

SITE PLAN
SCALE 1 : 200


NOTE:




ALL CONSTRUCTION TO BE IN ACCORDANCE WITH ALL ENGINEERS DETAILS, ALL RELEVANT AUSTRALIAN STANDARDS & THE BUILDING CODE OF AUSTRALIA.

NOTE:

DO NOT SCALE FROM THIS DRAWING, CHECK ALL DIMENSIONS ON SITE PRIOR TO THE COMMENCEMENT OF ANY WORKS.

©COPYRIGHT

	CLIENT: THE PATIO FACTORY	PROJECT NAME: PATIO ADDITION	JOB NO: 2325
	ADDRESS: 6 QUINTAL COURT QUINNS ROCKS		SCALE: AS NOTED
			DRAWN: KC
			REVISION: A

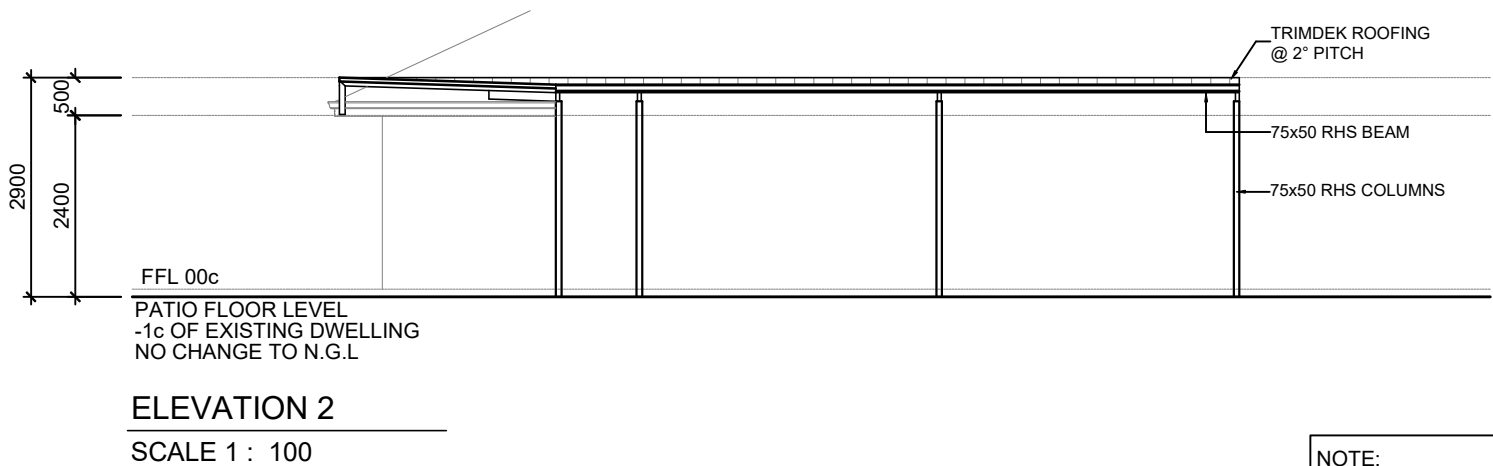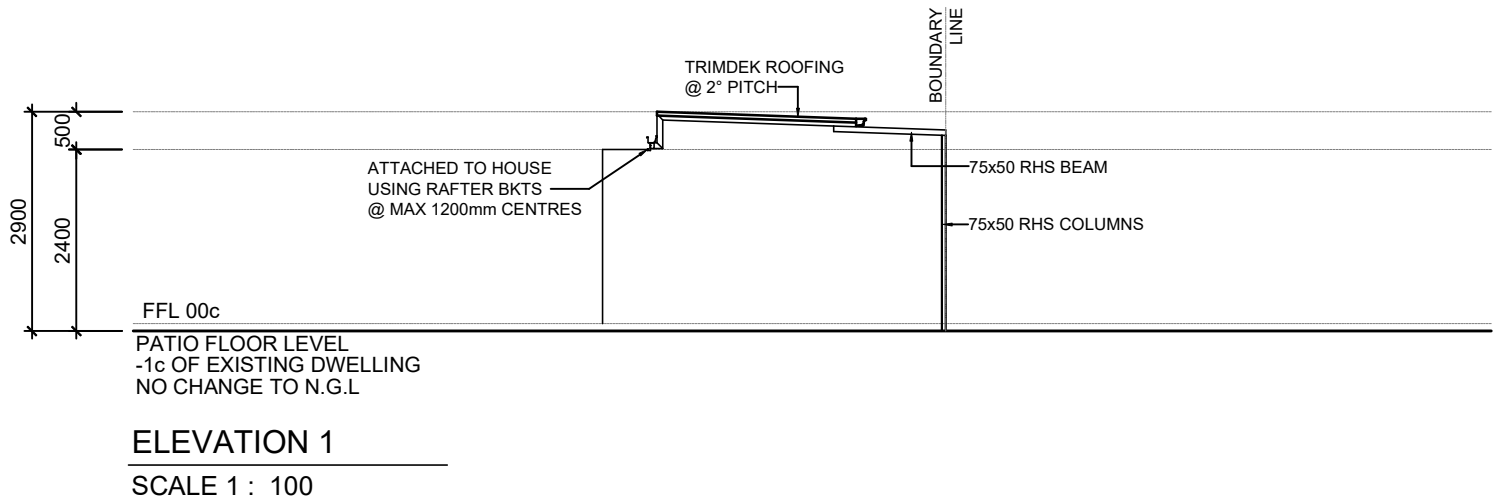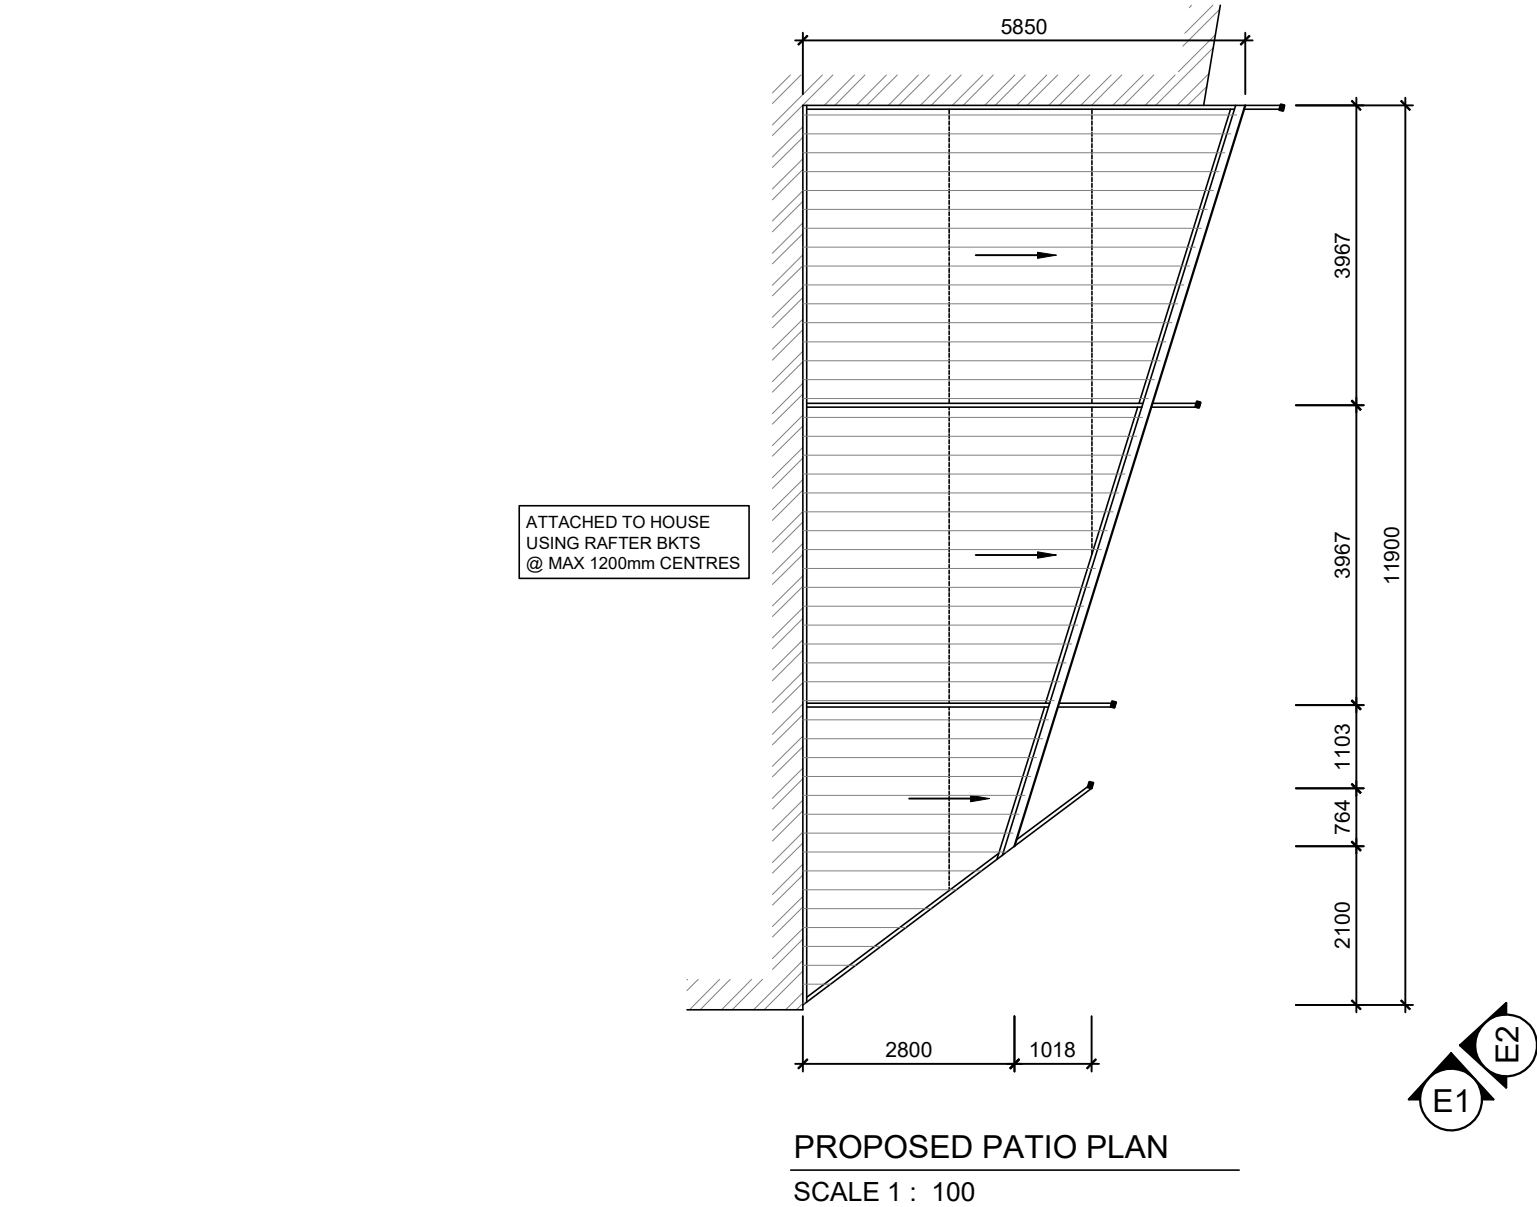


NOTE:


ALL CONSTRUCTION TO BE IN ACCORDANCE WITH ALL ENGINEERS DETAILS, ALL RELEVANT AUSTRALIAN STANDARDS & THE BUILDING CODE OF AUSTRALIA.

NOTE:


DO NOT SCALE FROM THIS DRAWING, CHECK ALL DIMENSIONS ON SITE PRIOR TO THE COMMENCEMENT OF ANY WORKS.

©COPYRIGHT


	CLIENT: THE PATIO FACTORY	PROJECT NAME: PATIO ADDITION	JOB NO: 2325
	ADDRESS: 6 QUINTAL COURT QUINNS ROCKS		SCALE: AS NOTED
		DWG TITLE: PATIO PLAN. ELEVATIONS.	DRAWN: KC
			REVISION: A

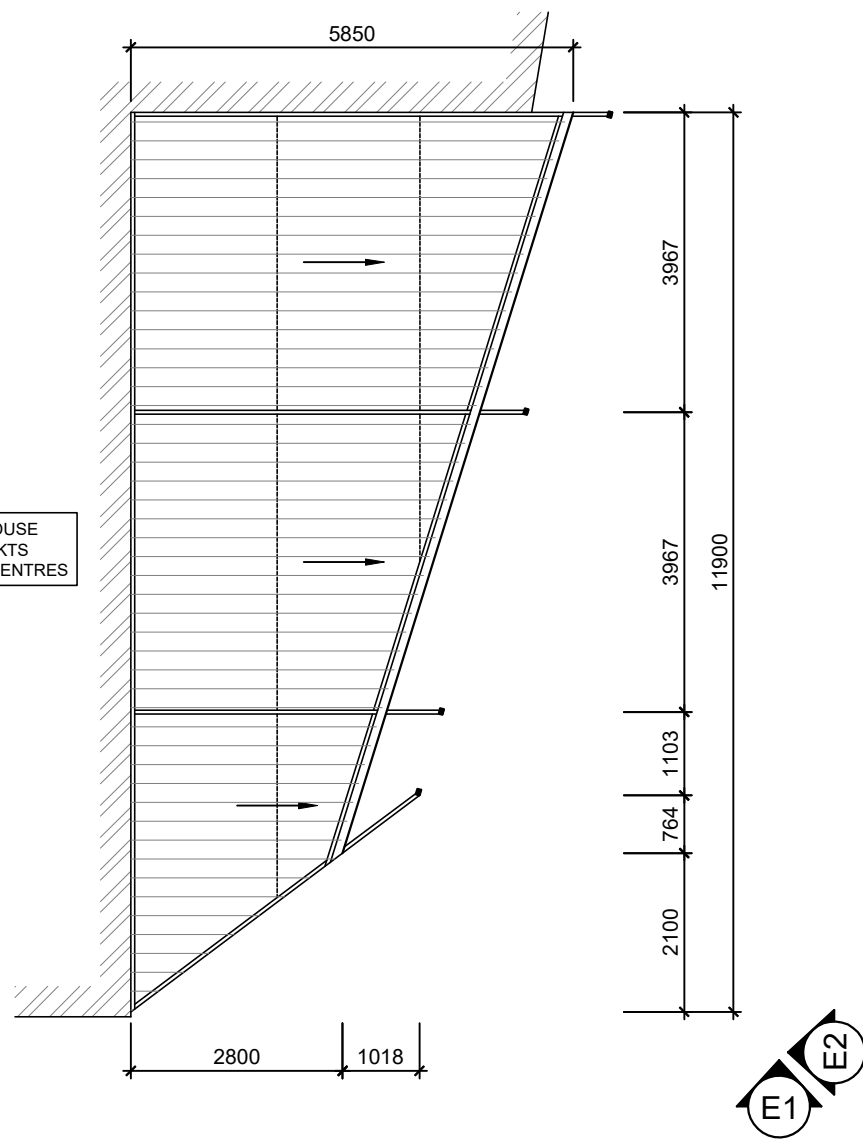

PROPOSED PATIO PLAN
SCALE 1 : 100

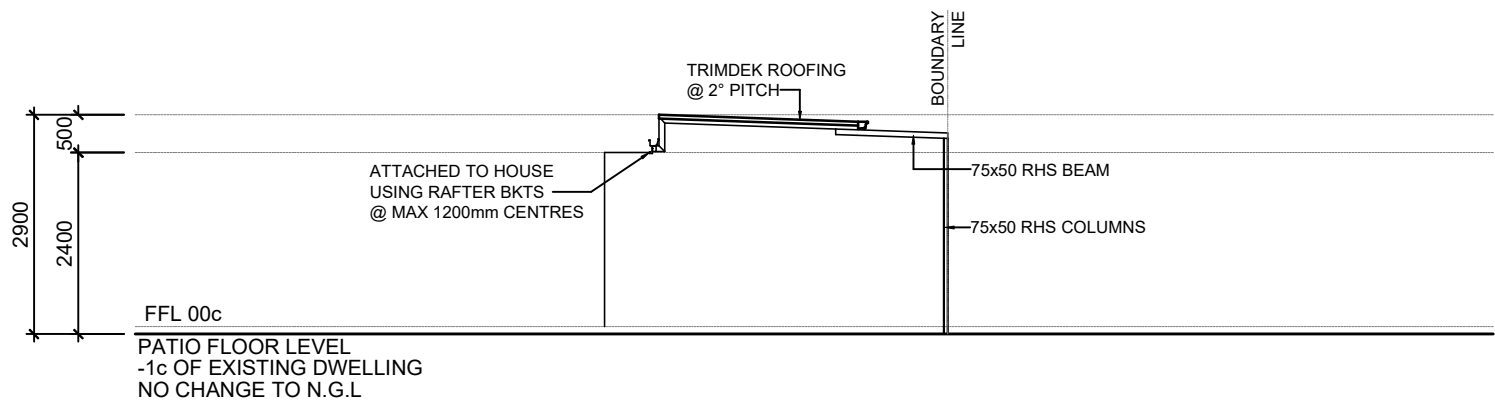

ELEVATION 1
SCALE 1 : 100

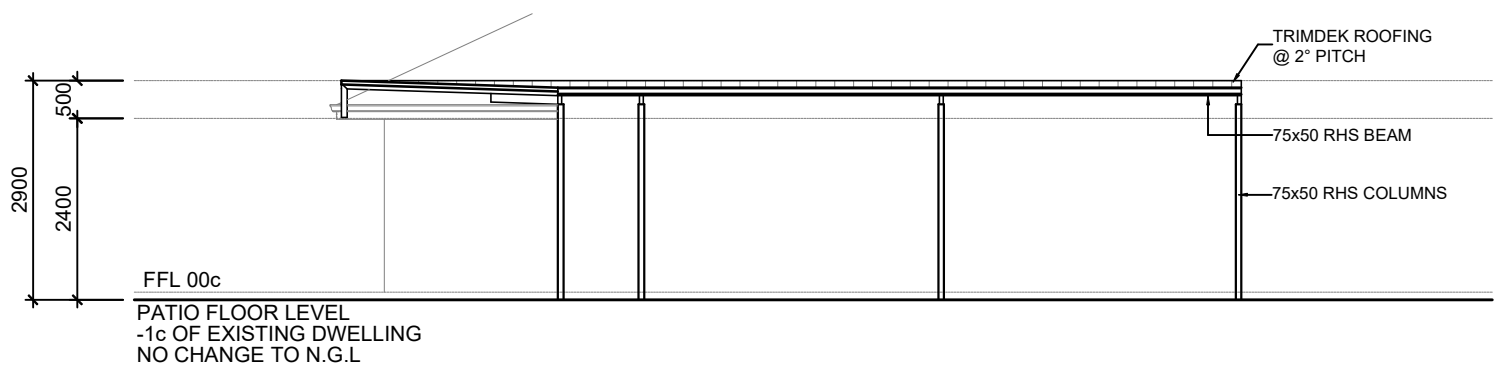

ELEVATION 2
SCALE 1 : 100


NOTE:

ALL CONSTRUCTION TO BE IN ACCORDANCE
WITH ALL ENGINEERS DETAILS, ALL RELEVANT
AUSTRALIAN STANDARDS & THE BUILDING
CODE OF AUSTRALIA.

NOTE:

DO NOT SCALE FROM THIS DRAWING, CHECK
ALL DIMENSIONS ON SITE PRIOR TO THE
COMMENCEMENT OF ANY WORKS.

©COPYRIGHT

	CLIENT: THE PATIO FACTORY	PROJECT NAME: PATIO ADDITION	JOB NO: 2325
	ADDRESS: 6 QUINTAL COURT QUINNS ROCKS		SCALE: AS NOTED
		DWG TITLE: PATIO PLAN. ELEVATIONS.	DRAWN: KC
			REVISION: A