

HEAD OFFICE
22 Baling St
COCKBURN CENTRAL
T: 08 9417 7355




CANNINGVALE DISPLAY CENTRE
Cnr South St & Roe Hwy
CANNING VALE

JOONDALUP DISPLAY CENTRE
63 Winton Rd
JOONDALUP

TITLE **SITE PLAN**
CLIENT NAME **Paul & Anne IVANOVSKI**
SITE ADDRESS **Lot 1752 (#9) Sailboat Link,**
JINDALEE

JOB No **25346**
DATE 08.04.21
SCALE 1:200, 1:224.89
PAGE 1/2

REV **A**

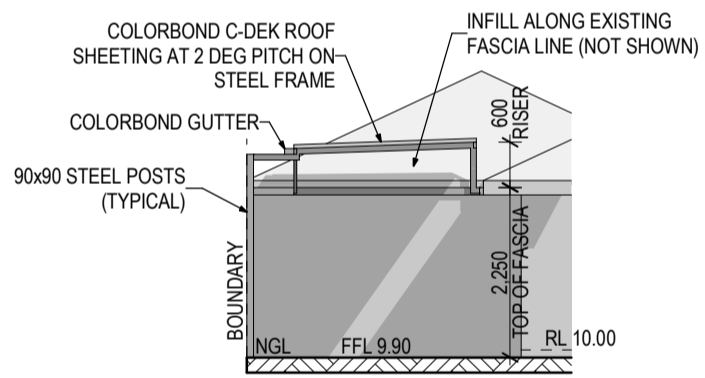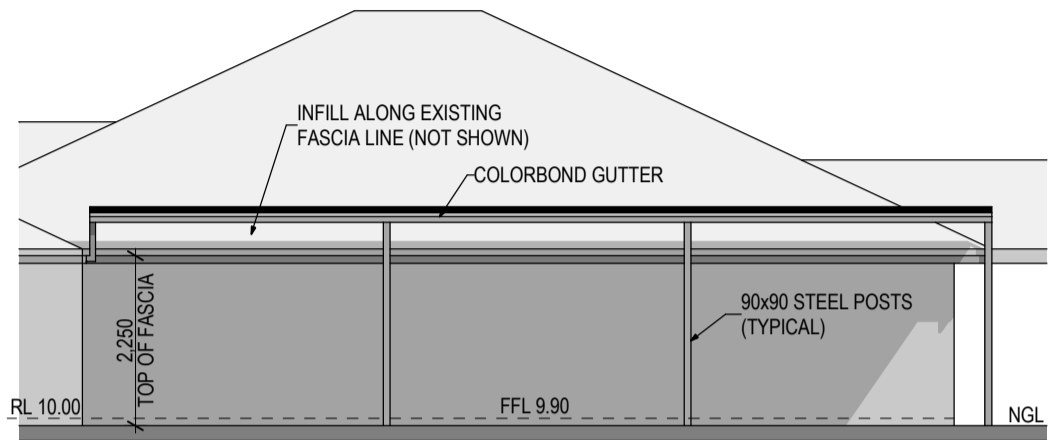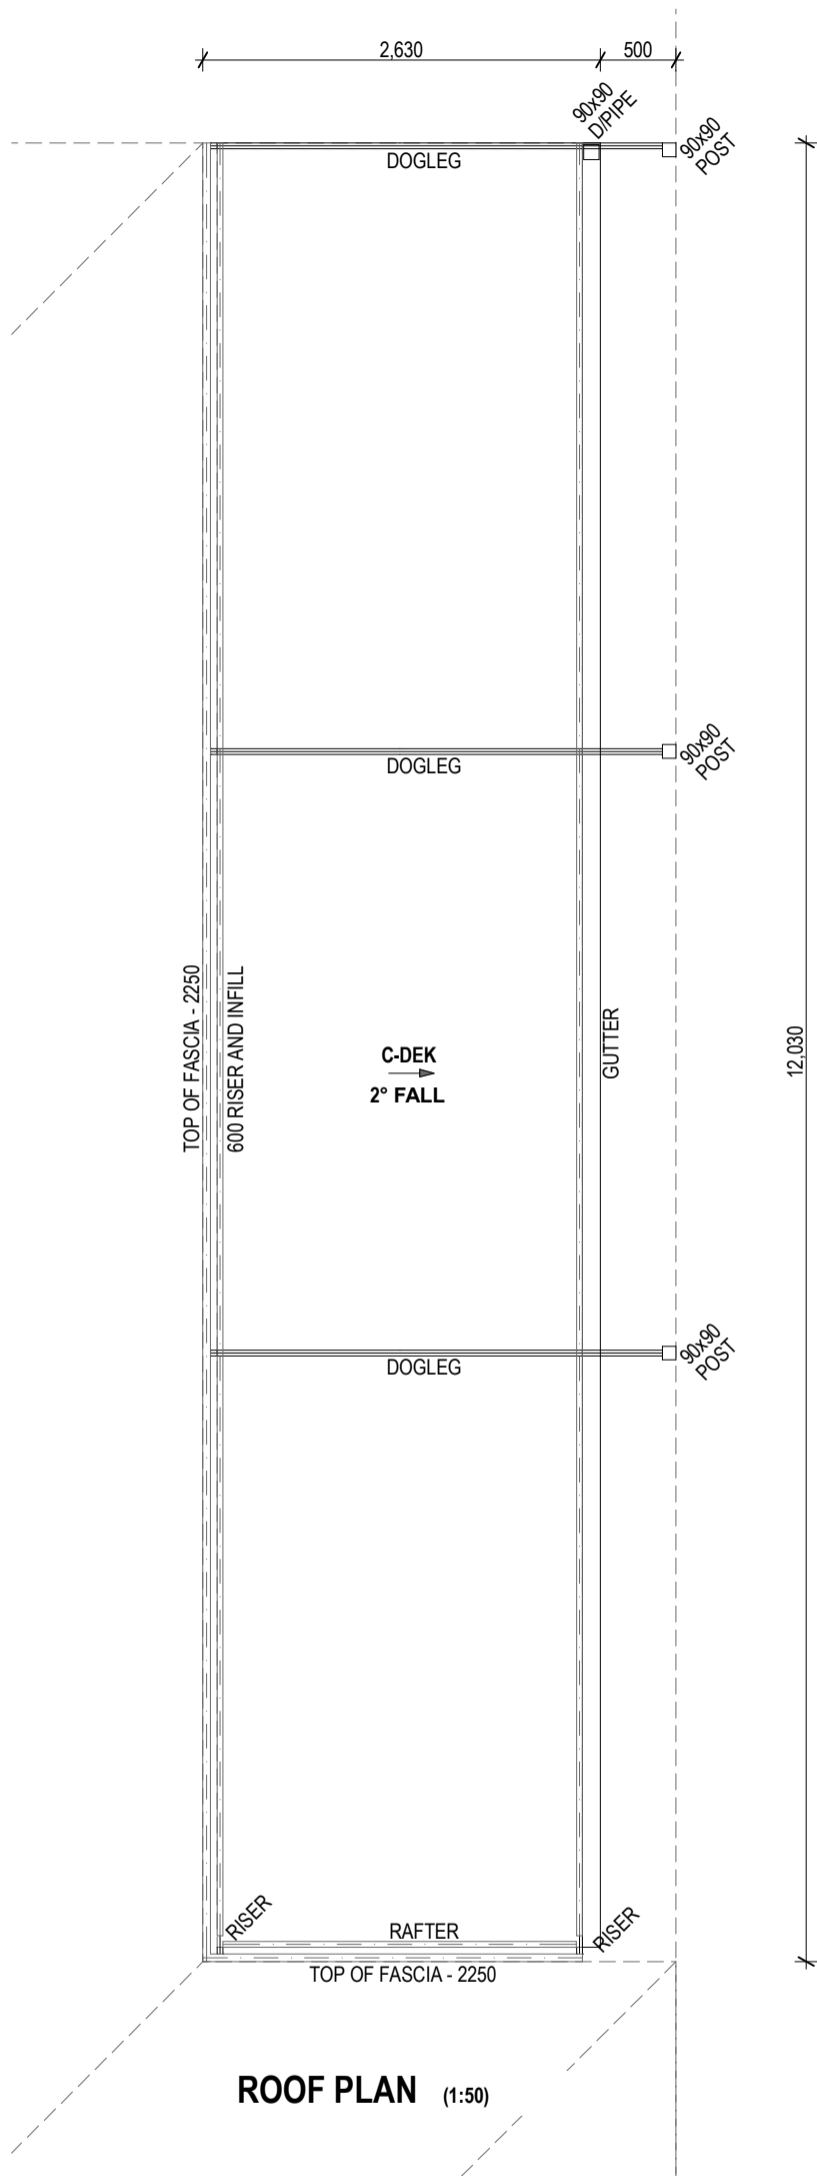

HEAD OFFICE
22 Baling St
COCKBURN CENTRAL
 T: 08 9417 7355

CANNINGVALE DISPLAY CENTRE
Cnr South St & Roe Hwy
CANNING VALE

JOONDALUP DISPLAY CENTRE
63 Winton Rd
JOONDALUP

TITLE **PLAN AND ELEVATIONS**
 CLIENT NAME **Paul & Anne IVANOVSKI**
 SITE ADDRESS **Lot 1752 (#9) Sailboat Link,**
JINDALEE

JOB No **25346**
 DATE **08.04.21**
 SCALE **1:50, 1:100**

PAGE **2/2**

REV **A**