

3	REVISED RETAINING FOR APPROVAL	RN	-	18.05.20
2	REVISED FOR APPROVAL	RN	-	30.11.20
1	REVISED RETAINING FOR APPROVAL	RN	-	25.11.20
REV	AMENDMENT	BY	CHKD	DATE

PROJECT: **New House**  
**3 EDINA COURT TWO ROCKS, WA 6037**

DRAWING TITLE: **WD 01**  
DATE: **23rd Oct 2020**  
SCALE: **1.100 @ A1**


## SITE PLAN

**NAGEL**  
ROBERT NAGEL DESIGN  
Mobile 0402585802 nagel@inet.net.au

Date: 25/11/2020  
REVISION 3

Ref No: **B01**



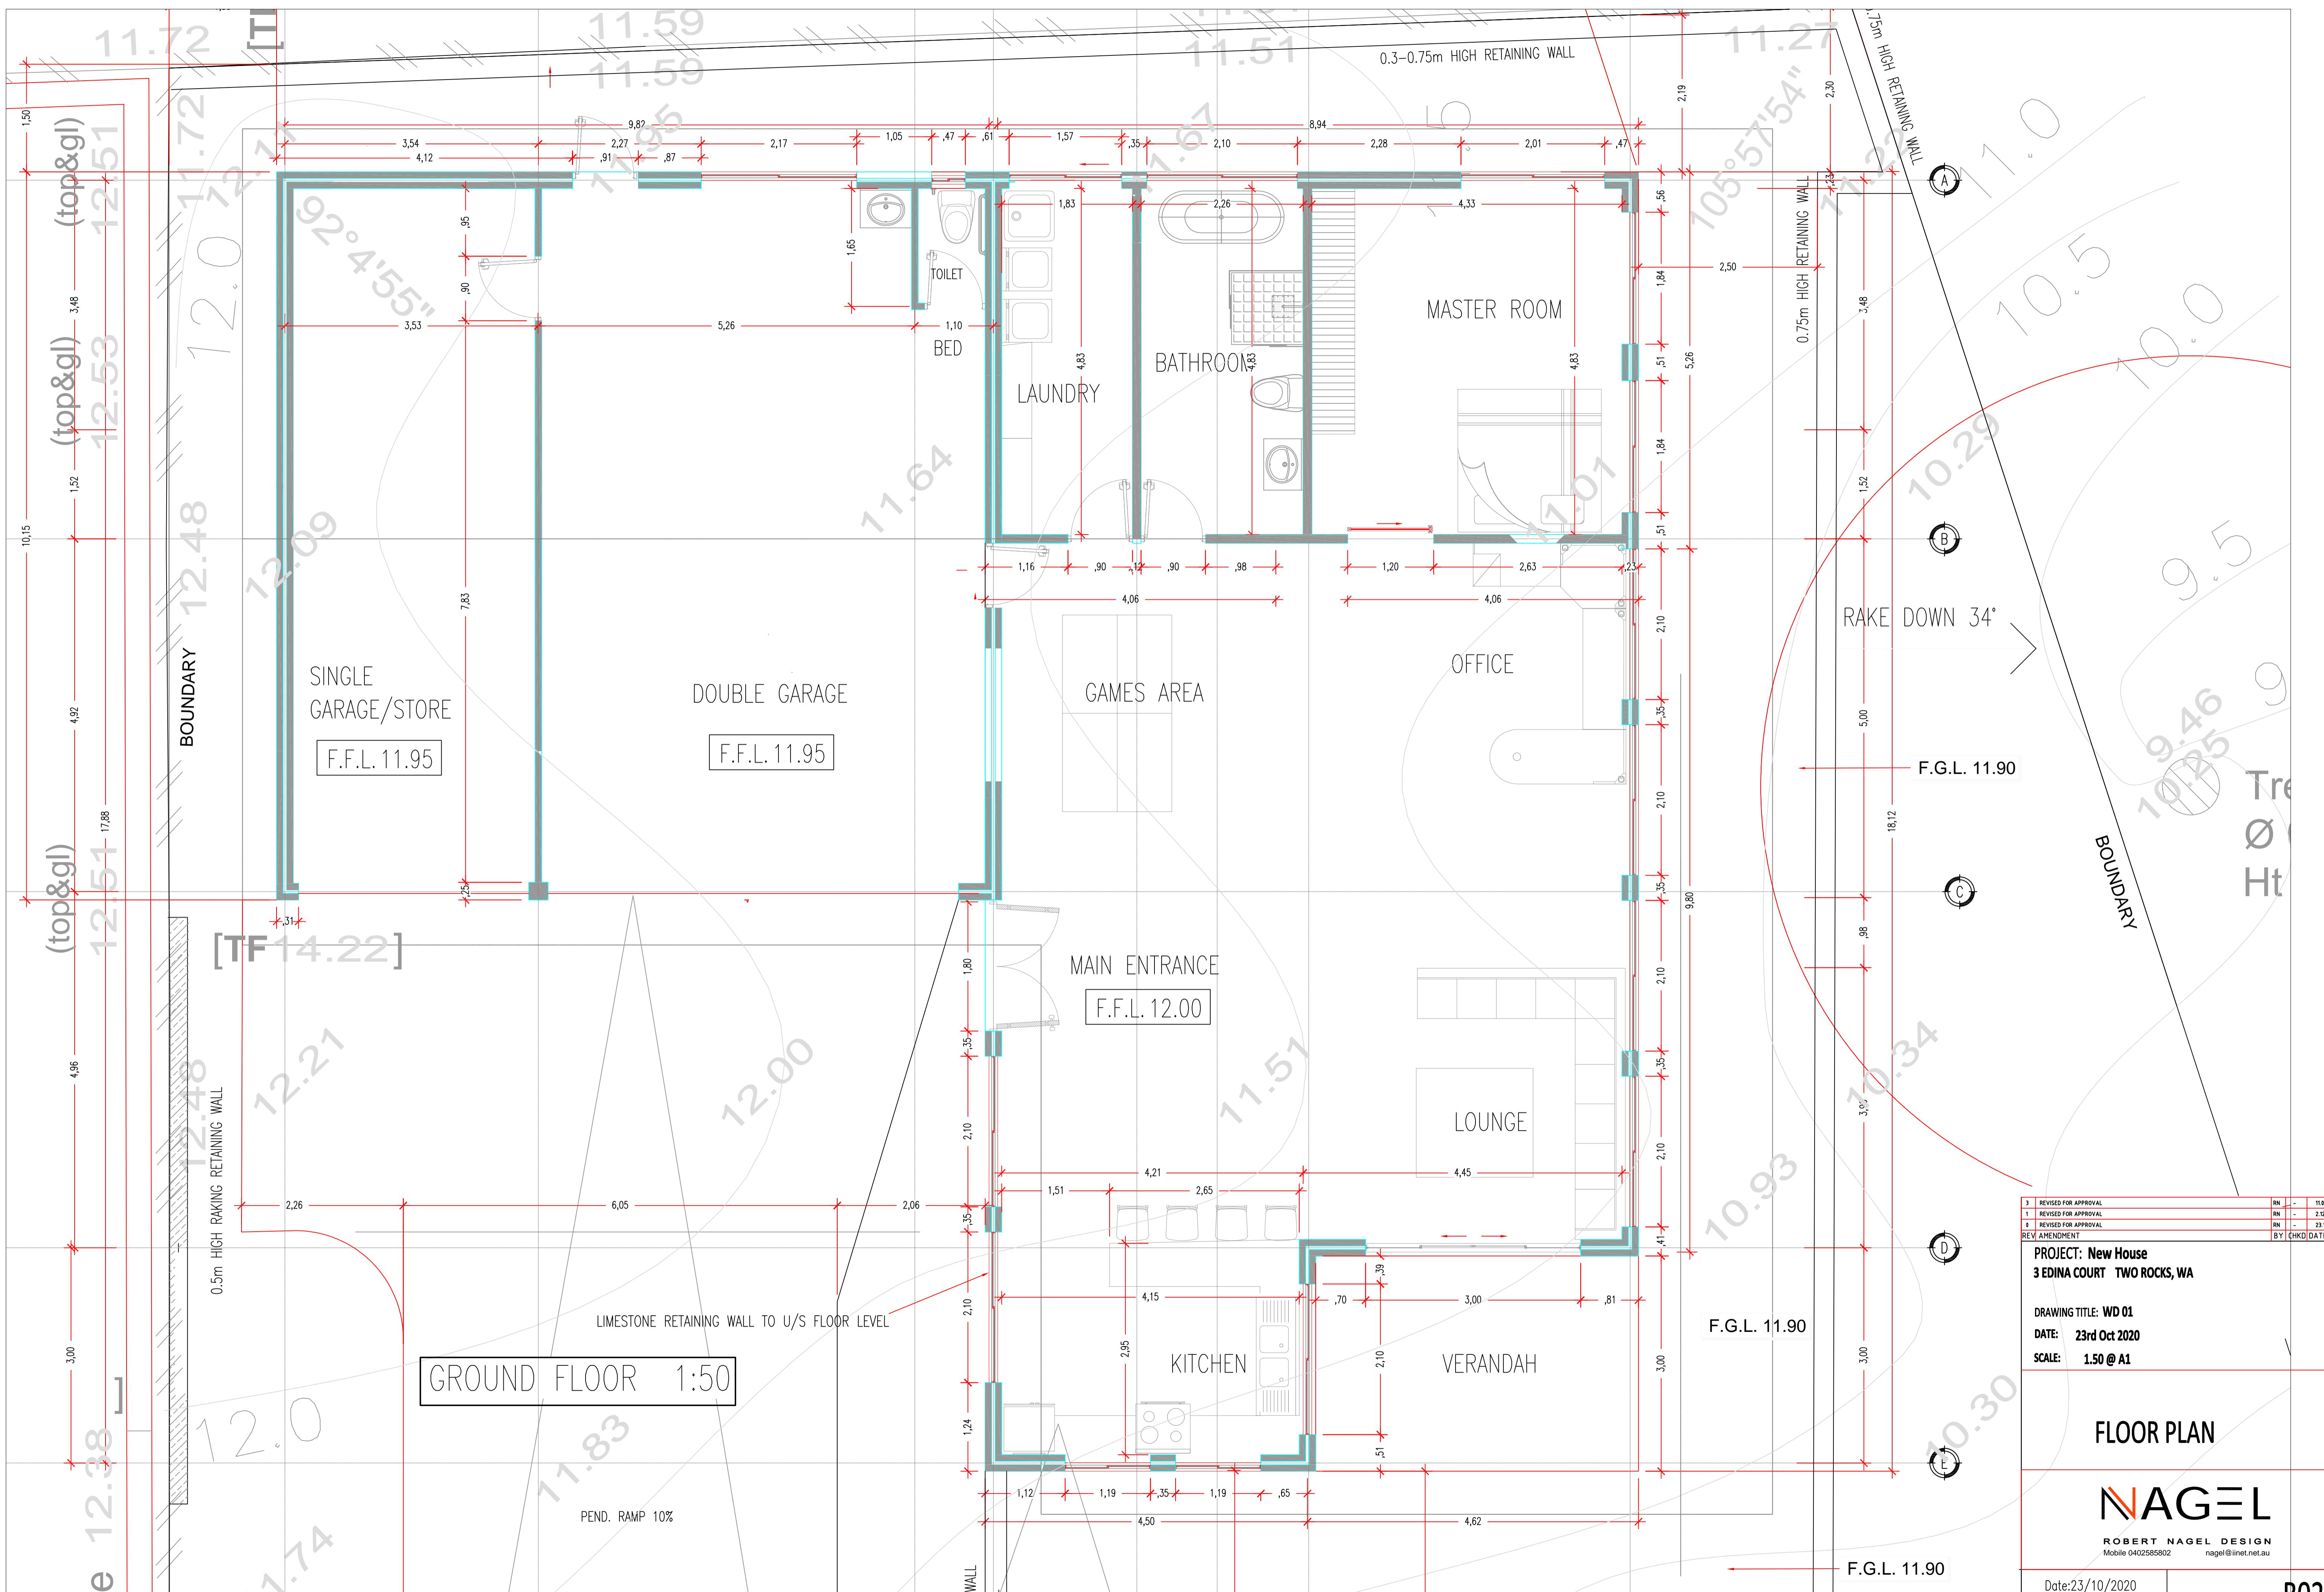

GROUND FLOOR 1:50

F.F.L. 11.95

F.F.L. 11.95

F.F.L. 12.00

F.G.L. 11.90

F.G.L. 11.90

F.G.L. 11.90

3	REVISED FOR APPROVAL	RN	-	11.05.21
1	REVISED FOR APPROVAL	RN	-	2.12.20
0	REVISED FOR APPROVAL	RN	-	23.10.20
REV	AMENDMENT	BY	CHKD	DATE

PROJECT: New House  
3 EDINA COURT TWO ROCKS, WA

DRAWING TITLE: WD 01  
DATE: 23rd Oct 2020  
SCALE: 1.50 @ A1

FLOOR PLAN

**NAGEL**  
ROBERT NAGEL DESIGN  
Mobile 0402585802 nagel@inet.net.au


Date: 23/10/2020

REVISION 3


Ref No:

B02



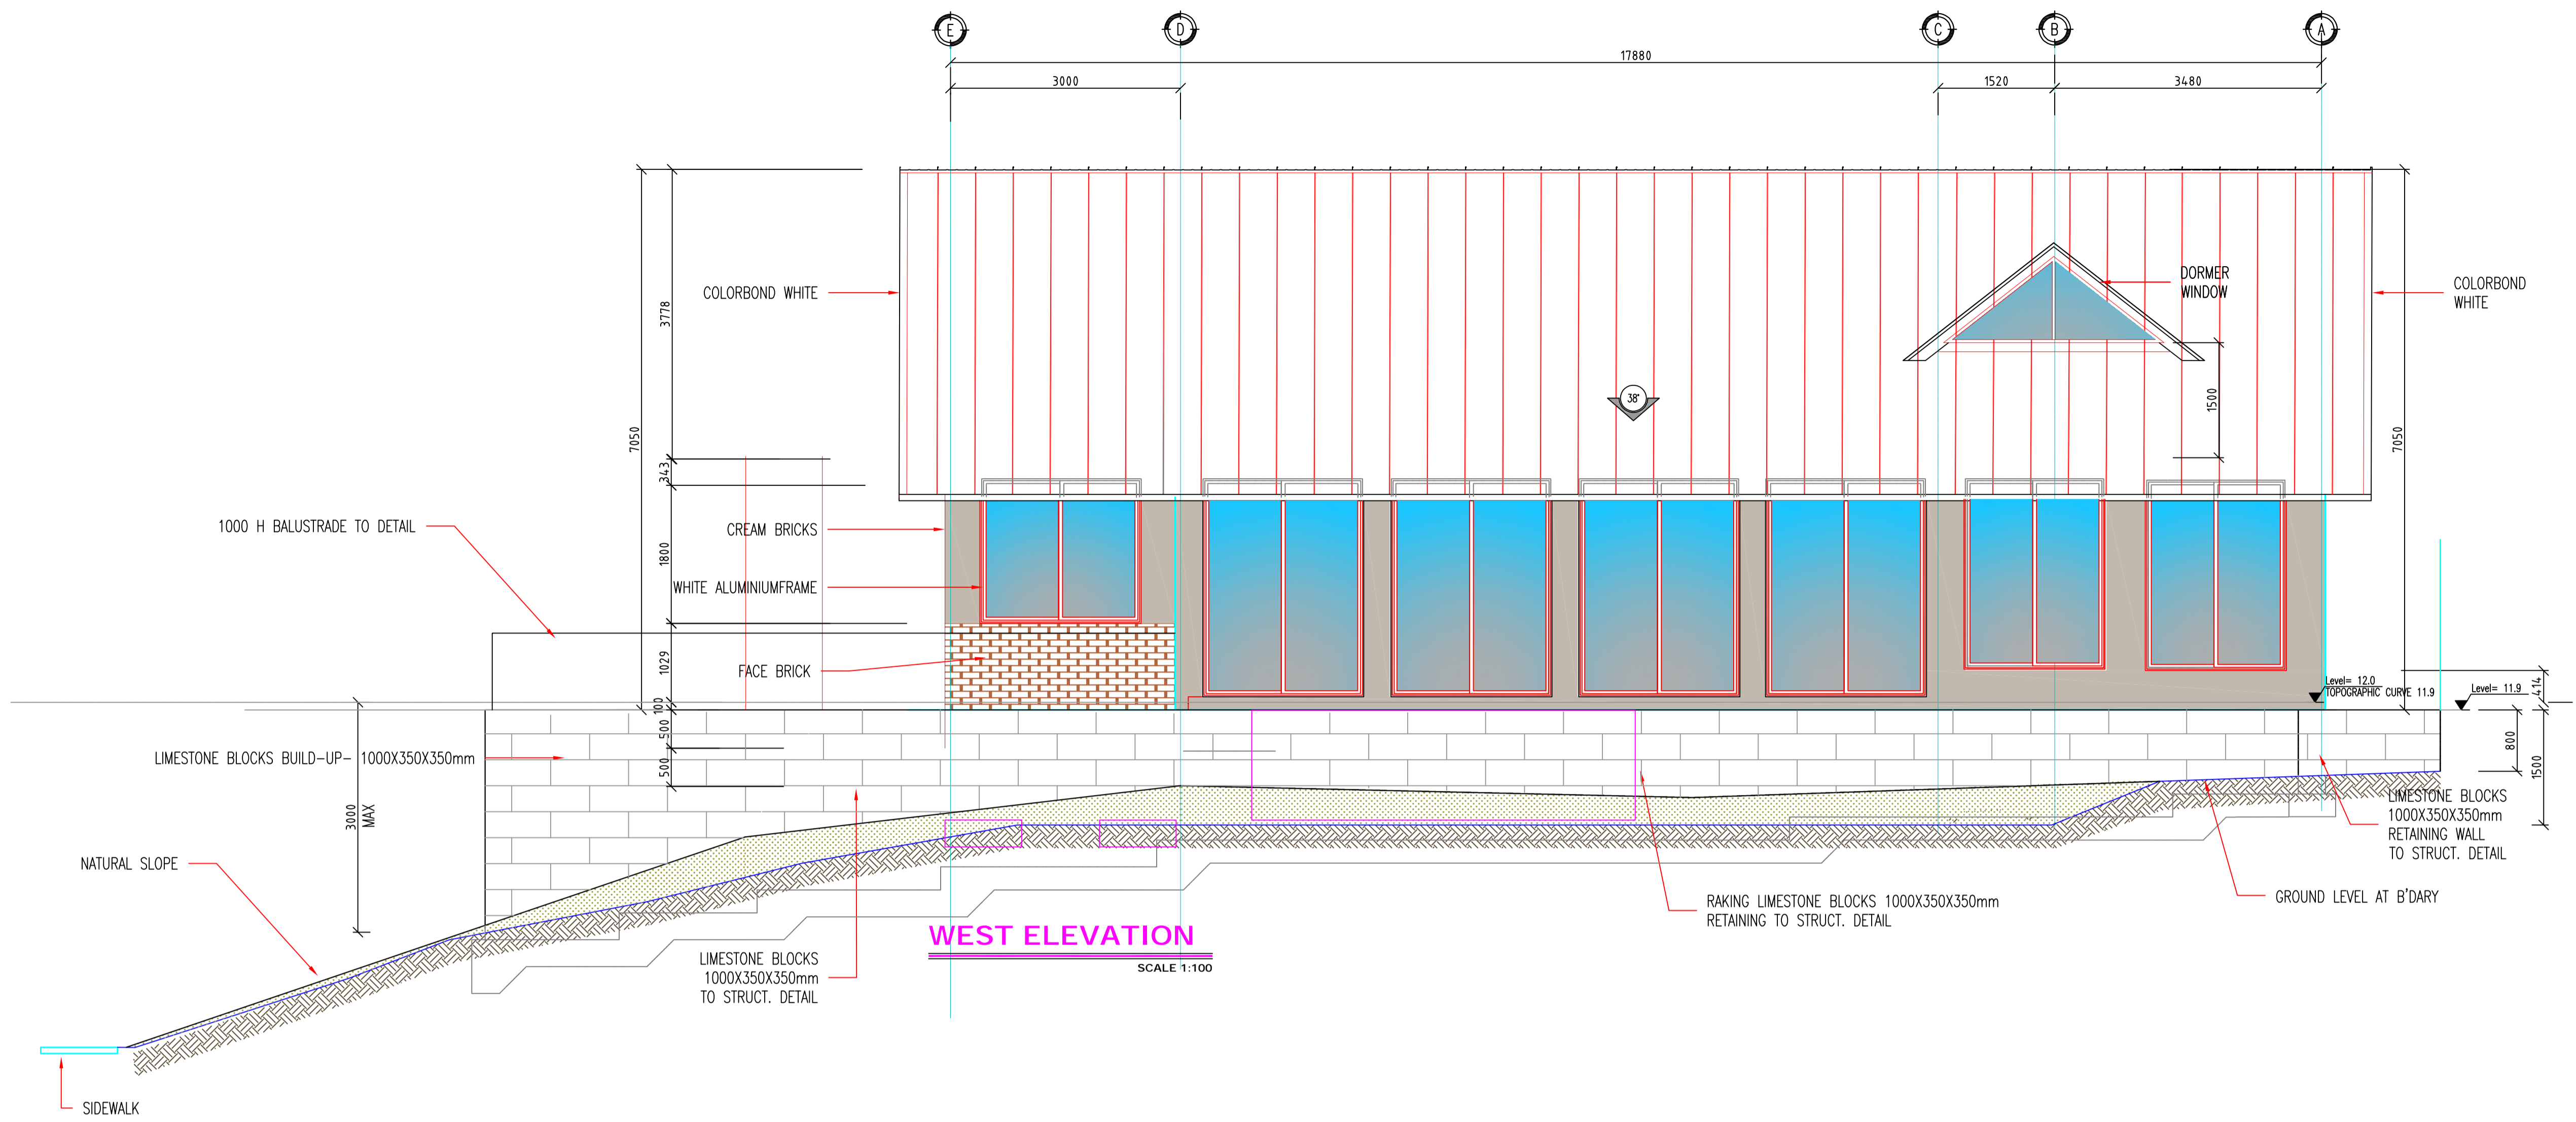

**WEST ELEVATION**  
SCALE 1:100

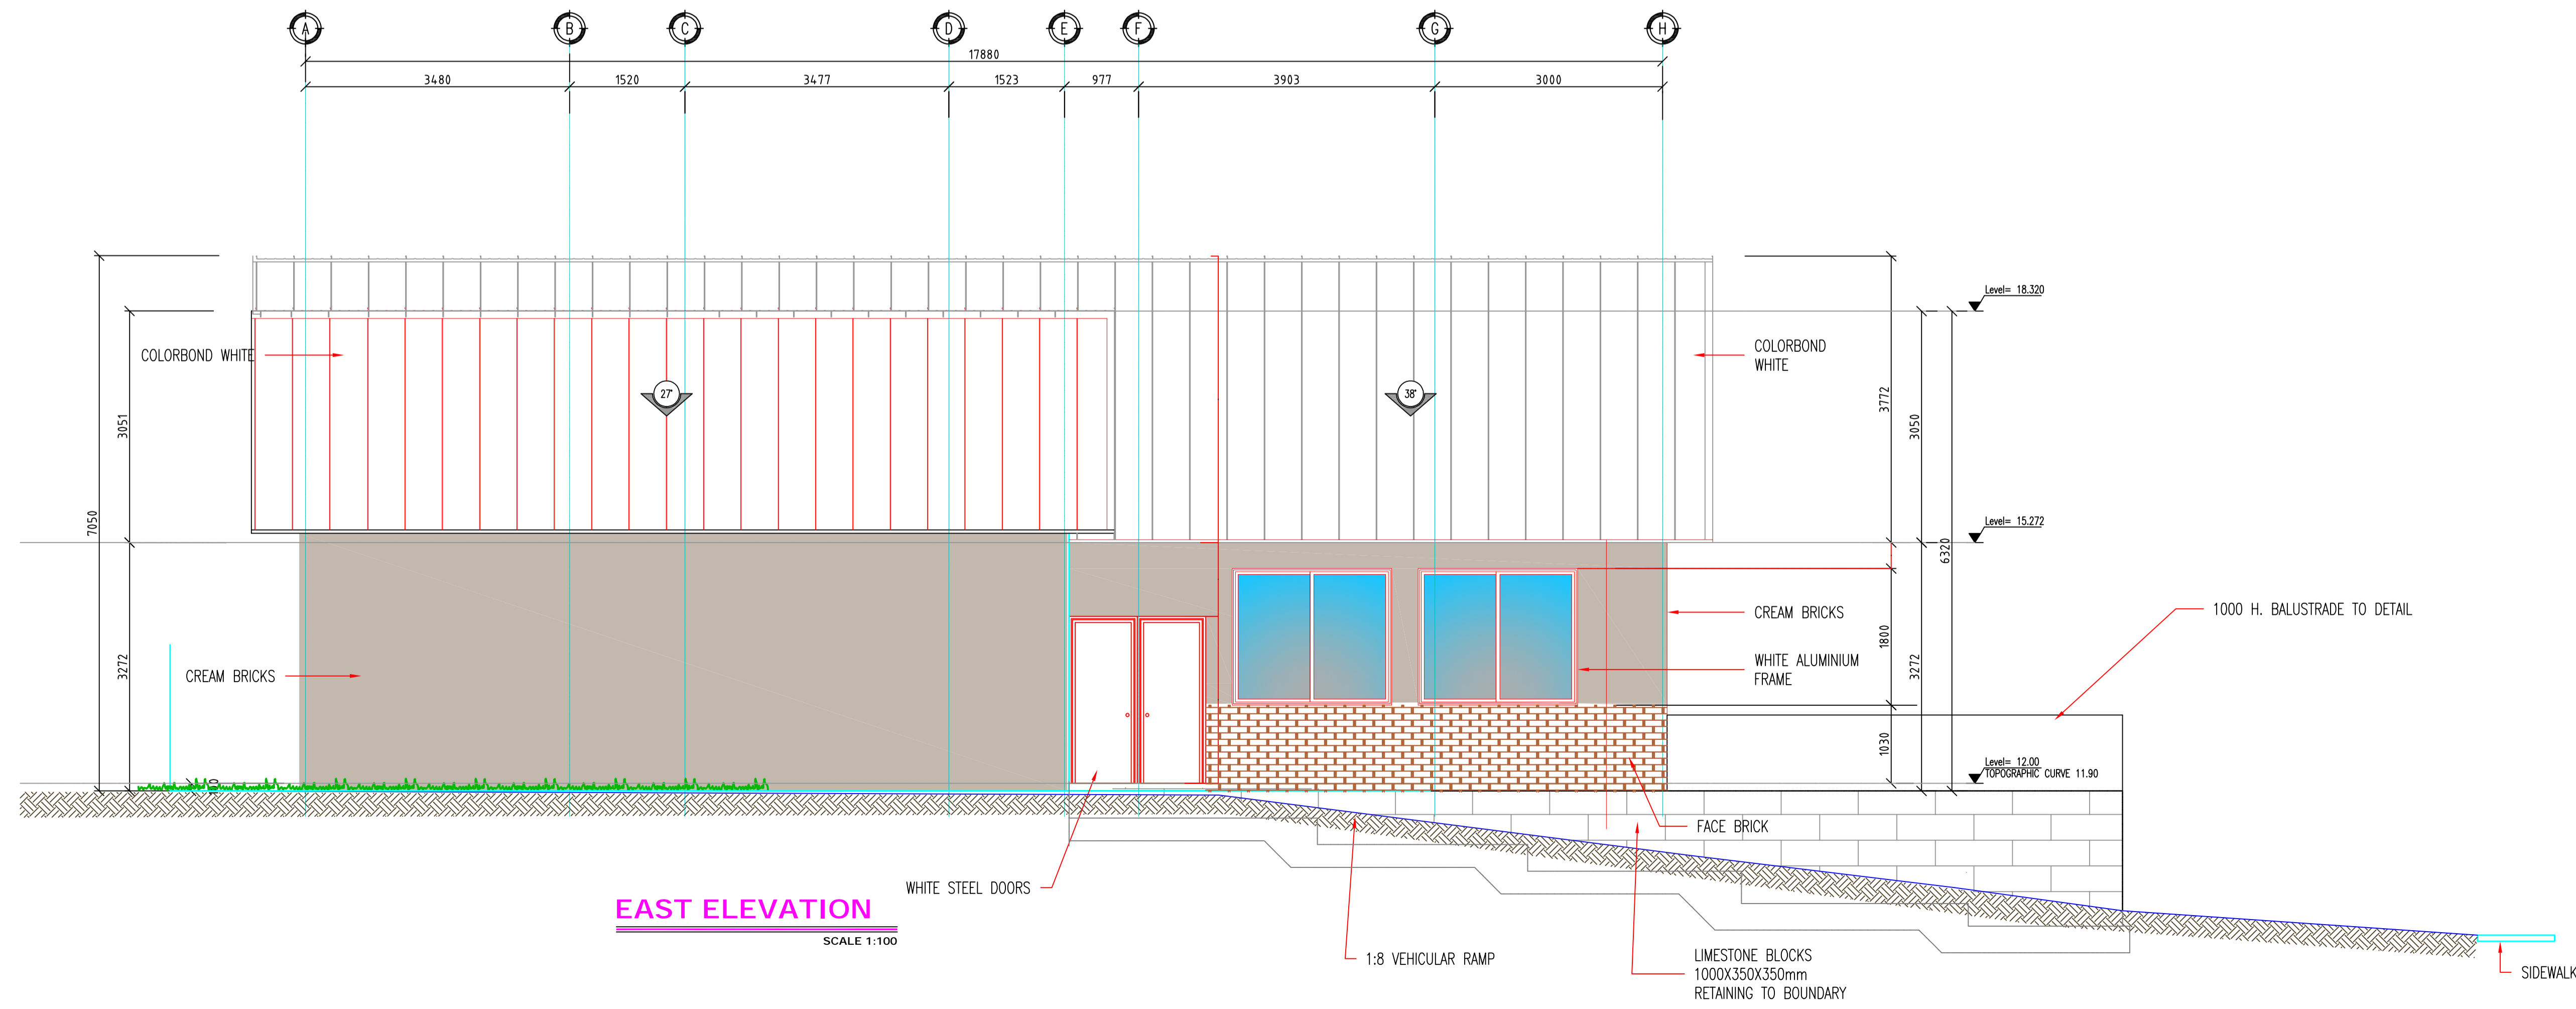

**EAST ELEVATION**  
SCALE 1:100

3	REVISED FOR APPROVAL	RN	-	12.05.21
1	REVISED FOR APPROVAL	RN	-	03.12.20
0	REVISED FOR APPROVAL	RN	-	23.10.20
REV AMENDMENT		BY	CHKD	DATE



**PROJECT: New House**  
**3 EDINA COURT TWO ROCKS, WA**

DRAWING TITLE: **WD 01**  
 DATE: **23rd Oct 2020**  
 SCALE: **1.50 @ A1**

**ELEVATIONS**





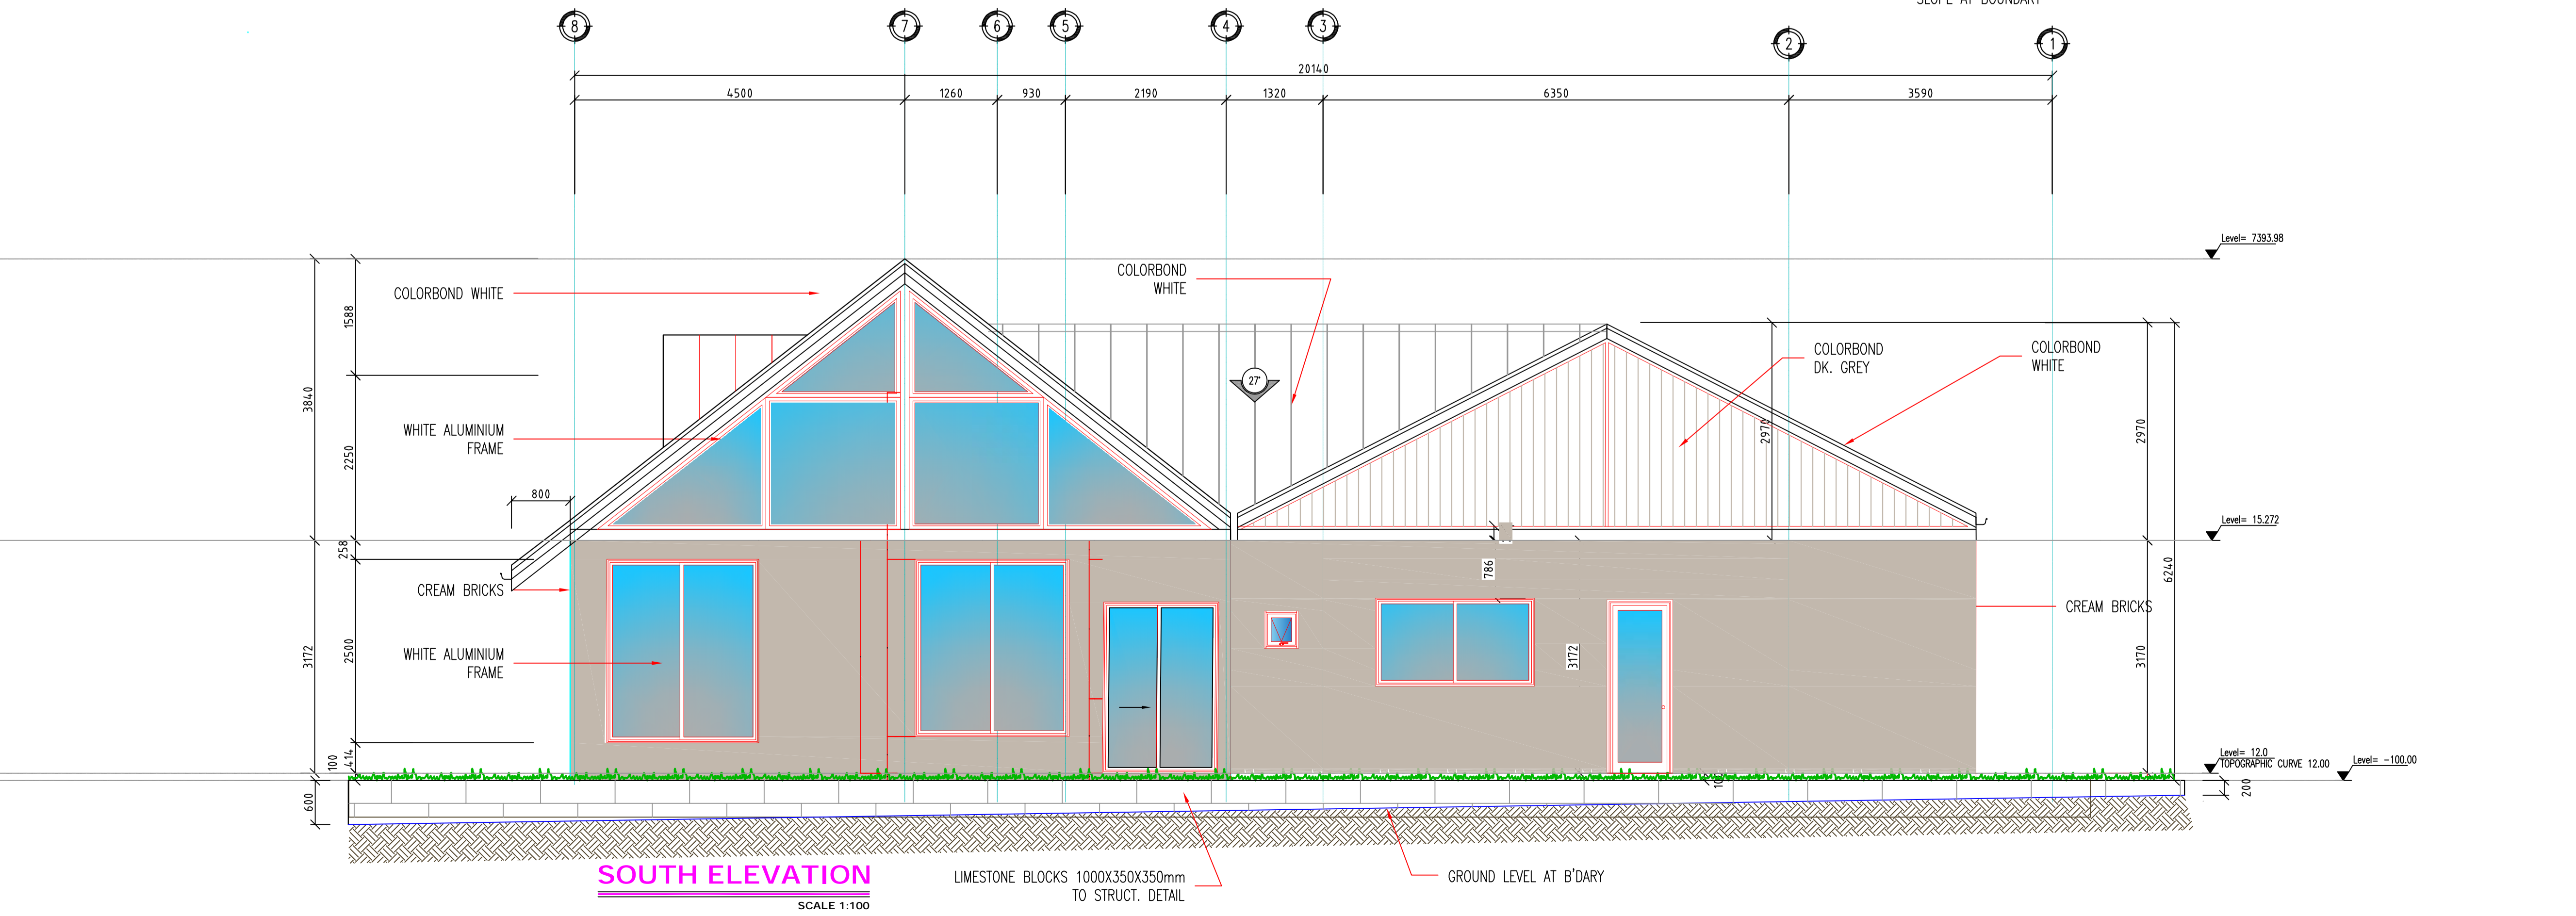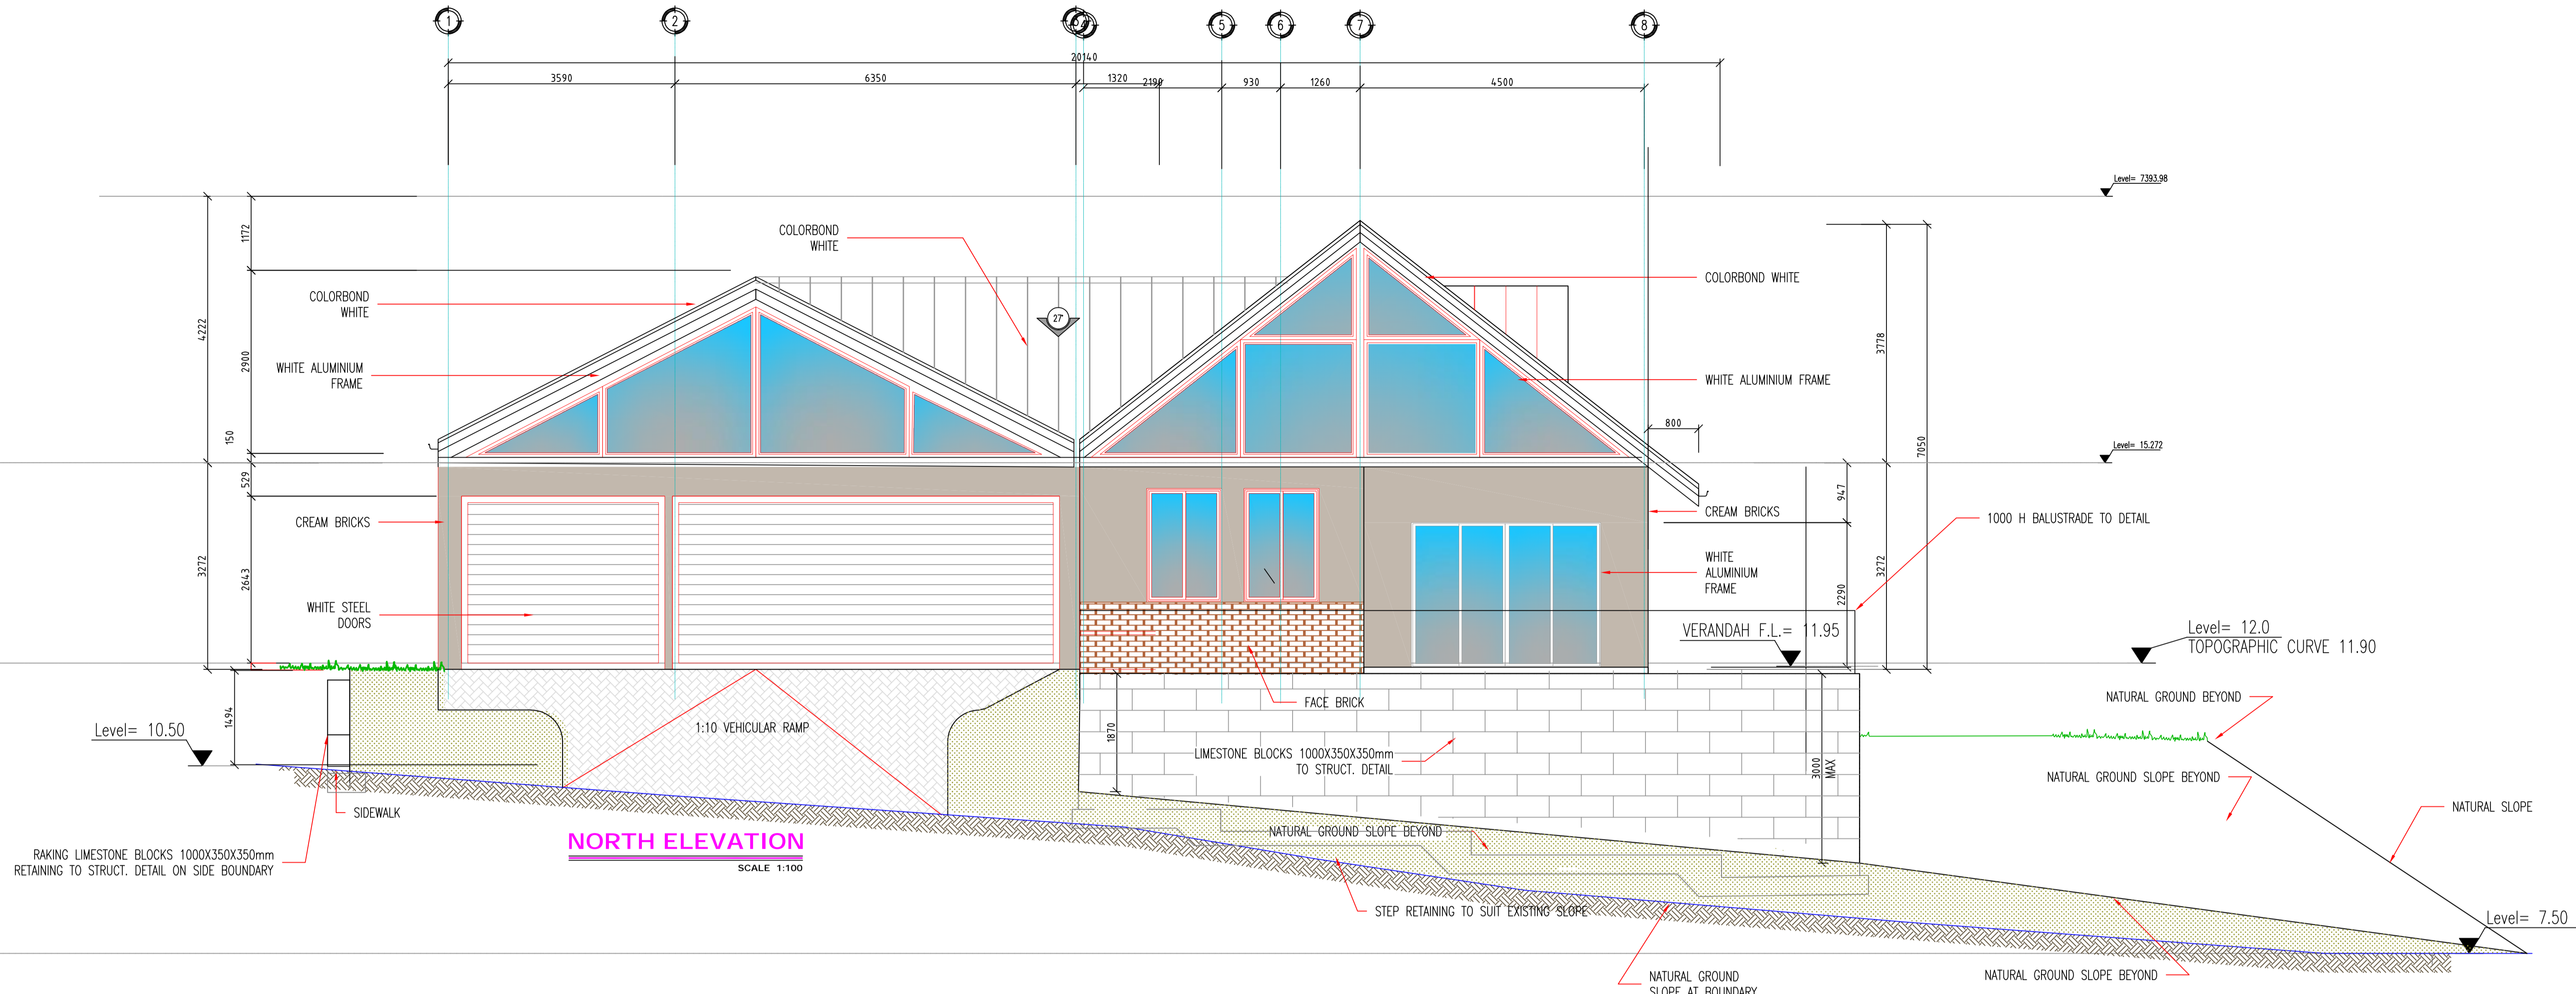

3	REVISED FOR APPROVAL	RN	-	12.05.21
1	REVISED FOR APPROVAL	RN	-	03.12.20
0	REVISED FOR APPROVAL	RN	-	23.10.20
REV. AMENDMENT		BY	CHKD	DATE

**PROJECT: New House**  
**3 EDINA COURT TWO ROCKS, WA**

DRAWING TITLE: **WD 01**  
 DATE: **23rd Oct 2020**  
 SCALE: **1.50 @ A1**

**ELEVATIONS 2**

**NAGEL**  
 ROBERT NAGEL DESIGN  
 Mobile 0402585802 nagel@inet.net.au