


DESCRIPTION OF CERTIFICATION		CERTIFICATION OF POOL CONSTRUCTION	
		STRUCterre consulting engineers	
Zomba Pty Ltd (ABN 71 948 782 887) ATN The Mining Pouch and Highway Unit Trust trading as Structerre Consulting Engineers TEL 8205 4500 FAX 8205 4501 EMAIL: enquiries@structerre.com.au		APPROVED FOR ISSUE 	
DESIGNED	CHECKED	DATE	PROJECT NO
NA	NA	15/1/11	C114516
SNT 		APPROVED  R.E. MUE (AUSTR)	

PW1 - REFER TO DETAIL ON SHEET 2
PW2 - REFER TO DETAIL ON SHEET 3
PW3 - REFER TO DETAIL ON SHEET 4
SECTION A - REFER TO DETAIL ON SHEET 5

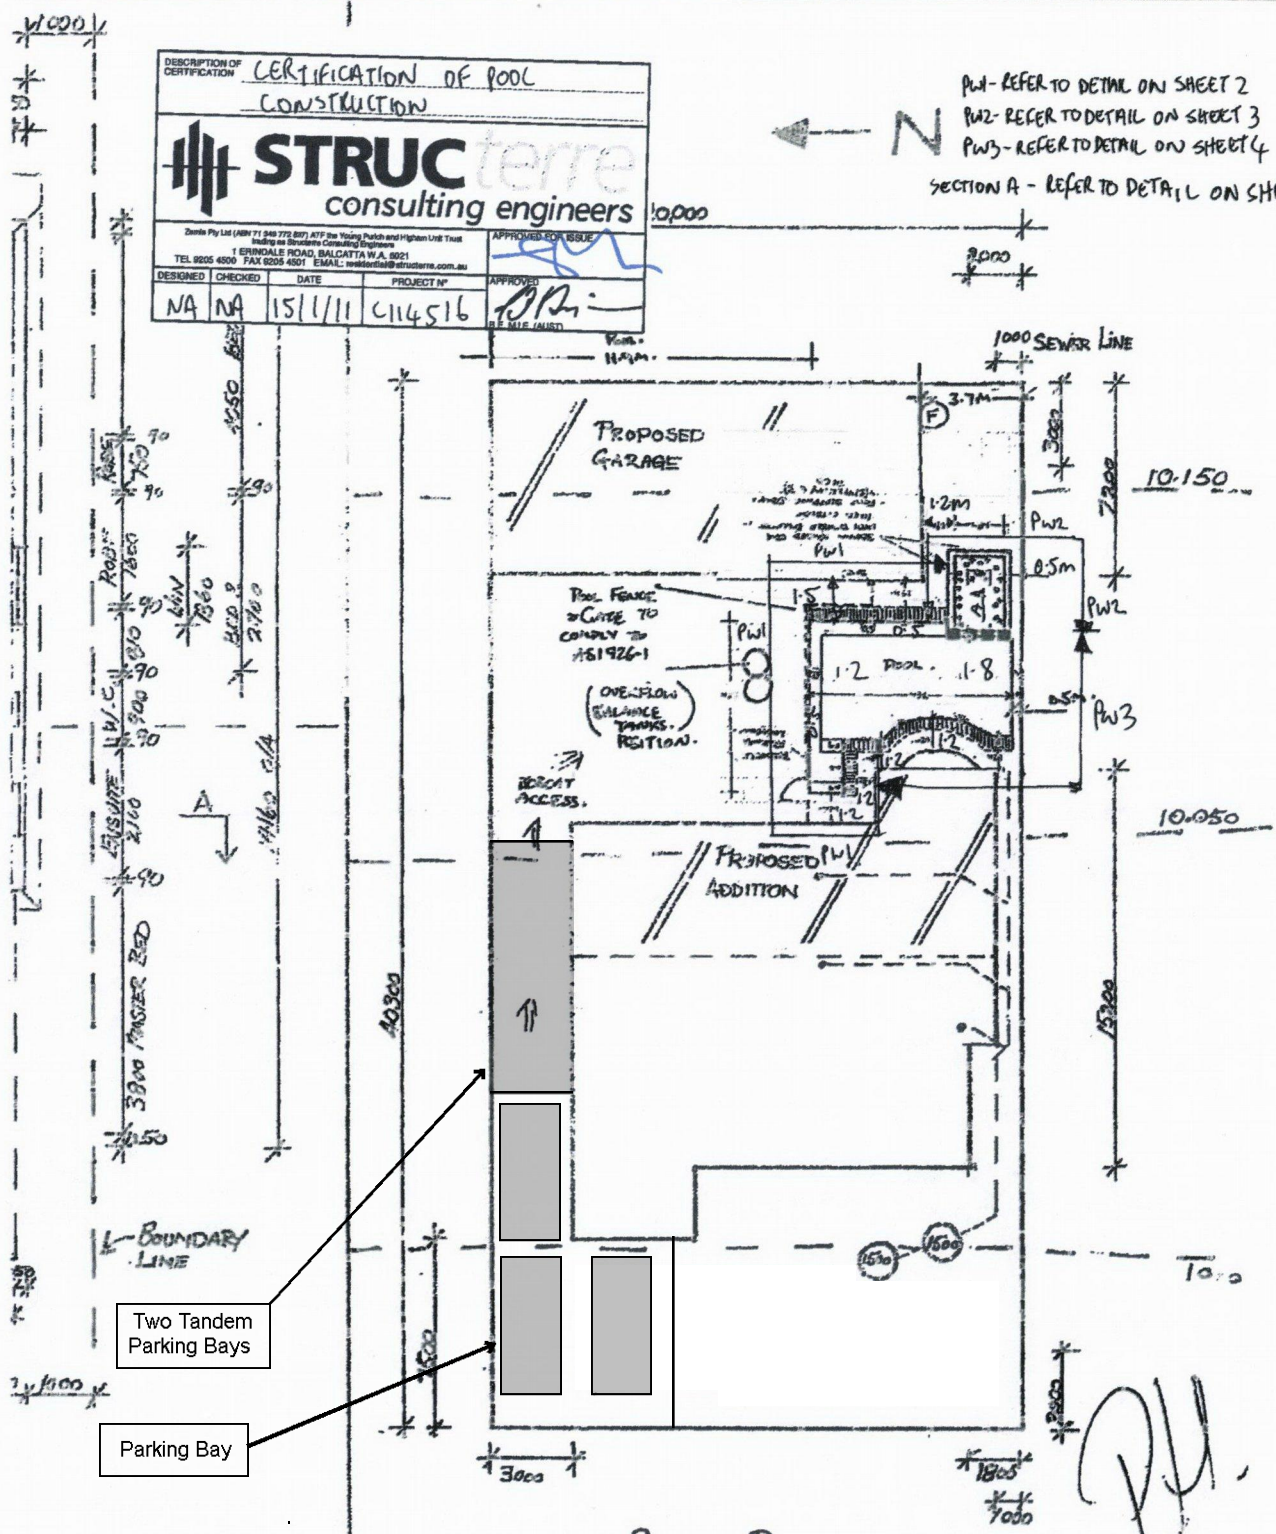

NAME: IRVIN & SUZY THOMPSON.
 PHONE NO: JOHN GARDNER.
 ADDRESS: 33 COMINGS CIR YANKEETOWN
 DATE: 1:200

Prop Type: <u>CONCRETE</u>	Date: <u>16/12/10.</u>
Inst Date	Count: <u>10 below FFL of road</u>
Count	Inst Type: <u>STANDARD</u>

PLAN APPROVED BY CLIENT

Assessed by Health Services


Environmental Health Officer 14 / 08 / 08

EHO: Nathan Rayner

Please refer to attached Health Conditions/Footnotes.

FLOOR PLAN

SCALE 1:10

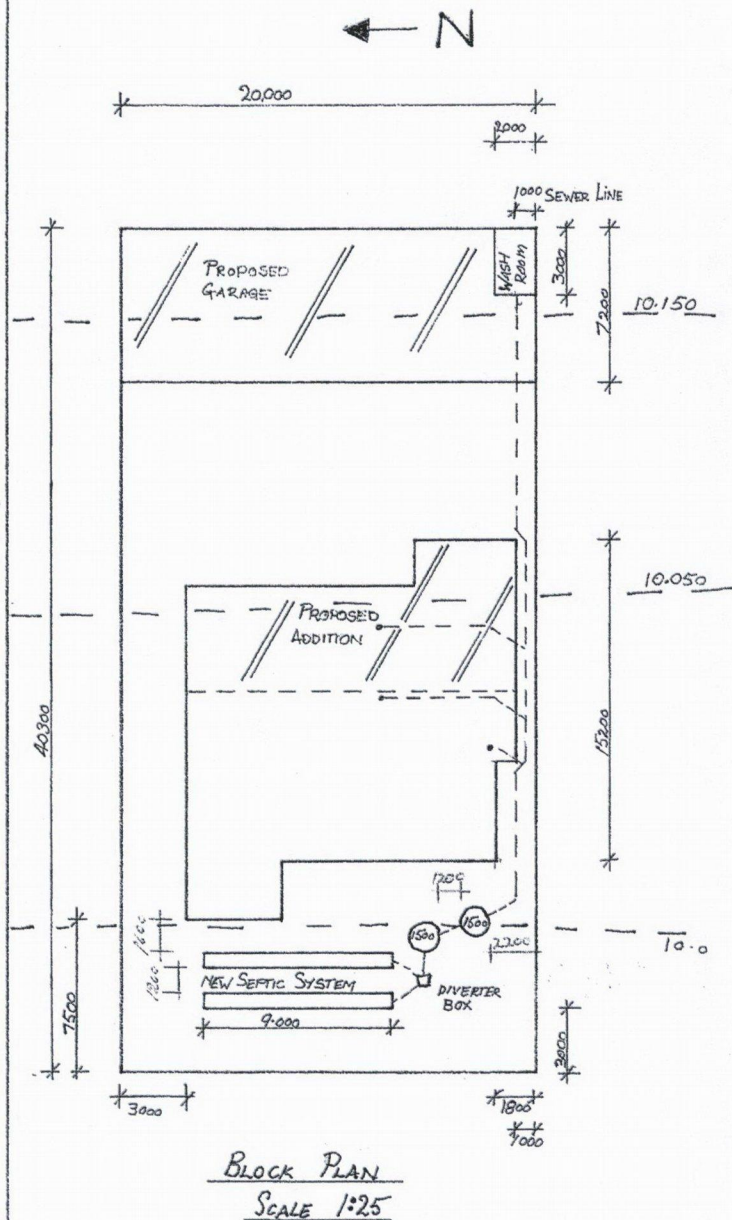

CLIENT
I + S THACKRAY

33 COMPASS CIRCLE YANCHED

FLOOR PLAN + BLOCK PLAN

HBC DRAFTING

DRAWING No 1

SCALE
AS SHOWN

DATE 25/10/07