


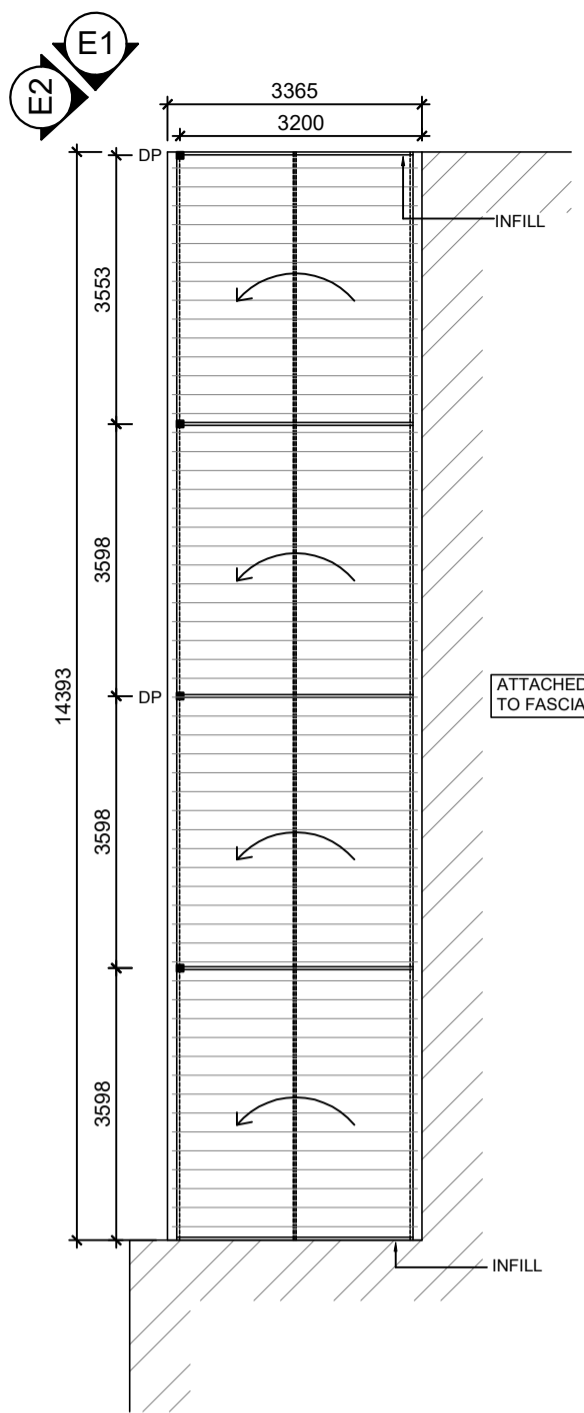
SITE PLAN
SCALE 1 : 200

©COPYRIGHT

| | | | |
|---|---|---|---------------------------|
|  | CLIENT: WANNEROO PATIOS | PROJECT NAME: PATIO ADDITION | JOB NO: 3185 |
| | ADDRESS: 4 DIANELLA LINK SINAGRA | | SCALE: AS NOTED |
| | | DWG TITLE: SITE PLAN. | DRAWN: BM |
| | | | REVISION: A |


NOTE! DO NOT SCALE THIS DRAWING. IT IS THE BUILDER'S EXPRESS RESPONSIBILITY TO CHECK ALL SITE DIMENSIONS PRIOR TO FABRICATION OR COMMENCEMENT OF ANY WORK. ANY FORM OF REPRODUCTION OF THIS DRAWING IN FULL OR IN PART WITHOUT WRITTEN PERMISSION OF THE ARCHITECT CONSTITUTES AN INFRINGEMENT OF COPYRIGHT.

NOTE! ALL CONSTRUCTION TO BE IN ACCORDANCE WITH ALL ENGINEERS DETAILS. ALL RELEVANT AUSTRALIAN STANDARDS & THE BUILDING CODE OF AUSTRALIA




PROPOSED PATIO PLAN

SCALE 1 : 100

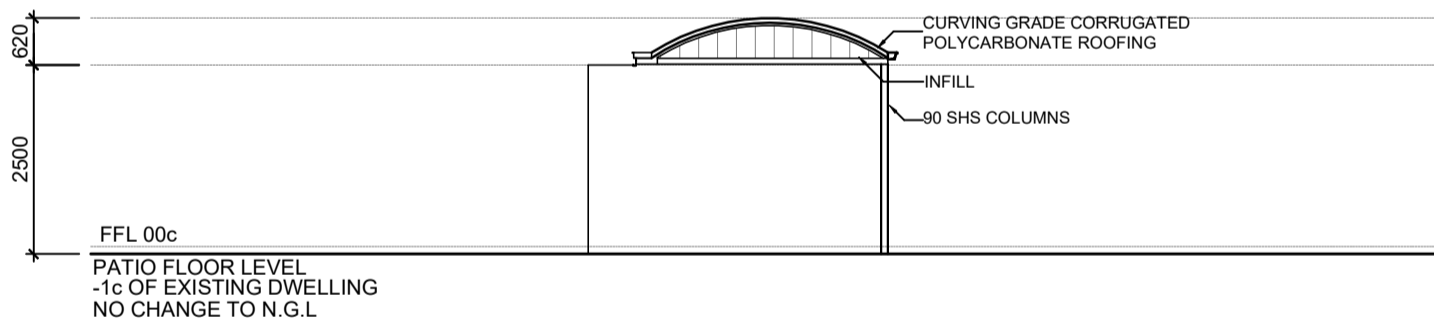

ELEVATION 1


SCALE 1 : 100

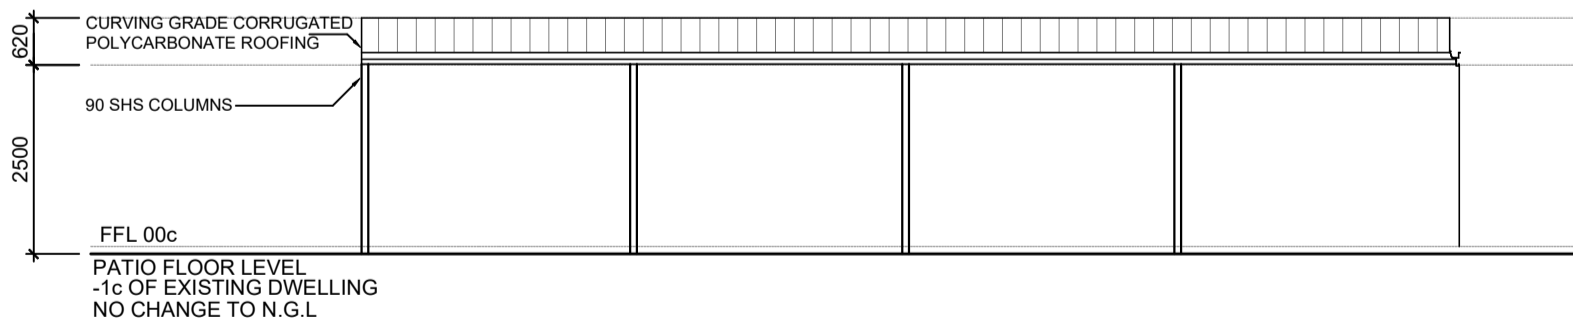

ELEVATION 2

SCALE 1 : 100

©COPYRIGHT

| | | | |
|---|---|---|---------------------------|
|  | CLIENT: WANNEROO PATIOS | PROJECT NAME: PATIO ADDITION | JOB NO: 3185 |
| | ADDRESS: 4 DIANELLA LINK SINAGRA | | SCALE: AS NOTED |
| | | DWG TITLE: FLOOR PLAN. ELEVATIONS. | DRAWN: BM |
| | | | REVISION: C |

NOTE! DO NOT SCALE THIS DRAWING. IT IS THE BUILDER'S EXPRESS RESPONSIBILITY TO CHECK ALL SITE DIMENSIONS PRIOR TO FABRICATION OR COMMENCEMENT OF ANY WORK. ANY FORM OF REPRODUCTION OF THIS DRAWING IN FULL OR IN PART WITHOUT WRITTEN PERMISSION OF THE ARCHITECT CONSTITUTES AN INFRINGEMENT OF COPYRIGHT.

NOTE! ALL CONSTRUCTION TO BE IN ACCORDANCE WITH ALL ENGINEERS DETAILS. ALL RELEVANT AUSTRALIAN STANDARDS & THE BUILDING CODE OF AUSTRALIA