

PROJECT
PROPOSED RETAINING WALLS
CLIENT
ELEANOR BUCK-GREGORY
SITE
92 WALLANGARRA ROAD, CARRAMAR WA 6031

DRAWING
ELEVATIONS
PROJECT NO
0598

SCALE 1 : 100
DATE 25/10/21
DRAWN FB
SIZE A3

zengcad | Building Design
contact@zengcad.com.au
http://zengcad.com.au
0408277574
Renderings
Drafting
CAD

NOTES:
COPYRIGHT OF THIS DOCUMENT IS OWNED BY ZENGCAD.
DIMENSIONS SHOULD BE VERIFIED ON SITE BEFORE CONSTRUCTION COMMENCES.
WRITTEN DIMENSIONS TO BE TAKEN IN PREFERENCE TO SCALED.
ALL CONSTRUCTION TO CONFORM TO BCA AND AUSTRALIAN STANDARDS.


REV
A
B

DESCRIPTION
CONCEPT
DA

DATE
22/10/21
25/10/21

ISSUE SHEET NO REV
APR BD02 B

- NOTES:**
- LEVELS ARE APPROXIMATE ONLY
 - BUILDER TO CONNECT DOWNPIPES TO SOAKWELL
 - PROVIDE CERTIFIED TERMITE BARRIER SYSTEM TO **AS 3660.1**
 - THIS DRAWING TO BE READ IN CONJUNCTION WITH OTHER DOCUMENTATION IN THE DRAWING SET
 - OBTAIN INFORMATION FROM PRACTICING ENGINEER TO DETERMINE STRUCTURAL REQUIREMENTS

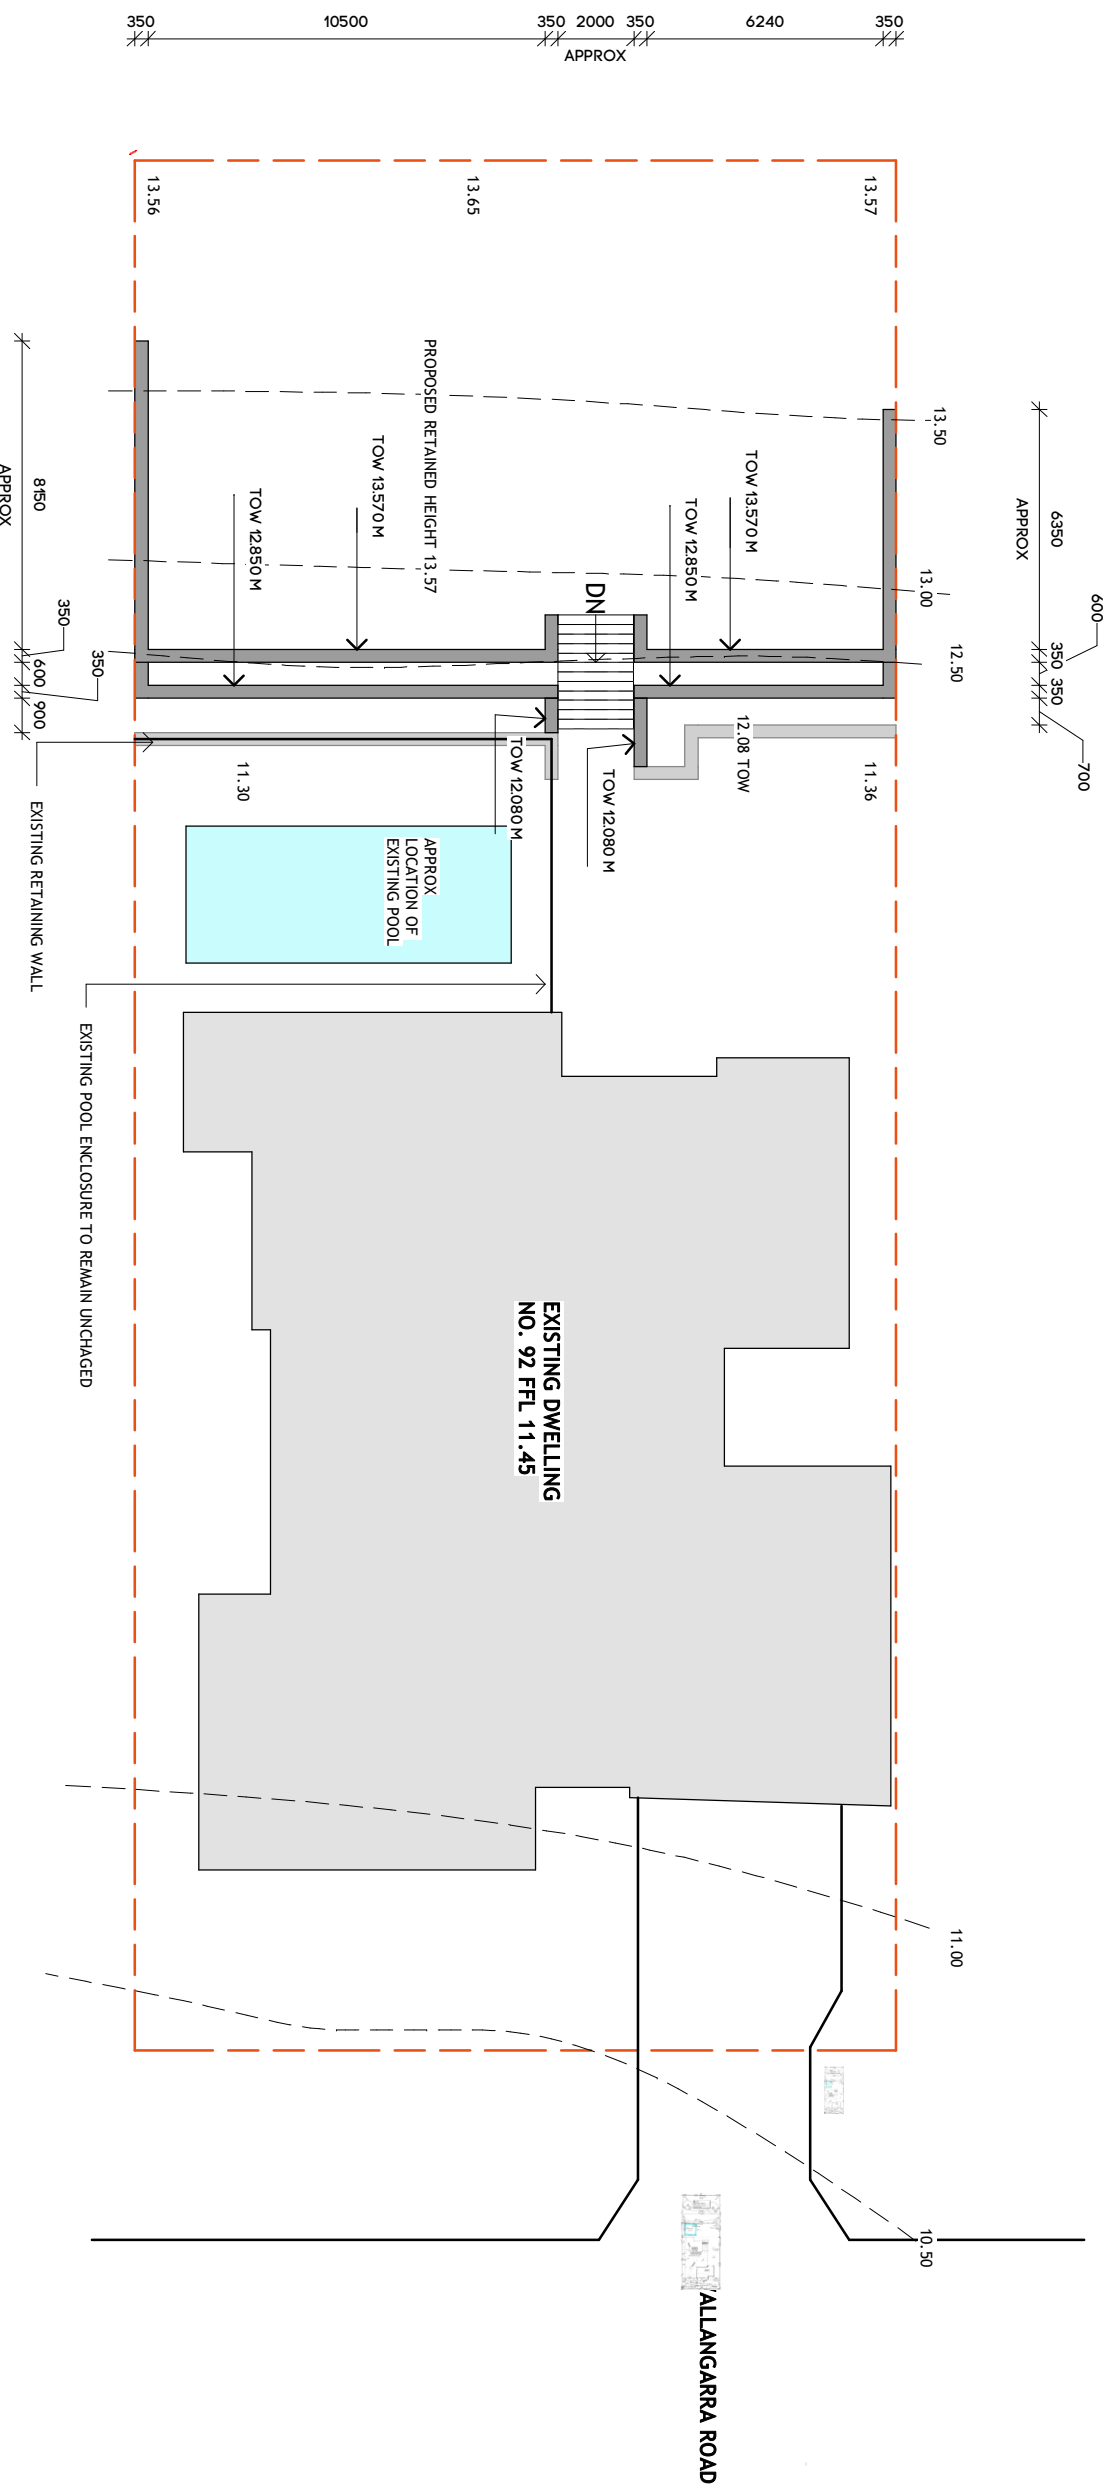


PROJECT
PROPOSED RETAINING WALLS
CLIENT
ELEANOR BUCK-GREGORY
SITE
92 WALLANGARRA ROAD, CARRAMAR WA 6031

DRAWING
SITE PLAN
PROJECT NO
0598

SCALE
DATE
DRAWN
SIZE
1 : 200
25/10/21
FB
A3

zengcad | Building Design
contact@zengcad.com.au
http://zengcad.com.au
0408277574
Renderings
Drafting
CAD

NOTES:
COPYRIGHT OF THIS DOCUMENT IS OWNED BY ZENGCAD.
DIMENSIONS SHOULD BE VERIFIED ON SITE BEFORE CONSTRUCTION COMMENCES.
WRITTEN DIMENSIONS TO BE TAKEN IN PREFERENCE TO SCALED.
ALL CONSTRUCTION TO CONFORM TO BCA AND AUSTRALIAN STANDARDS.

 

REV	DESCRIPTION
A	CONCEPT
B	DA

DATE
22/10/21
25/10/21

ISSUE
APR
SHEET NO
BD01
REV
B