





Proposed retaining wall and 900mm high Colorbond Fence

Site Plan


Address: 17 Jindinga Way
Wanneroo
Owner: Richard Raison

Scale: 1:200

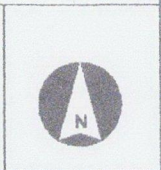


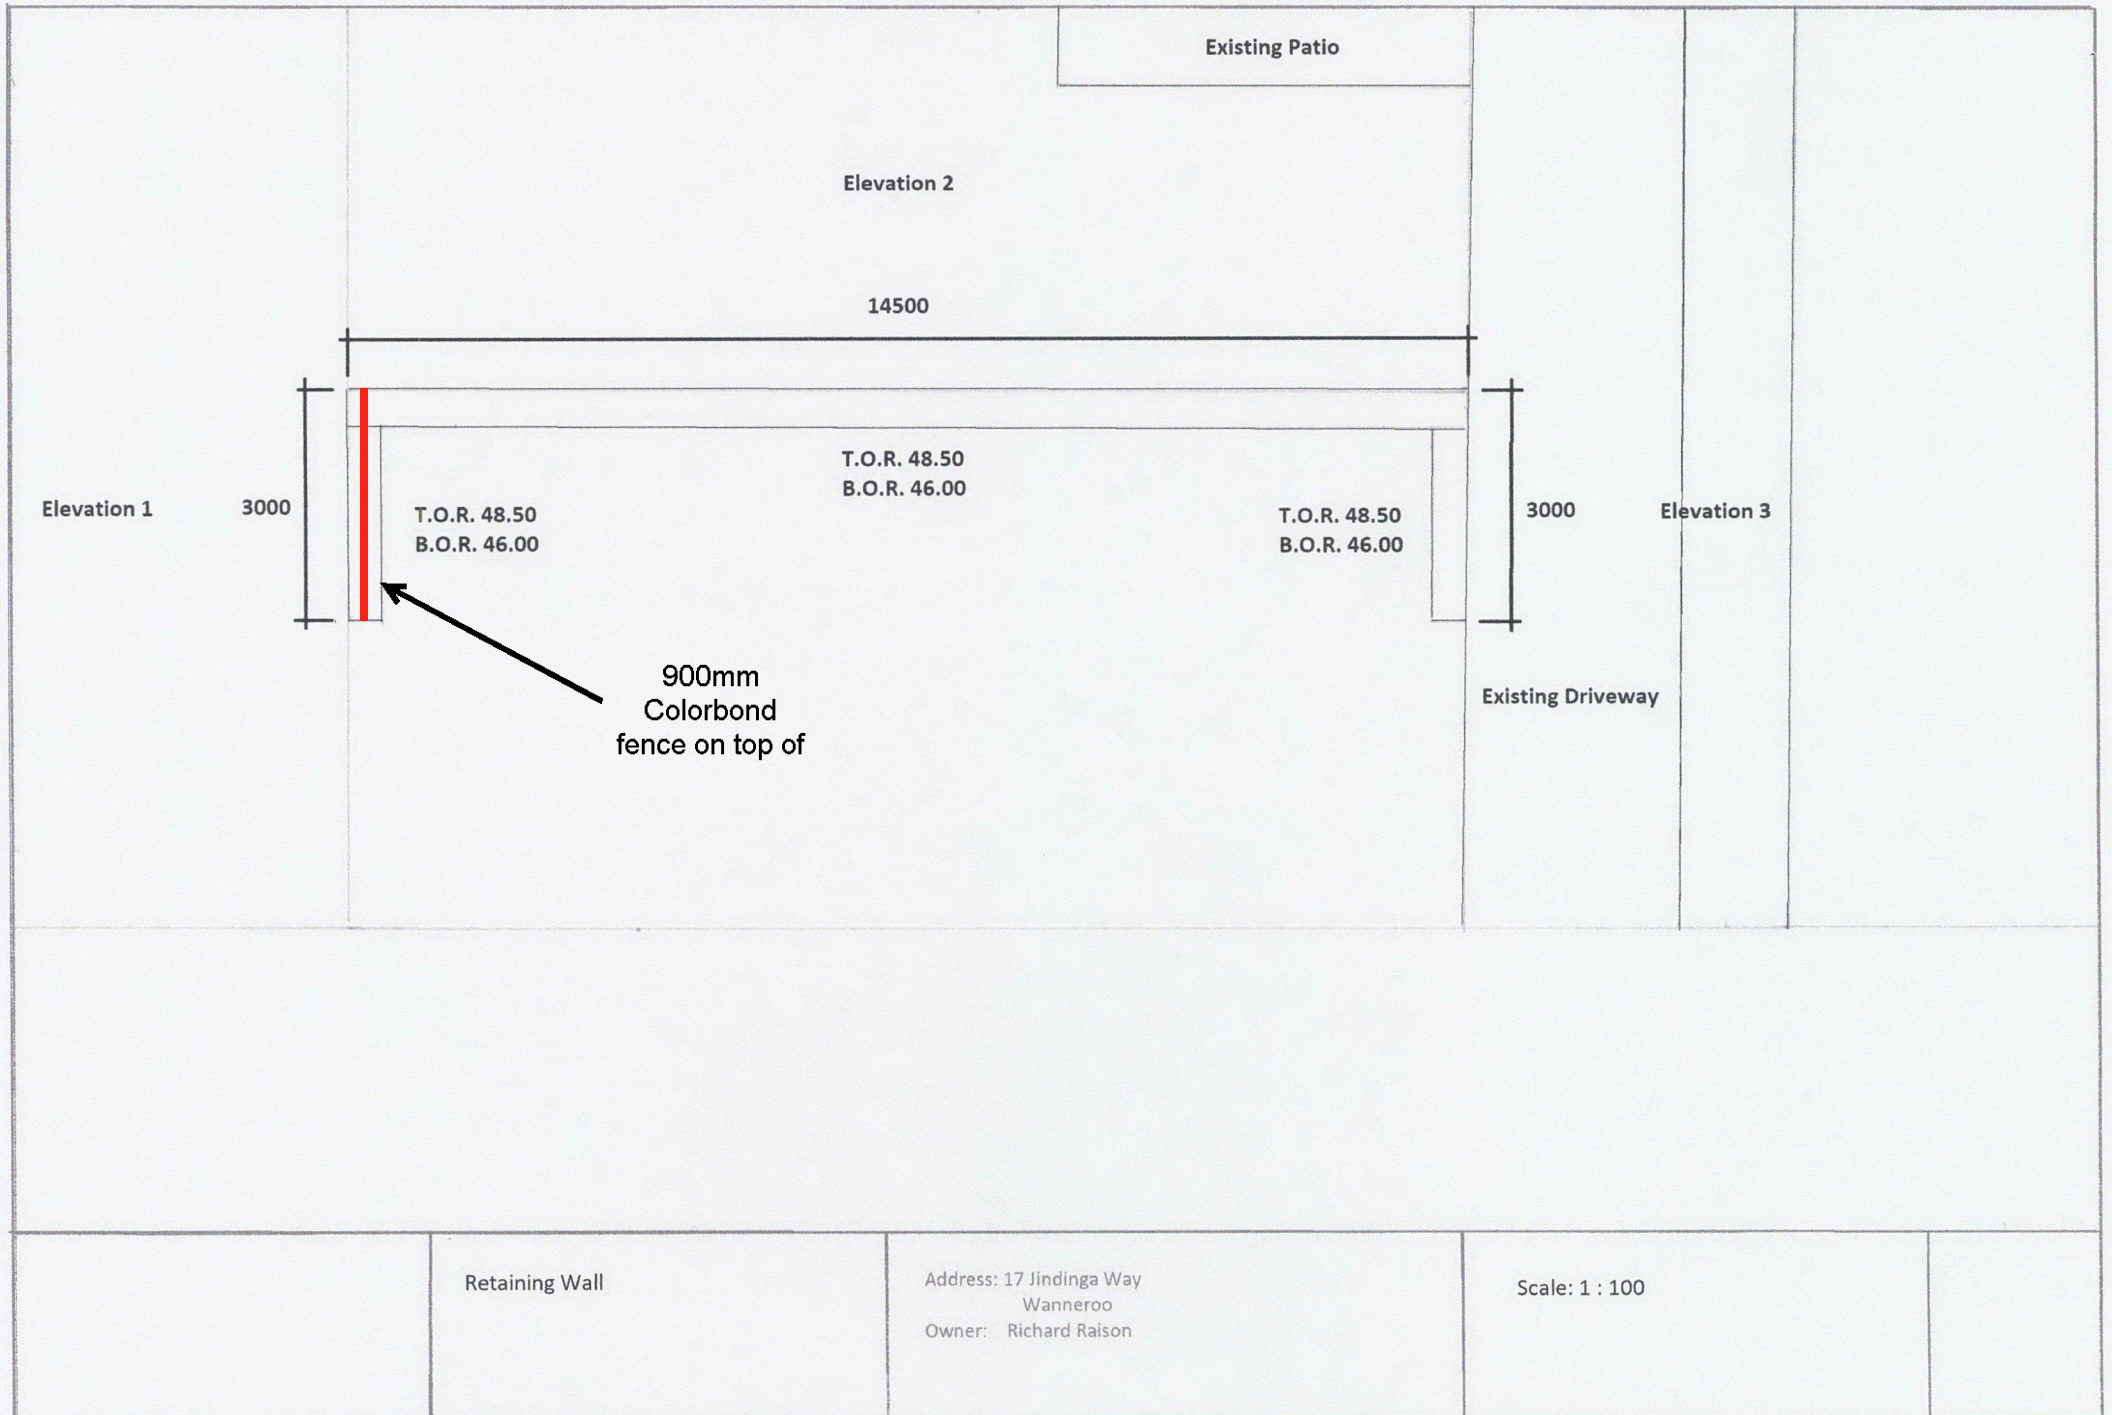


Elevation 1

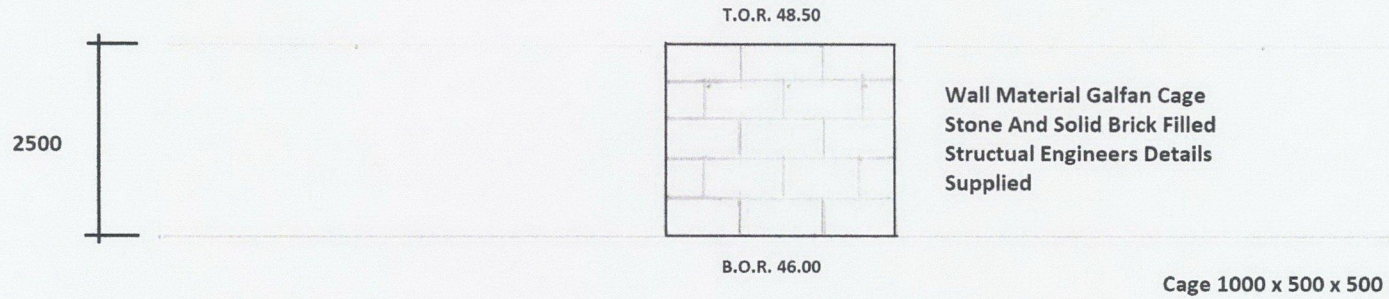

Elevation 2

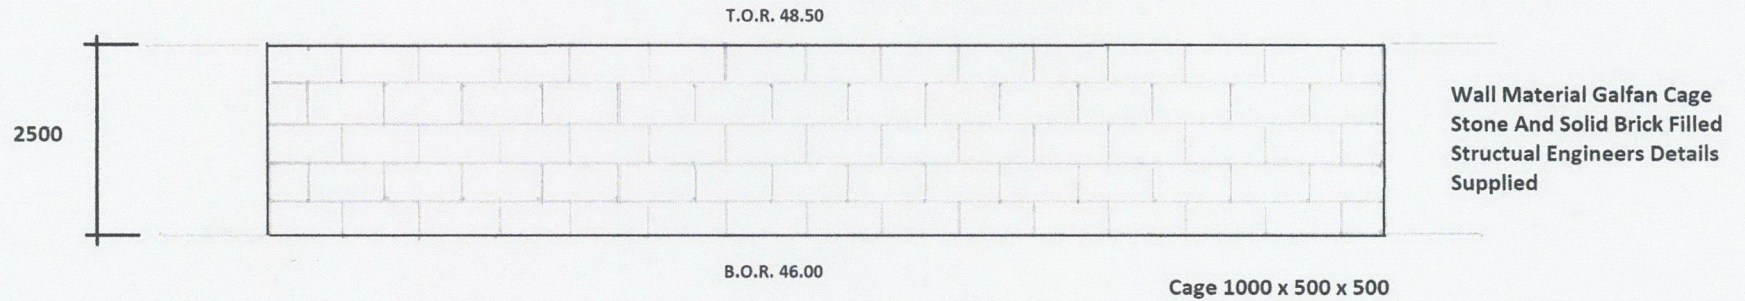


Elevation 3

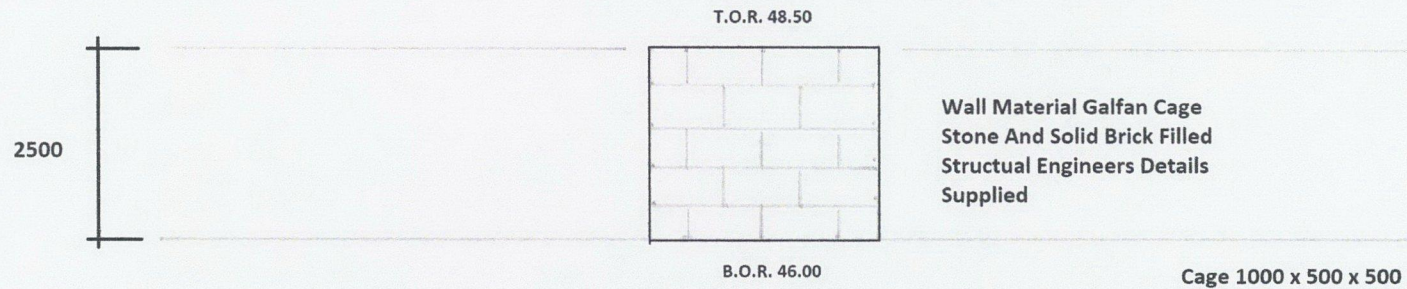

Address: 17 Jindinga Way
Wanneroo
Owner: Richard Raison

Scale: 1 : 100

- * Proposed retaining wall to be constructed within the boundary 17 Jindinga Way
- * Existing boundary fence to remain
- * Proposed colourbond fence to be erected on property 17 Jindinga Way
- * Proposed colourbond fence to be paid by owner 17 Jindinga Way

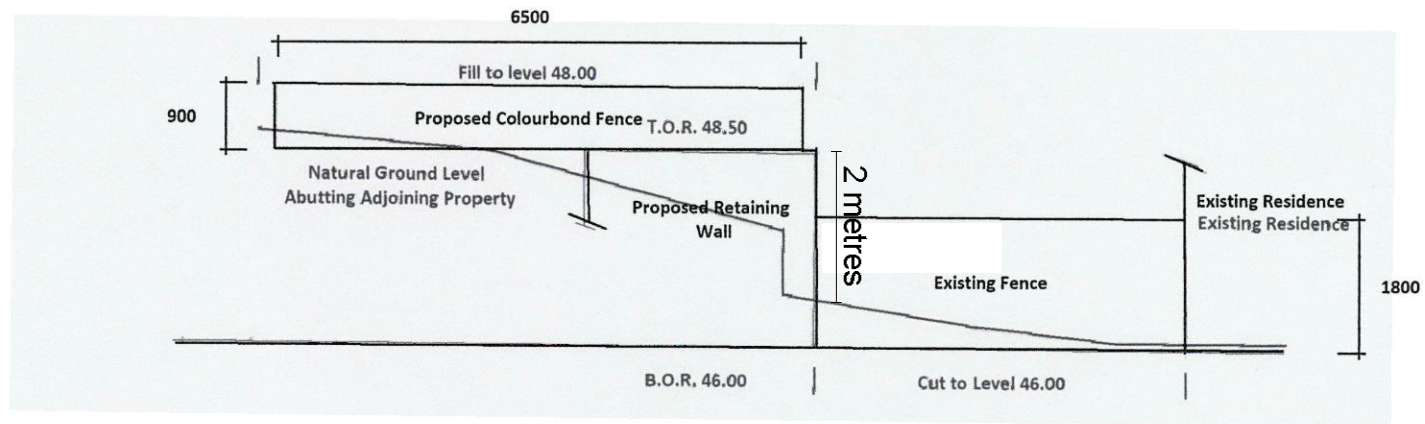

Address: 17 Jindinga Way
Wanneroo
Owner:

Scale 1 : 100