
ELEVATIONS REFER TO THE FOLLOWING:

E = EASTERN ELEVATION

N = NORTHERN ELEVATION

S = SOUTHERN ELEVATION

W = WESTERN ELEVATION

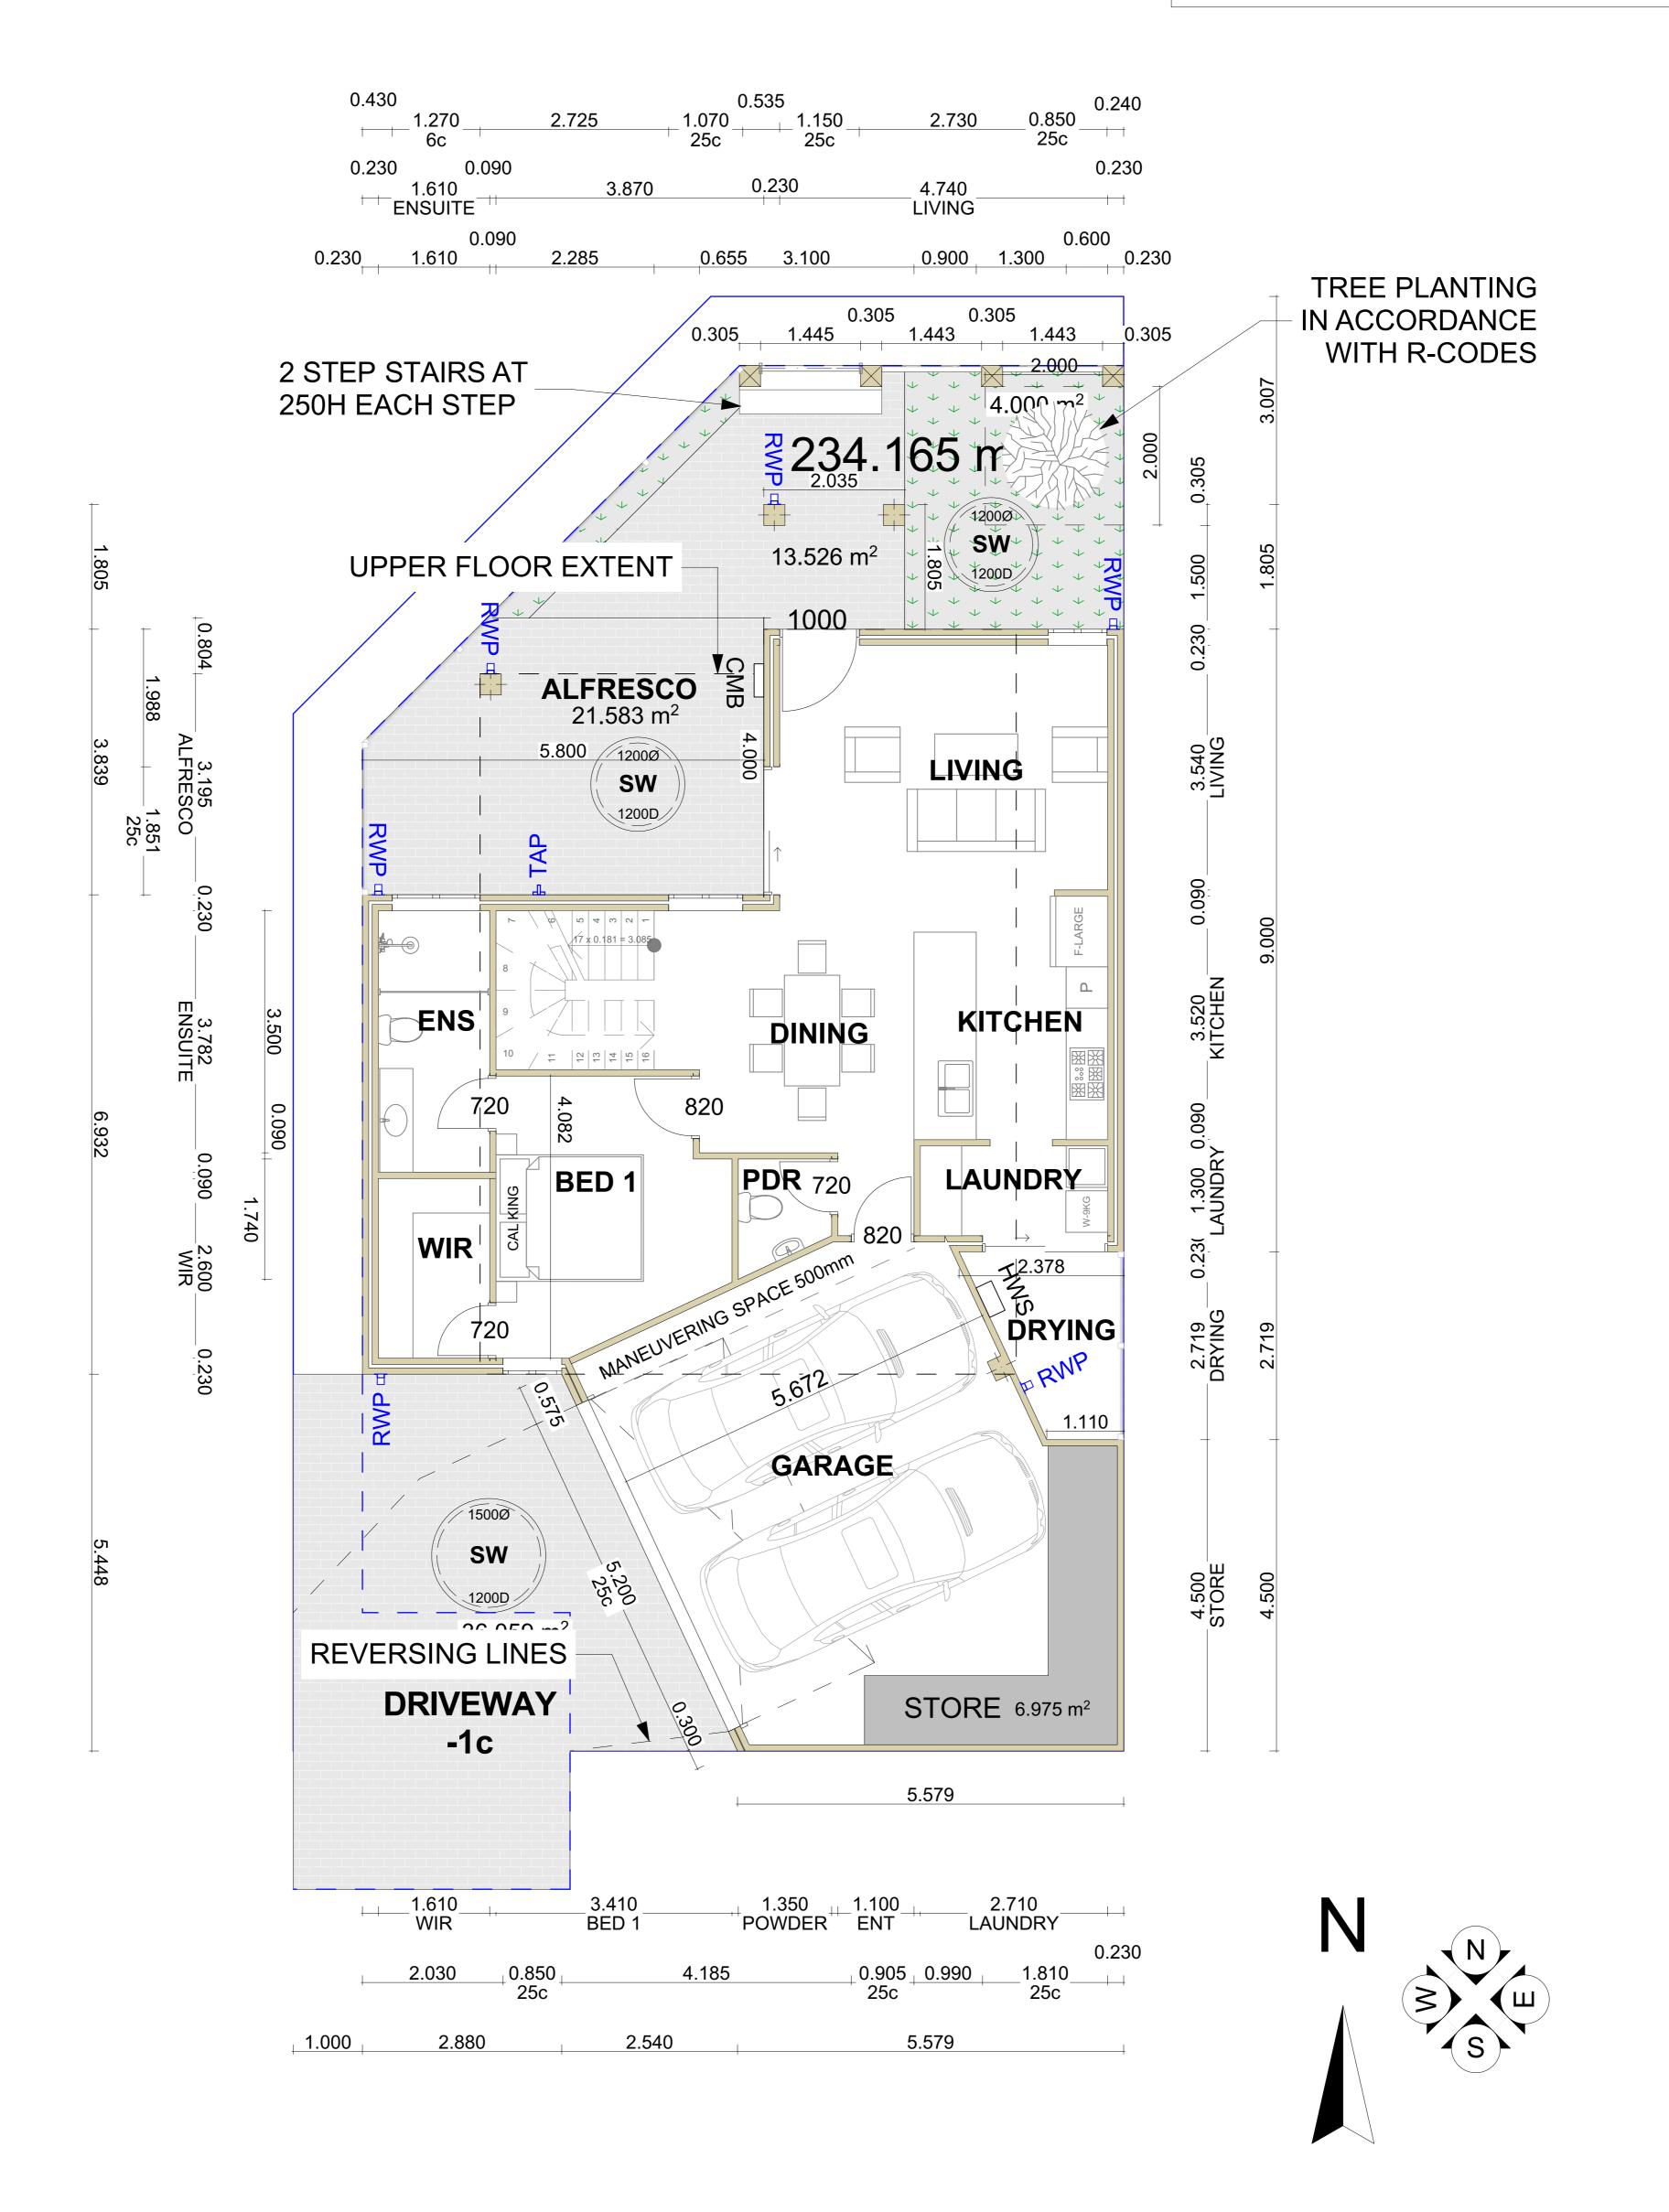

REVISION

**SCALE 1:50** 

@ A1 SIZE

**GROUND FLOOR PLAN** 


ELEVATIONS REFER TO THE FOLLOWING:

E = EASTERN ELEVATION

N = NORTHERN ELEVATION

S = SOUTHERN ELEVATION

W = WESTERN ELEVATION

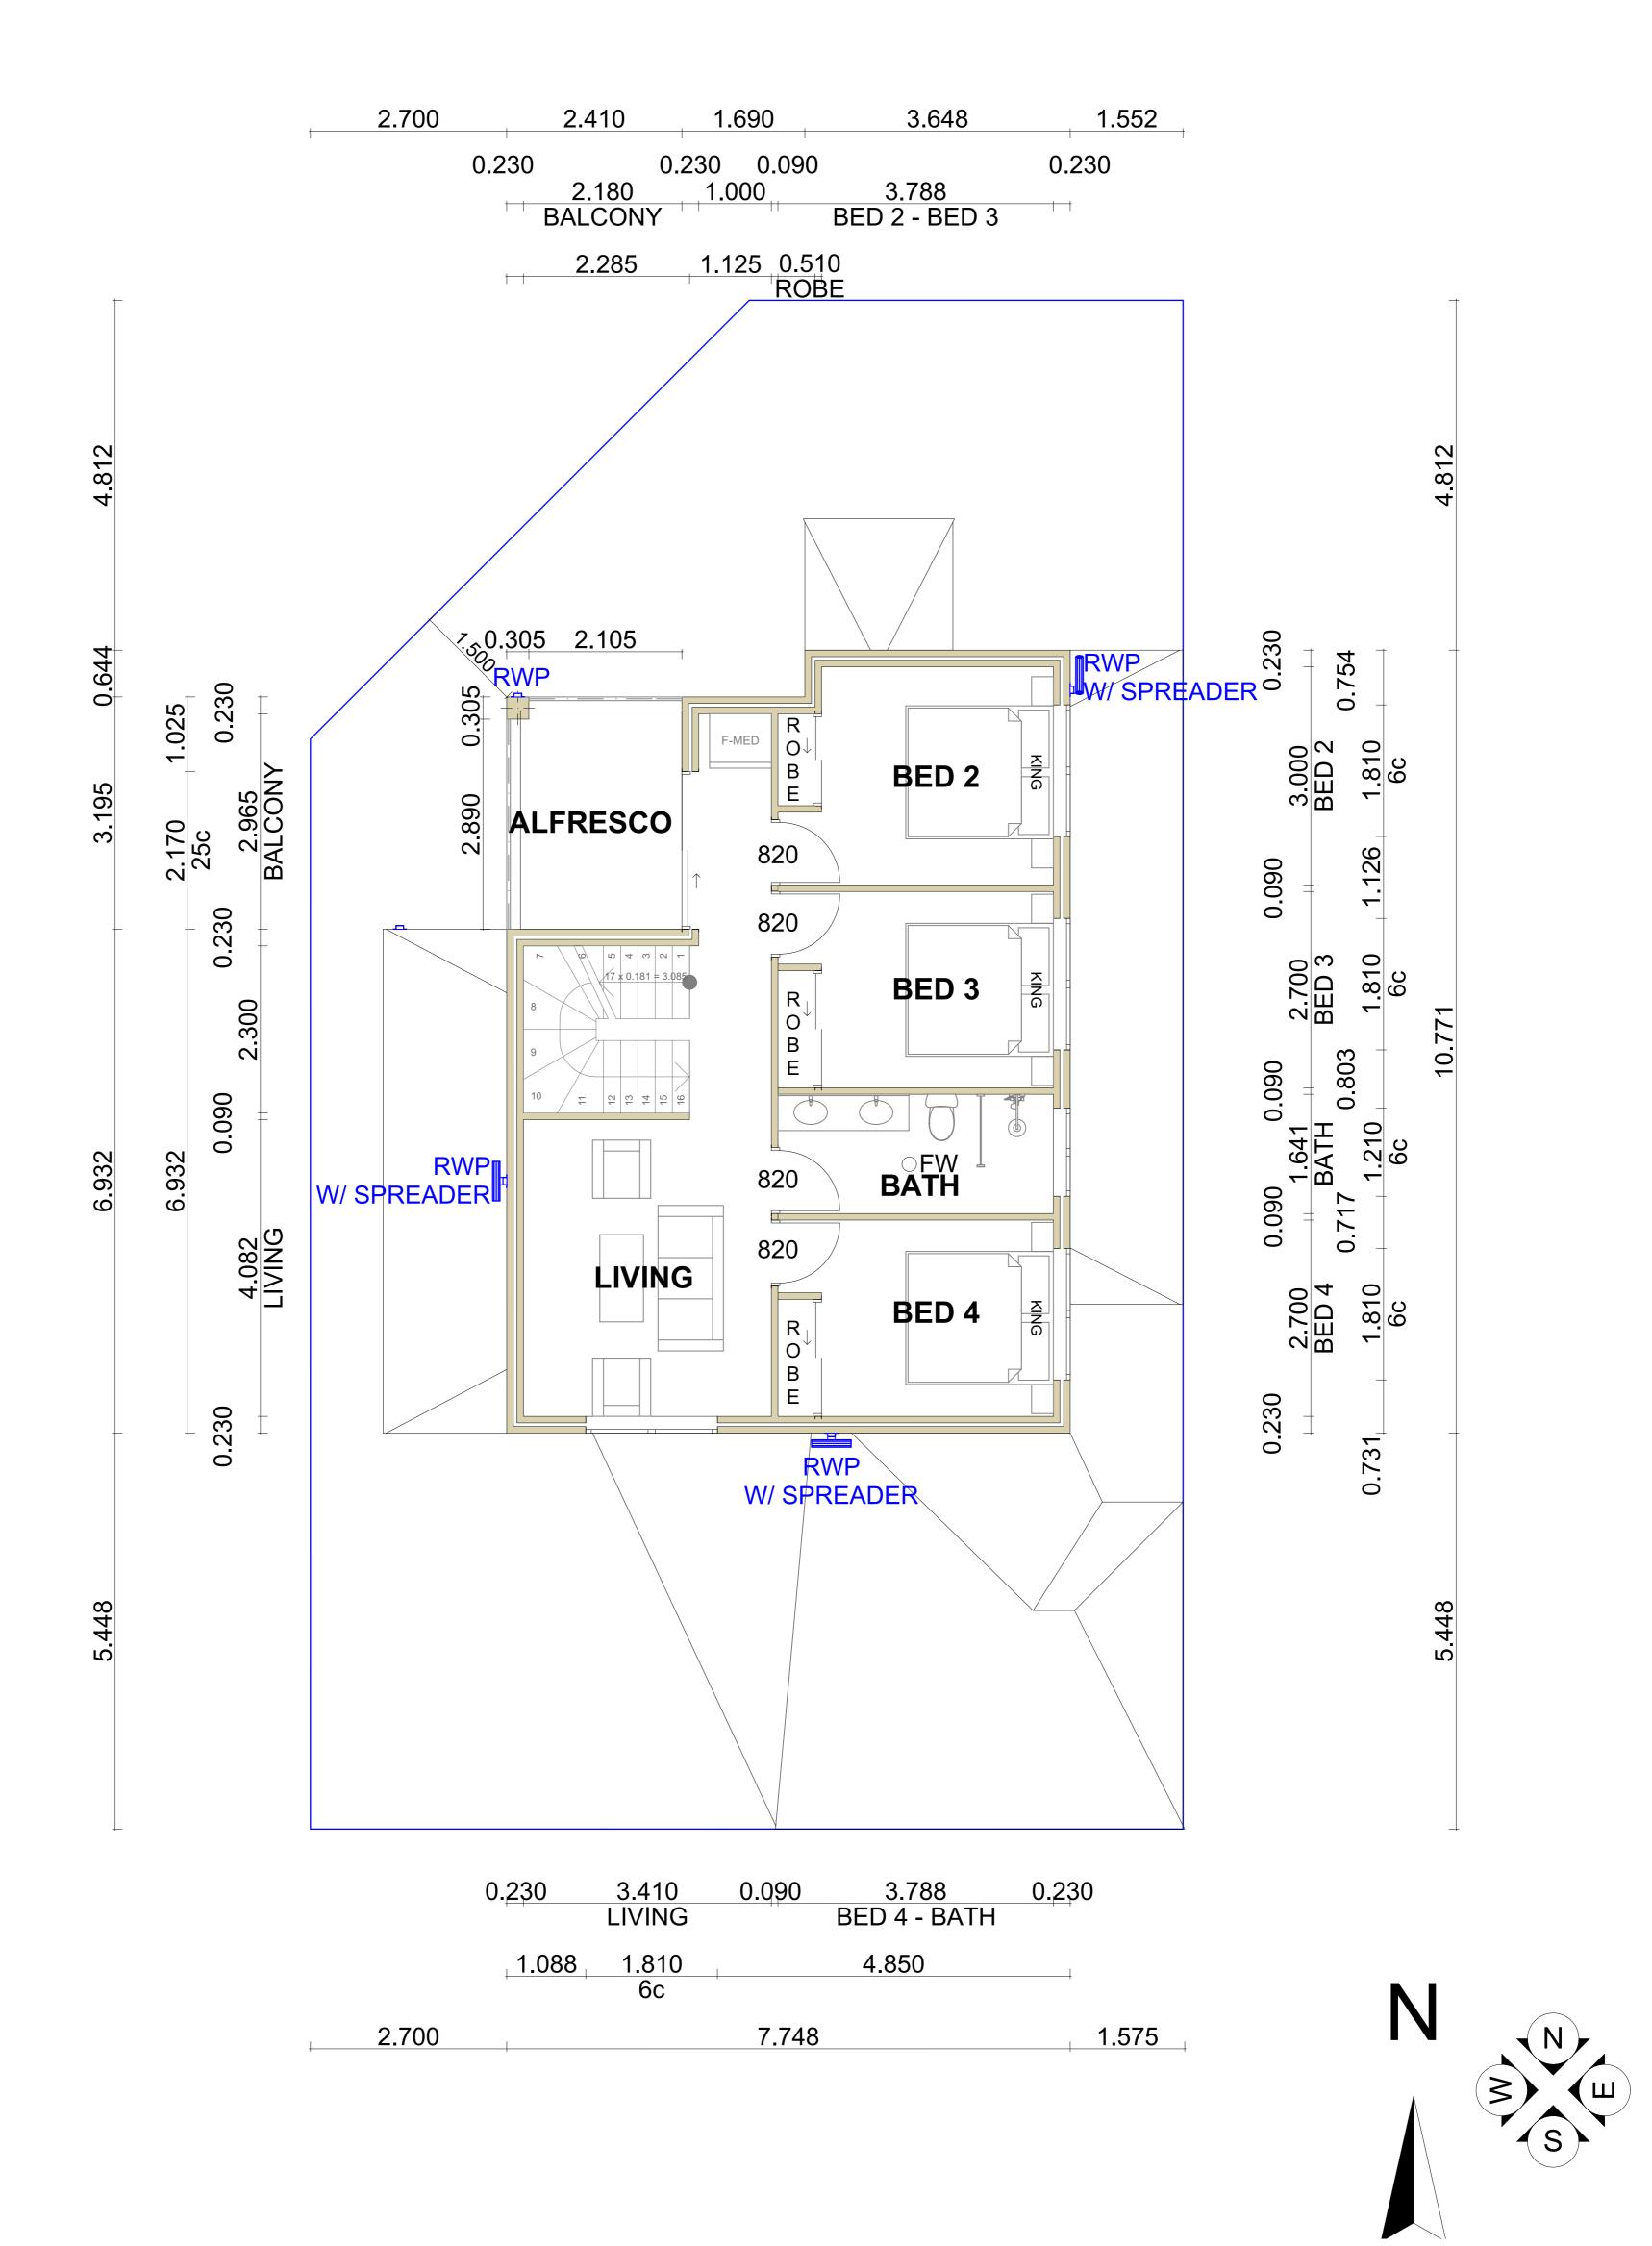





• DRAWING TO BE READ AS A PACKAGE AND NOT TO BE READ IN ISOLATION

@ A1 SIZE

SHEET: 4 OF 7

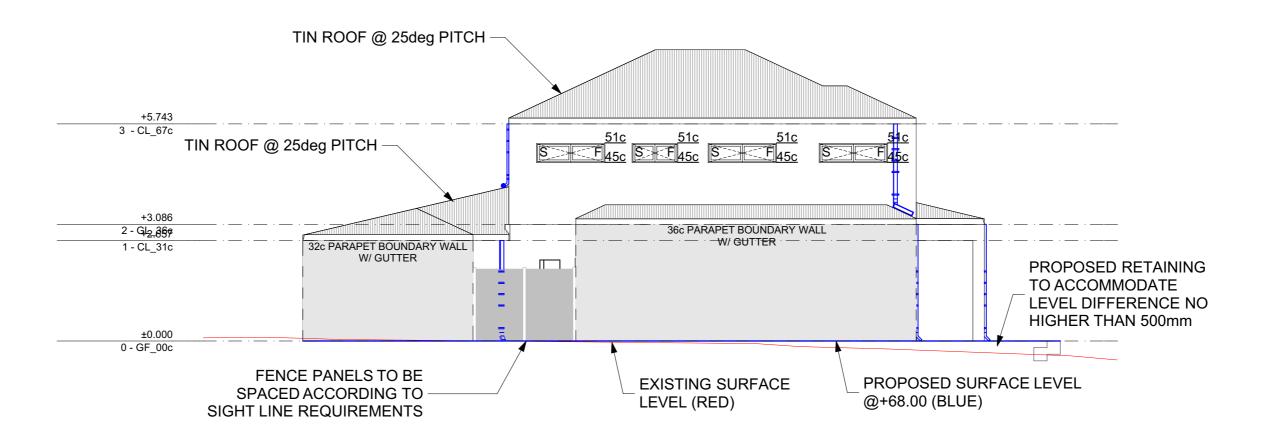


## **EASTERN ELEVATION**

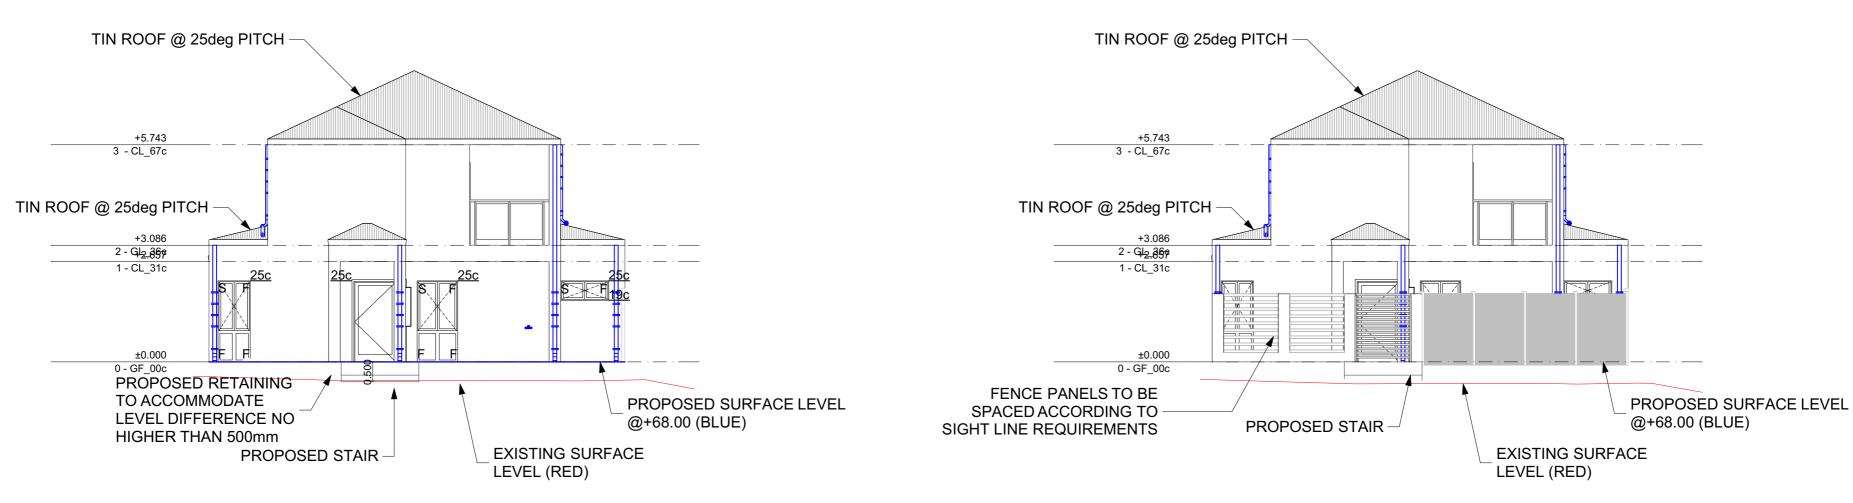


NORTHERN ELEVATION W/O FENCE

NORTHERN ELEVATION W/ FENCE

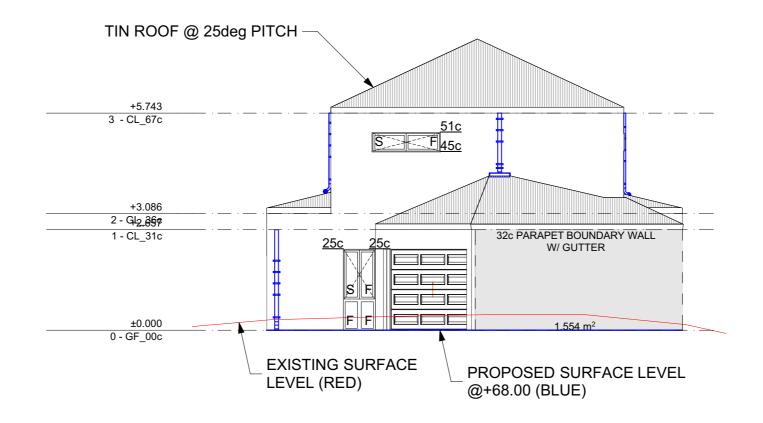

## SOUTHERN ELEVATION

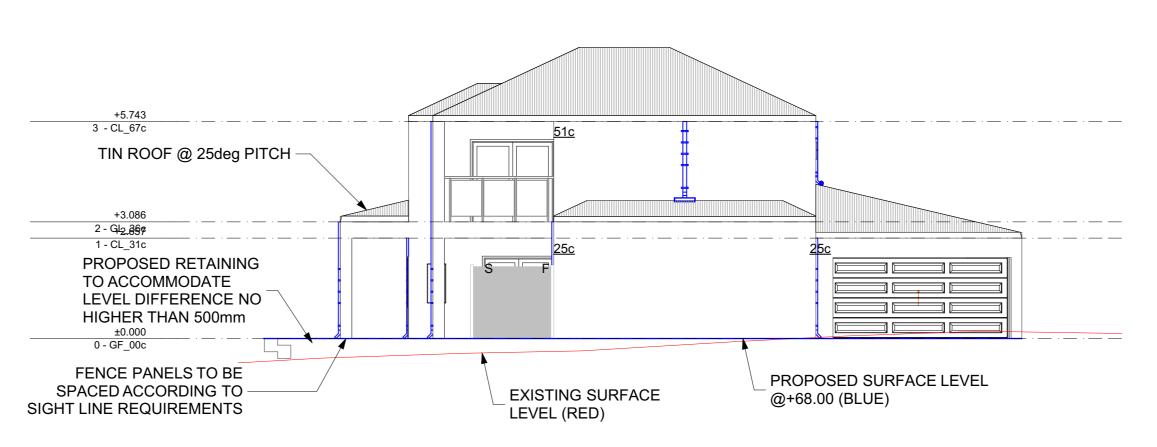

WESTERN ELEVATION

**SCALE 1:100** 

@ A1 SIZE

PLANNING APPROVAL

REVISION

CONSTRUCTION PLANS BY : MICHAEL STOJEVSKI ISSUE DATE: Monday, 13 December 2021

**ELEVATIONS**