



Scale 1:20

Side Elevation

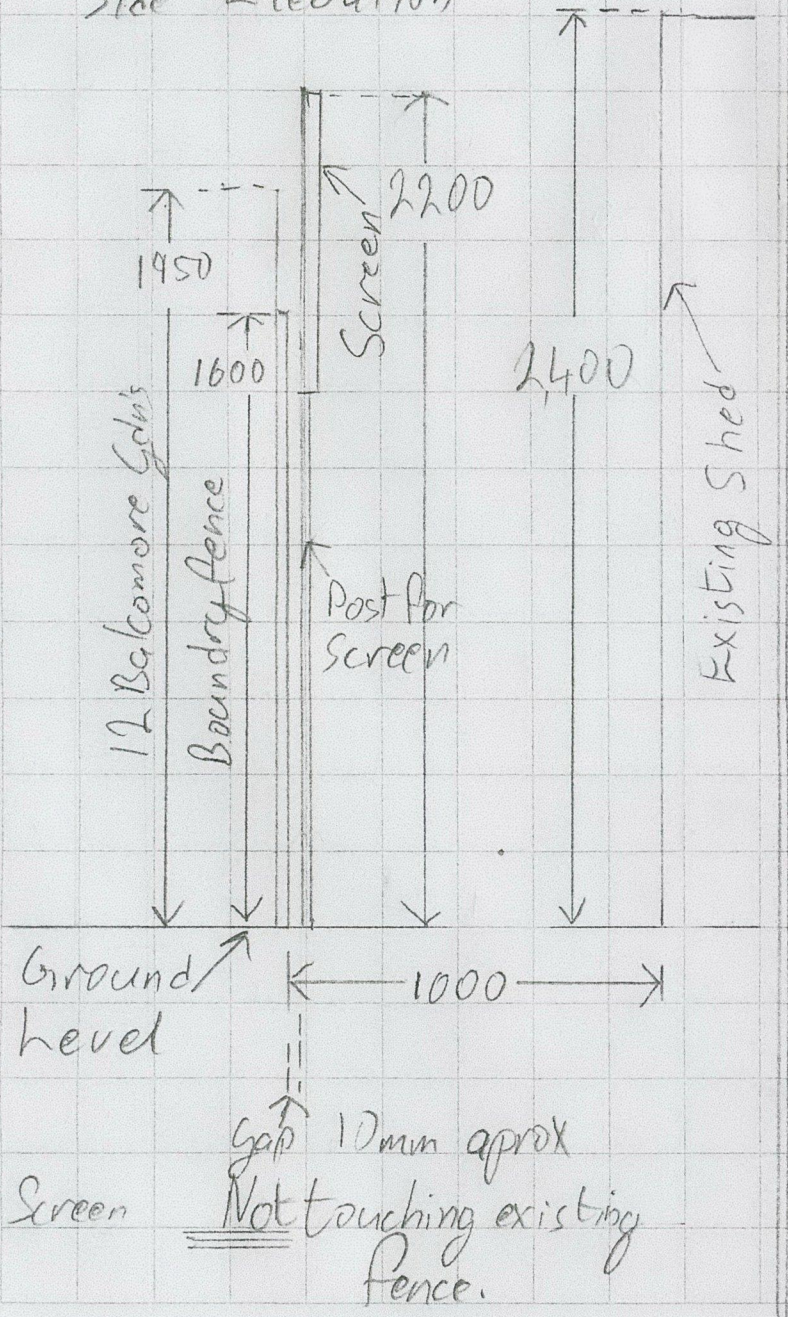


Scale 1:50

Front Elevation

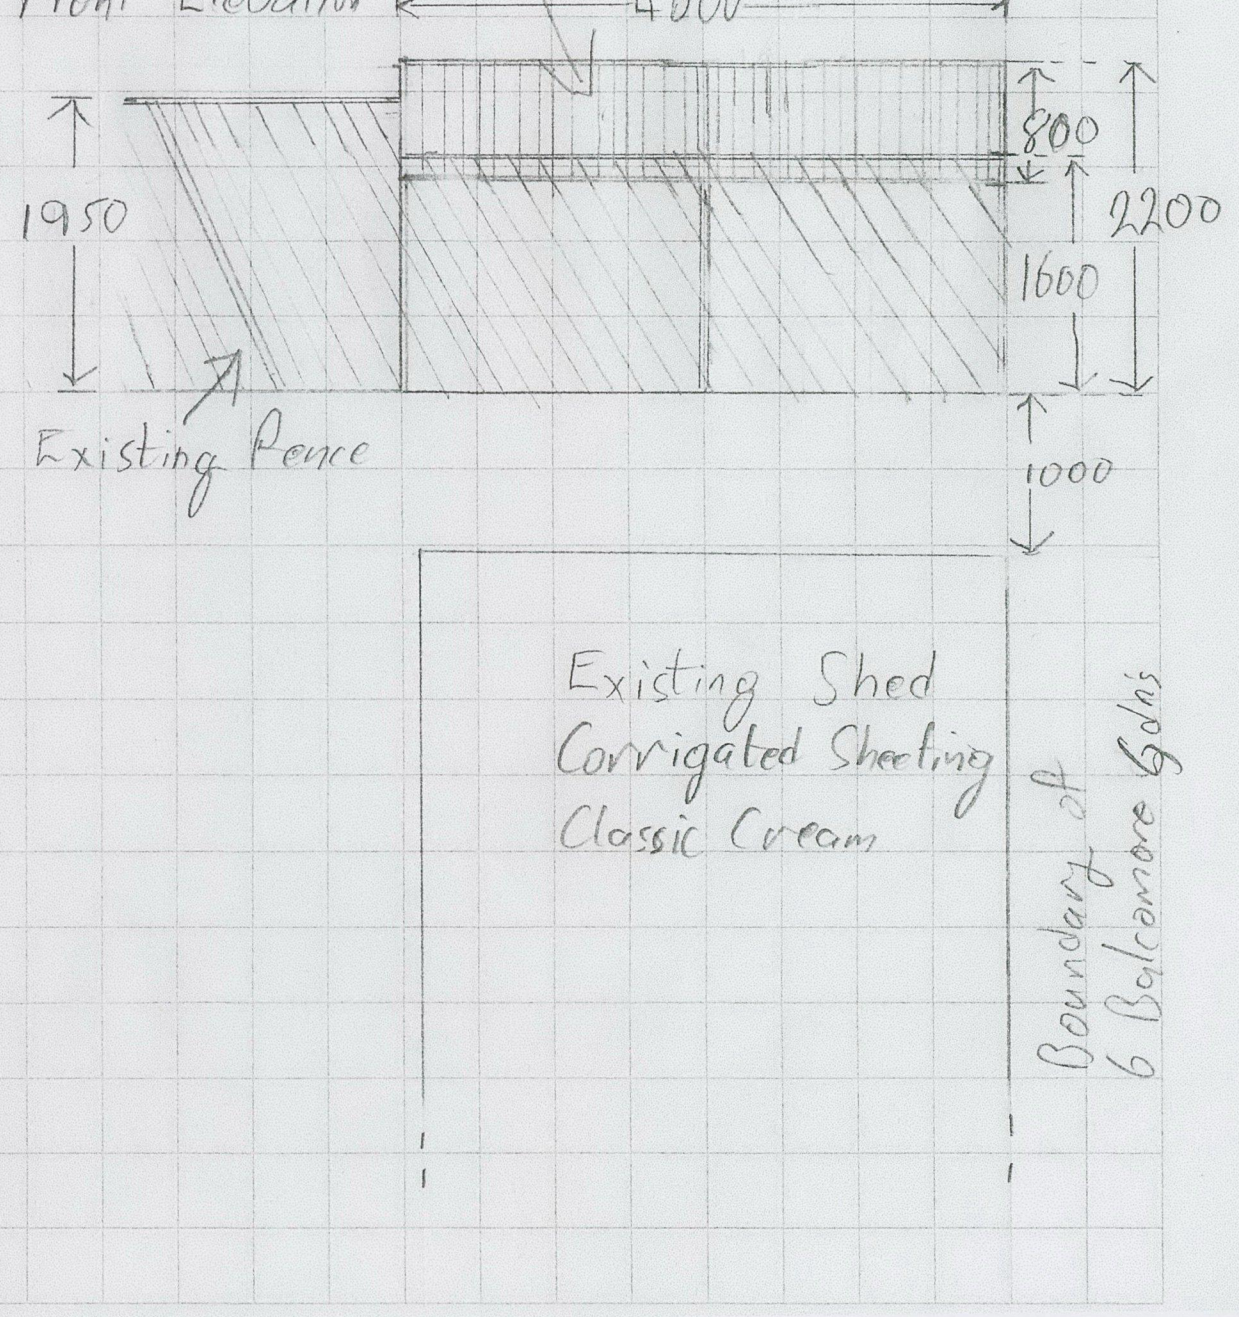


8 BALCOMORE GARDENS, WANNEROO

10mm Squares

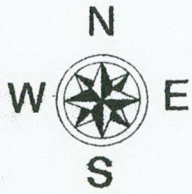

Screen 4000 long
2200 high

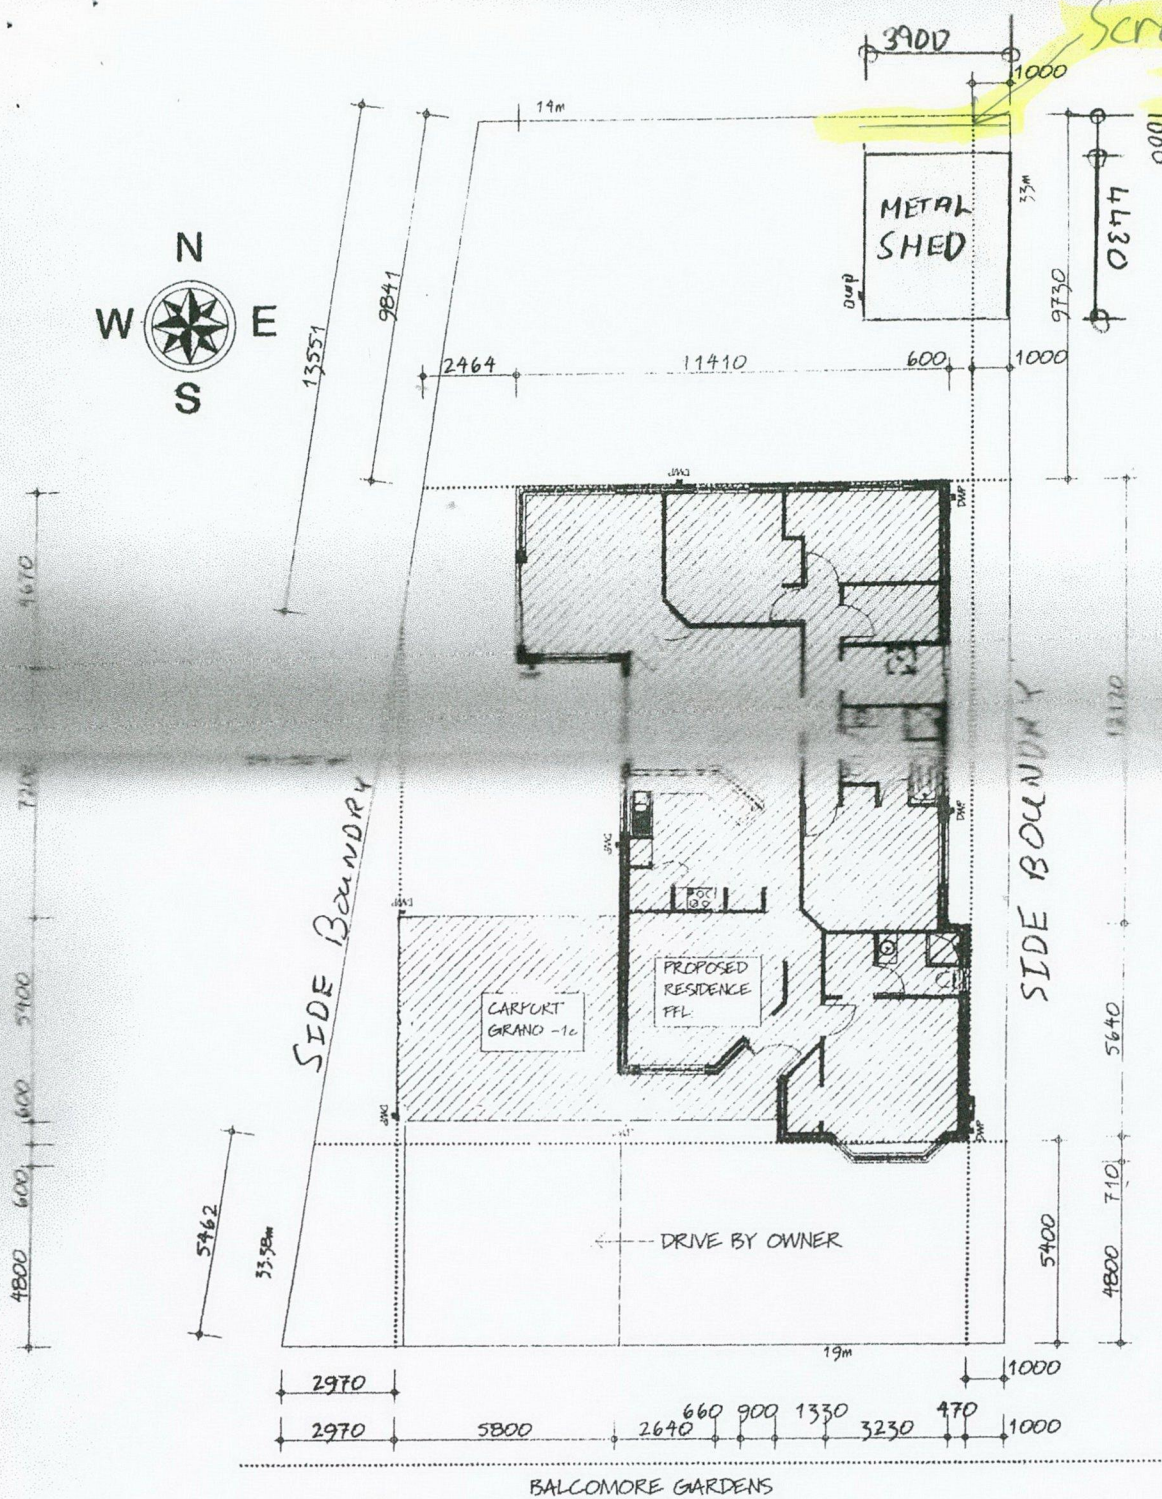

MORONEY Oxleigh Drive, Malaga, WA, 6062. Phone (08) 9249 3333 son of Arai Constructions Pty Ltd ACN 009 406 731 © Copyright Arai Constructions Pty Ltd	Lot 39 BALCOMORE GARDENS WANNEROO	Title SITE PLAN	
		No of Dwg AO	No in Set
Date 22 Jul 99	Drawn LABIRYNTH	Scale 1:200	Job No 9