




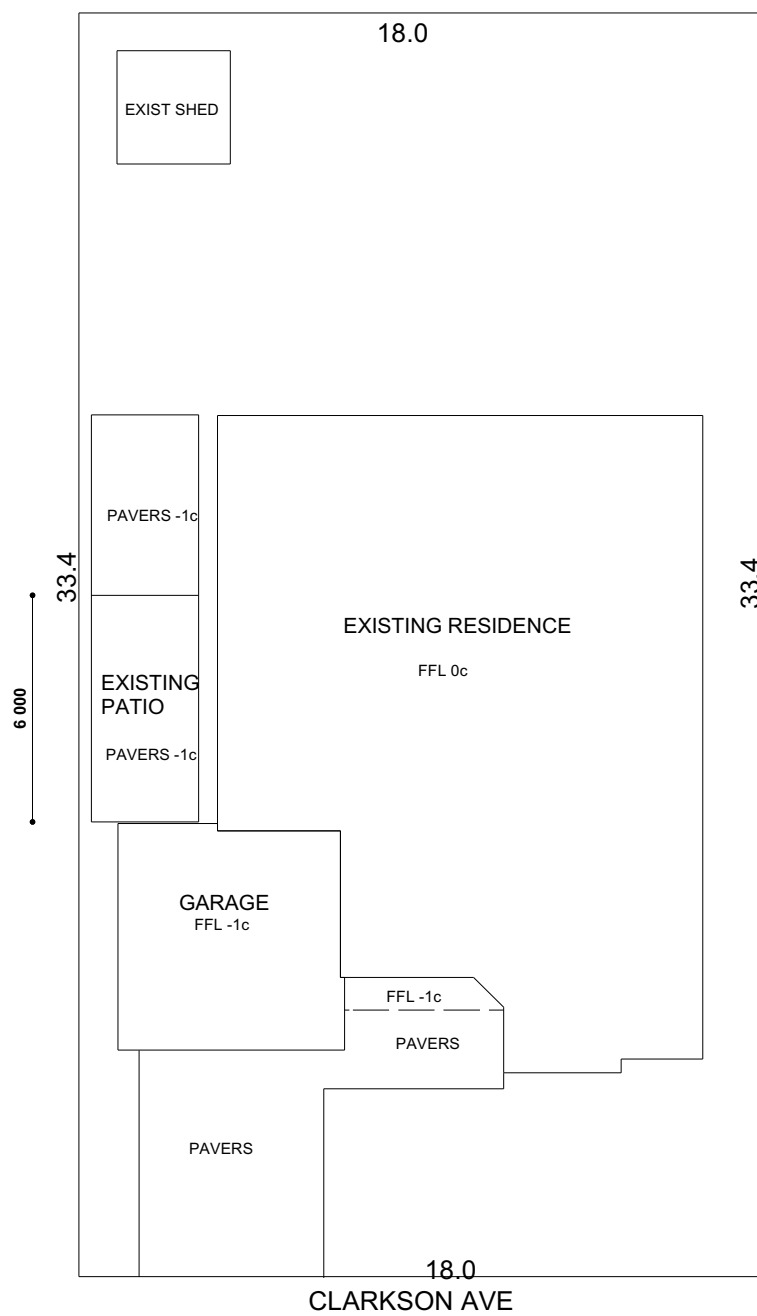


EXISTING SITE PLAN
SCALE 1:200

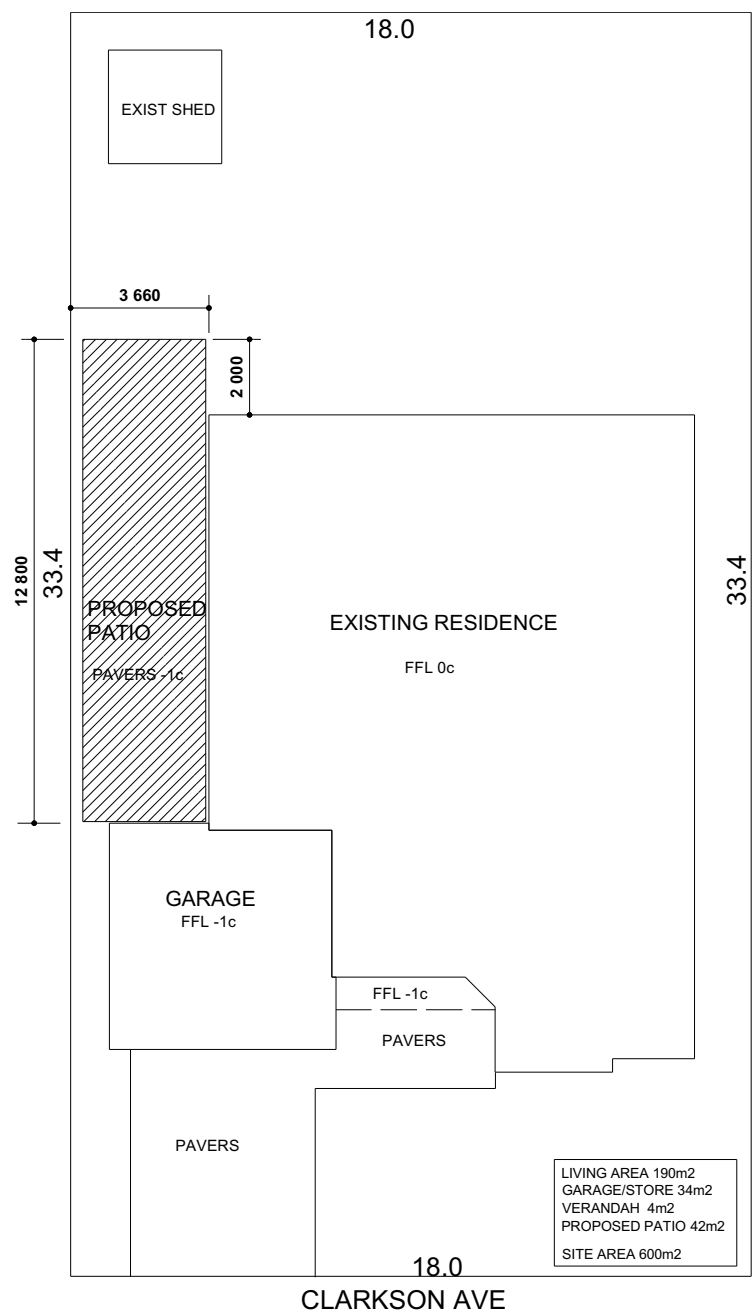

PROPOSED SITE PLAN
SCALE 1:200

PETER BARNES BUILDER/DESIGNER PO Box 3196 Success WA 6964 0412 269 263	SITE ADDRESS: 75 CLARKSON AVE TAPPING WA	PROPOSED PITCHED STEEL PATIO FOR:- SHAW	SITE PLAN	
			SCALE: AS SHOWN	PAGE: 1
			DATE: NOVEMBER 2021	

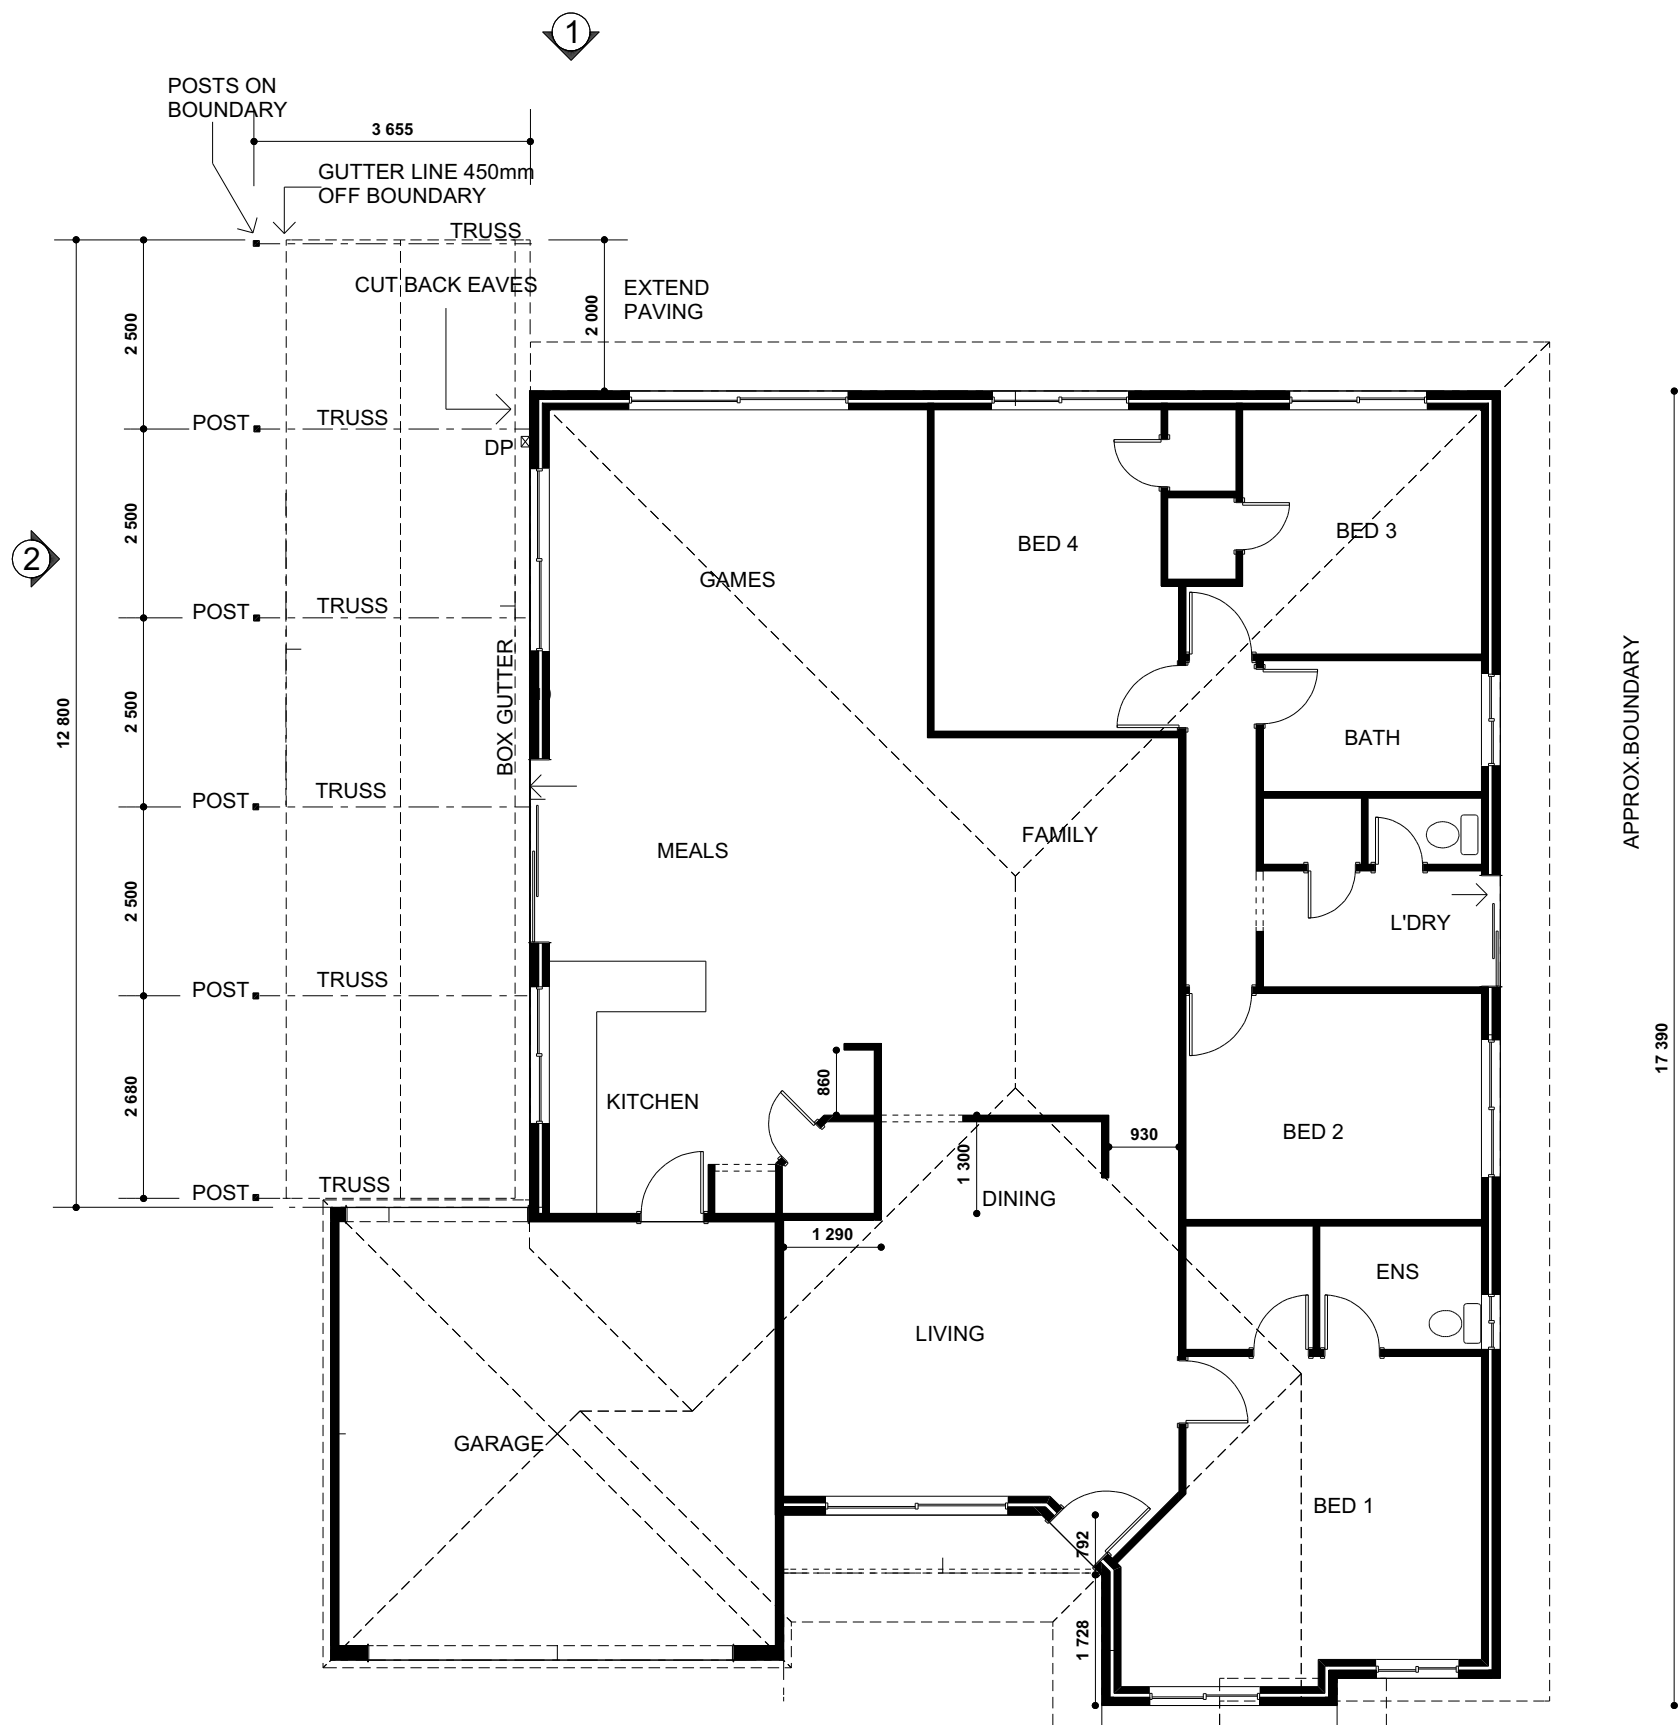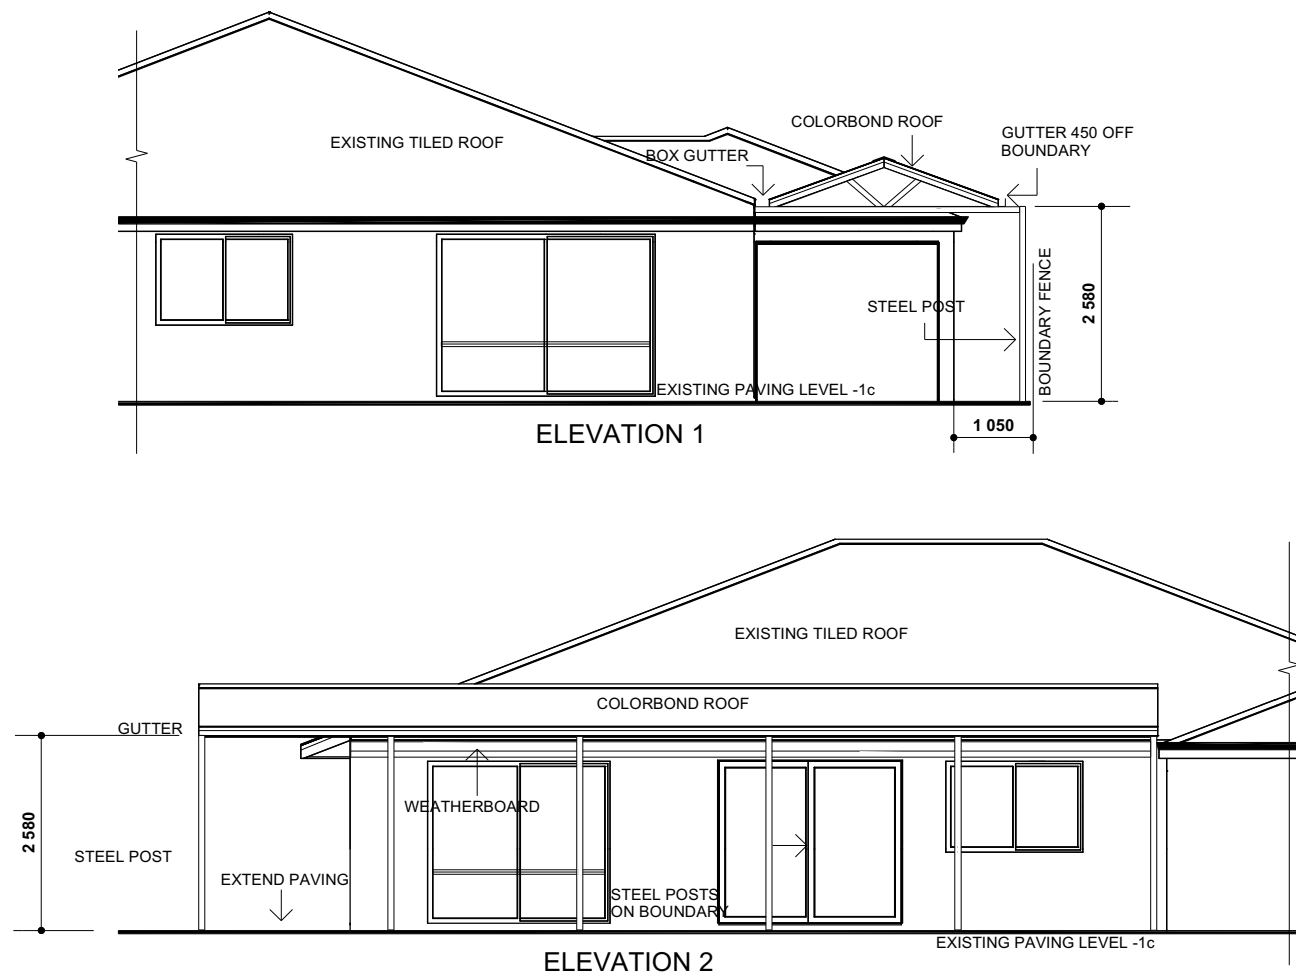

PETER BARNES BUILDER/DESIGNER PO Box 3196 Success WA 6964 0412 269 263	SITE ADDRESS: 75 CLARKSON AVE TAPPING WA	PROPOSED PITCHED STEEL PATIO FOR:- SHAW	FLOOR PLAN & ELEVATIONS	
			SCALE:	1:100
			DATE:	NOVEMBER 2021