


SITE PLAN DEMOLITION
1:200

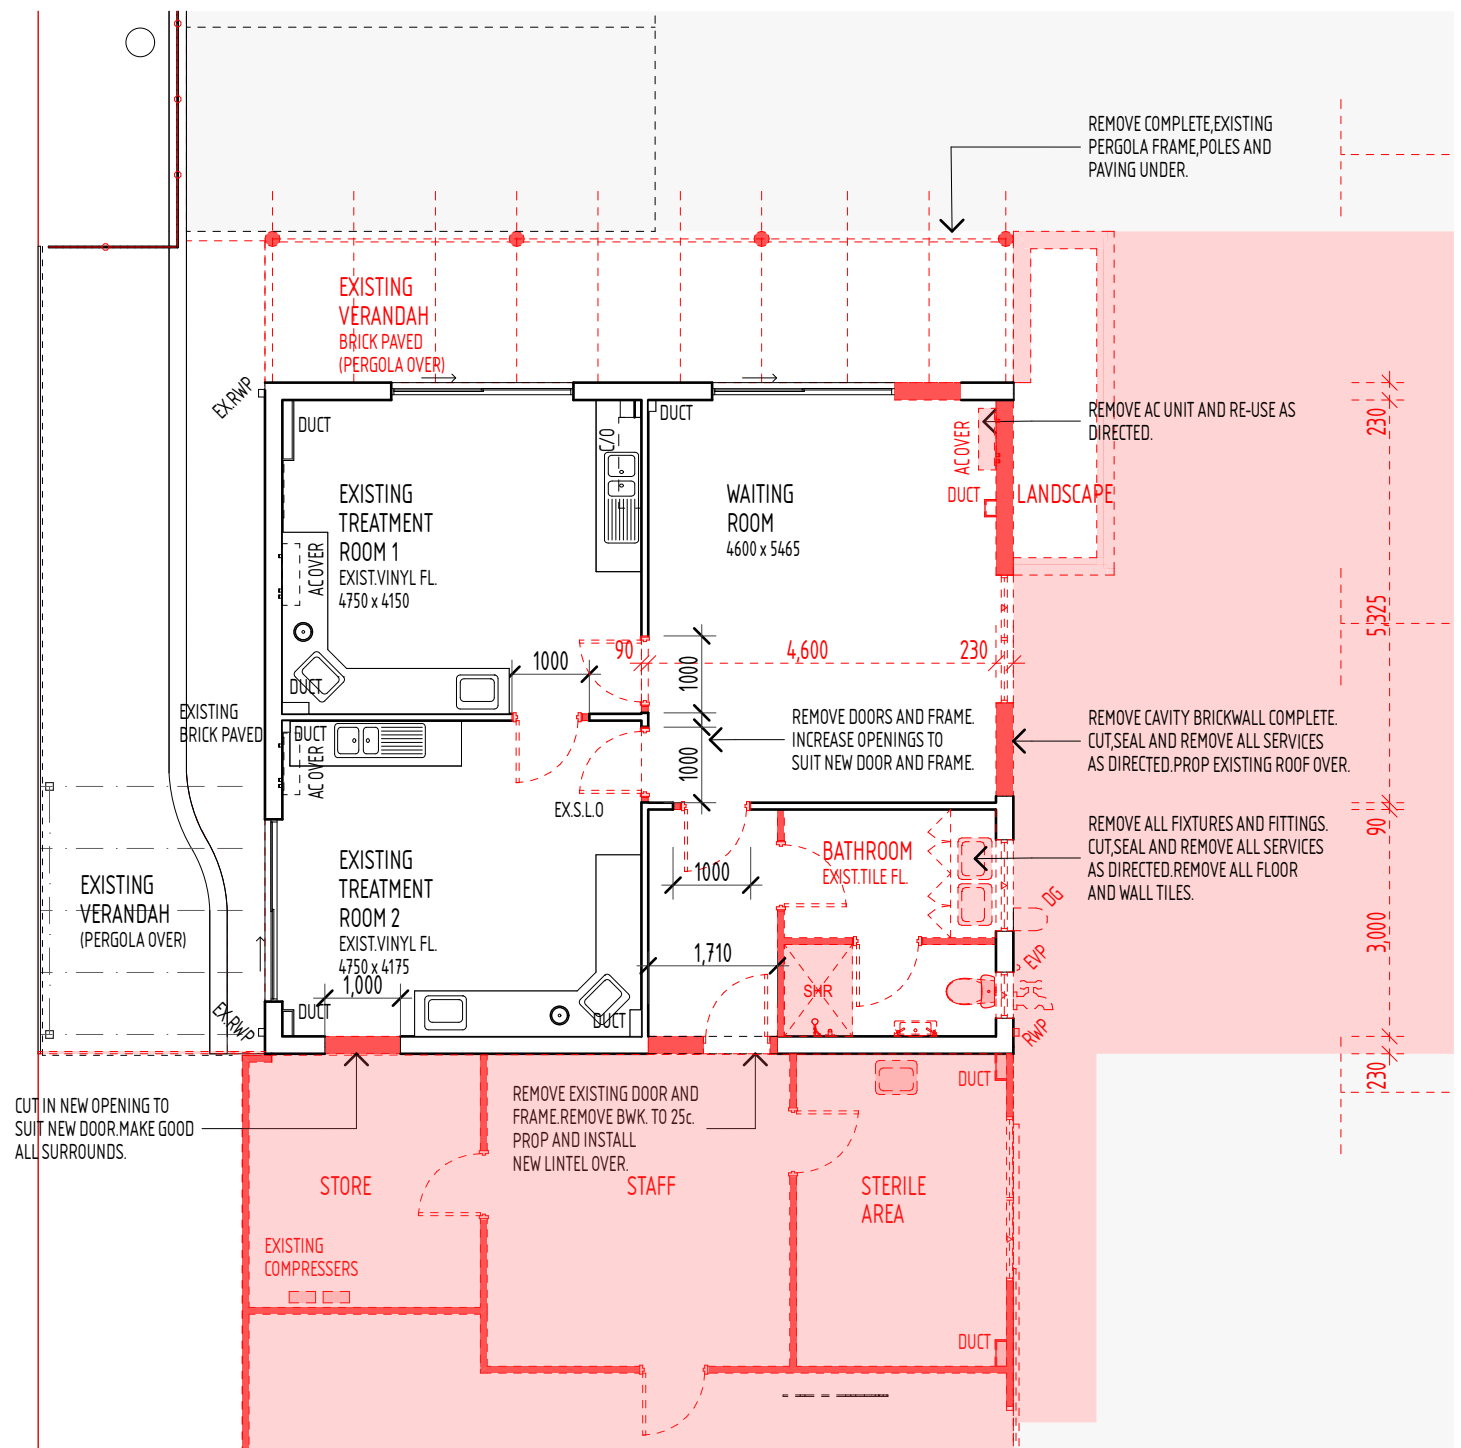

DEMOLITION PLAN
1:100

archetype design
studio

architecture - interiors - feng shui
Address: 27 Watkins Road Dalkieth WA 6009
Email: lynette@archetypedesign.com.au
Phone: 0412369191

COPYRIGHT :

This design and documentation remains the sole property copyright of archetype design studio

No reproduction or alterations are permitted without the written permission of this architectural practice. All rights reserved.

GENERAL NOTES :

1. All works are to comply with The Building Code of Australia, all relevant Australian Standards, Worksafe requirements & all relevant Local Authority By-Laws
2. Do not scale from these drawings. Dimensions shown on larger scale drawings take precedent over smaller scaled drawings
4. The contractor shall check and verify all dimensions on site, both new and existing, prior to commencement of any phase of the building work or ordering any materials
5. In case of any discrepancy whatsoever, the contractor shall check with the architect prior proceeding.
6. Contractor shall carry out works in accordance with Council. Building License and conditions stipulated thereon

Rev	Date	Description
0		


Client :	Project :	Site Address :	Drawing Title	Drg N0	Rev. N0
	PROPOSED ADDITIONS	92 GREENFIELDS CIRCLE	DEMOLITION PLAN	A02	0
	DENTAL CONSULTING ROOMS.	HOCKING			
				Time	6:28 pm
				Date issued:	Wednesday, 15 December 2021

PROPOSED SITE PLAN
1:200

GREENFIELDS CIRCLE

PROPOSED NEW PERMEABLE
SECURITY FENCE TO MATCH
EXISTING ON BOUNDARY

CONCRETE SLAB TO MATCH
EXISTING.
HATCHED AREA SHOWS EXTENT
OF INCREASE TO EXISTING
CROSSOVER.

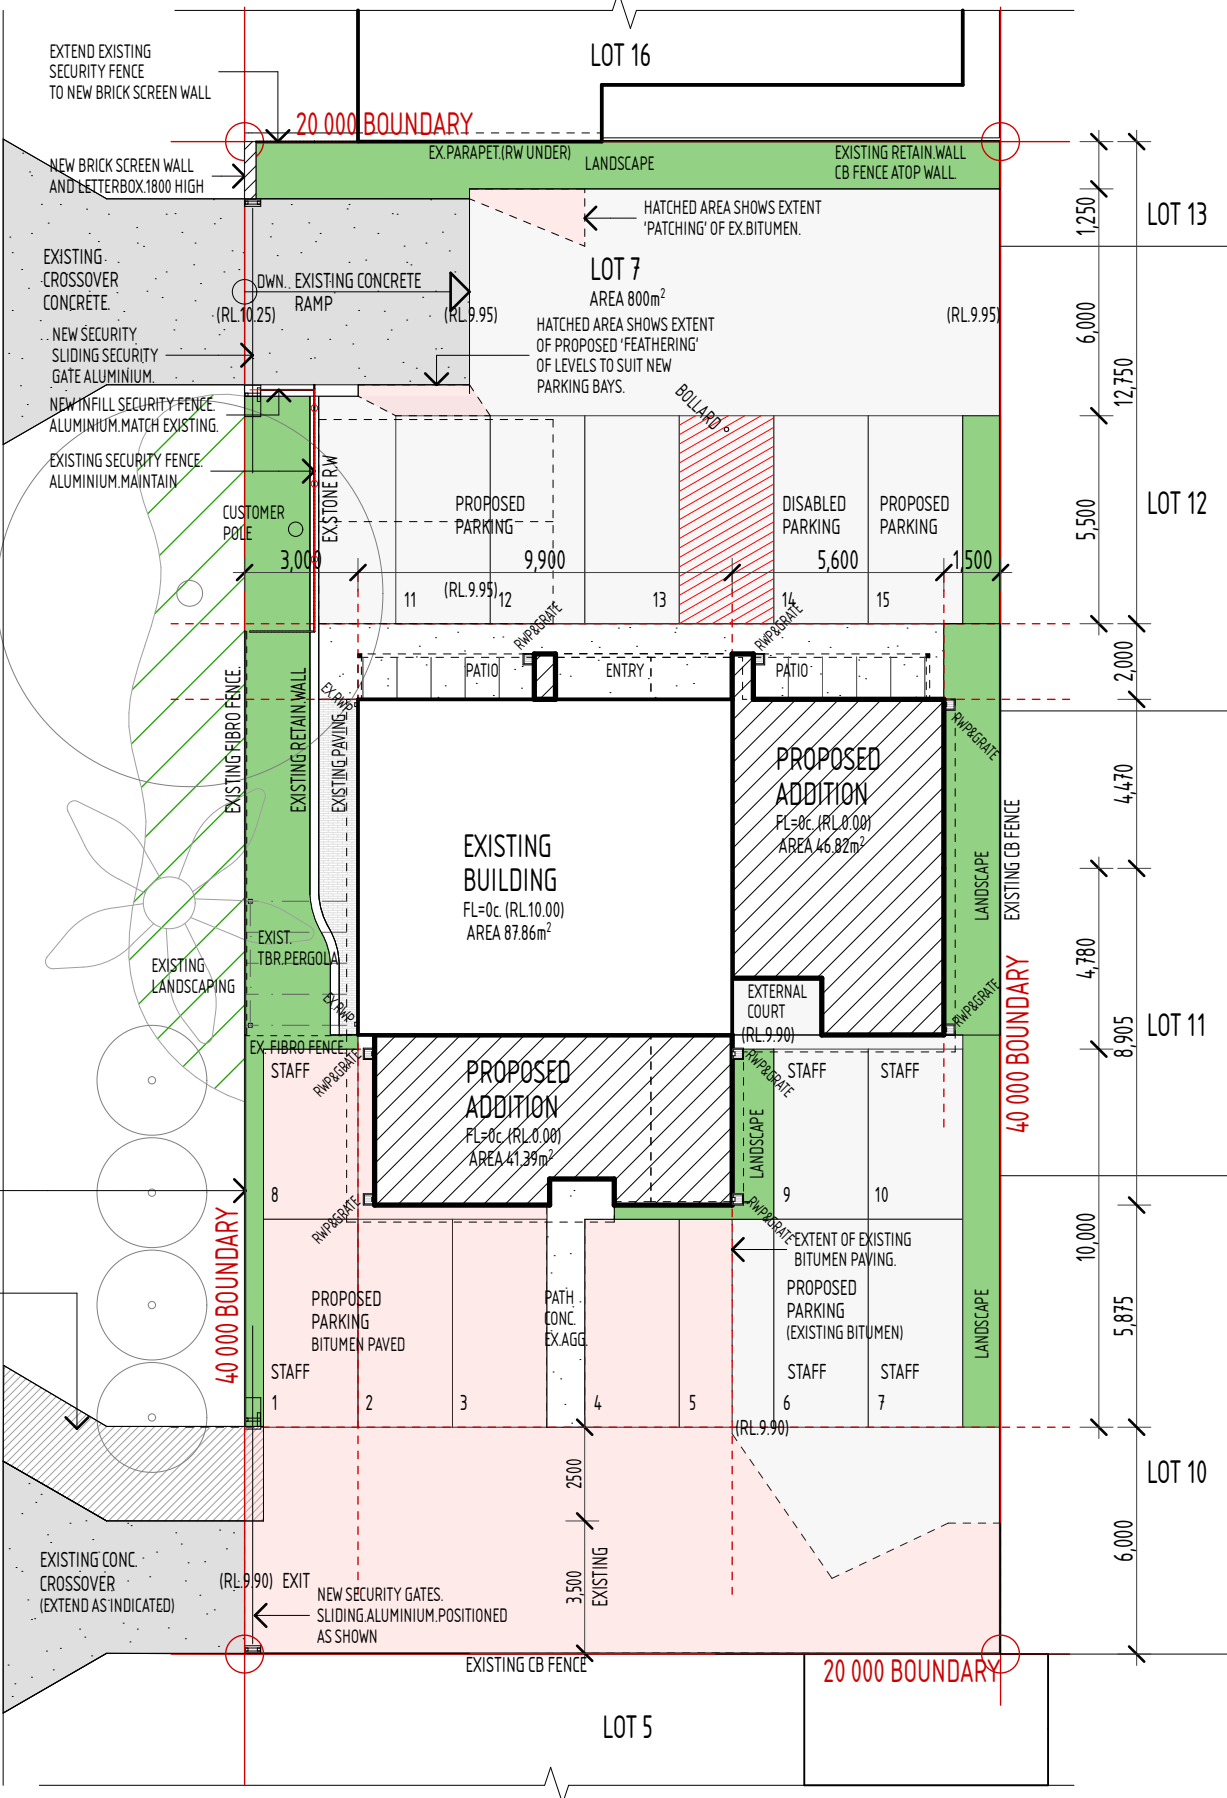

LEGEND

- PROPOSED BITUMINISED AREAS
- EXISTING BITUMINISED AREAS
- EXISTING CONCRETE DRIVEWAY AREAS
- EXISTING /NEW LANDSCAPE AREAS
- NEW CONC.EXPOSED AGGREGATE AREAS


archetype design
studio
architecture - interiors - feng shui
Address: 27 Watkins Road Dalkieth WA 6009
Email: lynette@archetypedesign.com.au
Phone: 0412369191

COPYRIGHT :
This design and documentation remains the sole property copyright of archetype design studio
No reproduction or alterations are permitted without the written permission of this architectural practice. All rights reserved.

GENERAL NOTES :
1. All works are to comply with The Building Code of Australia, all relevant Australian Standards, Worksafe requirements & all relevant Local Authority By-Laws
2. Do not scale from these drawings. Dimensions shown on larger scale drawings take precedent over smaller scaled drawings
4. The contractor shall check and verify all dimensions on site, both new and existing, prior to commencement of any phase of the building work or ordering any materials
5. In case of any discrepancy whatsoever, the contractor shall check with the architect prior proceeding.
6. Contractor shall carry out works in accordance with Council. Building License and conditions stipulated thereon


Rev	Date	Description
0		

Client :	Drg N0	Rev. N0
Project :	PROPOSED ADDITIONS DENTAL CONSULTING ROOMS.	0
Site Address :	92 GREENFIELDS CIRCLE HOCKING	
Drawing Title	PROPOSED SITE PLAN	Time 6:28 pm Date issued: Wednesday, 15 December 2021

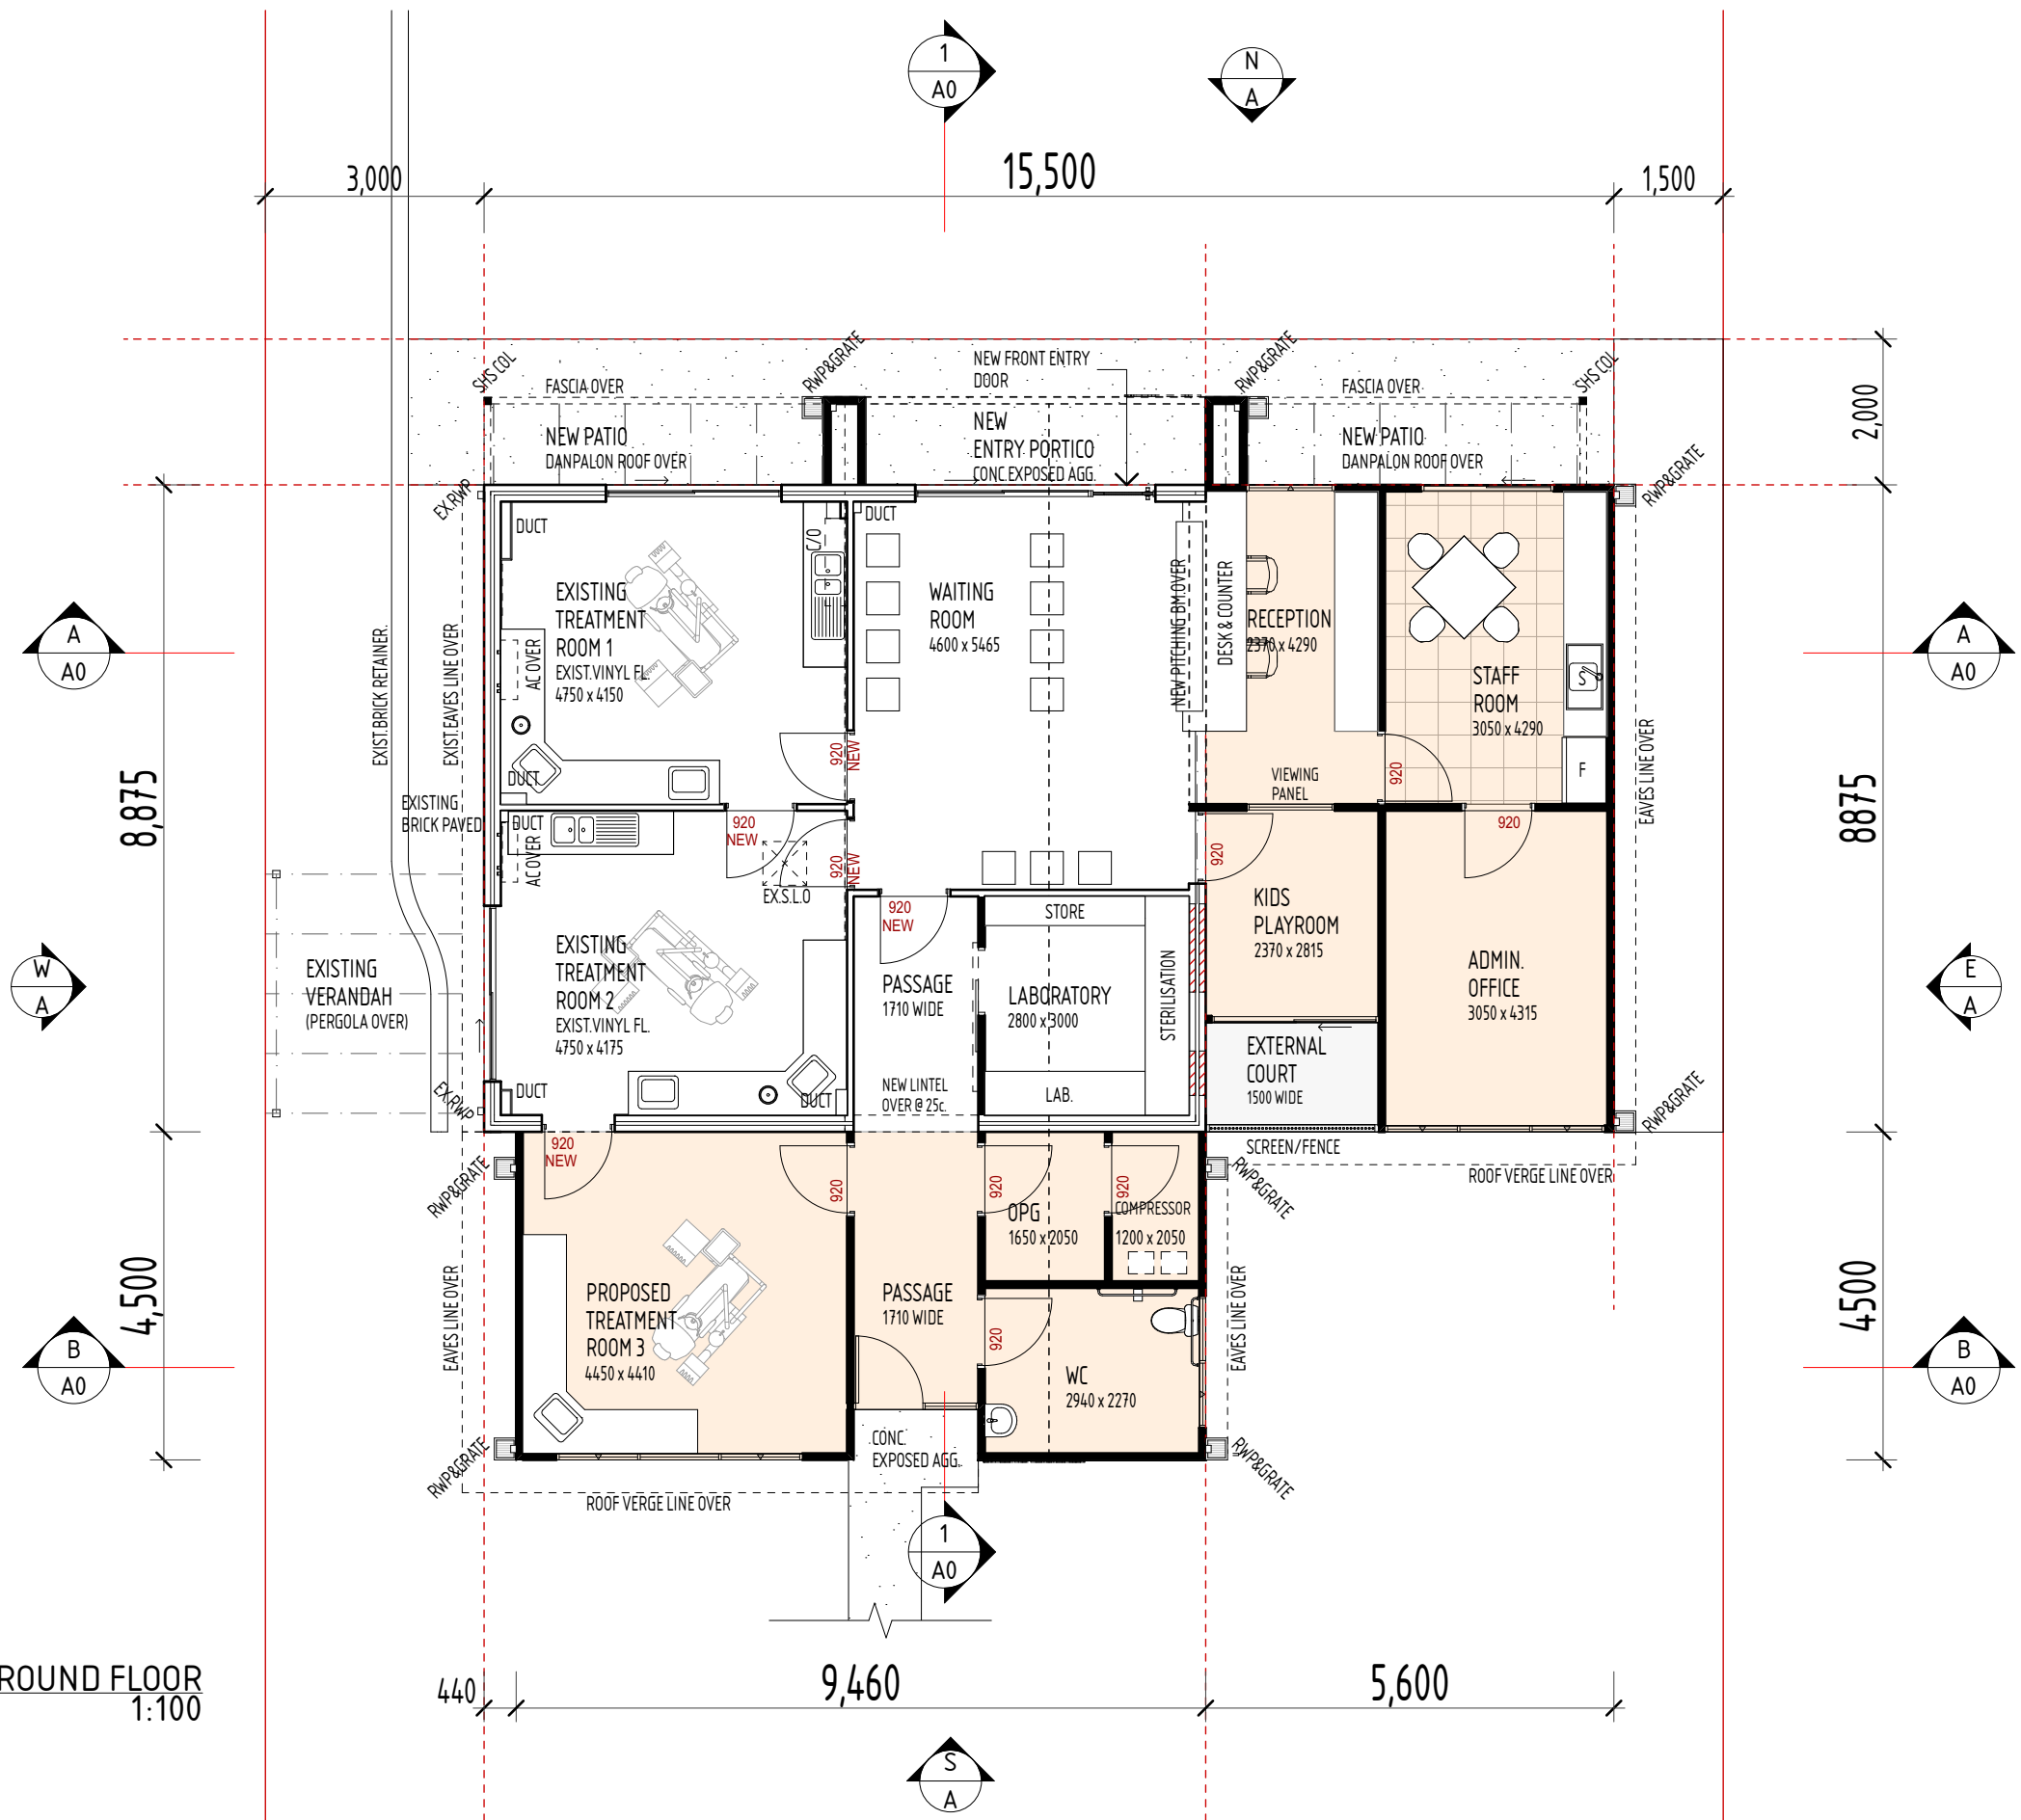


PROPOSED GROUND FLOOR
1:100



<div>archetype design studio</div> <div>architecture - interiors - feng shui</div> <div>Address: 27 Watkins Road Dalkieth WA 6009</div> <div>Email: lynette@archetypedesign.com.au</div> <div>Phone: 0412369191</div>	<div>COPYRIGHT :</div> <div>This design and documentation remains the sole property copyright of archetype design studio</div> <div>No reproduction or alterations are permitted without the written permission of this architectural practice. All rights reserved.</div>	<div>GENERAL NOTES :</div> <div>1. All works are to comply with The Building Code of Australia, all relevant Australian Standards, Worksafe requirements & all relevant Local Authority By-Laws</div> <div>2. Do not scale from these drawings. Dimensions shown on larger scale drawings take precedent over smaller scaled drawings</div> <div>4. The contractor shall check and verify all dimensions on site, both new and existing, prior to commencement of any phase of the building work or ordering any materials</div> <div>5. In case of any discrepancy whatsoever, the contractor shall check with the architect prior proceeding.</div> <div>6. Contractor shall carry out works in accordance with Council Building License and conditions stipulated thereon</div>	<div>Rev</div> <div>0</div> <div></div> <div></div> <div></div> <div></div> <div></div>	<div>Date</div> <div></div> <div></div> <div></div> <div></div> <div></div> <div></div>	<div>Description</div> <div></div> <div></div> <div></div> <div></div> <div></div> <div></div>	<div>Client :</div> <div>Project :</div> <div>Site Address :</div> <div>Drawing Title</div>	<div>PROPOSED ADDITIONS DENTAL CONSULTING ROOMS.</div> <div>92 GREENFIELDS CIRCLE HOCKING</div> <div>PROPOSED FLOOR PLAN</div>	<div>Drg N0</div> <div>A04</div> <div></div> <div>Time 6:28 pm</div> <div>Date issued: Wednesday, 15 December 2021</div>	<div>Rev. N0</div> <div>0</div> <div></div>
---	--	--	---	---	--	---	--	--	---

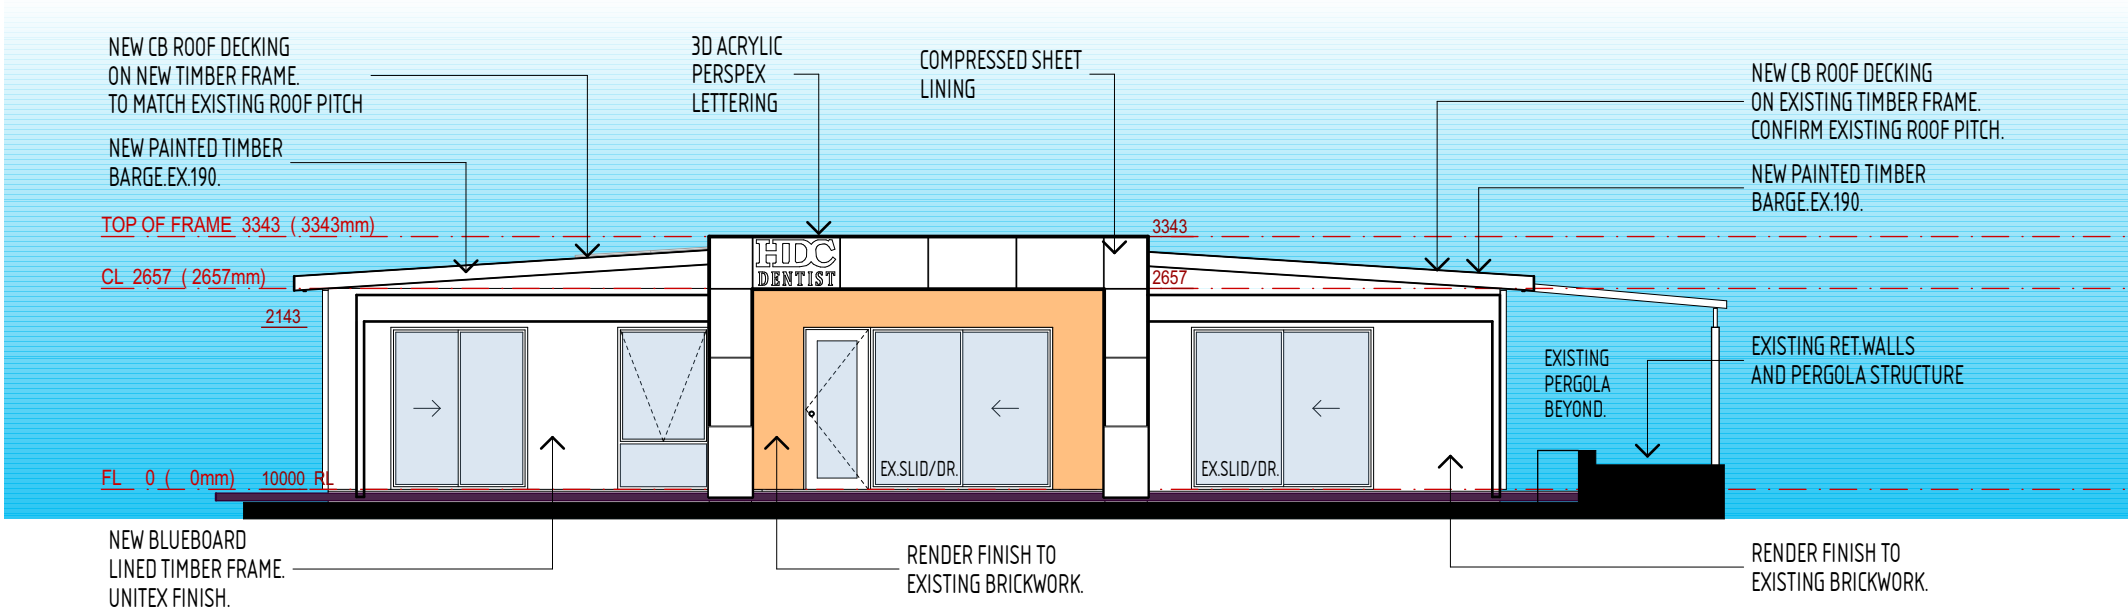

NORTH ELEVATION
1:100

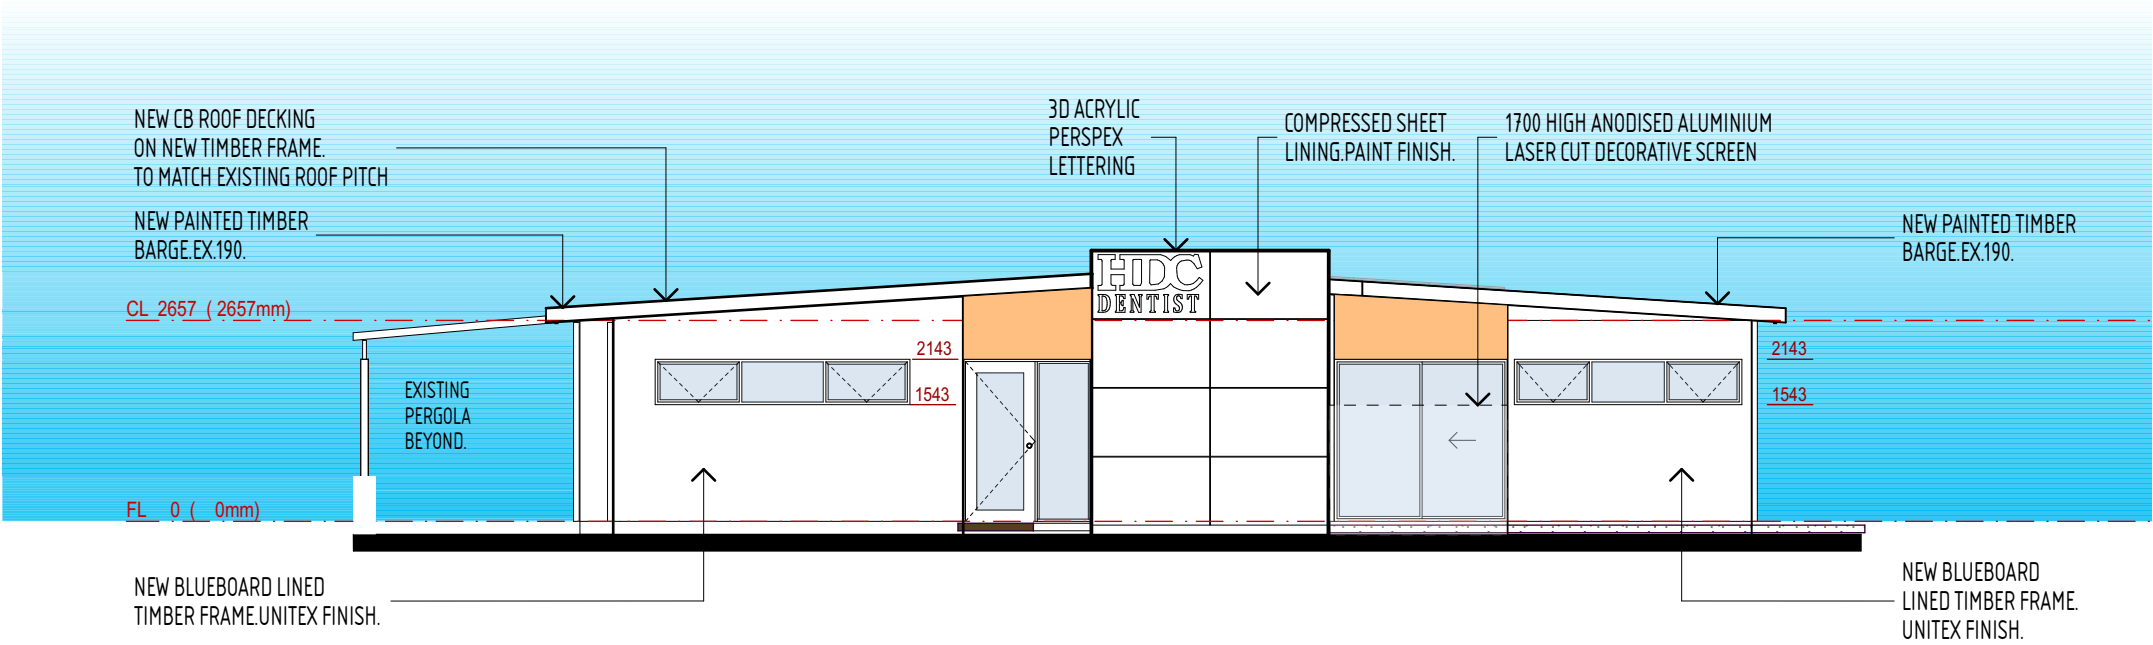

SOUTH ELEVATION
1:100

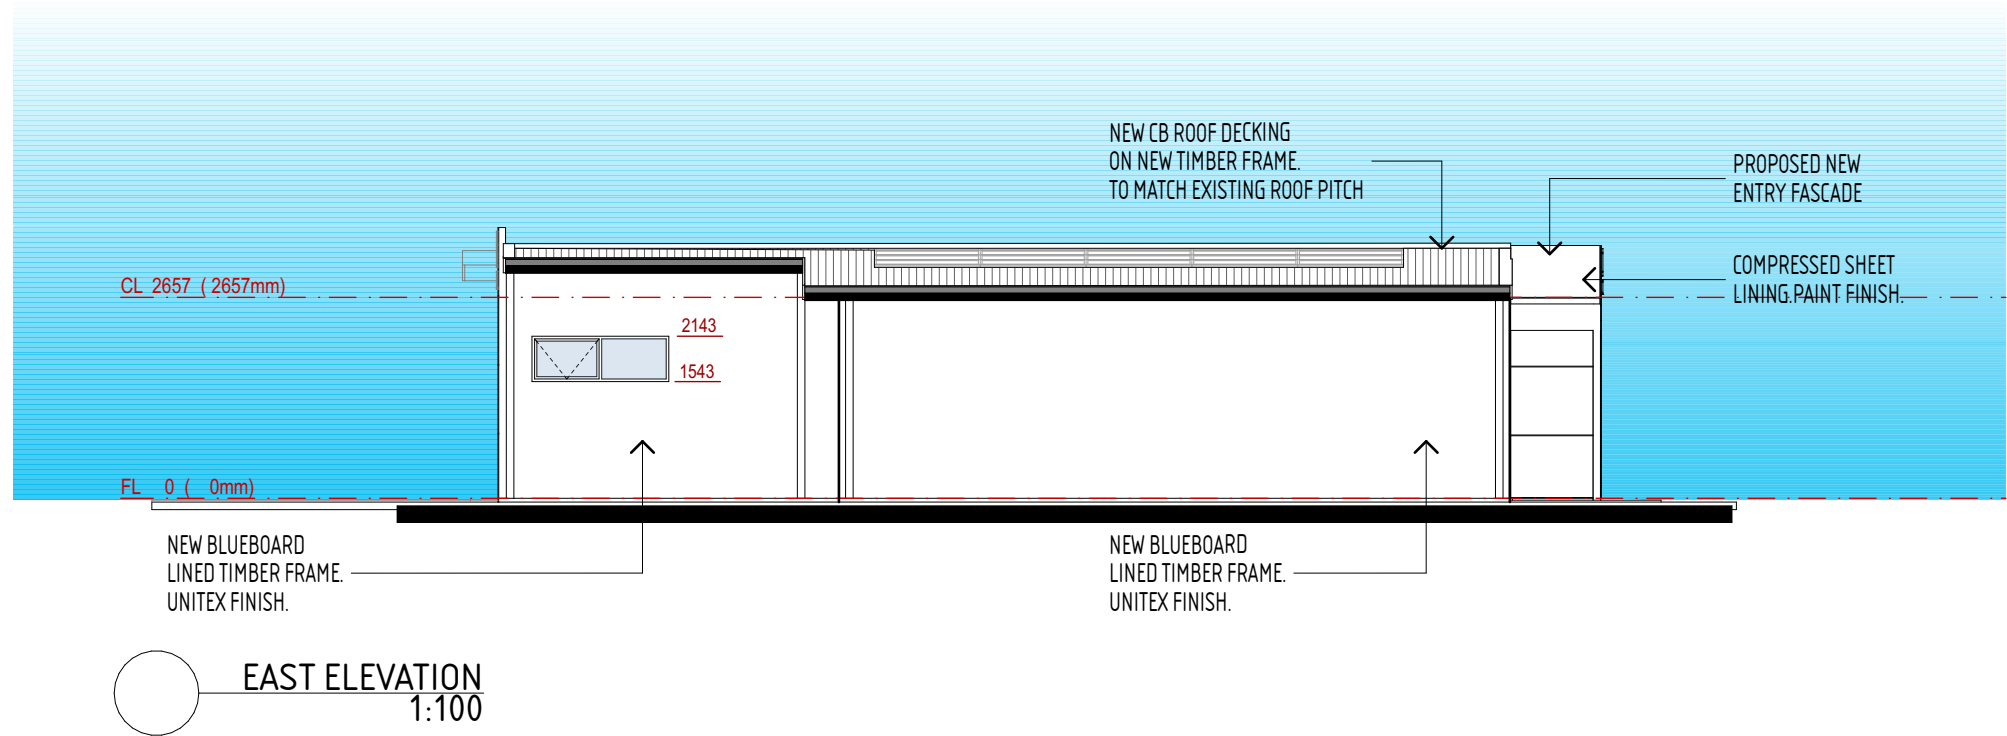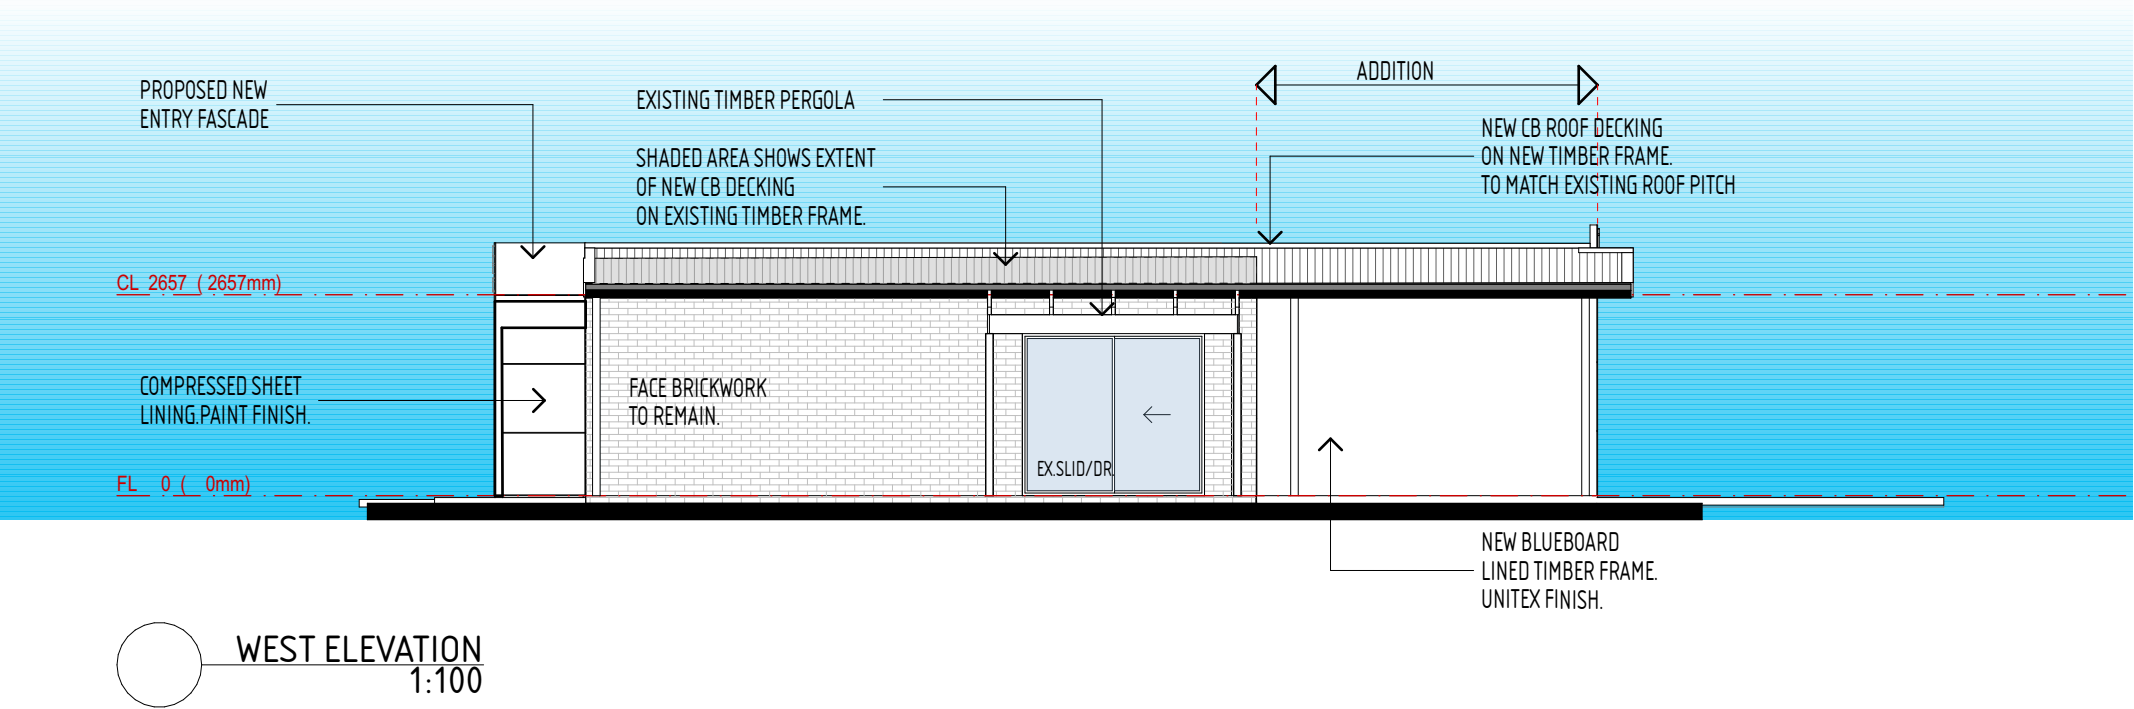

archetype design
studio

architecture - interiors - feng shui

Address: 27 Watkins Road Dalkieth WA 6009
Email: lynette@archetypedesign.com.au
Phone : 0412369191

COPYRIGHT :

This design and documentation remains the sole property copyright of archetype design studio

No reproduction or alterations are permitted without the written permission of this architectural practice. All rights reserved.

GENERAL NOTES :

1. All works are to comply with The Building Code of Australia, all relevant Australian Standards, Worksafe requirements & all relevant Local Authority By-Laws
2. Do not scale from these drawings. Dimensions shown on larger scale drawings take precedent over smaller scaled drawings
4. The contractor shall check and verify all dimensions on site, both new and existing, prior to commencement of any phase of the building work or ordering any materials
5. In case of any discrepancy whatsoever, the contractor shall check with the architect prior proceeding.
6. Contractor shall carry out works in accordance with Council. Building License and conditions stipulated thereon

Rev	Date	Description	Client :	Drg N0	Rev. N0
0			Project : PROPOSED ADDITIONS DENTAL CONSULTING ROOMS.	A06	0
			Site Address : 92 GREENFIELDS CIRCLE HOCKING		
			Drawing Title ELEVATIONS W & E	Time Date issued:	6:28 pm Wednesday, 15 December 2021

