

15000

35000

14500

NOTES:


- LEVELS ARE APPROXIMATE ONLY
- BULDER TO CONNECT DOWNPIPES TO SOAKWELL
- PROVIDE CERTIFIED TERMITE BARRIER SYSTEM TO AS 3660.1
- THIS DRAWING TO BE READ IN CONJUNCTION WITH OTHER DOCUMENTATION IN THE DRAWING SET
- OBTAIN INFORMATION FROM PRACTICING ENGINEER TO DETERMINE STRUCTURAL REQUIREMENTS



LOCATE SERVICES AND MOVE WALL AS REQUIRED

EXACT LOCATION OF STAIRS MAY CHANGE - PENDING LANDSCAPING

NOTE: RETAINING ALREADY EXISTS TO LEVEL

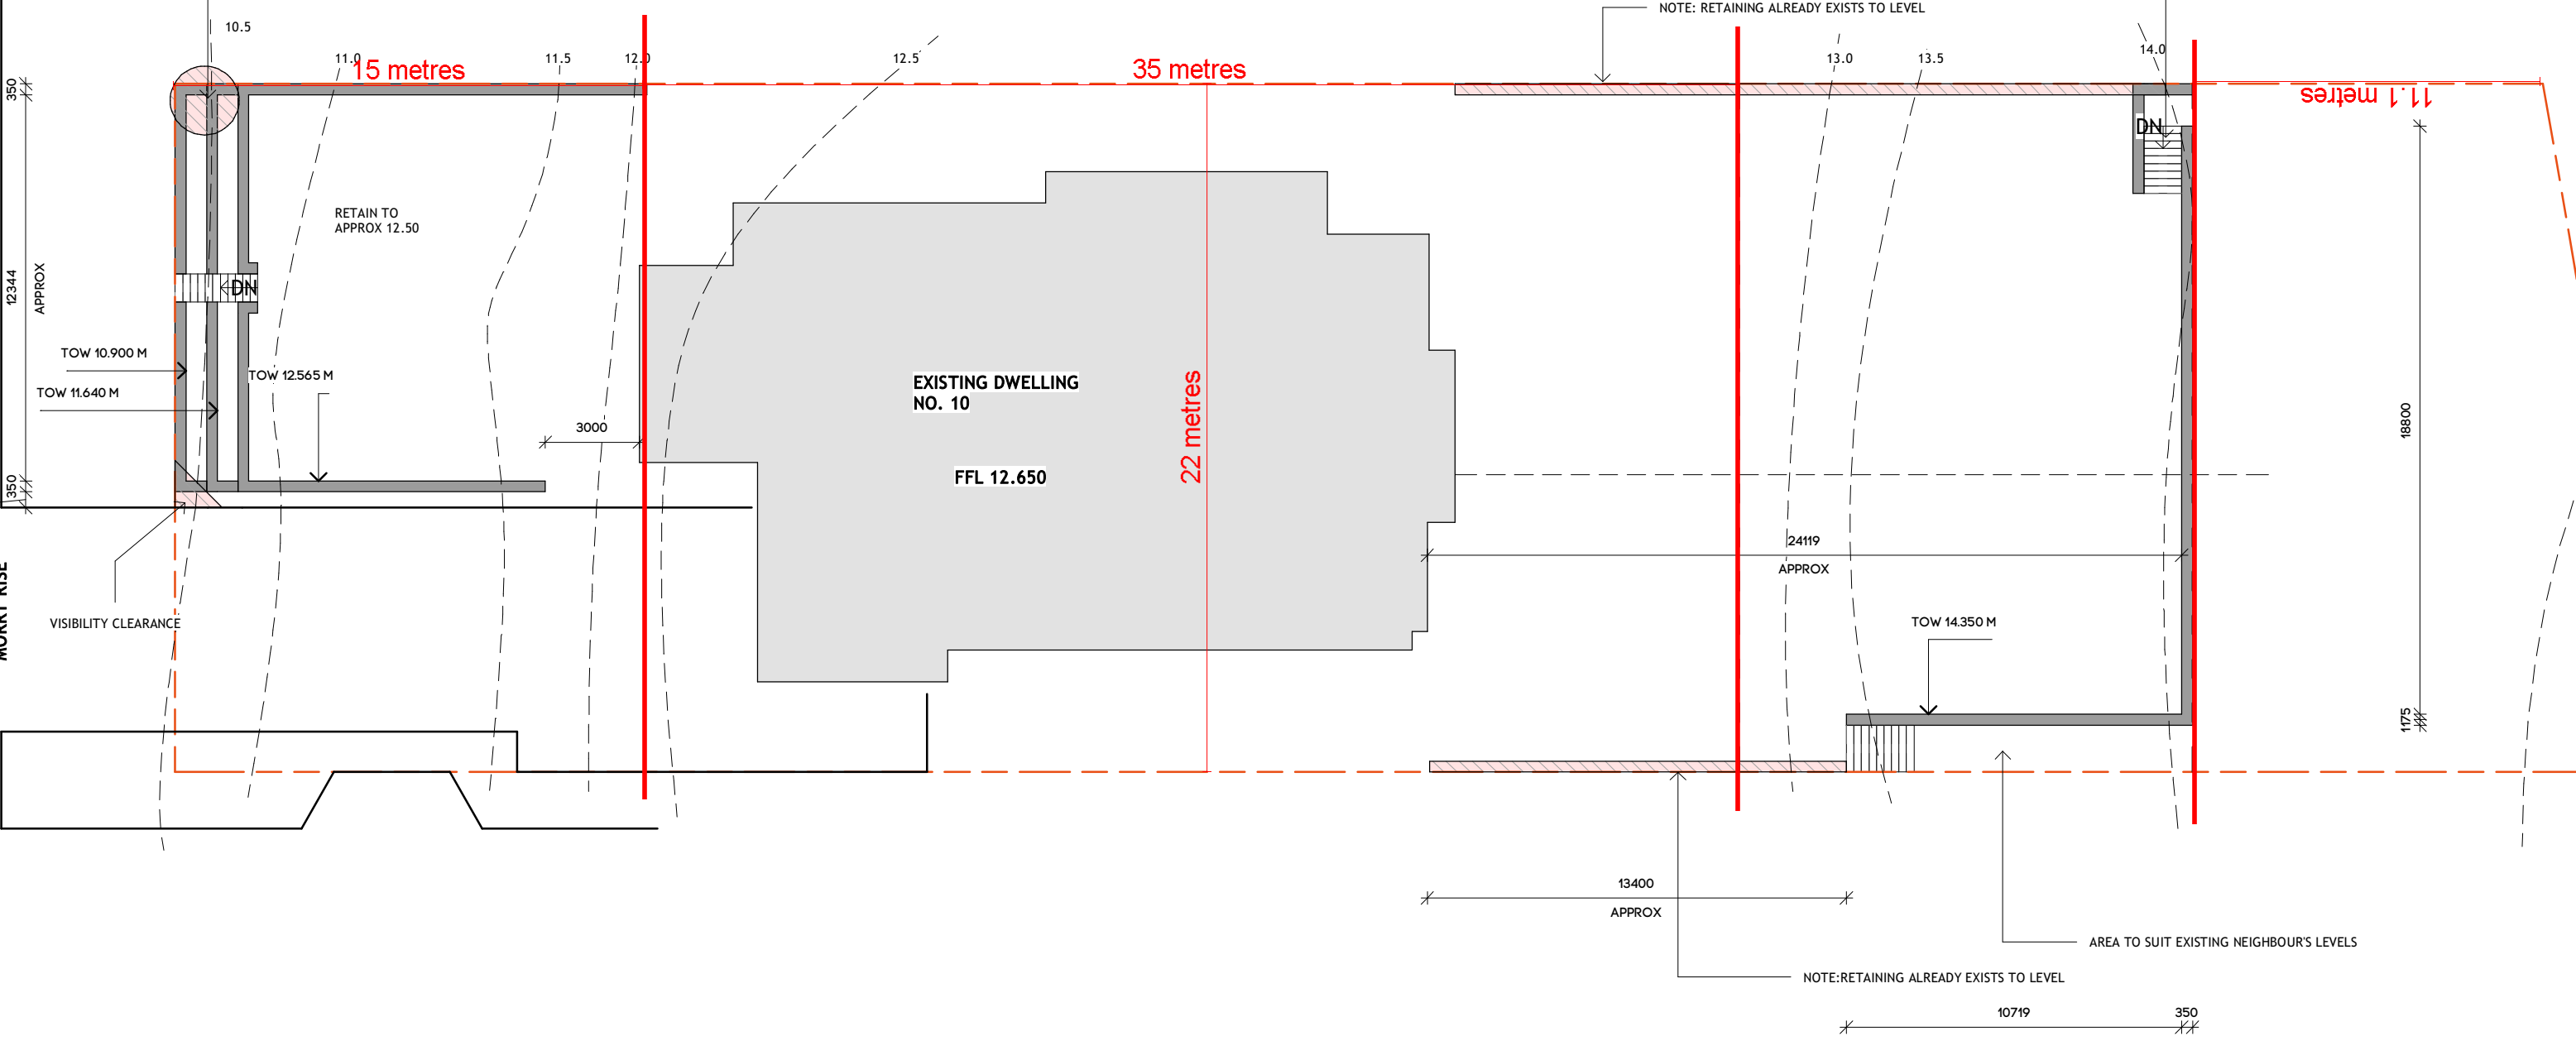

PROJECT
PROPOSED RETAINING & FRONT FENCE
CLIENT
TIMBERSCAPES
SITE
10 MOORT RISE, CARRAMAR WA 6031

DRAWING
SITE PLAN
PROJECT NO
0579


SCALE 1 : 200
DATE 12/01/22
DRAWN FB
SIZE A3

zengcad | Building Design

contact@zengcad.com.au
http://zengcad.com.au
0408277574

Renderings
Drafting
CAD


NOTES:
COPYRIGHT OF THIS DOCUMENT IS OWNED BY ZENGCAD.
DIMENSIONS SHOULD BE VERIFIED ON SITE BEFORE CONSTRUCTION COMMENCES.
WRITTEN DIMENSIONS TO BE TAKEN IN PREFERENCE TO SCALED.
ALL CONSTRUCTION TO CONFORM TO BCA AND AUSTRALIAN STANDARDS.

 


REV	DESCRIPTION	DATE
A	CONCEPT	23/07/21
B	CLIENT'S COMMENTS	24/07/21
C	DA	27/07/21
D	CLIENT'S COMMENTS	03/08/21
E	DA REQUEST	17/11/21
F	FURTH CLIENT CHANGES	12/01/22

ISSUE SHEET NO REV
APR **BD01** **F**


PROVIDE BALUSTRADE AS REQUIRED BY NCC WHEREVER FALL IS GREATER THAN 1M

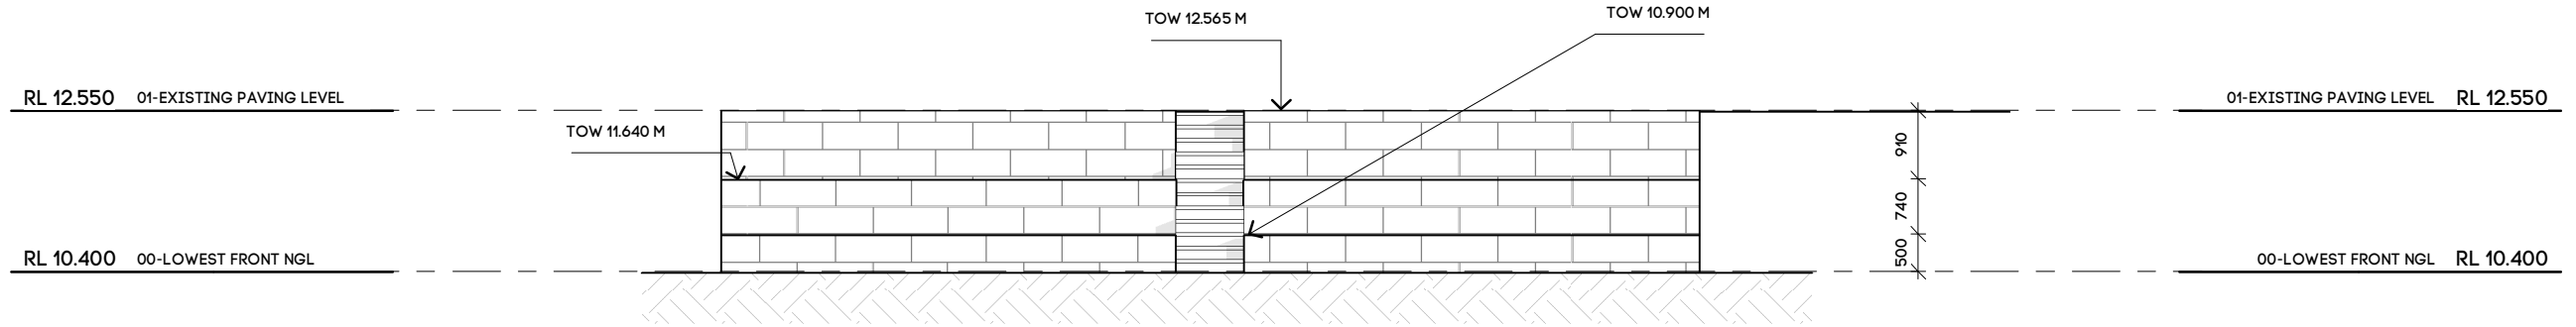

1 ELEVATION - WEST
1 : 100

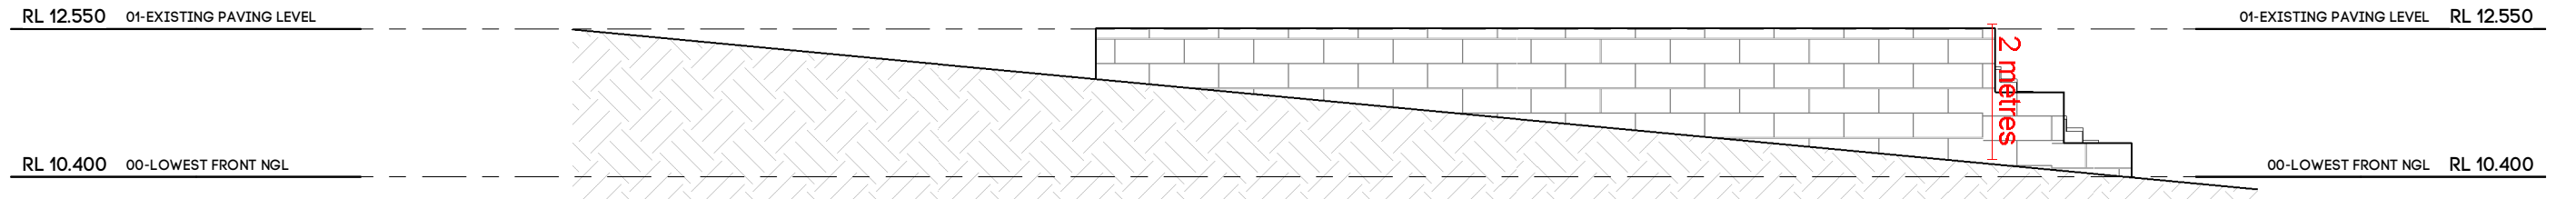

2 ELEVATION - NORTH
1 : 100

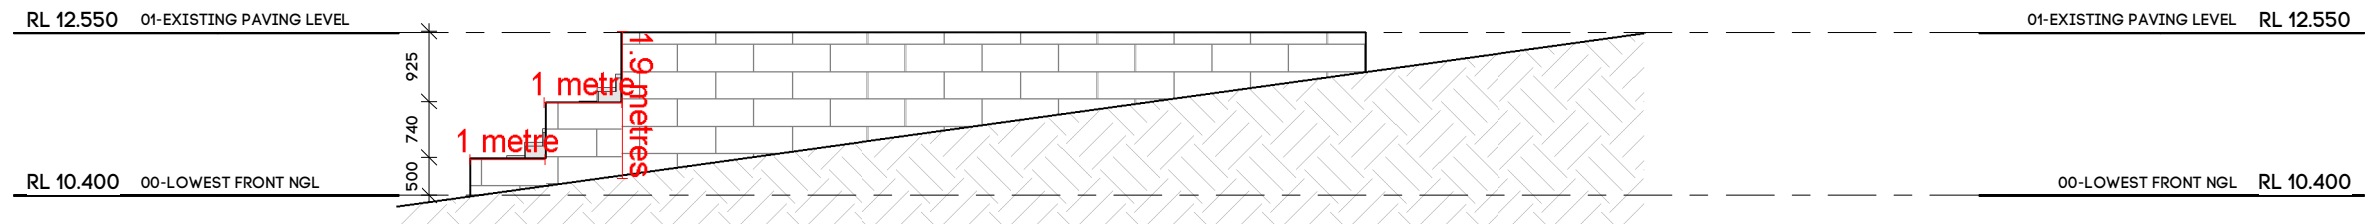

3 ELEVATION - SOUTH
1 : 100

PROJECT
PROPOSED RETAINING & FRONT FENCE
CLIENT
TIMBERSCAPES
SITE
10 MOORT RISE, CARRAMAR WA 6031

DRAWING
ELEVATIONS FRONT
PROJECT NO
0579


SCALE 1 : 100
DATE 12/01/22
DRAWN FB
SIZE A3

zengcad | Building Design
contact@zengcad.com.au
http://zengcad.com.au
0408277574
Renderings
Drafting
CAD

NOTES:
COPYRIGHT OF THIS DOCUMENT IS OWNED BY ZENGCAD.
DIMENSIONS SHOULD BE VERIFIED ON SITE BEFORE CONSTRUCTION COMMENCES.
WRITTEN DIMENSIONS TO BE TAKEN IN PREFERENCE TO SCALED.
ALL CONSTRUCTION TO CONFORM TO BCA AND AUSTRALIAN STANDARDS.

REV	DESCRIPTION	DATE
A	CONCEPT	23/07/21
B	CLIENT'S COMMENTS	24/07/21
C	DA	27/07/21
D	CLIENT'S COMMENTS	03/08/21
E	DA REQUEST	17/11/21
F	FURTH CLIENT CHANGES	12/01/22


ISSUE SHEET NO REV
APR **BD02** **F**

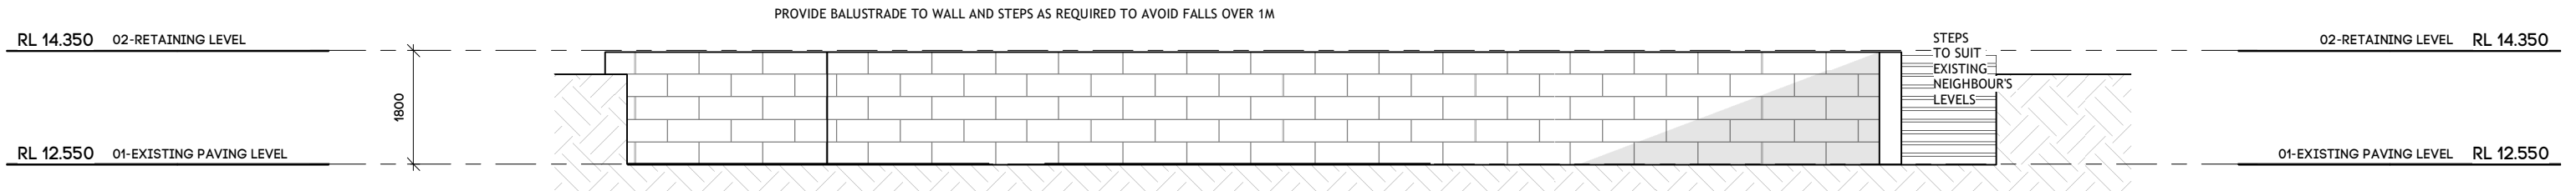

1 ELEVATION - WEST REAR WALL
1 : 100



2 ELEVATION - NORTH REAR WALL
1 : 100

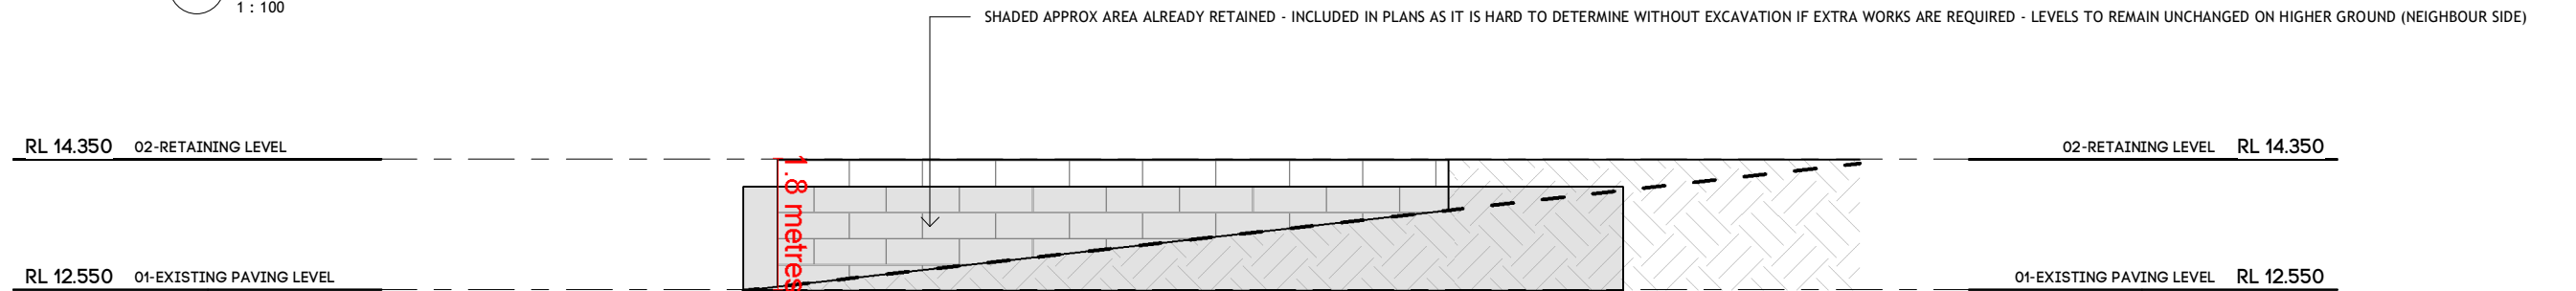

3 ELEVATION - SOUTH REAR WALL
1 : 100

PROJECT
PROPOSED RETAINING & FRONT FENCE
CLIENT
TIMBERSCAPES
SITE
10 MOORT RISE, CARRAMAR WA 6031

DRAWING
ELEVATIONS REAR RETAINING
PROJECT NO
0579

SCALE 1 : 100
DATE 12/01/22
DRAWN FB
SIZE A3

zengcad | Building Design
contact@zengcad.com.au
http://zengcad.com.au
0408277574
Renderings
Drafting
CAD

NOTES:
COPYRIGHT OF THIS DOCUMENT IS OWNED BY ZENGCAD.
DIMENSIONS SHOULD BE VERIFIED ON SITE BEFORE CONSTRUCTION COMMENCES.
WRITTEN DIMENSIONS TO BE TAKEN IN PREFERENCE TO SCALED.
ALL CONSTRUCTION TO CONFORM TO BCA AND AUSTRALIAN STANDARDS.

REV	DESCRIPTION	DATE
A	CONCEPT	23/07/21
B	CLIENT'S COMMENTS	24/07/21
C	DA	27/07/21
D	CLIENT'S COMMENTS	03/08/21
E	DA REQUEST	17/11/21
F	FURTH CLIENT CHANGES	12/01/22

ISSUE SHEET NO REV
APR **BD03** **F**