

## DEVELOPMENT APPLICATION

LOT 23 (No. 92) WINDSOR ROAD, WANGARA WA 6065

| DRAWING NO. | DRAWING TITLE          |
|-------------|------------------------|
| DA00        | COVER PAGE             |
| DA01        | CONTEXT                |
| DA02        | SITE ANALYSIS          |
| DA03        | SITE PLAN - STAGE 1    |
| DA04        | SITE PLAN - STAGE 2    |
| DA06        | SHADOW DIAGRAMS        |
| DA10        | LOWER GROUND PLAN      |
| DA11        | GROUND FLOOR PLAN      |
| DA12        | FIRST FLOOR PLAN       |
| DA13        | ROOF PLAN              |
| DA20        | ELEVATIONS & MATERIALS |
| DA21        | ELEVATIONS & MATERIALS |
| DA30        | SECTIONS               |
| DA50        | PERSPECTIVES           |



ARTIST IMPRESSION



SITE CONTEXT


The new communication facilities are located within the service industrial zone in Wangara, WA. The traditional custodians of the City of Wanneroo and surrounding areas are the Whadjuk people.

The site is a general industrial area located 11km North from Perth CBD, aproximately 1km east of the Wanneroo Road. The following pictures show the overall context and landscape character of the site.

It can be observed that there are several industrial facilities in the surrounding areas characterised by large, long sheds with very tall walls without openings, high metal fences and concrete block or concrete walls adjacent to the streets.

Near the subject site, it can also be observed high heavy permanently fixed machinery, a substation to the south side of the site, metallic structures and tanks, as well as high rectangular and cylindrical storage structures with concrete and metal walls.

The main materials used around the site are concrete, metal wall systems and metal claddings.

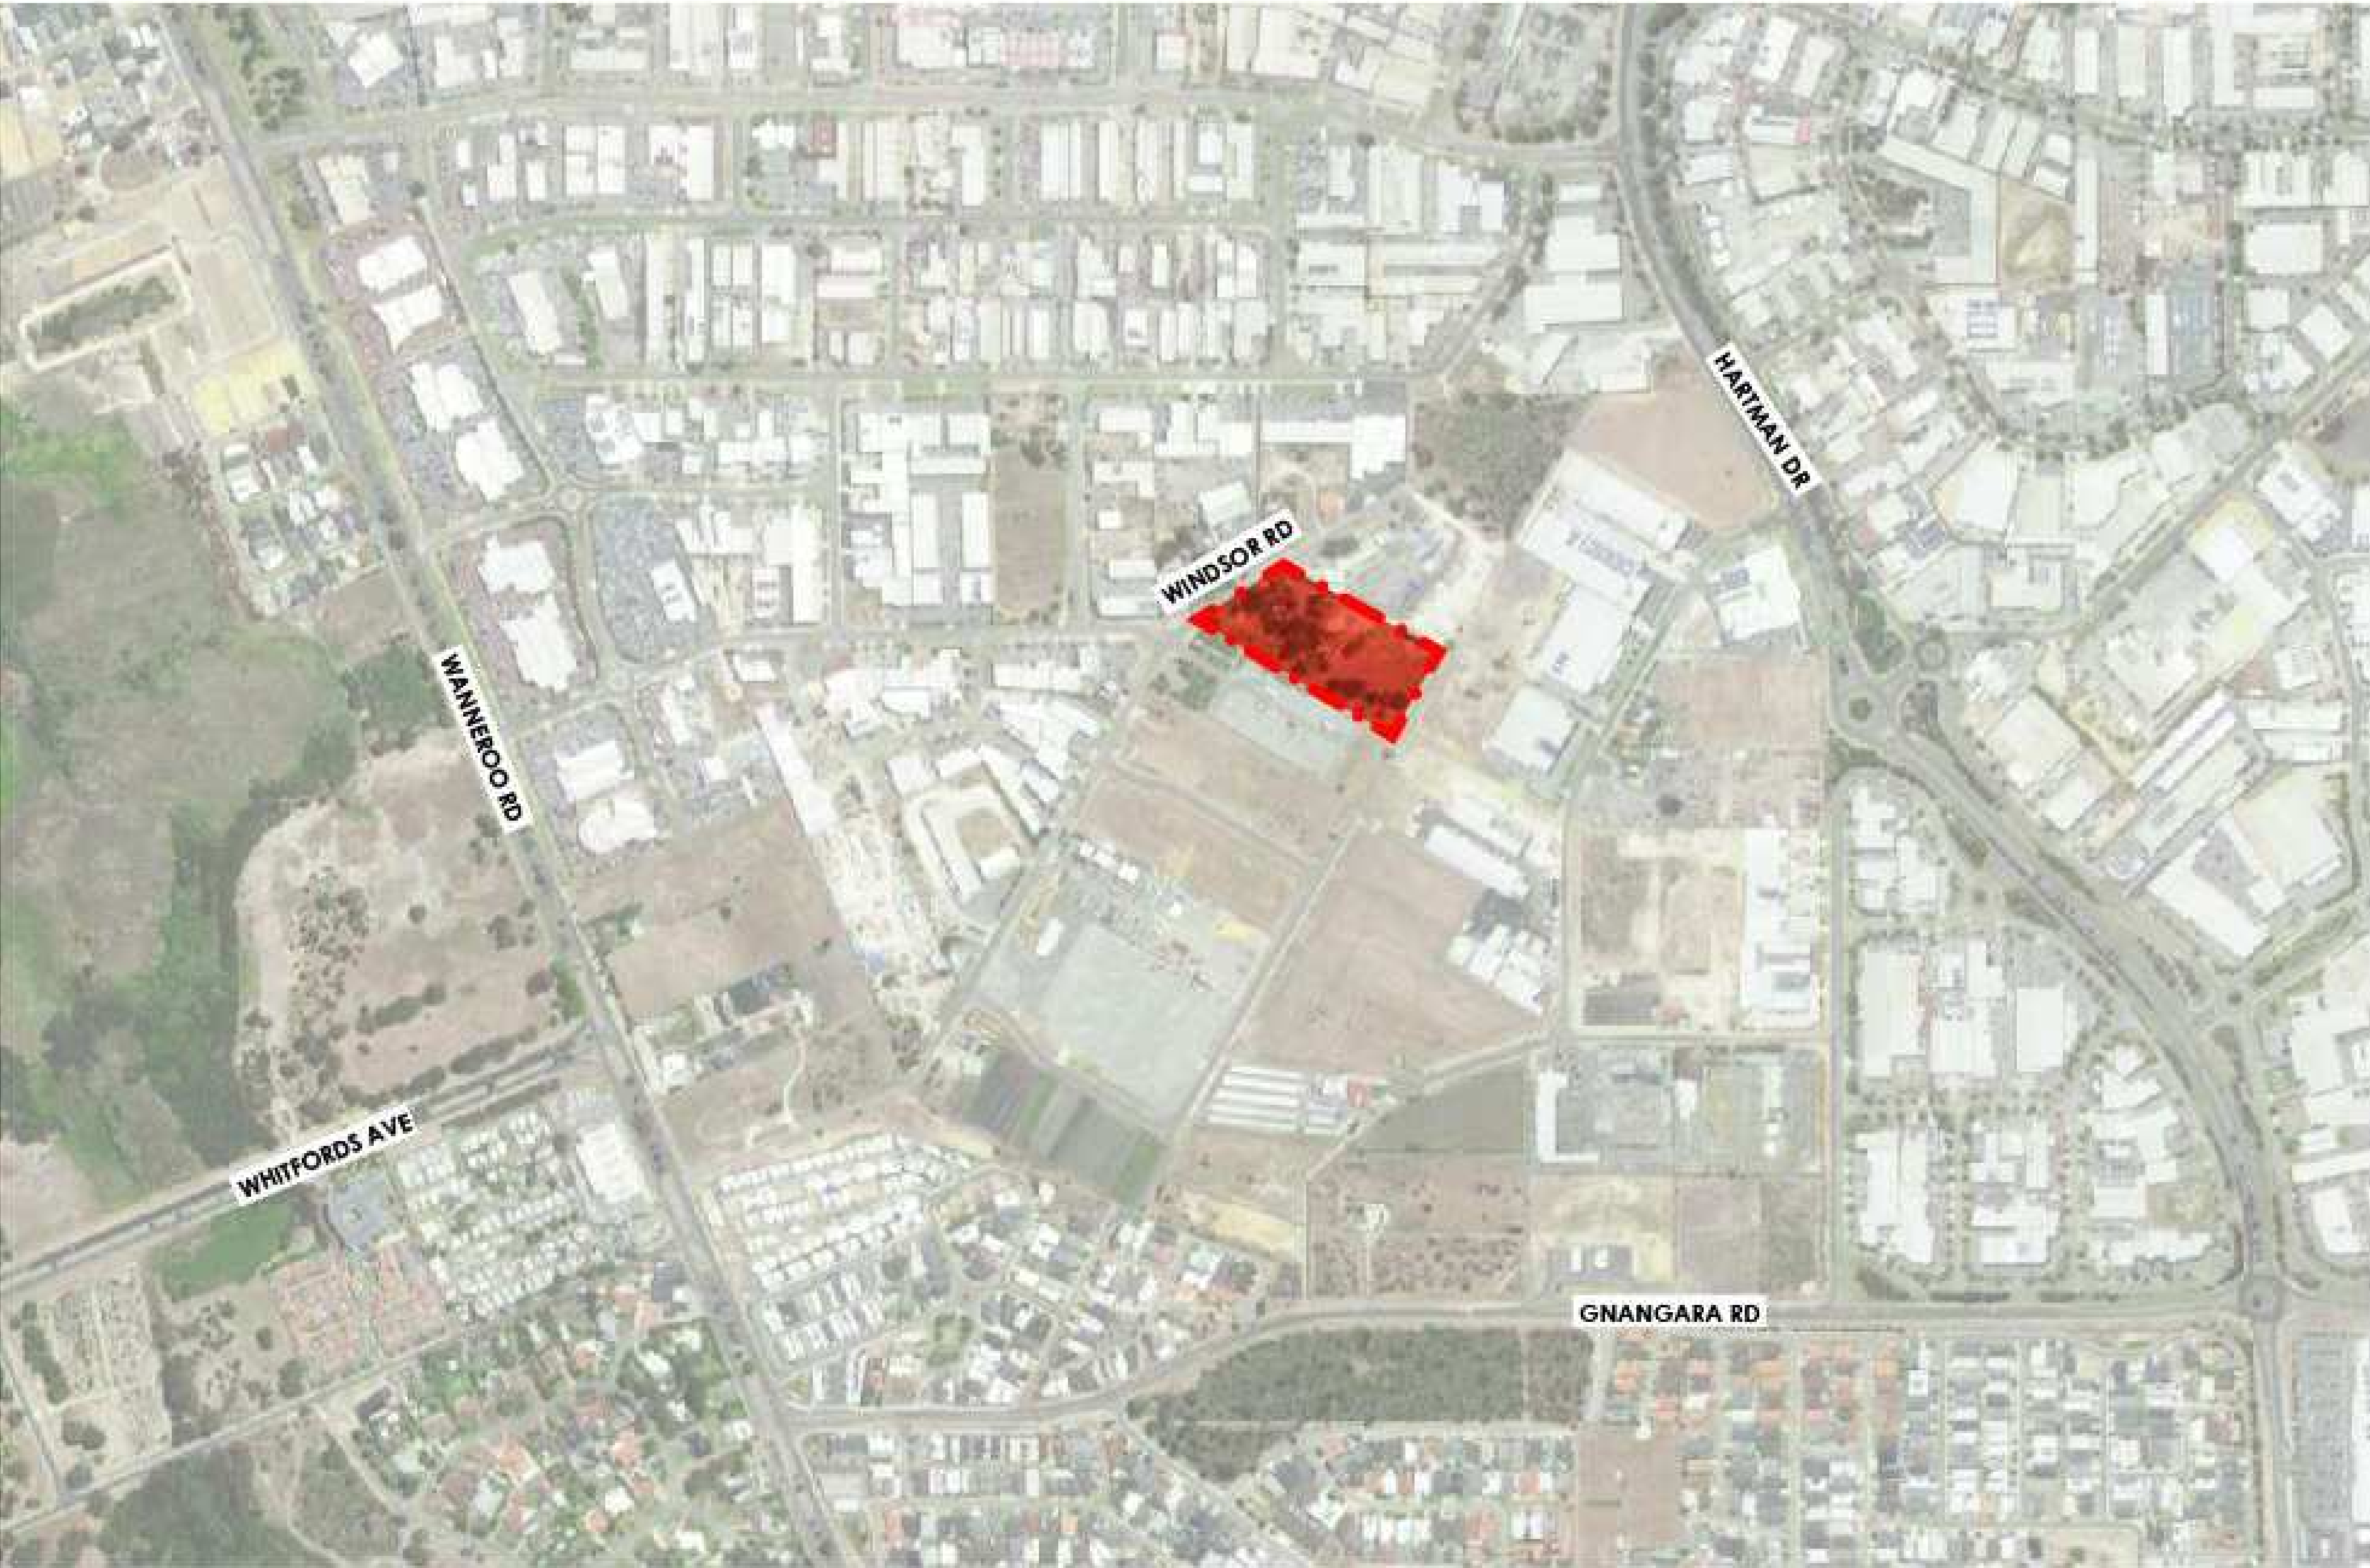

SITE CONTEXT PICTURES








|     |  |  |            |            |              |
|-----|--|--|------------|------------|--------------|
| No. |  |  | Revision   | Date       | Description  |
| A   |  |  | 04.03.2022 | 04.03.2022 | ISSUE FOR DA |
| T   |  |  | 04.03.2022 | 04.03.2022 | ISSUE FOR DA |

|         |  |                 |  |
|---------|--|-----------------|--|
| PROJECT |  | LOCATION        |  |
| HDC-004 |  | WANGARA WA 6065 |  |

|             |  |          |  |
|-------------|--|----------|--|
| DRAWING NO. |  | JOB NO.  |  |
| DA02        |  | 2129     |  |
| DATE        |  | SCALE    |  |
| 04.03.2022  |  | NTS @ A1 |  |



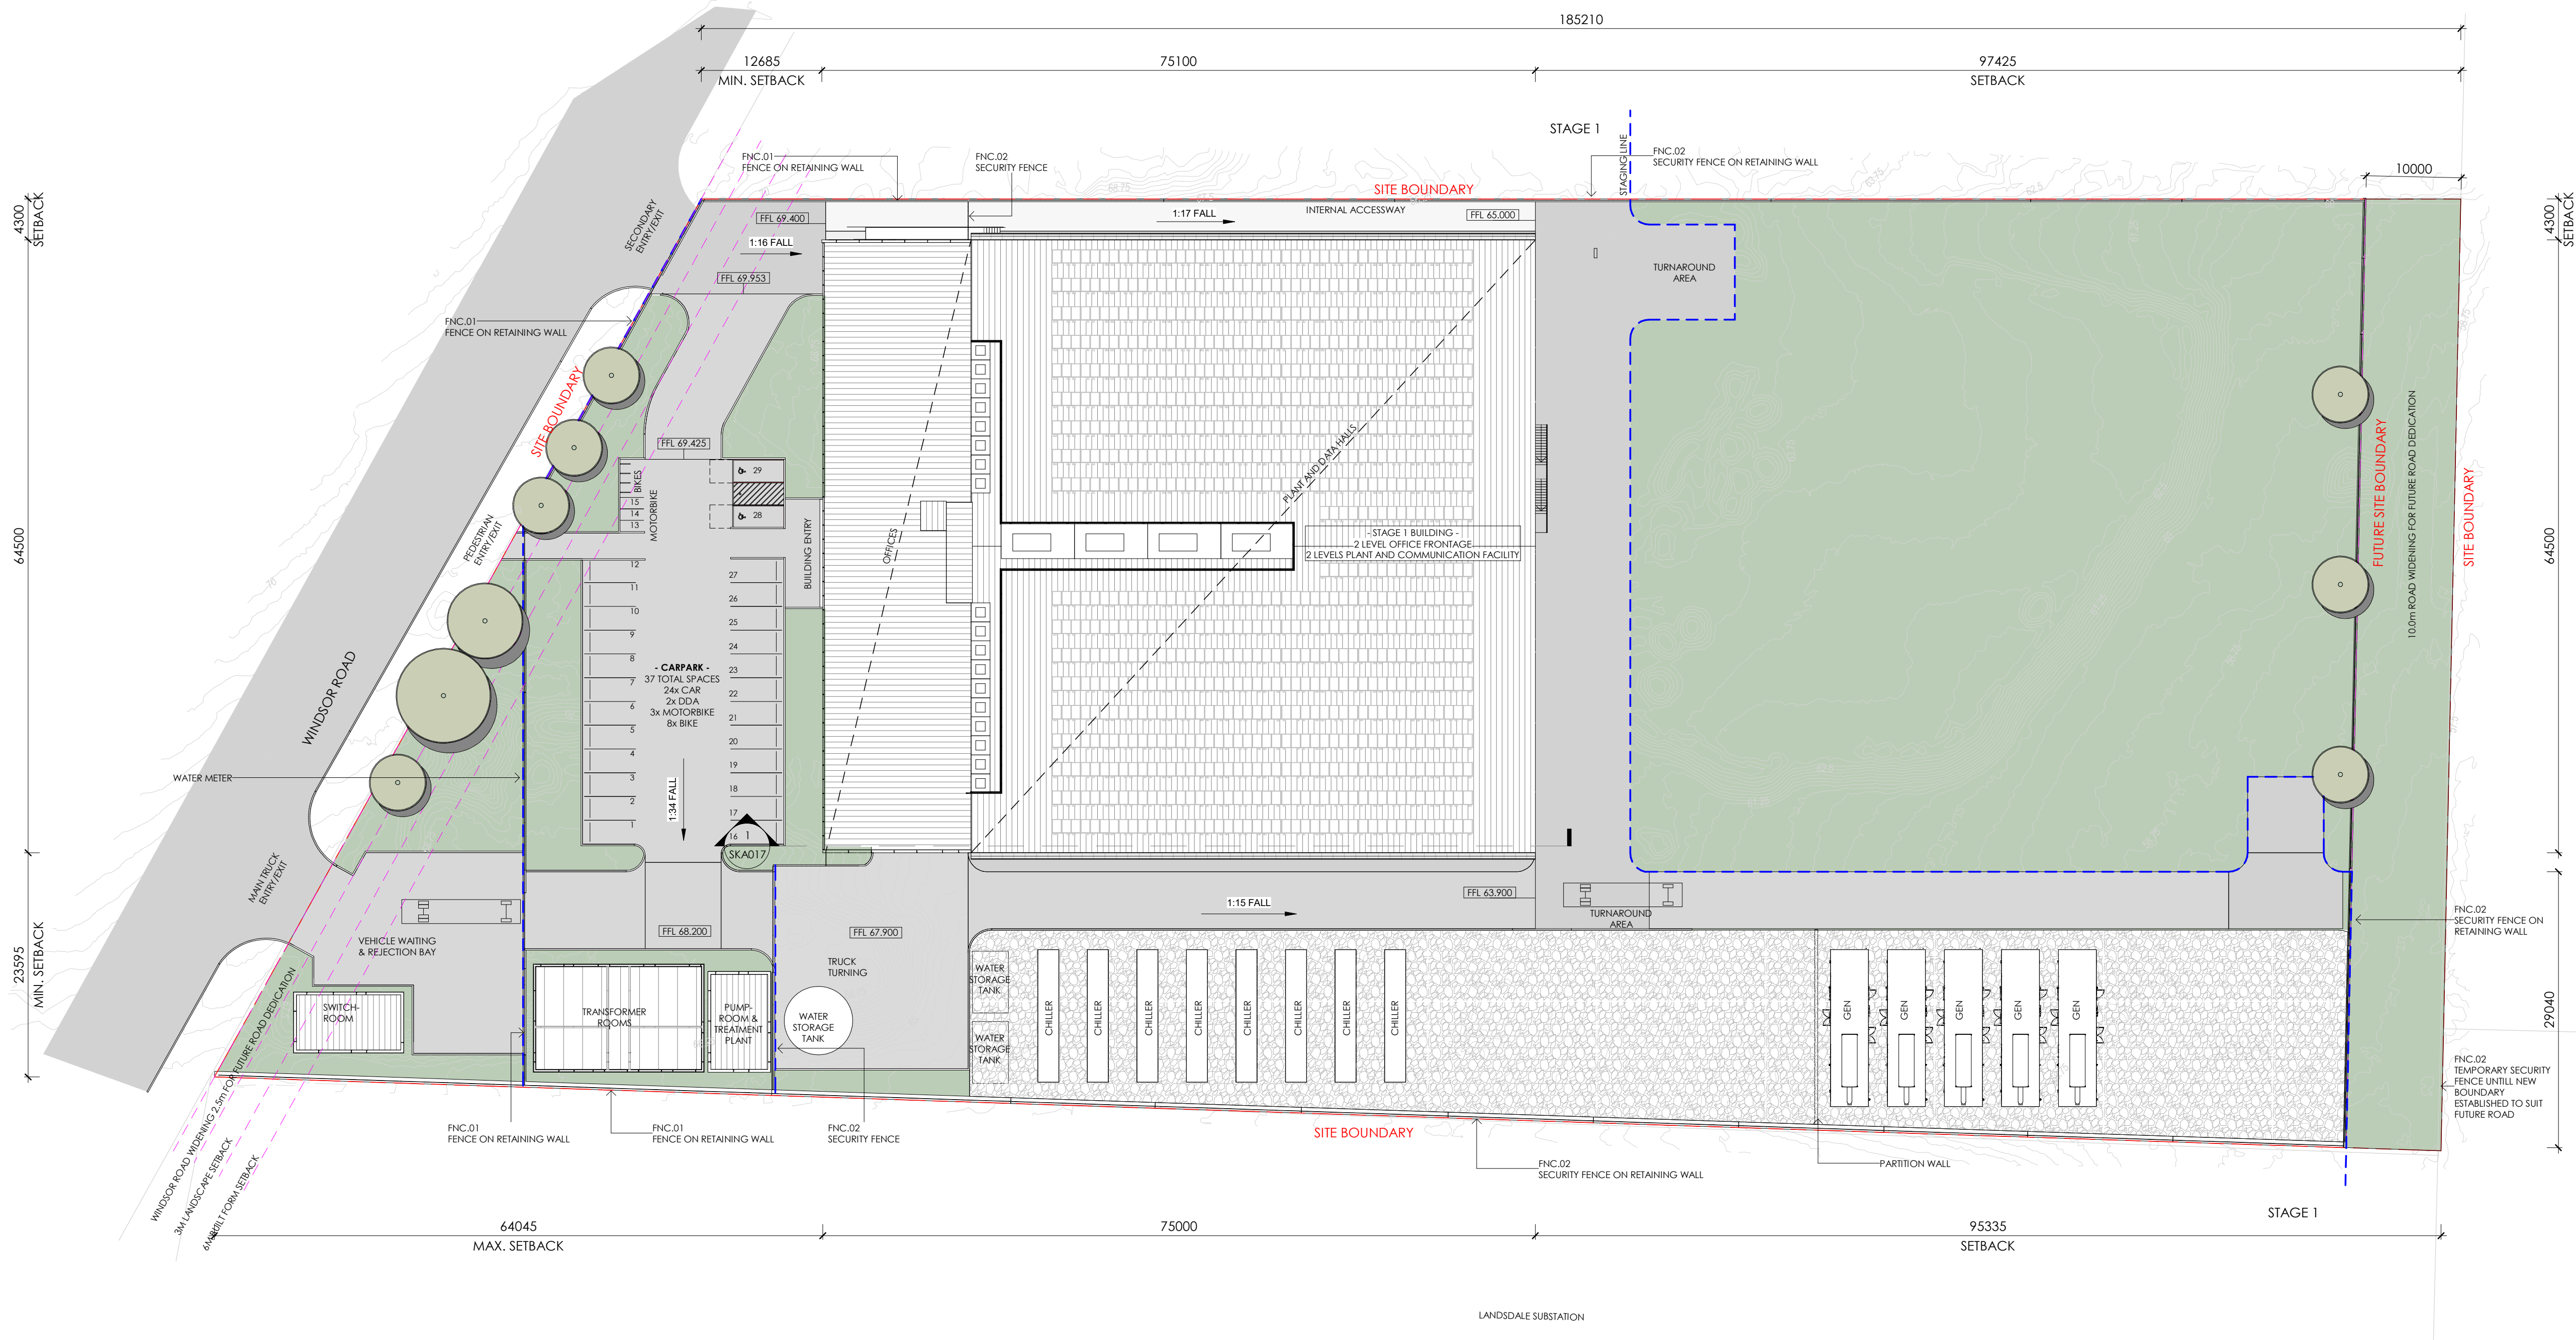

1 DA - SITE PLAN Stage 1  
DA00 1:400

| LEGEND |                  |
|--------|------------------|
|        | LANDSCAPING      |
|        | PERMEABLE GRAVEL |
|        | EXISTING TREE    |


FENCING PRECEDENTS, TYPE - 3m HIGH



FENCING PRECEDENTS, TYPE 2-4m HIGH



GENERATORS PRECEDENTS

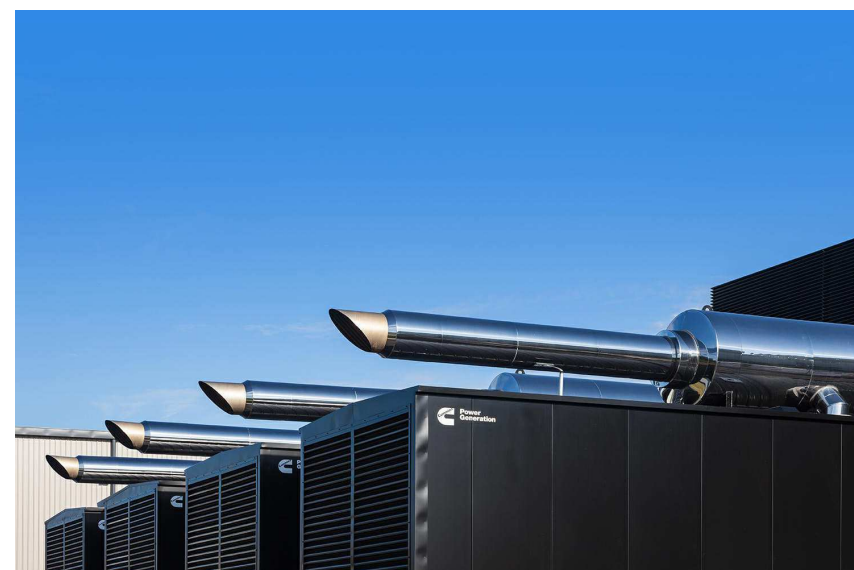






| GFA               |                 |
|-------------------|-----------------|
| STAGE             | m2              |
| STAGE 1           | 9643.62         |
| STAGE 2           | 8738.36         |
| <b>TOTAL AREA</b> | <b>18381.98</b> |


| CAR PARKING SPACES |           |
|--------------------|-----------|
| REGULAR            | 24        |
| ACCESSIBLE (DDA)   | 2         |
| <b>TOTAL</b>       | <b>26</b> |

| GENERATOR YARD |         |         |       |
|----------------|---------|---------|-------|
|                | STAGE 1 | STAGE 2 | TOTAL |
| GENERATORS     | 5       | 4       | 9     |
| CHILLERS       | 8       | 8       | 16    |



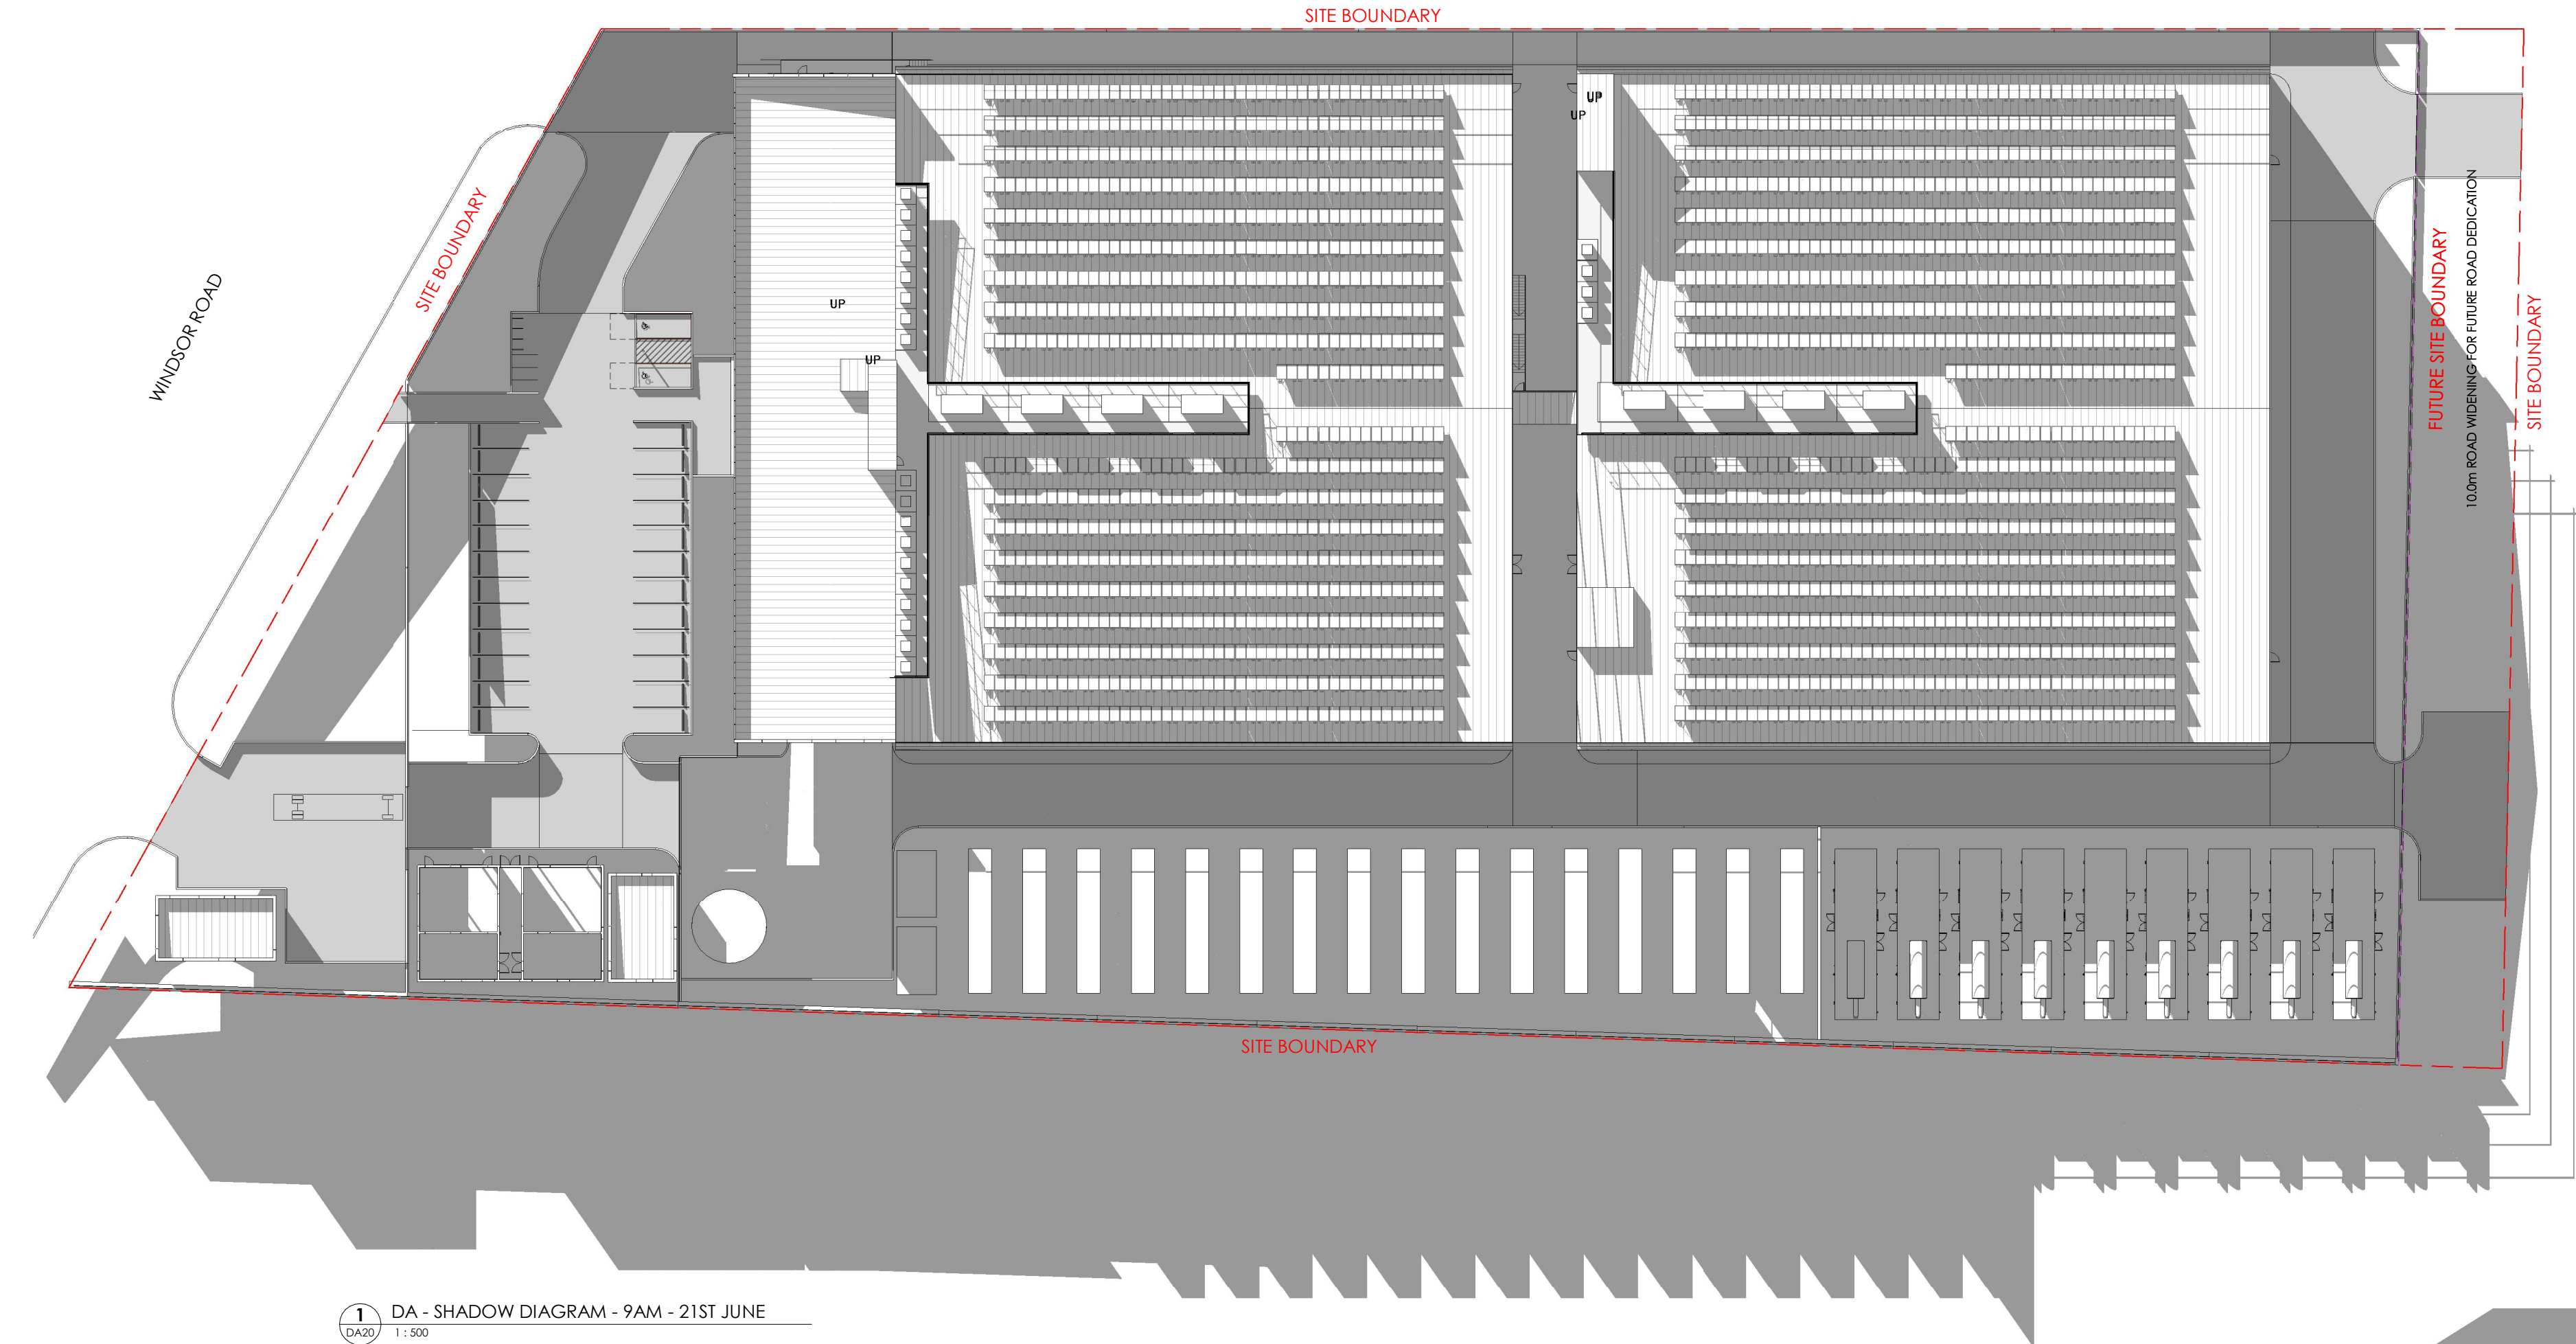

1 DA - SHADOW DIAGRAM - 9AM - 21ST JUNE  
1:500

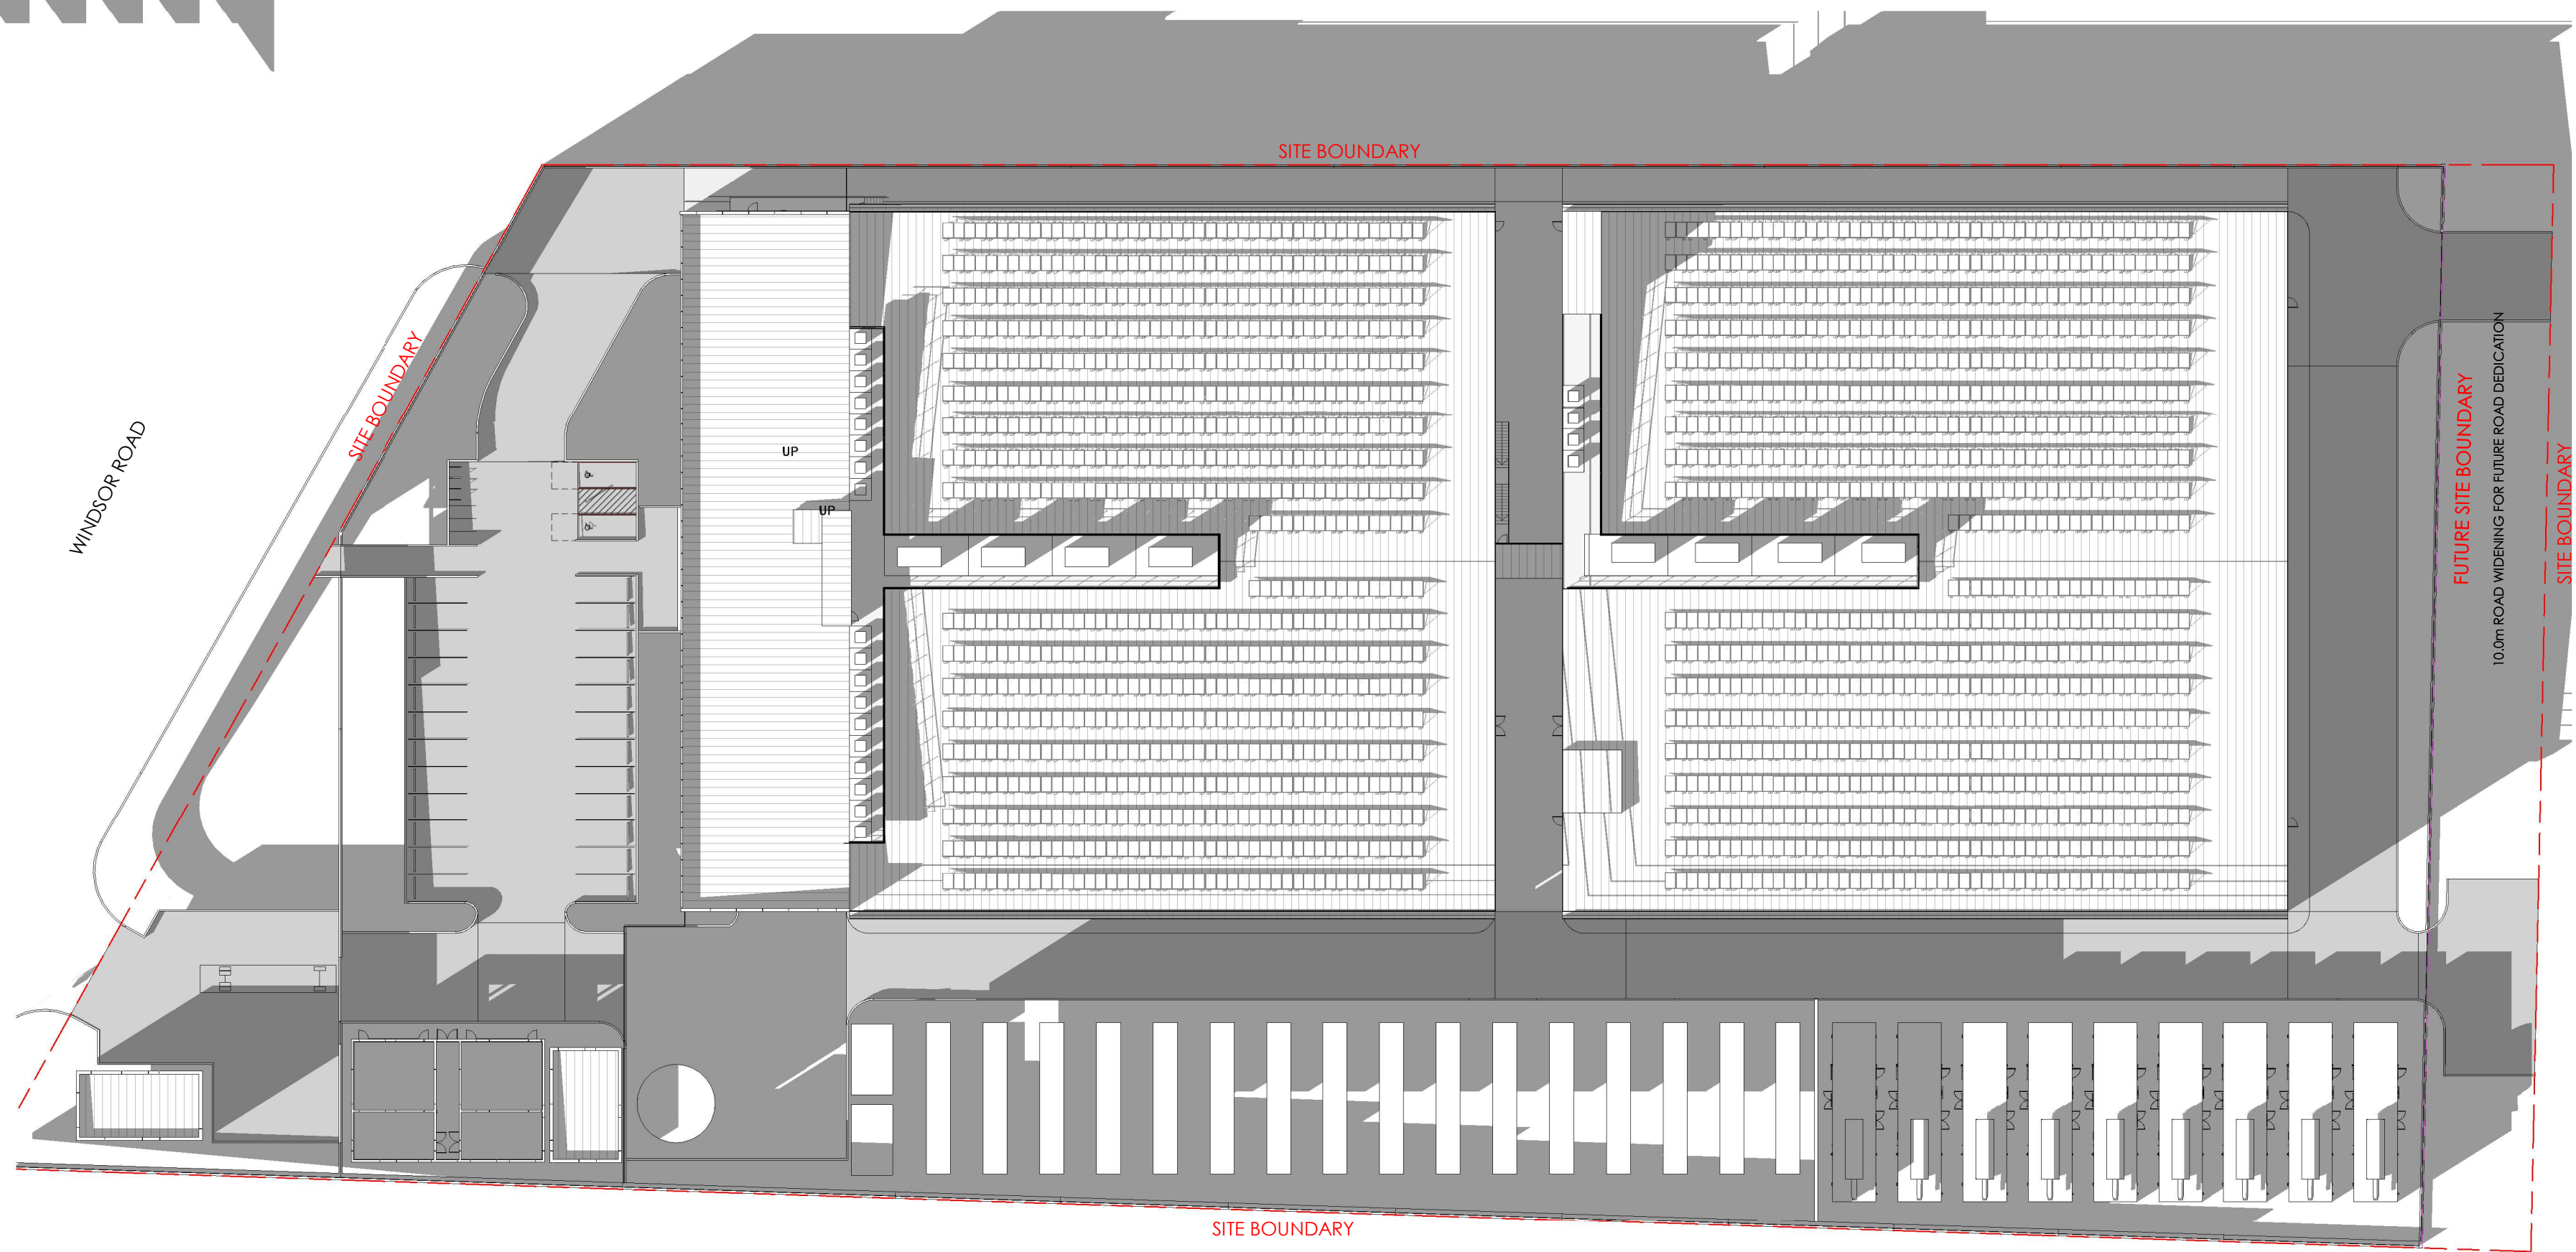

2 DA - SHADOW DIAGRAM - 3PM - 21ST JUNE  
1:500

|     |          |      |             |
|-----|----------|------|-------------|
|     |          |      |             |
| No. | Revision | Date | Description |
|     |          |      |             |


|         |  |                 |  |
|---------|--|-----------------|--|
| PROJECT |  | LOCATION        |  |
| HDC-004 |  | WANGARA WA 6065 |  |

|             |  |                 |  |
|-------------|--|-----------------|--|
| DRAWING NO. |  | TITLE           |  |
| DA06        |  | SHADOW DIAGRAMS |  |
| JOB NO.     |  | DATE            |  |
| 2129        |  | 04.03.2022      |  |
| SCALE:      |  | 1:500 @ A1      |  |

1:500 0 0 0 0 0 0 mm

DISCLAIMER: Drawing for information purposes only



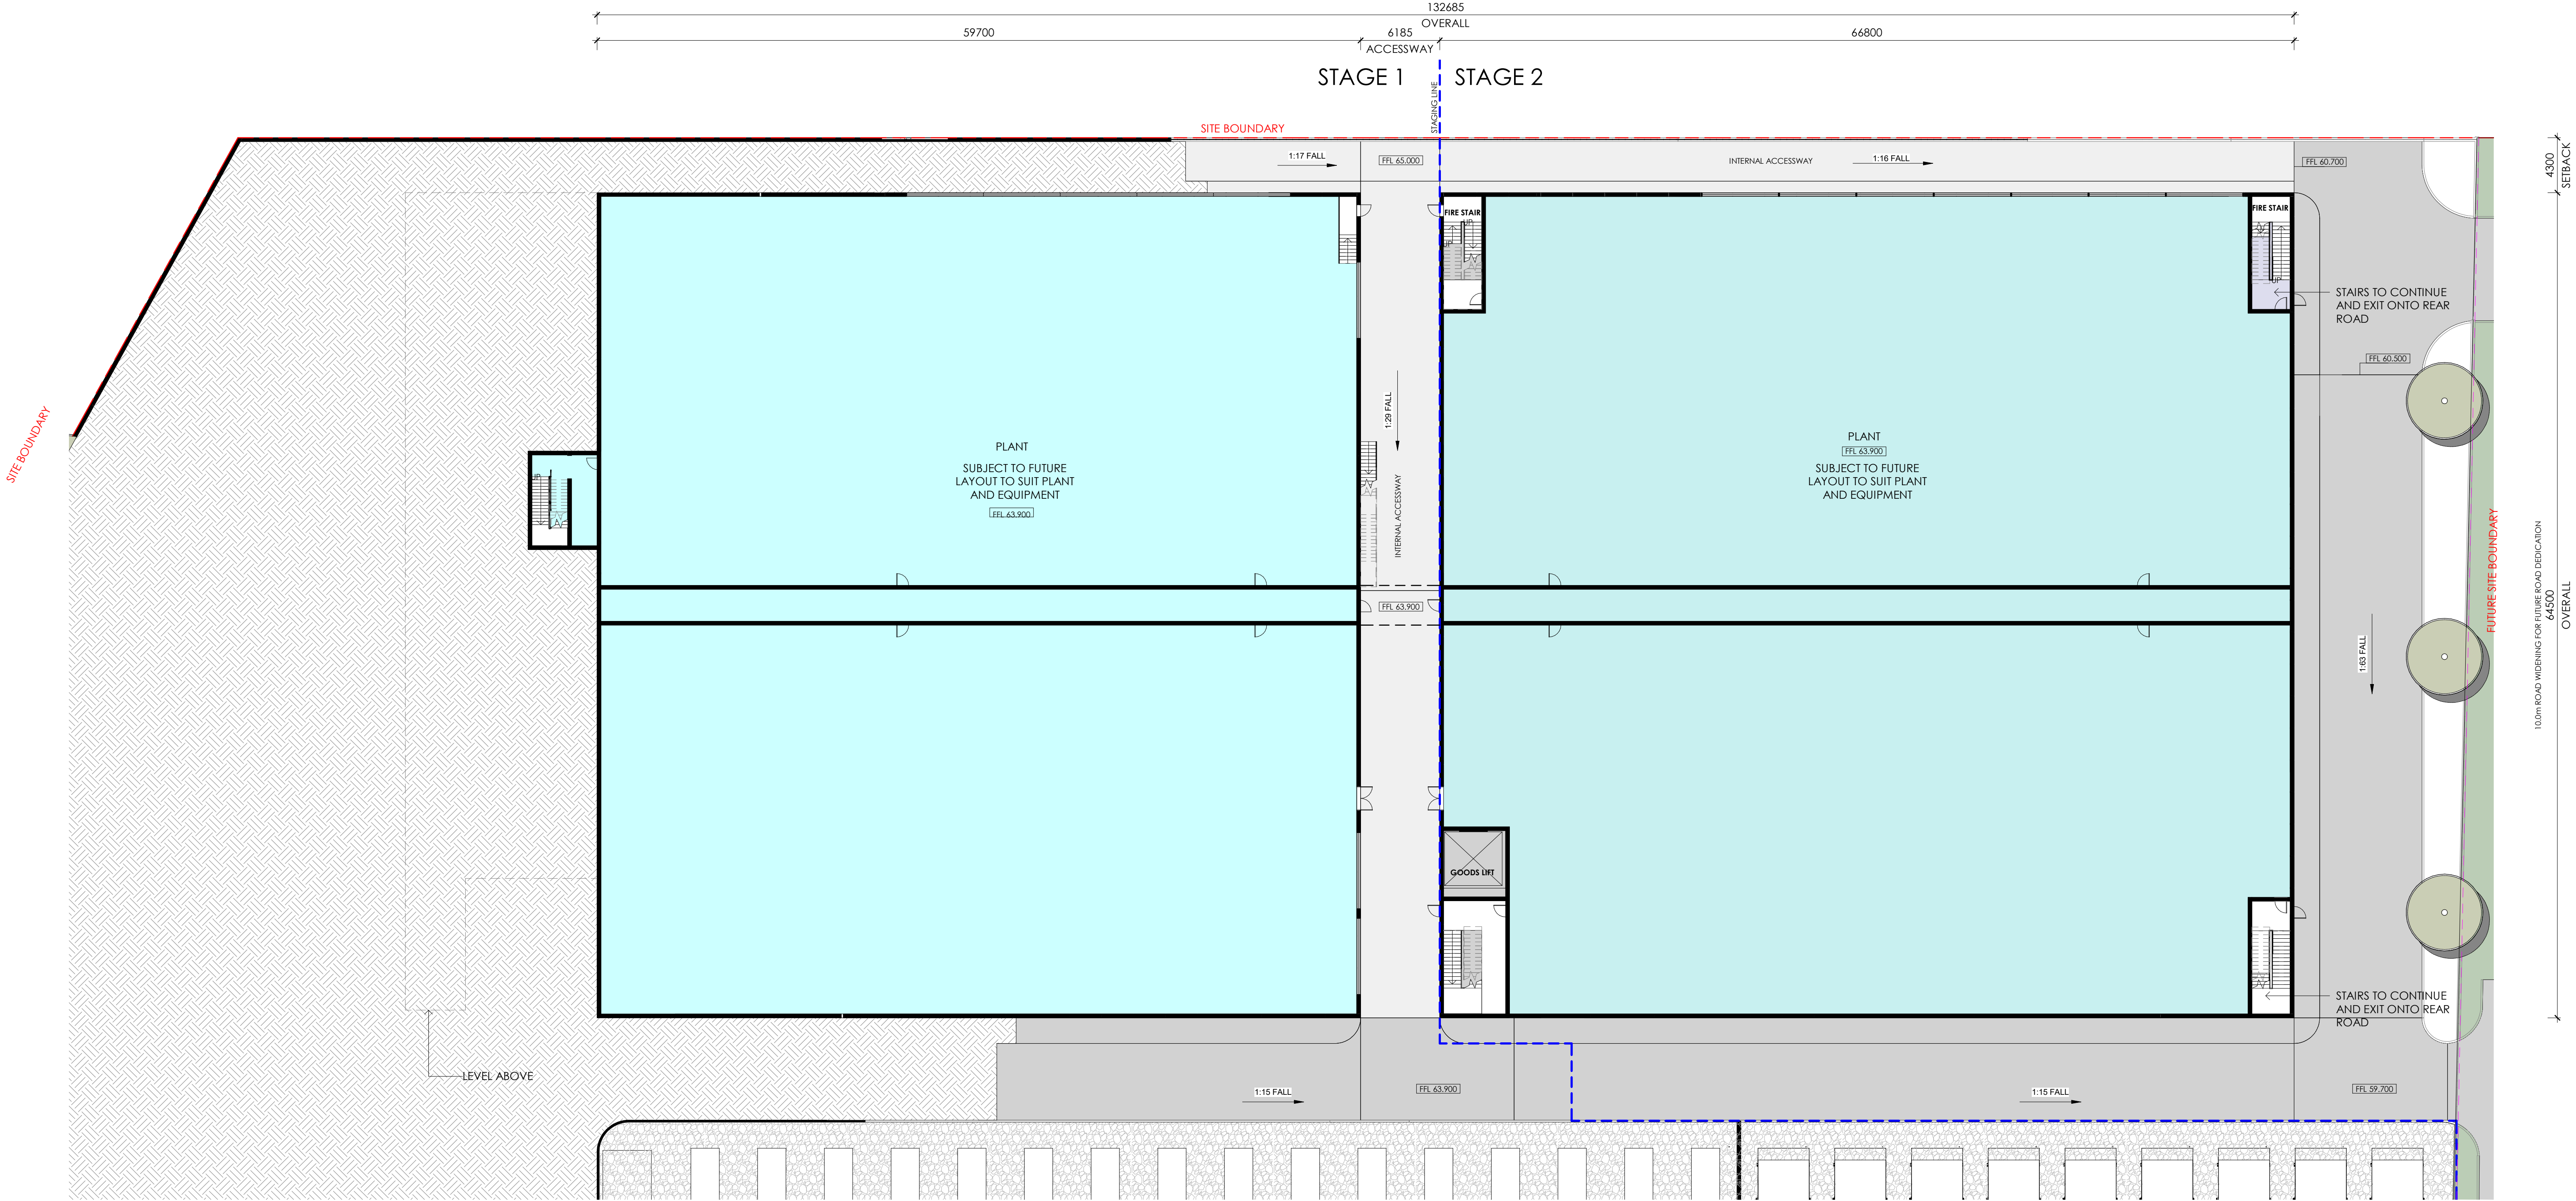

1 DA10 DA - LOWER GROUND PLAN 1:250


| LOWER GROUND FLOOR GFA |            |        |
|------------------------|------------|--------|
| LEGEND                 | AREA       | m2     |
|                        | PLANT ROOM | 8200.1 |
|                        | TOTAL AREA | 8200.1 |

| NOTES                                                              |  |
|--------------------------------------------------------------------|--|
| INTERNAL LAYOUT INDICATIVE ONLY, TO BE CONFIRMED AT A LATER STAGE. |  |
| MAXIMUM COMPARTMENT SIZE TO BE LESS THAN 2000m2                    |  |








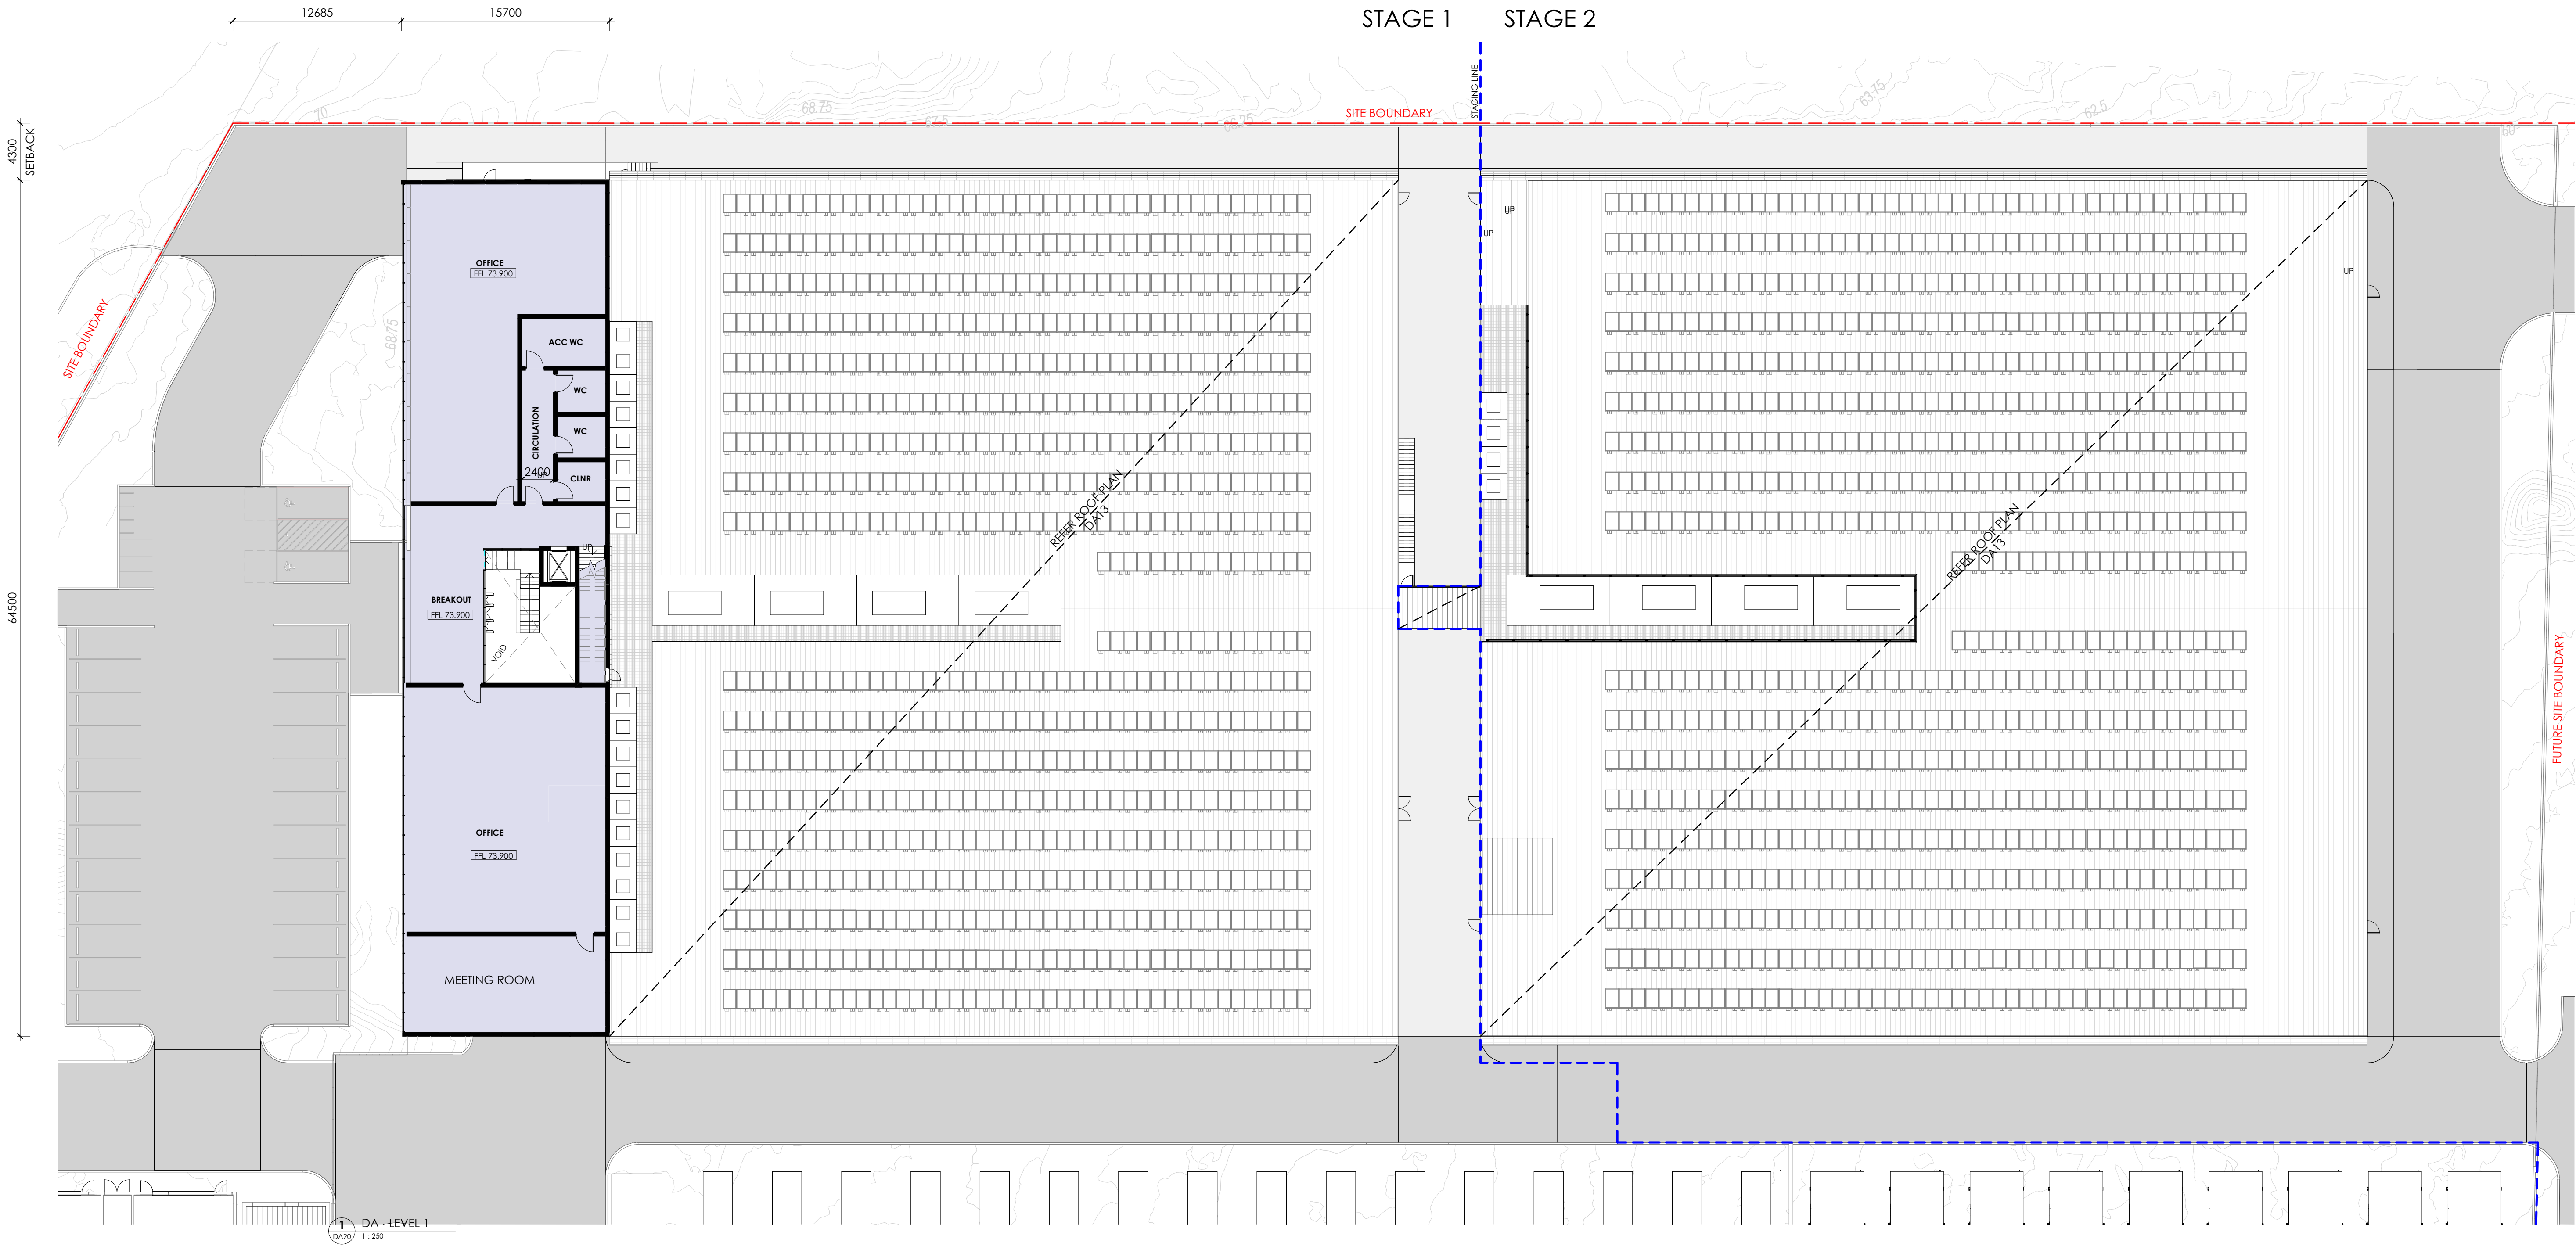

| FIRST FLOOR GFA |                  |         |
|-----------------|------------------|---------|
| LEGEND          | AREA             | m2      |
|                 | OFFICE & STORAGE | 1005.88 |
|                 | TOTAL AREA       | 1005.88 |

| NOTES                                                              |  |
|--------------------------------------------------------------------|--|
| INTERNAL LAYOUT INDICATIVE ONLY, TO BE CONFIRMED AT A LATER STAGE. |  |
| MAXIMUM COMPARTMENT SIZE TO BE LESS THAN 2000m2                    |  |




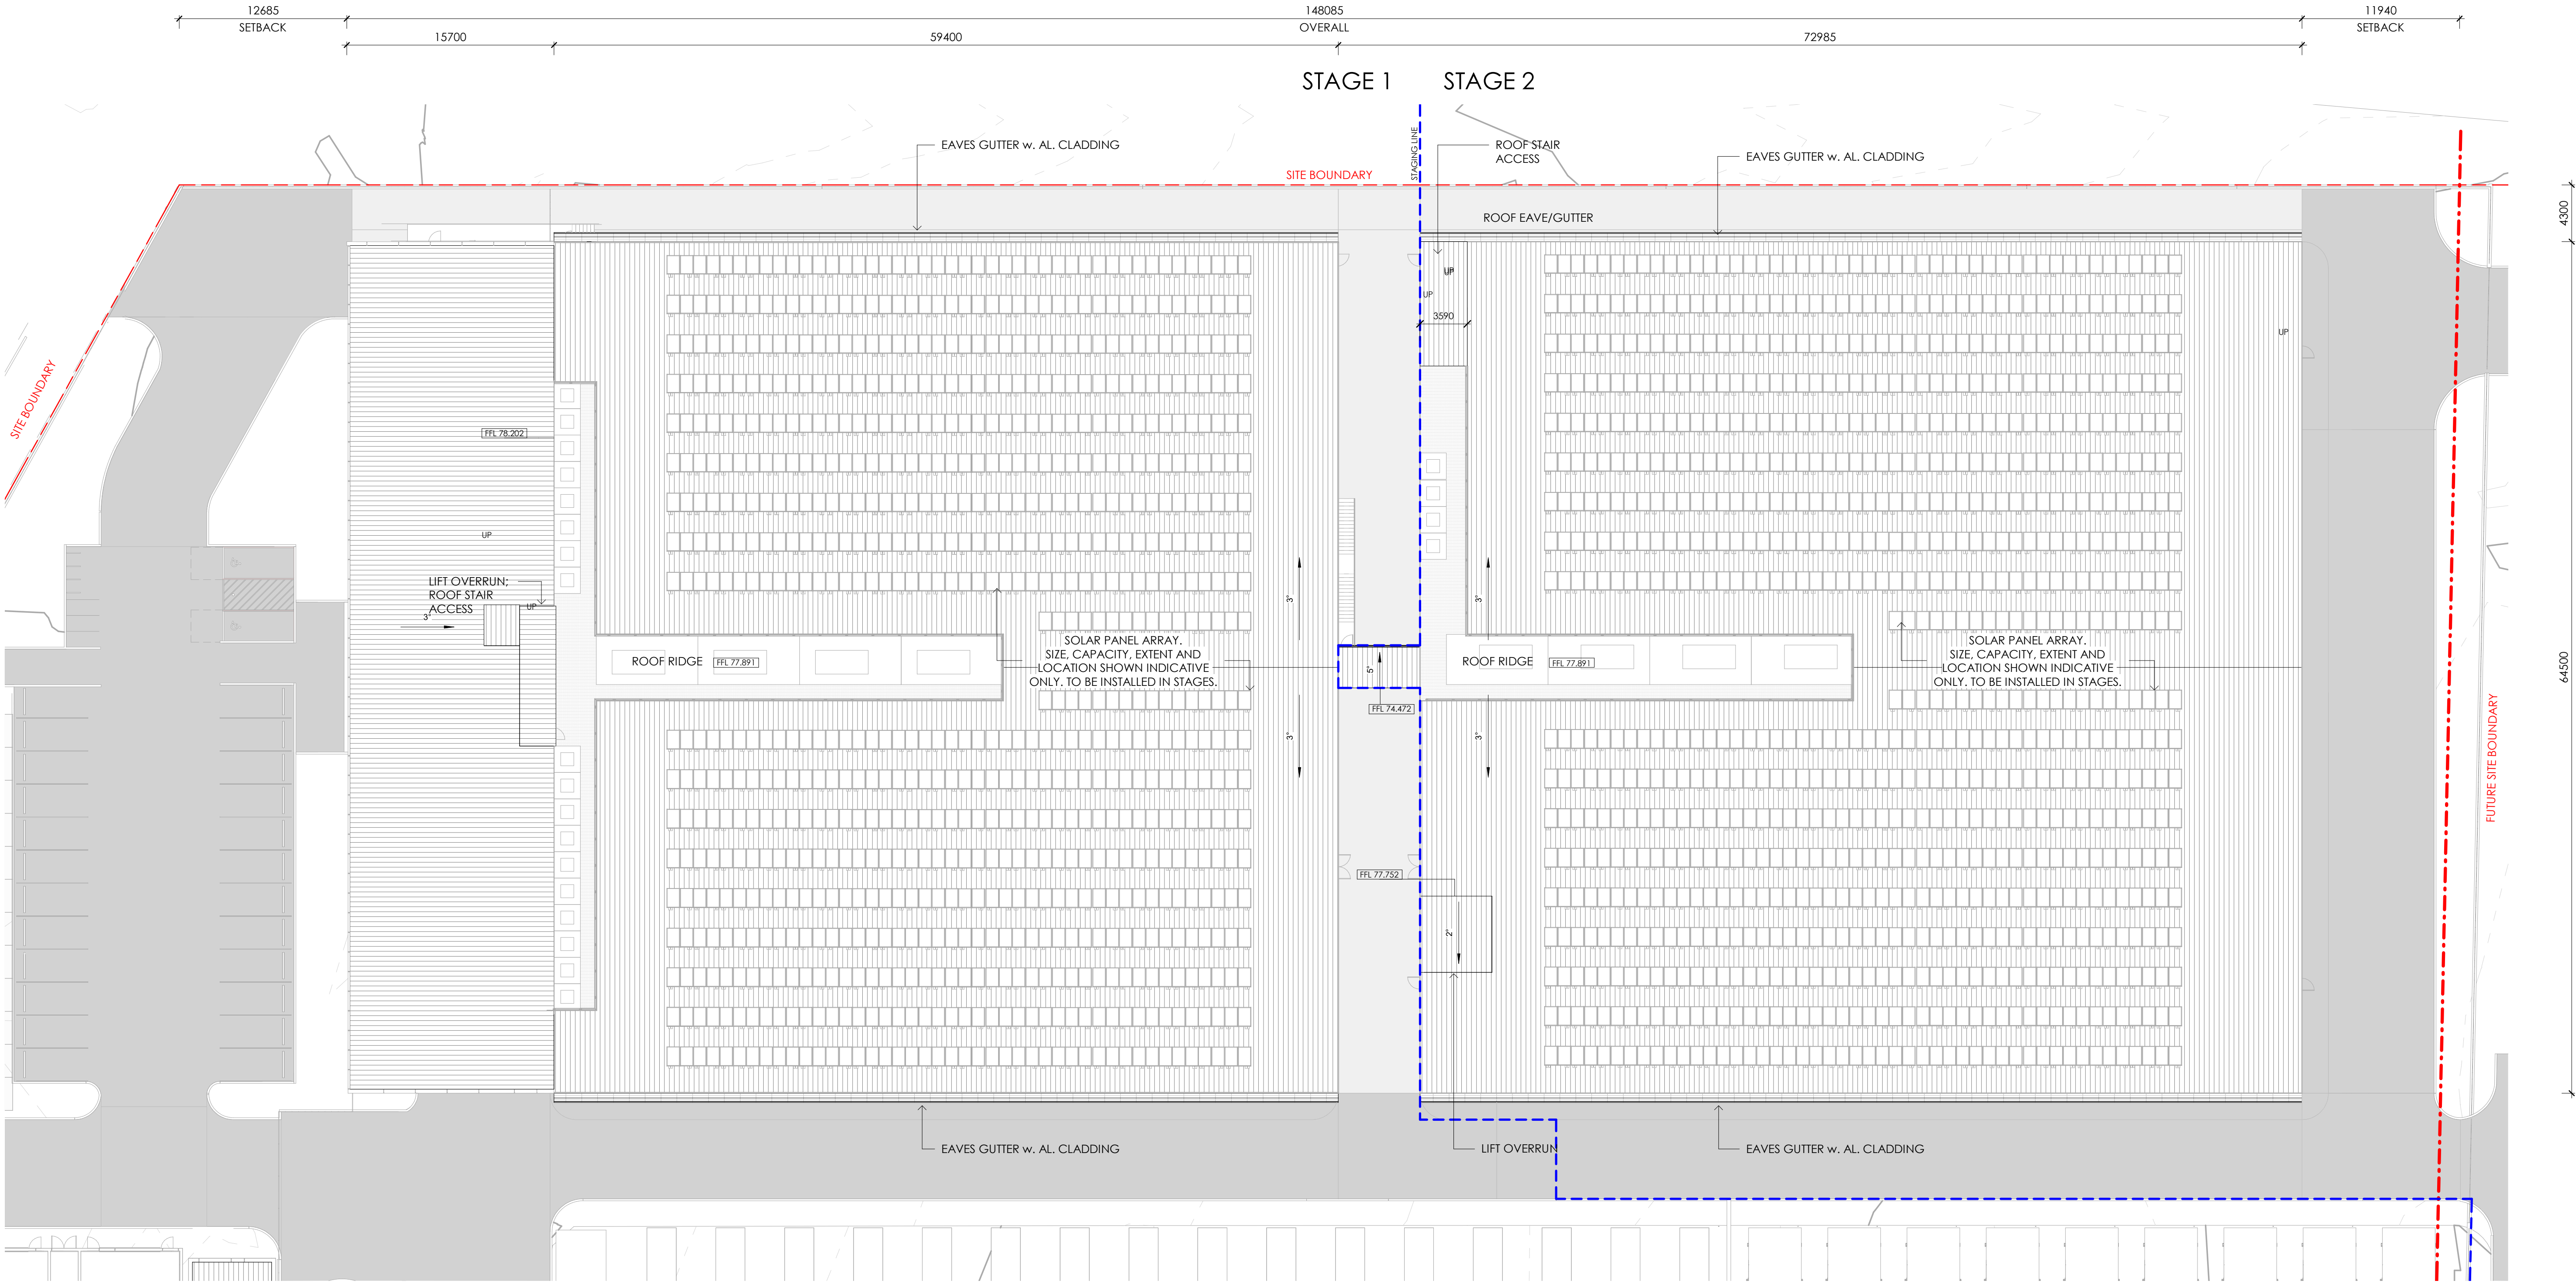

1 DA13 DA - ROOF PLAN 1 : 250


| FIRST FLOOR GFA |             |    |
|-----------------|-------------|----|
| LEGEND          | AREA        | m2 |
|                 | Roof access | 58 |
|                 | TOTAL AREA  | 58 |




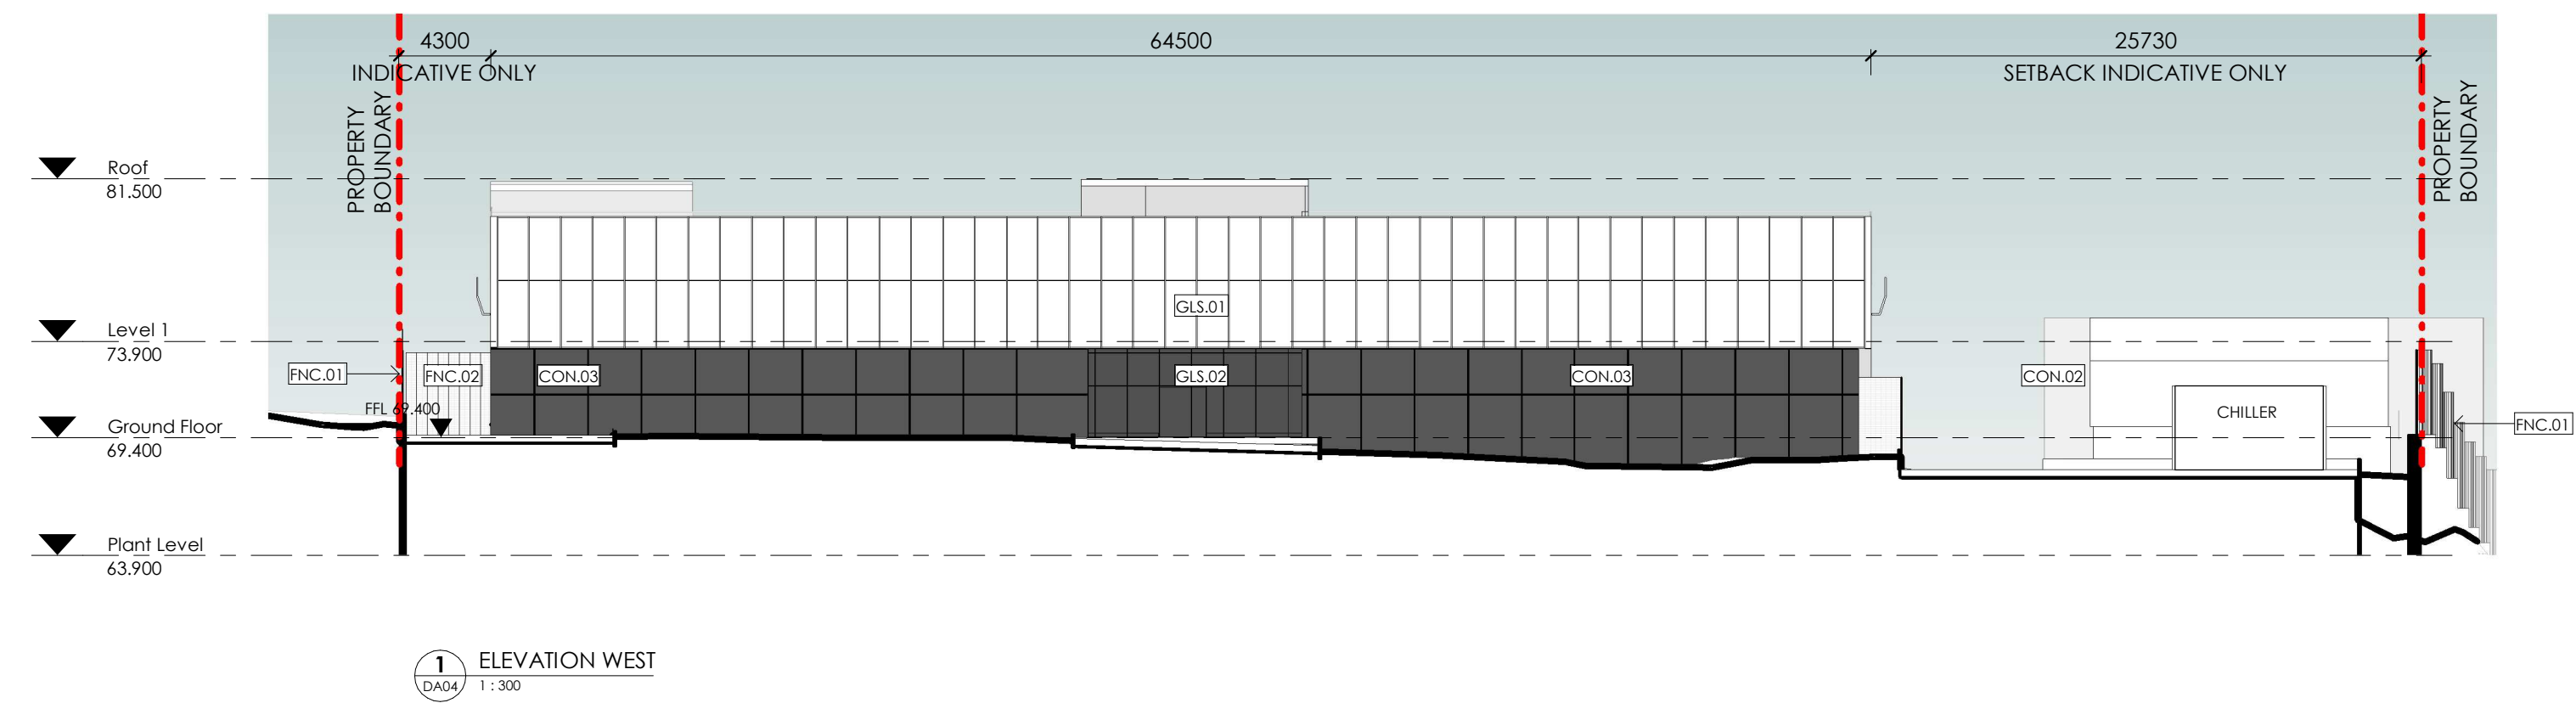


EXTERNAL FINISHES SCHEDULE

|  |                                                                                               |
|--|-----------------------------------------------------------------------------------------------|
|  | <b>GLS.01</b><br>CURTAIN WALL GLAZING                                                         |
|  | <b>GLS.02</b><br>CURTAIN WALL GLAZING<br>(DARK TINTED AT THE BASE)                            |
|  | <b>CON.02</b><br>PRECAST CONCRETE PANELS<br>(LIGHT)                                           |
|  | <b>CON.03</b><br>PRECAST CONCRETE PANELS<br>(DARK)                                            |
|  | <b>PFE.02</b><br>LIGHT POLES – BLACK<br>PAINTED FINISH                                        |
|  | <b>PWD.01</b><br>GREY POWDERCOATED METAL<br>FINISH FOR GUTTERS, DOWNPIPES,<br>RAINWATER TANKS |
|  | <b>FNC.01</b><br>FENCING – WELDED MESH<br>PREFINISHED METAL                                   |

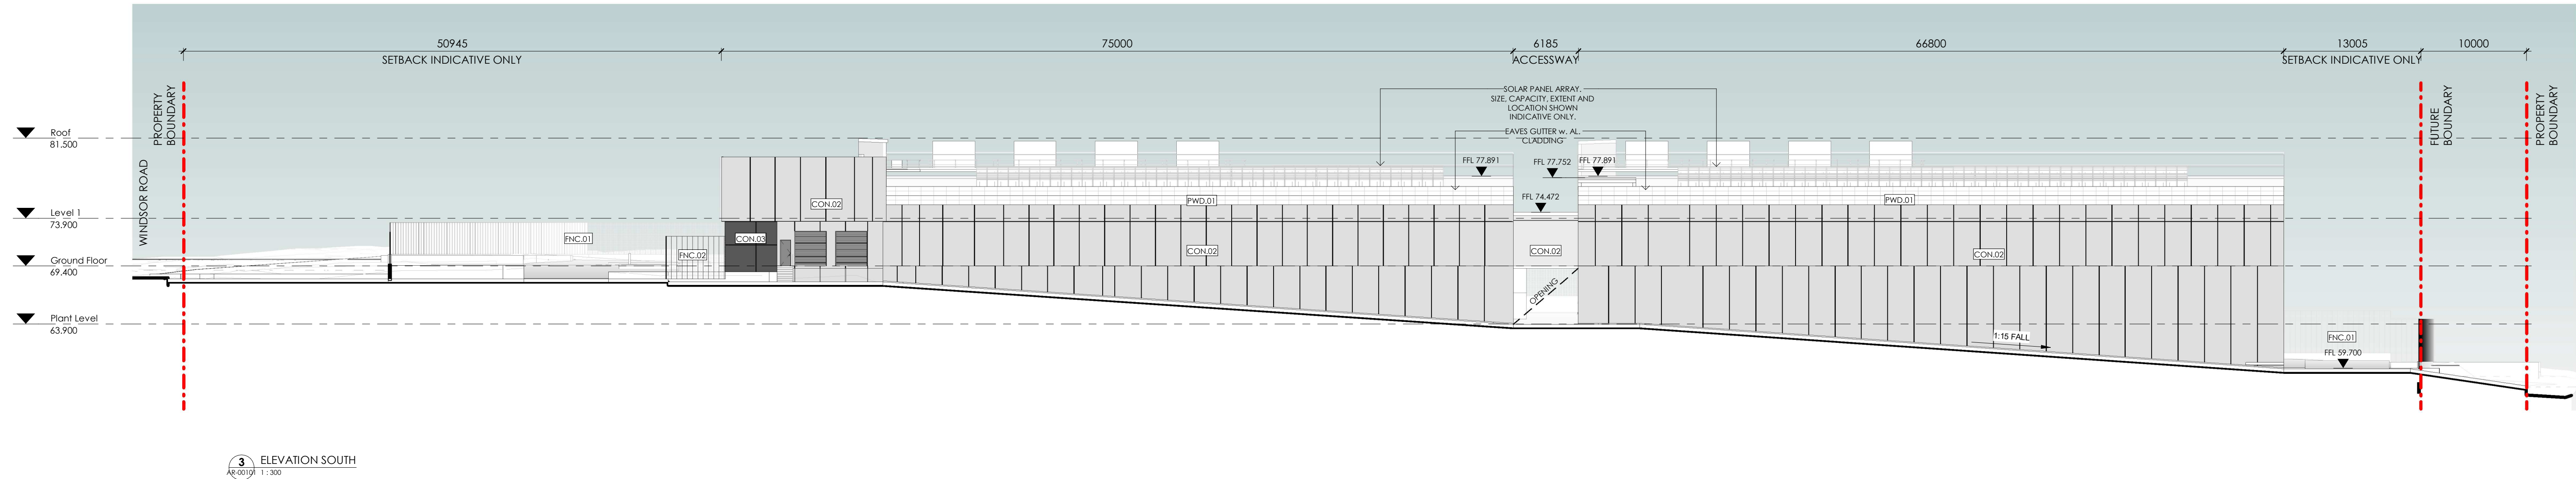



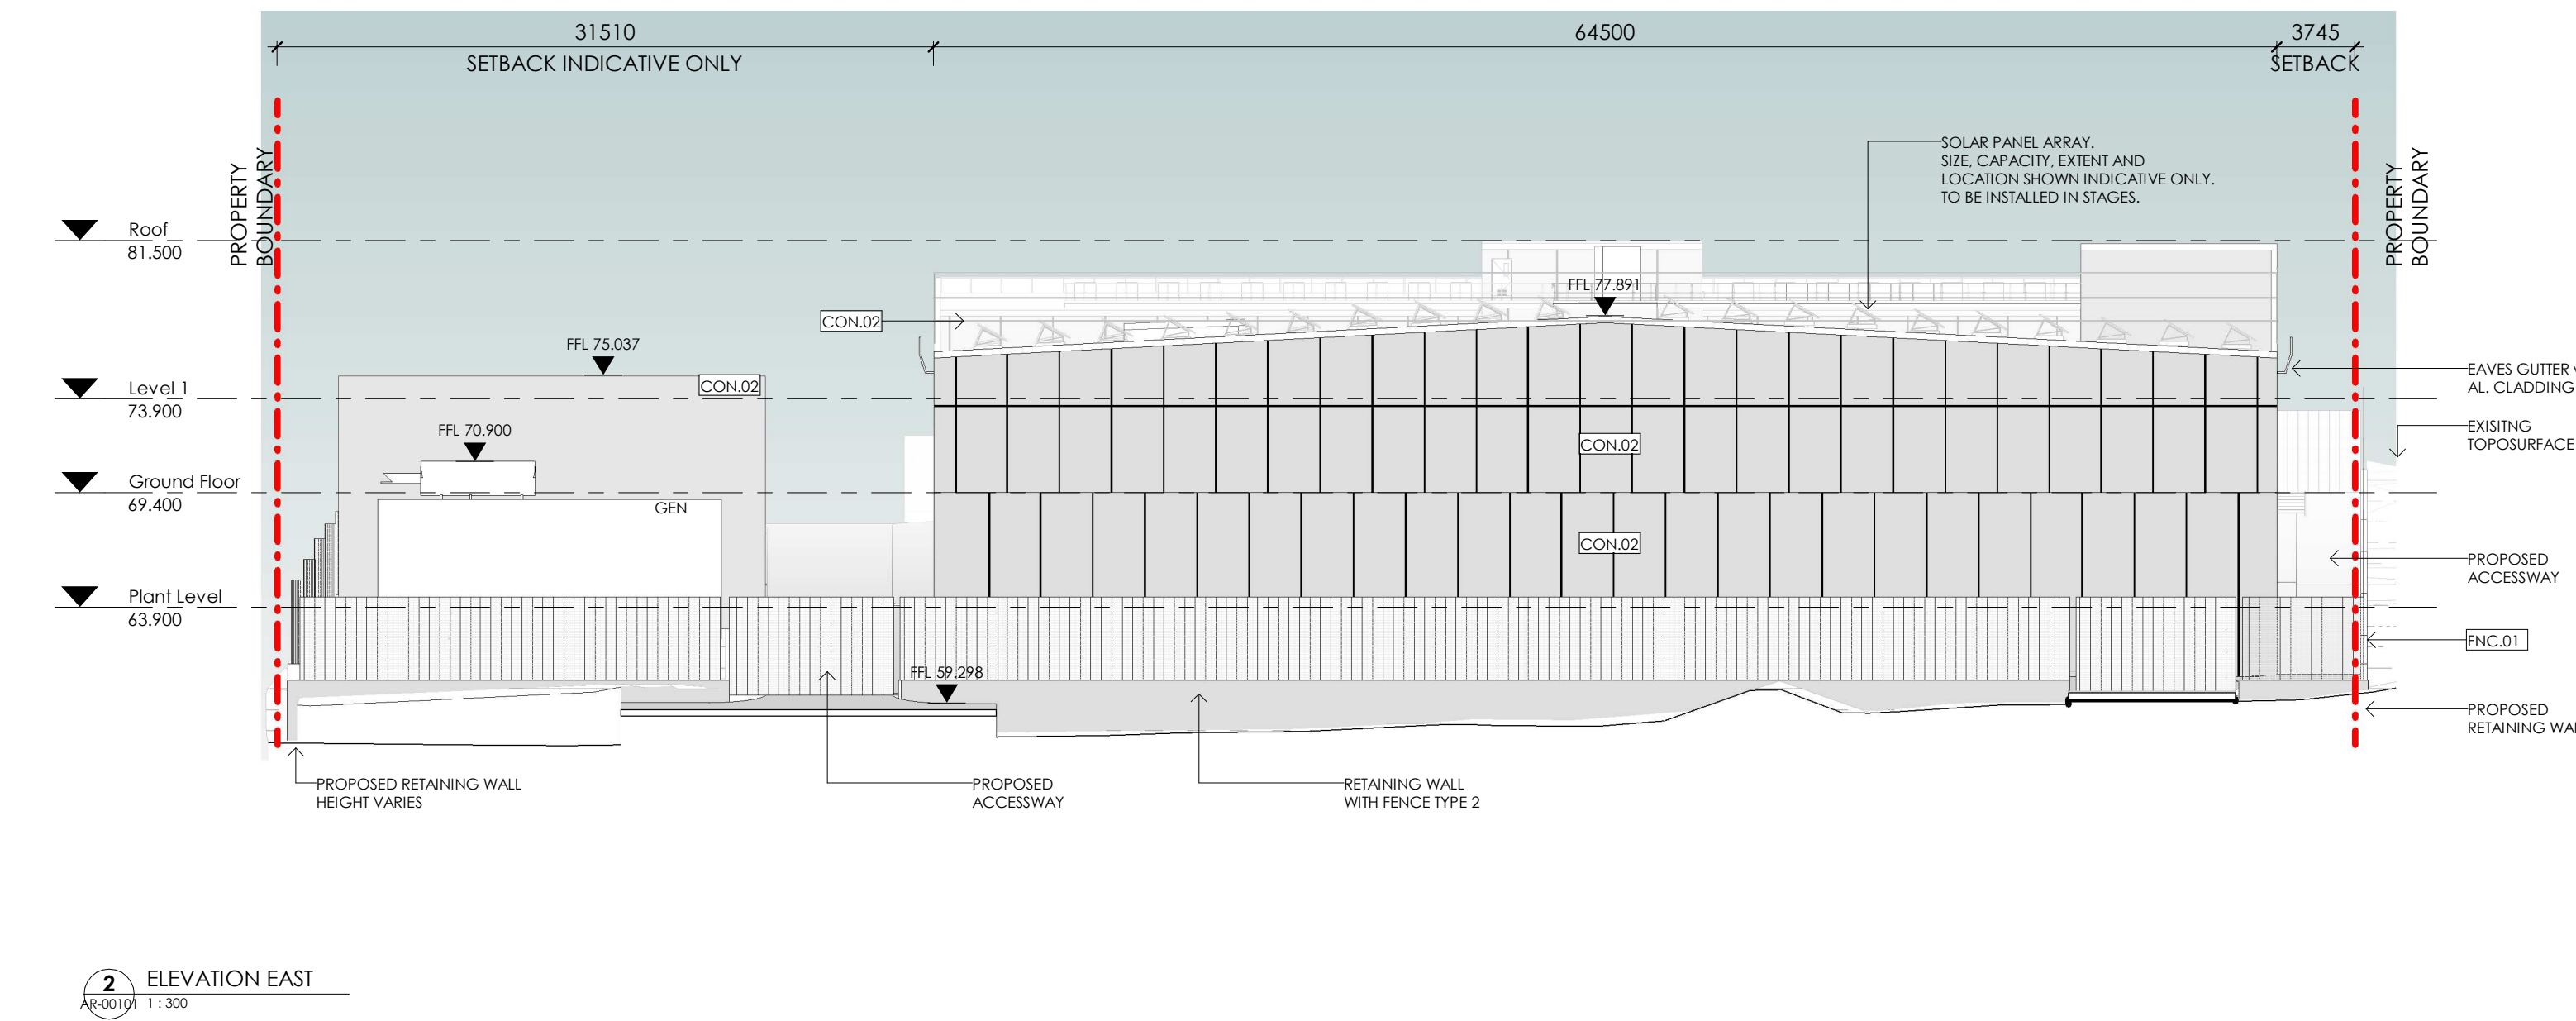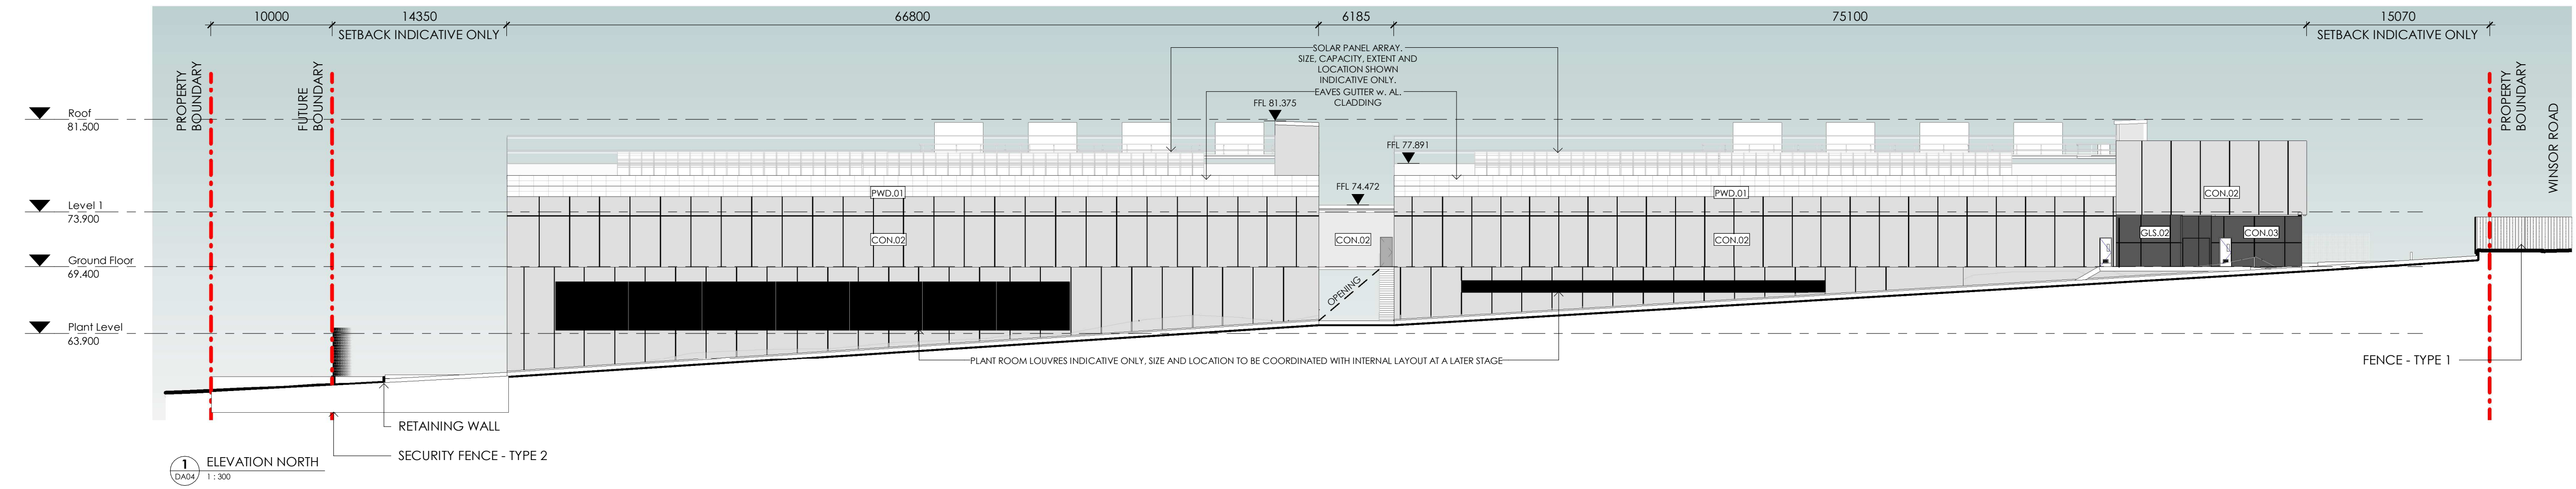

EXTERNAL FINISHES SCHEDULE

|  |                                                                                               |
|--|-----------------------------------------------------------------------------------------------|
|  | <b>GLS.01</b><br>CURTAIN WALL GLAZING                                                         |
|  | <b>GLS.02</b><br>CURTAIN WALL GLAZING<br>(DARK TINTED AT THE BASE)                            |
|  | <b>CON.02</b><br>PRECAST CONCRETE PANELS<br>(LIGHT)                                           |
|  | <b>CON.03</b><br>PRECAST CONCRETE PANELS<br>(DARK)                                            |
|  | <b>PFE.02</b><br>LIGHT POLES - BLACK<br>PAINTED FINISH                                        |
|  | <b>PWD.01</b><br>GREY POWDERCOATED METAL<br>FINISH FOR GUTTERS, DOWNPIPES,<br>RAINWATER TANKS |
|  | <b>FNC.01</b><br>FENCING - WELDED MESH<br>PREFINISHED METAL                                   |









ARTIST IMPRESSION