


SITE PLAN
LOT 782 OF SWAN LOCATION 1370
MARMION AVENUE, CLARKSON

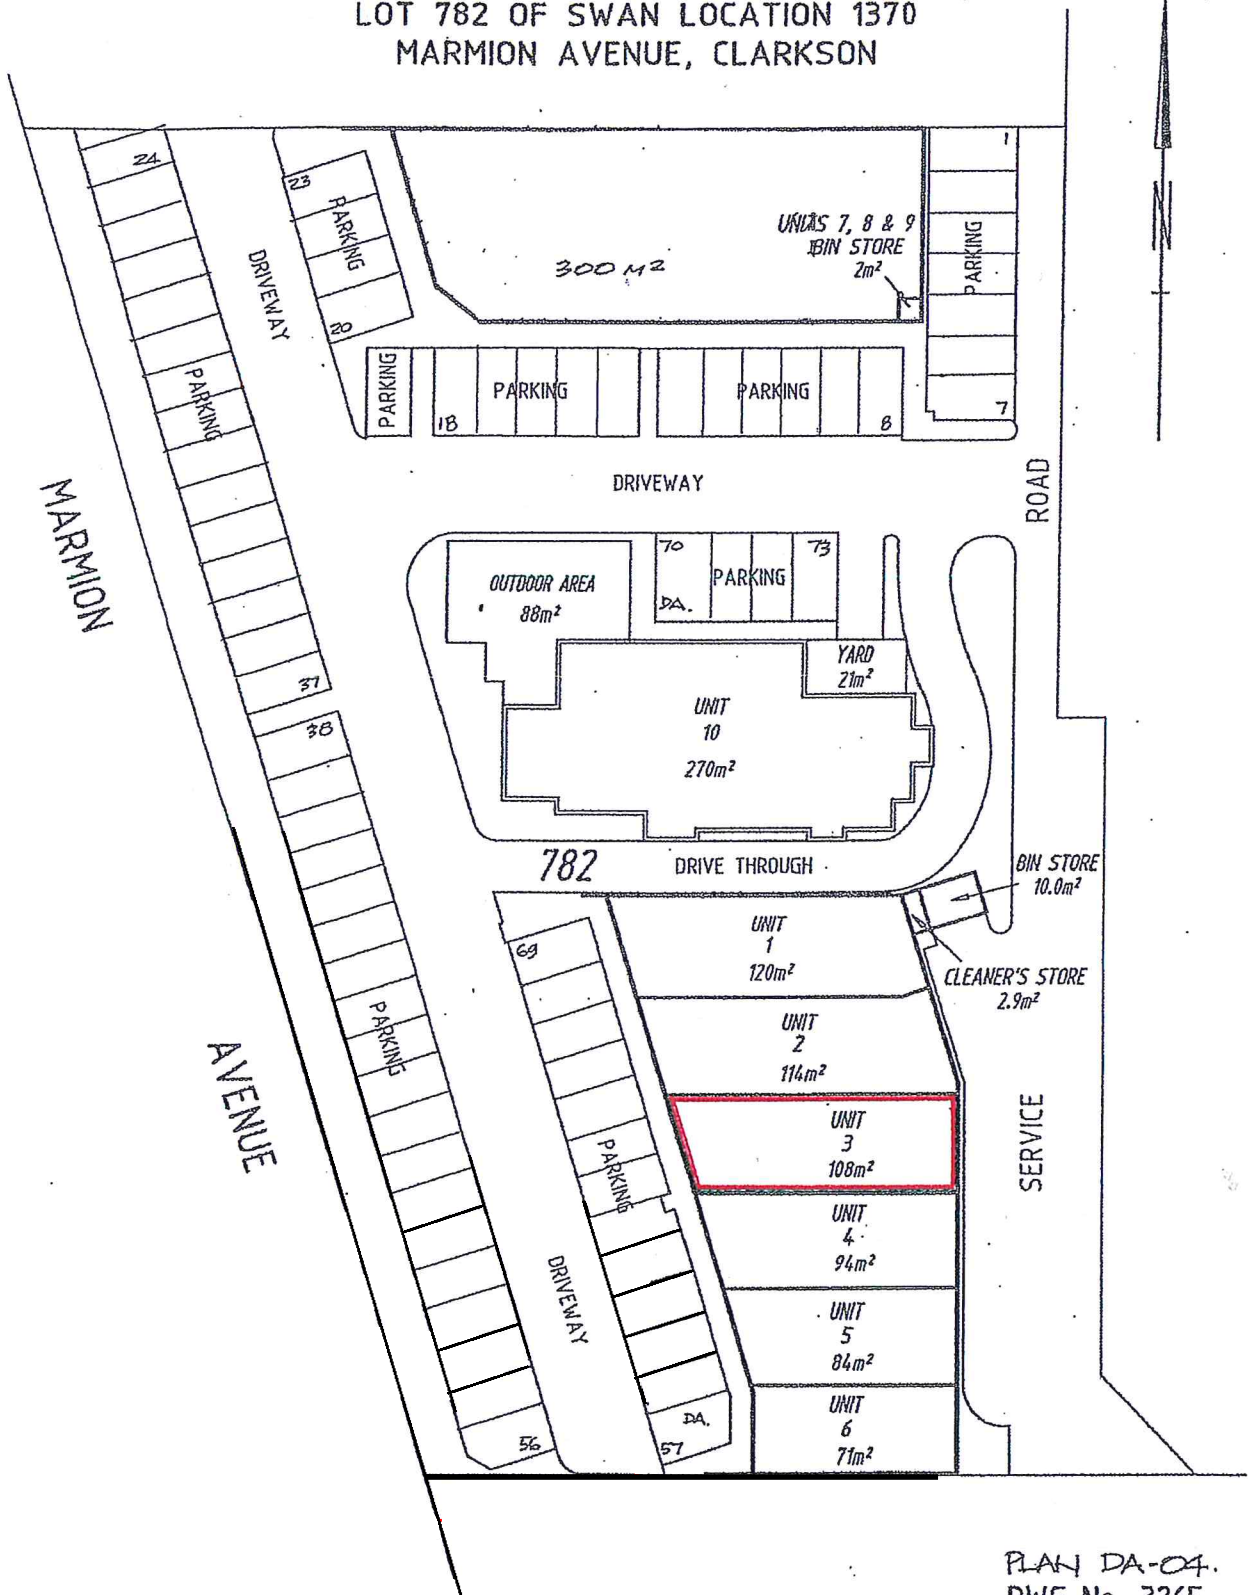

HA
HINDLEY & ASSOCIATES Pty Ltd
PO BOX 199
NEDLANDS WA 6909
Ph: (08) 9386 6699

PETER DRISCOLL
& ASSOCIATES PTY LTD
CONSULTING SURVEYORS

PLAN DA-04.
DWG No. 3265

SCALE 1:300 @A3
DATE 20.01.2010

Unit 3, 1868 Marmion Avenue, Clarkson

