


NOTE:
 • STORMWATER DISPOSAL BY BUILDER TO SHIRE REQUIREMENTS

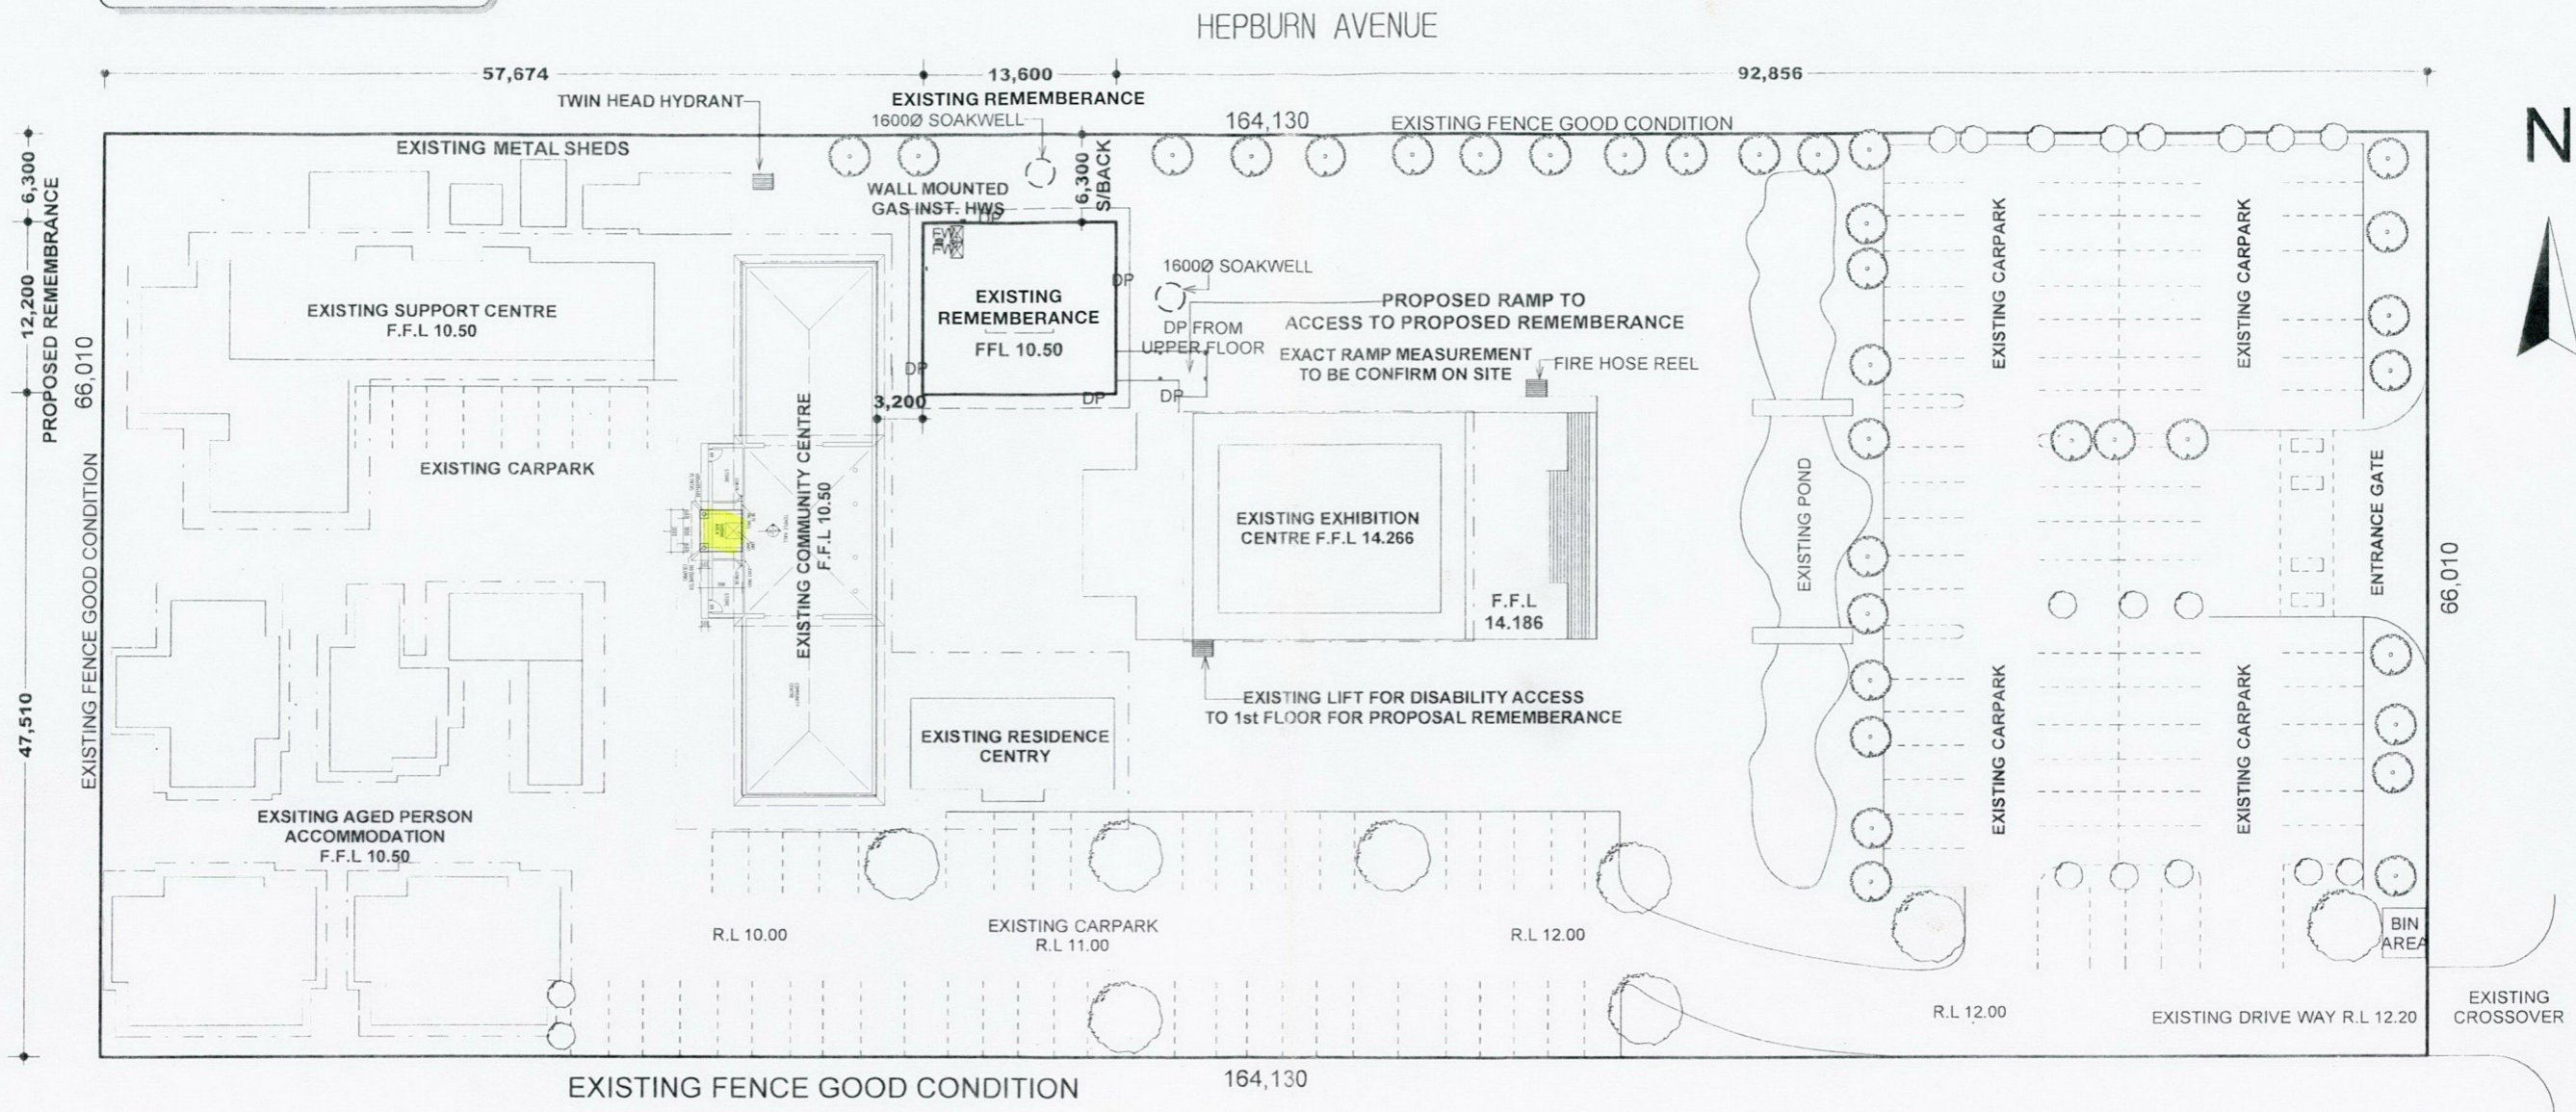




SITE PLAN
 1:500

DRAWING TITLE: FLOOR PLAN/ ELEVATION/SECTION		AMENDMENTS:		AREA: TOWER: 9.00m ²
DRAWN: MG	JOB No: A2	PROPOSED TOWER ADDITION FOR THICH PHOUIC NHON ON LOT 101(#19) BRADFORD PLACE MARANGAROO		
SCALE: 1:100	DATE: 1/1/2022	DWG. A02	TOTAL DWG.	

DIMENSIONS ARE FOR BRICK ONLY
 NO WALL FINISHES ALLOWED FOR

DO NOT SCALE FROM
 THESE DRAWINGS


STD Drawn By: JANICE HOANG

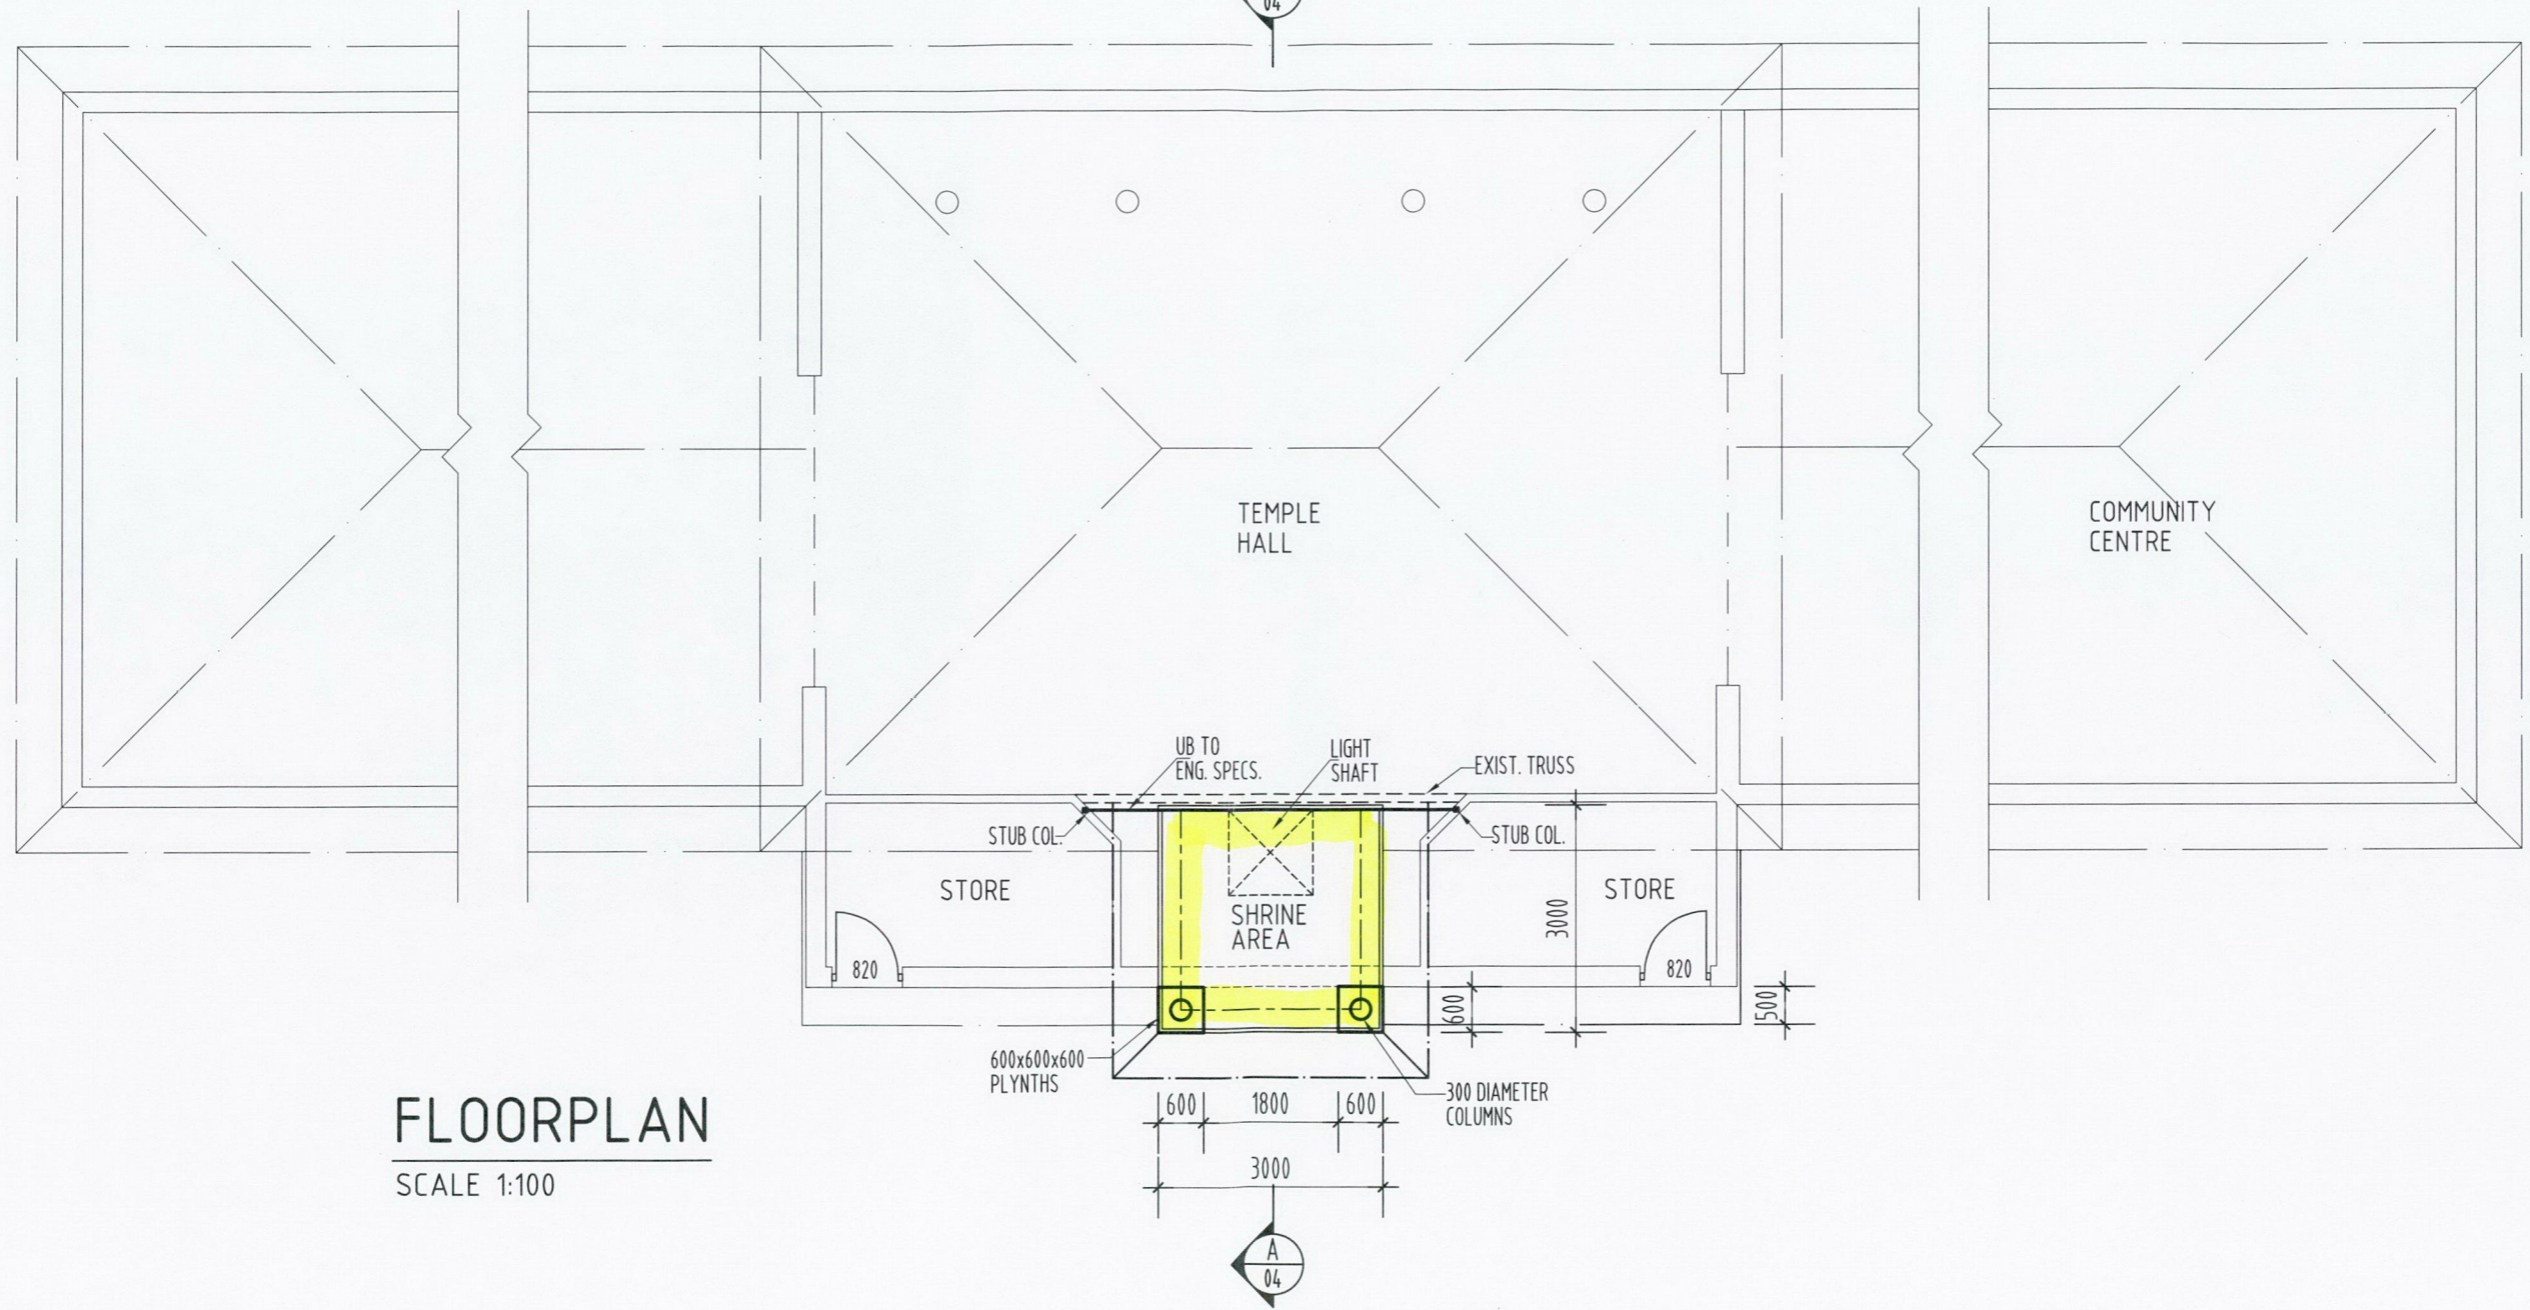 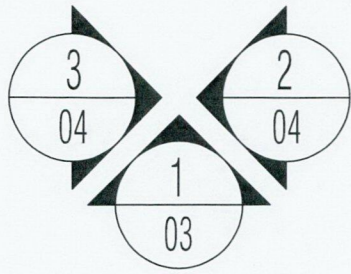

FLOORPLAN
SCALE 1:100

DRAWING TITLE:		PROPOSED TOWER ADDITION FOR THICH PHOUc NHON ON LOT 101(#19) BRADFORD PLACE MARANGAROO	AMENDMENTS:		AREA: TOWER: 9.00m ²
FLOOR PLAN					
DRAWN: MG	JOB No: A3		DWG. A02	TOTAL DWG. 4	
SCALE: 1:100	DATE: 1/1/2022				



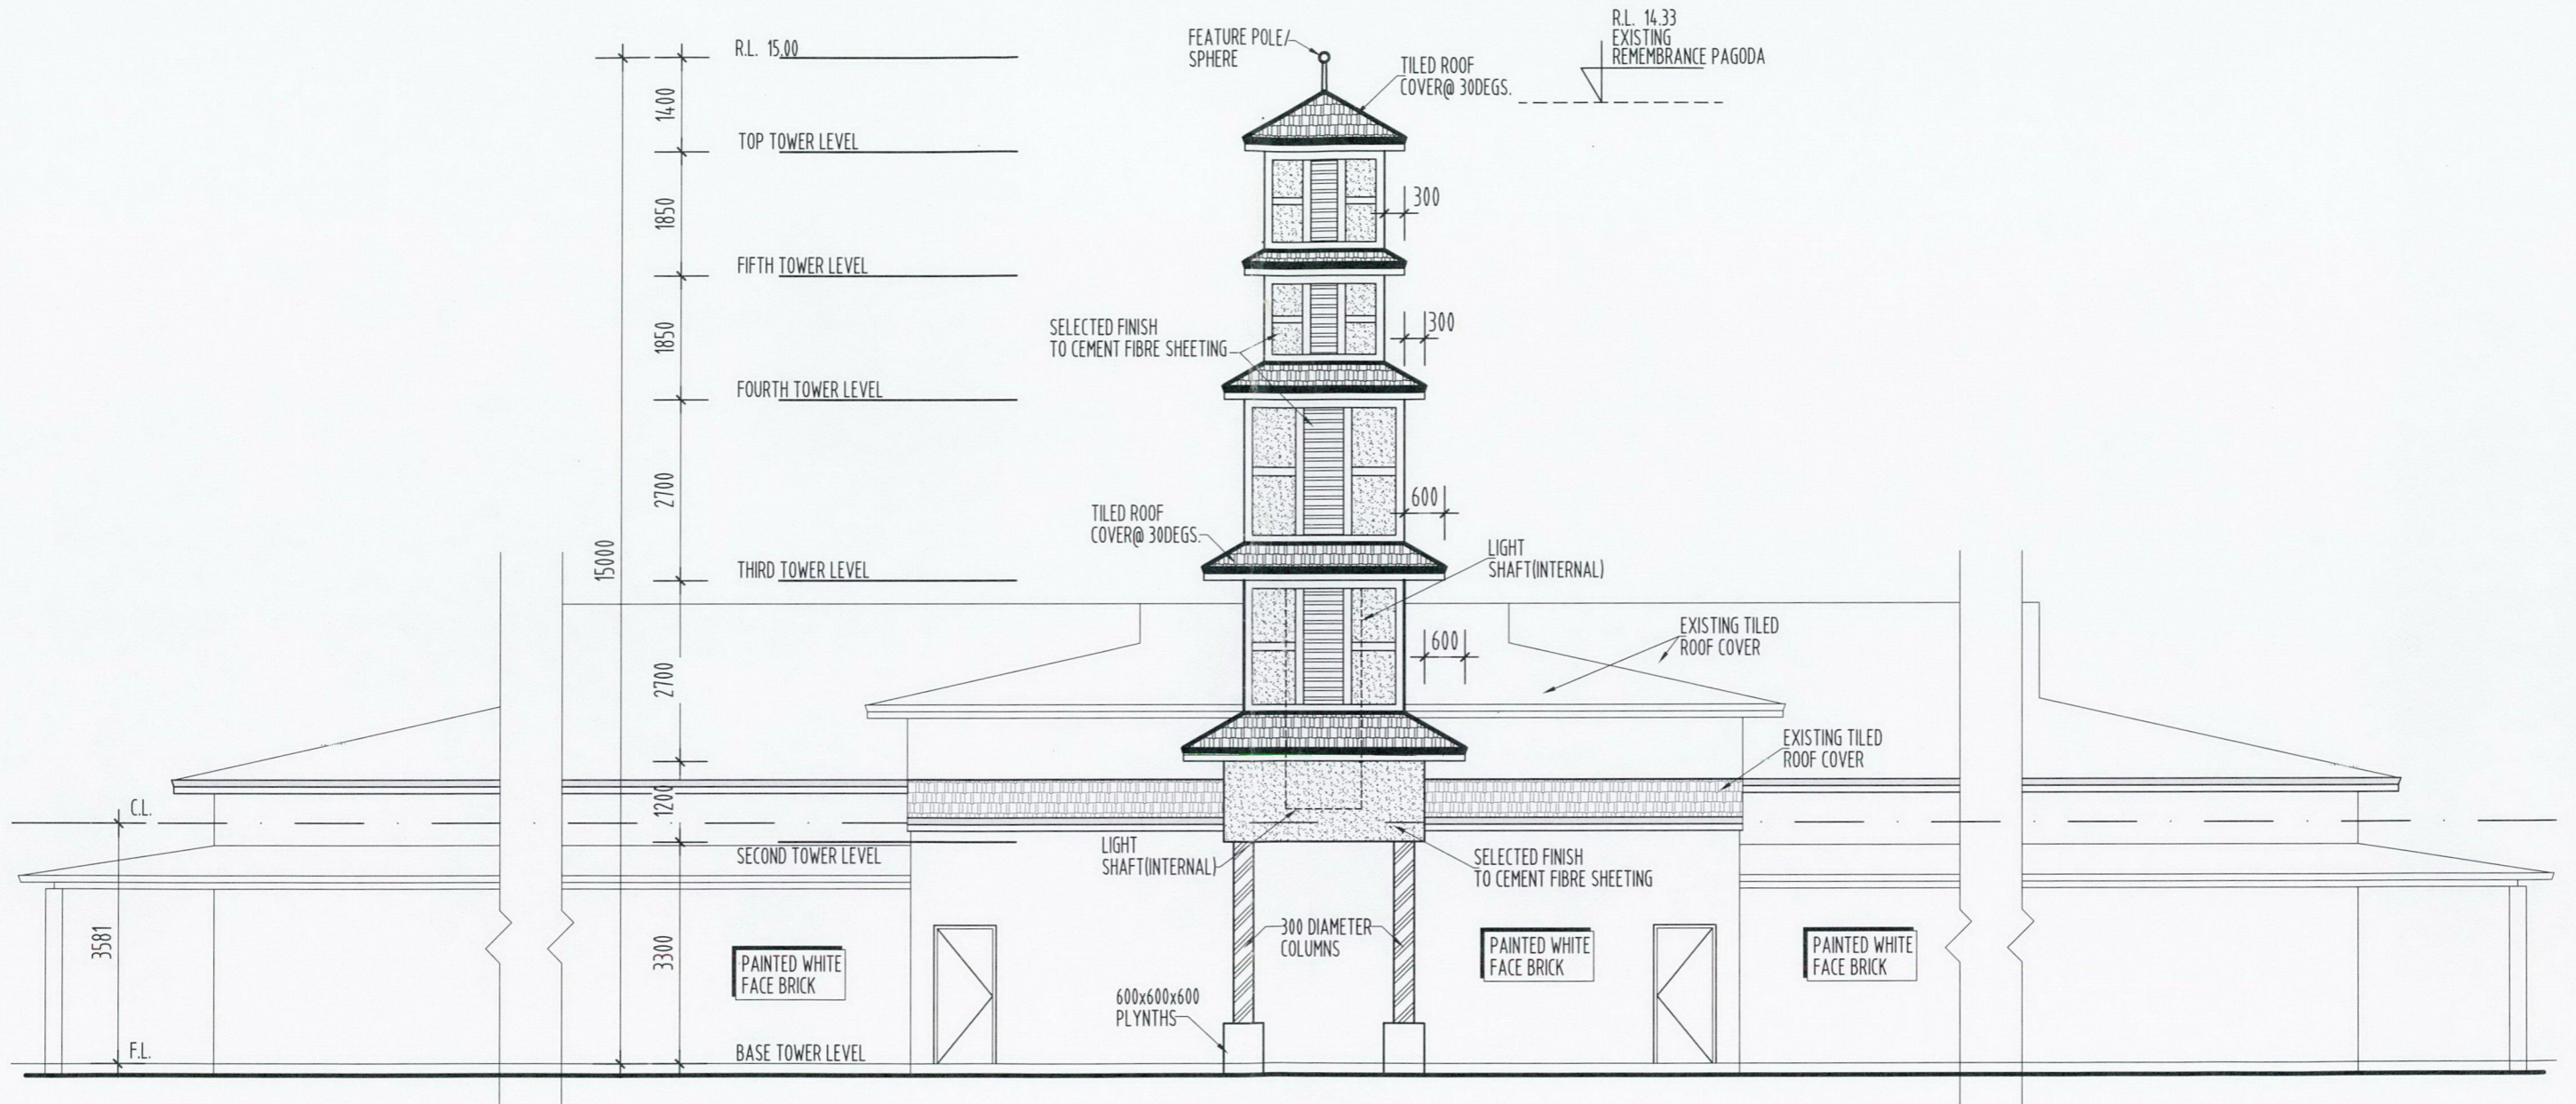


ELEVATION 1


SCALE 1:100

DRAWING TITLE:		PROPOSED TOWER ADDITION FOR THICH PHOUC NHON		AMENDMENTS:	
ELEVATION		ON LOT 101(#19) BRADFORD PLACE MARANGAROO			
DRAWN: MG	JOB No: A3	DWG: A03	TOTAL DWG: 4		
SCALE: 1:100	DATE: 1/1/2022				

DIMENSIONS ARE FOR BRICK ONLY
NO WALL FINISHES ALLOWED FOR
DO NOT SCALE FROM THESE DRAWINGS

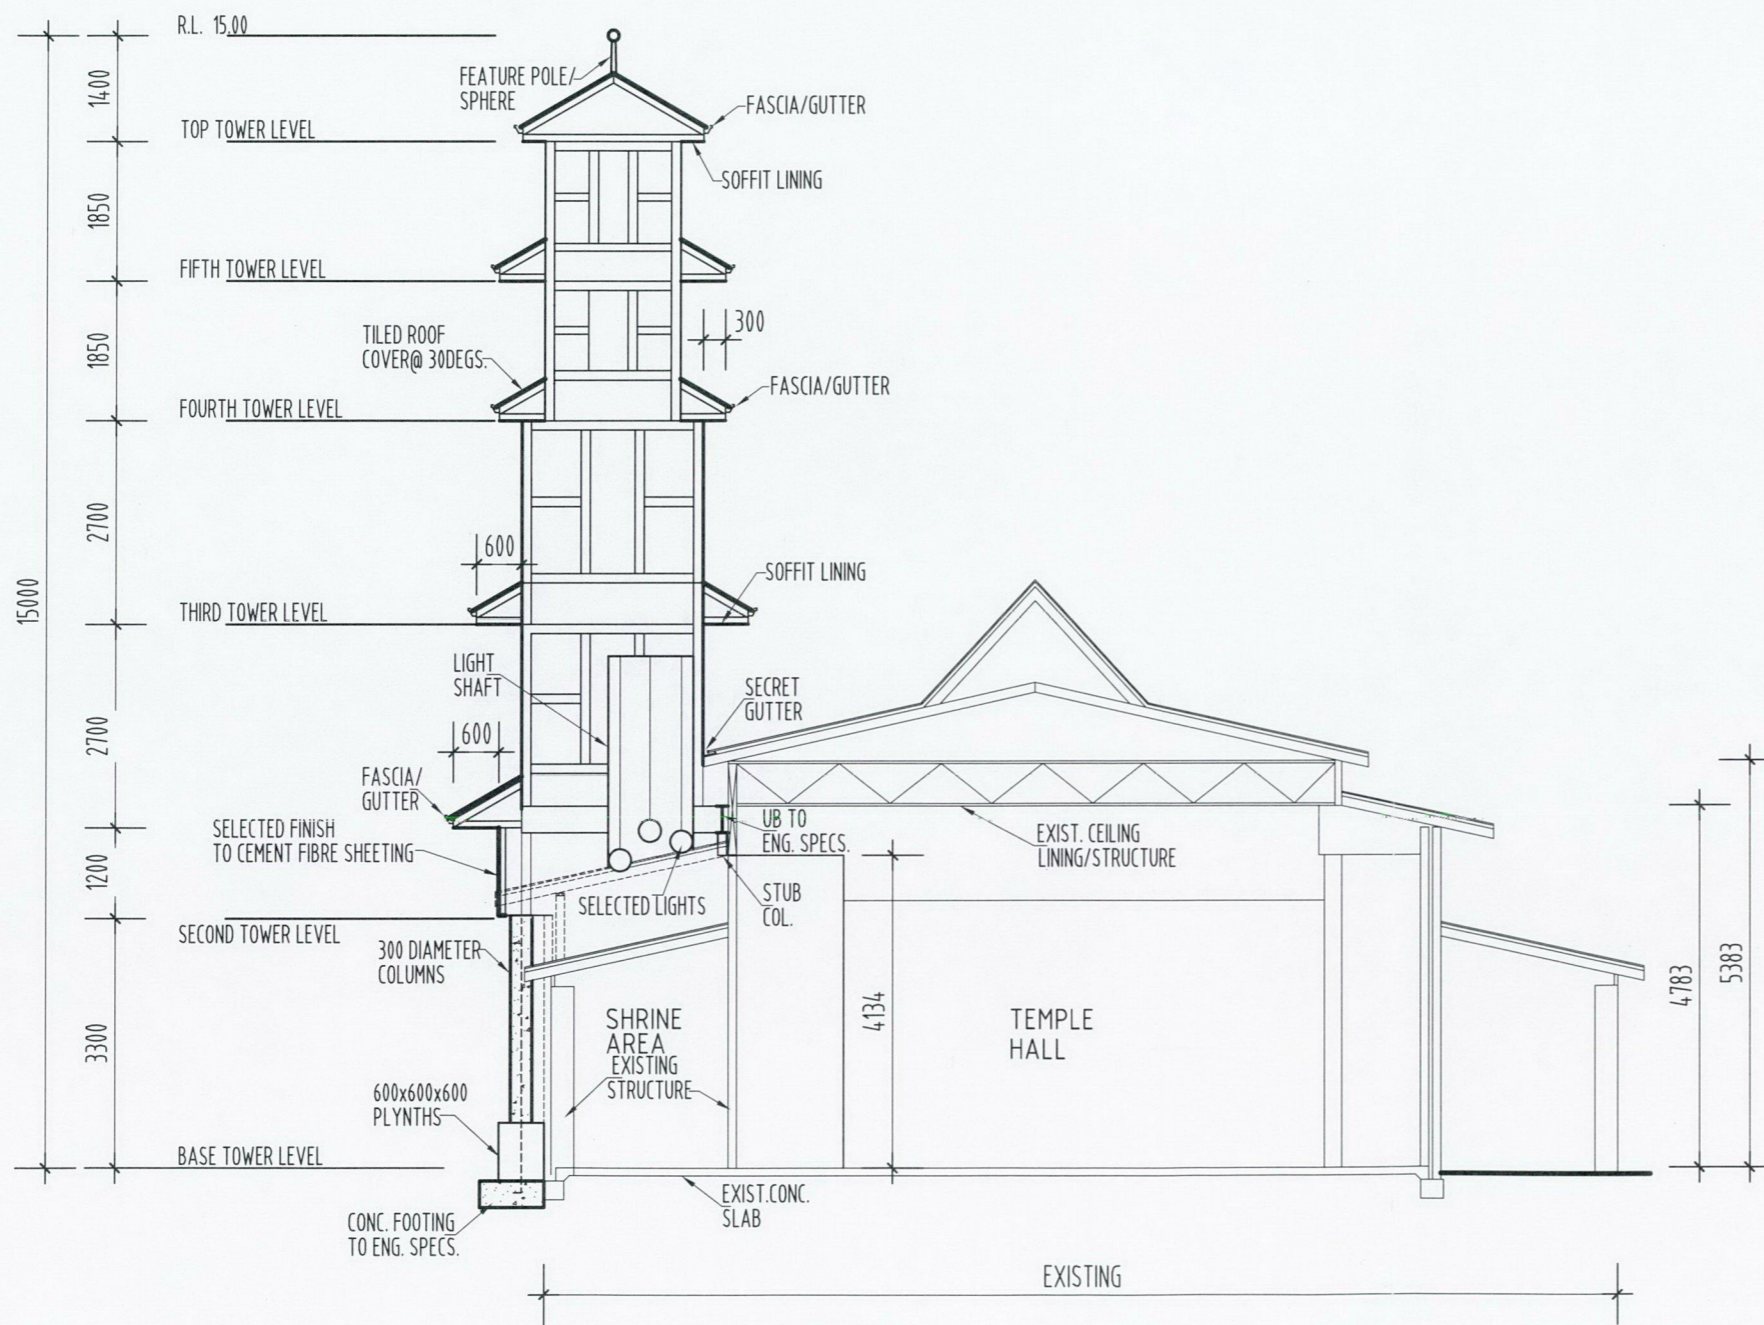

SECTION A-A
SCALE 1:100

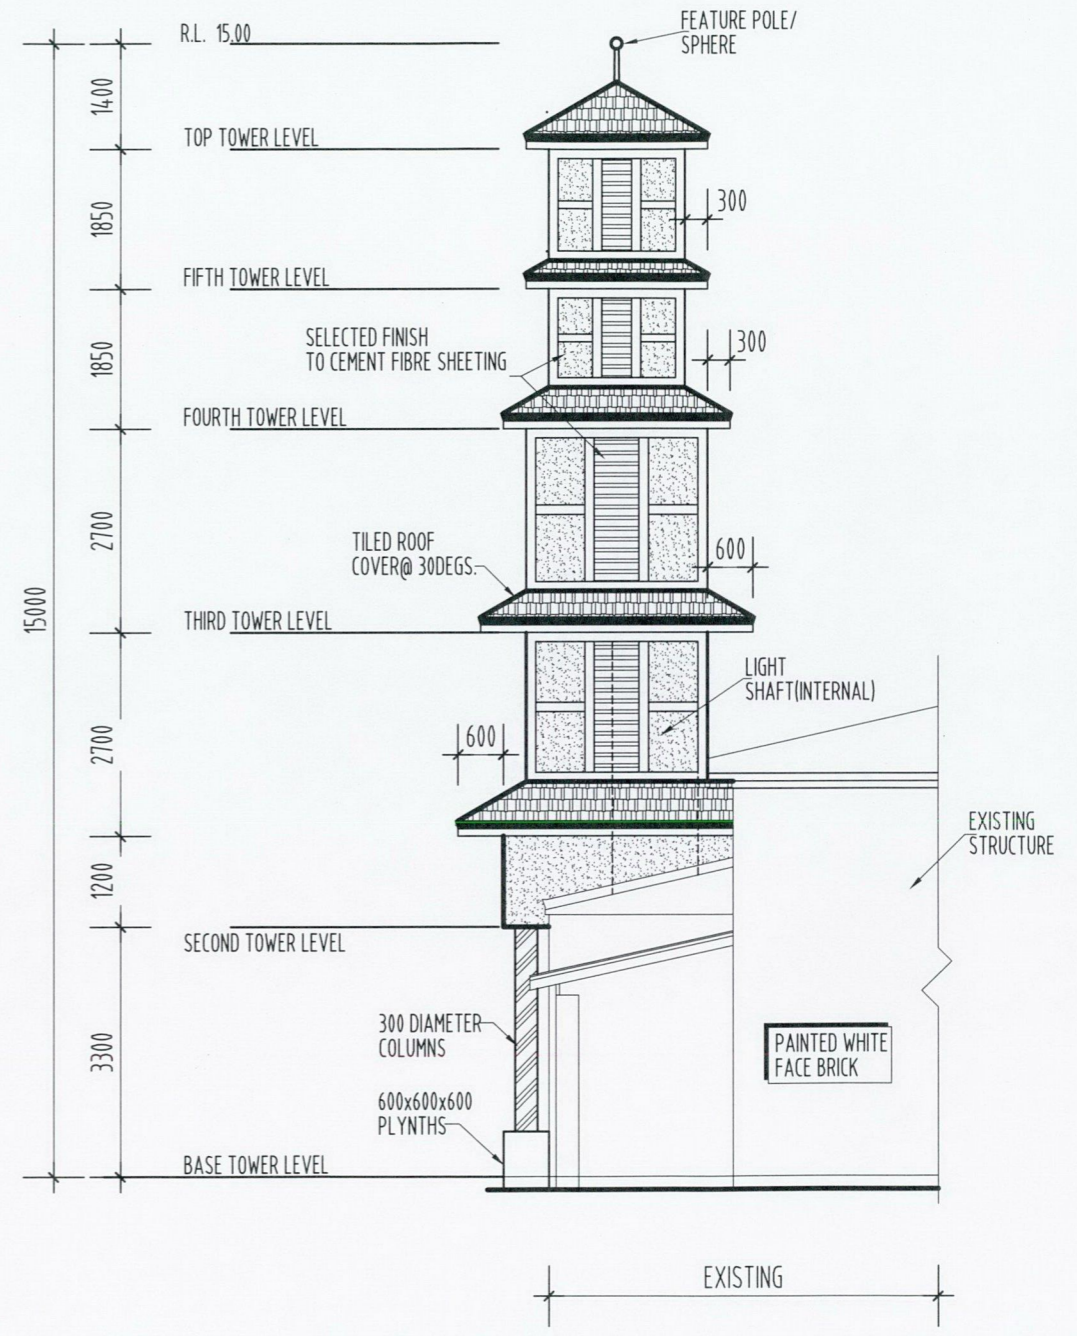

ELEVATION 2/3
SCALE 1:100

DRAWING TITLE: FLOOR PLAN FLOOR PLAN		PROPOSED TOWER ADDITION FOR THICH PHOUC NHON ON LOT 101(#19) BRADFORD PLACE MARANGAROO	AMENDMENTS:		DIMENSIONS ARE FOR BRICK ONLY NO WALL FINISHES ALLOWED FOR	DO NOT SCALE FROM THESE DRAWINGS
DRAWN: MG	JOB No: A3		DWG. A04	TOTAL DWG. 4		
SCALE: 1:100	DATE: 1/1/2022					