




**REVISED  
29/4/2022**

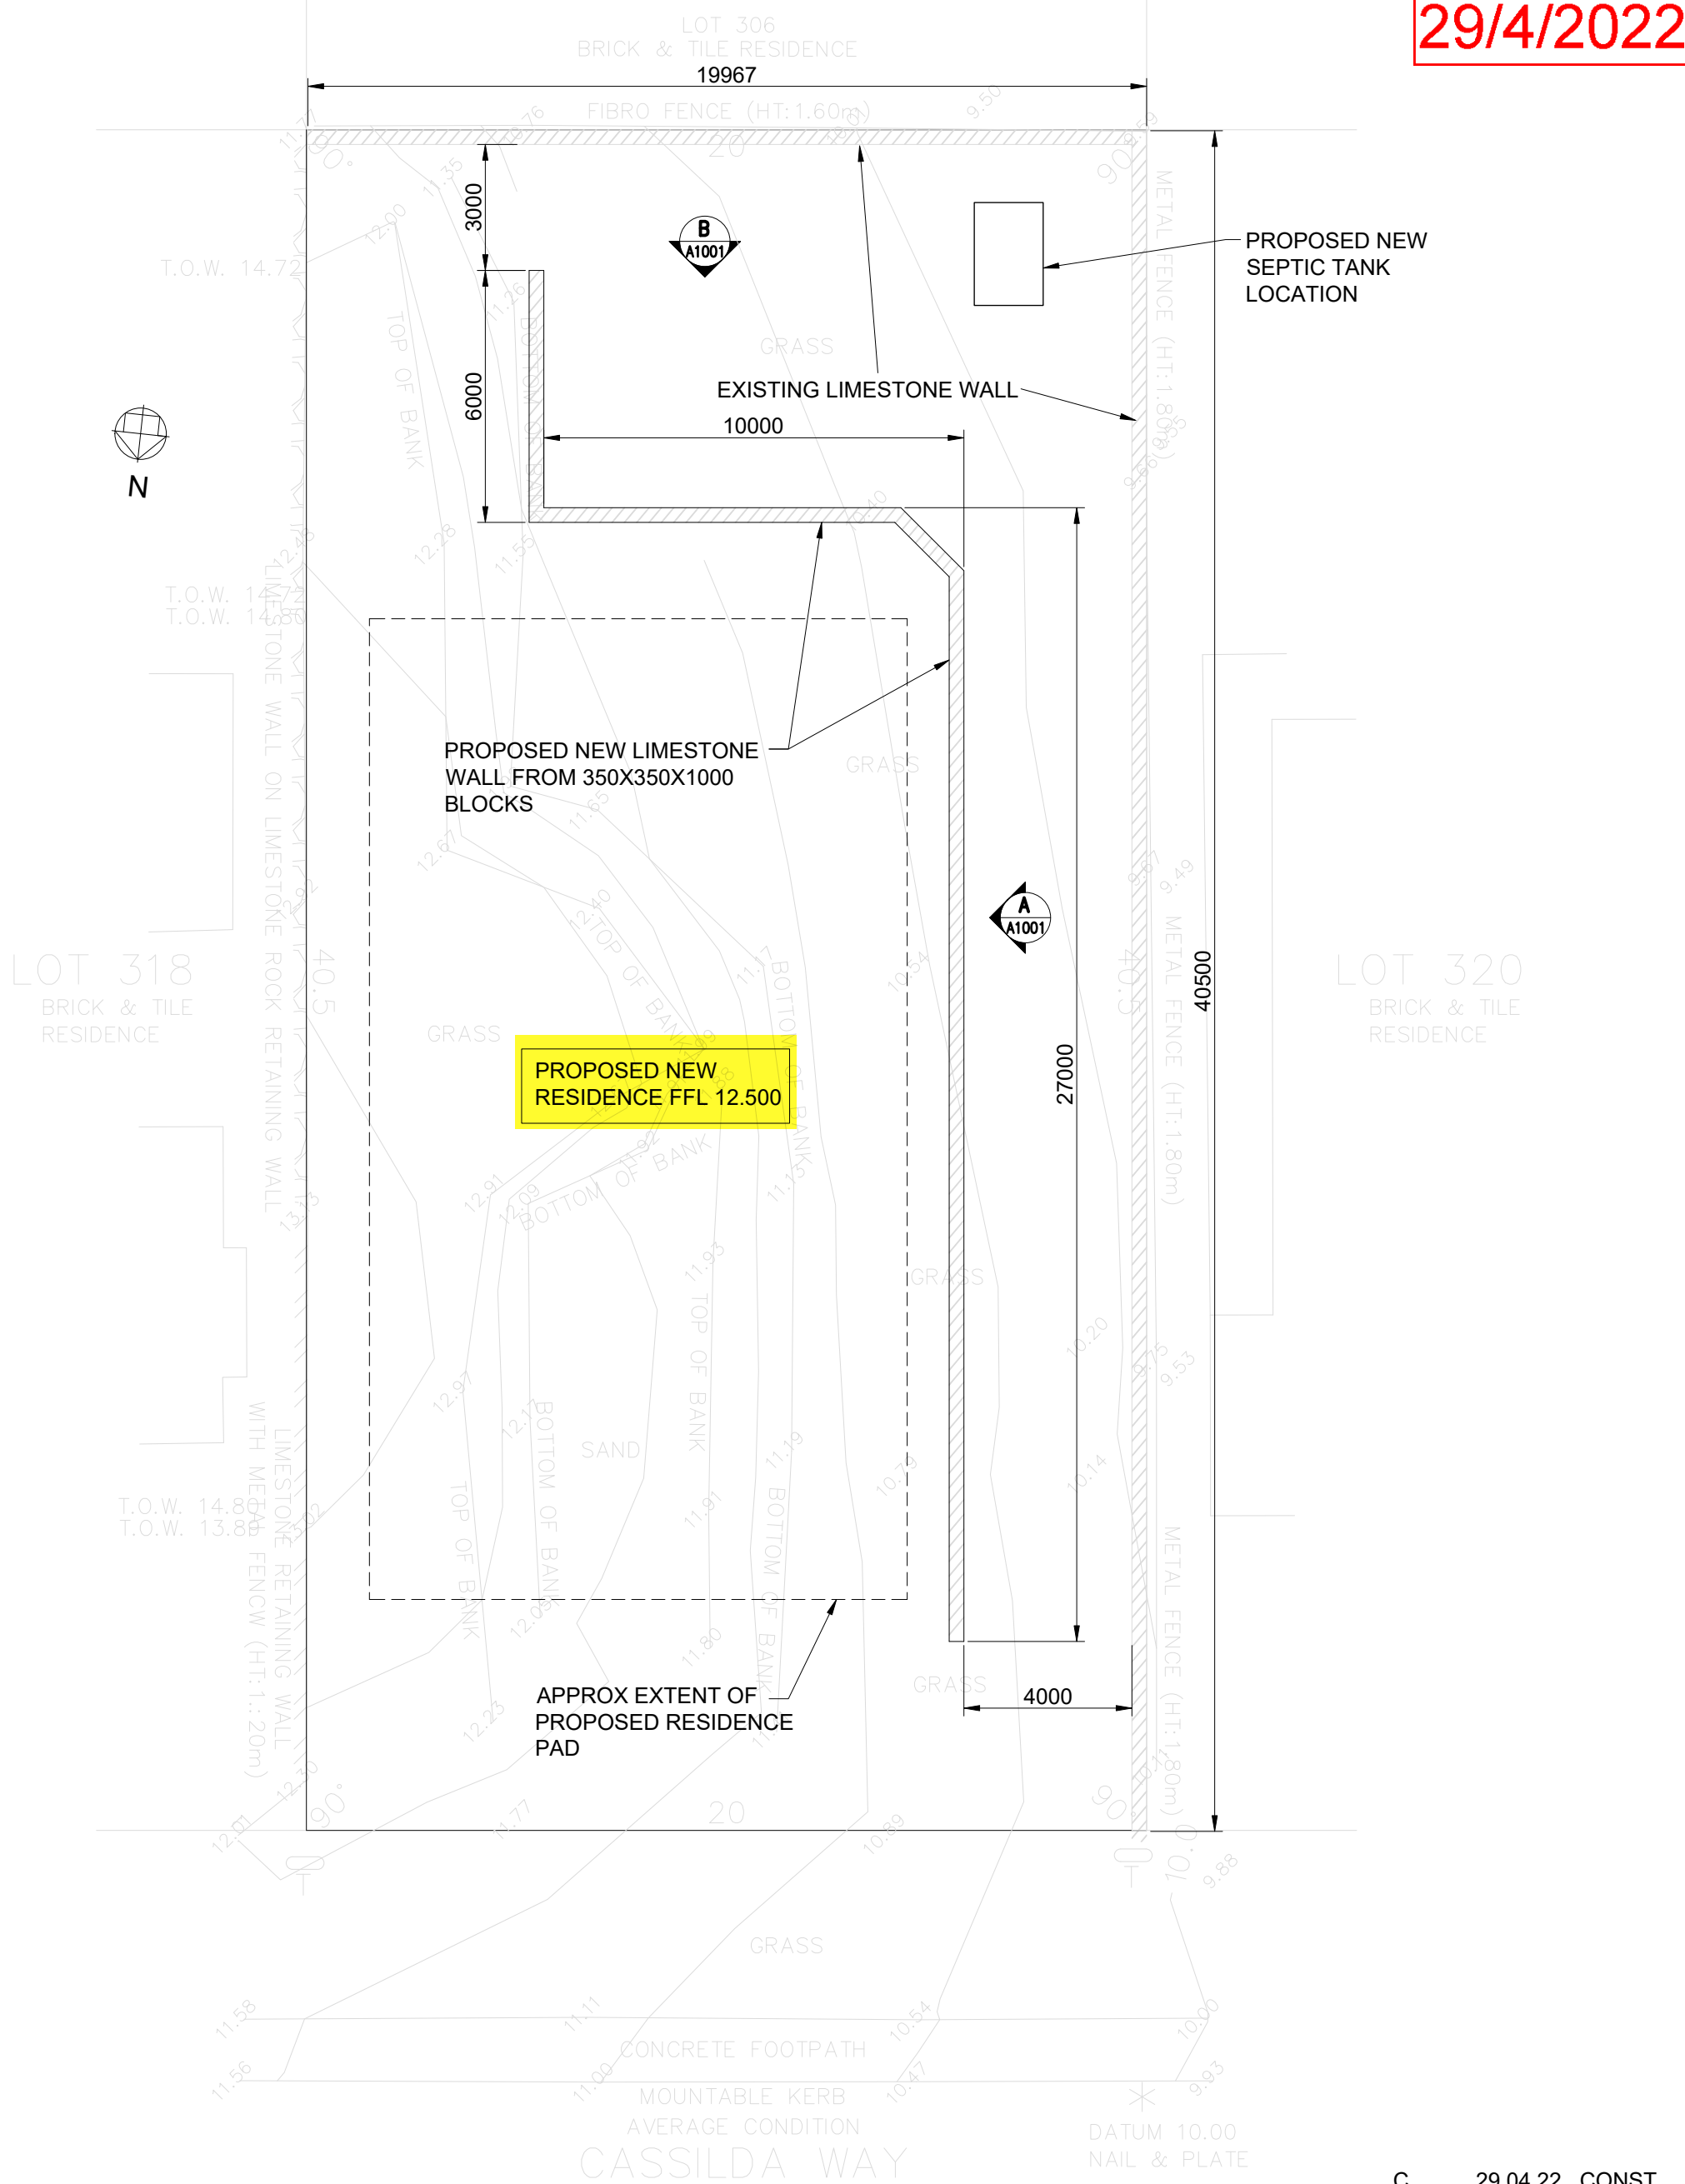


C 29.04.22 CONST  
B 21.02.22 CONST

CLIENT STEVE SCOTT	ADDRESS 123 CASSILDA WAY TWO ROCKS	A 15.02.22 REVIEW
		REV DATE DESCRIPTION
	DRAWING TITLE SITE PLAN	SCALE AT A3 1:150
		DRAWING A1000
		DRAWN JH
		PROJECT NO. P618

**REVISED**  
**29/04/2022**

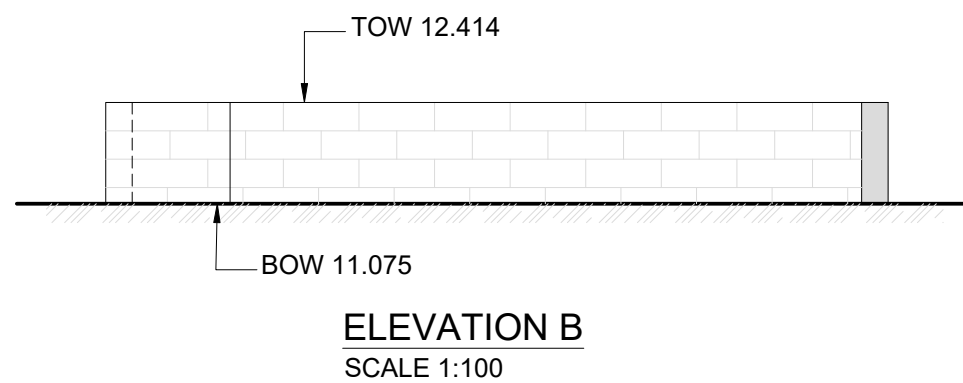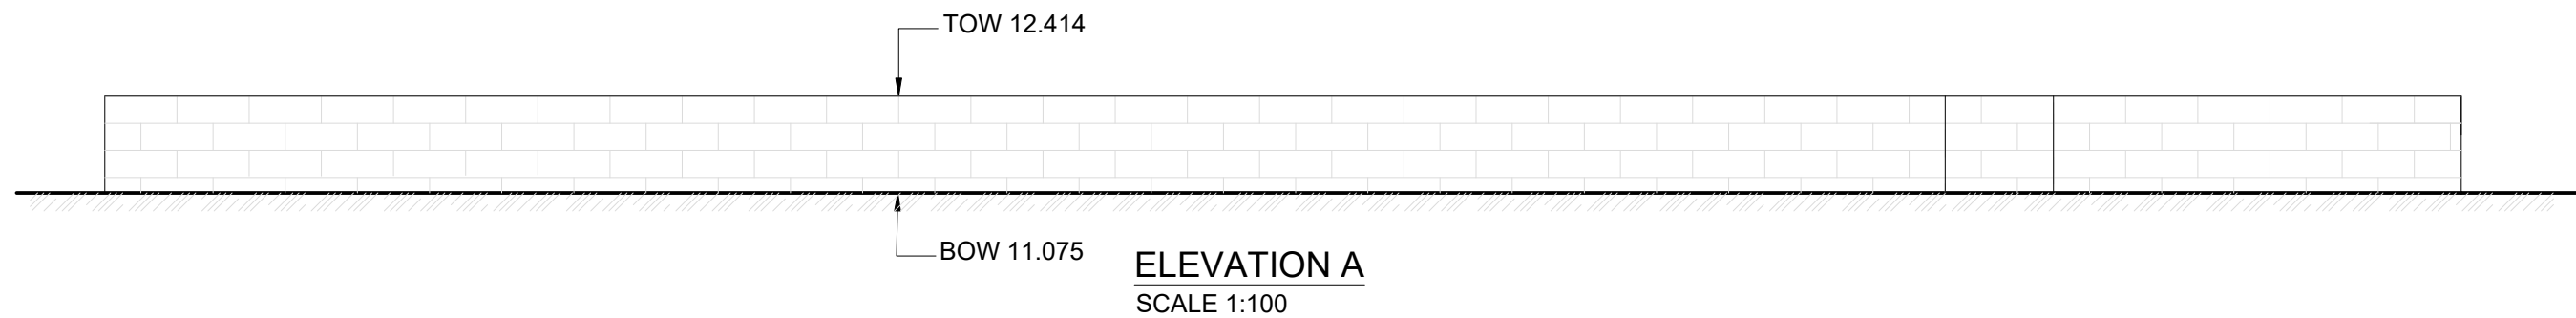

C 29.04.22 CONST  
 B 21.02.22 CONST

CLIENT STEVE SCOTT	ADDRESS 123 CASSILDA WAY TWO ROCKS	A 15.02.22 REVIEW
		REV DATE DESCRIPTION
	DRAWING TITLE WALL ELEVATIONS	SCALE AT A3 1:100
		DRAWN JH
		DRAWING A1001
		PROJECT NO. P618