


CLIENT NAME:
Taya & Michael Jacob

PROJECT NAME:
**72 Emerald Drive,
Carabooda**

DRAWING TITLE:
Site Plan

DRAWN BY: JN	CHECKED BY: AS
ISSUE DATE: 26-02-18	ISSUE: 1
SCALE: 1:500	PAGE SIZE: A1
PHASE: T1 - Task 1 - Project Establishment	VARIATION NO.:
PAGE NO.: A102	JOB NO.: K152

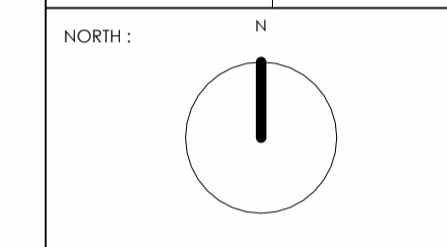


NOTE: DRAWINGS TO BE READ IN CONJUNCTION WITH CONDITIONS AND COPYRIGHT NOTES ON SHEET A00


- DO NOT SCALE FROM DRAWINGS. DIMENSIONS AS WRITTEN.
- ALL DIMENSIONS IN MILLIMETRES UNLESS OTHERWISE NOTED.
- ALL DIMENSIONS TO BE VERIFIED ON SITE. DESIGNER TO BE NOTIFIED OF ANY DISCREPANCIES BEFORE PROCEEDING.
- DRAWING TO BE READ IN CONJUNCTION WITH ALL RELEVANT CONTRACTS, SPECIFICATIONS, REPORTS AND DRAWINGS.

© COPYRIGHT OF THIS DRAWING IS VESTED IN STATE OF KIN PTY LTD.

No	DESCRIPTION	DATE
1	Task 1 - Project Establishment	24/04/2018

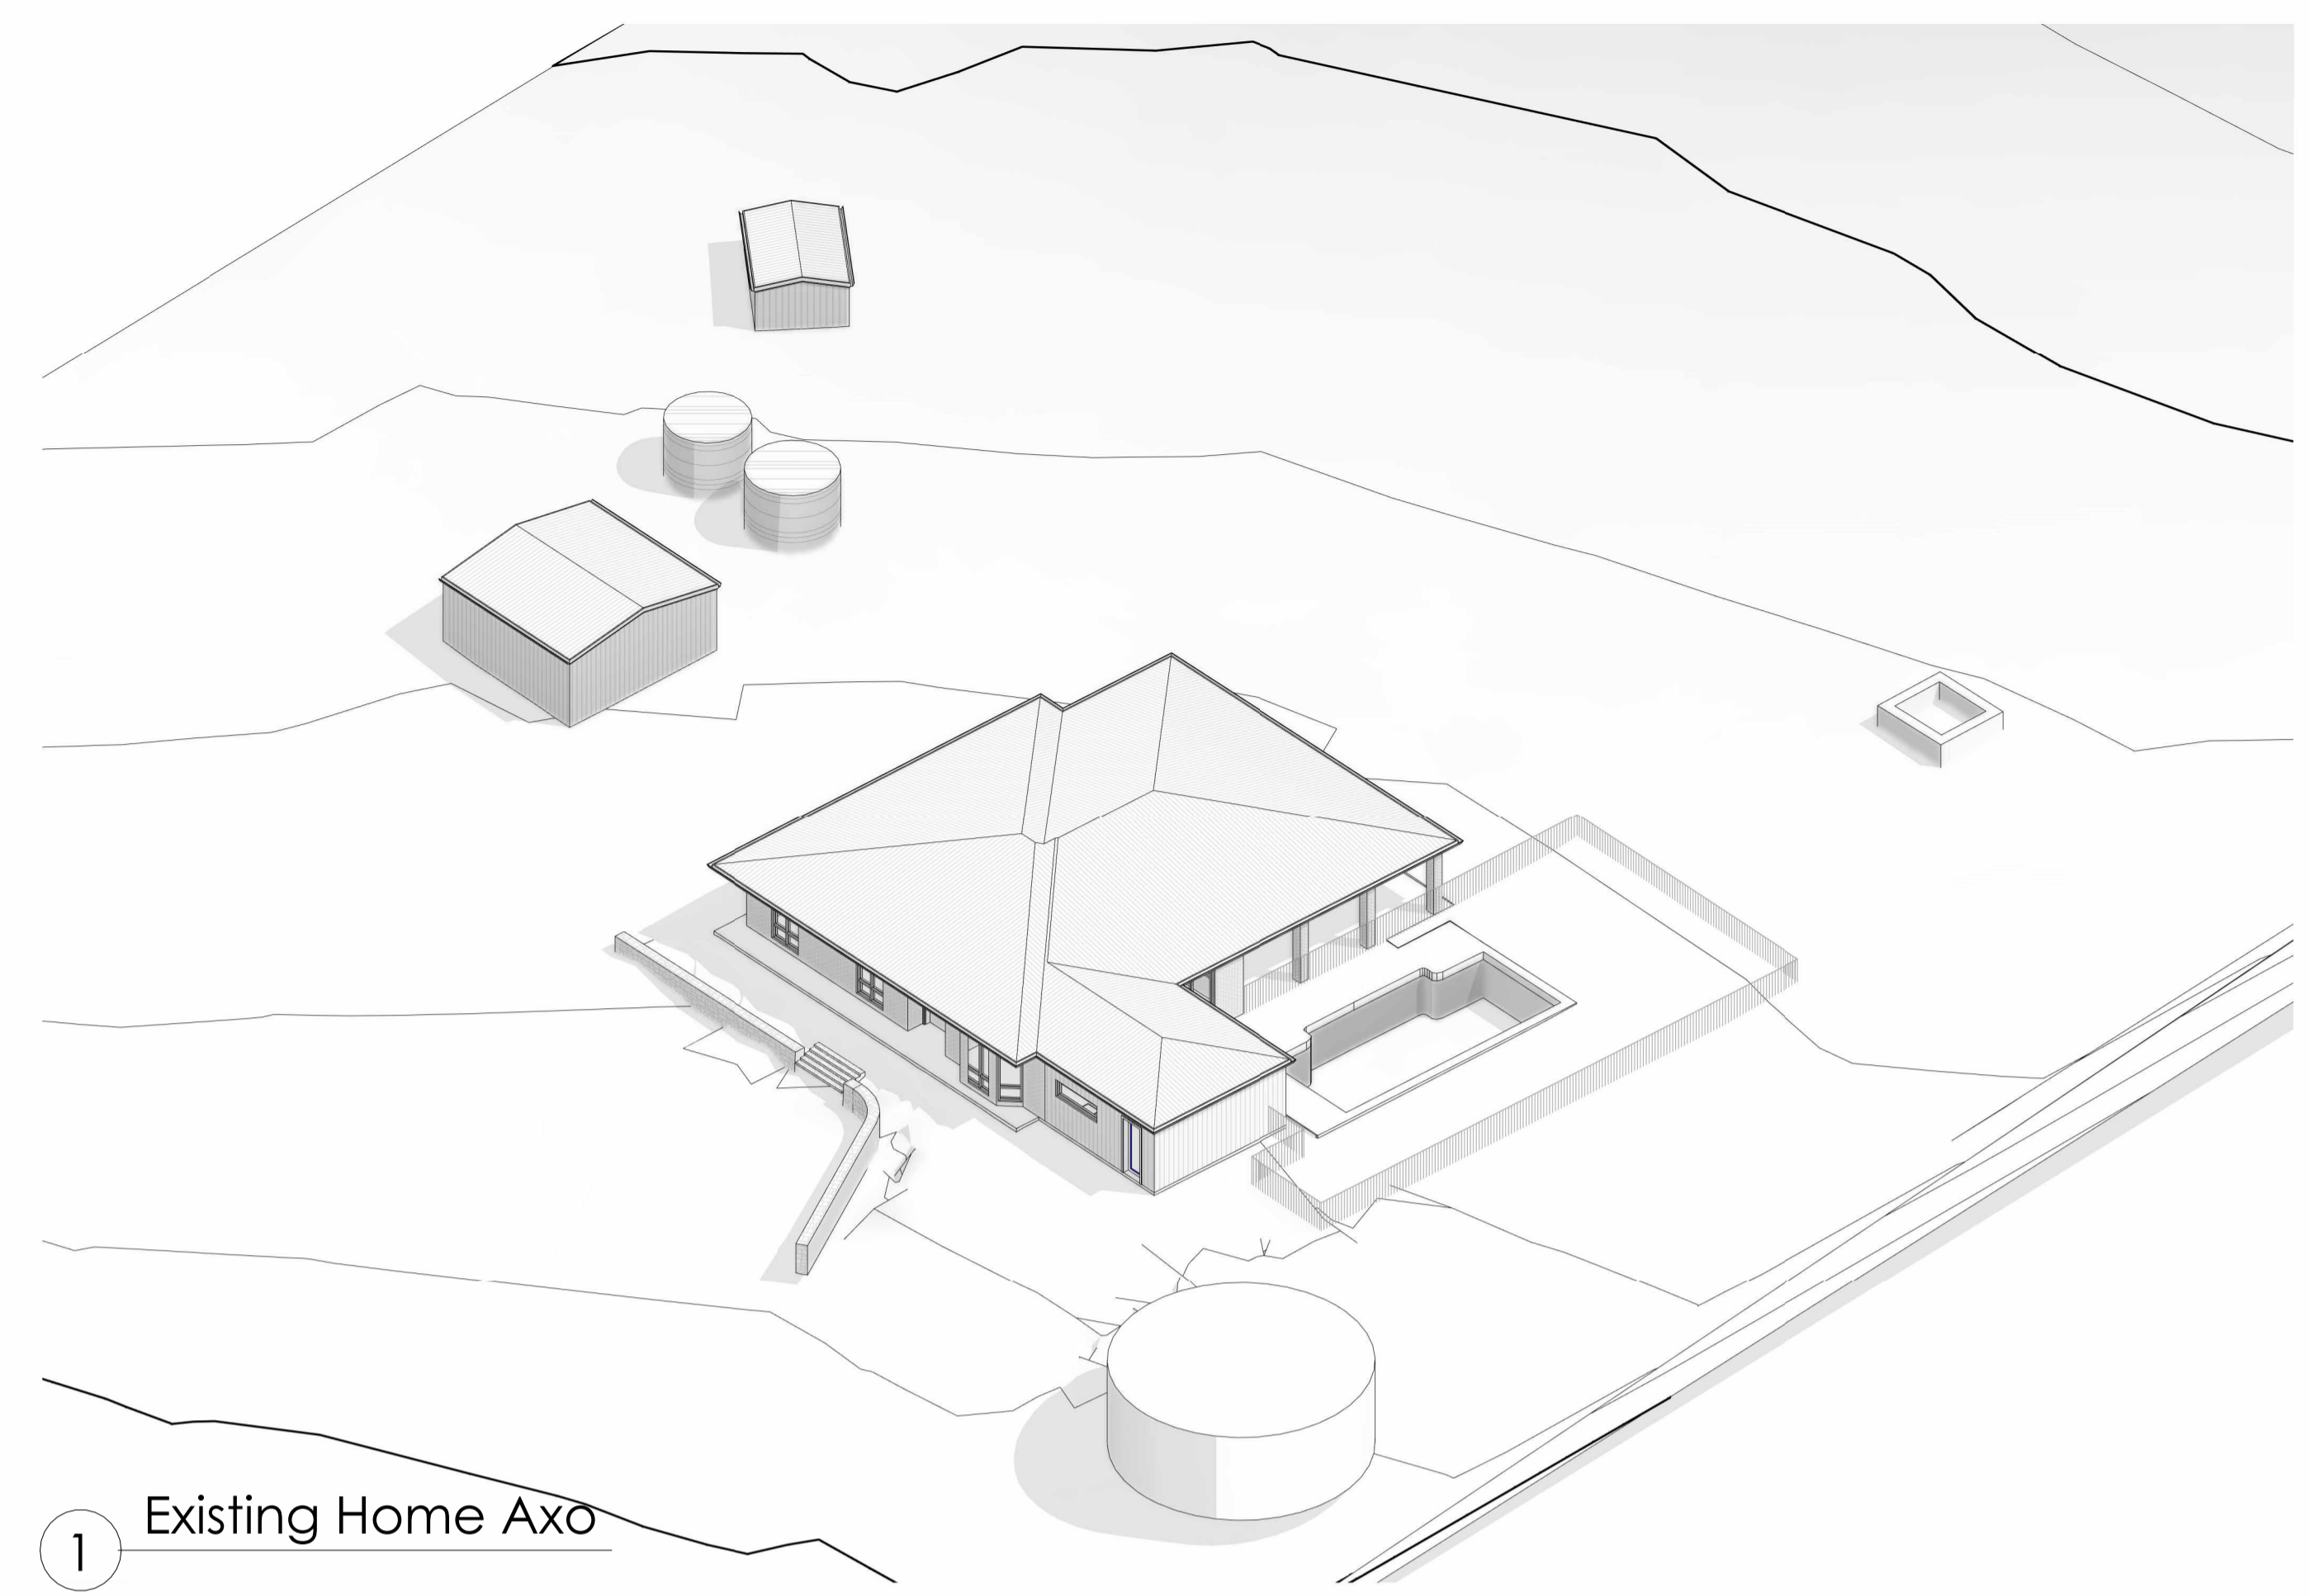

1 Existing Home Axo

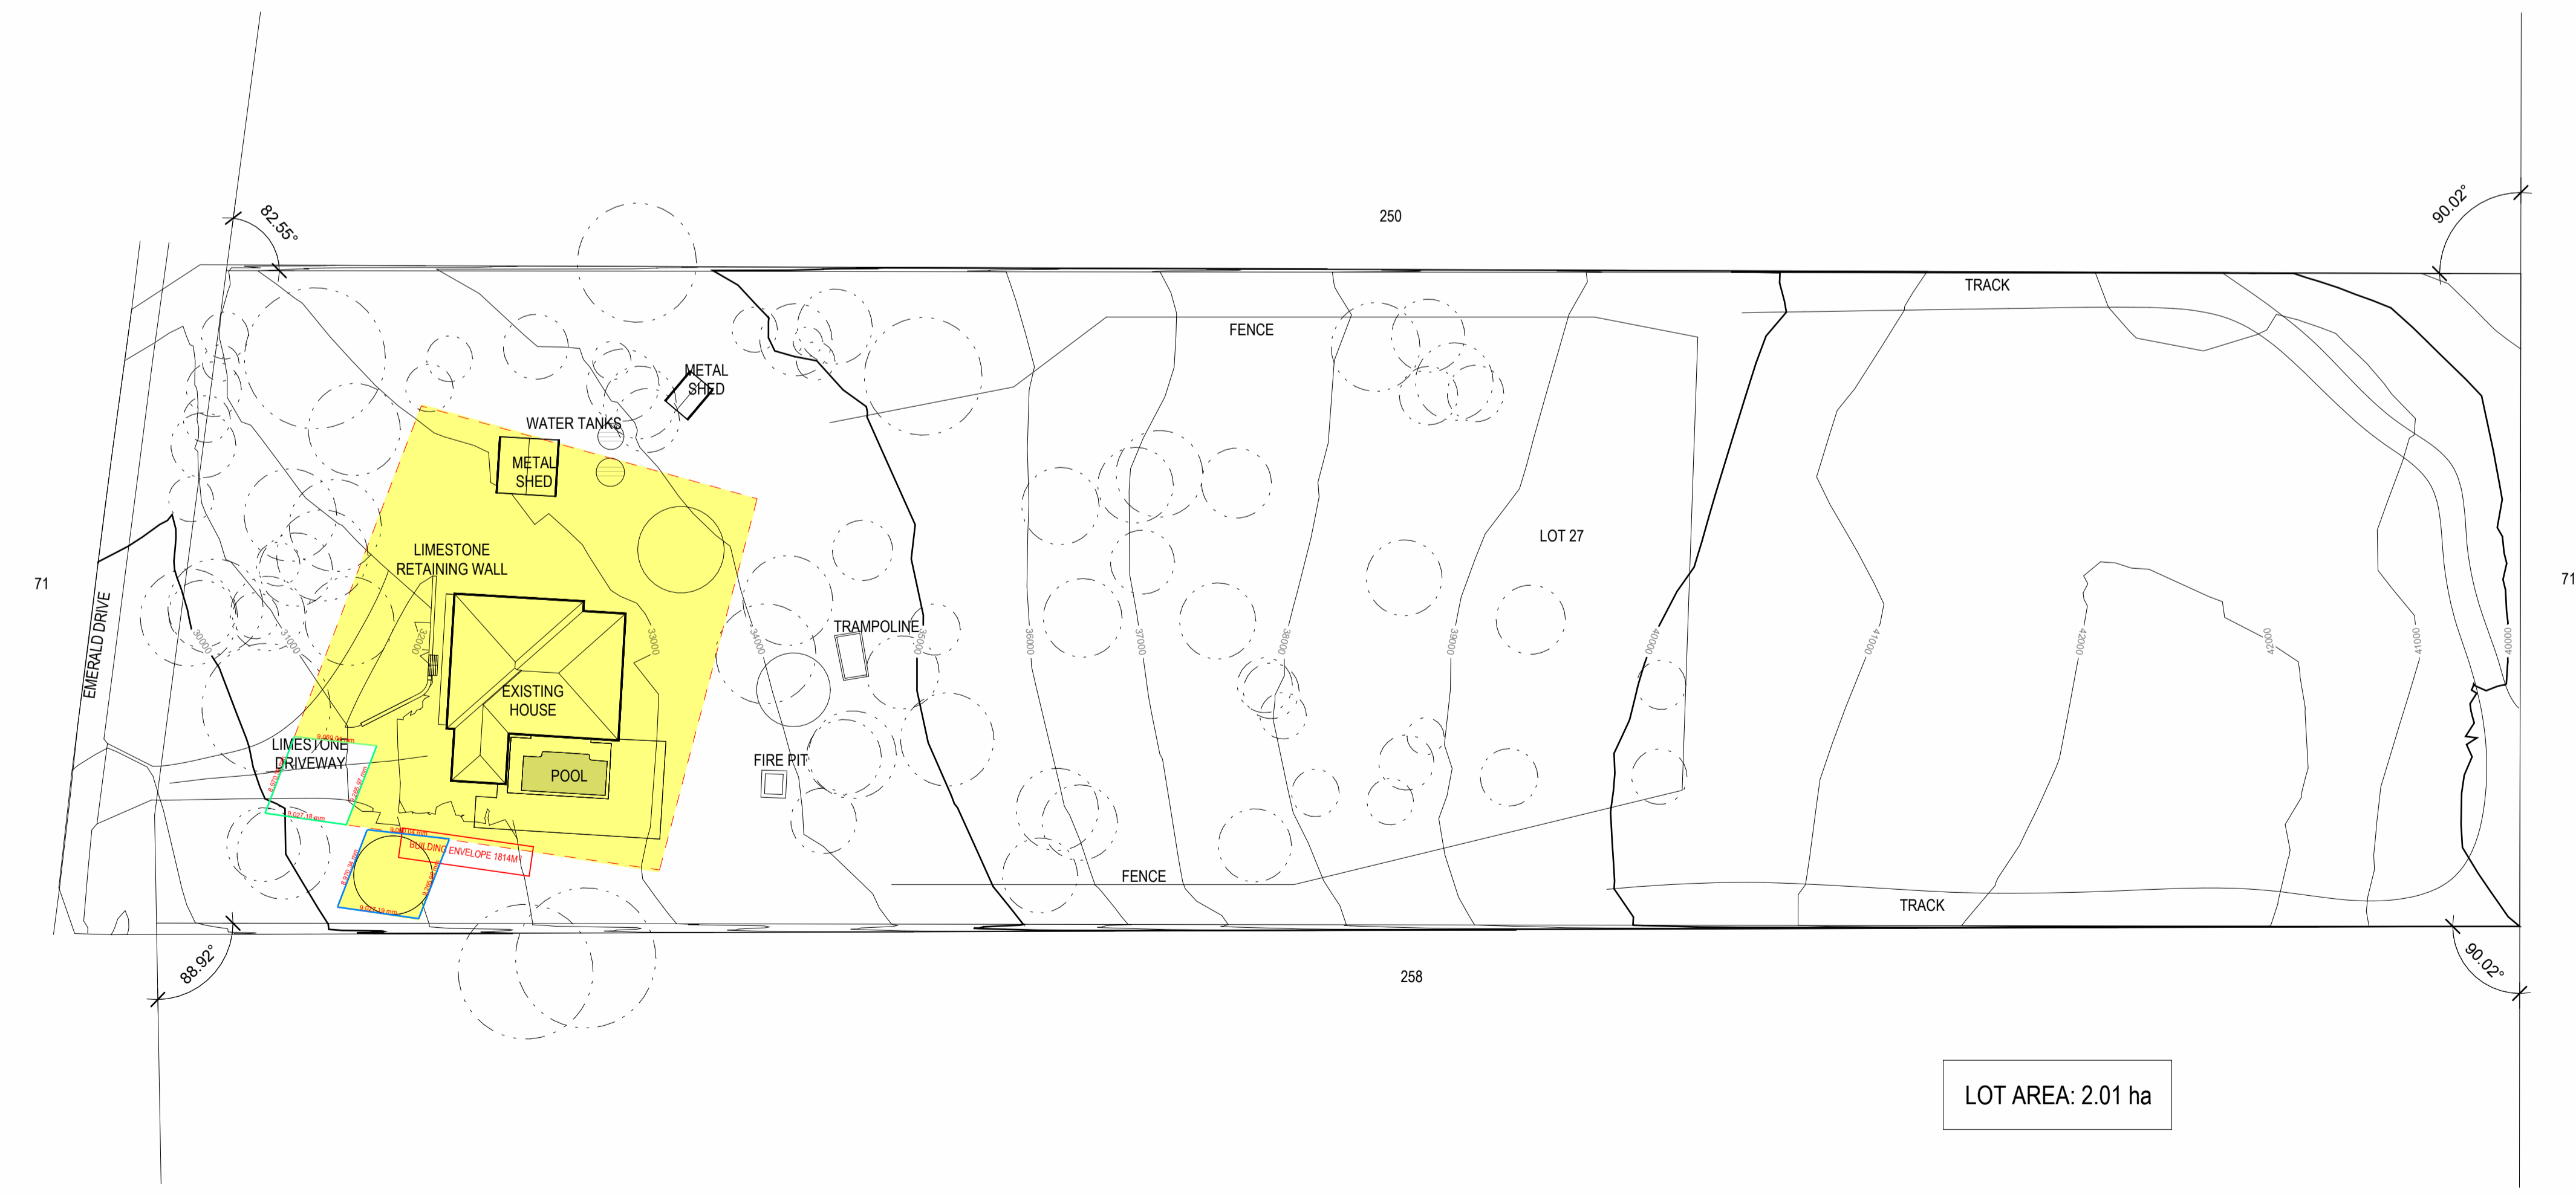


LOT AREA: 2.01 ha

CLIENT NAME:
Taya & Michael Jacob

PROJECT NAME:
**72 Emerald Drive,
Carabooda**

DRAWING TITLE:
Floor Plan (Existing)

DRAWN BY: Designer	CHECKED BY: Checker
ISSUE DATE: 26-02-18	ISSUE:
SCALE: 1 : 100	PAGE SIZE: A1
PHASE: E1 - Task 1 - Project Establishment	VARIATION No.:
PAGE NO.: A103	JOB No.: K152

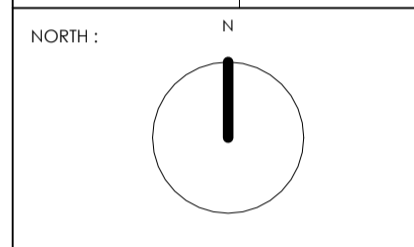


NOTE: DRAWINGS TO BE READ IN CONJUNCTION WITH CONDITIONS AND COPYRIGHT NOTES ON SHEET A00

- DO NOT SCALE FROM DRAWINGS. DIMENSIONS AS WRITTEN.
- ALL DIMENSIONS IN MILLIMETRES UNLESS OTHERWISE NOTED.
- ALL DIMENSIONS TO BE VERIFIED ON SITE. DESIGNER TO BE NOTIFIED OF ANY DISCREPANCIES BEFORE PROCEEDING.
- DRAWING TO BE READ IN CONJUNCTION WITH ALL RELEVANT CONTRACTS, SPECIFICATIONS, REPORTS AND DRAWINGS.

© COPYRIGHT OF THIS DRAWING IS VESTED IN STATE OF KIN PTY LTD.

No	DESCRIPTION	DATE
----	-------------	------

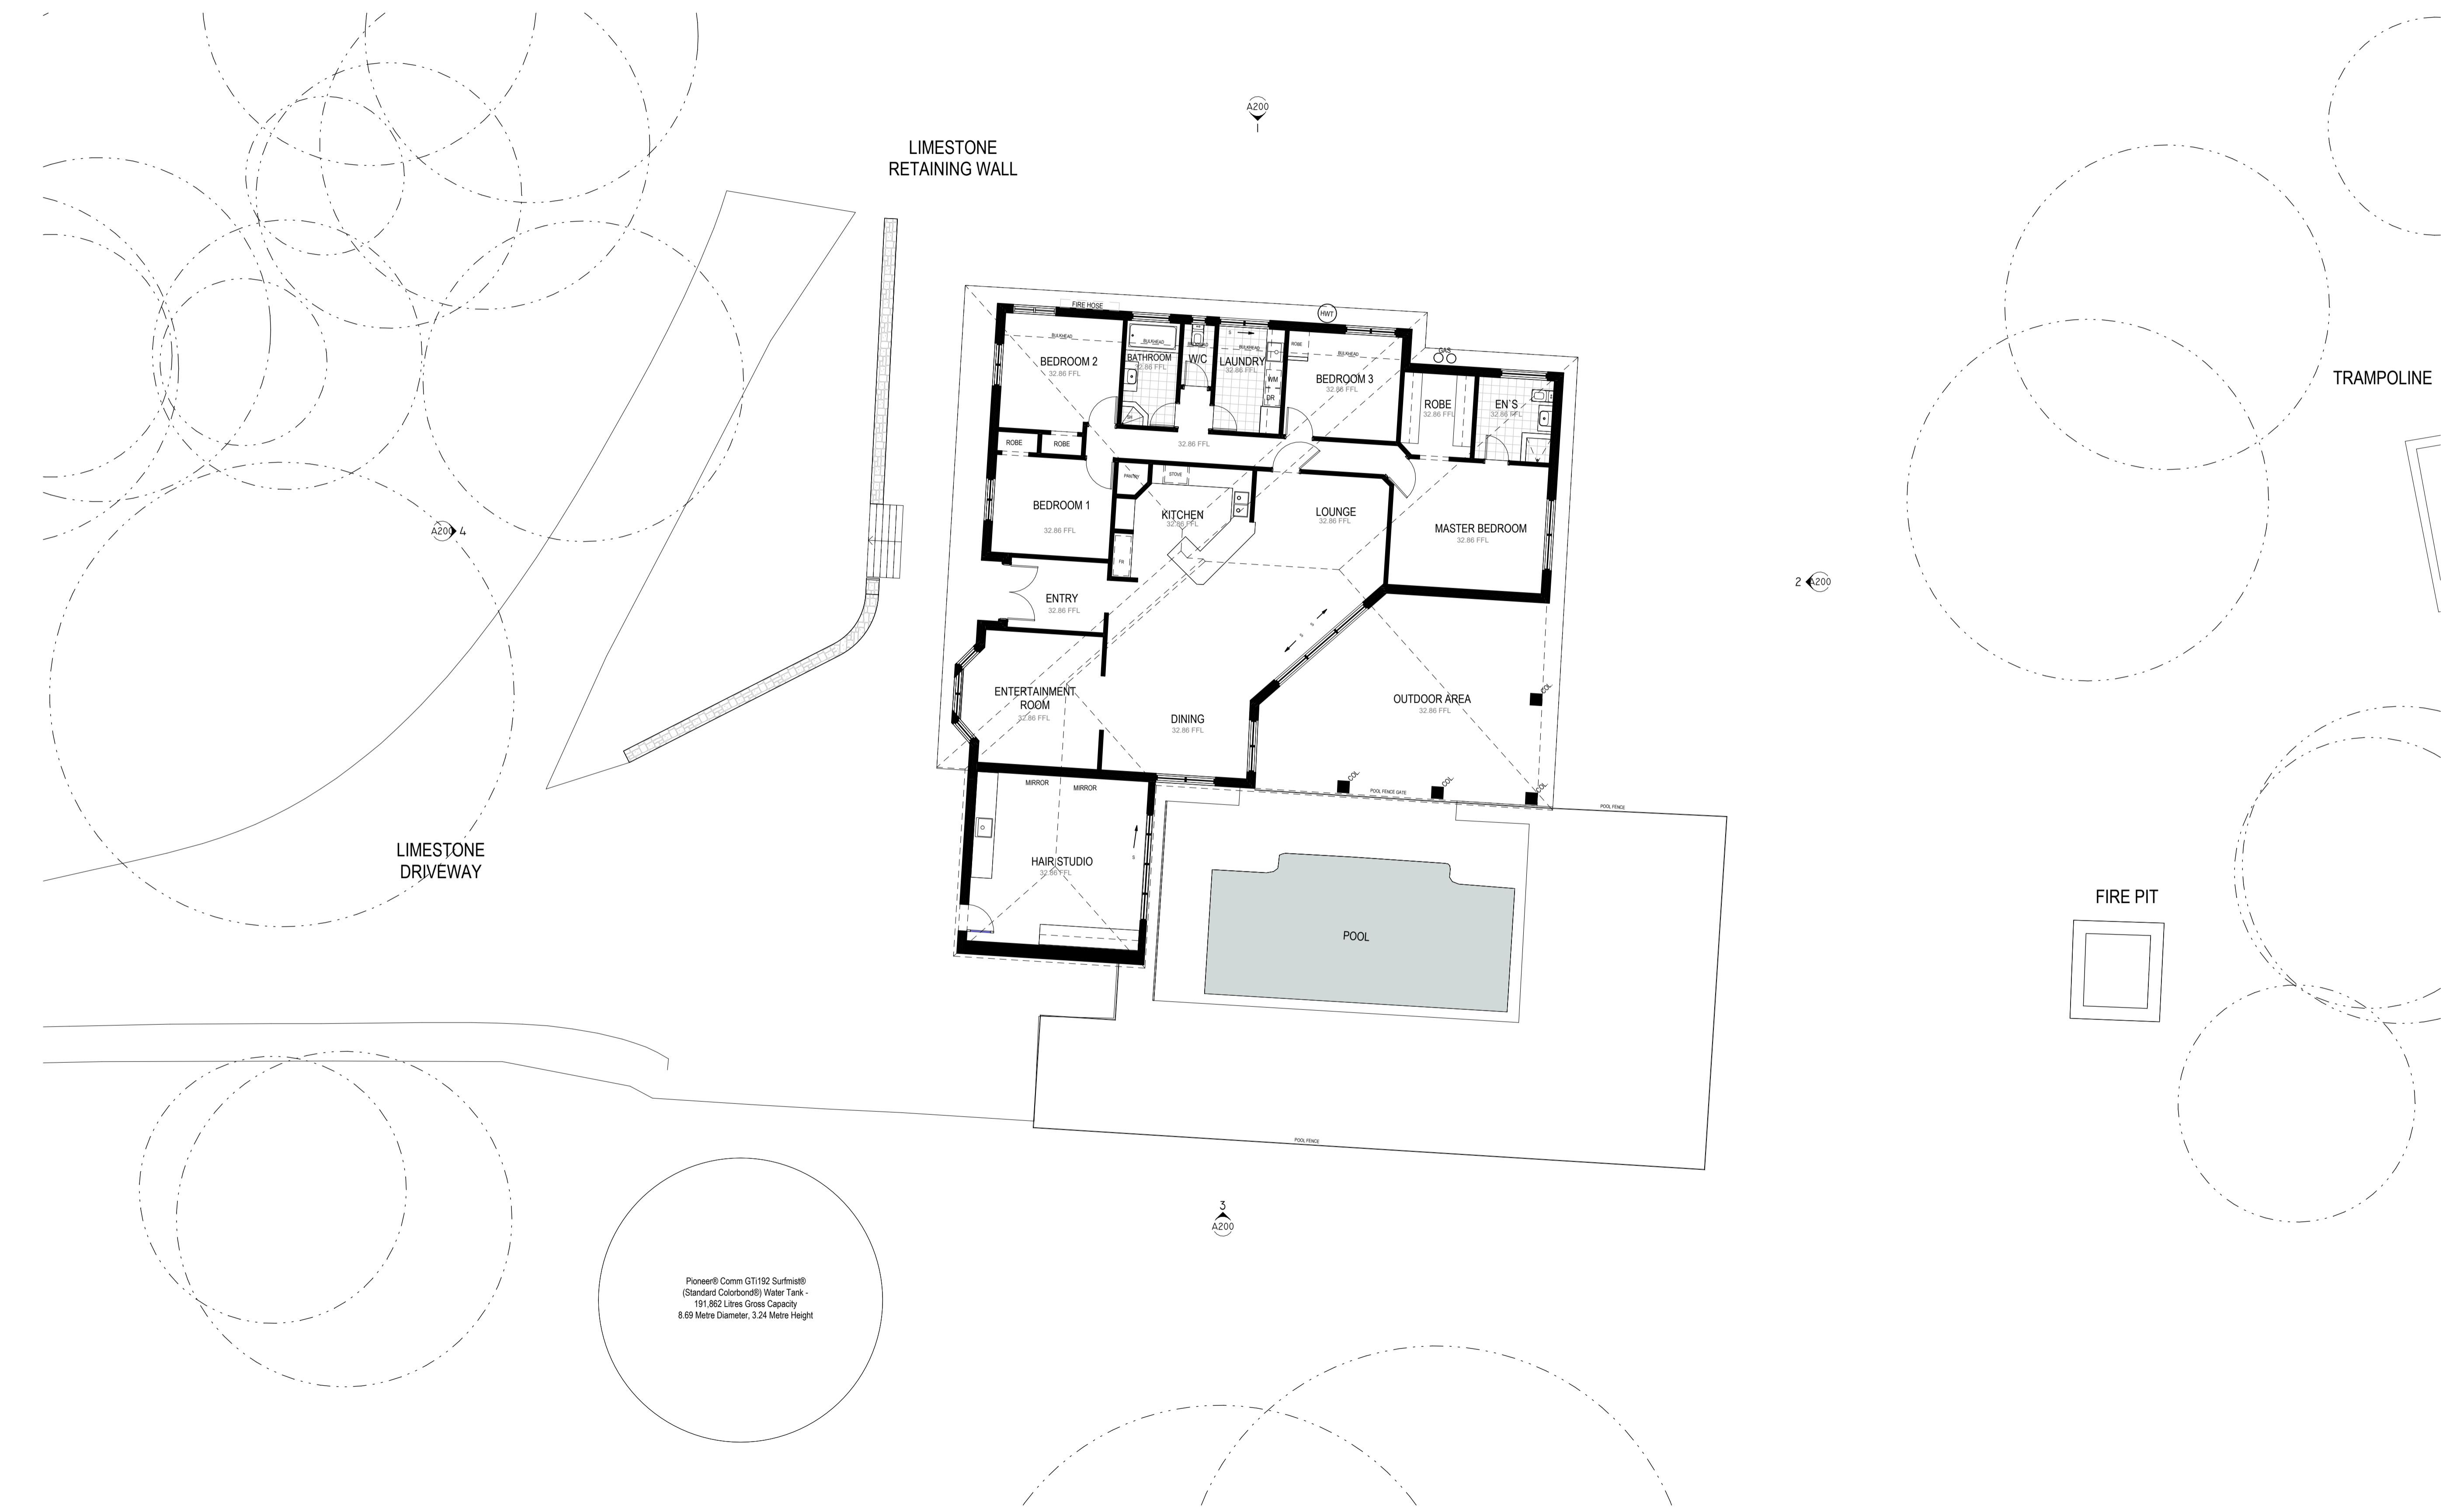

1 Ground Fl (Existing)
1 : 100


Pioneer® Comm GT1192 Surfmat®
(Standard Colorbond®) Water Tank -
191,862 Litres Gross Capacity
8.69 Metre Diameter, 3.24 Metre Height

CLIENT NAME:
Taya & Michael Jacob

PROJECT NAME:
**72 Emerald Drive,
Carabooda**

DRAWING TITLE:
Elevations

DRAWN BY: JN	CHECKED BY: AS
ISSUE DATE: 26-02-18	ISSUE: 1
SCALE: 1 : 100	PAGE SIZE: A1
PHASE: T1 - Task 1 - Project Establishment	VARIATION No.:
PAGE NO.: A200	JOB No.: K152

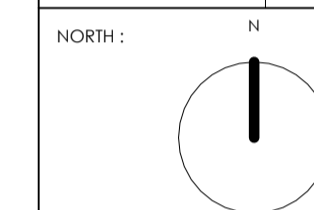


NOTE: DRAWINGS TO BE READ IN CONJUNCTION WITH CONDITIONS AND COPYRIGHT NOTES ON SHEET A00

- DO NOT SCALE FROM DRAWINGS. DIMENSIONS AS WRITTEN.
- ALL DIMENSIONS IN MILLIMETRES UNLESS OTHERWISE NOTED.
- ALL DIMENSIONS TO BE VERIFIED ON SITE. DESIGNER TO BE NOTIFIED OF ANY DISCREPANCIES BEFORE PROCEEDING.
- DRAWING TO BE READ IN CONJUNCTION WITH ALL RELEVANT CONTRACTS, SPECIFICATIONS, REPORTS AND DRAWINGS.

© COPYRIGHT OF THIS DRAWING IS VESTED IN STATE OF KIN PTY LTD.


No	DESCRIPTION	DATE
1	Task 1 - Project Establishment	24/04/2021

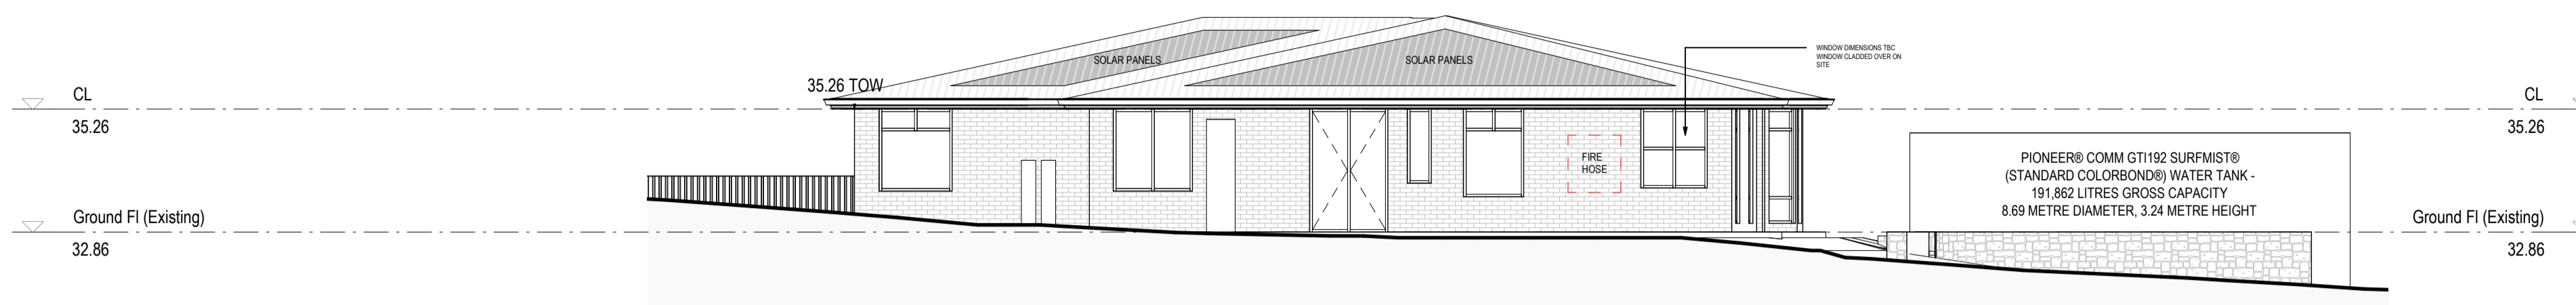

1 Northern Elevation
1 : 100



2 Eastern Elevation
1 : 100

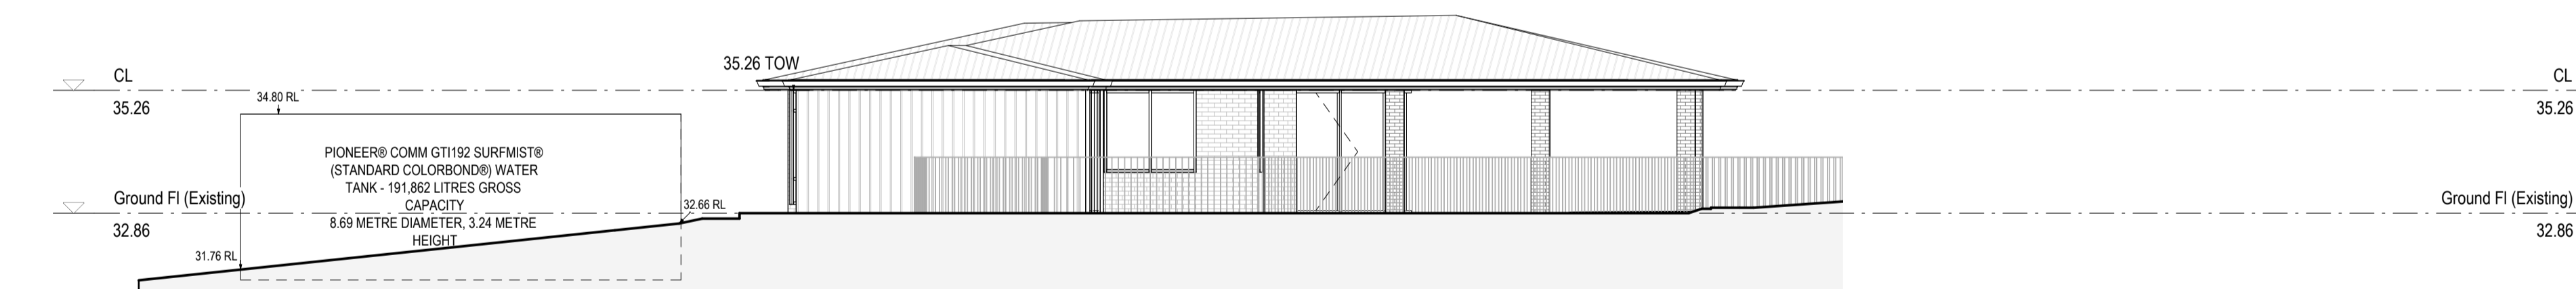

3 Southern Elevation
1 : 100



4 Western Elevation
1 : 100