


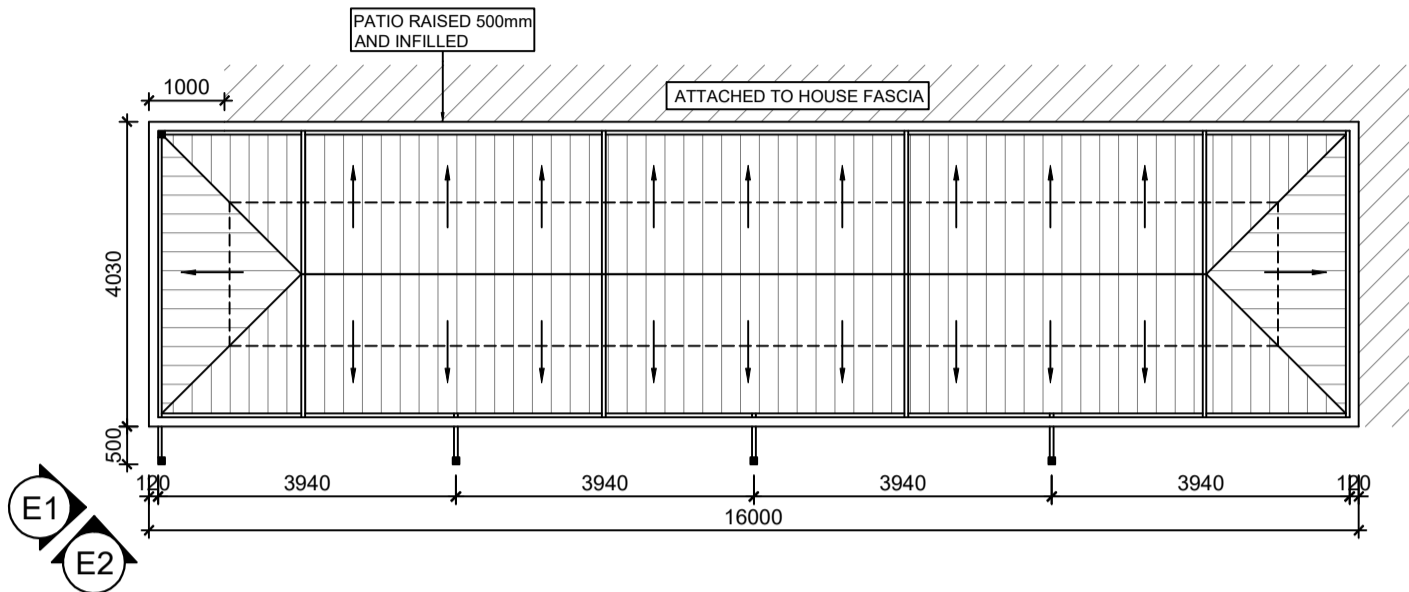
**SITE PLAN**  
SCALE 1 : 200

©COPYRIGHT

	<b>CLIENT:</b> TRISTAN KEELER	<b>PROJECT NAME:</b> PATIO ADDITION	<b>JOB NO:</b> 3747	<b>REV</b>	<b>DESCRIPTION</b>	<b>DWN</b>	<b>DATE</b>
	<b>ADDRESS:</b> 7 BUNDEGI WAY TWO ROCKS WA 6036	<b>DWG TITLE:</b> SITE PLAN.	<b>SCALE:</b> AS NOTED AT A3				
			<b>DRAWN:</b> GP				


NOTE! DO NOT SCALE THIS DRAWING. IT IS THE BUILDER'S EXPRESS RESPONSIBILITY TO CHECK ALL SITE DIMENSIONS PRIOR TO FABRICATION OR COMMENCEMENT OF ANY WORK. ANY FORM OF REPRODUCTION OF THIS DRAWING IN FULL OR IN PART WITHOUT WRITTEN PERMISSION OF THE ARCHITECT CONSTITUTES AN INFRINGEMENT OF COPYRIGHT.

NOTE! ALL CONSTRUCTION TO BE IN ACCORDANCE WITH ALL ENGINEERS DETAILS. ALL RELEVANT AUSTRALIAN STANDARDS & THE BUILDING CODE OF AUSTRALIA




**PROPOSED PATIO PLAN**

SCALE 1 : 100

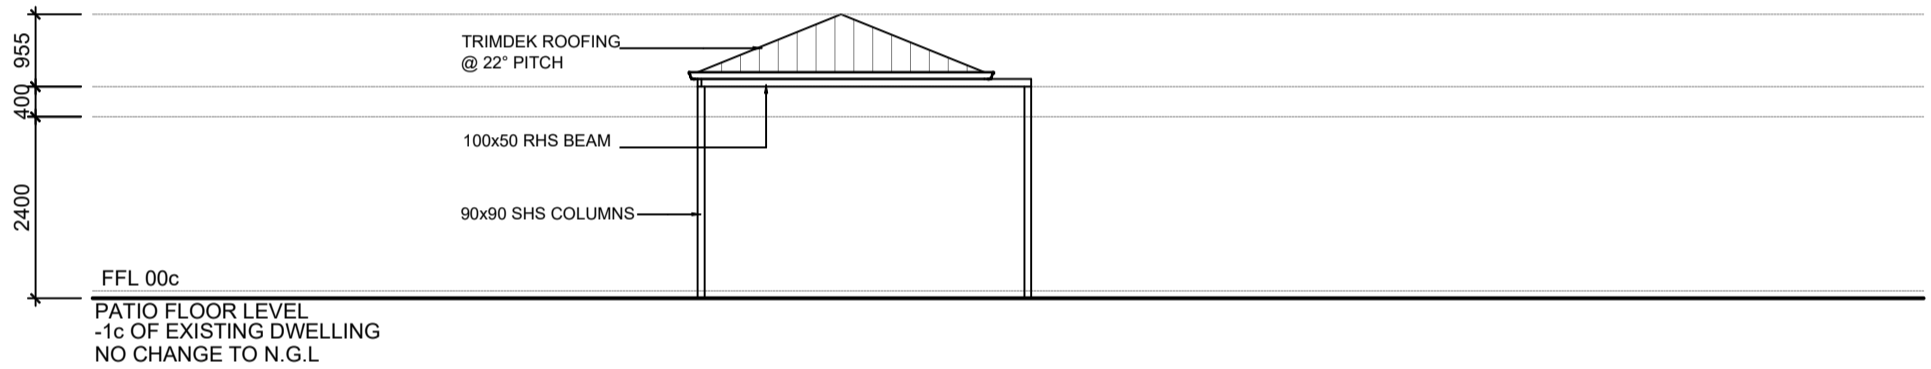

**ELEVATION 1**


SCALE 1 : 100

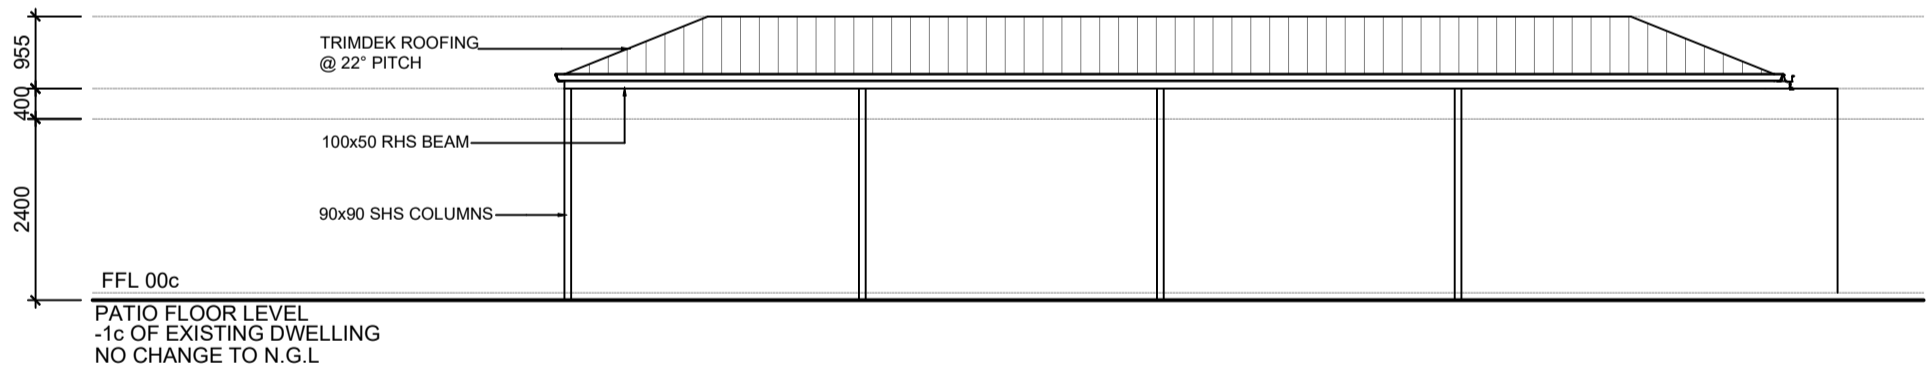

**ELEVATION 2**

SCALE 1 : 100

©COPYRIGHT

	<b>CLIENT:</b> <b>TRISTAN KEELER</b>	<b>PROJECT NAME:</b> <b>PATIO ADDITION</b>	<b>JOB NO:</b> <b>3747</b>	<b>REV</b>	<b>DESCRIPTION</b>	<b>DWN</b>	<b>DATE</b>
	<b>ADDRESS:</b> <b>7 BUNDEGI WAY</b> <b>TWO ROCKS WA 6036</b>	<b>DWG TITLE:</b> <b>FLOOR PLAN AND ELEVATIONS</b>	<b>SCALE:</b> <b>AS NOTED AT A3</b>				
			<b>DRAWN:</b> <b>GP</b>				

NOTE! DO NOT SCALE THIS DRAWING. IT IS THE BUILDER'S EXPRESS RESPONSIBILITY TO CHECK ALL SITE DIMENSIONS PRIOR TO FABRICATION OR COMMENCEMENT OF ANY WORK. ANY FORM OF REPRODUCTION OF THIS DRAWING IN FULL OR IN PART WITHOUT WRITTEN PERMISSION OF THE ARCHITECT CONSTITUTES AN INFRINGEMENT OF COPYRIGHT.

NOTE! ALL CONSTRUCTION TO BE IN ACCORDANCE WITH ALL ENGINEERS DETAILS. ALL RELEVANT AUSTRALIAN STANDARDS & THE BUILDING CODE OF AUSTRALIA