




SITE PLAN
GNANGARA CONCEPT

5 | | | | 25

 


SCALE
1:500 @ A3

PROJECT TITLE
GNANGARA
GNANGARA ROAD, WANGARA
19/04/2022


PROEKT
ARCHITECTURE

PROJECT #
2209
DRAWING #
SK01


 


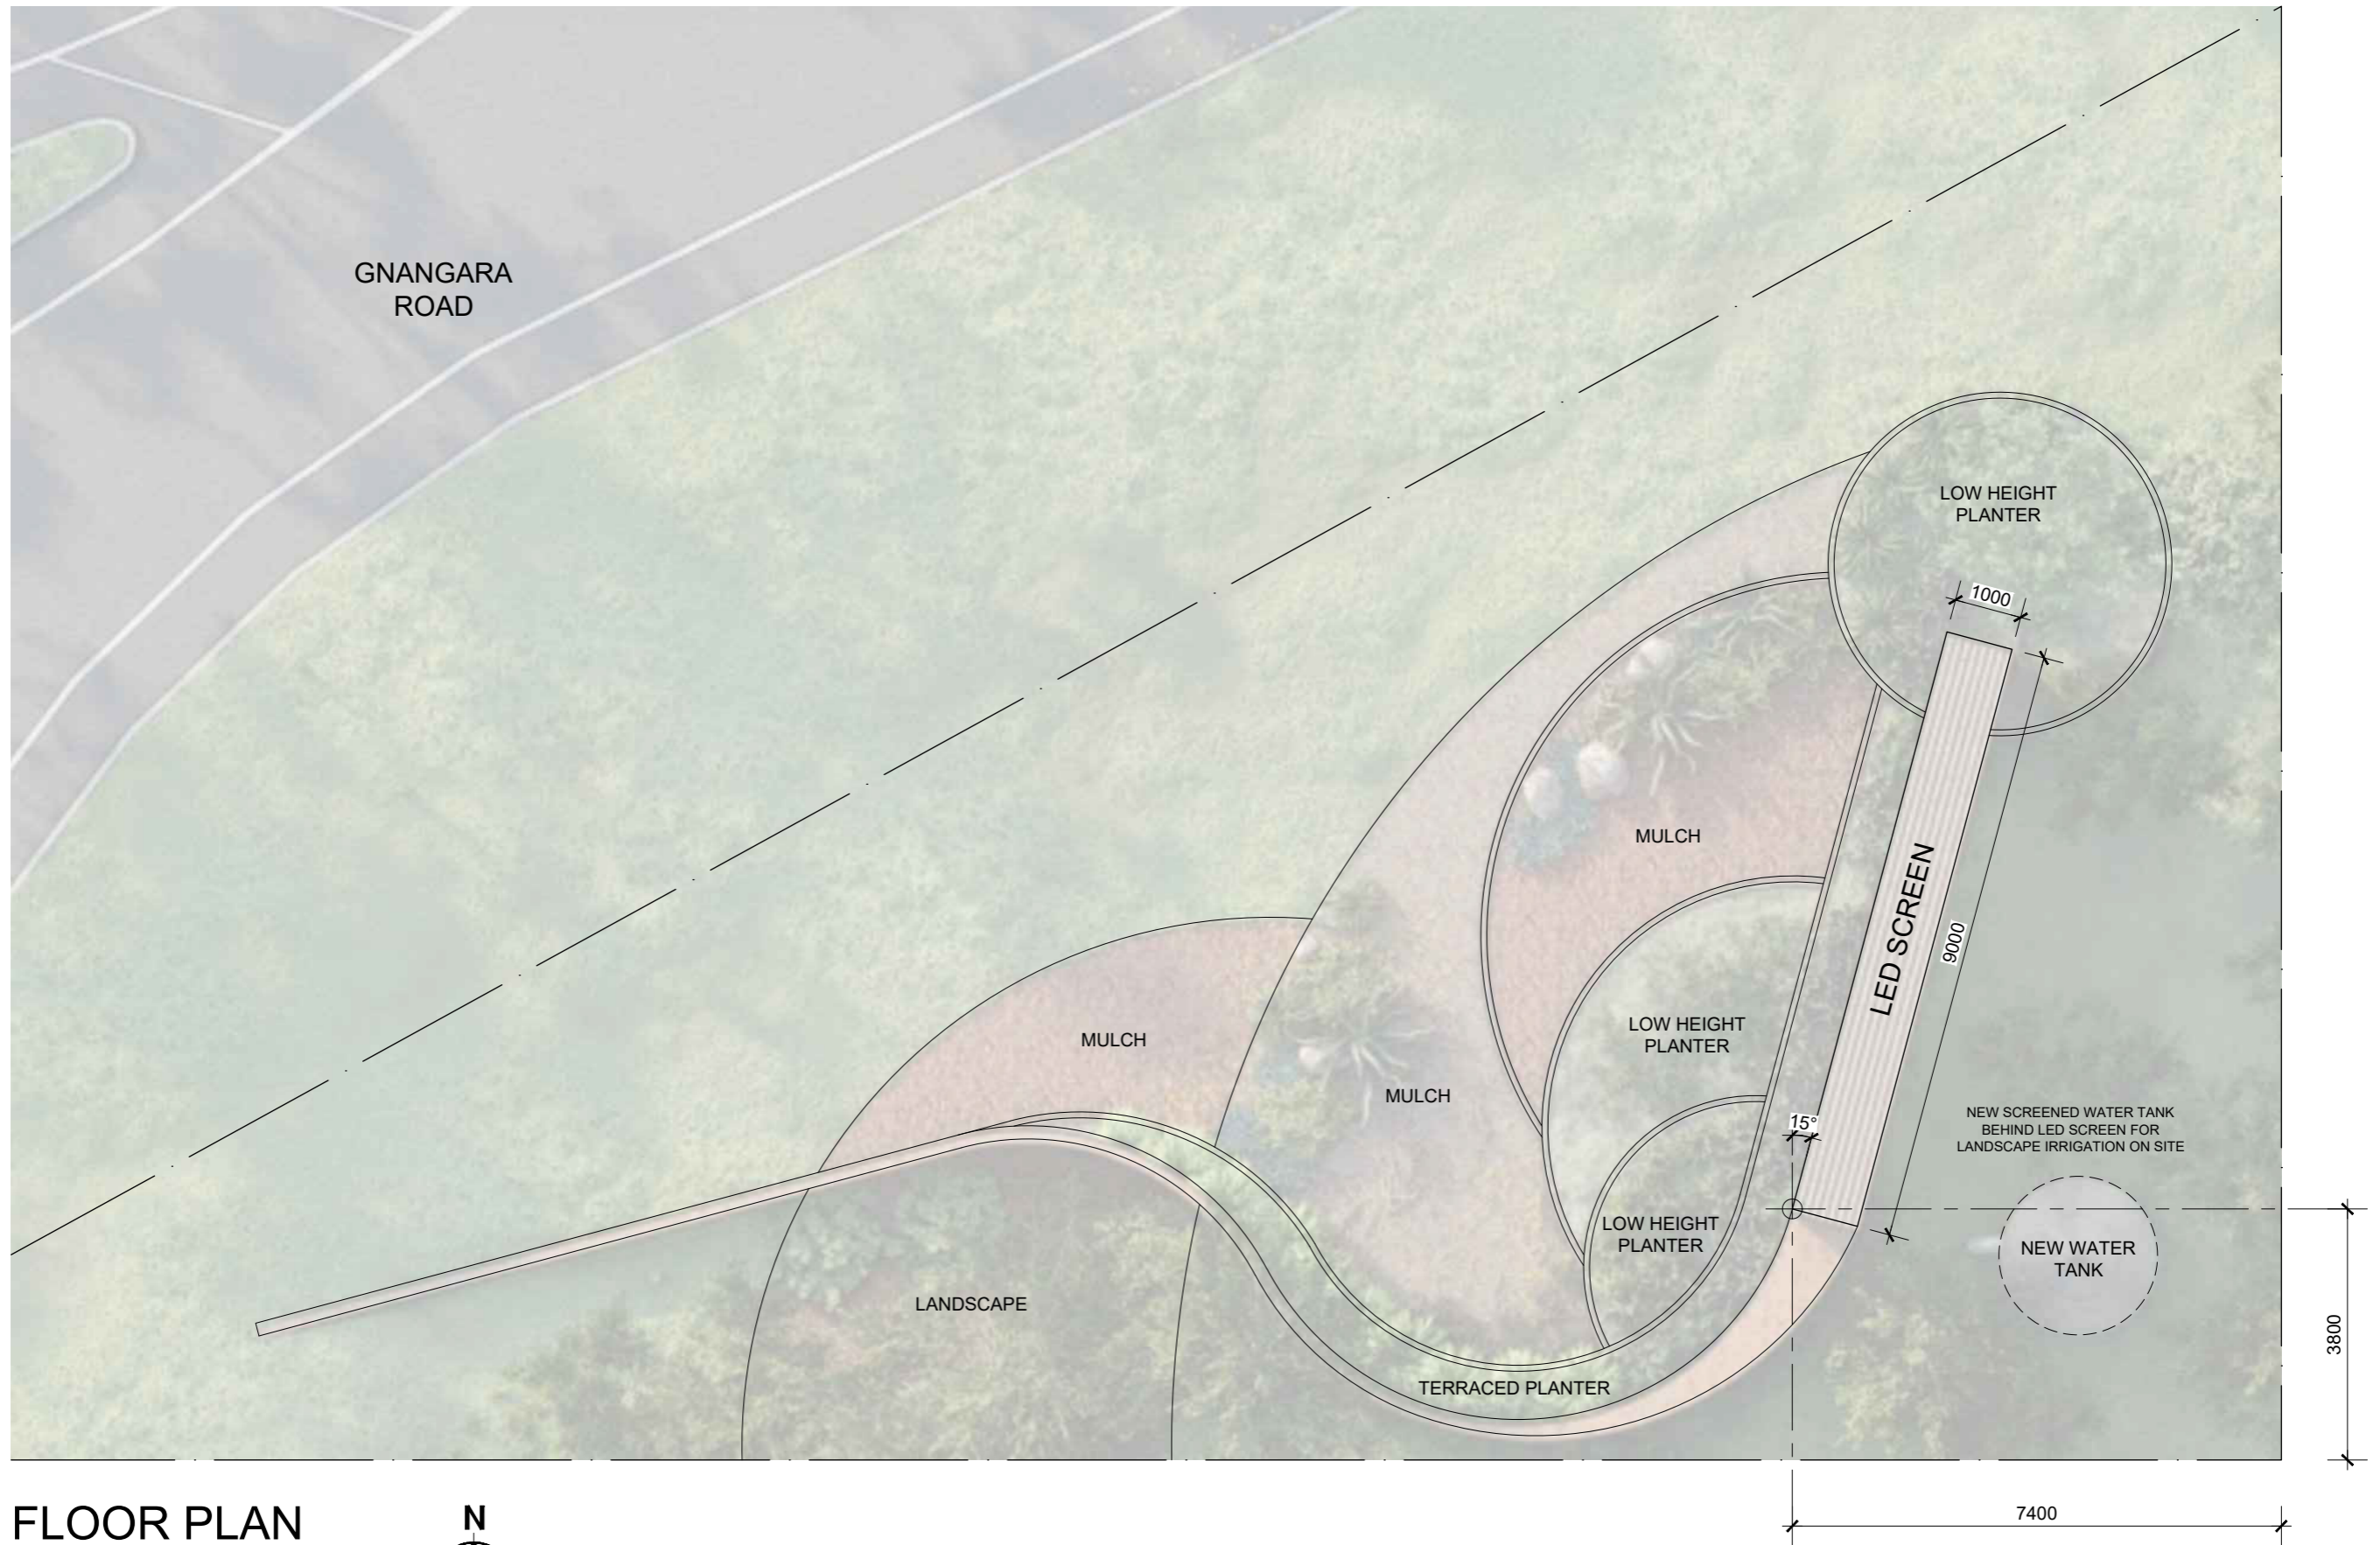

COPYRIGHT. The copyright of these drawings and all parts thereof remain the property of Proekt Architecture.

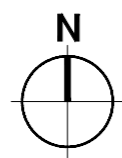


FLOOR PLAN
SCALE 1:100



LEGEND


-  EXISTING TURF (TO BE RETAINED)
-  MULCH
-  DIANELLA CAERULEA
-  CUSHION BUSH
'LEUCOPHYTA BROWNII SILVER BULLION'
-  CASUARINA 'COUSIN IT'
-  PEPPERMINT TREE

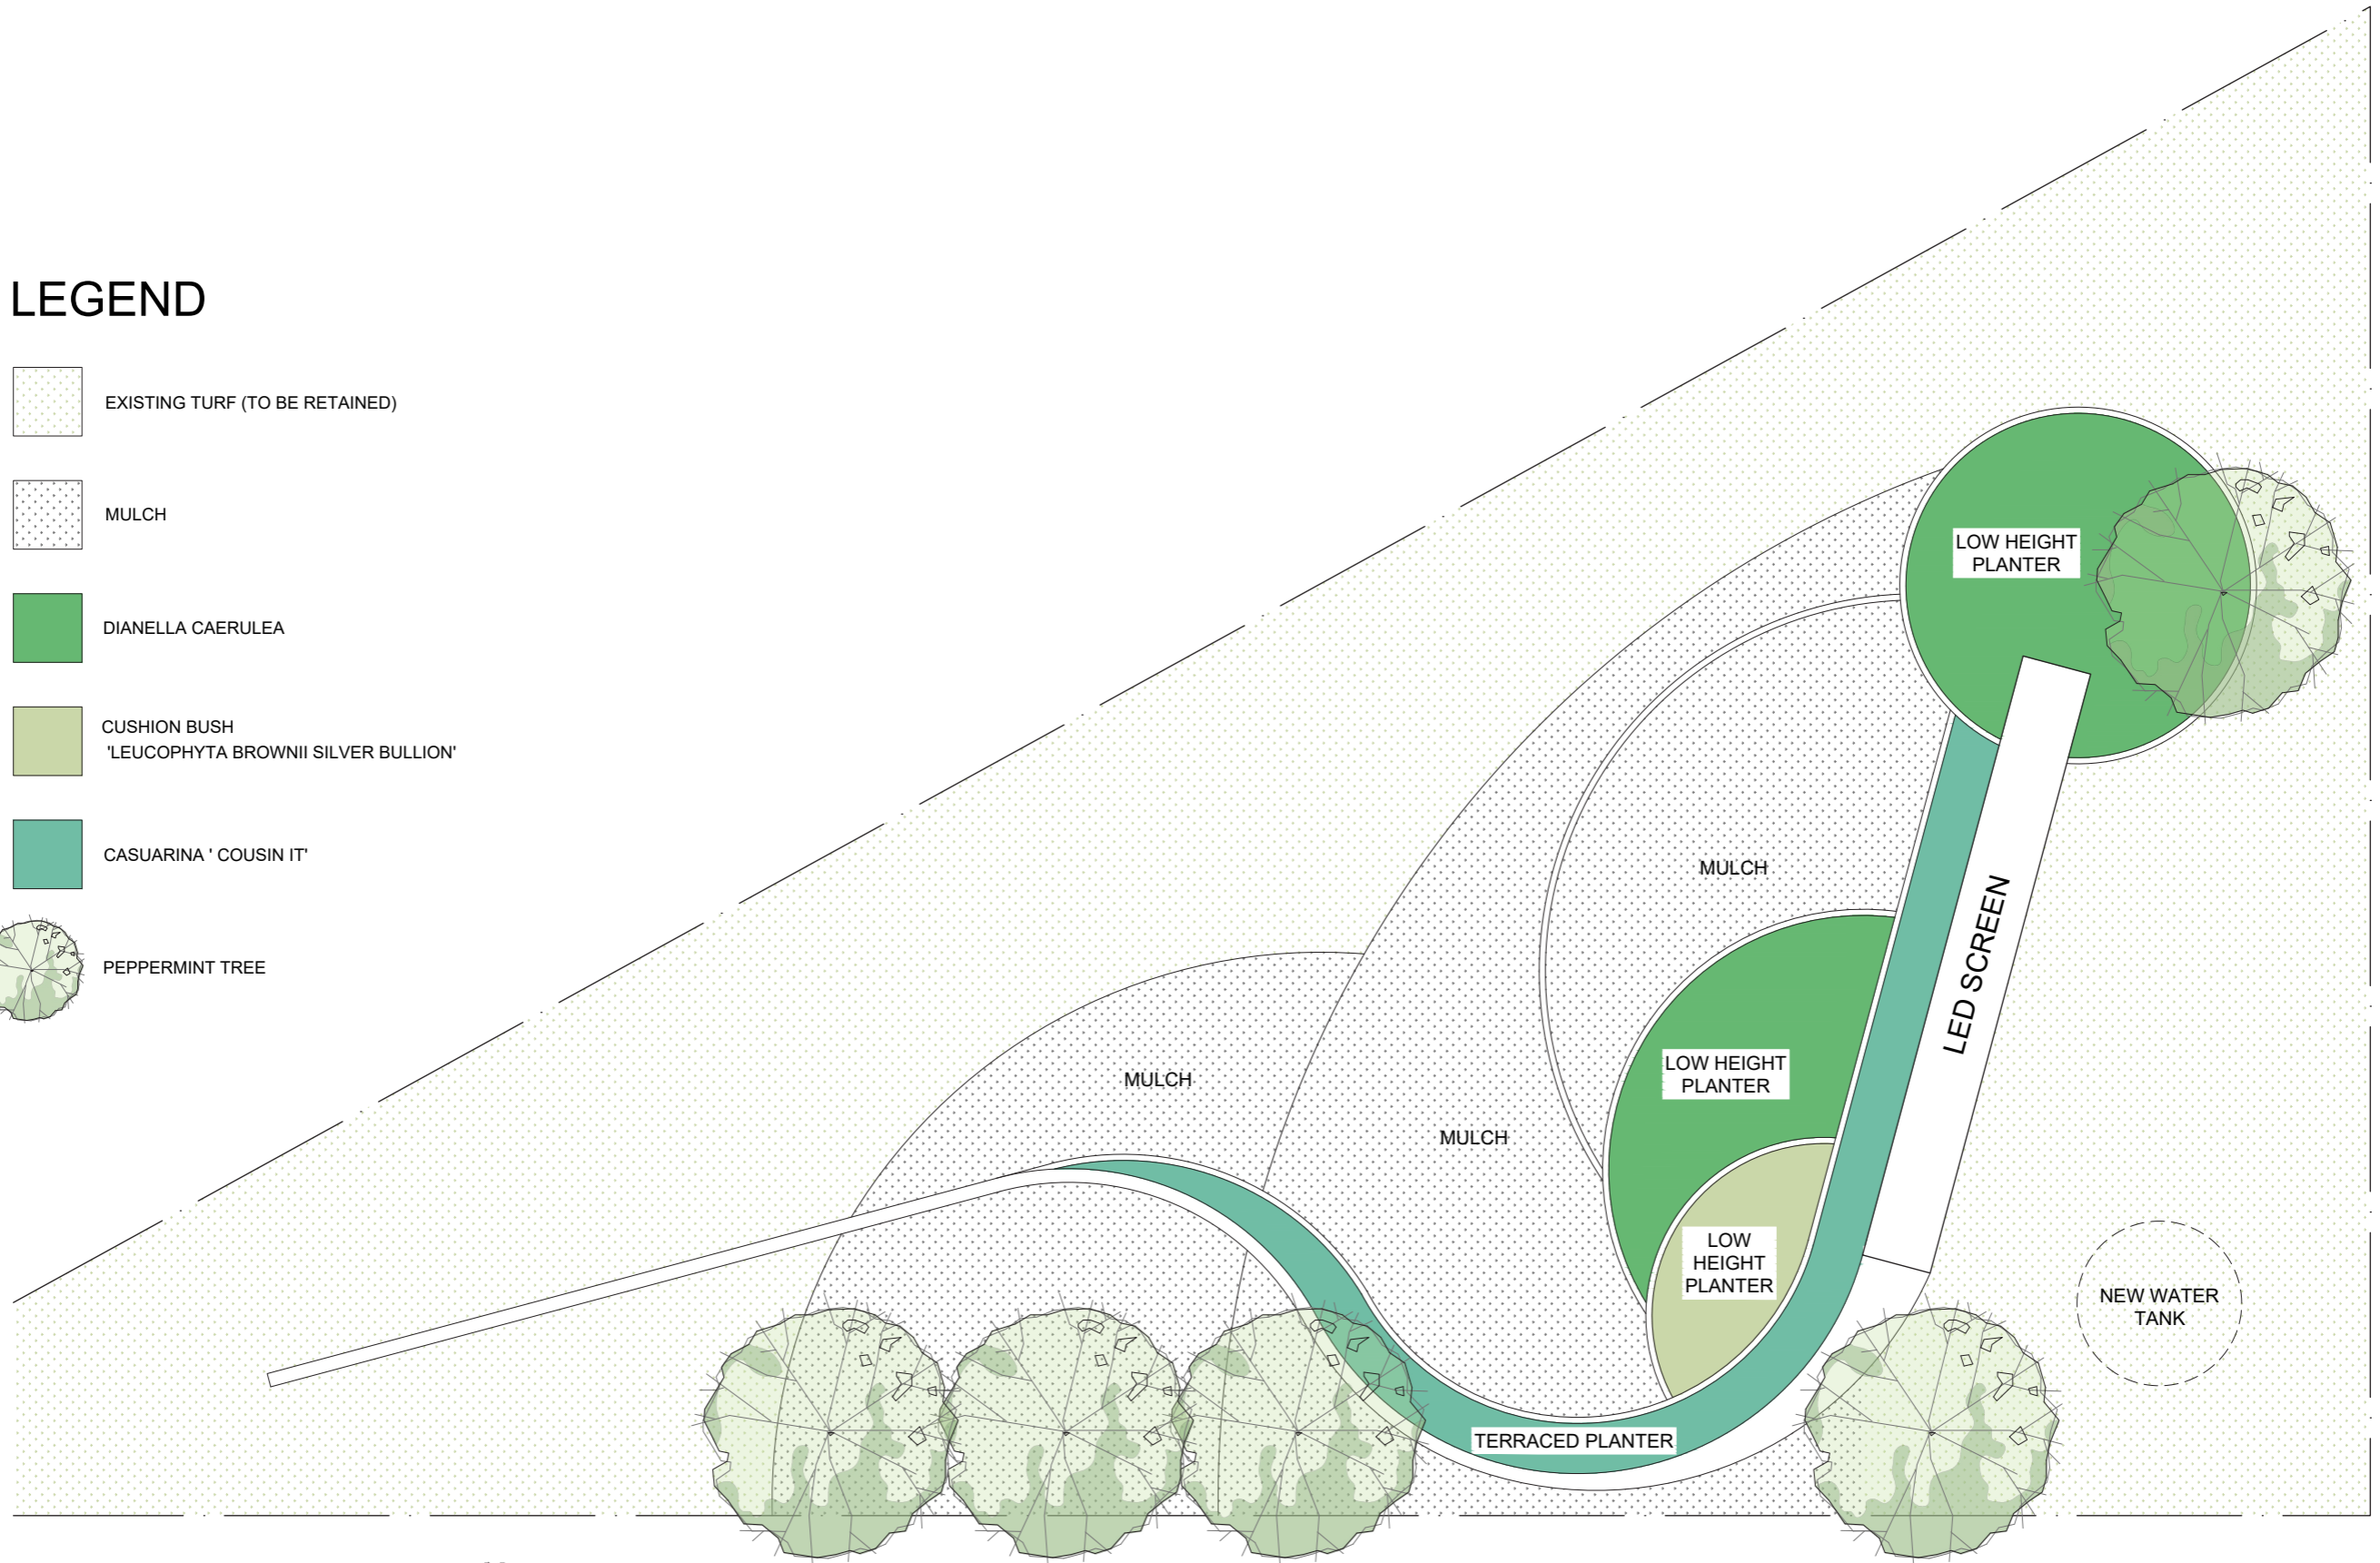

LANDSCAPE PLAN

SCALE 1:100




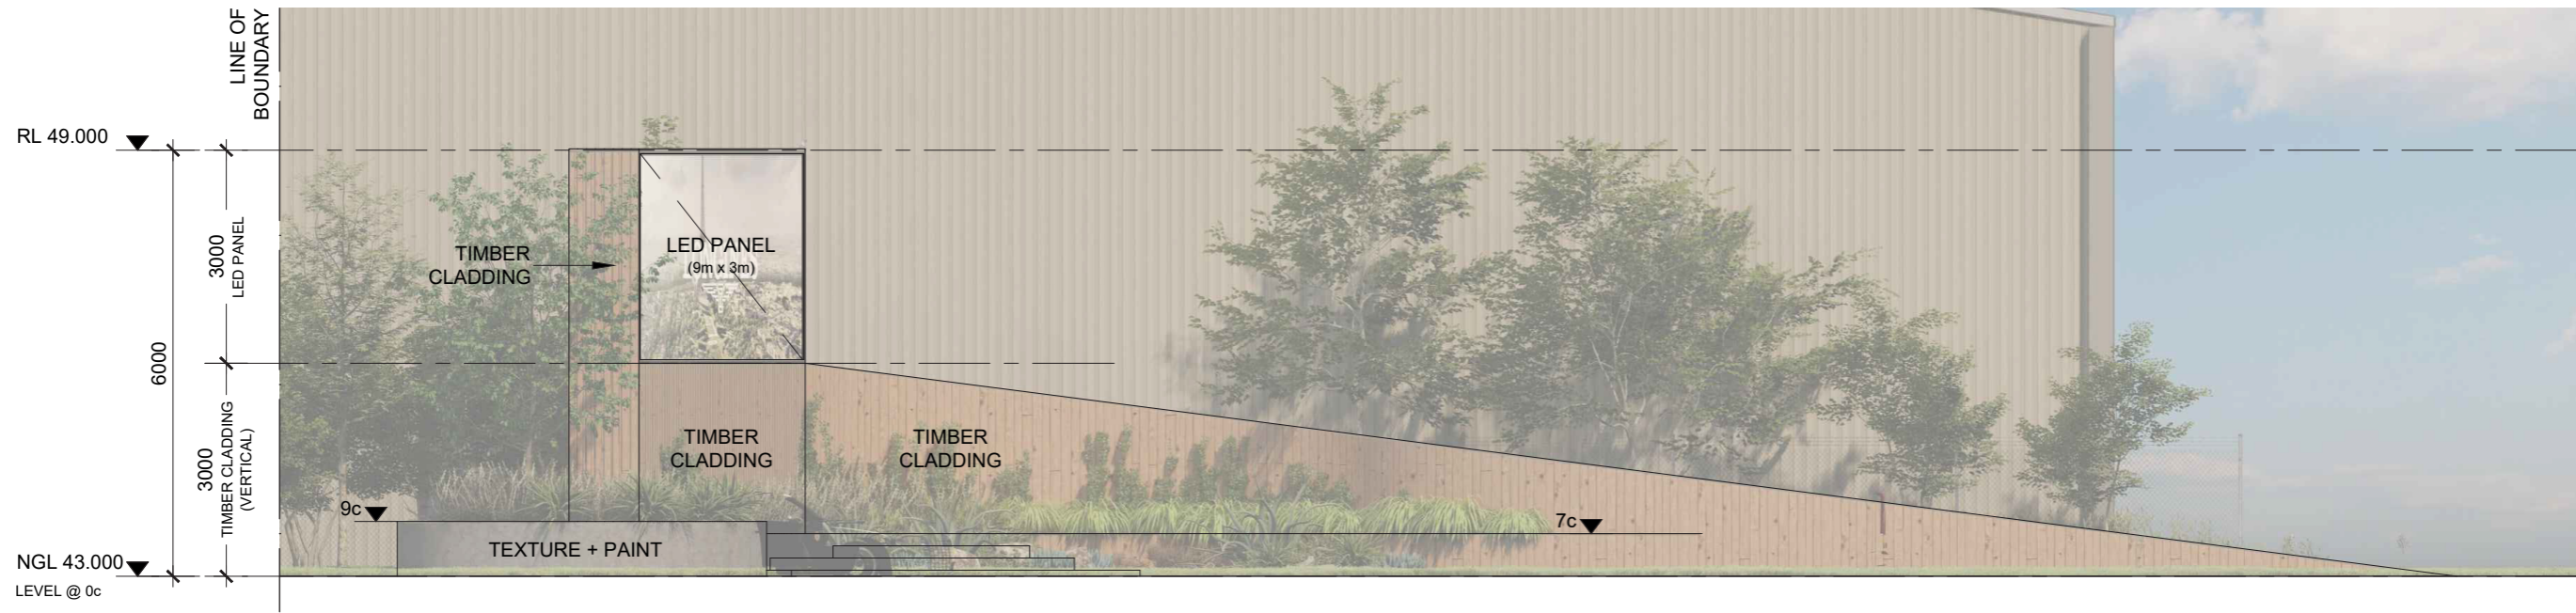


NORTH ELEVATION
SCALE 1:100



SOUTH ELEVATION
SCALE 1:100

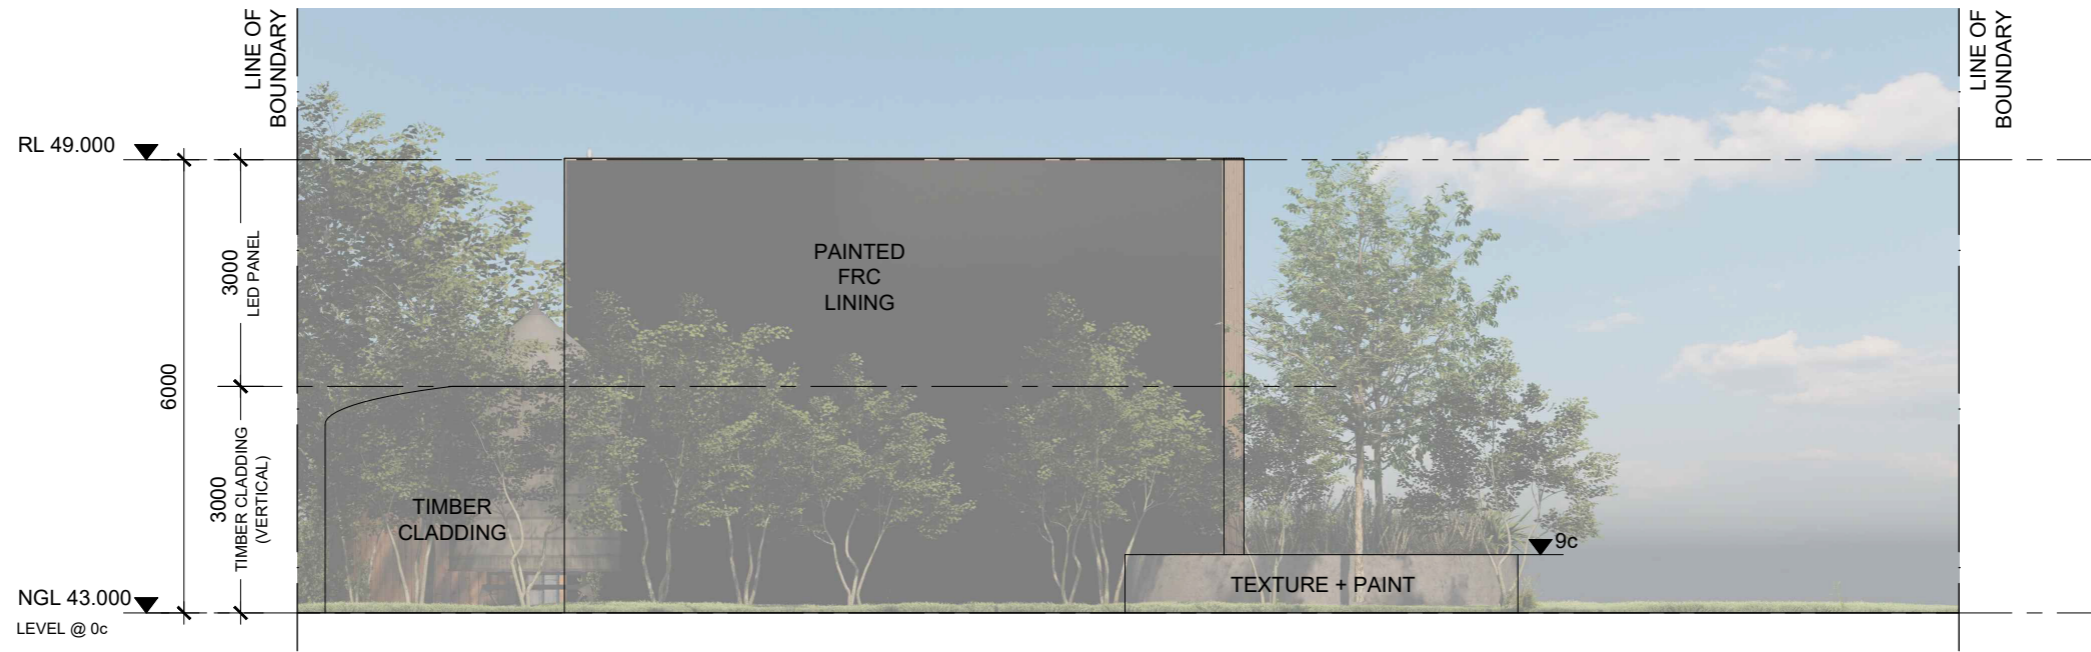

EAST ELEVATION
SCALE 1:100

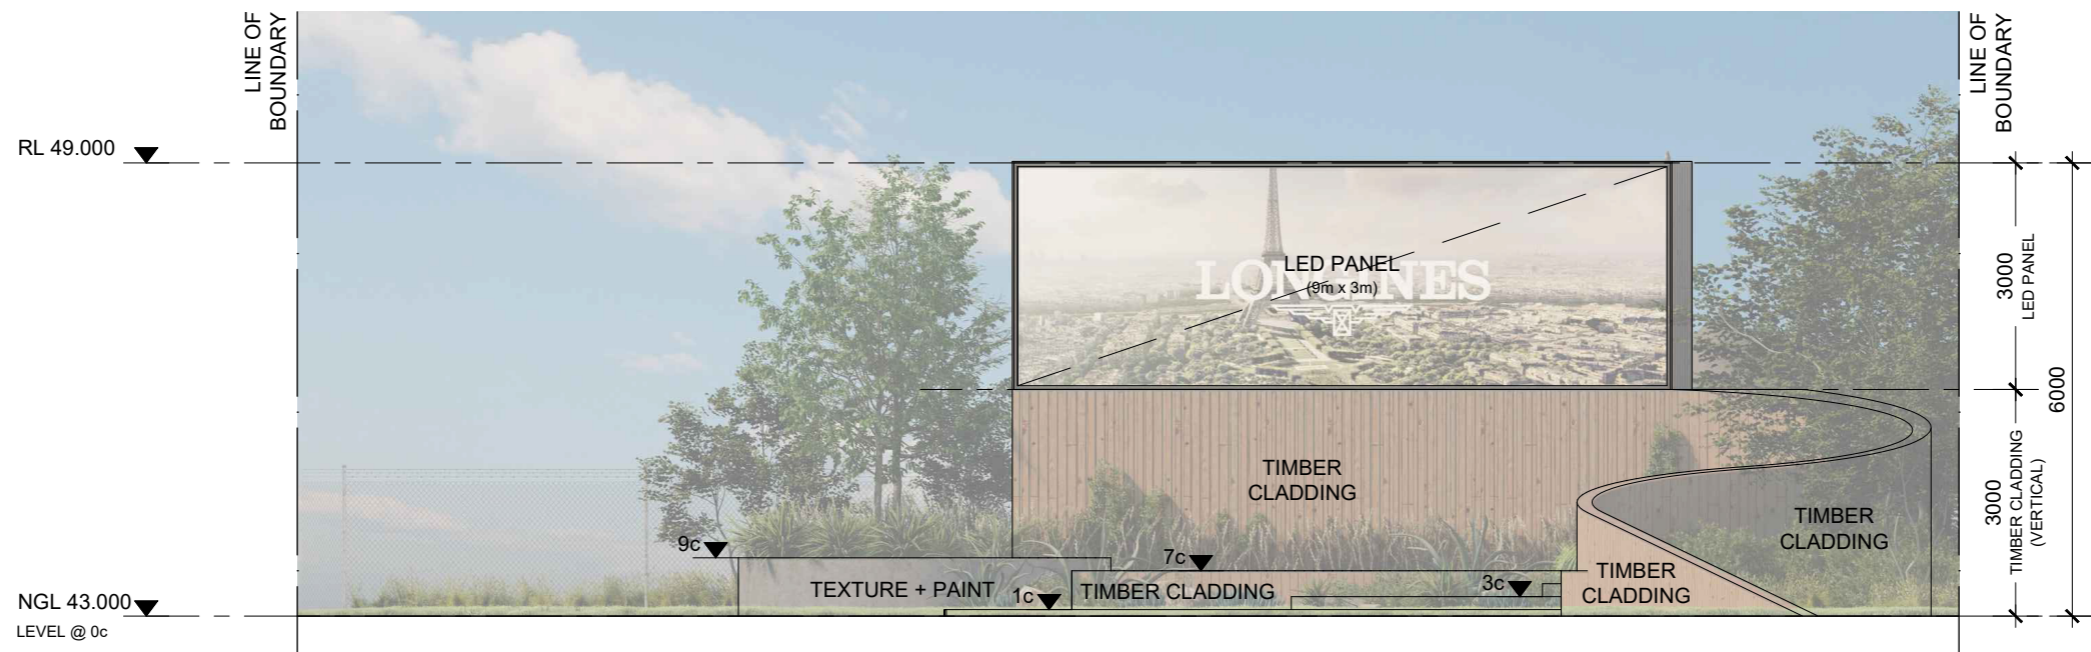

WEST ELEVATION
SCALE 1:100



GNANGARA ROAD, WANGARA - 19/04/2022

PROEKT
ARCHITECTURE



GNANGARA ROAD, WANGARA - 19/04/2022

PROEKT
ARCHITECTURE



