


FLOOR PLAN
SCALE 1:100

37 SUNDOWNER MEA
BANKSIA GROVE

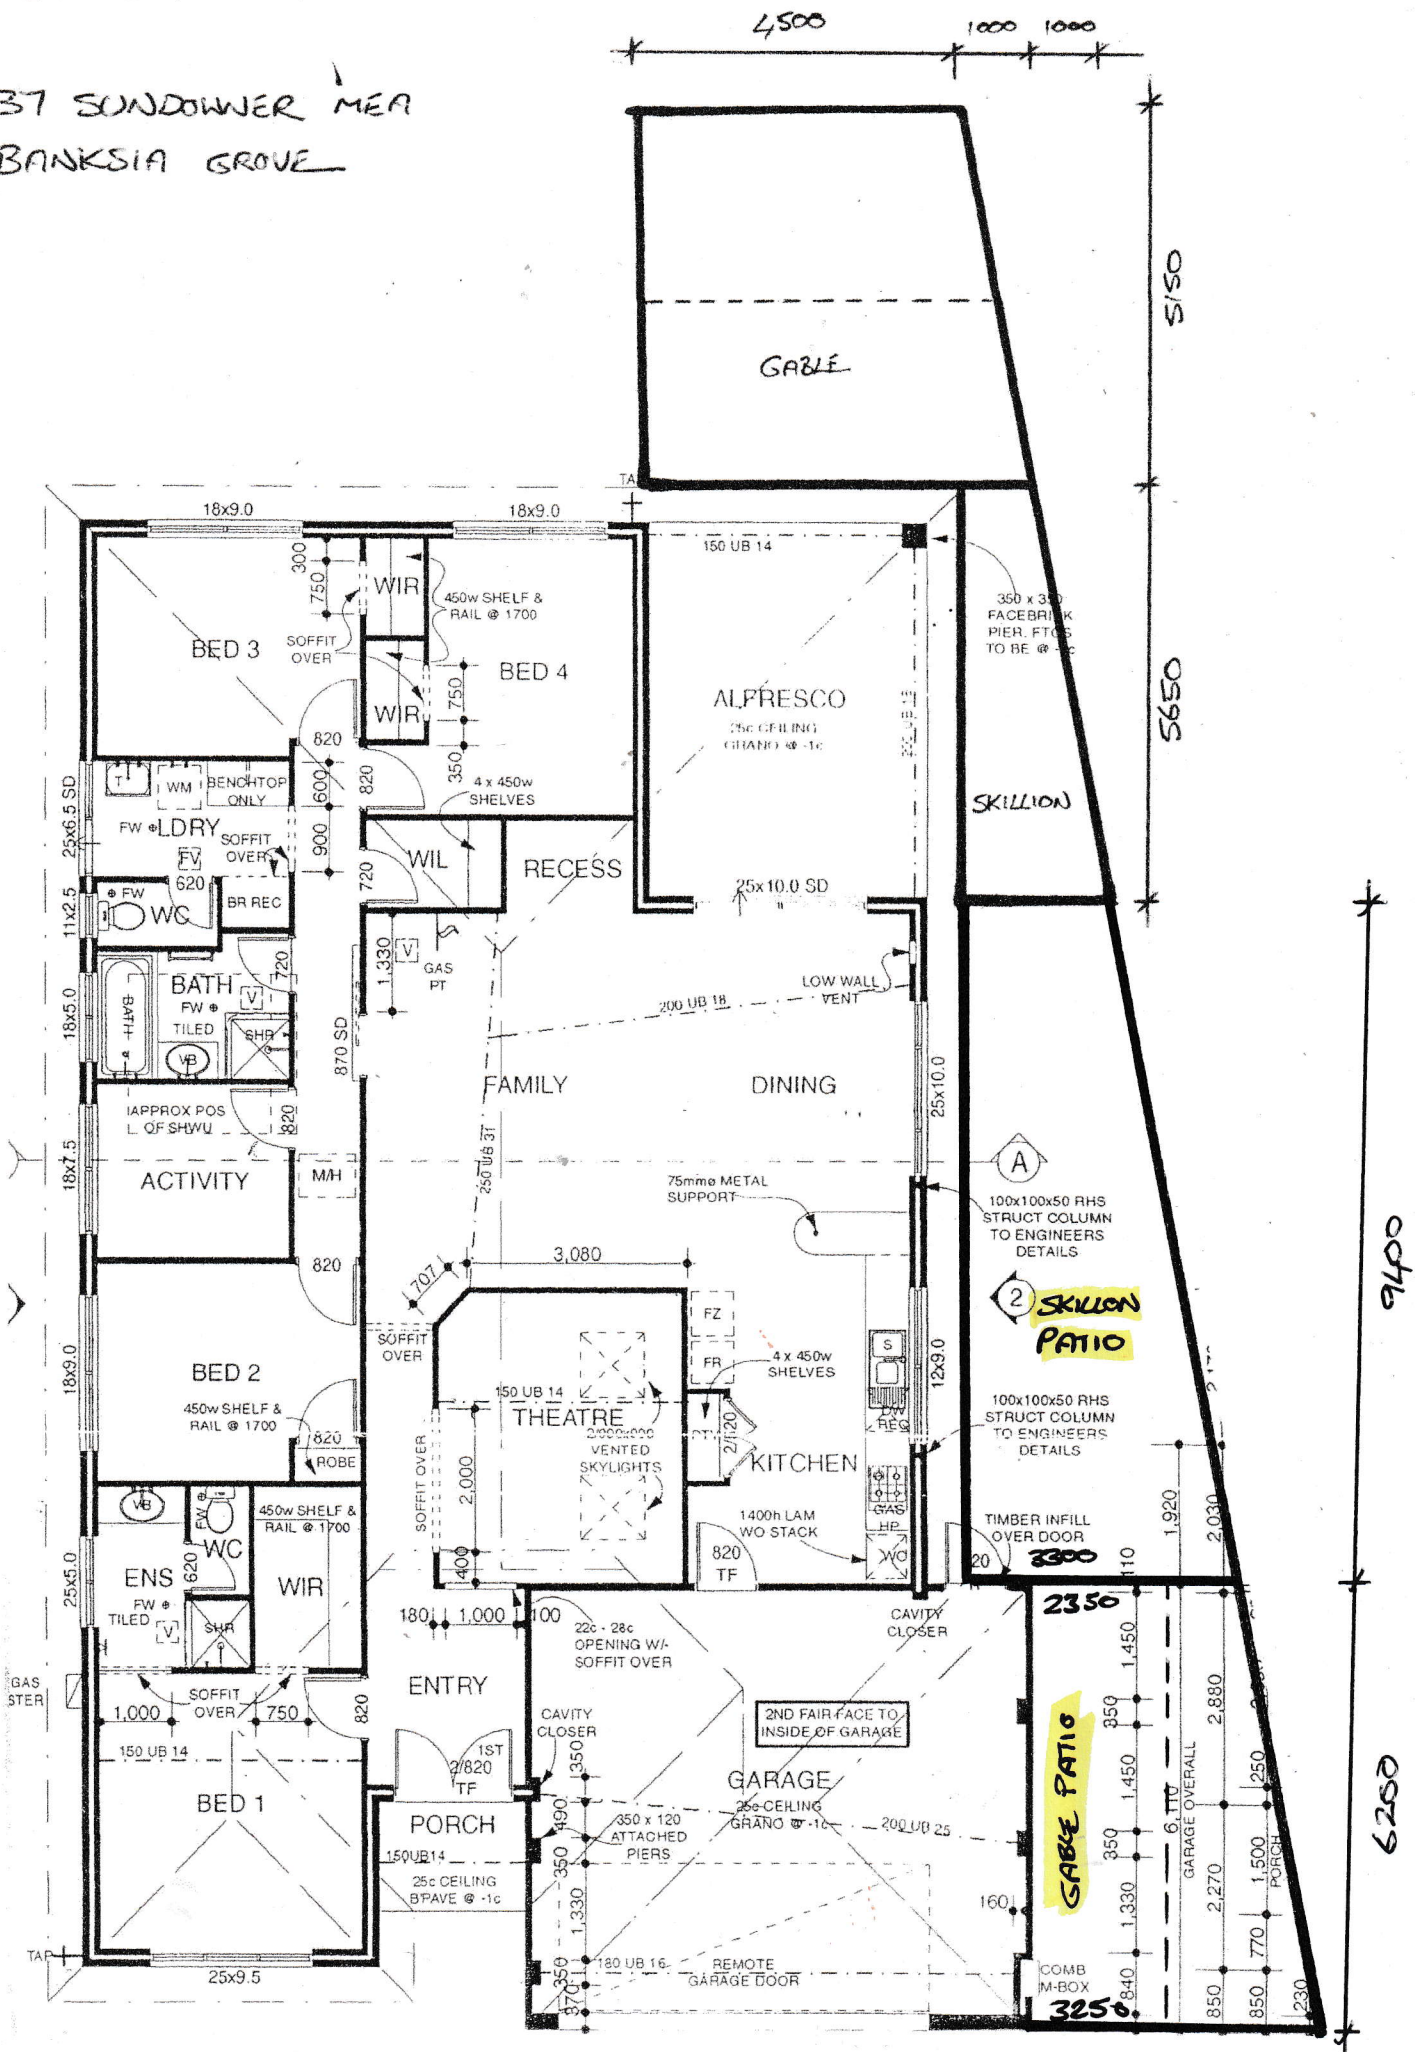


0.000 (00c)

00c

ELEVATION 1

SCALE 1:100


SCALE 1:100

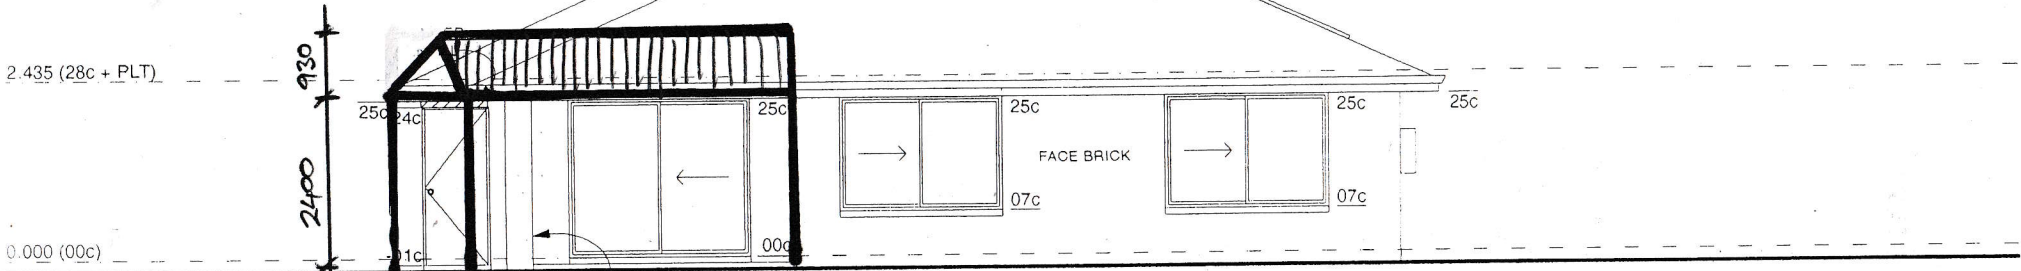

REAR ELEVATION

SCALE 1:100

ROOF PITCH 20°
COLOUR - CREAM

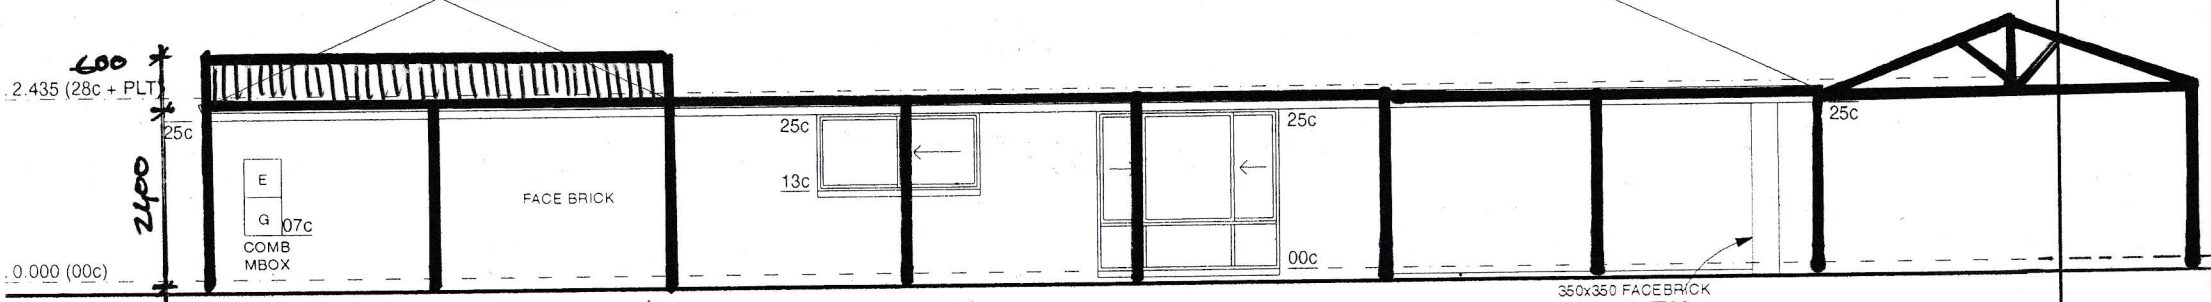


ELEVATION 2

SCALE 1:100

TILED ROOF ON
24°43' (25°) PITCH

REFER TO SPECIFICATIONS
FOR ROOF MEMBER
SIZES & SPACINGS

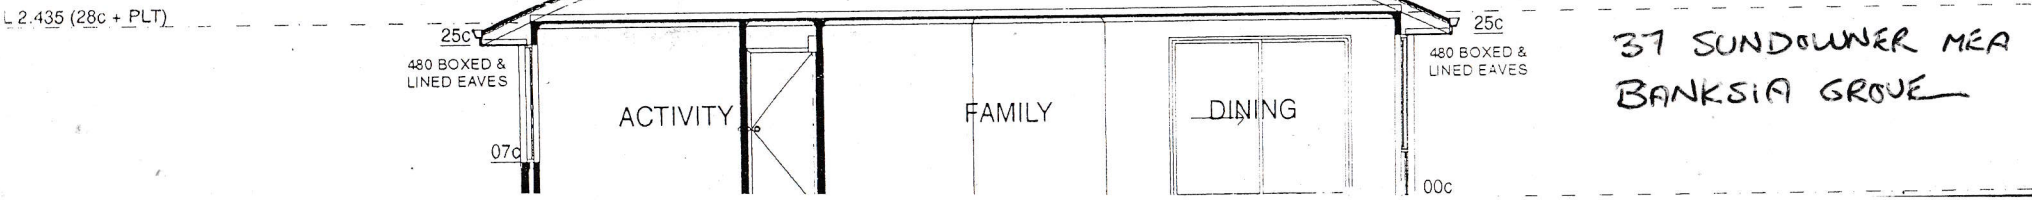

37 SUNDOWNER MEA
BANKSIA GROVE