


City of Wanneroo IM 04-07-2022

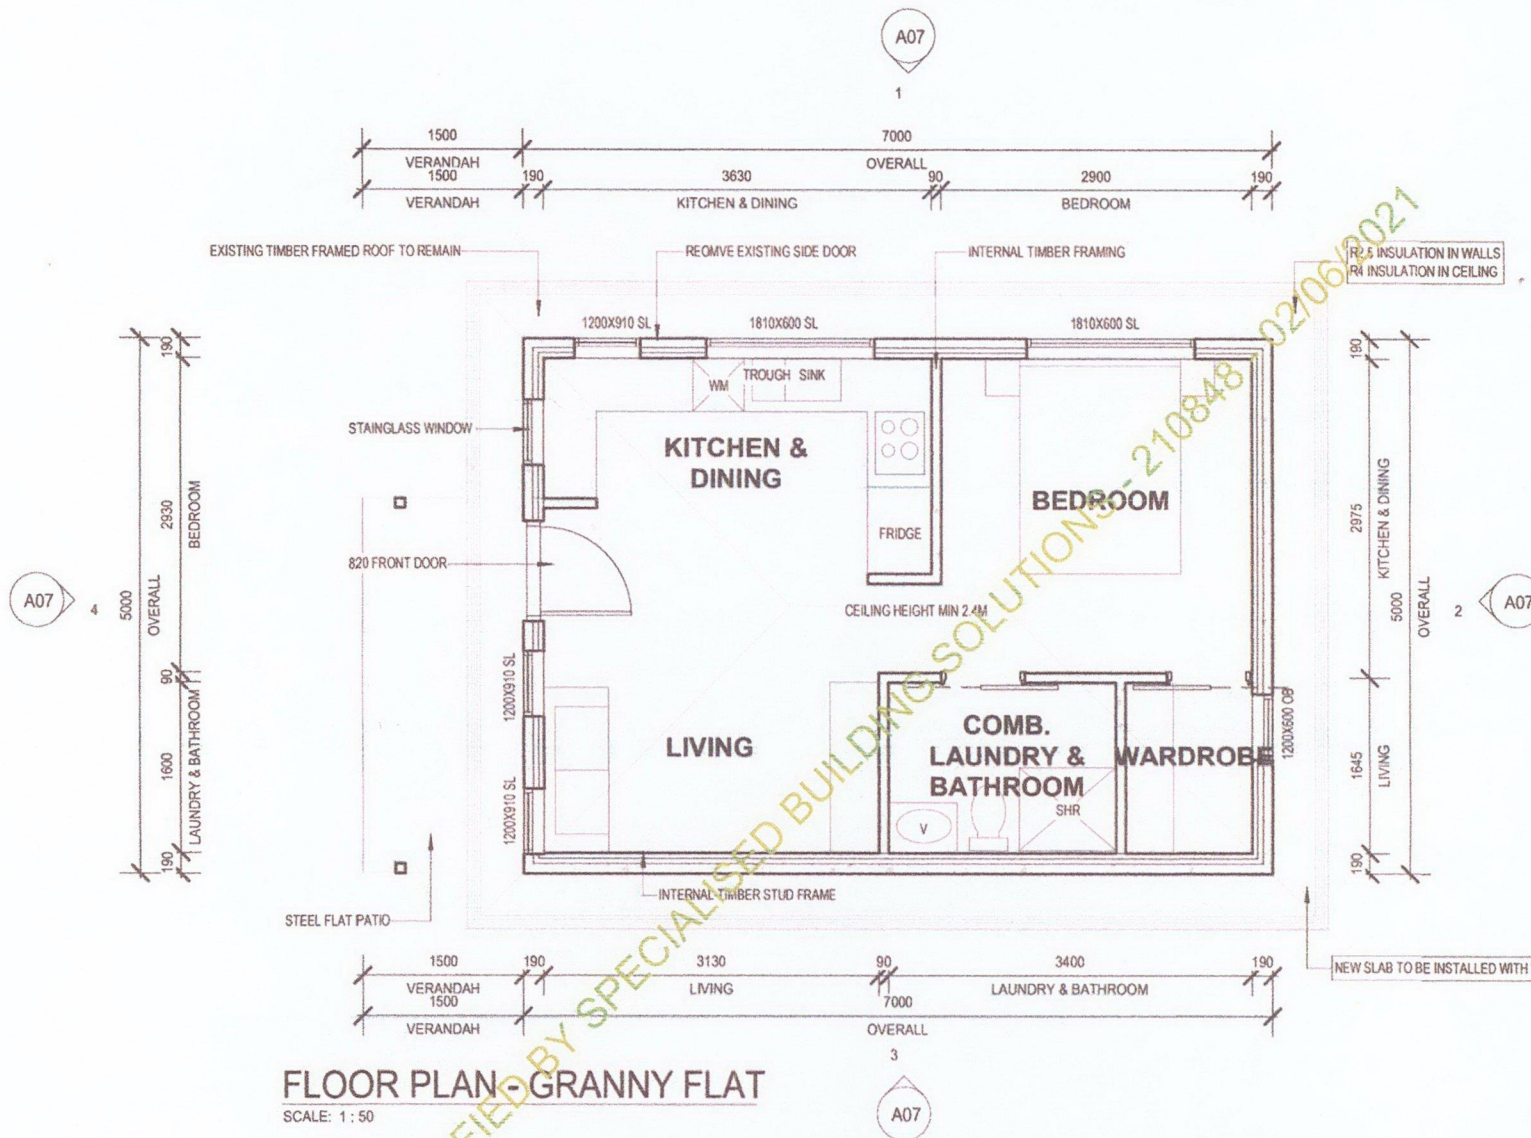


Specialised Building Solutions
Stress-Free Building Approvals


THESE PLANS TO BE READ
IN CONJUNCTION WITH
SITE SPECIFIC
CONSTRUCTION NOTES

ISSUED FOR COUNCIL APPROVAL


ADDRESS	DRAWN	DATE	SCALE
14 COONEWARRA WAY, QUINNS ROCKS, WA 6030	JB	18/2/2021	AS NOTED @ A3
PROPOSAL	CHECKED	ISSUE	
FLOOR PLAN	JOB No.	DRAWING No.	REV.
		A05	A

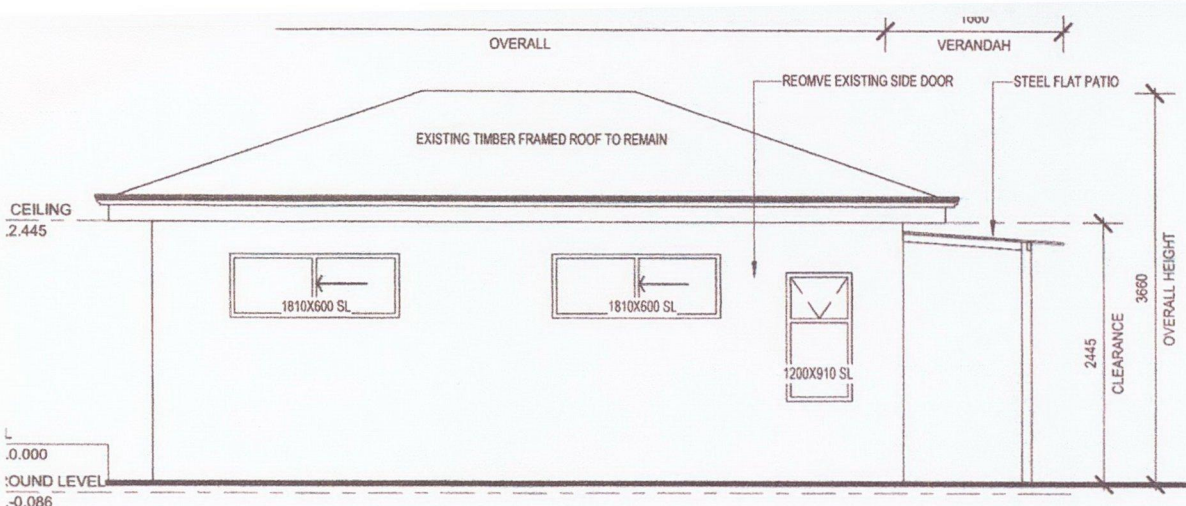


1 ELEVATION
A05 SCALE: 1 : 50

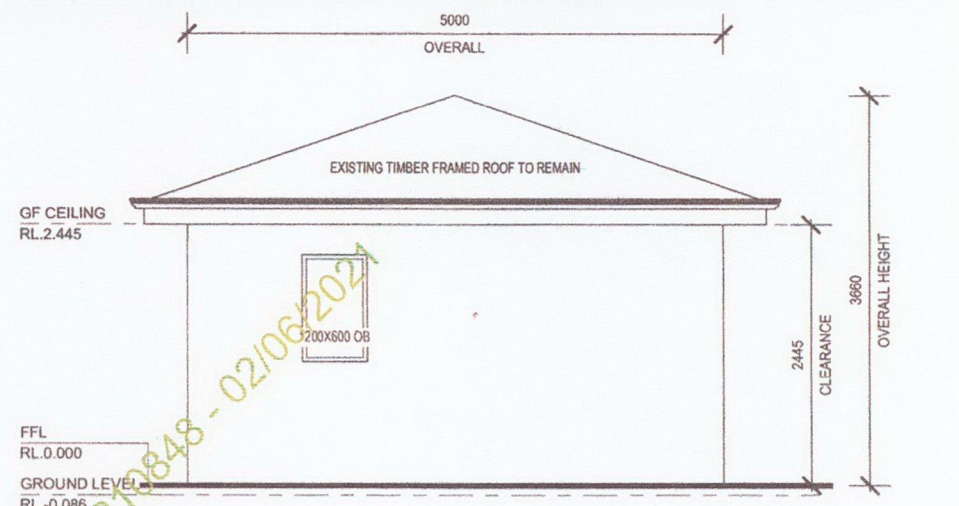

2 ELEVATION
A05 SCALE: 1 : 50

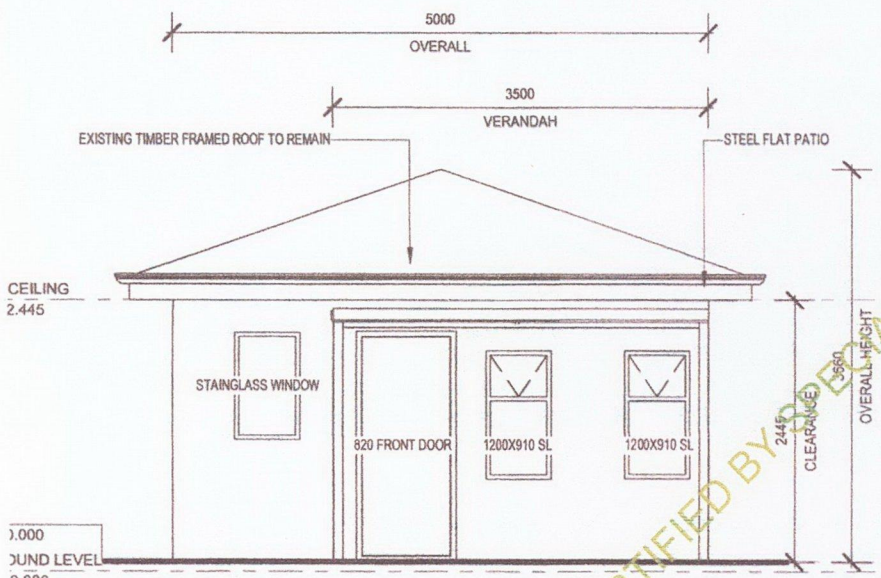

4 ELEVATION
A05 SCALE: 1 : 50

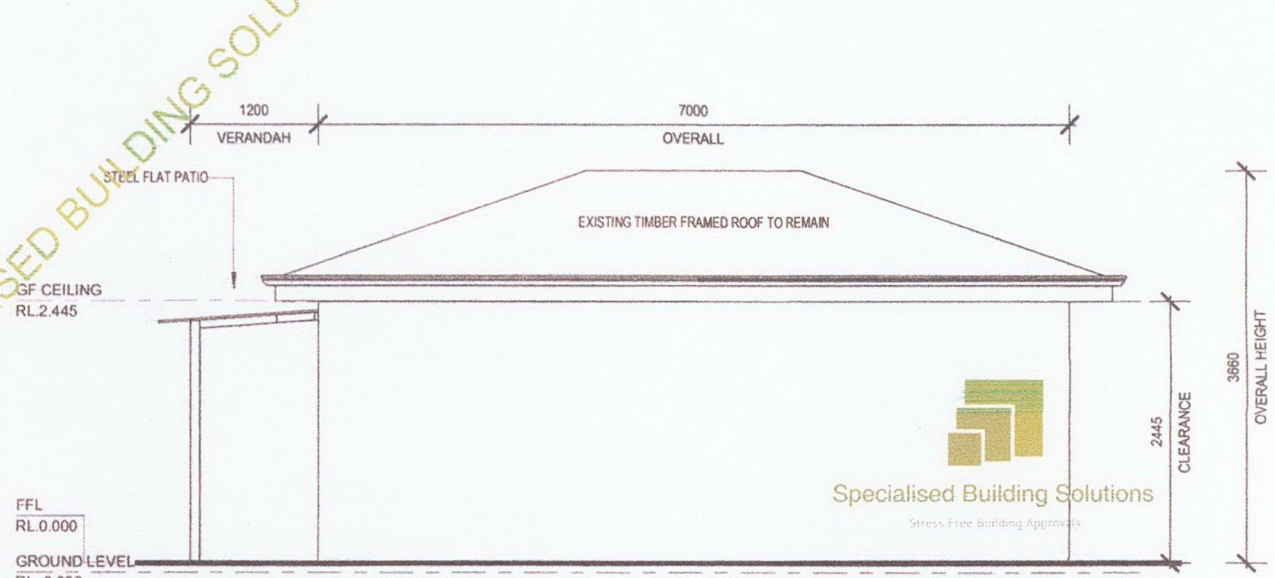

3 ELEVATION
A05 SCALE: 1 : 50

Specialised Building Solutions
Stress Free Building Approvals

THESE PLANS TO BE READ
IN CONJUNCTION WITH
SITE SPECIFIC
CONSTRUCTION NOTES

ISSUED FOR COUNCIL APPROVAL			
ADDRESS 14 COONEWARRA WAY, QUINNS ROCKS, WA 6030	DRAWN JB	DATE 18/2/2021	SCALE AS NOTED @ A3
	CHECKED	ISSUE	
PROPOSAL ELEVATIONS	JOB No.	DRAWING No. A07	REV. A