


OT: 643  
ORIENTATION

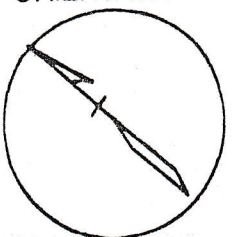

SCALE 1:200



16670

BRICK AND TILE HOUSE WELL CLEAR

MINISTERS SEWER  
3200 DEEP

PEG GONE EL:11.01 m

PEG GONE EL:11.25 m

EL:11.04 m

SEWER MH  
LID=10.4/m  
INVERT=10.08m  
(1.2M DEEP)

EXISTING  
6m x 4m  
SHED

EXISTING  
PATIO  
FFL=11.00  
6750

EXISTING  
POOL  
7.0x4.0

4920  
EXISTING  
PATIO  
4650

EXISTING  
PATIO  
GABLE  
4007

FLAT 5450

EXISTING  
RESIDENCE

~~PROPOSED~~  
FFL=11.00

EL:10.85 m

FFL-1c

PROPOSED  
CARAVAN  
COVER

3000  
APPROX

GARAGE - 1c  
FFL=RL 10.914

BRICK AND TILE  
GARAGE  
FFL 10.83

BRICK AND IRON  
GARAGE  
FFL 10.50...

EL 10.82 m

EL:10.66 m

EL:10.65 m

INVERT=9.40m  
(1.2M DEEP)

PGL 10.91

UG POWER  
DOME

PEG FOUND  
EL:10.50 m

WATER METER


EL:10.40 m

EL:10.24 m

TELECOM

PEG GONE

PEG GONE

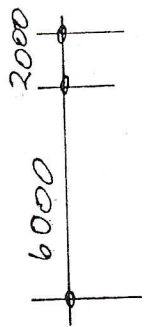

LOT 642

9820

LOT 644

BRICK WALL

35.950 m

EL:10.82 m

16.017m

20030

78'46" 55"

163'15"



85'17"22"

1100


S & L TUNSTEAD  
 3 SAMOS PLACE  
 MINDARIE

216m<sup>2</sup> - HOUSE


SCALE 1:100

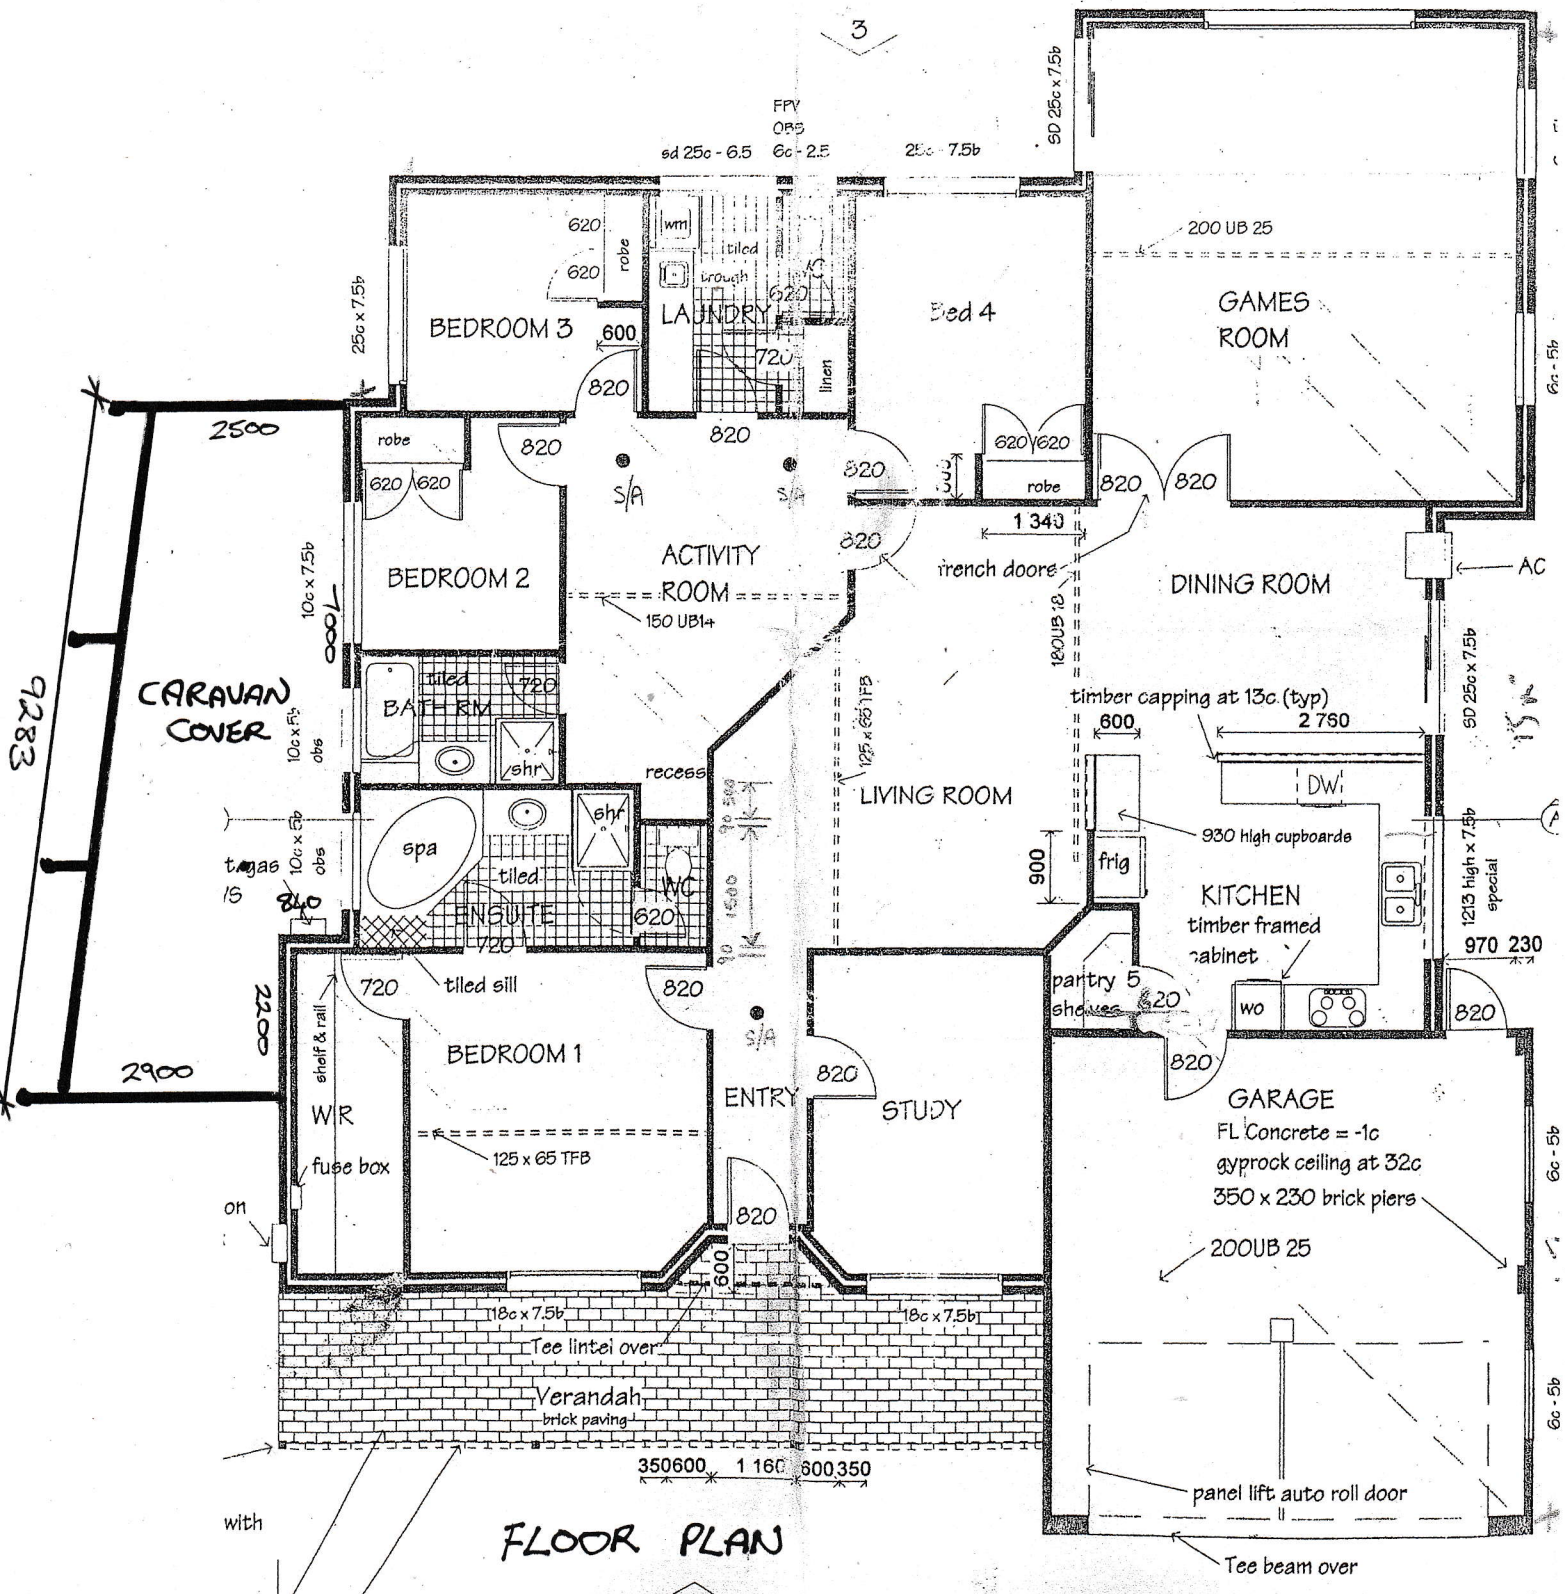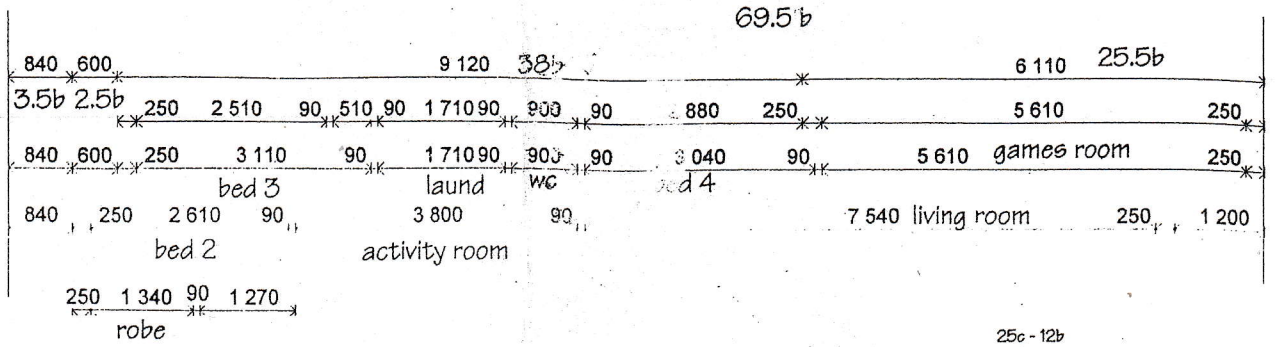



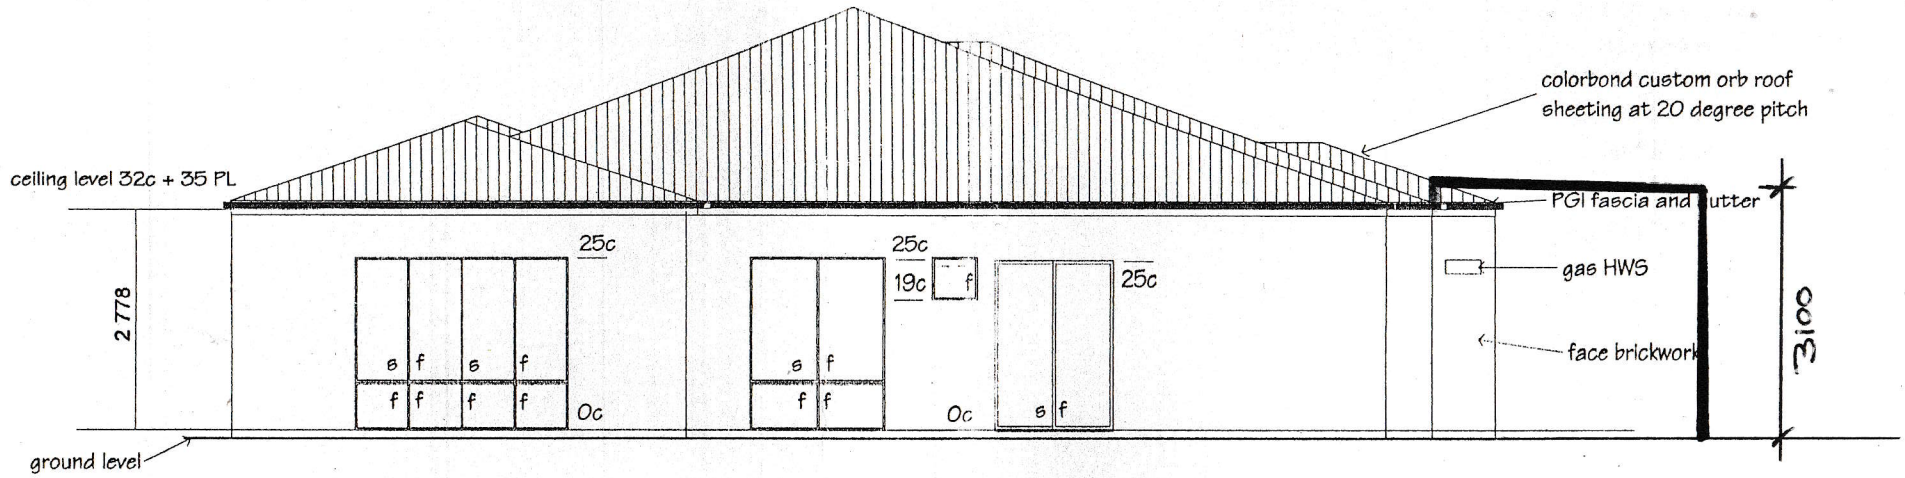

Rear Elevation 3

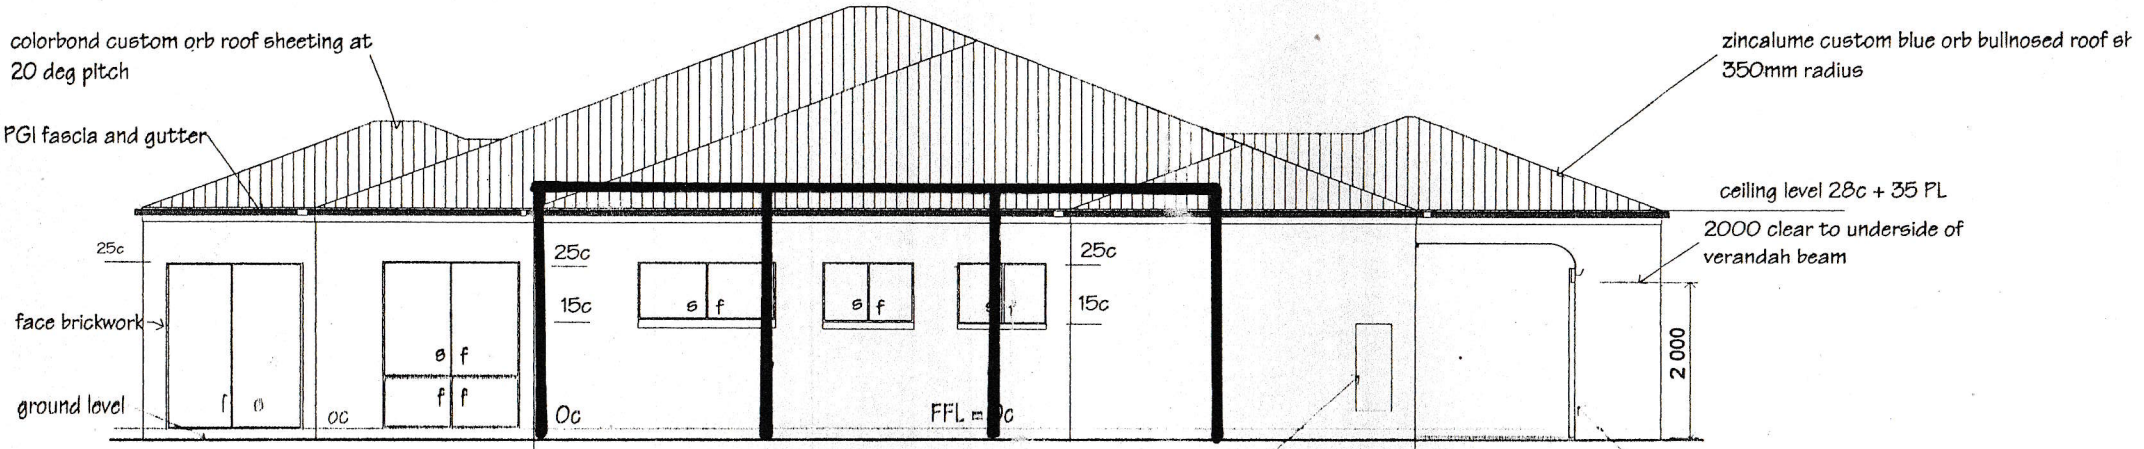

Side Elevation 4

9283


combination meter box

100 x 100 F11 timber post. Fix to beam over an metal shoe at base via 2 M10 galvanised bolts

S & L TUNSTEAD  
3 SAMOS PLACE  
MINDARIE

S2L TUNSTEAD  
 3 SAMOS PLACE  
 MINDARIE

COLOURS FRAME - PAPEBARK  
 GUTTERS - DEEPOCEAN

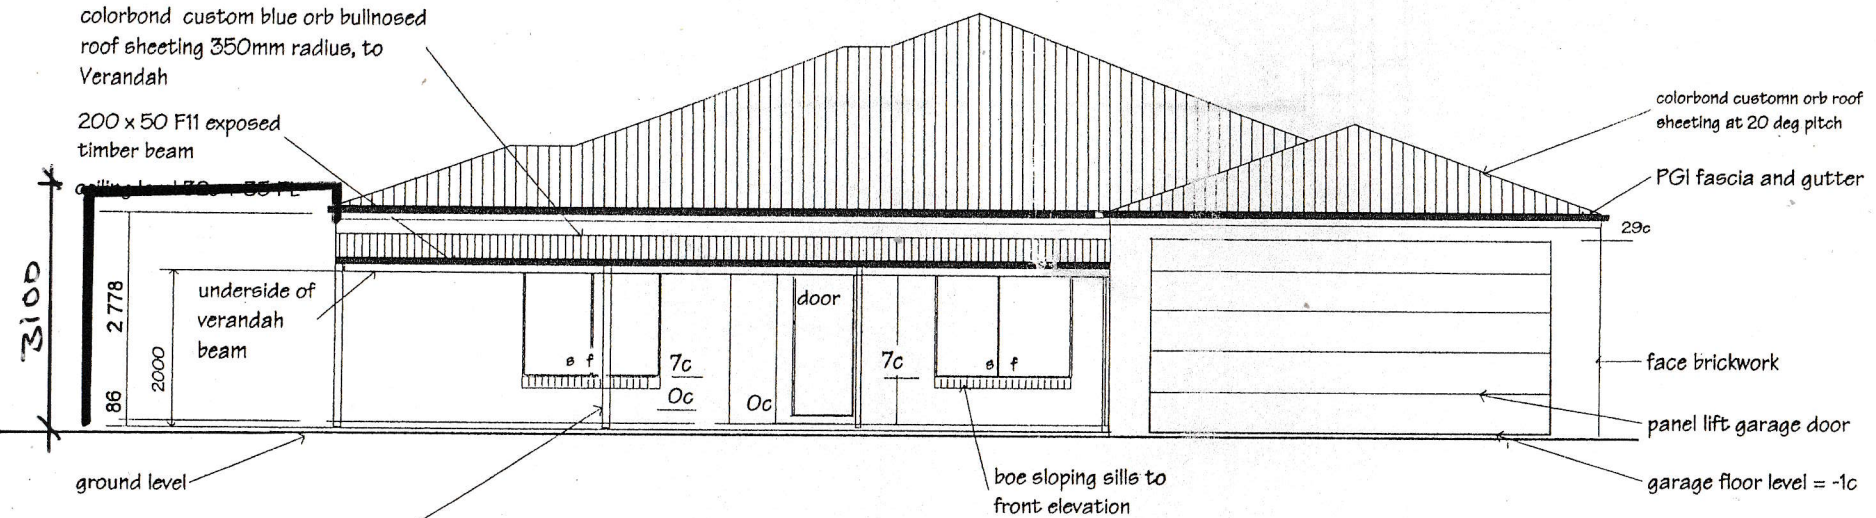

Front Elevation 1

Scale 1:100

