


SITE PLAN
SCALE 1 : 200


©COPYRIGHT

	CLIENT: JB PATIO INSTALLATION	PROJECT NAME: PATIO ADDITION	JOB NO: 4306	REV	DESCRIPTION	DWN	DATE
	ADDRESS: 56 HARDCASTLE AVENUE LANDSDALE WA 6065	DWG TITLE: SITE PLAN.	SCALE: AS NOTED AT A3				
			DRAWN: GP				


NOTE! DO NOT SCALE THIS DRAWING. IT IS THE BUILDER'S EXPRESS RESPONSIBILITY TO CHECK ALL SITE DIMENSIONS PRIOR TO FABRICATION OR COMMENCEMENT OF ANY WORK. ANY FORM OF REPRODUCTION OF THIS DRAWING IN FULL OR IN PART WITHOUT WRITTEN PERMISSION OF THE DESIGNER CONSTITUTES AN INFRINGEMENT OF COPYRIGHT.

NOTE! THE BUILDER/ CONTRACTOR IS TO ENSURE THAT THE SUPPORTING ELEMENTS TO WHICH THE PROPOSED STRUCTURE IS ATTACHING ARE STRUCTURALLY ADEQUATE, OR ADEQUATELY REINFORCED, TO WITHSTAND THE ADDITIONAL LOADS IMPOSED.


NOTE! ALL CONSTRUCTION TO BE IN ACCORDANCE WITH ALL ENGINEERS DETAILS, ALL RELEVANT AUSTRALIAN STANDARDS & THE BUILDING CODE OF AUSTRALIA

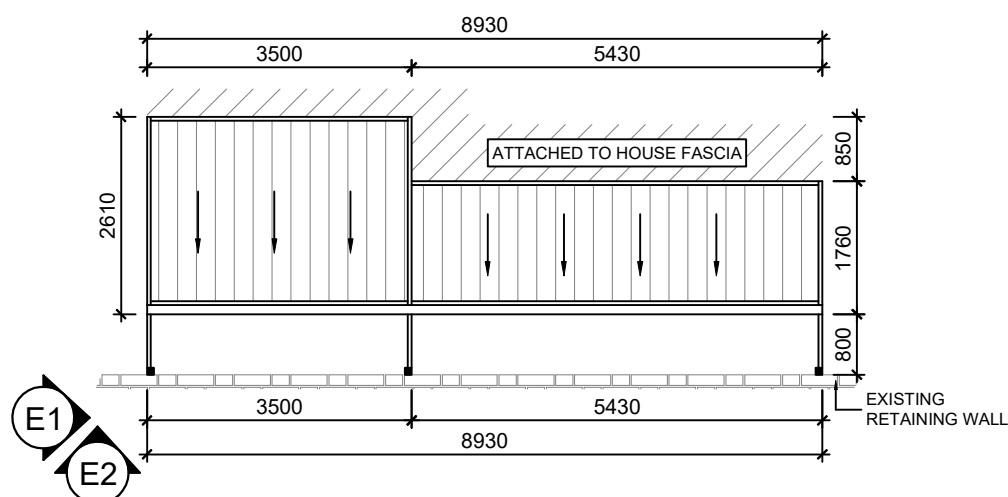

PROPOSED PATIO PLAN
SCALE 1 : 100

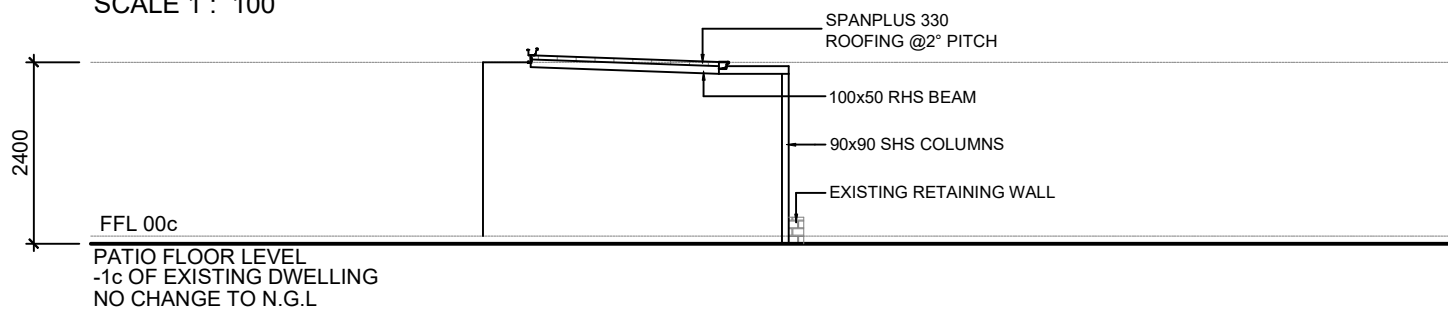

ELEVATION 1
SCALE 1 : 100

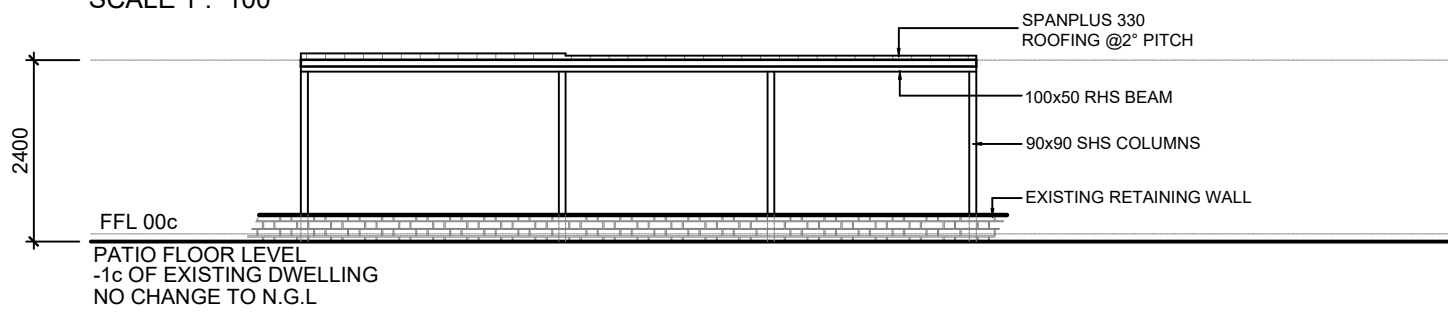

ELEVATION 2
SCALE 1 : 100

©COPYRIGHT

	CLIENT: JB PATIO INSTALLATION	PROJECT NAME: PATIO ADDITION	JOB NO: 4306	REV	DESCRIPTION	DWN	DATE
	ADDRESS: 56 HARDCASTLE AVENUE LANDSDALE WA 6065	DWG TITLE: FLOOR PLAN AND ELEVATIONS	SCALE: AS NOTED AT A3				
			DRAWN: GP				

NOTE! DO NOT SCALE THIS DRAWING. IT IS THE BUILDER'S EXPRESS RESPONSIBILITY TO CHECK ALL SITE DIMENSIONS PRIOR TO FABRICATION OR COMMENCEMENT OF ANY WORK. ANY FORM OF REPRODUCTION OF THIS DRAWING IN FULL OR IN PART WITHOUT WRITTEN PERMISSION OF THE DESIGNER CONSTITUTES AN INFRINGEMENT OF COPYRIGHT.

NOTE! THE BUILDER/ CONTRACTOR IS TO ENSURE THAT THE SUPPORTING ELEMENTS TO WHICH THE PROPOSED STRUCTURE IS ATTACHING ARE STRUCTURALLY ADEQUATE, OR ADEQUATELY REINFORCED, TO WITHSTAND THE ADDITIONAL LOADS IMPOSED.

NOTE! ALL CONSTRUCTION TO BE IN ACCORDANCE WITH ALL ENGINEERS DETAILS, ALL RELEVANT AUSTRALIAN STANDARDS & THE BUILDING CODE OF AUSTRALIA