

SITE PLAN
SCALE: 1 : 200

PROPOSED FRONT FENCE & RETAINING WALLS

3 KNOLL RISE, YANCHEP
FOR: DAVID NEUMANN

THIS DRAWING IS THE PROPERTY OF NASSEER JOOMUN AND MAY NOT BE COPIED OR USED WITHOUT WRITTEN CONSENT BY THE DESIGN CONSULTANTS. CHECK ALL DIMENSIONS BEFORE FABRICATION AND AGAINST ON-SITE DIMENSIONS.


3	05.10.2022	ISSUED FOR DA
2	25.05.2022	ISSUED FOR DA
1	19.08.2022	ISSUED FOR APPROVAL
REV	DATE	DESCRIPTION

ISSUED FOR DA

SITE PLAN


Date:	OCT 2022
Scale:	1 : 200 @ A3
Drawn by:	NJ
Checked:	NJ

1001
No: **A101** Rev **3**

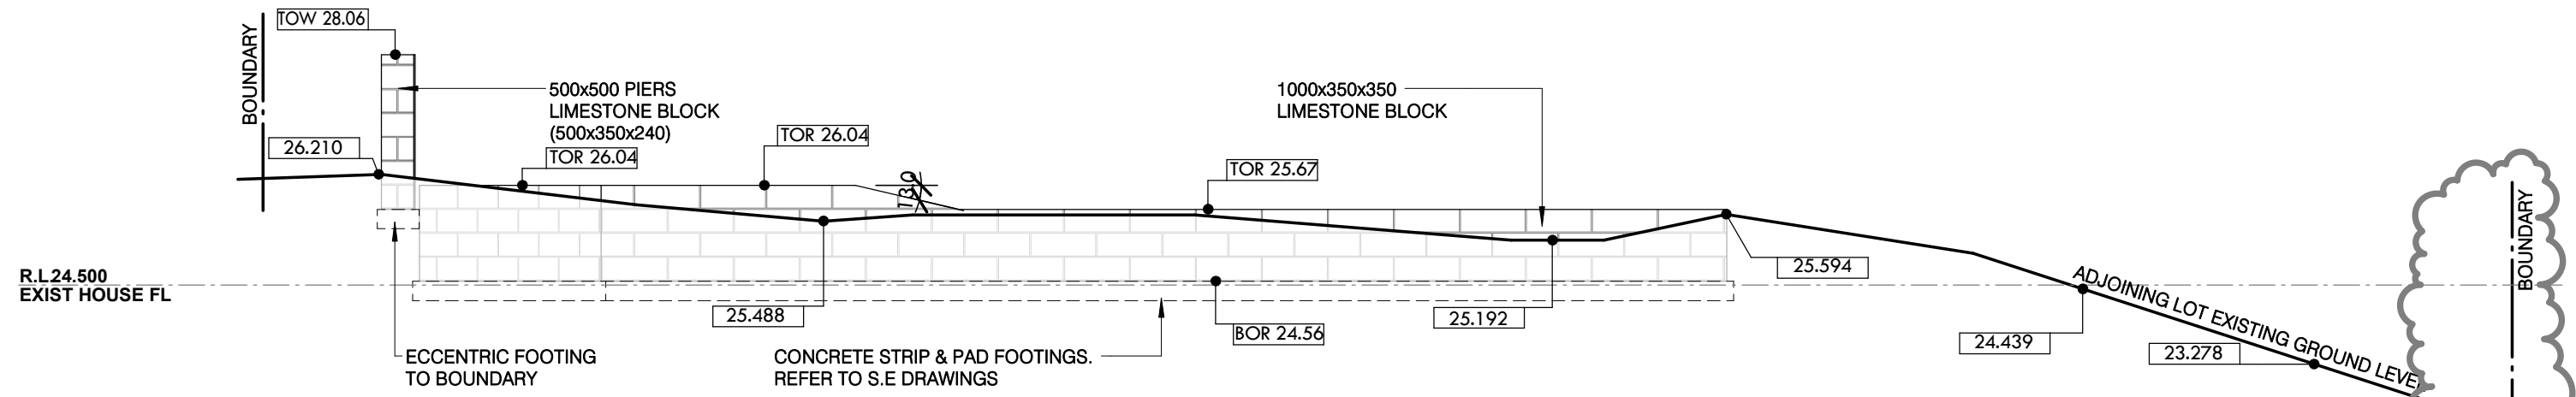


NORTH-WEST ELEVATION

SCALE: 1 : 100

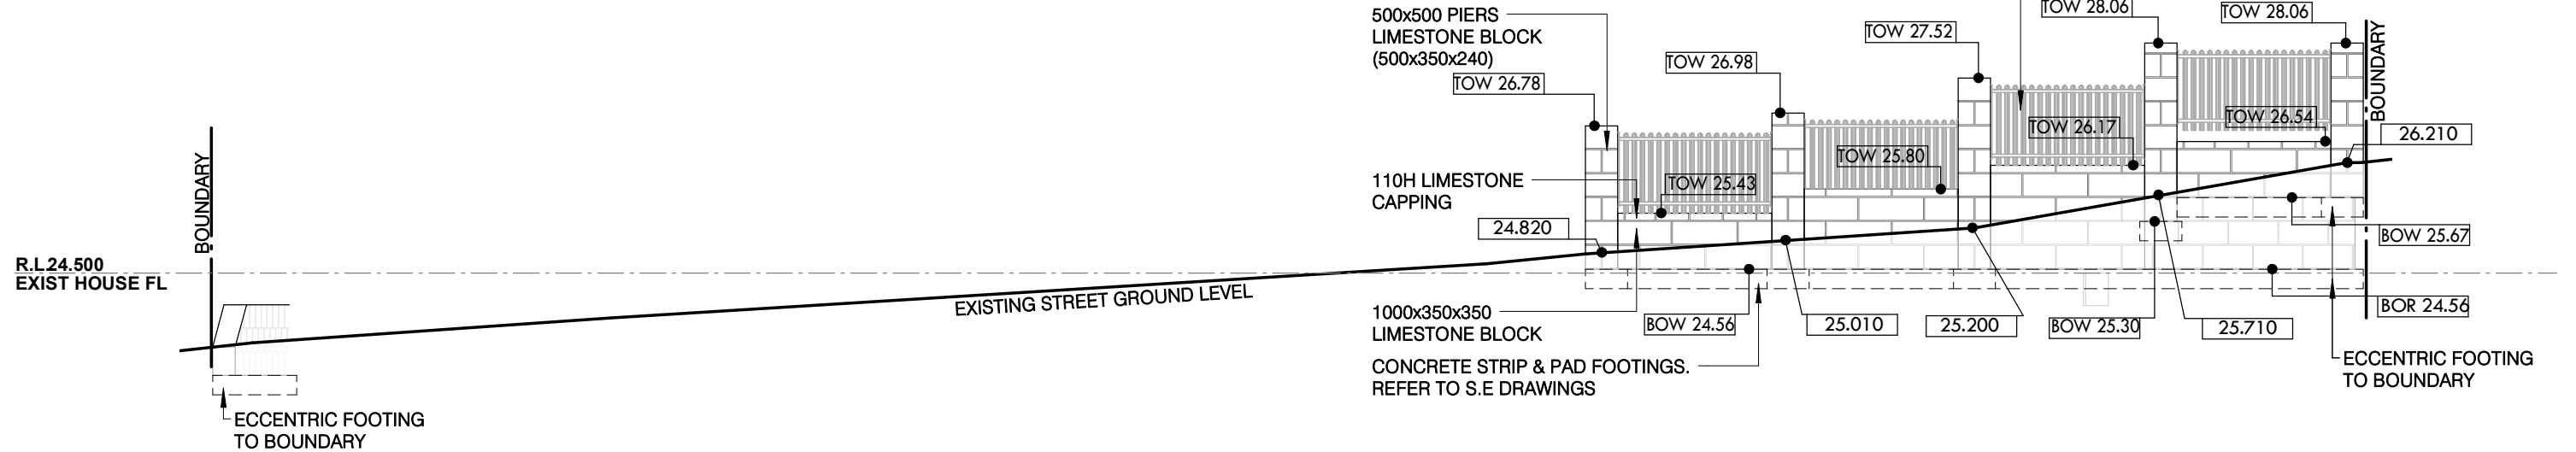

NORTH-EAST ELEVATION

SCALE: 1 : 100

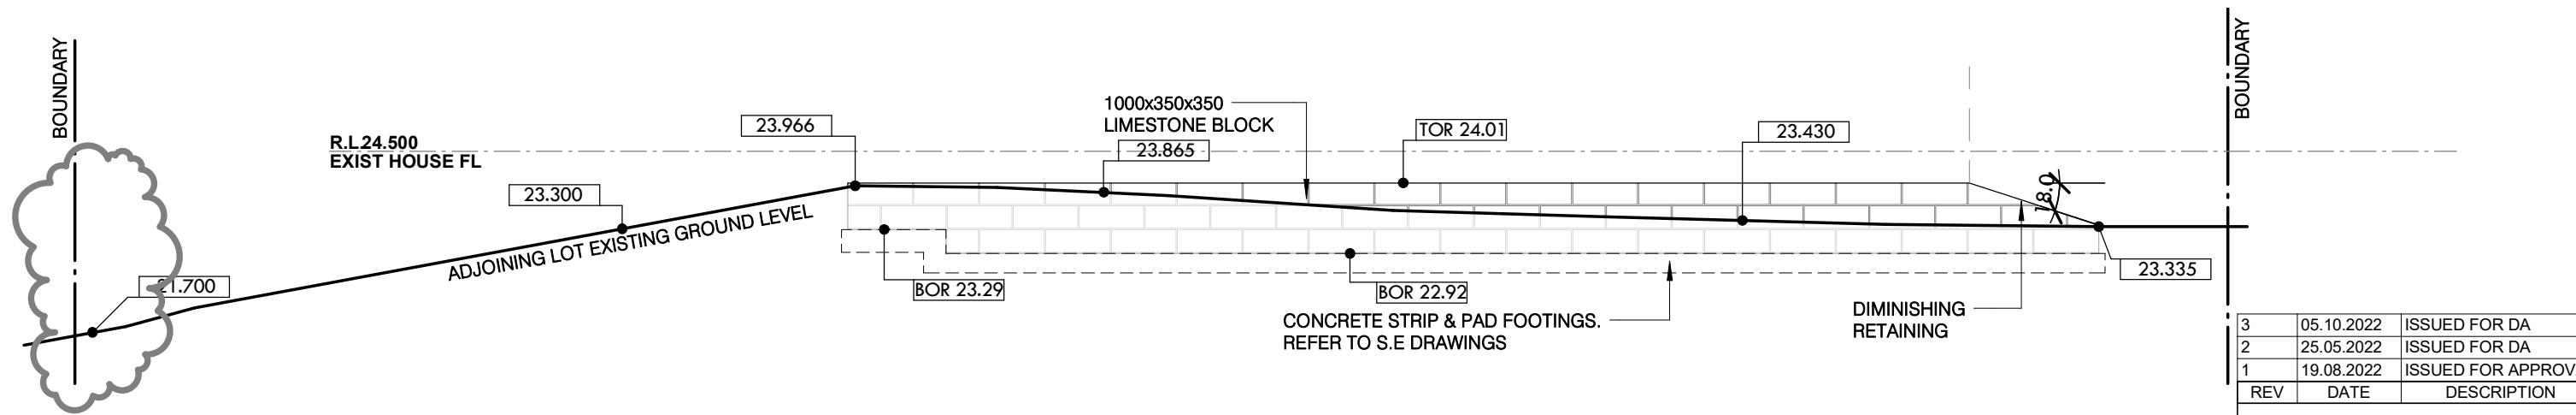

SOUTH-EAST ELEVATION

SCALE: 1 : 100

REV	DATE	DESCRIPTION
3	05.10.2022	ISSUED FOR DA
2	25.05.2022	ISSUED FOR DA
1	19.08.2022	ISSUED FOR APPROVAL

ISSUED FOR DA

ELEVATIONS

Date:	OCT 2022	1001
Scale:	1 : 100 @ A3	
Drawn by:	NJ	No: A201 Rev 3
Checked:	NJ	

PROPOSED FRONT FENCE & RETAINING WALLS

3 KNOLL RISE, YANCHEP
FOR: DAVID NEUMANN

THIS DRAWING IS THE PROPERTY OF NASSEER JOOMUN AND MAY NOT BE COPIED OR USED WITHOUT WRITTEN CONSENT BY THE DESIGN CONSULTANTS. CHECK ALL DIMENSIONS BEFORE FABRICATION AND AGAINST ON-SITE DIMENSIONS.