


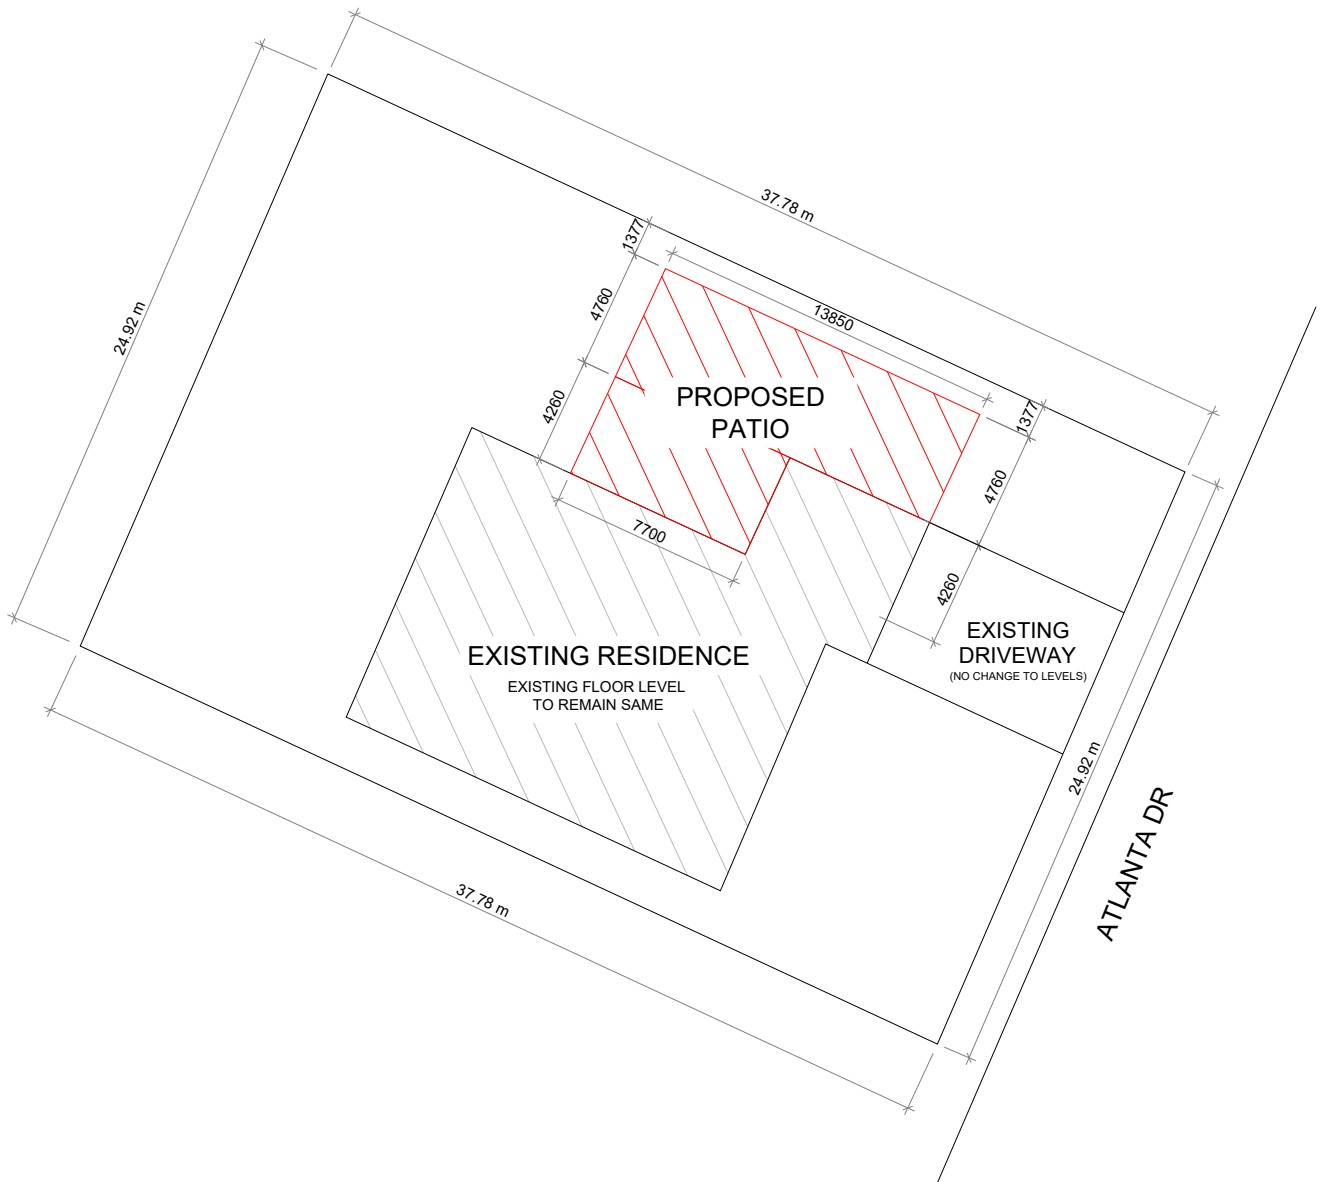


SITE PLAN

SCALE 1:300


Chong S. Liew, Steve M.Sc(struct) MIEAust CPENG NER RPEQ		 ENGINEERS AUSTRALIA	National Engineering Register
Signature			Date 29-9-22
Registered on NER in the area(s) of Civil and Structural Engineering		Membership No: 4512871	

PROJECT NAME: PATIO ADDITION	JOB NO:
	DRAWN BY :
PROJECT TITLE:	SCALE: AS SHOWN

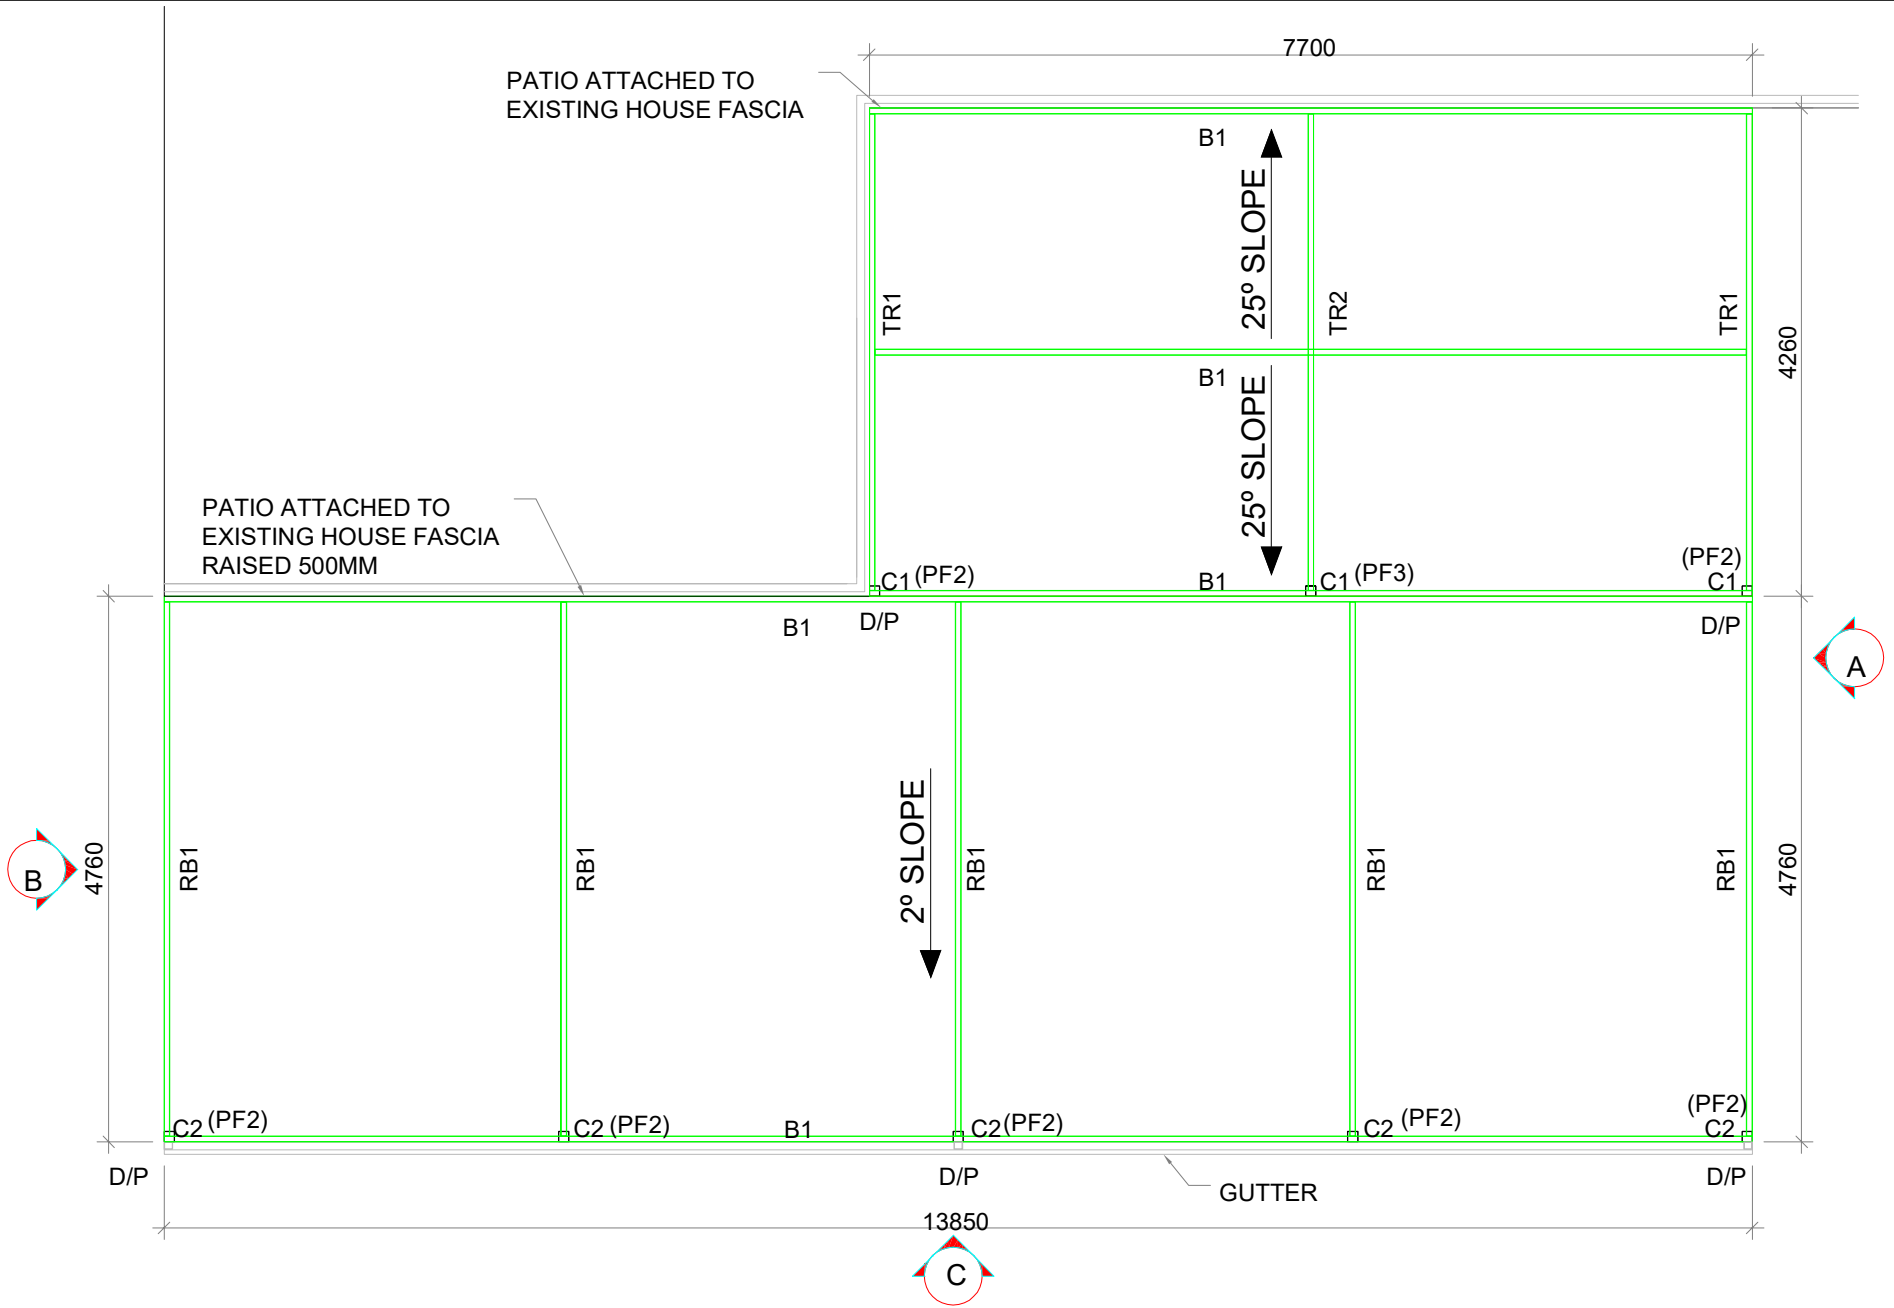


PROPOSED PATIO PLAN

SCALE 1:100

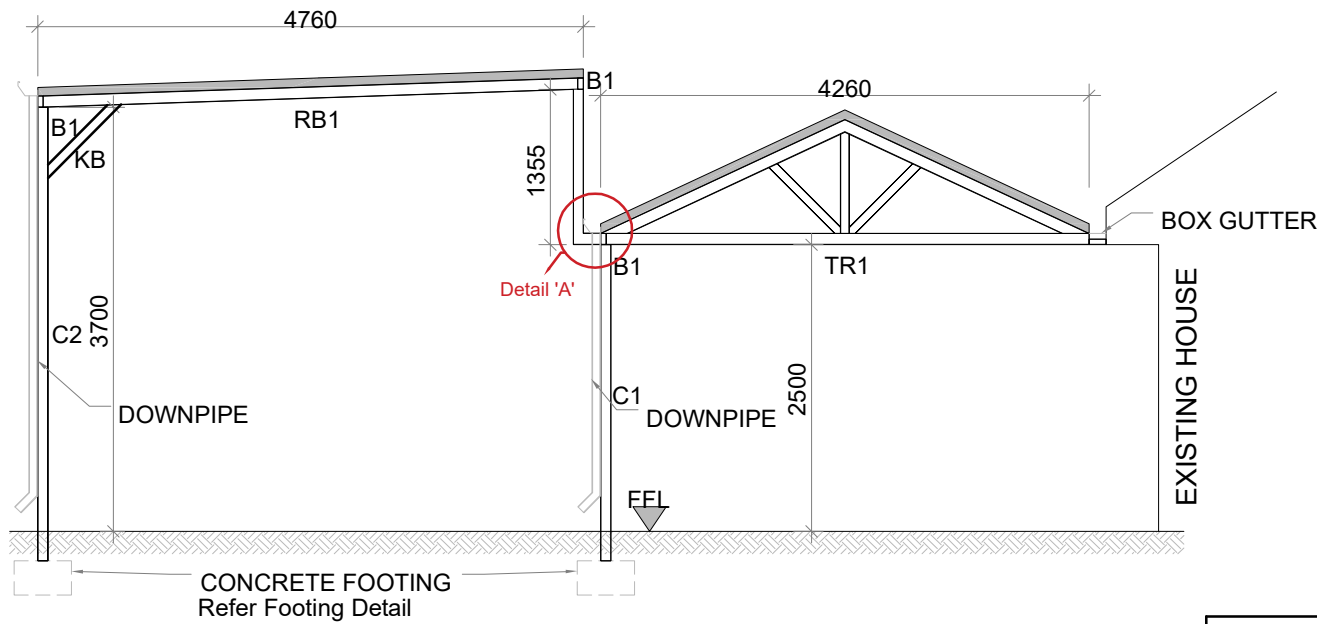

ELEVATION - A

SCALE 1:100

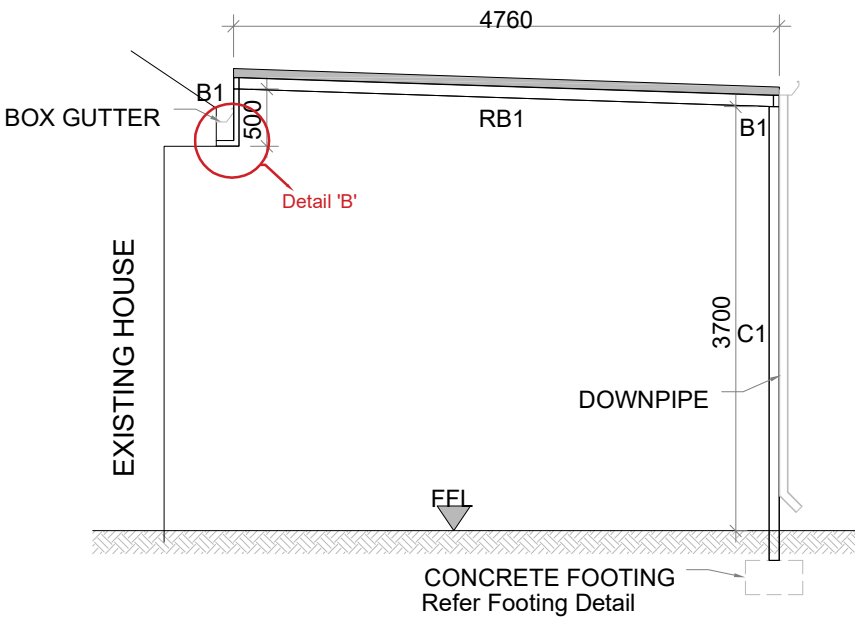

ELEVATION - B

SCALE 1:100

Schedule of Post Footing

PF2	600x600x600H Mass Concrete
PF3	700x700x700H Mass Concrete

FFL - FINISH FLOOR LEVEL (GROUND)

*NOTE: NO CHANGE TO EXISTING FLOOR LEVELS

SCHEDULE OF STRUCTURAL FRAMING

BEAM/ COLUMN TAG NO	SIZE
C1	SHS 90x90x2.0mm
C2	SHS 100x100x3.0mm
B1	RHS 100x50x2.0mm
RB1	RHS 100x50x2.0mm
TR1	min. RHS 76x38x1.6mm
TR2	min. RHS 76x38x1.6mm
P	min. RHS 76x38x1.6mm
Knee Brace (KB)	RHS 100x50x2.0mm

PROJECT NAME:
PATIO ADDITION

JOB NO:

DRAWN BY :

PROJECT TITLE:

SCALE: AS SHOWN