


LEGEND:

- 20.53 EXISTING SPOT LEVELS
- 70 EXISTING CONTOURS
- EXISTING FENCE
- BOUNDARY LINE
- BUILDING OUTLINE

IMPORTANT NOTE:

- ALL DIMENSIONS AND LEVELS ARE APPROXIMATE ONLY.
- FIGURED DIMENSIONS SHALL TAKE PREFERENCE TO SCALE.

SITE PLAN
1:200

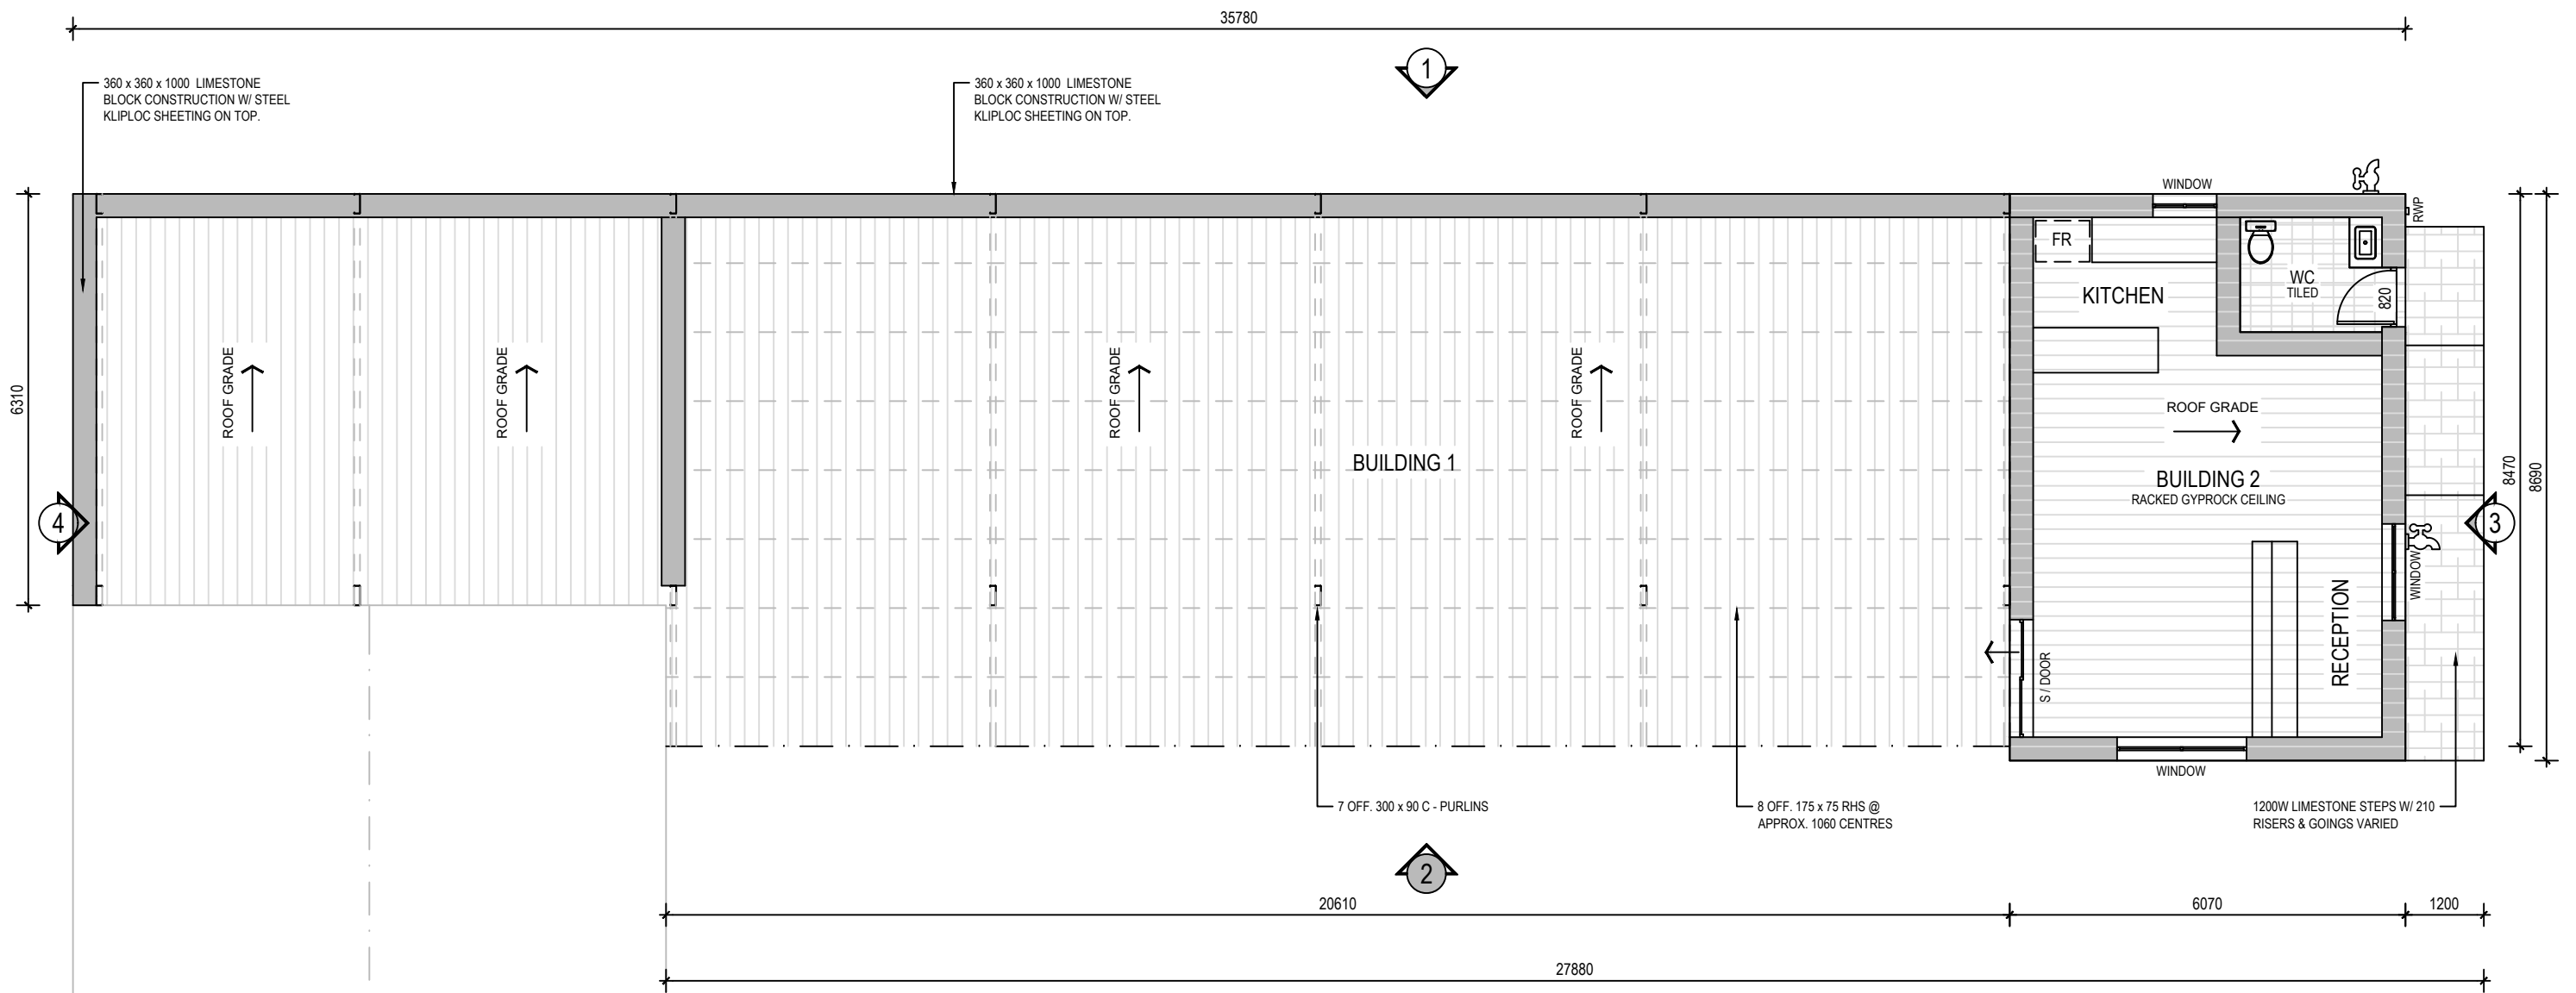

IMPORTANT NOTE:


- ALL DIMENSIONS AND LEVELS ARE APPROXIMATE ONLY.
- FIGURED DIMENSIONS SHALL TAKE PREFERENCE TO SCALE.

AREA CALC:


BUILDING 1:	232.03 ²
BUILDING 2:	52.74 ²
TOTAL:	284.77²

EXISTING SHED
Approx. FFL @ 55.28


FLOOR PLAN
1:100

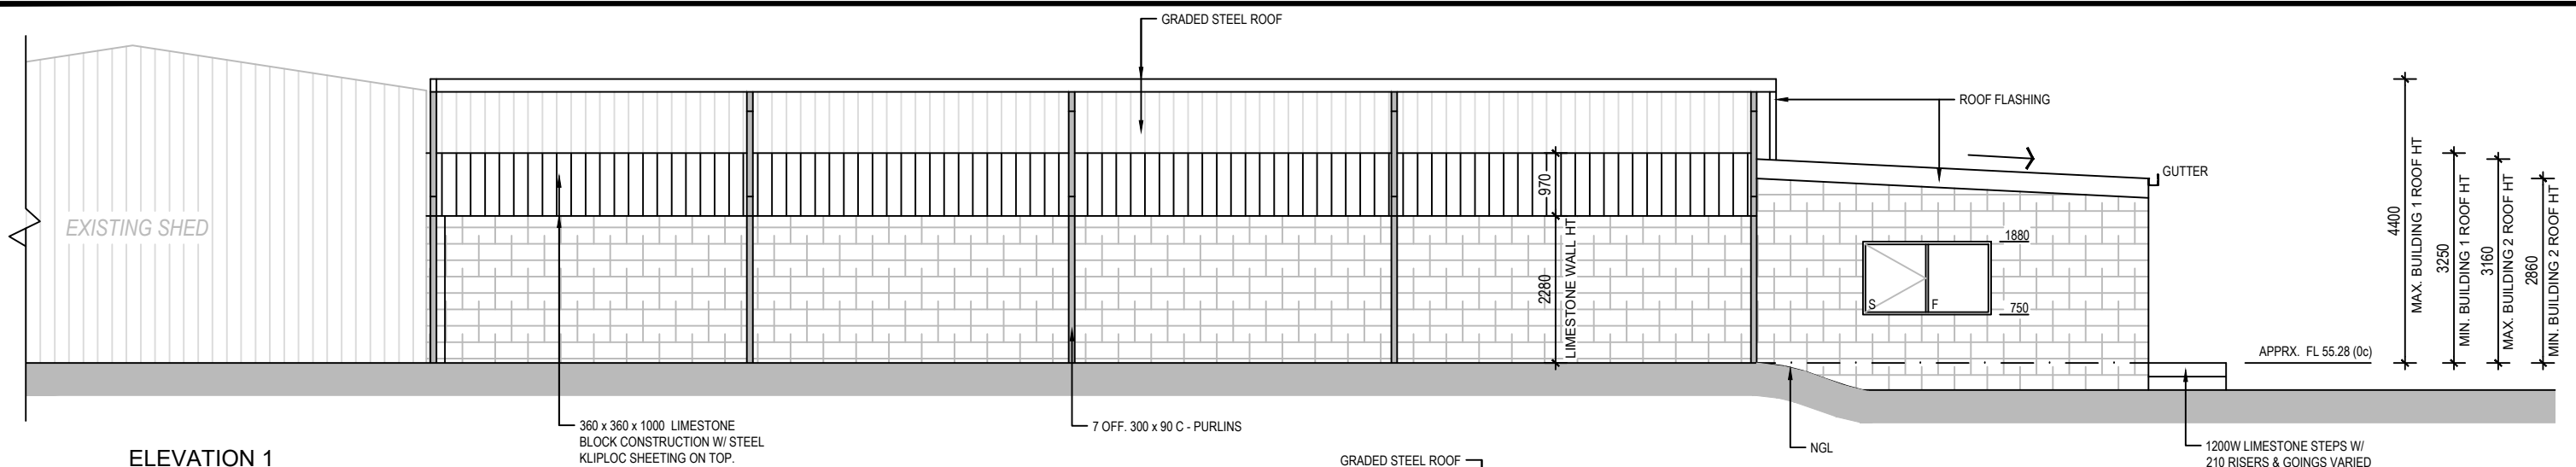


ELEVATION 1
1:100

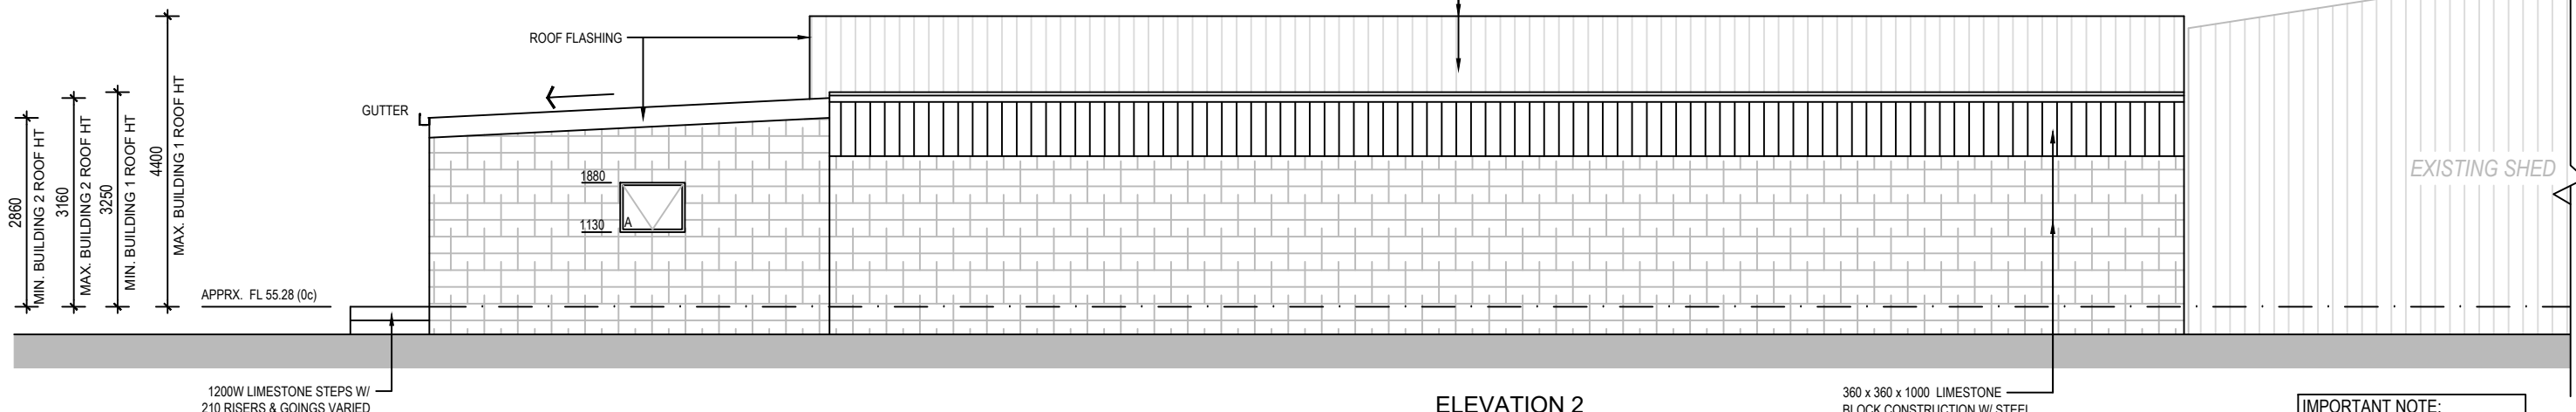

ELEVATION 2
1:100

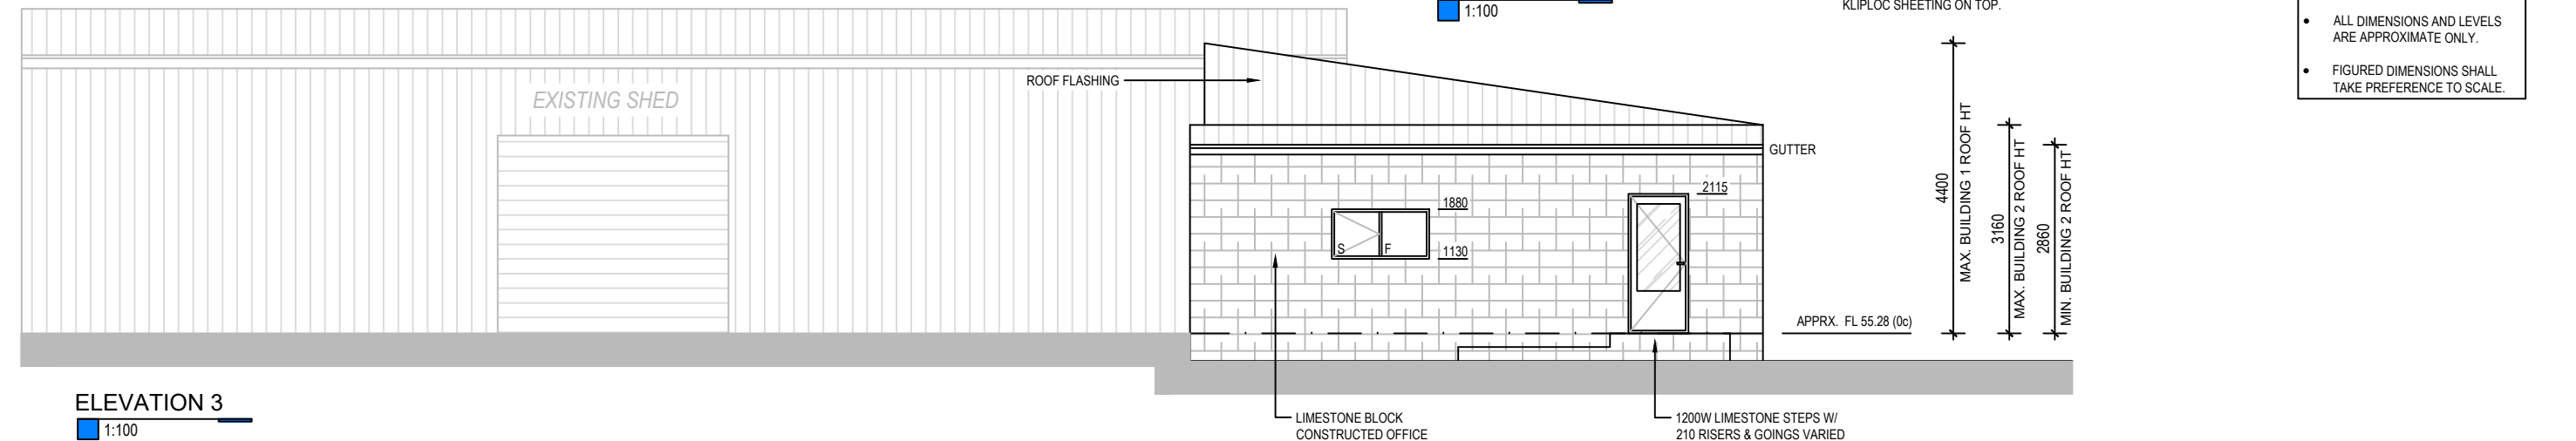


ELEVATION 3
1:100

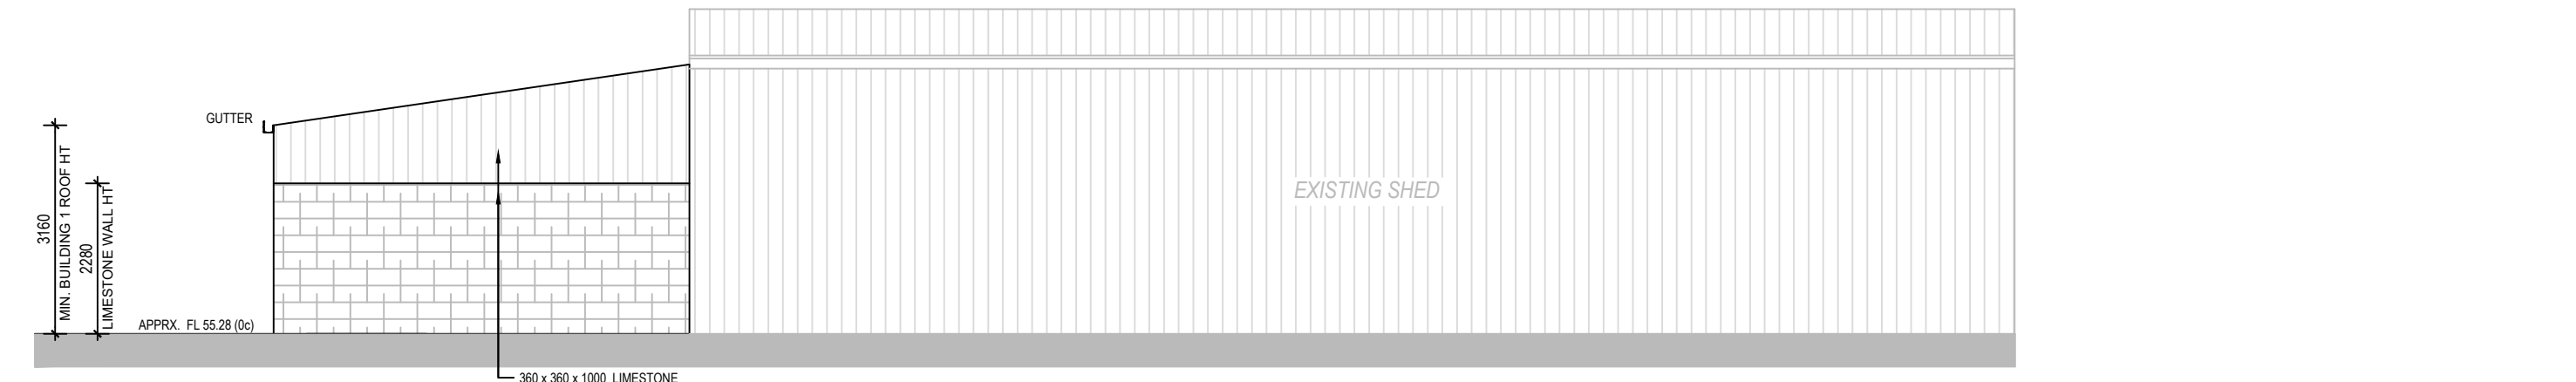

ELEVATION 4
1:100

IMPORTANT NOTE:

- ALL DIMENSIONS AND LEVELS ARE APPROXIMATE ONLY.
- FIGURED DIMENSIONS SHALL TAKE PREFERENCE TO SCALE.

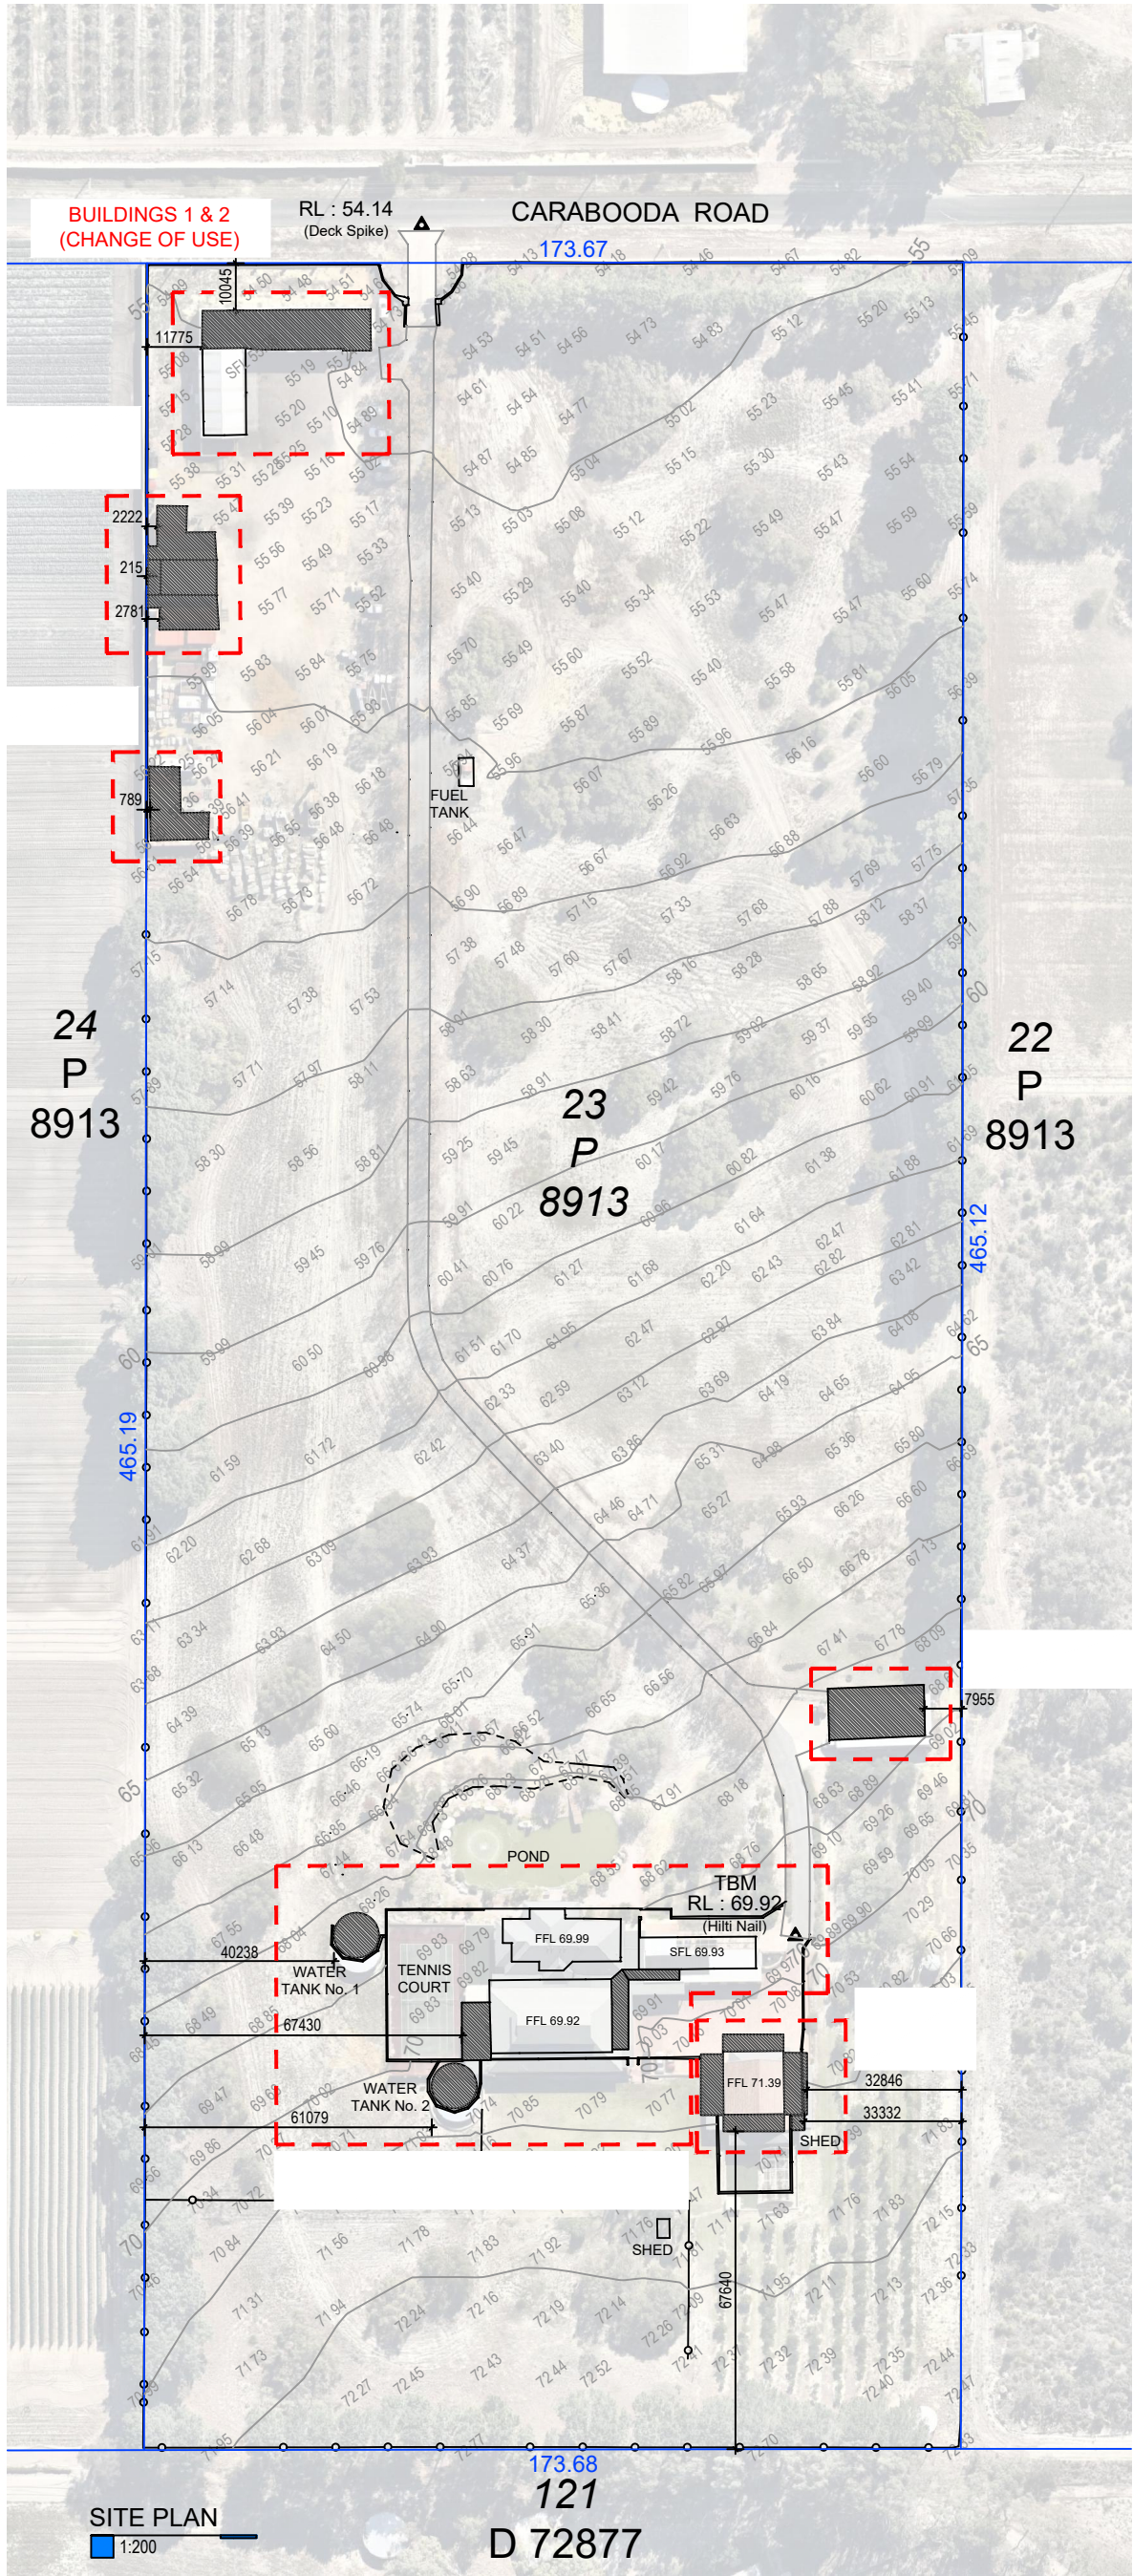


LEGEND:

	EXISTING SPOT LEVELS
	EXISTING CONTOURS
	EXISTING FENCE
	BOUNDARY LINE
	BUILDING OUTLINE

IMPORTANT NOTE:

- ALL DIMENSIONS AND LEVELS ARE APPROXIMATE ONLY.
- FIGURED DIMENSIONS SHALL TAKE PREFERENCE TO SCALE.

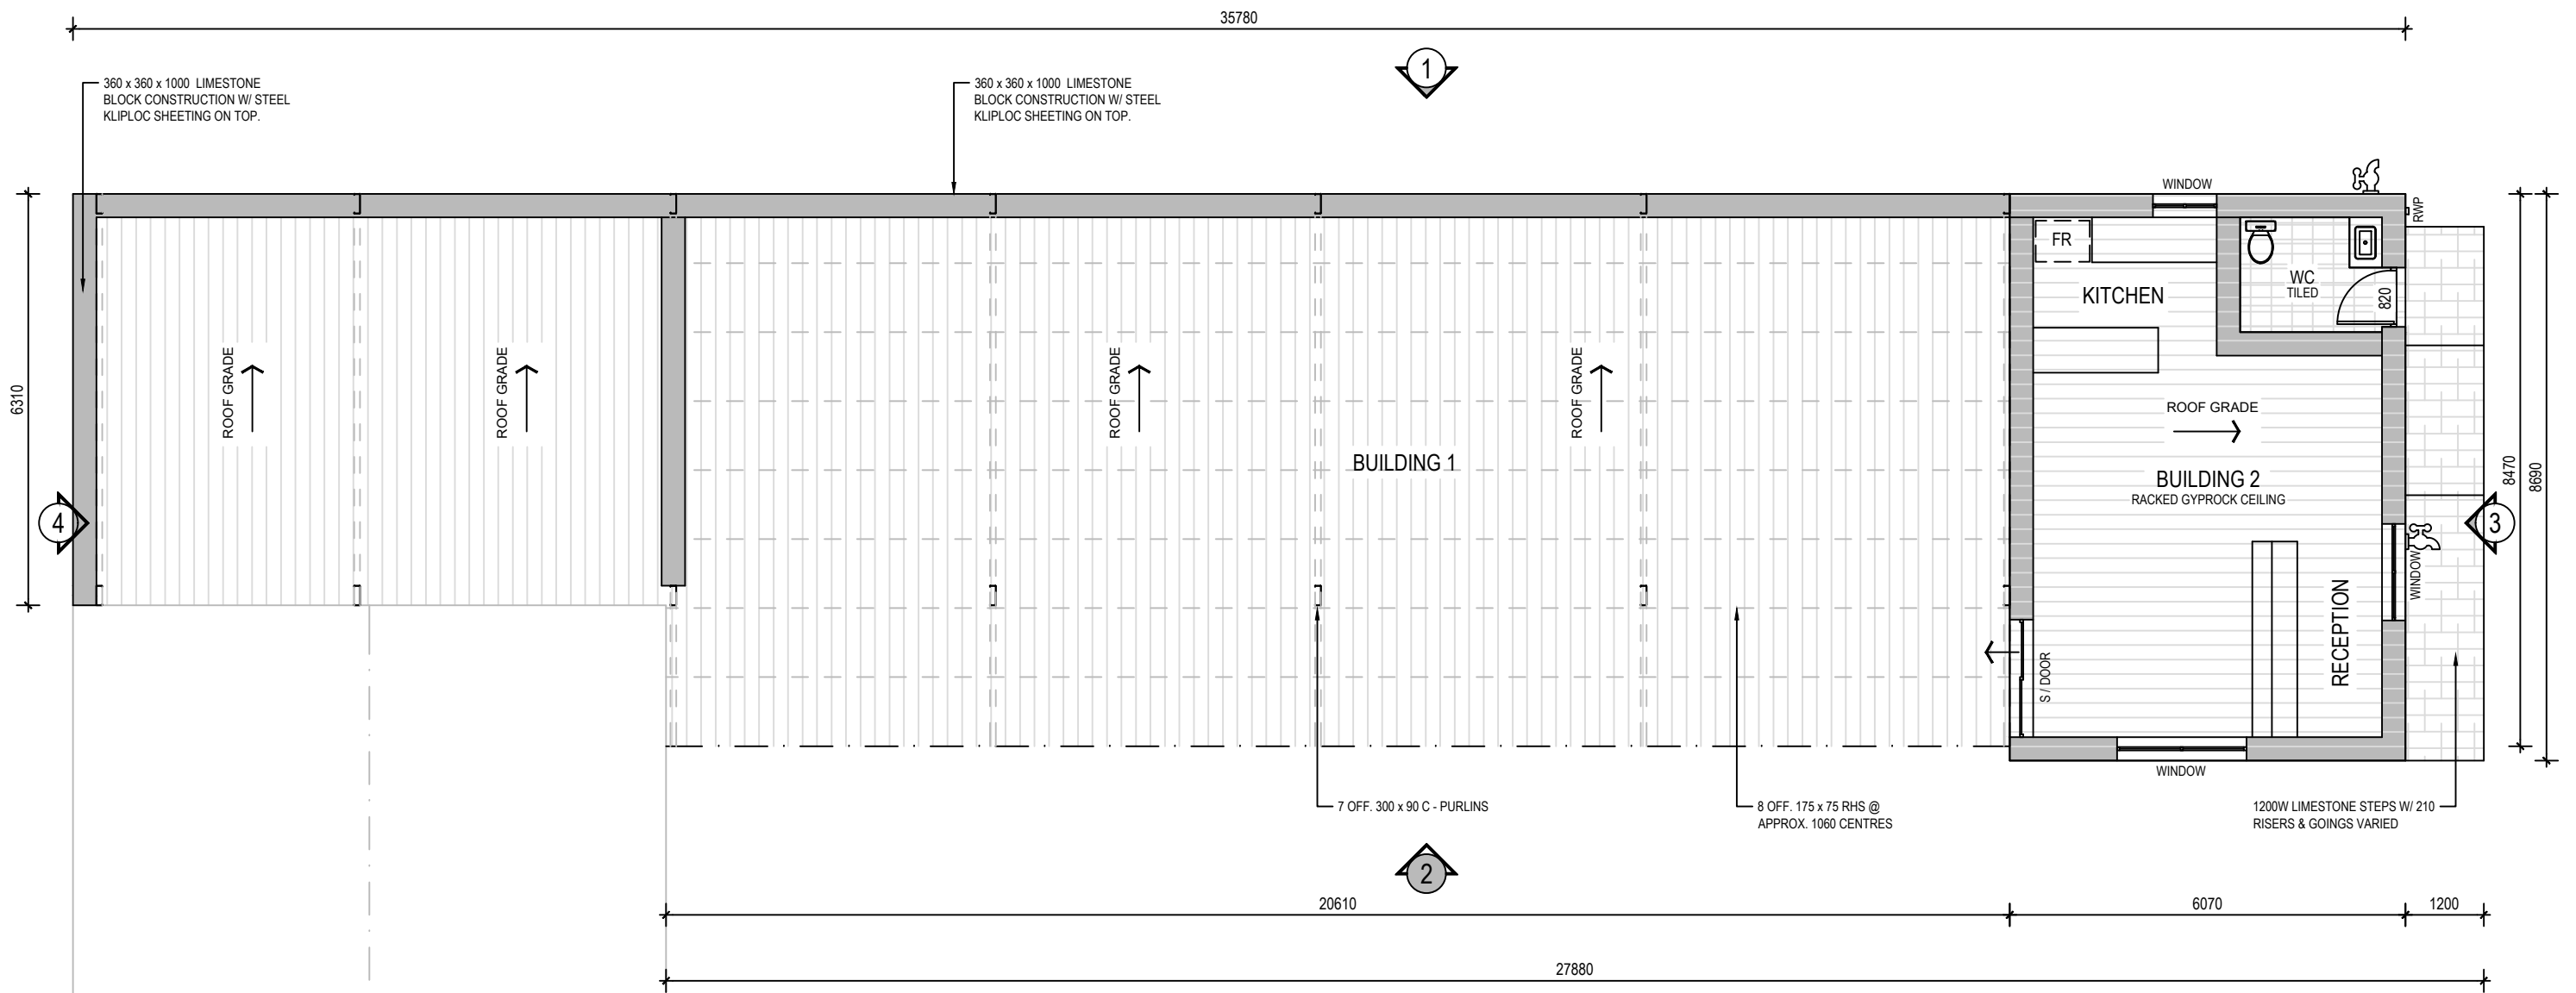

IMPORTANT NOTE:


- ALL DIMENSIONS AND LEVELS ARE APPROXIMATE ONLY.
- FIGURED DIMENSIONS SHALL TAKE PREFERENCE TO SCALE.

AREA CALC:

BUILDING 1:	232.03 ²
BUILDING 2:	52.74 ²
TOTAL:	284.77²

EXISTING SHED
Approx. FFL @ 55.28

FLOOR PLAN
1:100

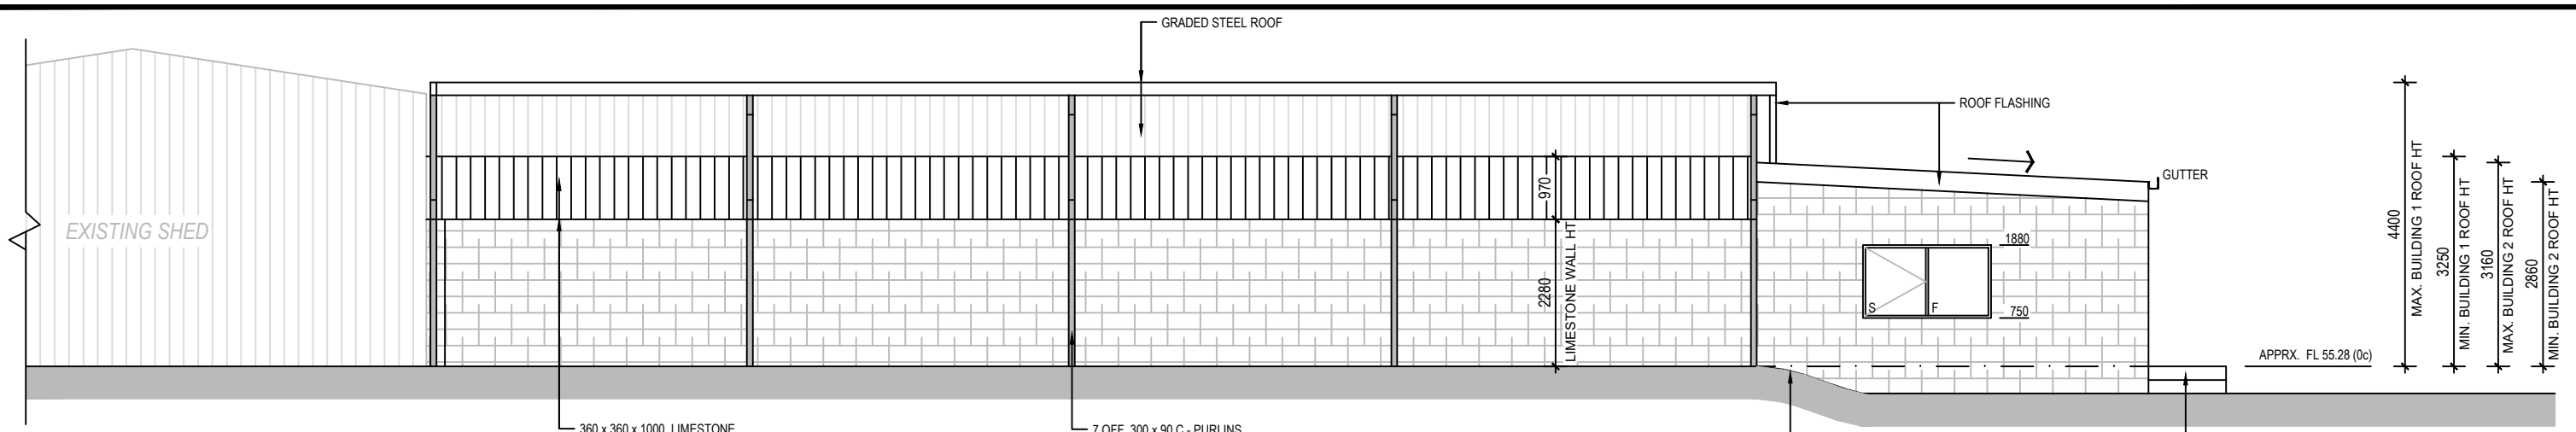

ELEVATION 1
1:100


360 x 360 x 1000 LIMESTONE BLOCK CONSTRUCTION W/ STEEL KLIPLOC SHEETING ON TOP.

7 OFF. 300 x 90 C - PURLINS

GRADED STEEL ROOF

APPRX. FL 55.28 (0c)

1200W LIMESTONE STEPS W/ 210 RISERS & GOINGS VARIED

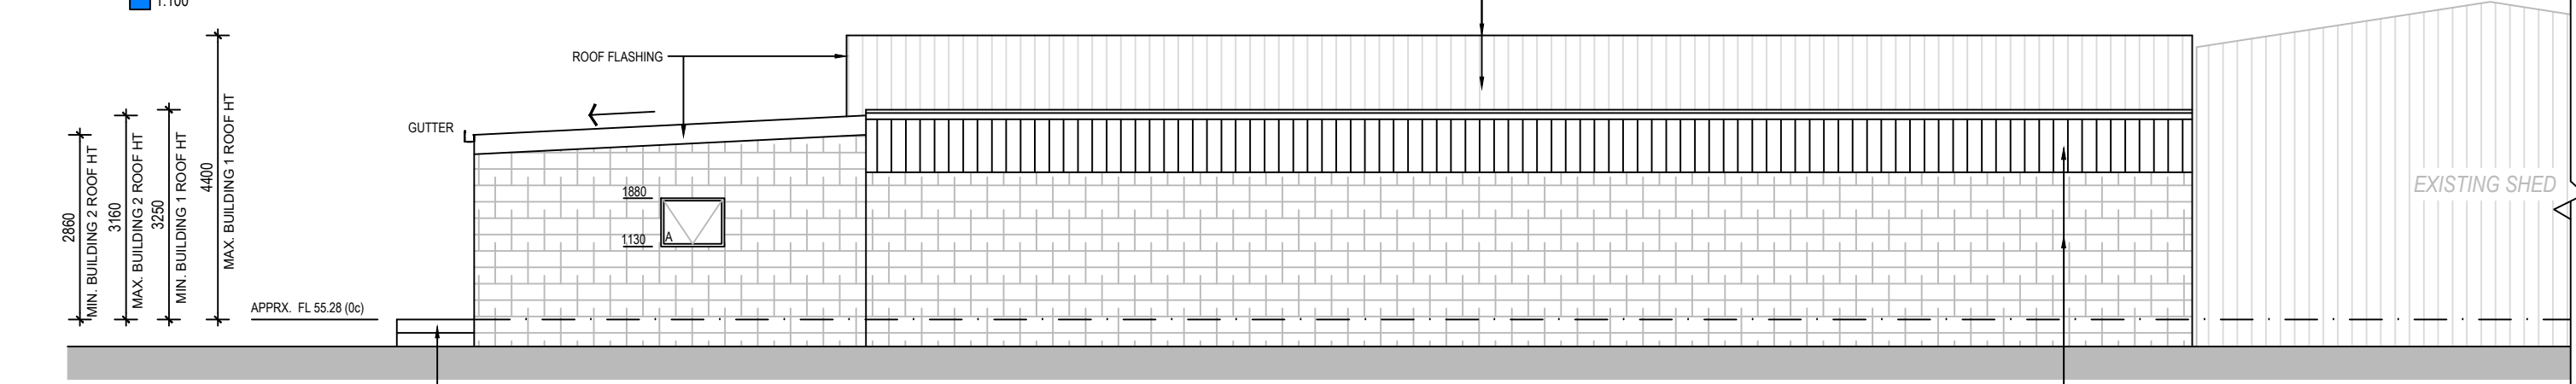


ELEVATION 2
1:100

360 x 360 x 1000 LIMESTONE BLOCK CONSTRUCTION W/ STEEL KLIPLOC SHEETING ON TOP.

1200W LIMESTONE STEPS W/ 210 RISERS & GOINGS VARIED

IMPORTANT NOTE:


- ALL DIMENSIONS AND LEVELS ARE APPROXIMATE ONLY.
- FIGURED DIMENSIONS SHALL TAKE PREFERENCE TO SCALE.

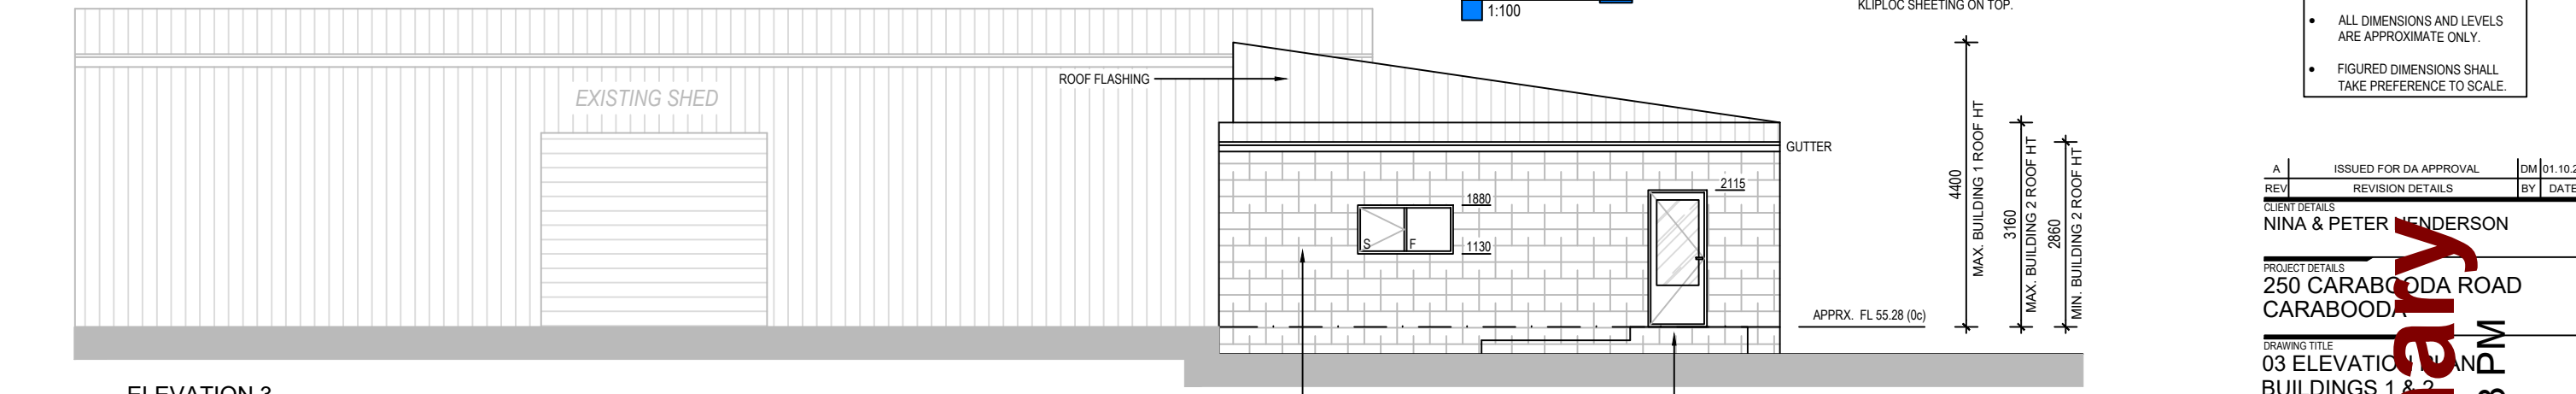

ELEVATION 3
1:100

LIMESTONE BLOCK CONSTRUCTED OFFICE

1200W LIMESTONE STEPS W/ 210 RISERS & GOINGS VARIED

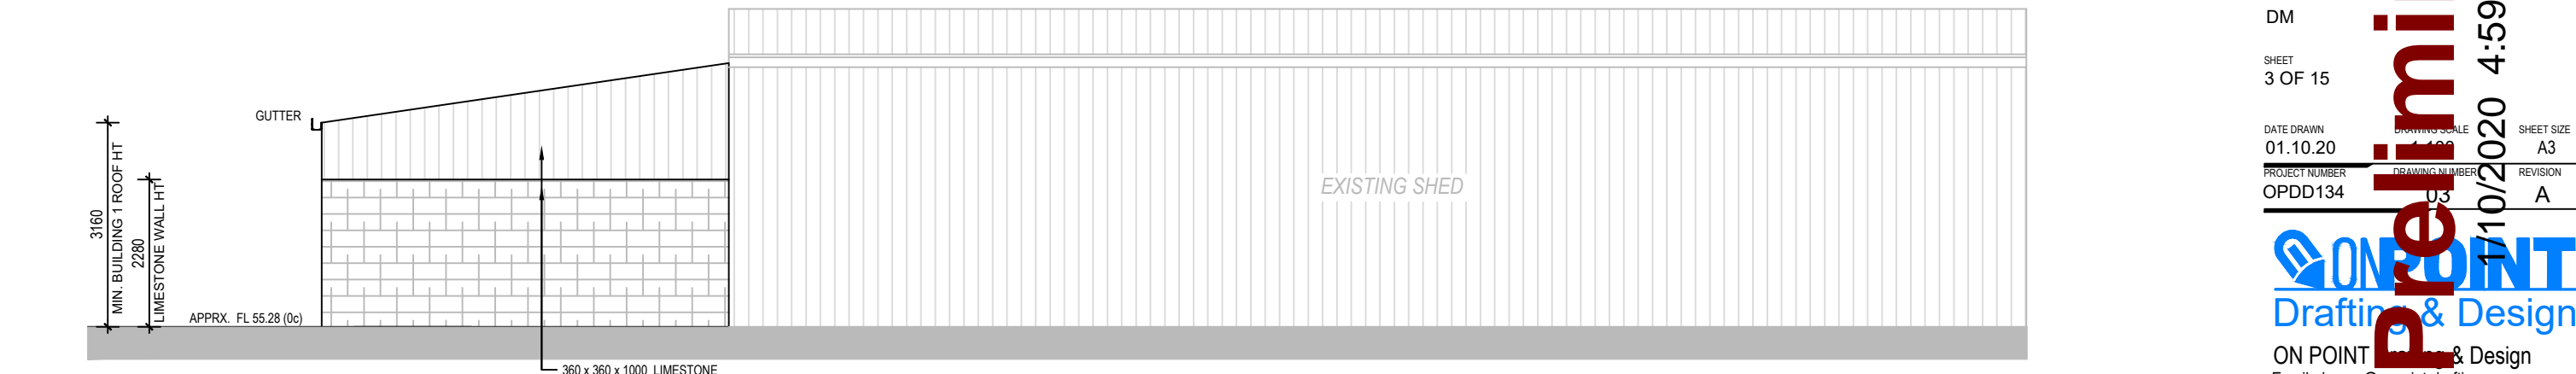

ELEVATION 4
1:100

360 x 360 x 1000 LIMESTONE BLOCK CONSTRUCTION W/ STEEL KLIPLOC SHEETING ON TOP.

A	ISSUED FOR DA APPROVAL	DM	01.10.20
REV	REVISION DETAILS	BY	DATE

CLIENT DETAILS
NINA & PETER HENDERSON

PROJECT DETAILS
250 CARABOODA ROAD
CARABOODA

DRAWING TITLE
03 ELEVATION PLANS
BUILDINGS 1 & 2
AREA 1

DRAWN
DM

SHEET
3 OF 15

DATE DRAWN
01.10.20

PROJECT NUMBER
OPDD134

DRAWING NUMBER
03

REVISION
A

ON POINT
Drafting & Design

ON POINT & Design
Email: dragan@onpoint-drafting.com.au
Tel. 0438 761 306

© COPYRIGHT PROTECTED ©

Preliminary
 1/10/2020 4:59:03 PM