

CLIENT : KINETIC LANDSCAPING FOR
 MARNO SMITH
 12 BARWON PLACE YANCHEP 6035

DRAWING TITLE:
 RETAINING WALL

PRODUCTION : KINETIC LANDSCAPES

DRAFTING : D.MCBRIAR


SCALE:
 1:200

DATE:
 2022 09 - R1

DRAWING No:
 A01

DMB DRAFTING

GARAGE / STORE

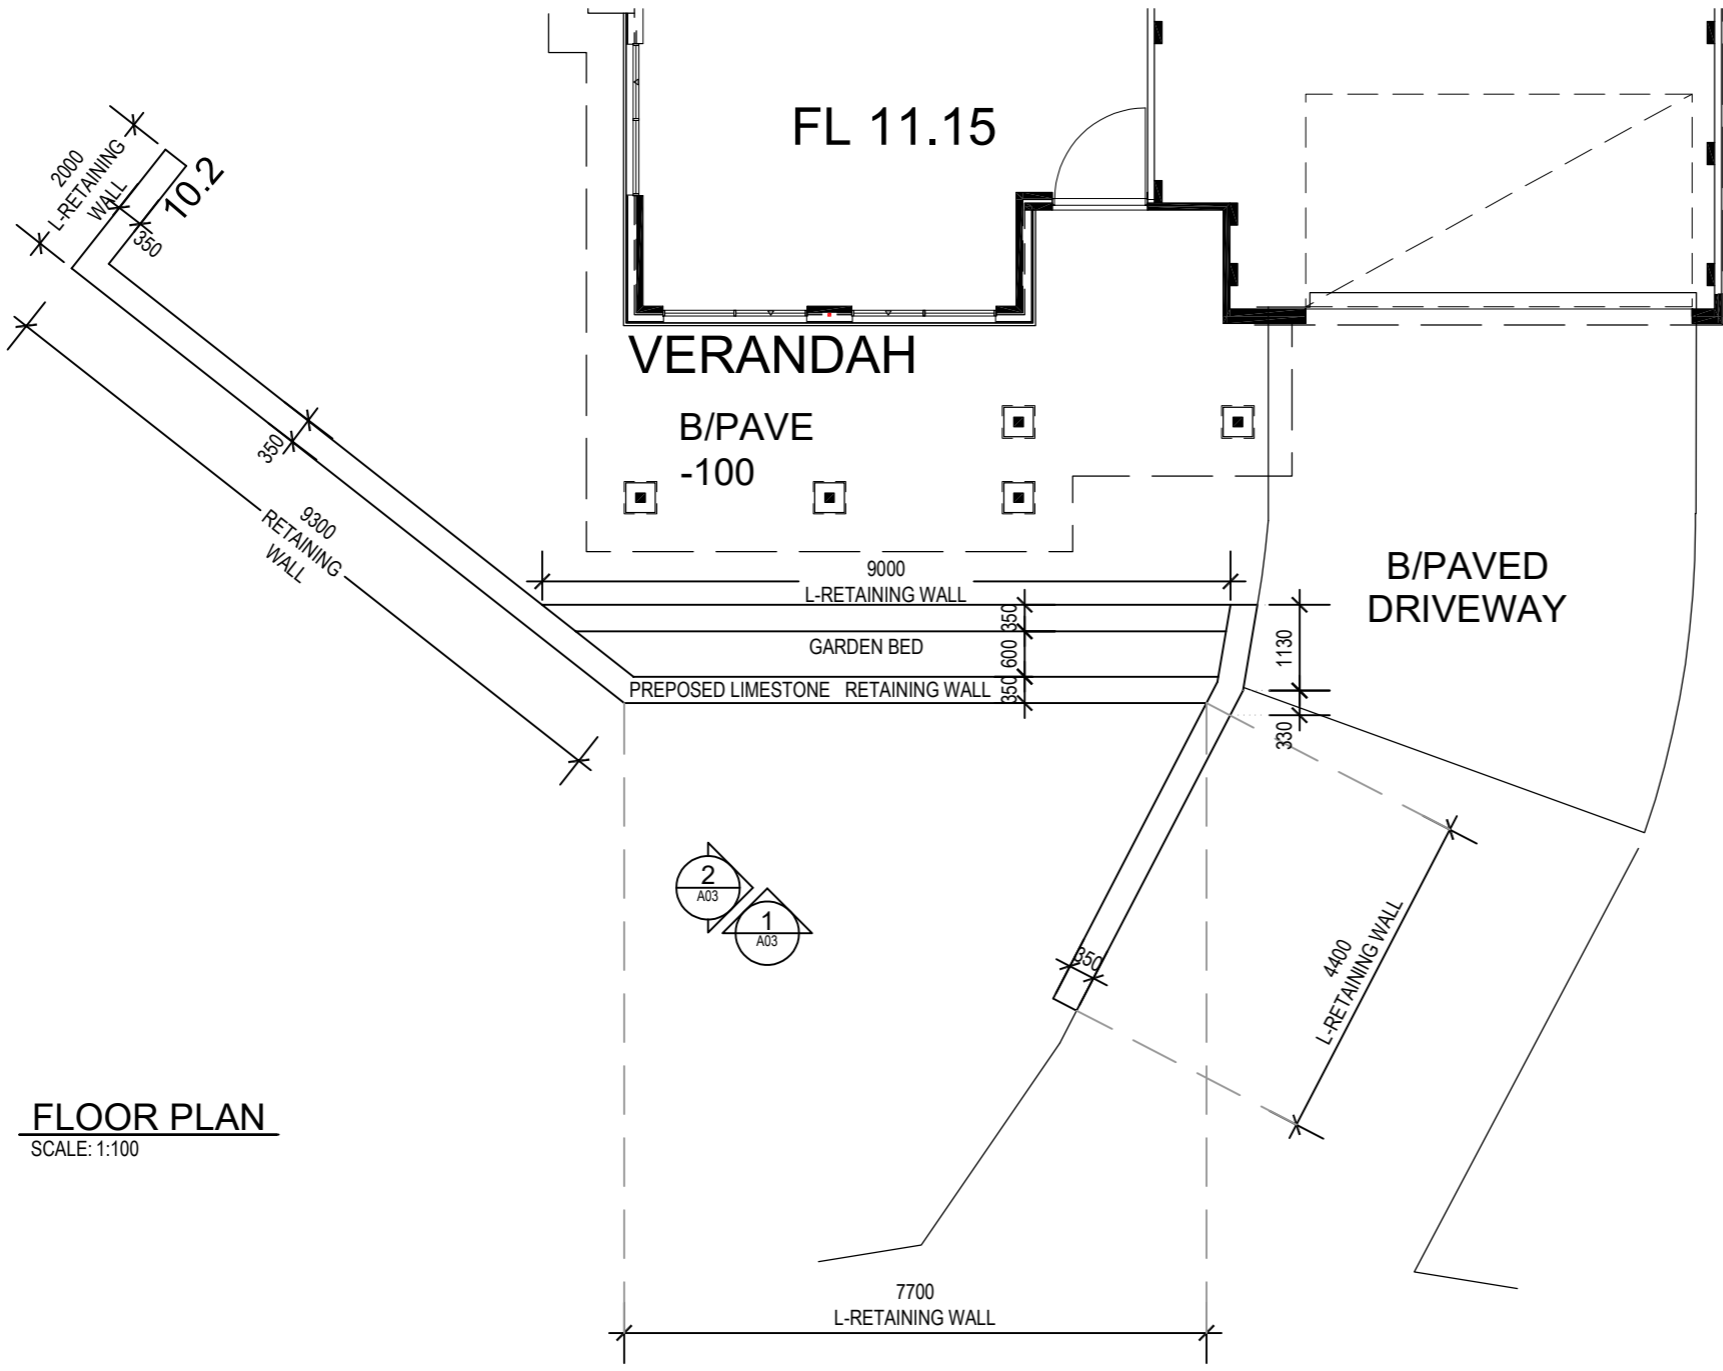

FLOOR PLAN
SCALE: 1:100

CLIENT : KINETIC LANDSCAPES FOR MARNO SMITH 12 BARWON PLACE YANCHEP 6035	DRAWING TITLE: RETAINING WALL	PRODUCTION: KINETICLANDSCAPES	SCALE: 1:100	DRAWING No: A02	DMB DRAFTING
		DRAFTING: D. MCBRIAR	DATE:		

