
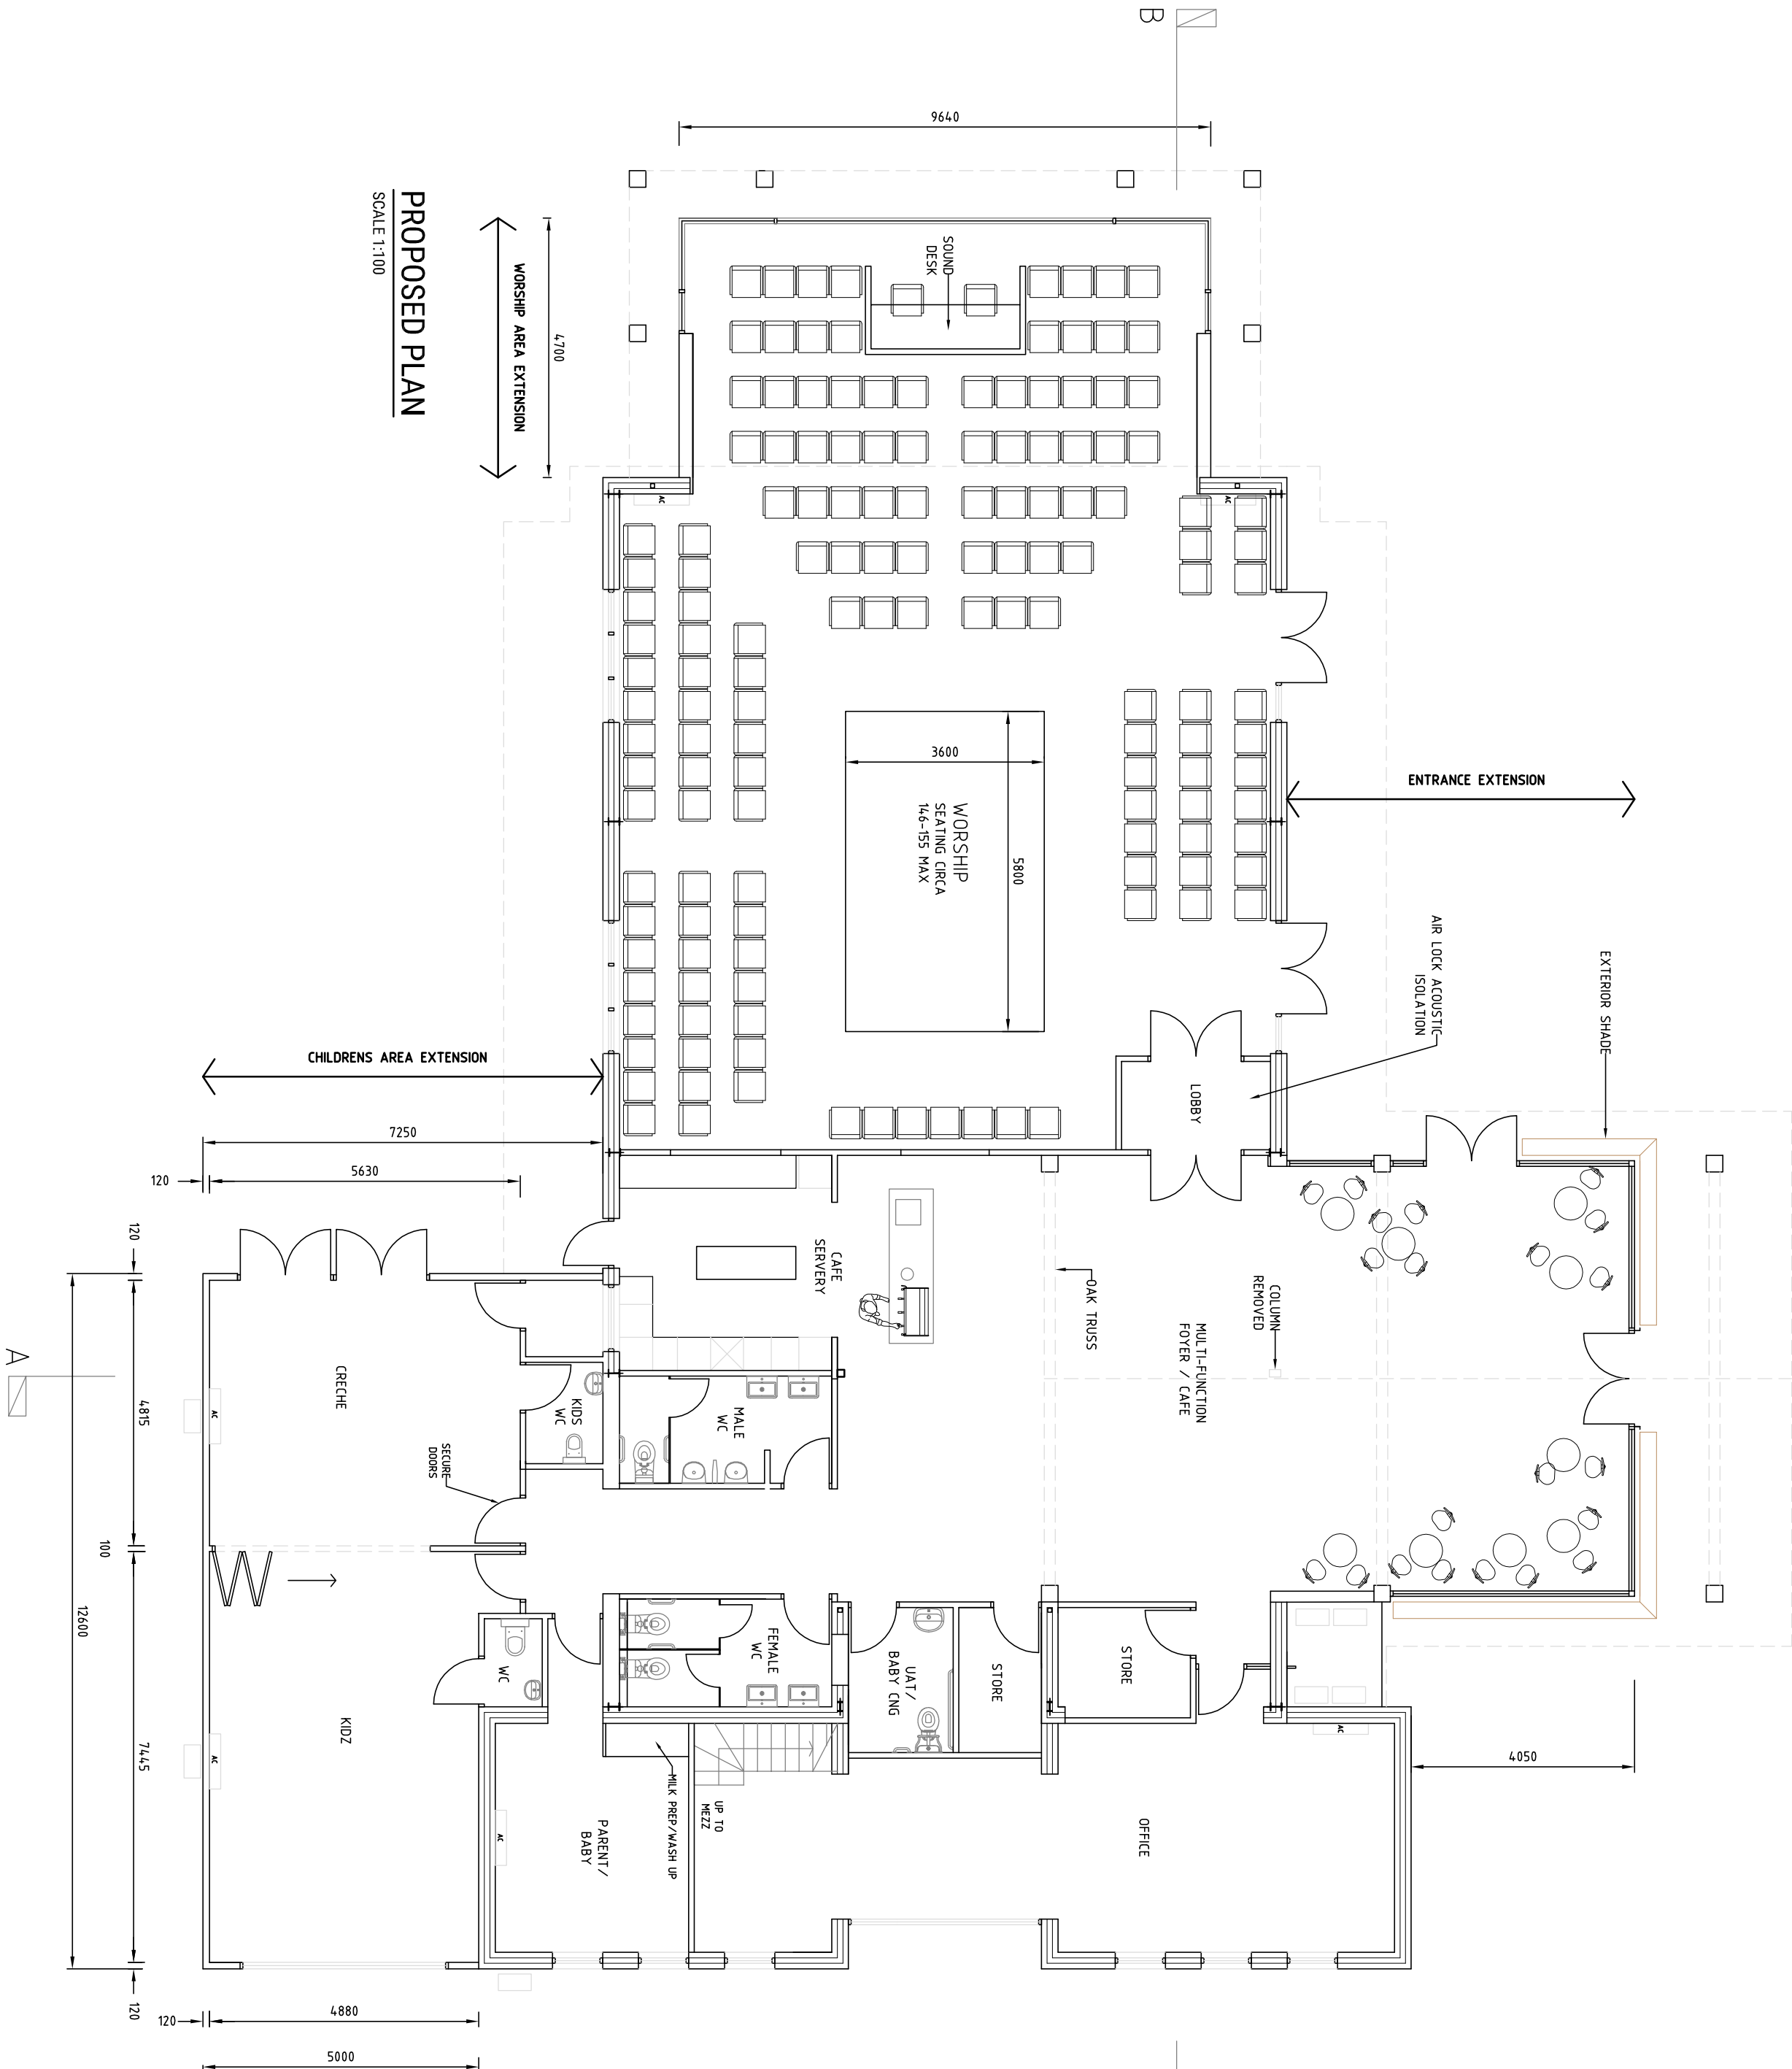
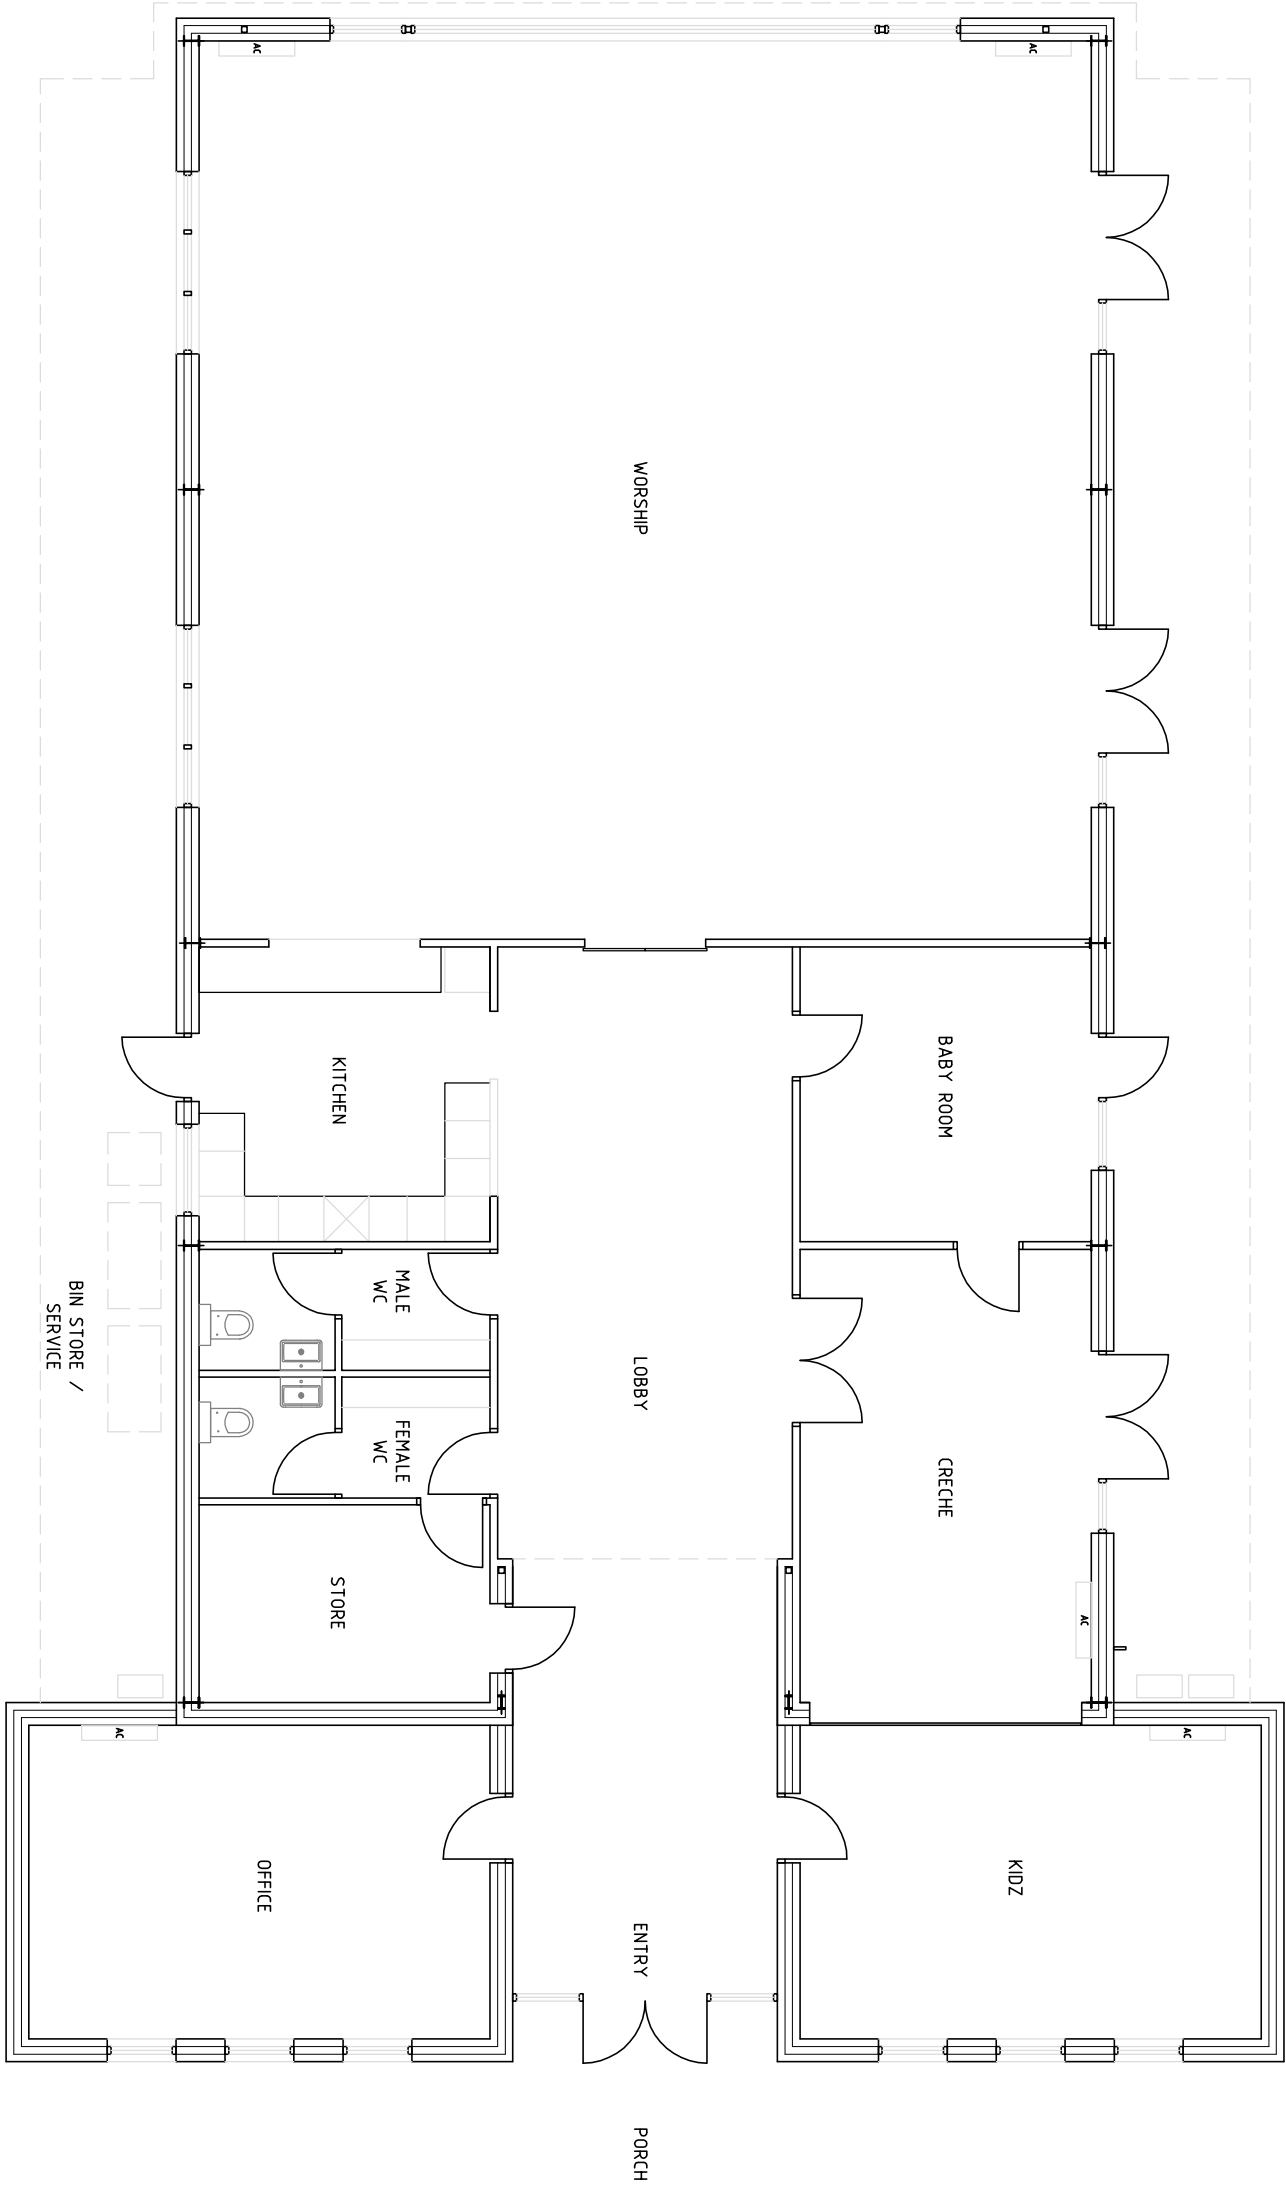


PROPOSED SITE PLAN  
SCALE 1:200

PROPOSED SITE PLAN

ONE CHURCH - 64 QUINNS ROAD, MINDARIE  
PROPOSED ALTERATIONS


DRAWN	IM		
CHECKED	IM		
APPROVED			
SCALE 1:200 @ A1	DATE 06-06-2022	DRAWING No. A.02(-)	
DF PROJ No. 22101			

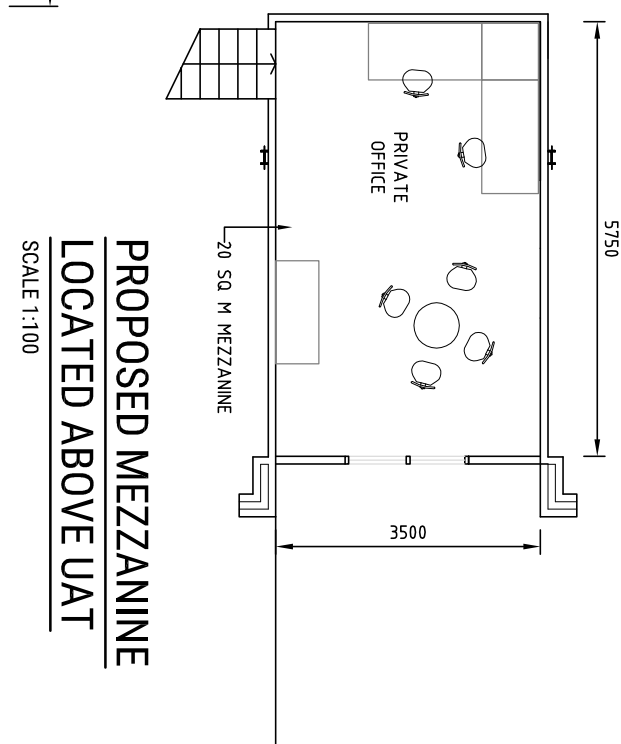

# PROPOSED SITE PLAN


ONE CHURCH - 64 QUINNS ROAD, MINDARIE  
PROPOSED ALTERATIONS

DRAWN	IN	
CHECKED	IN	
APPROVED		
SCALE 1:100 @ A1	DATE 06-06-2022	DRAWING No. A.03-1
DR PROJ 22101		

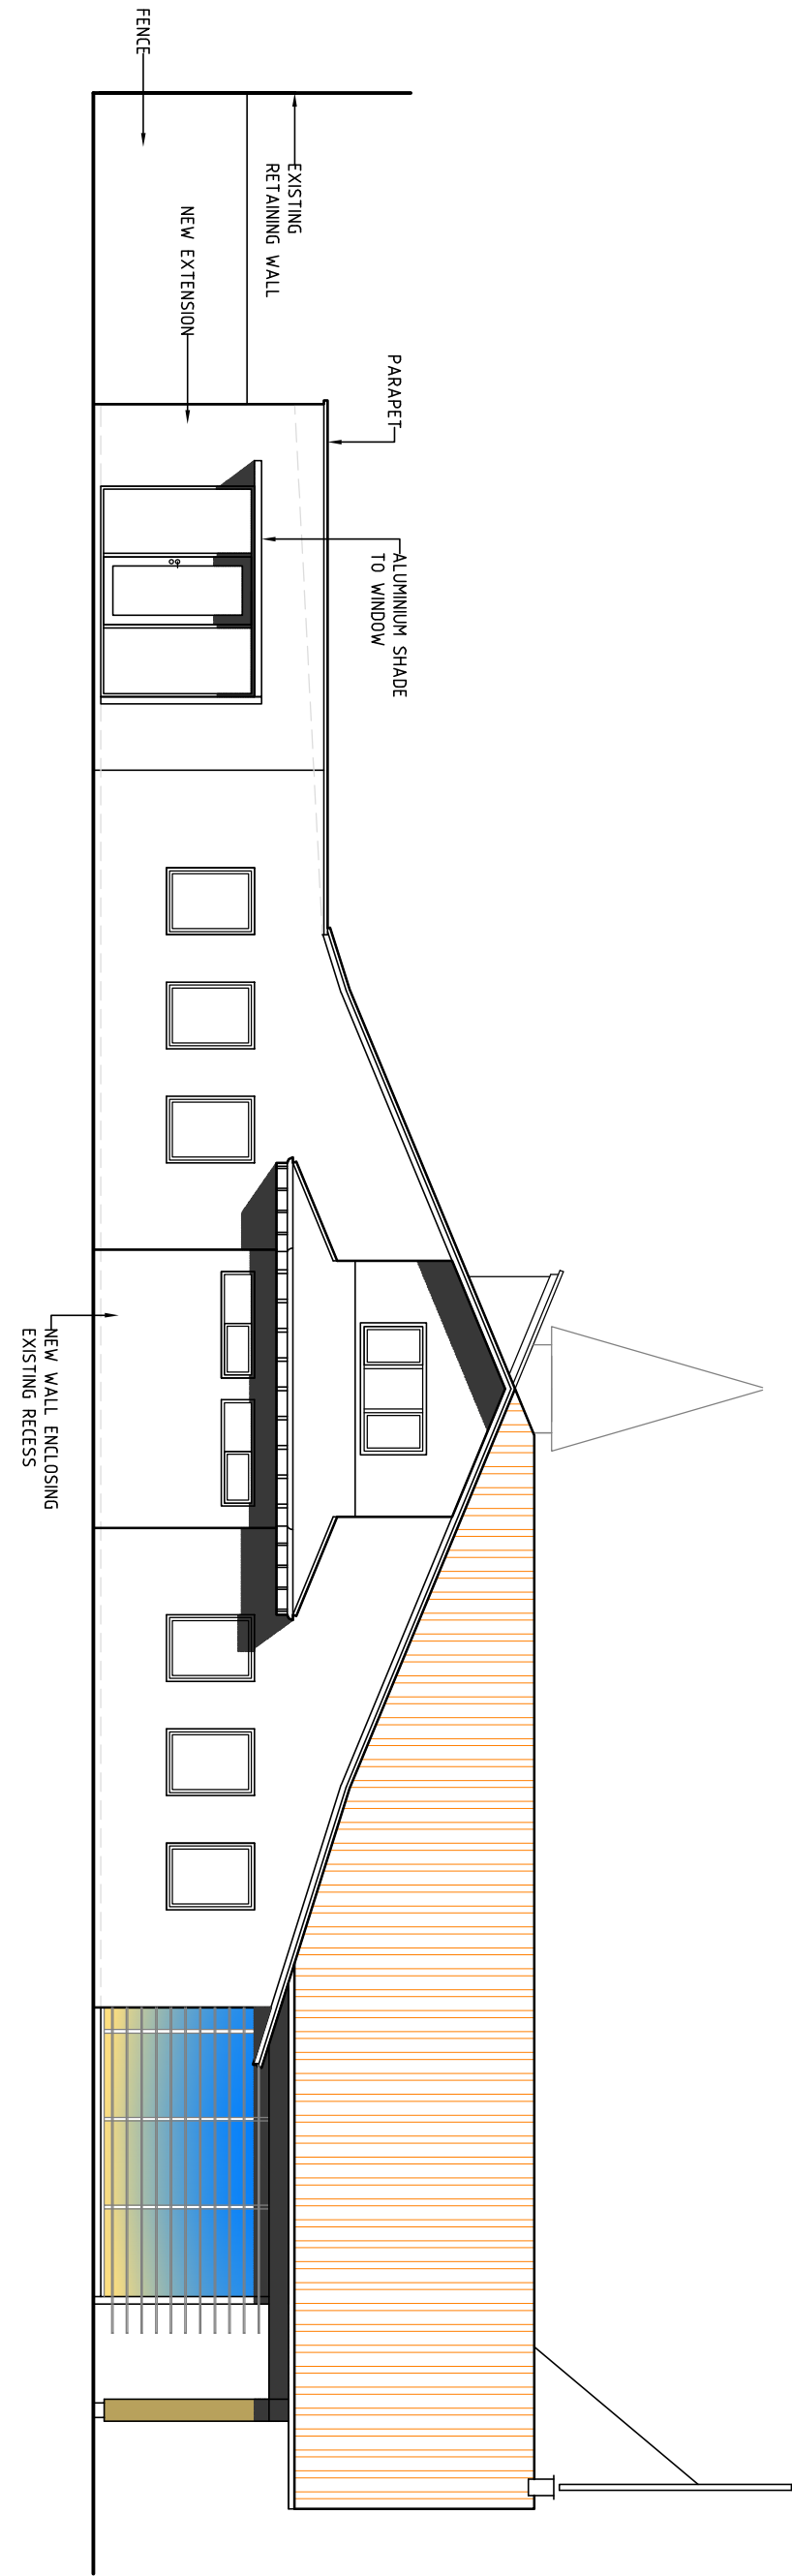


PROPOSED EAST ELEVATION

SCALE 1:100

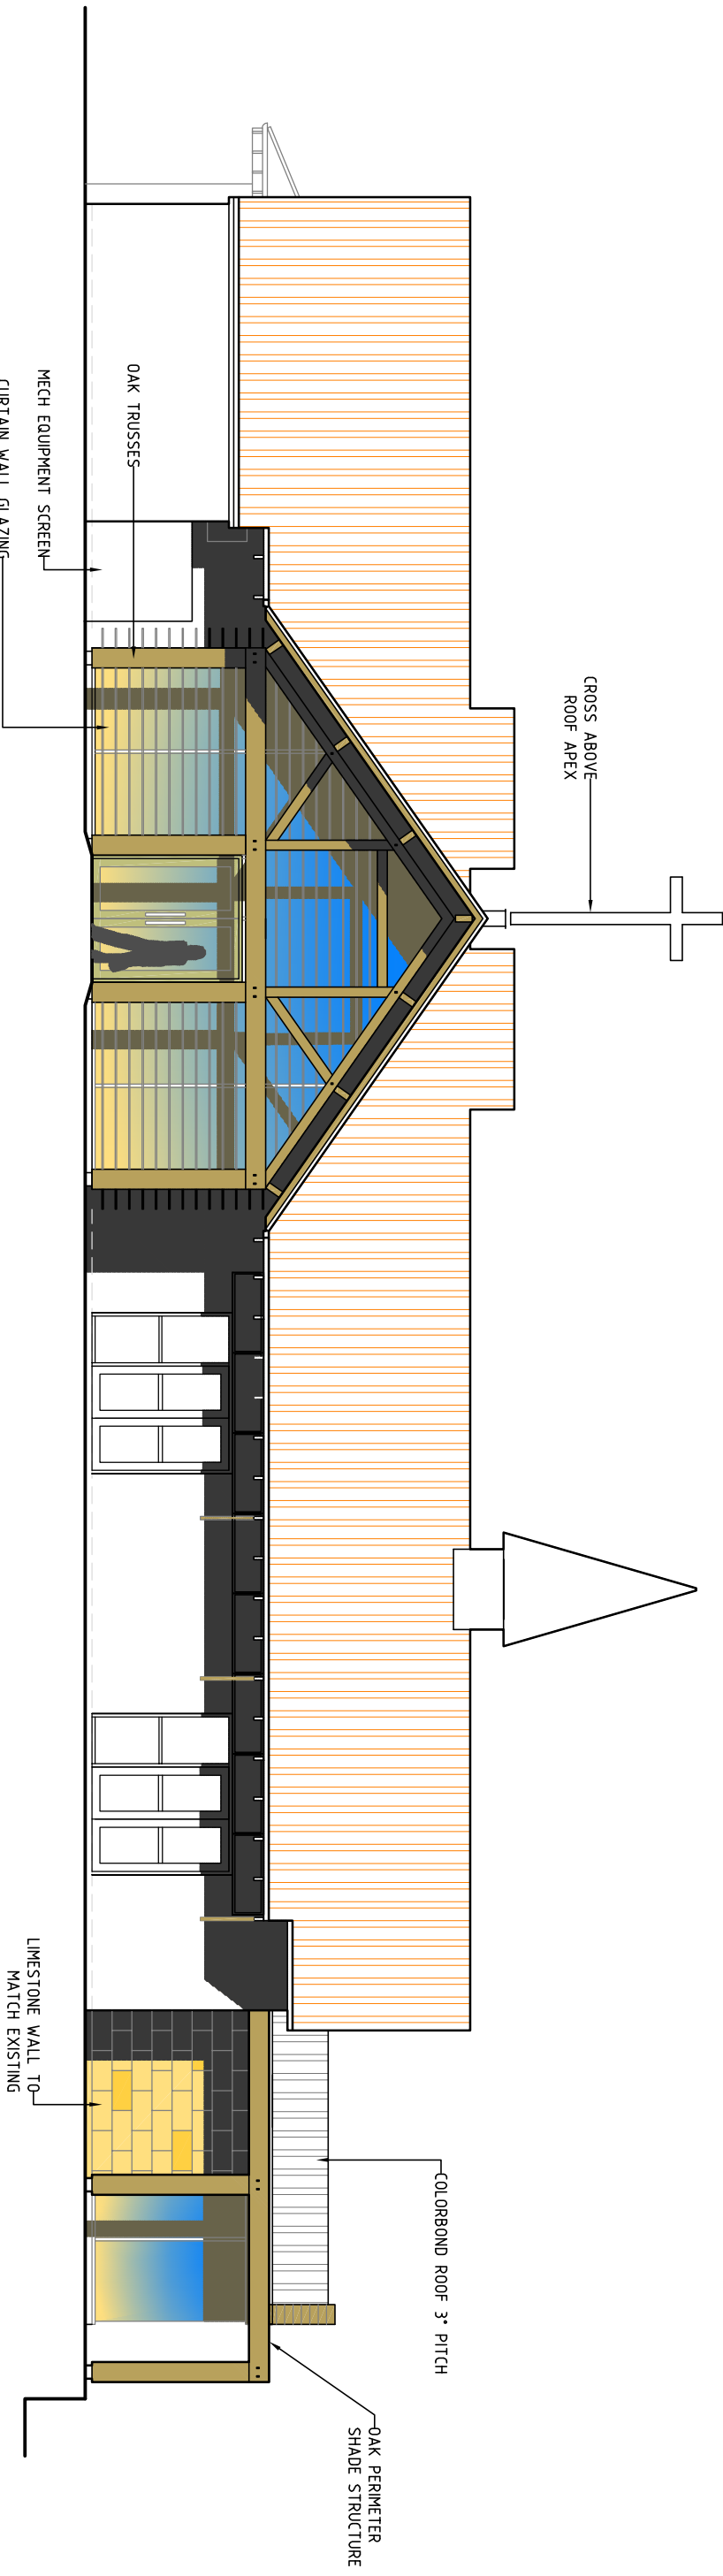


PROPOSED NORTH ELEVATION

SCALE 1:100

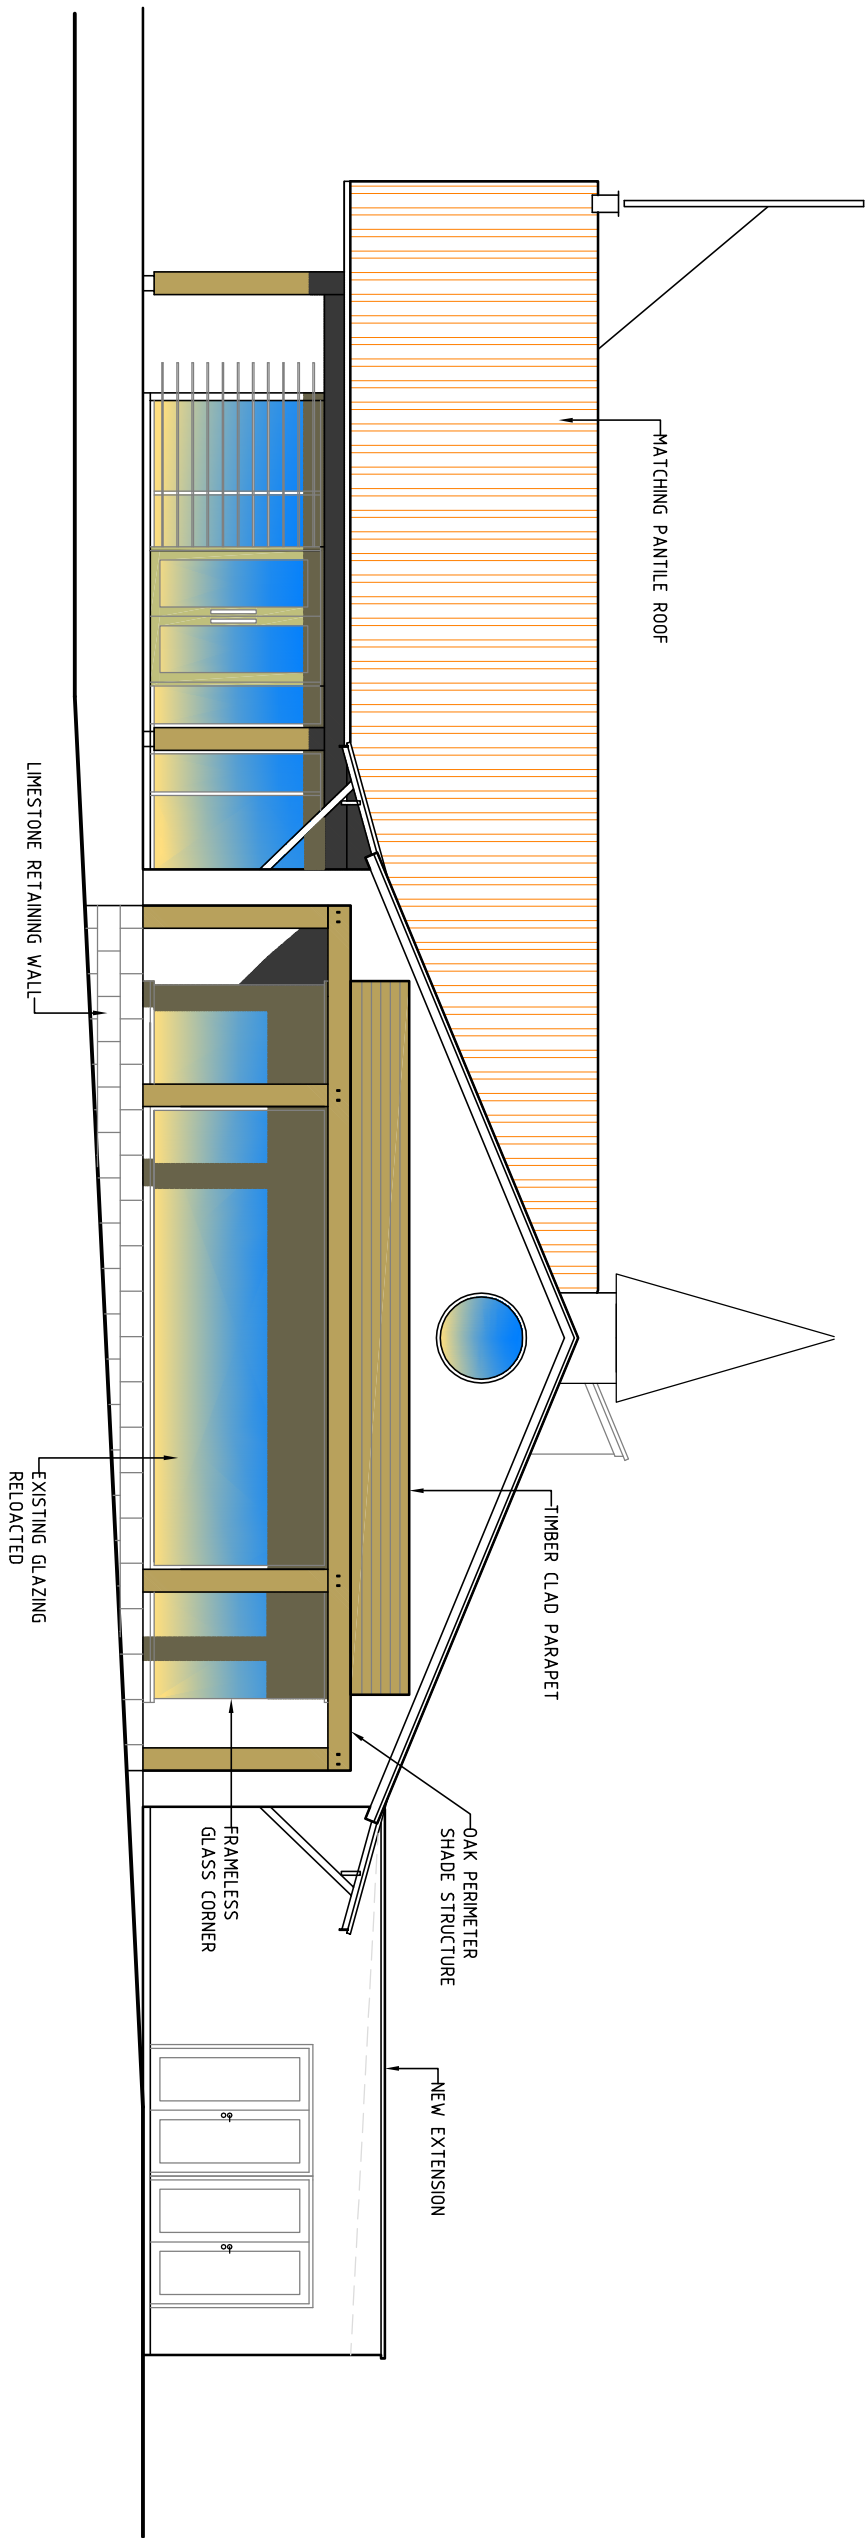

PROPOSED WEST ELEVATION

SCALE 1:100

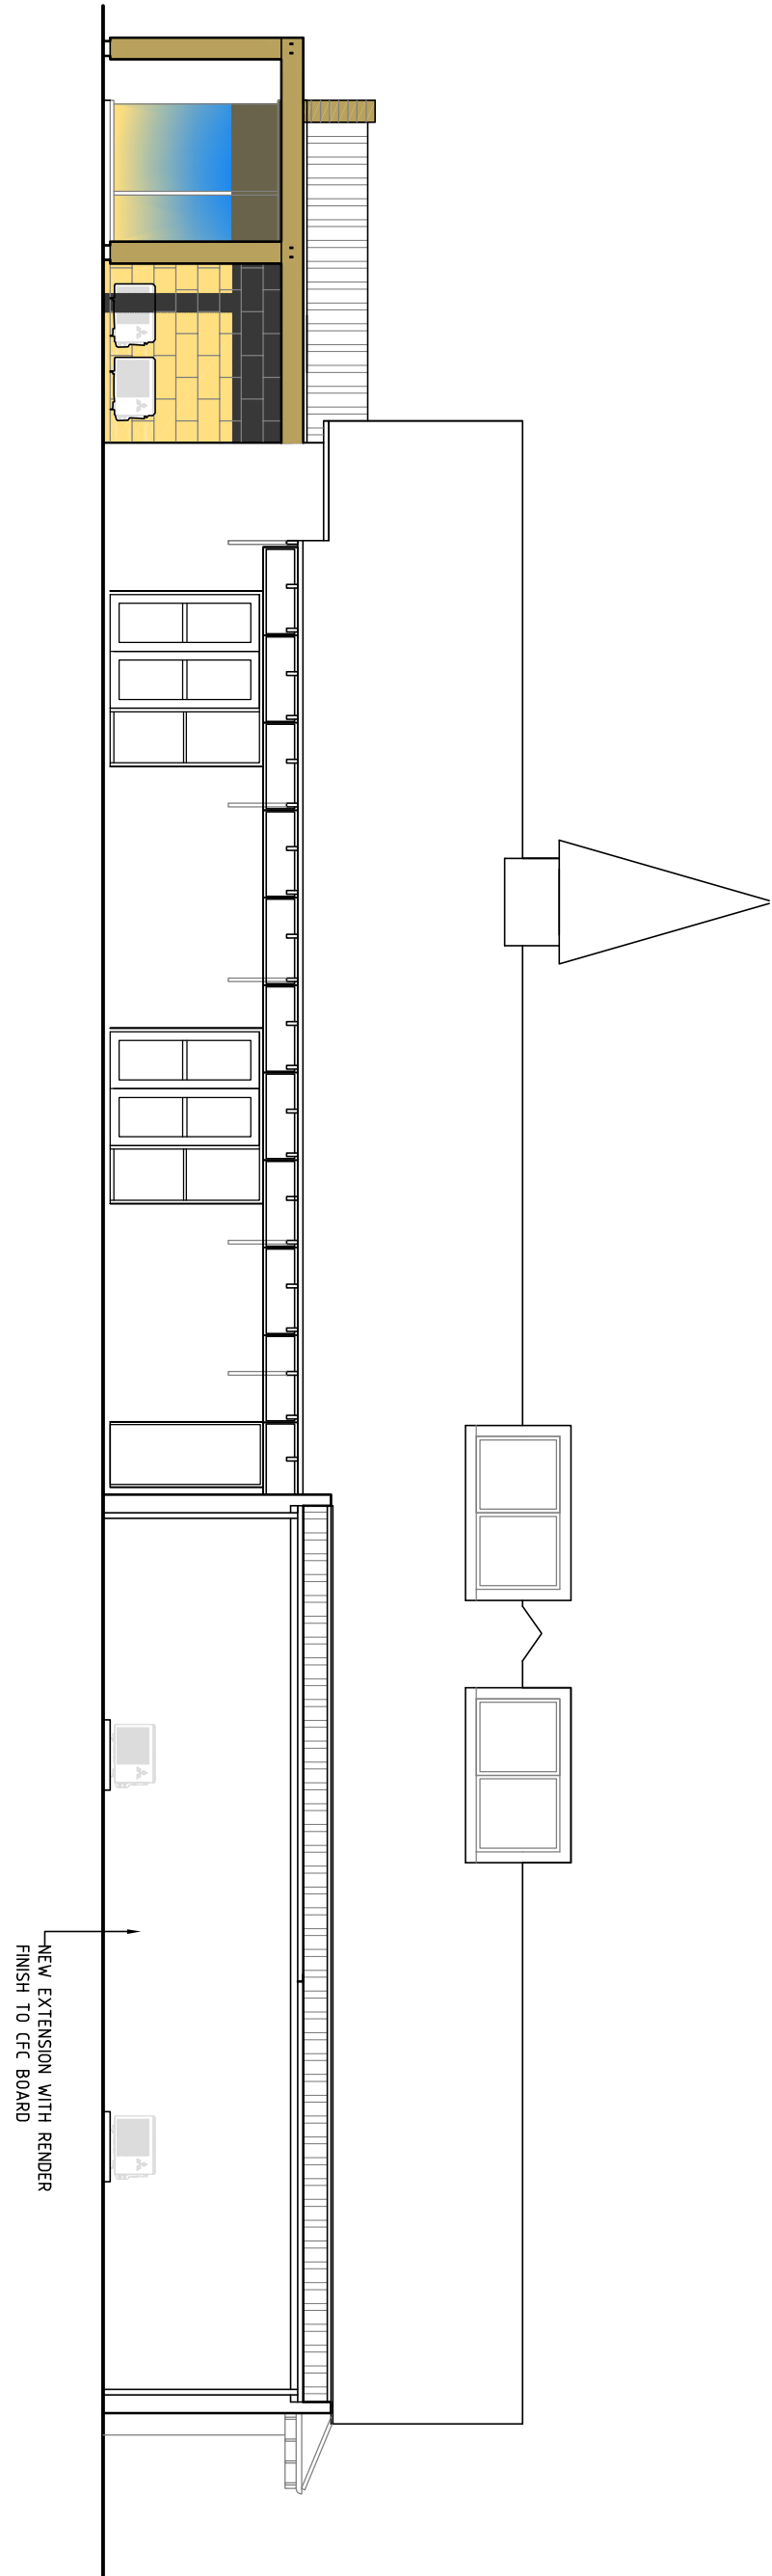

PROPOSED SOUTH ELEVATION

SCALE 1:100

# PROPOSED ELEVATIONS

ONE CHURCH - 64 QUINNS ROAD, MINDARIE  
PROPOSED ALTERATIONS

DRAWN	IN		
CHECKED	IN		
APPROVED			
SCALE 1:100 @ A1	DATE 06-06-2022	DRAWING No.	A.061
DR PROJ 22101			