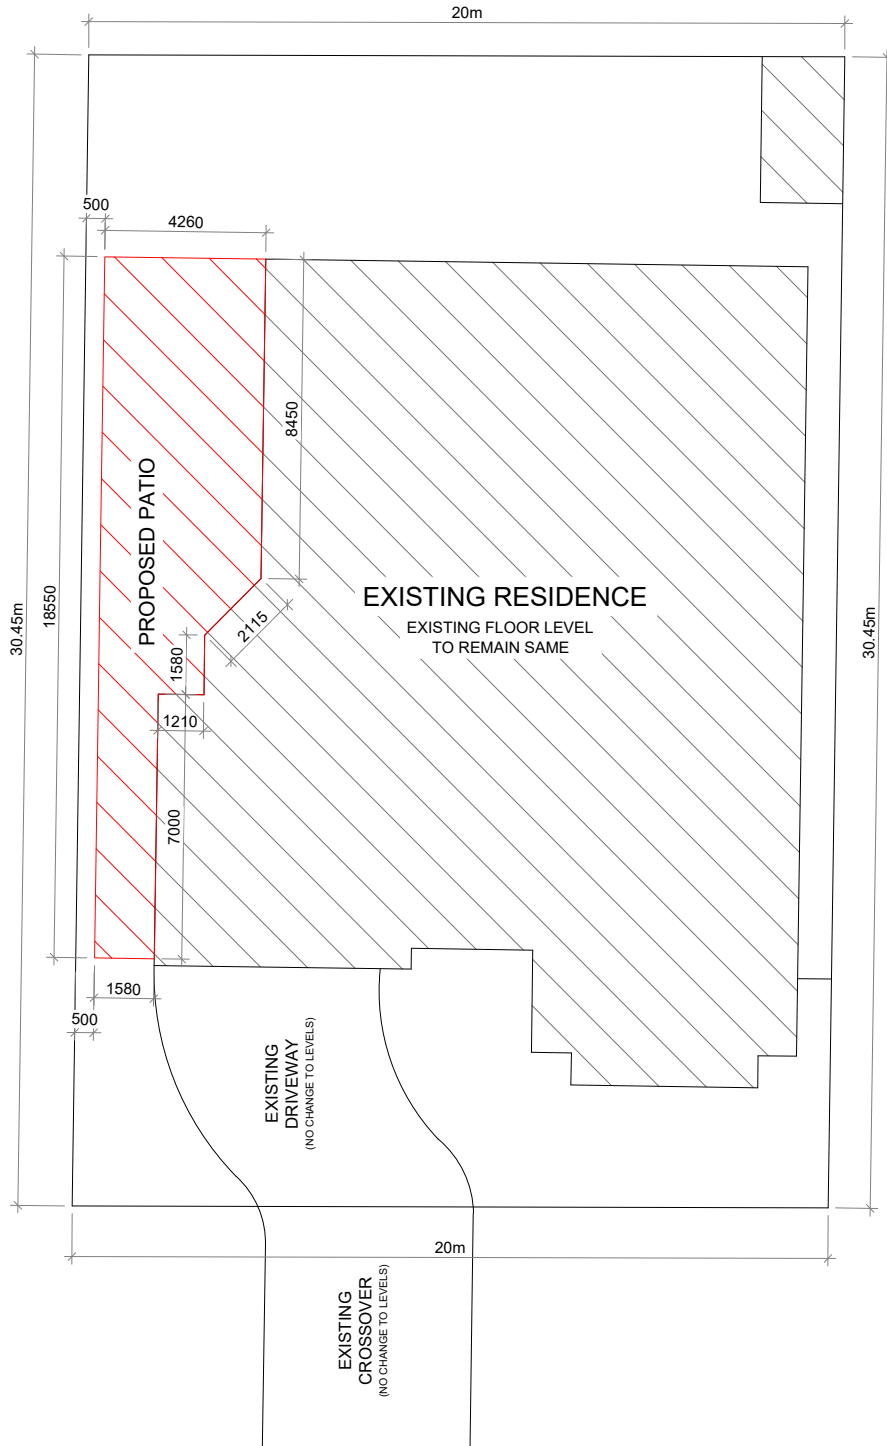


SITE PLAN

SCALE 1:200


PROJECT NAME:
PATIO ADDITION

JOB NO: 407

PROJECT TITLE:

DRAWN BY : JK



SCALE: AS SHOWN

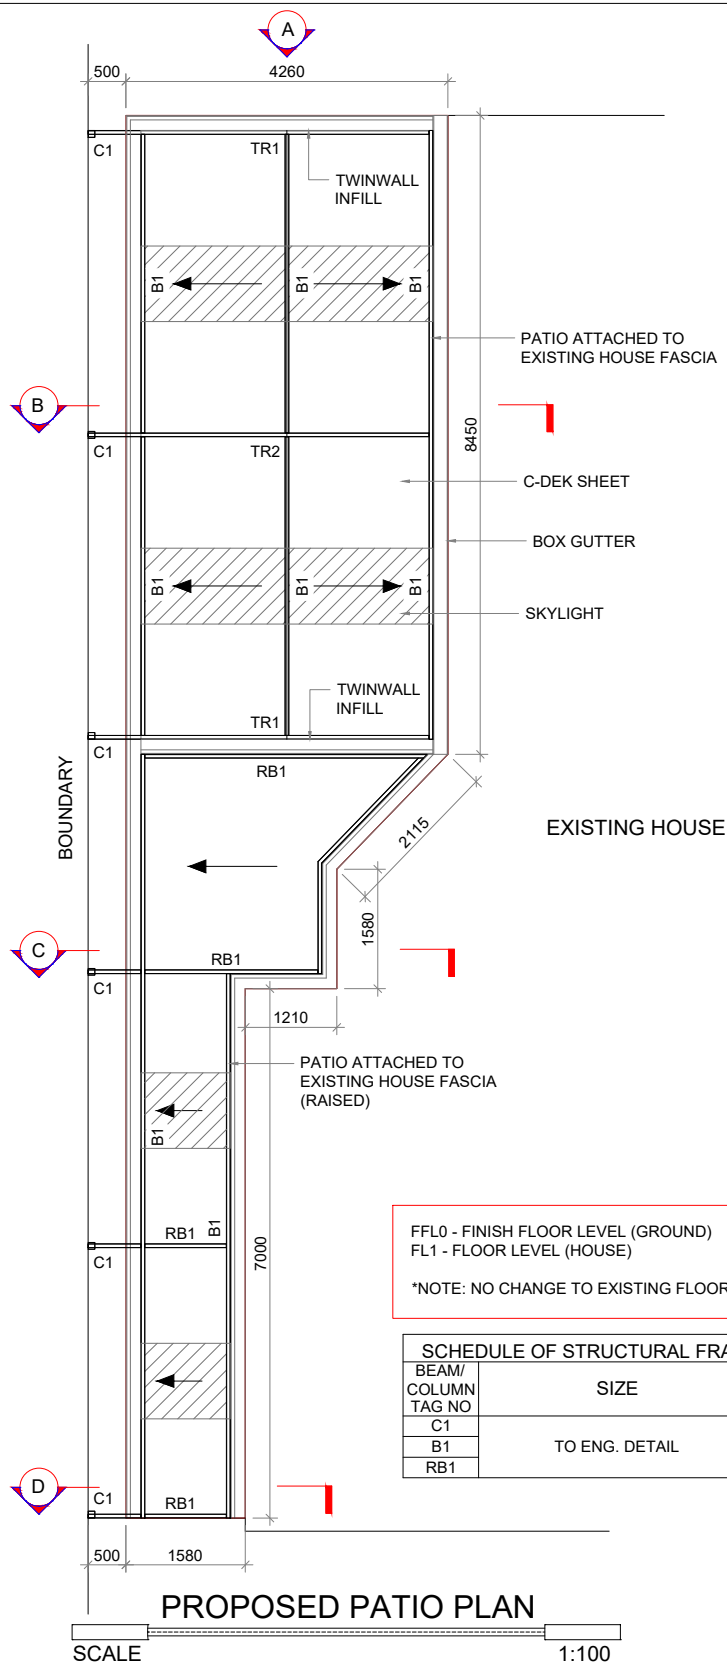

FFL0 - FINISH FLOOR LEVEL (GROUND)
FL1 - FLOOR LEVEL (HOUSE)


*NOTE: NO CHANGE TO EXISTING FLOOR LEVELS

SCHEDULE OF STRUCTURAL FRAMING	
BEAM/ COLUMN TAG NO	SIZE
C1	
B1	TO ENG. DETAIL
RB1	

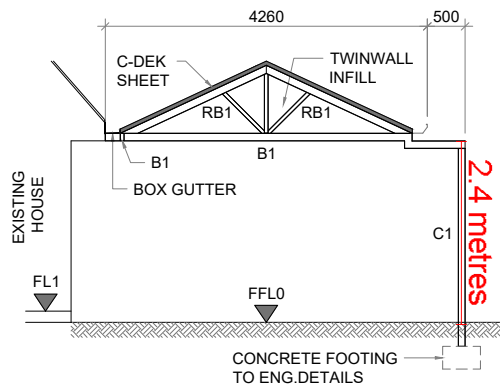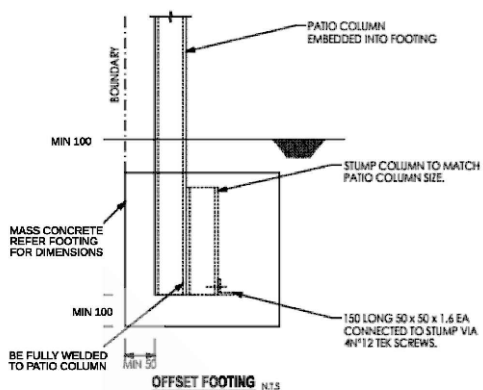


ELEVATION - A

SCALE [TR1 - DETAIL] 1:100

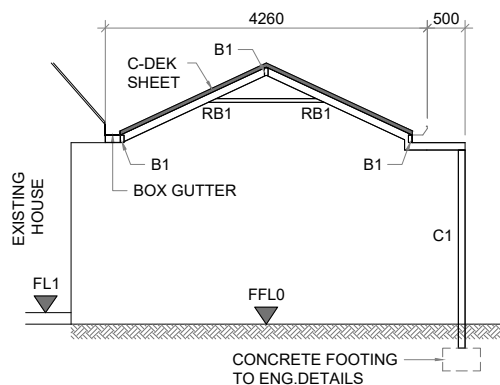


SECTION - B

SCALE [TR2 - DETAIL] 1:100

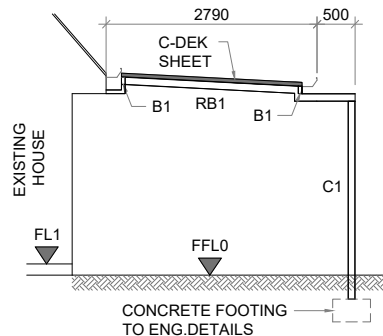

SECTION - C

SCALE 1:100

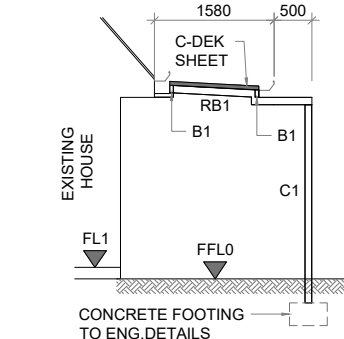

SECTION - D

SCALE 1:100

PROJECT NAME:
PATIO ADDITION

JOB NO: 407

PROJECT TITLE:

DRAWN BY : JK

SCALE: AS SHOWN