
 


 




 


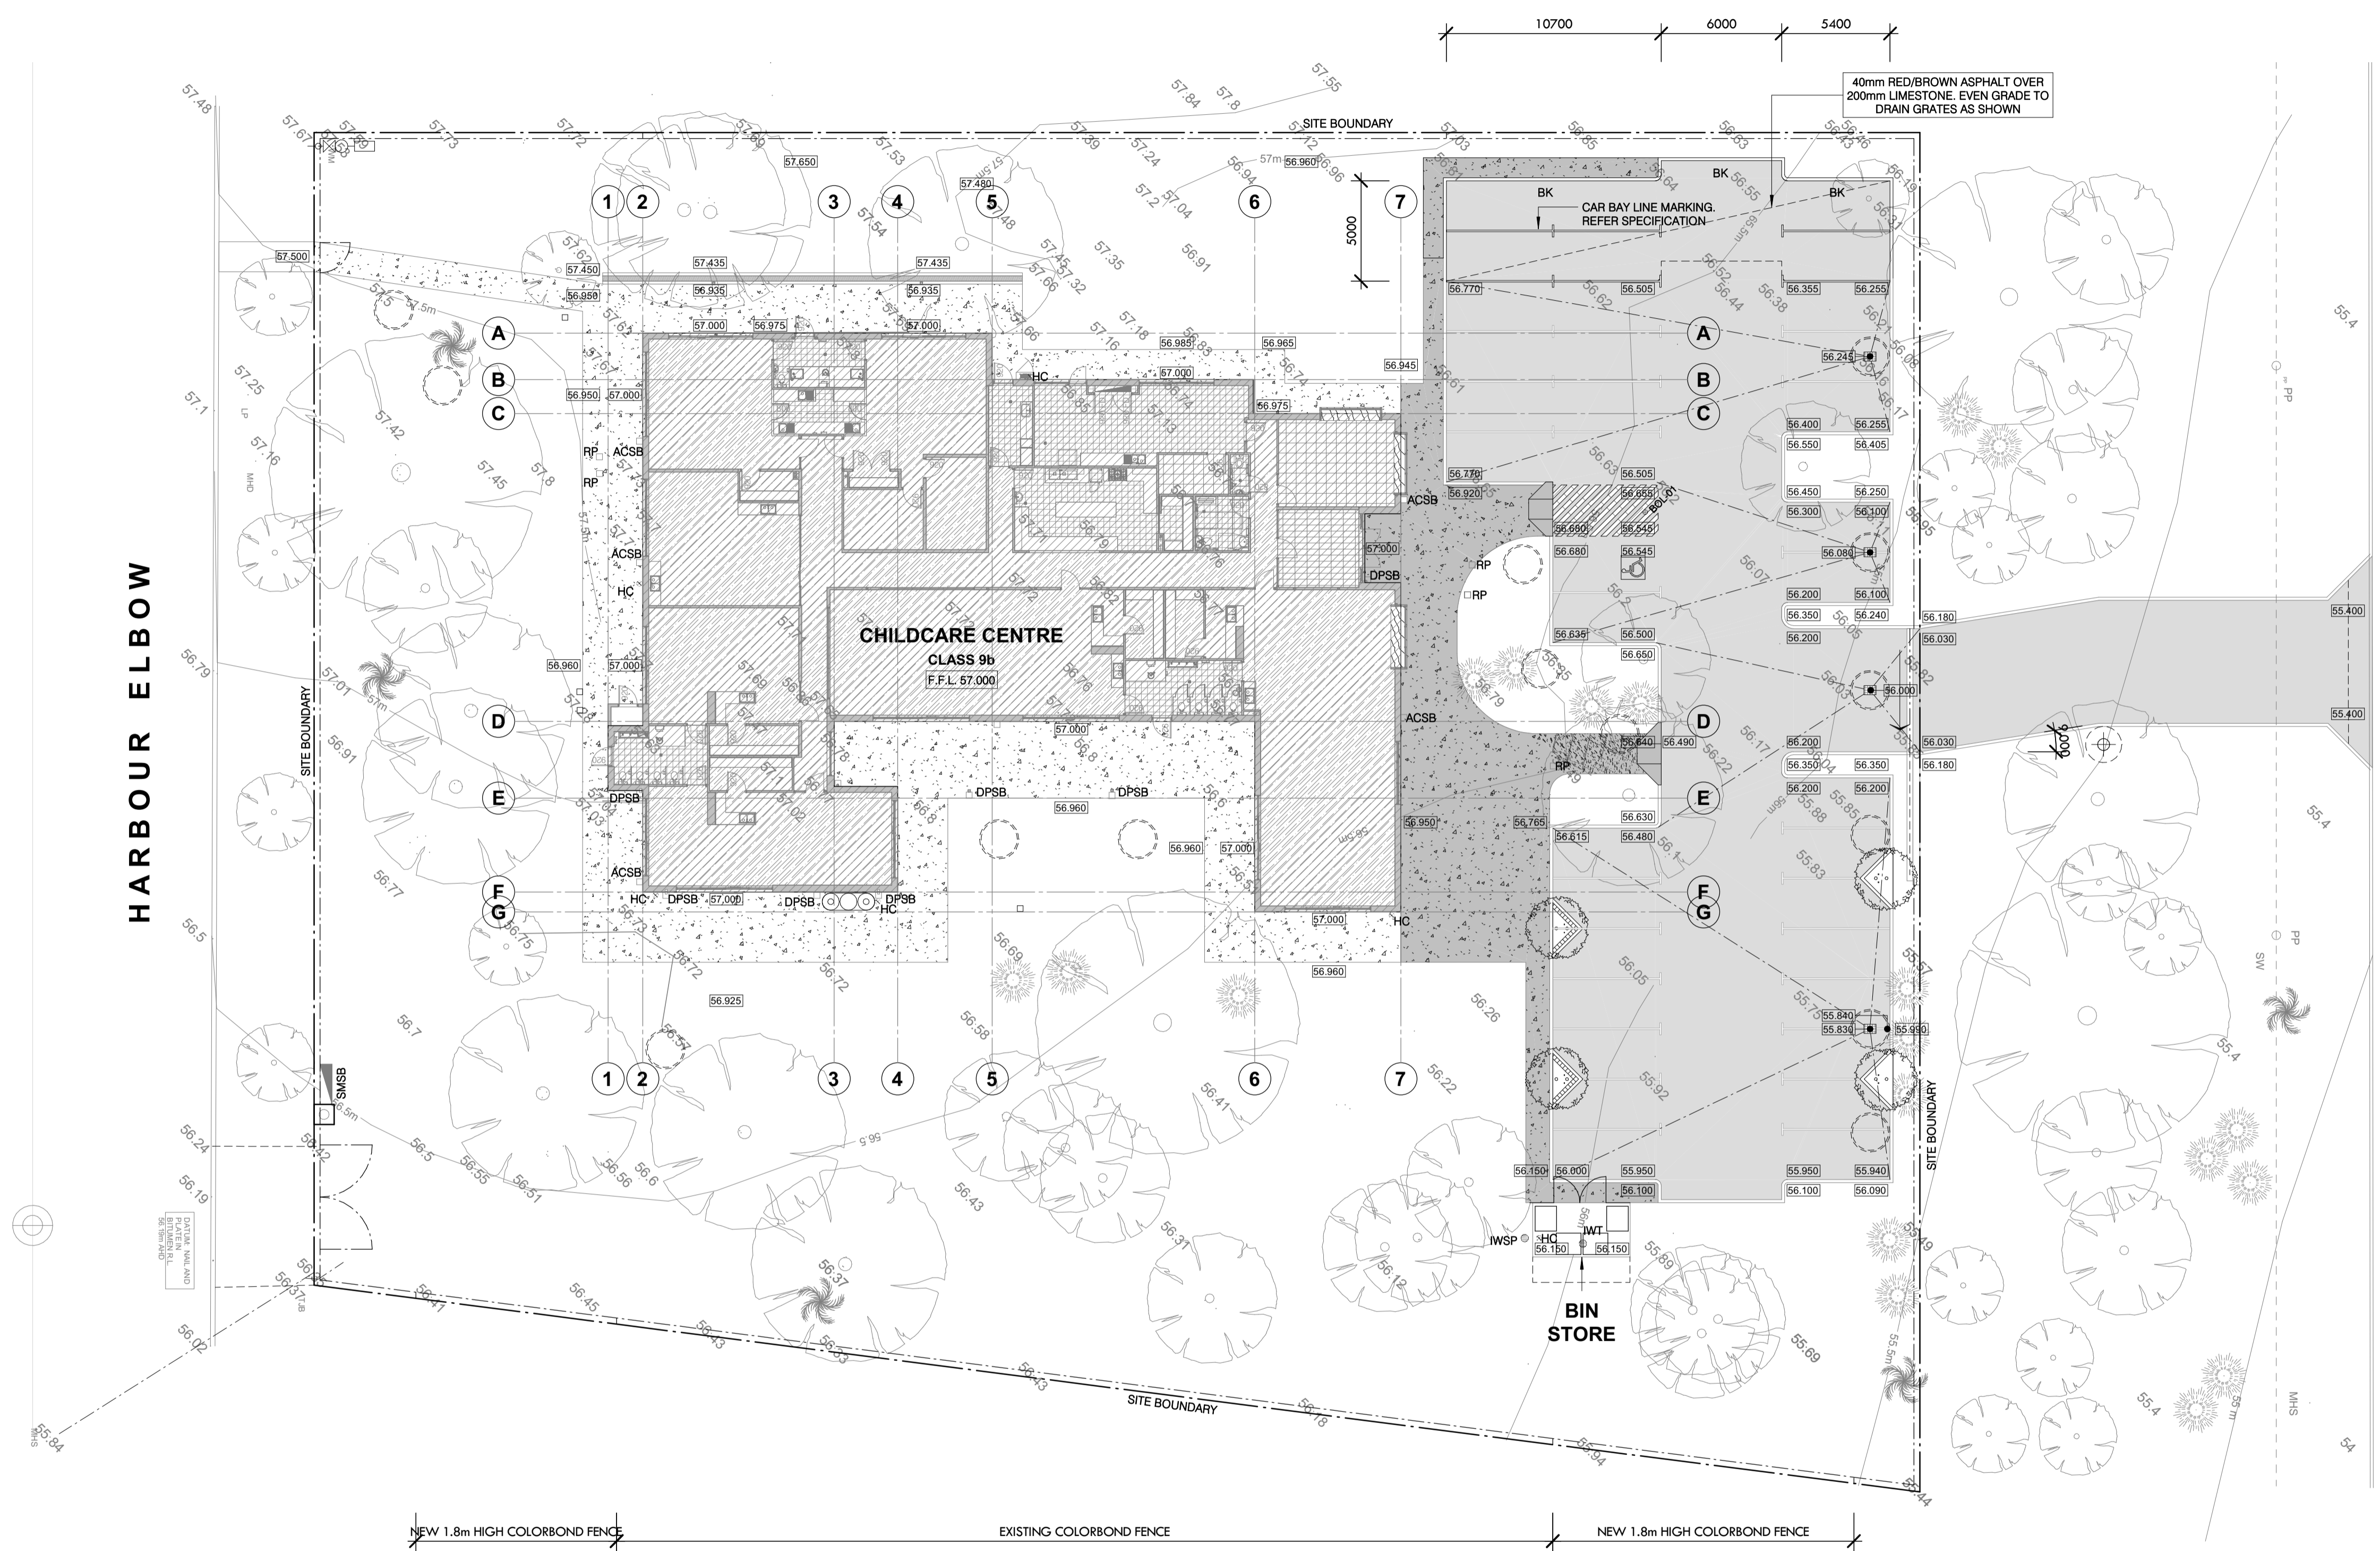


LEGEND


-  MAIN SWITCH BOARD.
-  PROPOSED NEW LEVELS.
-  EXISTING LEVELS.
-  PROPOSED DEVELOPMENT.
-  SELECTED PAVING ON CLEAN COMPACTED FILL TO EVEN GRADE FALLS AS SHOWN.
-  EXTENT OF RED/ BROWN BITUMEN PAVING ON CLEAN COMPACTED FILL TO EVEN GRADE FALLS AS SHOWN.
-  EXTENT OF LANDSCAPING.
-  BOLLARD - REFER TO SPECIFICATION.
-  HOSE COCK - REFER TO HYDRAULIC DWGS.
-  SOAKWELL WITH GRATE WITH FALLS.
-  BARRIER CONCRETE KERB UNLESS NOTED OTHERWISE.
-  MARKED CARBAYS.

LEGEND

- ACSB AC SUMP BOX. REFER H.S. DRAWINGS
- BOL-01 BOLLARD. REFER TO TYPICAL DETAIL. SELECTED PAINT FINISH.
- DPSB DOWNPIPE SUMP BOX. REFER H.S. DRAWINGS
- HC HOSE COCK. REFER H.S. DRAWINGS
- IWSP INDUSTRIAL WASTE SAMPLING POINT. REFER H.S. DRAWINGS
- IWT INDUSTRIAL WASTE TRAP. REFER H.S. DRAWINGS
- RP RELIEF POINT. REFER H.S. DRAWINGS
- SMWB SITE MAIN SWITCHBOARD. REFER TO ELECTRICAL DRAWINGS.



SITE PLAN
SCALE: 1 : 200


 Association of Consulting Architects
 Member of Consulting Architects
 member practice
 NATIO ASSOCIATION OF NATURAL DESIGN
 BDAWA

CHILDCARE CENTRE
103 GREENVALE PLACE, BANKSIA GROVE
HINDLE PROPERTIES PTY. LTD.

Suite 2, Ground Floor
 437 Roberts Road, Subiaco
 WA 6008
 t 08 9381 8511
 f 08 9388 1339
 e msa@meyershircore.com.au
 www.meyershircore.com.au
 ACN 115 189 216
 ABN 32 872 749 643

meyer shircore
 architects

REV	DATE	DESCRIPTION

THIS DRAWING IS THE PROPERTY OF MEYER SHIRCORE AND ASSOCIATES AND MAY NOT BE COPIED OR USED WITHOUT WRITTEN CONSENT BY THE DESIGN CONSULTANTS. CHECK ALL DIMENSIONS BEFORE FABRICATION AND AGAINST ON-SITE DIMENSIONS.

ISSUED FOR APPROVAL

SITE PLAN

Date:	MAY 2022
Scale:	1 : 200 @ A1
Drawn by:	GD
Checked:	

8450
DWG No: **A102** Rev No: