


**HARDEN PARK TRAIL**

CLIENT:  
  
ADDRESS:  
**No.45 HARDEN PARK TRAIL,  
CARRAMAR**






© COPYRIGHT  
This document remains the property of NKstudiodesign and must not be used or copied wholly or in part without written permission


No.	Description	Date
1	PLANNING DWNGS	9.01.2023



DRAWING		JOB #:
<b>SITE PLAN</b>		<b>2232</b>
SCALE @ A3:		SHEET #:
1 : 200		<b>A1.02</b>
DATE	REV #:	
9.01.2023	<b>1</b>	

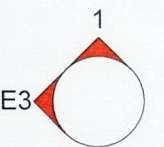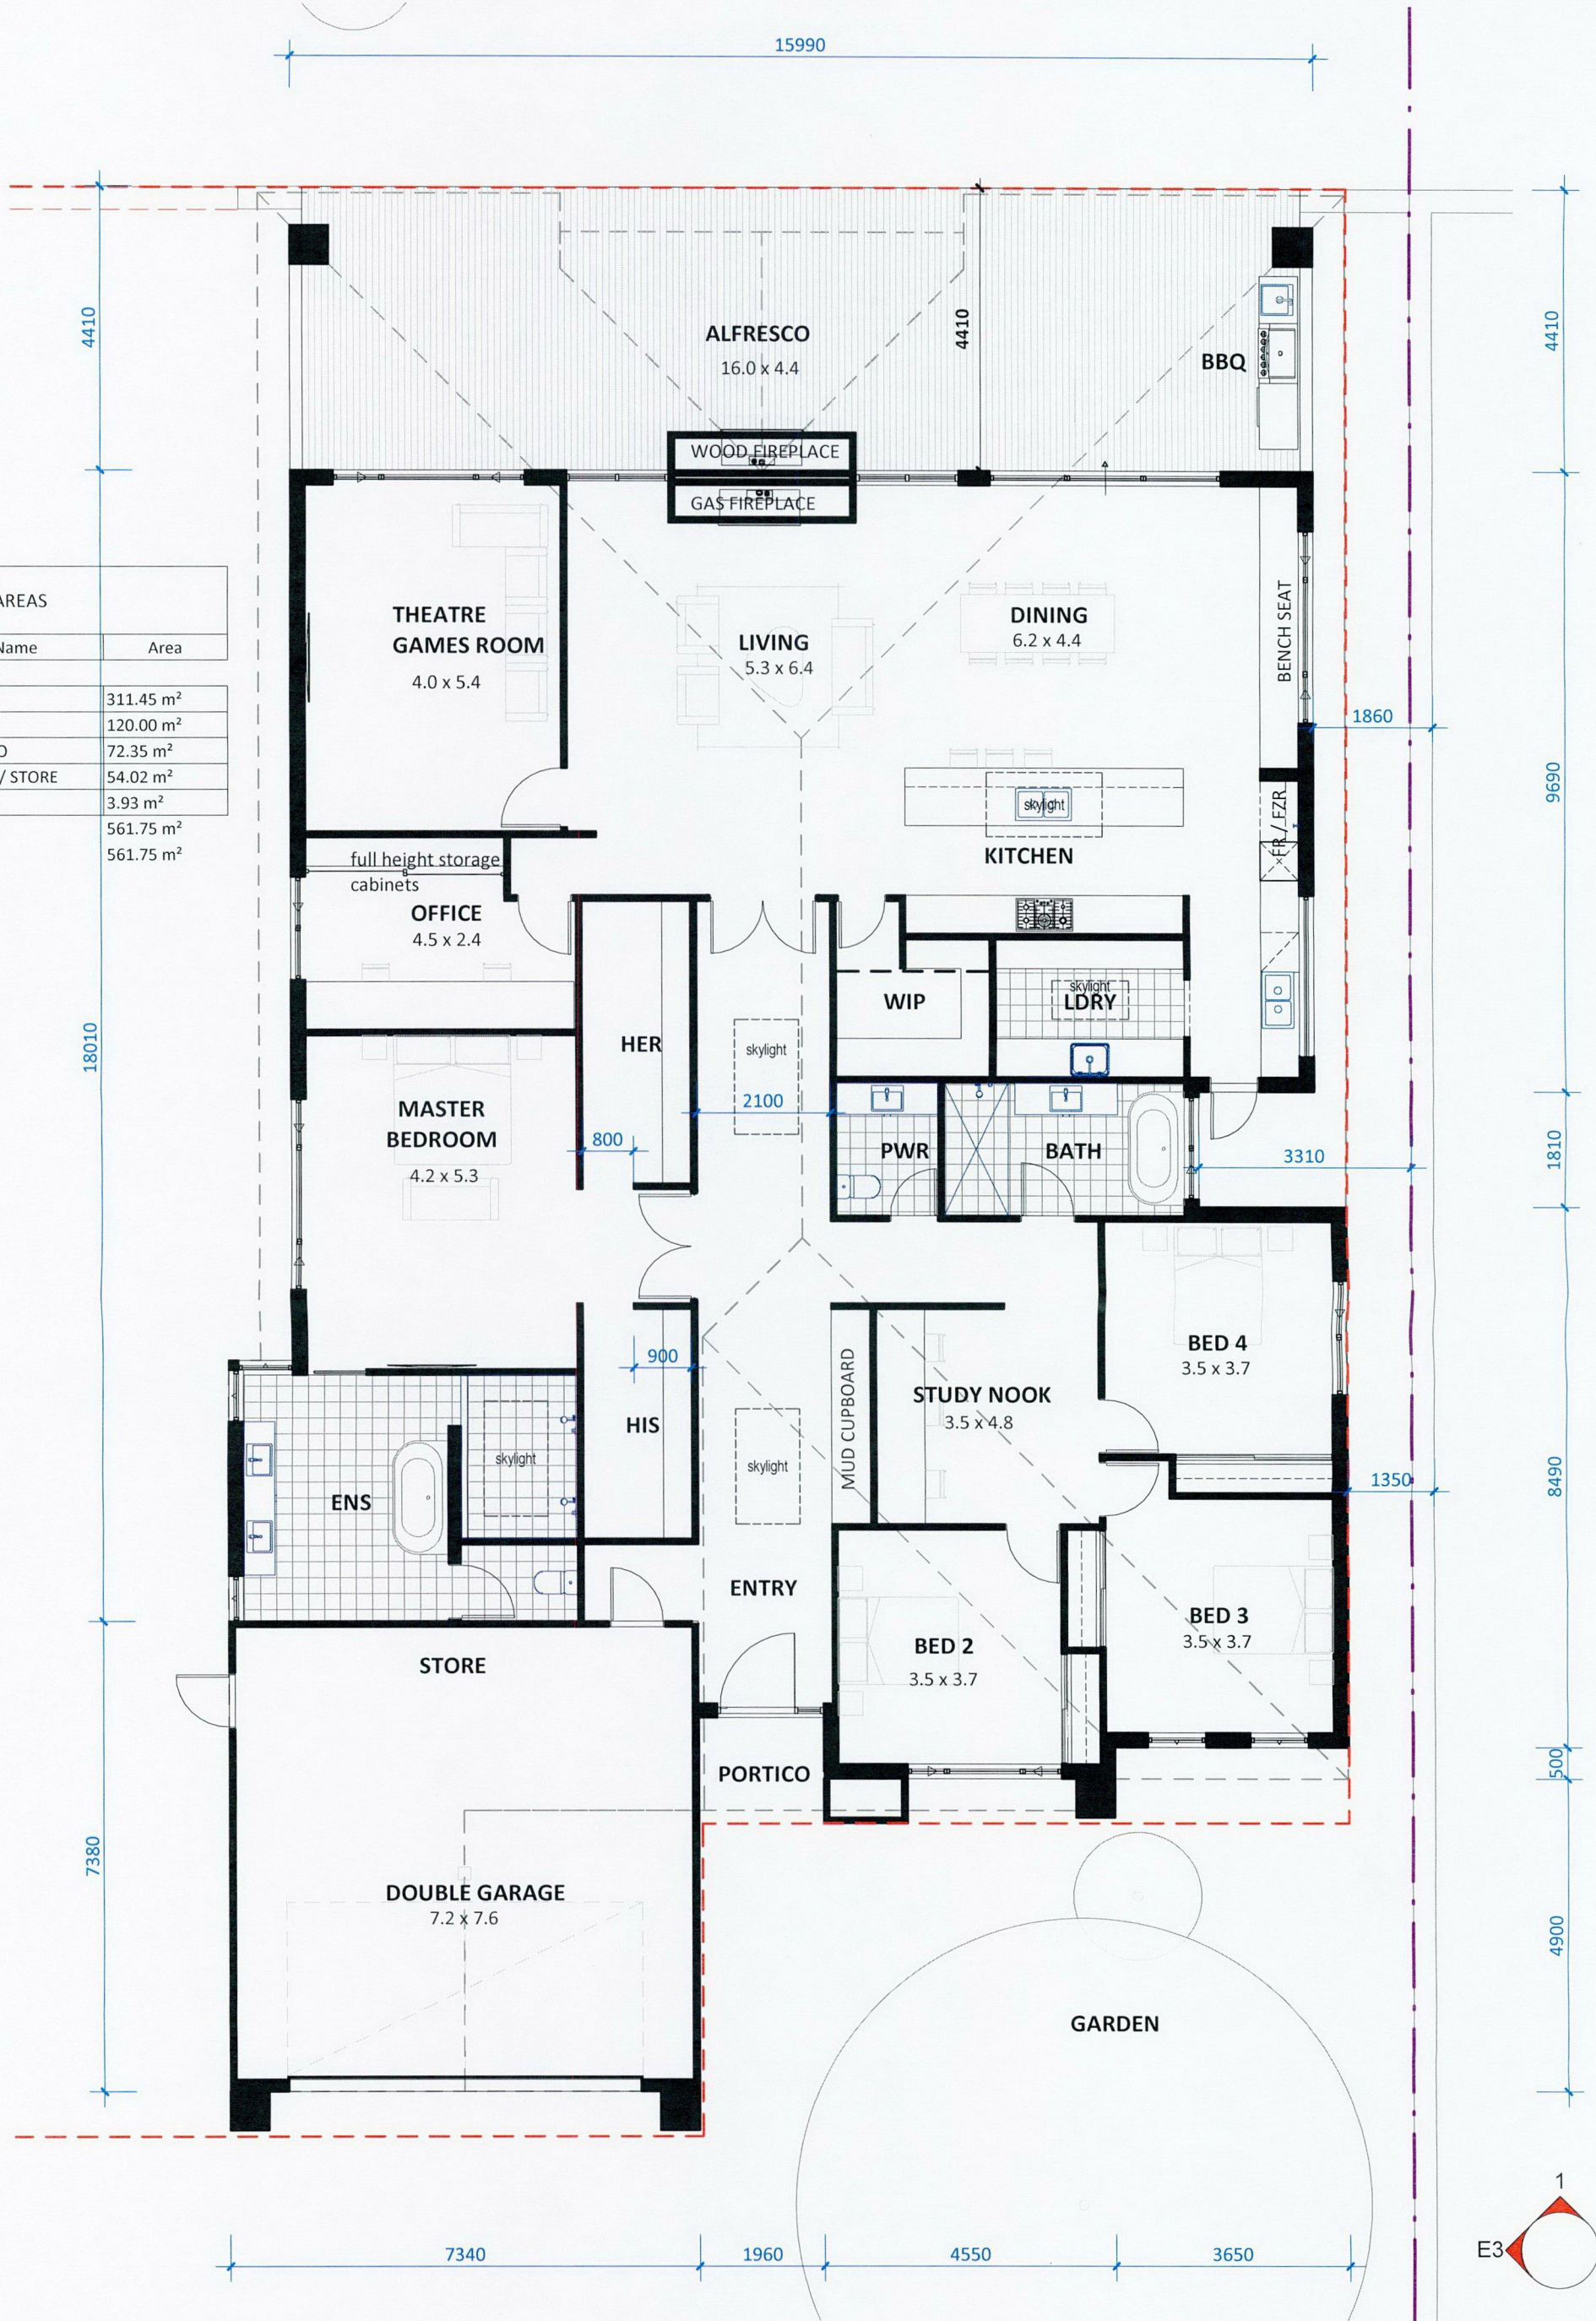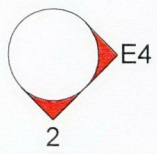

CLIENT:  
  
ADDRESS:  
**No.45 HARDEN PARK TRAIL,  
CARRAMAR**

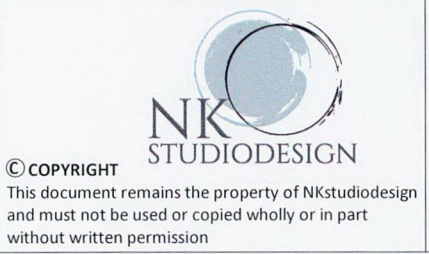

No.	Description	Date
1	PLANNING DWNGS	9.01.2023



DRAWING  
**HOUSE FLOOR PLAN**


SCALE @ A3:  
1 : 100

DATE  
9.01.2023


JOB #:  
**2232**

SHEET #:  
**A2.01**


REV #:  
**1**

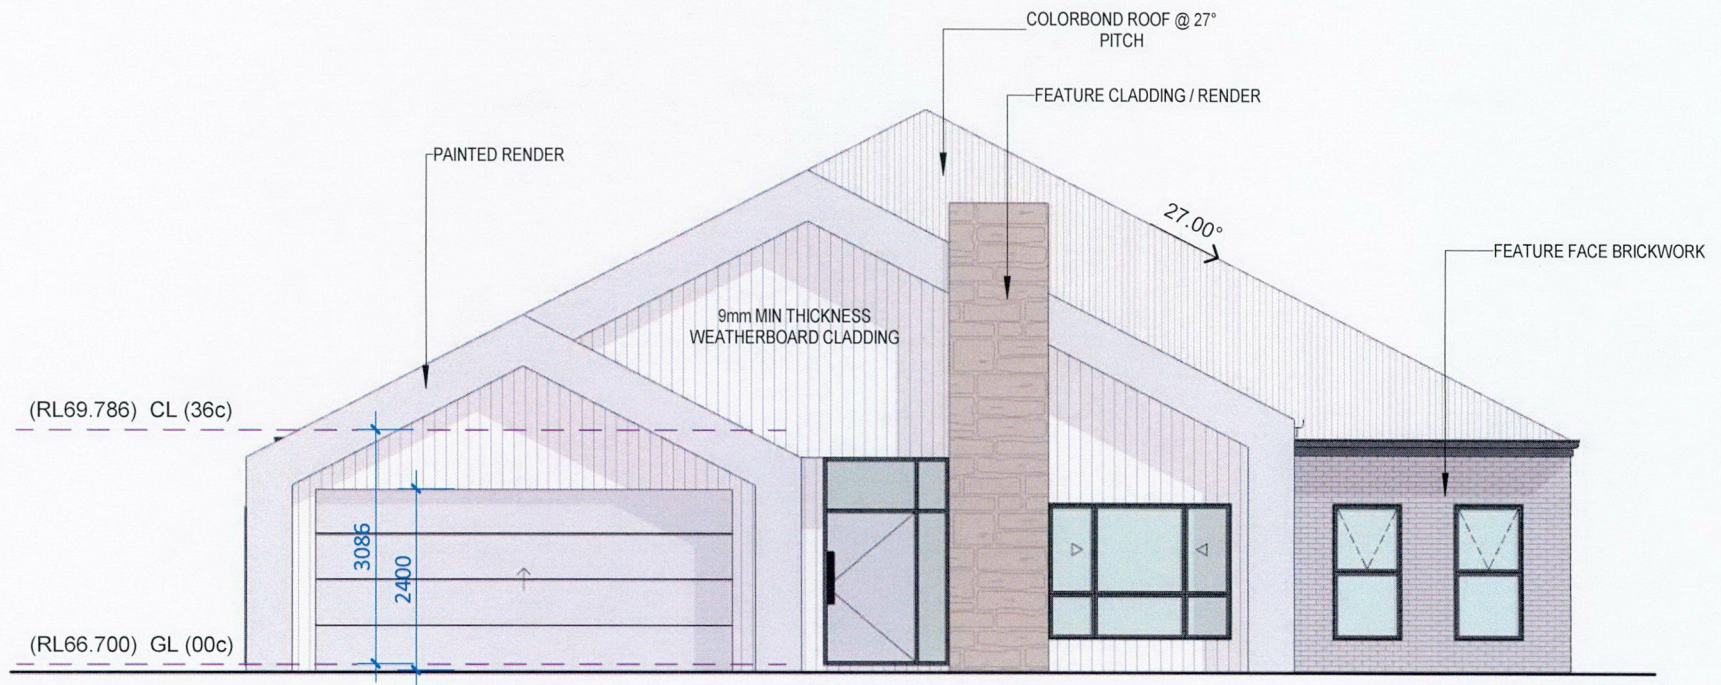

1 East Elevation  
SCALE 1 : 100

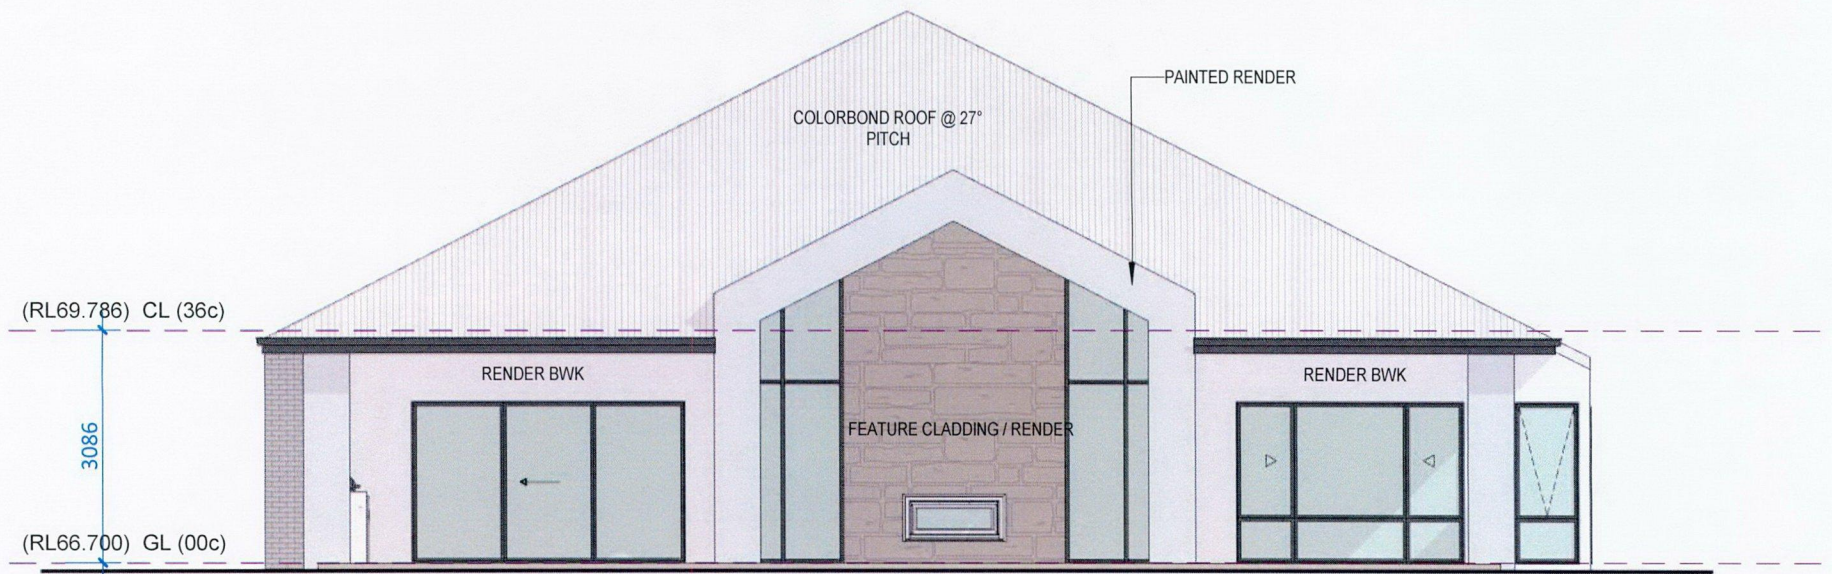

2 West Elevation  
SCALE 1 : 100

CLIENT:  ADDRESS: <b>No.45 HARDEN PARK TRAIL, CARRAMAR</b>	 © COPYRIGHT This document remains the property of NKstudiodesign and must not be used or copied wholly or in part without written permission	<table border="1"> <thead> <tr> <th>No.</th> <th>Description</th> <th>Date</th> </tr> </thead> <tbody> <tr> <td>1</td> <td>PLANNING DWNGS</td> <td>9.01.2023</td> </tr> <tr> <td> </td> <td> </td> <td> </td> </tr> </tbody> </table>	No.	Description	Date	1	PLANNING DWNGS	9.01.2023													<table border="1"> <tr> <td colspan="2">DRAWING</td> <td>JOB #:</td> </tr> <tr> <td colspan="2" style="text-align: center;"><b>ELEVATIONS</b></td> <td style="text-align: center;"><b>2232</b></td> </tr> <tr> <td colspan="2">SCALE @ A3:</td> <td>SHEET #:</td> </tr> <tr> <td>1 : 100</td> <td>DATE</td> <td style="text-align: center;"><b>A3.01</b></td> </tr> <tr> <td>9.01.2023</td> <td>REV #:</td> <td style="text-align: center;"><b>1</b></td> </tr> </table>	DRAWING		JOB #:	<b>ELEVATIONS</b>		<b>2232</b>	SCALE @ A3:		SHEET #:	1 : 100	DATE	<b>A3.01</b>	9.01.2023	REV #:	<b>1</b>
		No.	Description	Date																																
1	PLANNING DWNGS	9.01.2023																																		
DRAWING		JOB #:																																		
<b>ELEVATIONS</b>		<b>2232</b>																																		
SCALE @ A3:		SHEET #:																																		
1 : 100	DATE	<b>A3.01</b>																																		
9.01.2023	REV #:	<b>1</b>																																		
<p style="text-align: center;">City of Wanneroo IM 13-01-2023</p>																																				


CLIENT:  
 ADDRESS:  
**No.45 HARDEN PARK TRAIL,  
 CARRAMAR**

© COPYRIGHT  
**NK**  
 STUDIODESIGN


This document remains the property of Nkstudiodesign and must not be used or copied wholly or in part without written permission

No.	Description	Date
1	PLANNING DWNGS	9.01.2023


<b>DRAWING</b>	<b>ELEVATIONS</b>	JOB #:	<b>2232</b>
	SCALE @ A3: 1 : 100	DATE	9.01.2023
		SHEET #:	<b>A3.02</b>
		REV #:	<b>1</b>

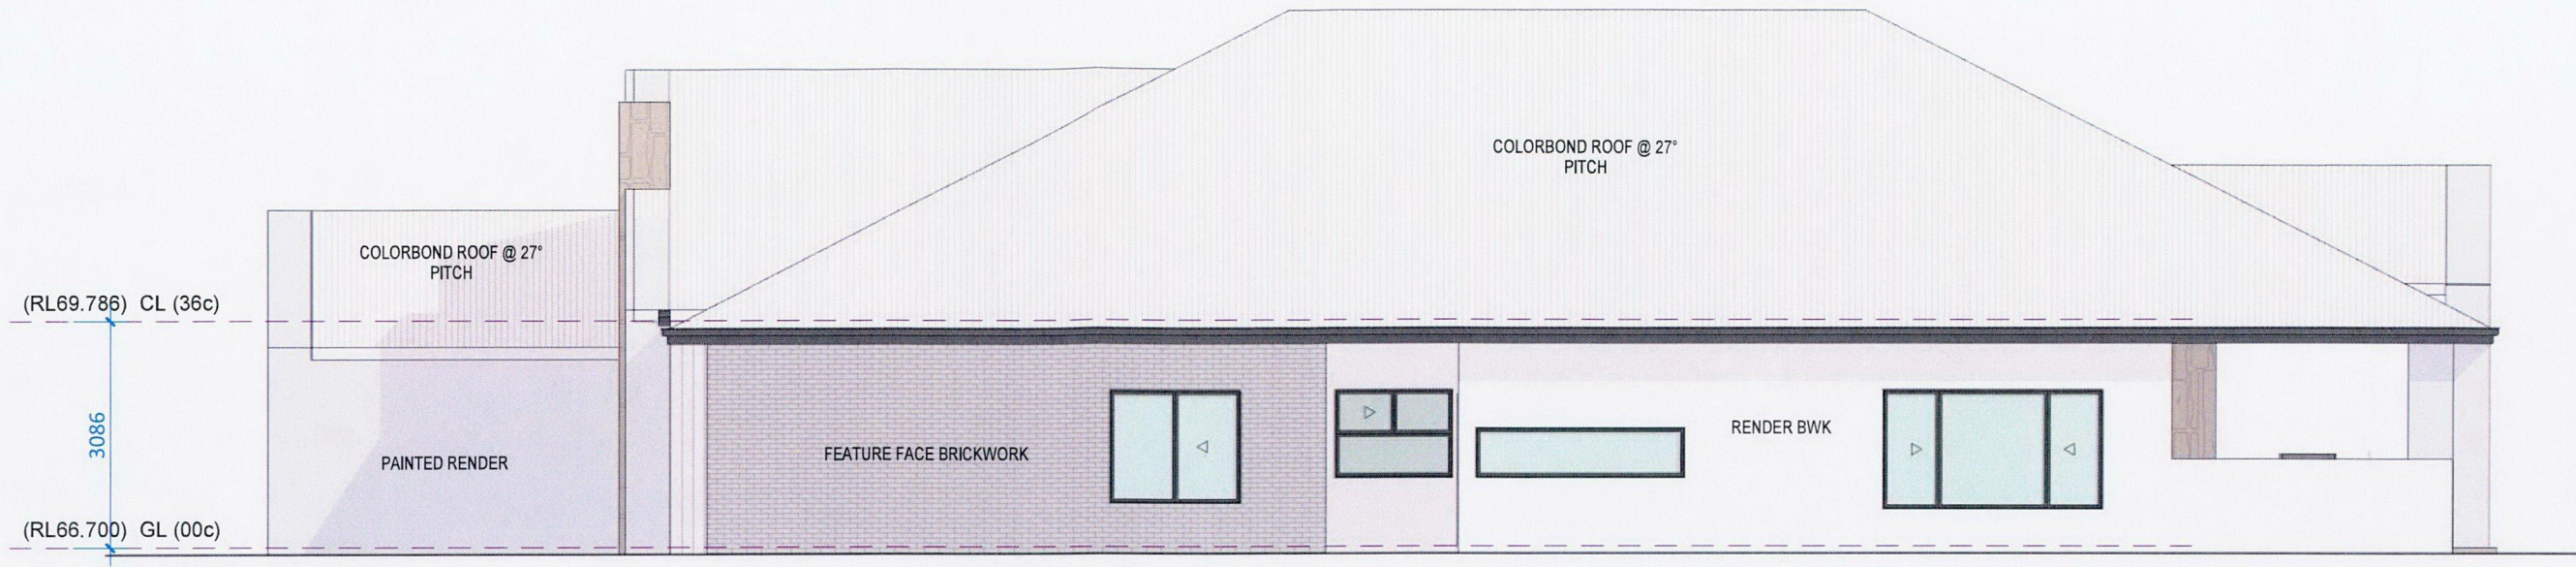


**E3** North Elevation  
 SCALE 1 : 100

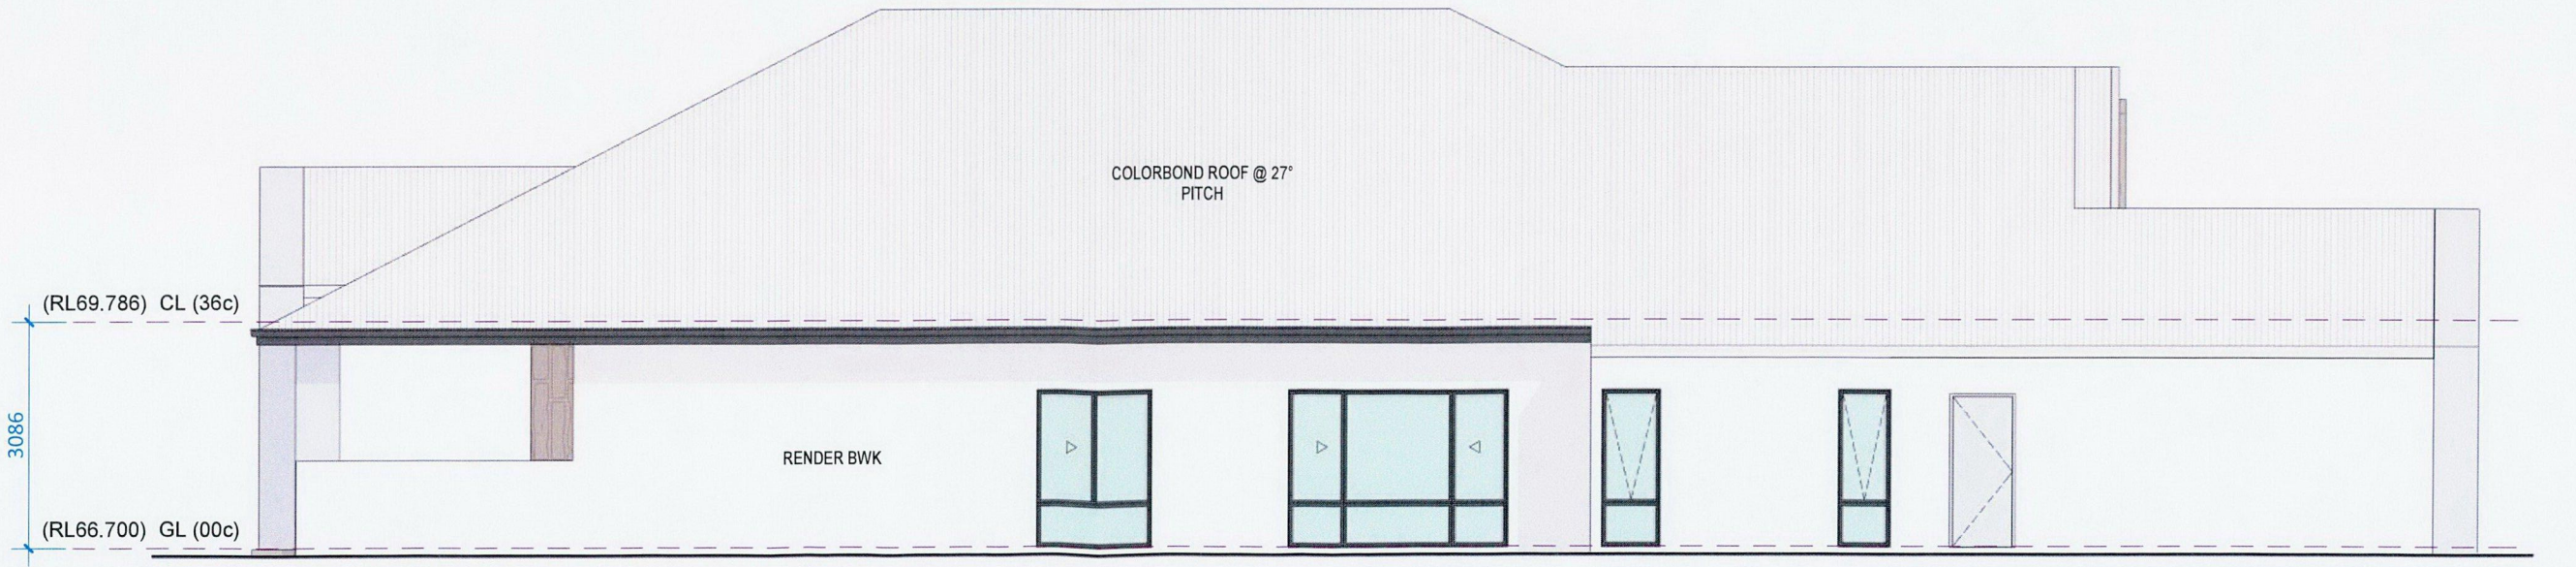


**E4** South Elevation  
 SCALE 1 : 100

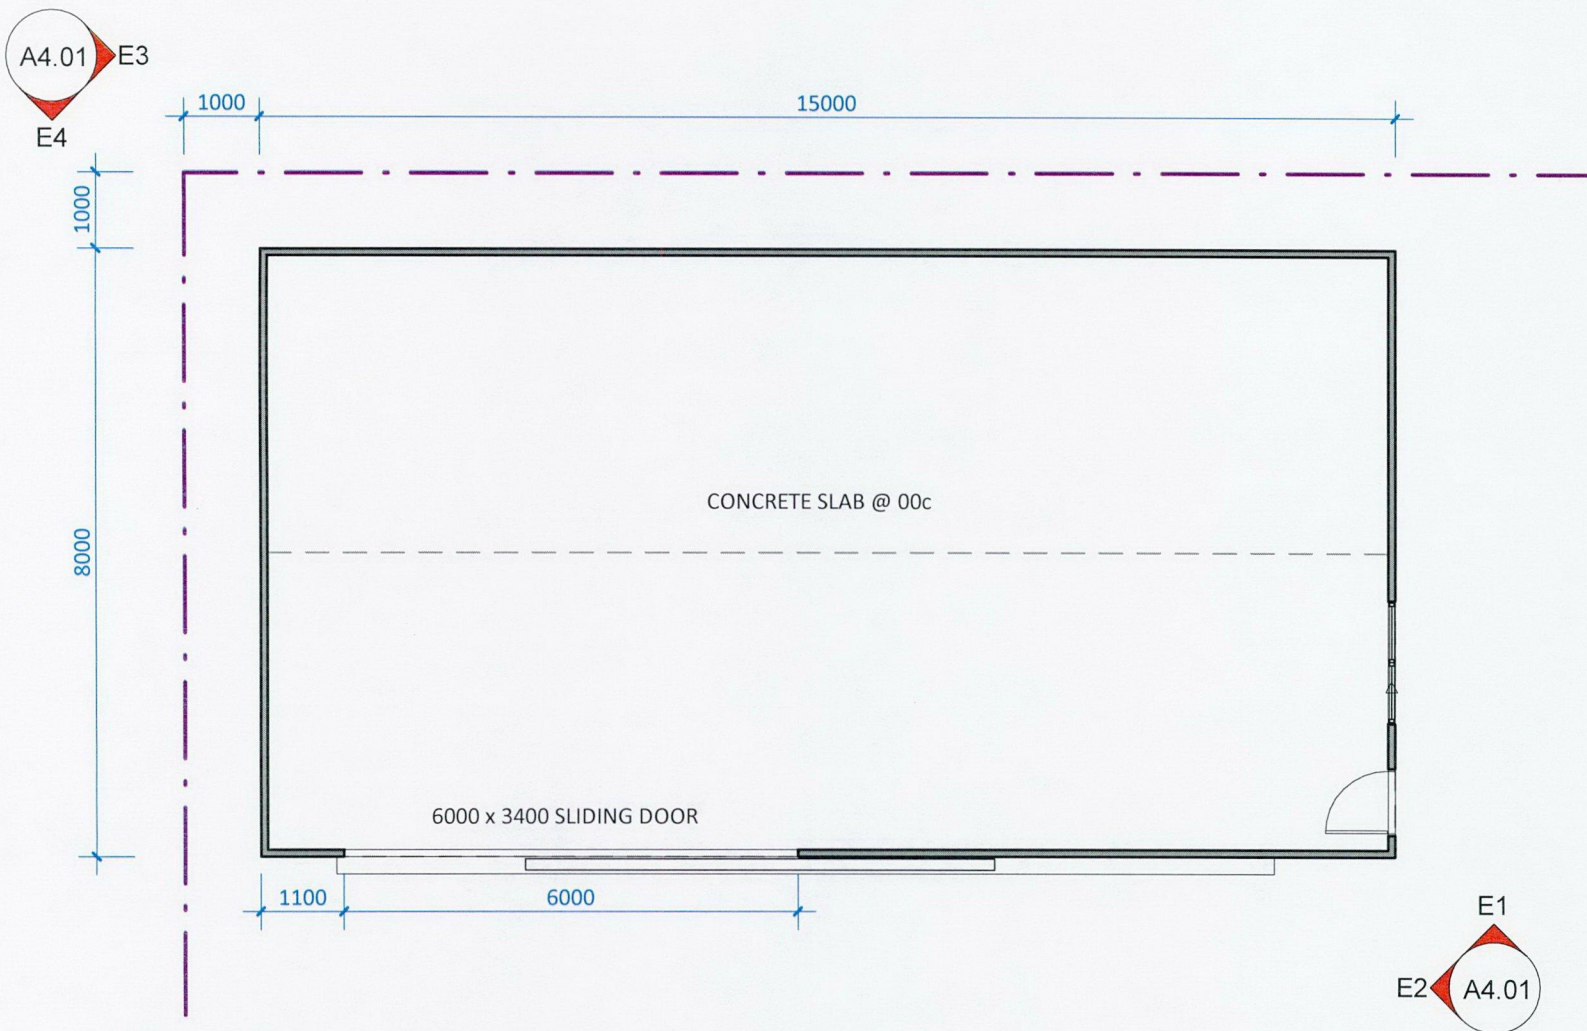


1 Shed Plan  
SCALE 1 : 100

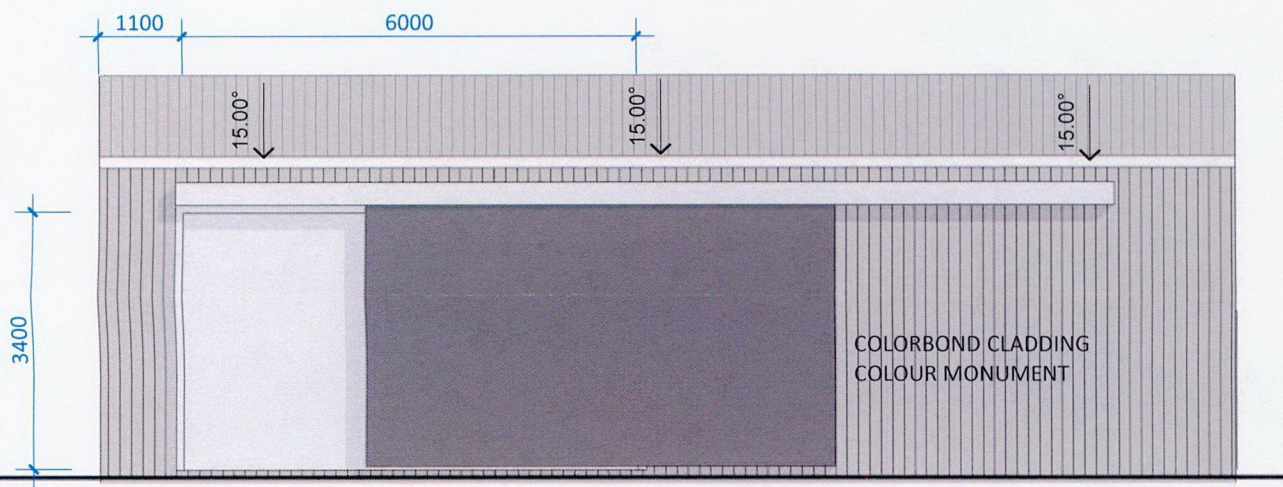


E1 Shed East E  
SCALE 1 : 100

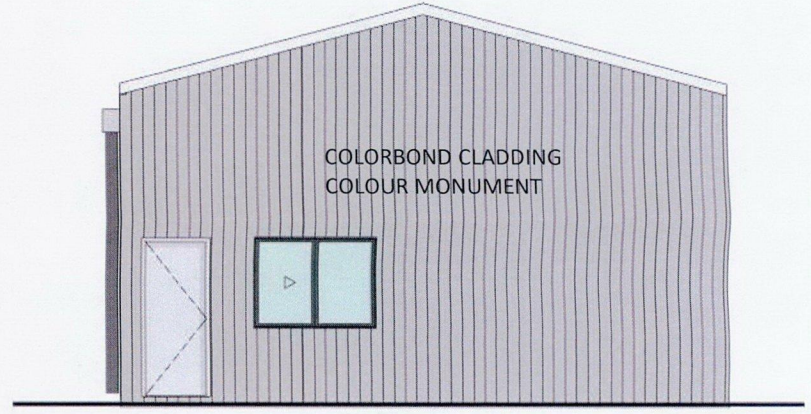

E2 Shed North E  
SCALE 1 : 100

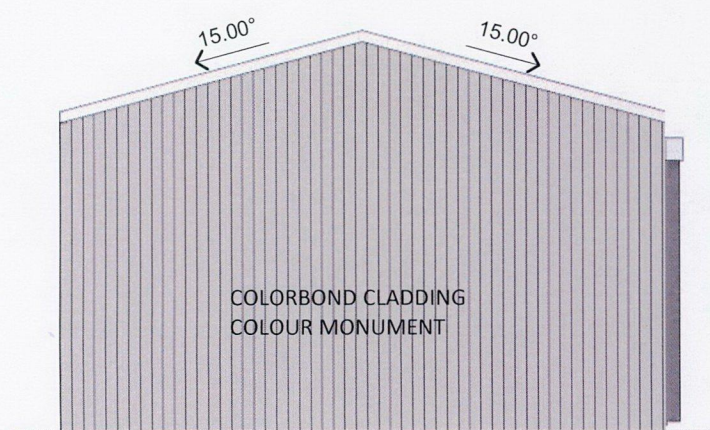


E3 Shed South E  
SCALE 1 : 100

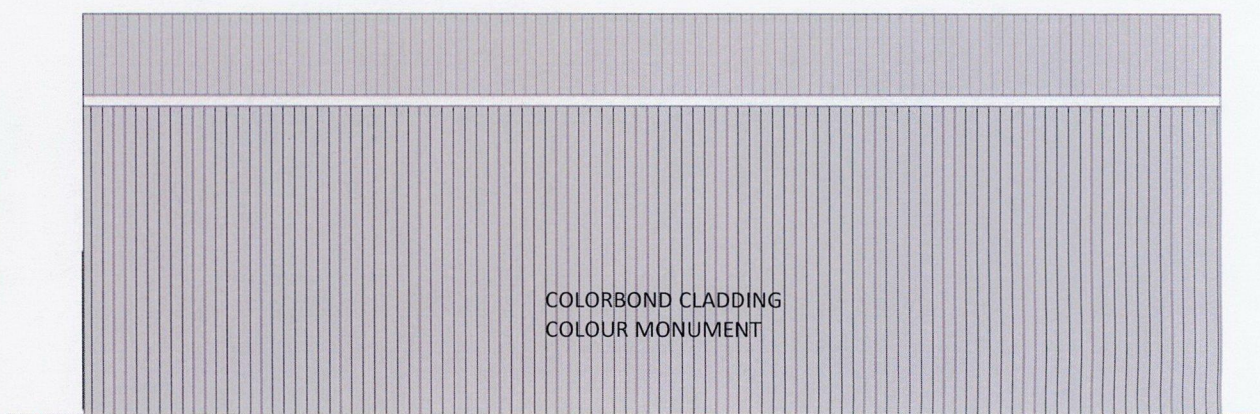

E4 Shed West E  
SCALE 1 : 100

CLIENT:

ADDRESS:  
**No.45 HARDEN PARK TRAIL,  
CARRAMAR**

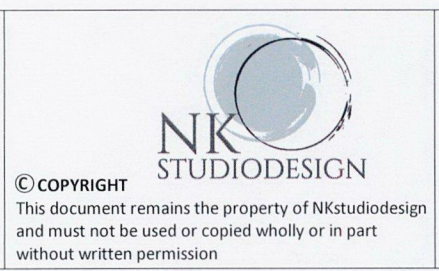

No.	Description	Date
1	PLANNING DWNGS	9.01.2023



DRAWING  
**SHED PLAN &  
ELEVATIONS**

SCALE @ A3:  
1 : 100

DATE  
9.01.2023

JOB #:  
**2232**

SHEET #:  
**A4.01**

REV #:  
**1**