




DATE	AMENDMENTS	DWG NUMBER: 14012	DATE: 04-02-2014	DATUM: ASSUMED	COORDS: ASSUMED	CONTOUR INTERVAL: 1m	SURVEYOR: D. ANDERSON	SCALE: 1:2500	WHEN PLOTTED AS	DRAWN: J.VIVINS	CHECKED:		TITLE: LEVEL AND FEATURE SURVEY AND PROPOSED SUBDIVISION LOT 55 of DP80477 AND LOT 1536 of DP101652 GIBBS ROAD, NOWERGUP	CLIENT: MR. Z. STOJCESKI
------	------------	-------------------	------------------	----------------	-----------------	----------------------	-----------------------	---------------	-----------------	-----------------	----------	--	---	-----------------------------

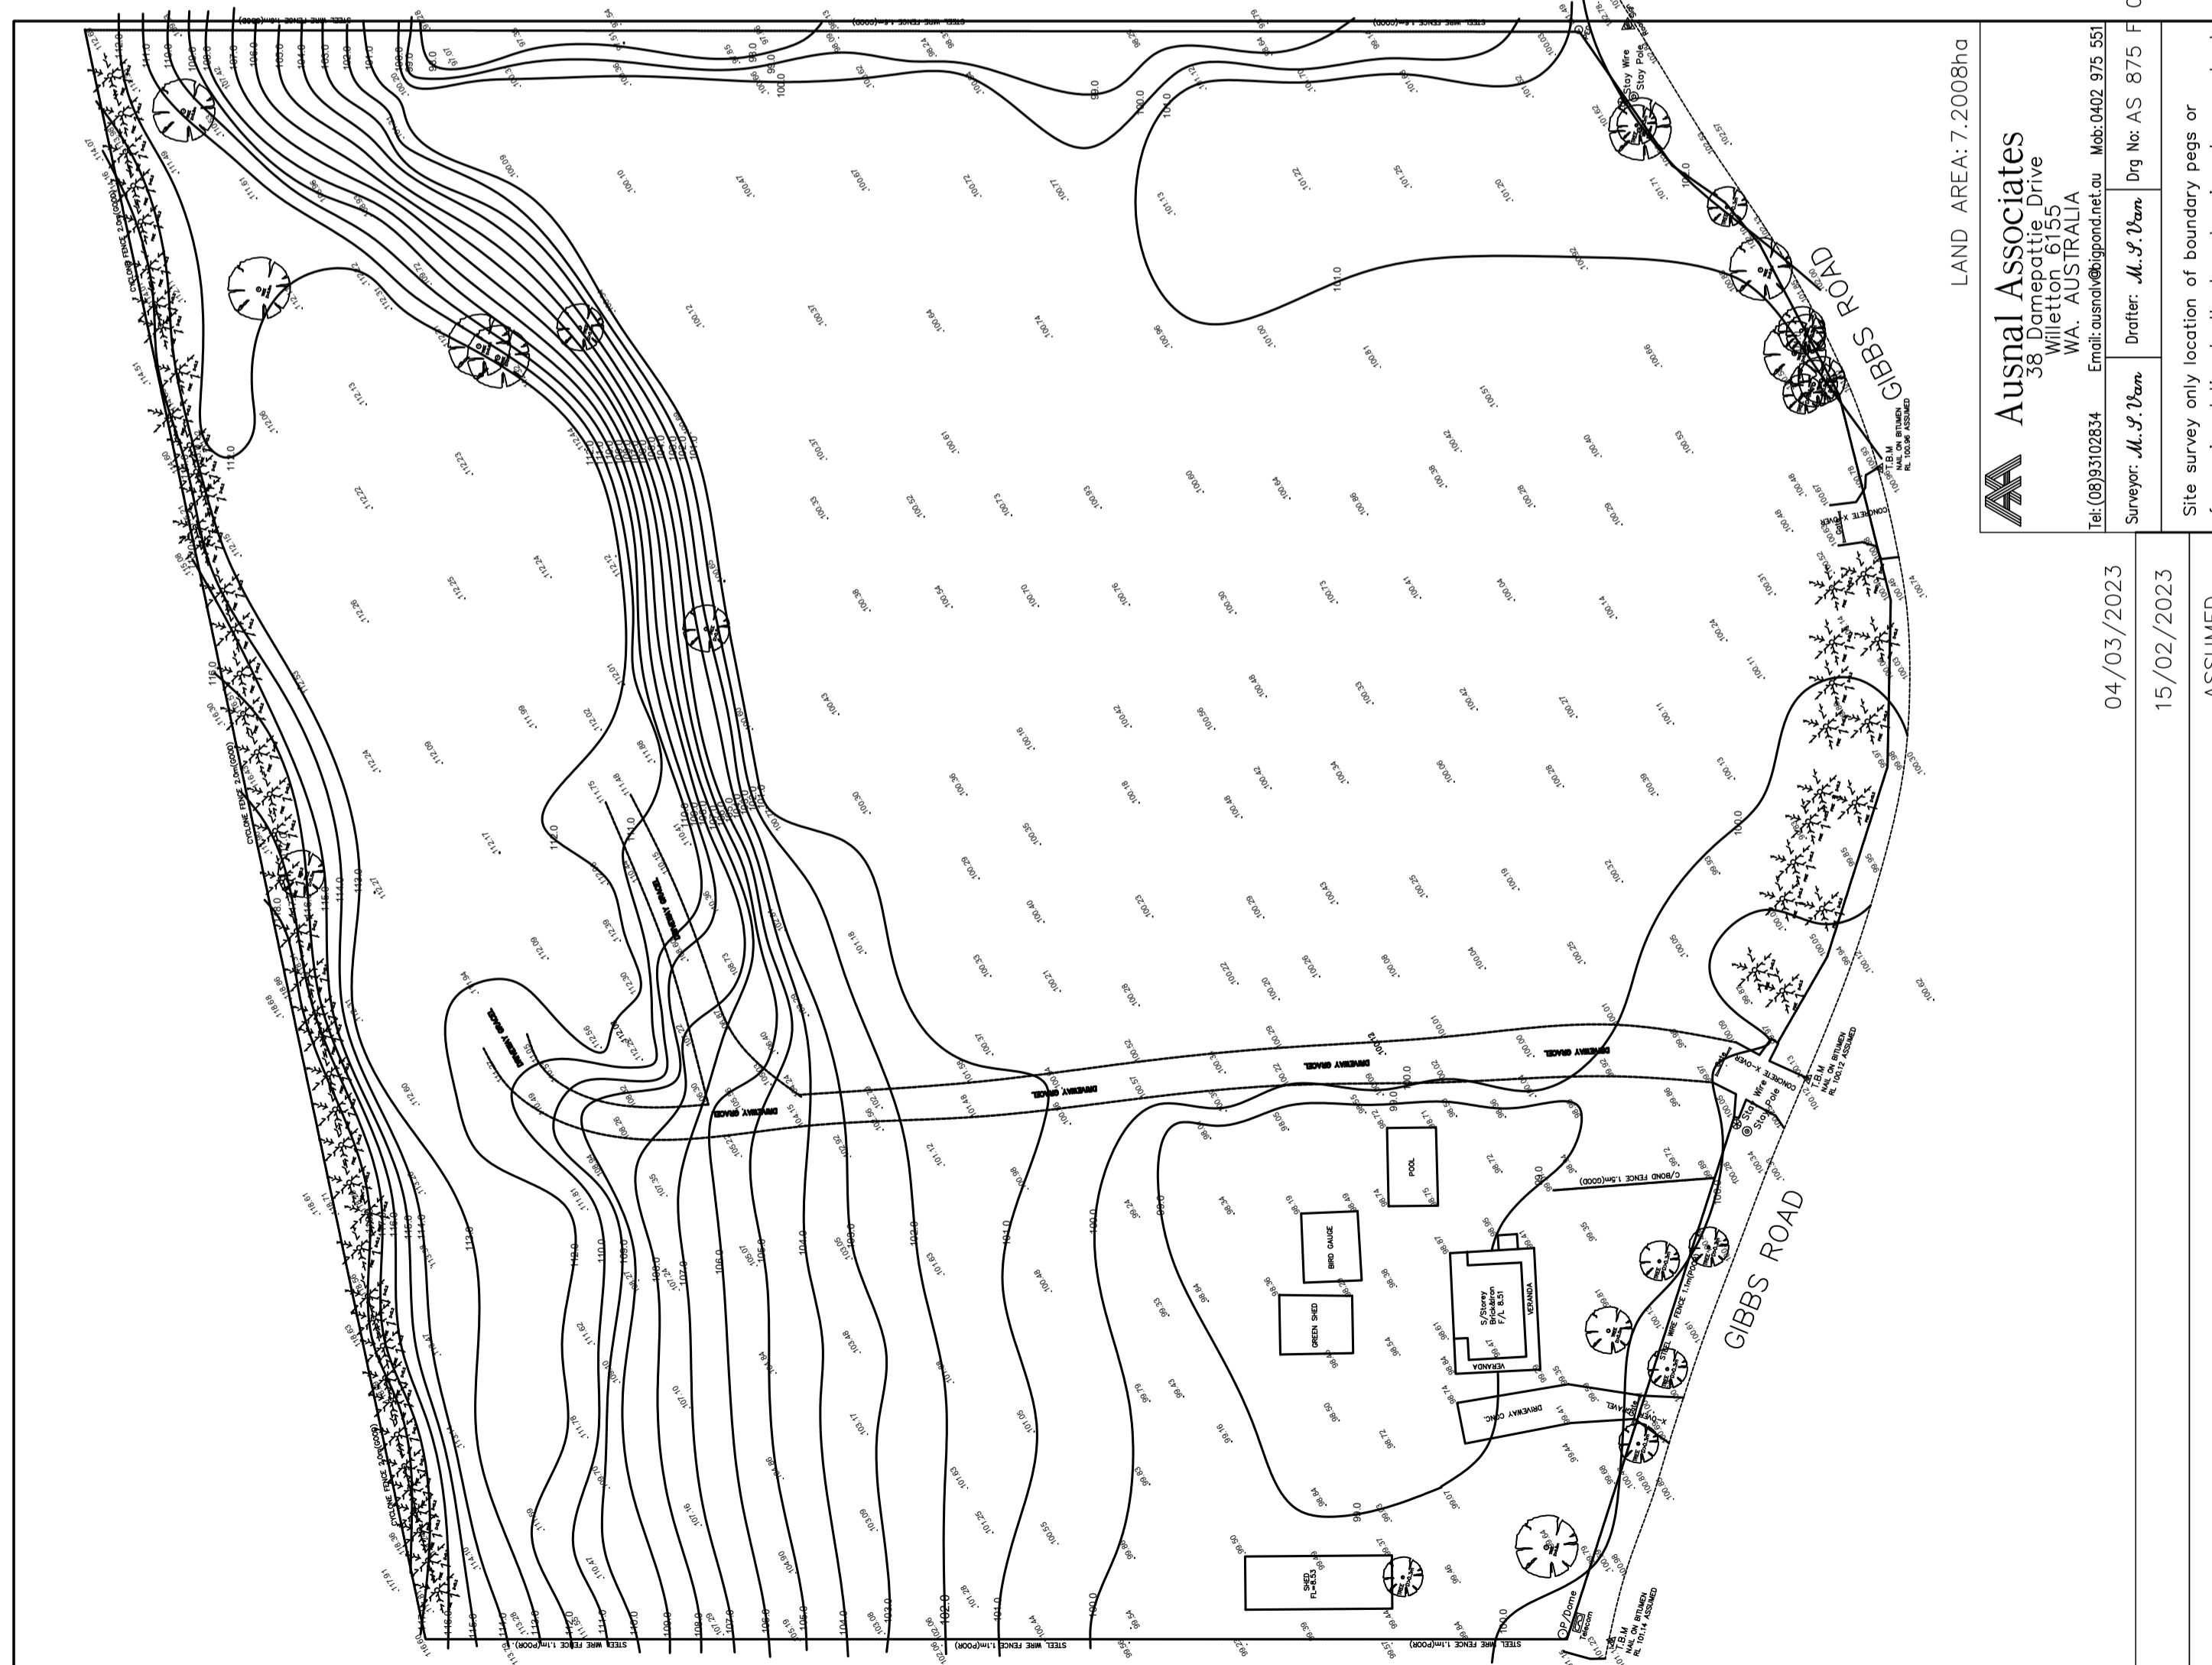


No.	BOTANICAL NAME	COMMON NAME	DESCRIPTION	POT SIZE	QTY
1	MORUS NIGRA	ENGLISH BLACK MULBERRY	MEDIUM SIZED TREE WITH ROUNDED CROWN. PRODUCES A HEAVY CROP	300s	1
2	FIGUS CARICA	BLACK GENOA FIG	POPULAR FAST GROWING FIG. MAXIMUM HEIGHT OF 5M. FRUIT BEARING	330mm	2
3	CUPRESSUCYPARIS LEYLANDII	LEIGHTONS GREEN	DENSE GREEN CONIFER SUITABLE FOR EXPOSED POSITIONS	330mm	6
4	CITRUS X LATIFOLIA	TAHITIAN LIME	MEDIUM SIZED WITH GLOSSY EVERGREEN FOLIAGE. FRUIT BEARING	330mm	3
5	CITRUS RETICULATA	MAESTRO MANDARIN	MEDIUM SIZED EVERGREEN FRUIT BEARING CITRUS	330mm	3
6	GREVILLEA	SUPERB	MEDIUM SIZED DENSE FLOWERING NATIVE. ORANGE FLOWERS THROUGH THE YEAR	330mm	14
7	OLEA EUROPAEA	FRANTIOI OLIVE	FAST GROWING MEDIUM TREE WITH SILVERY FOLIAGE. FRUIT BEARING	330mm	13
8	GREVILLEA	HONEY GEM	LARGE SPREADING GREY-GREEN SHRUB WITH BRIGHT ORANGE FLOWERS	330mm	18
9	EUCALYPTUS CURTISII	PLUNKETT MALLEE	FAST GROWING SMALL TREE TO 7M WITH MASSES OF WHITE FLOWERS IN SPRING	300s	5
10	EUCALYPTUS BEARDIANA	OPEN MALLEE	SMALL TREE TO 2M WITH SMOOTH TRUNK & ATTRACTIVE GREEN LEAVES	330mm	2
11	CITRUS LIMON	EUREKA LEMON	SMALL FRUIT BEARING THROUGHOUT THE YEAR SMALL WHITE FRAGRANT FLOWERS	330mm	16

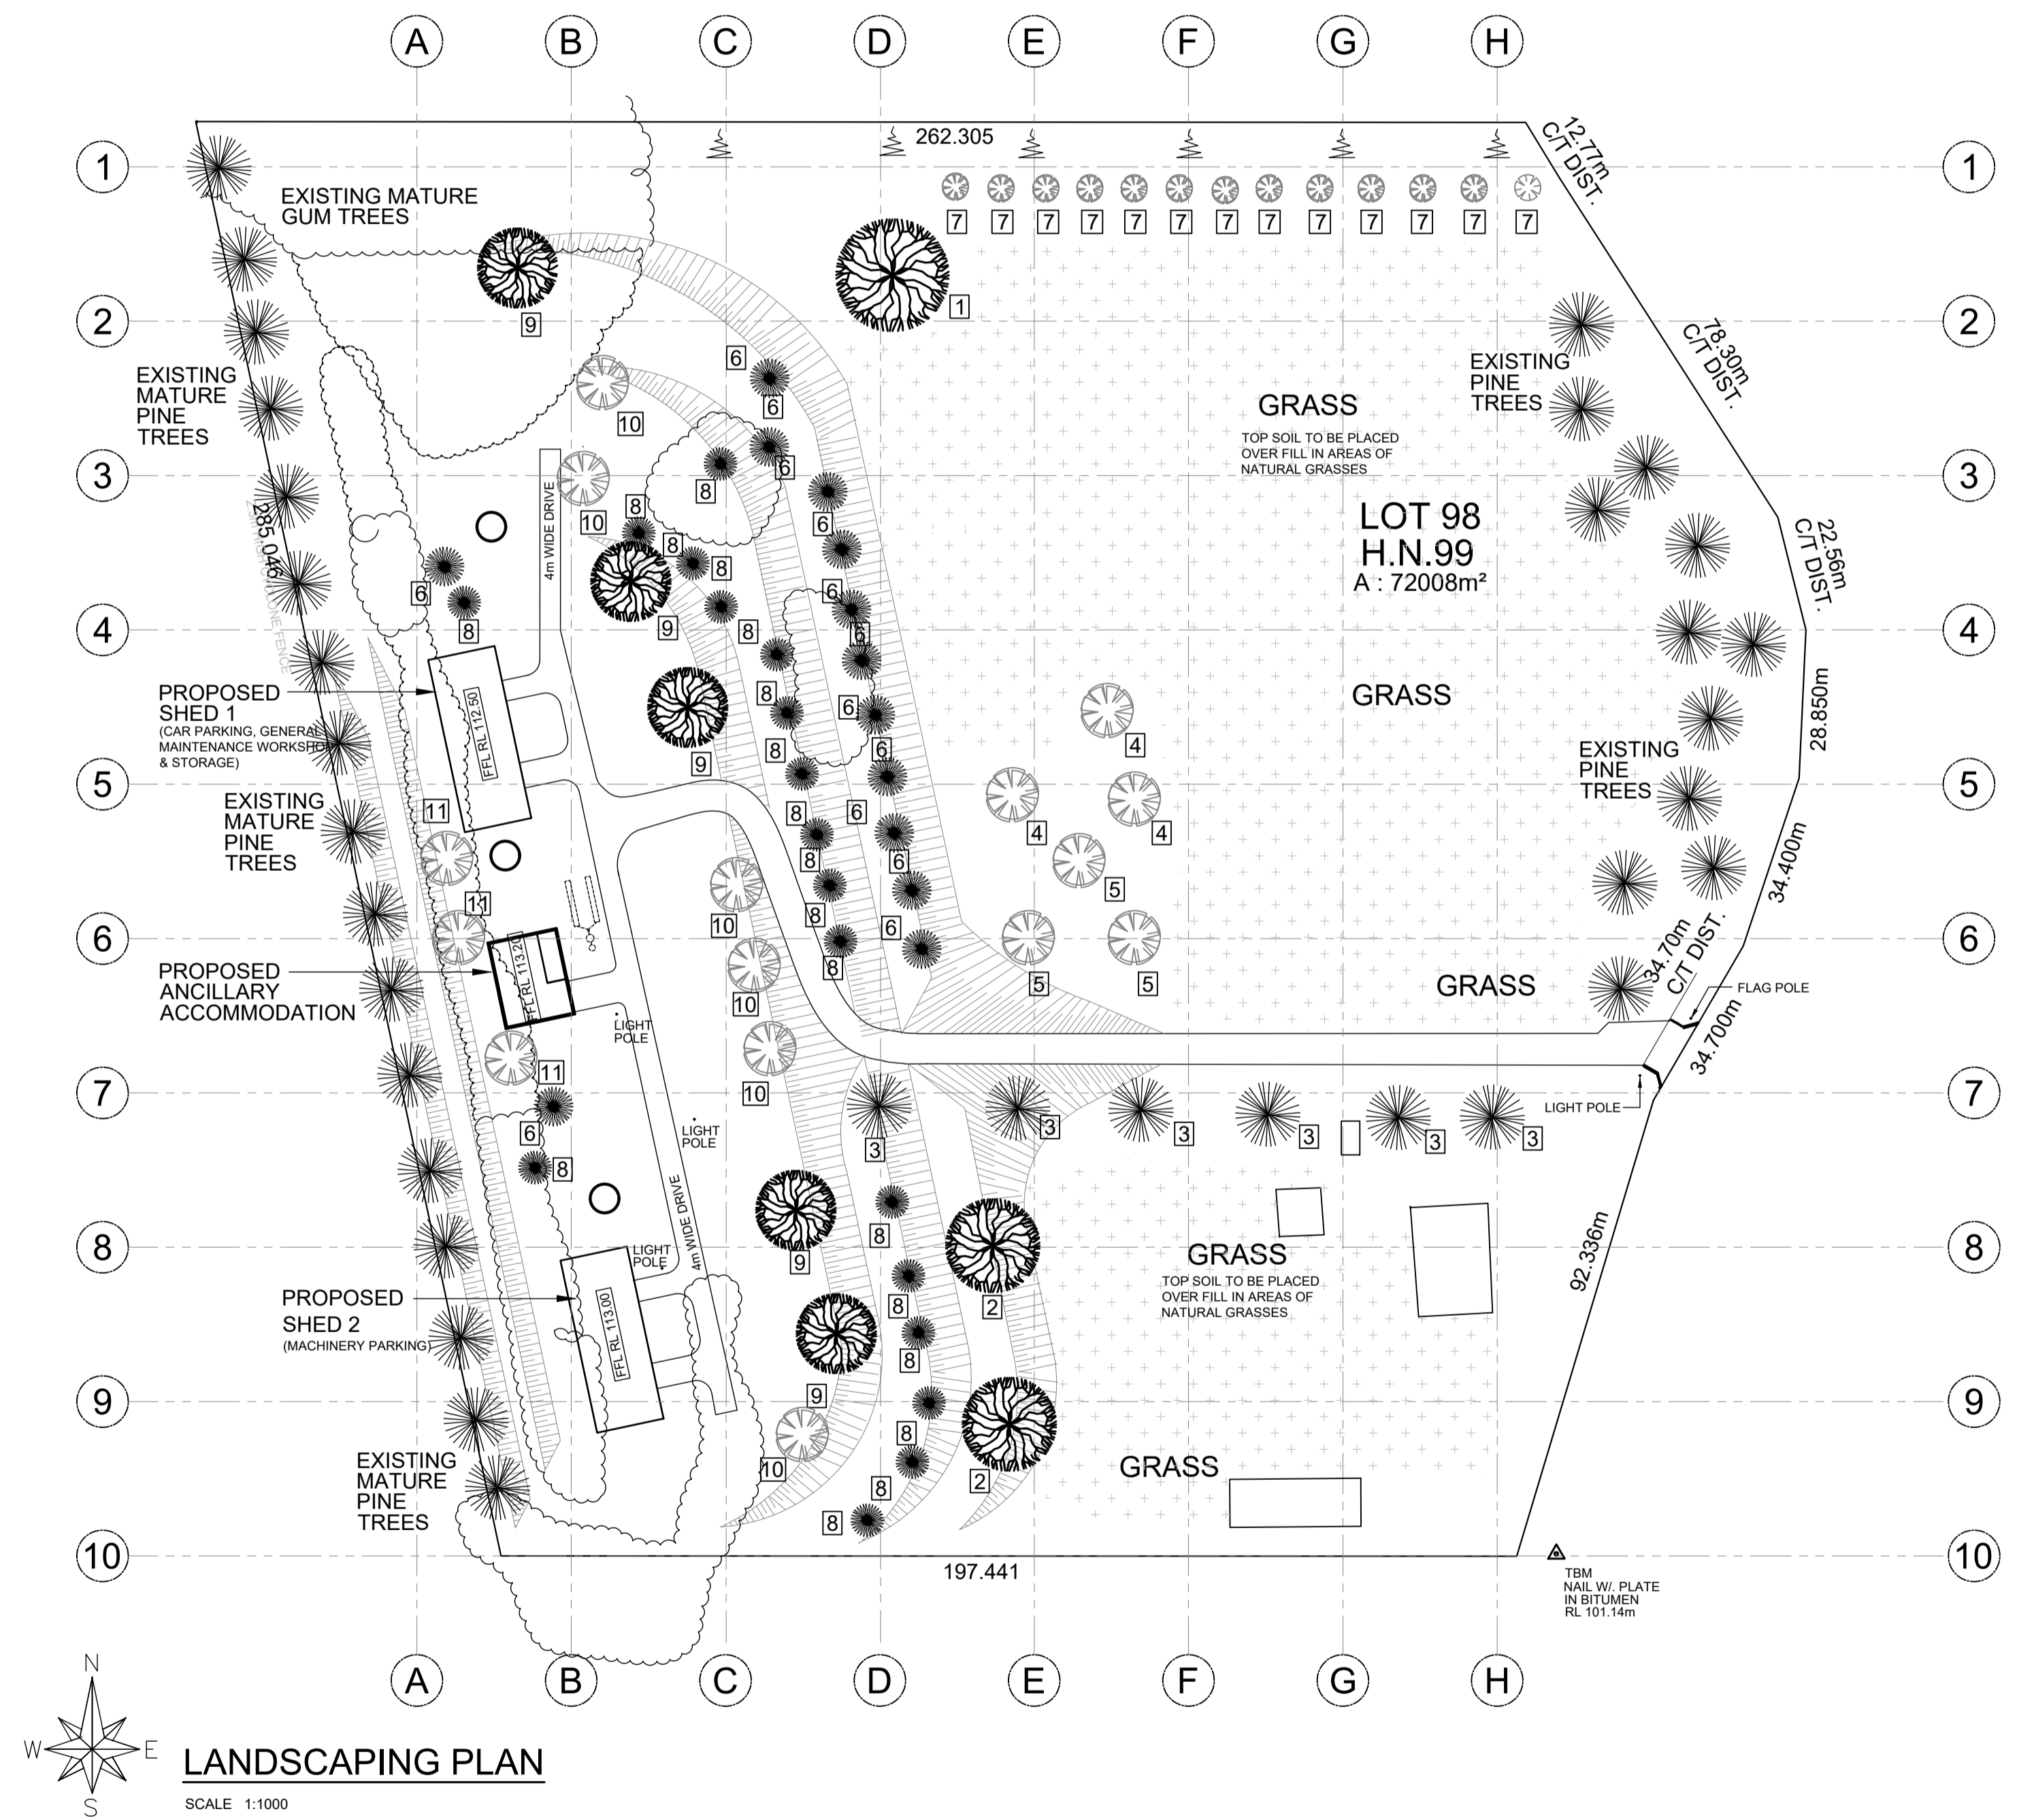

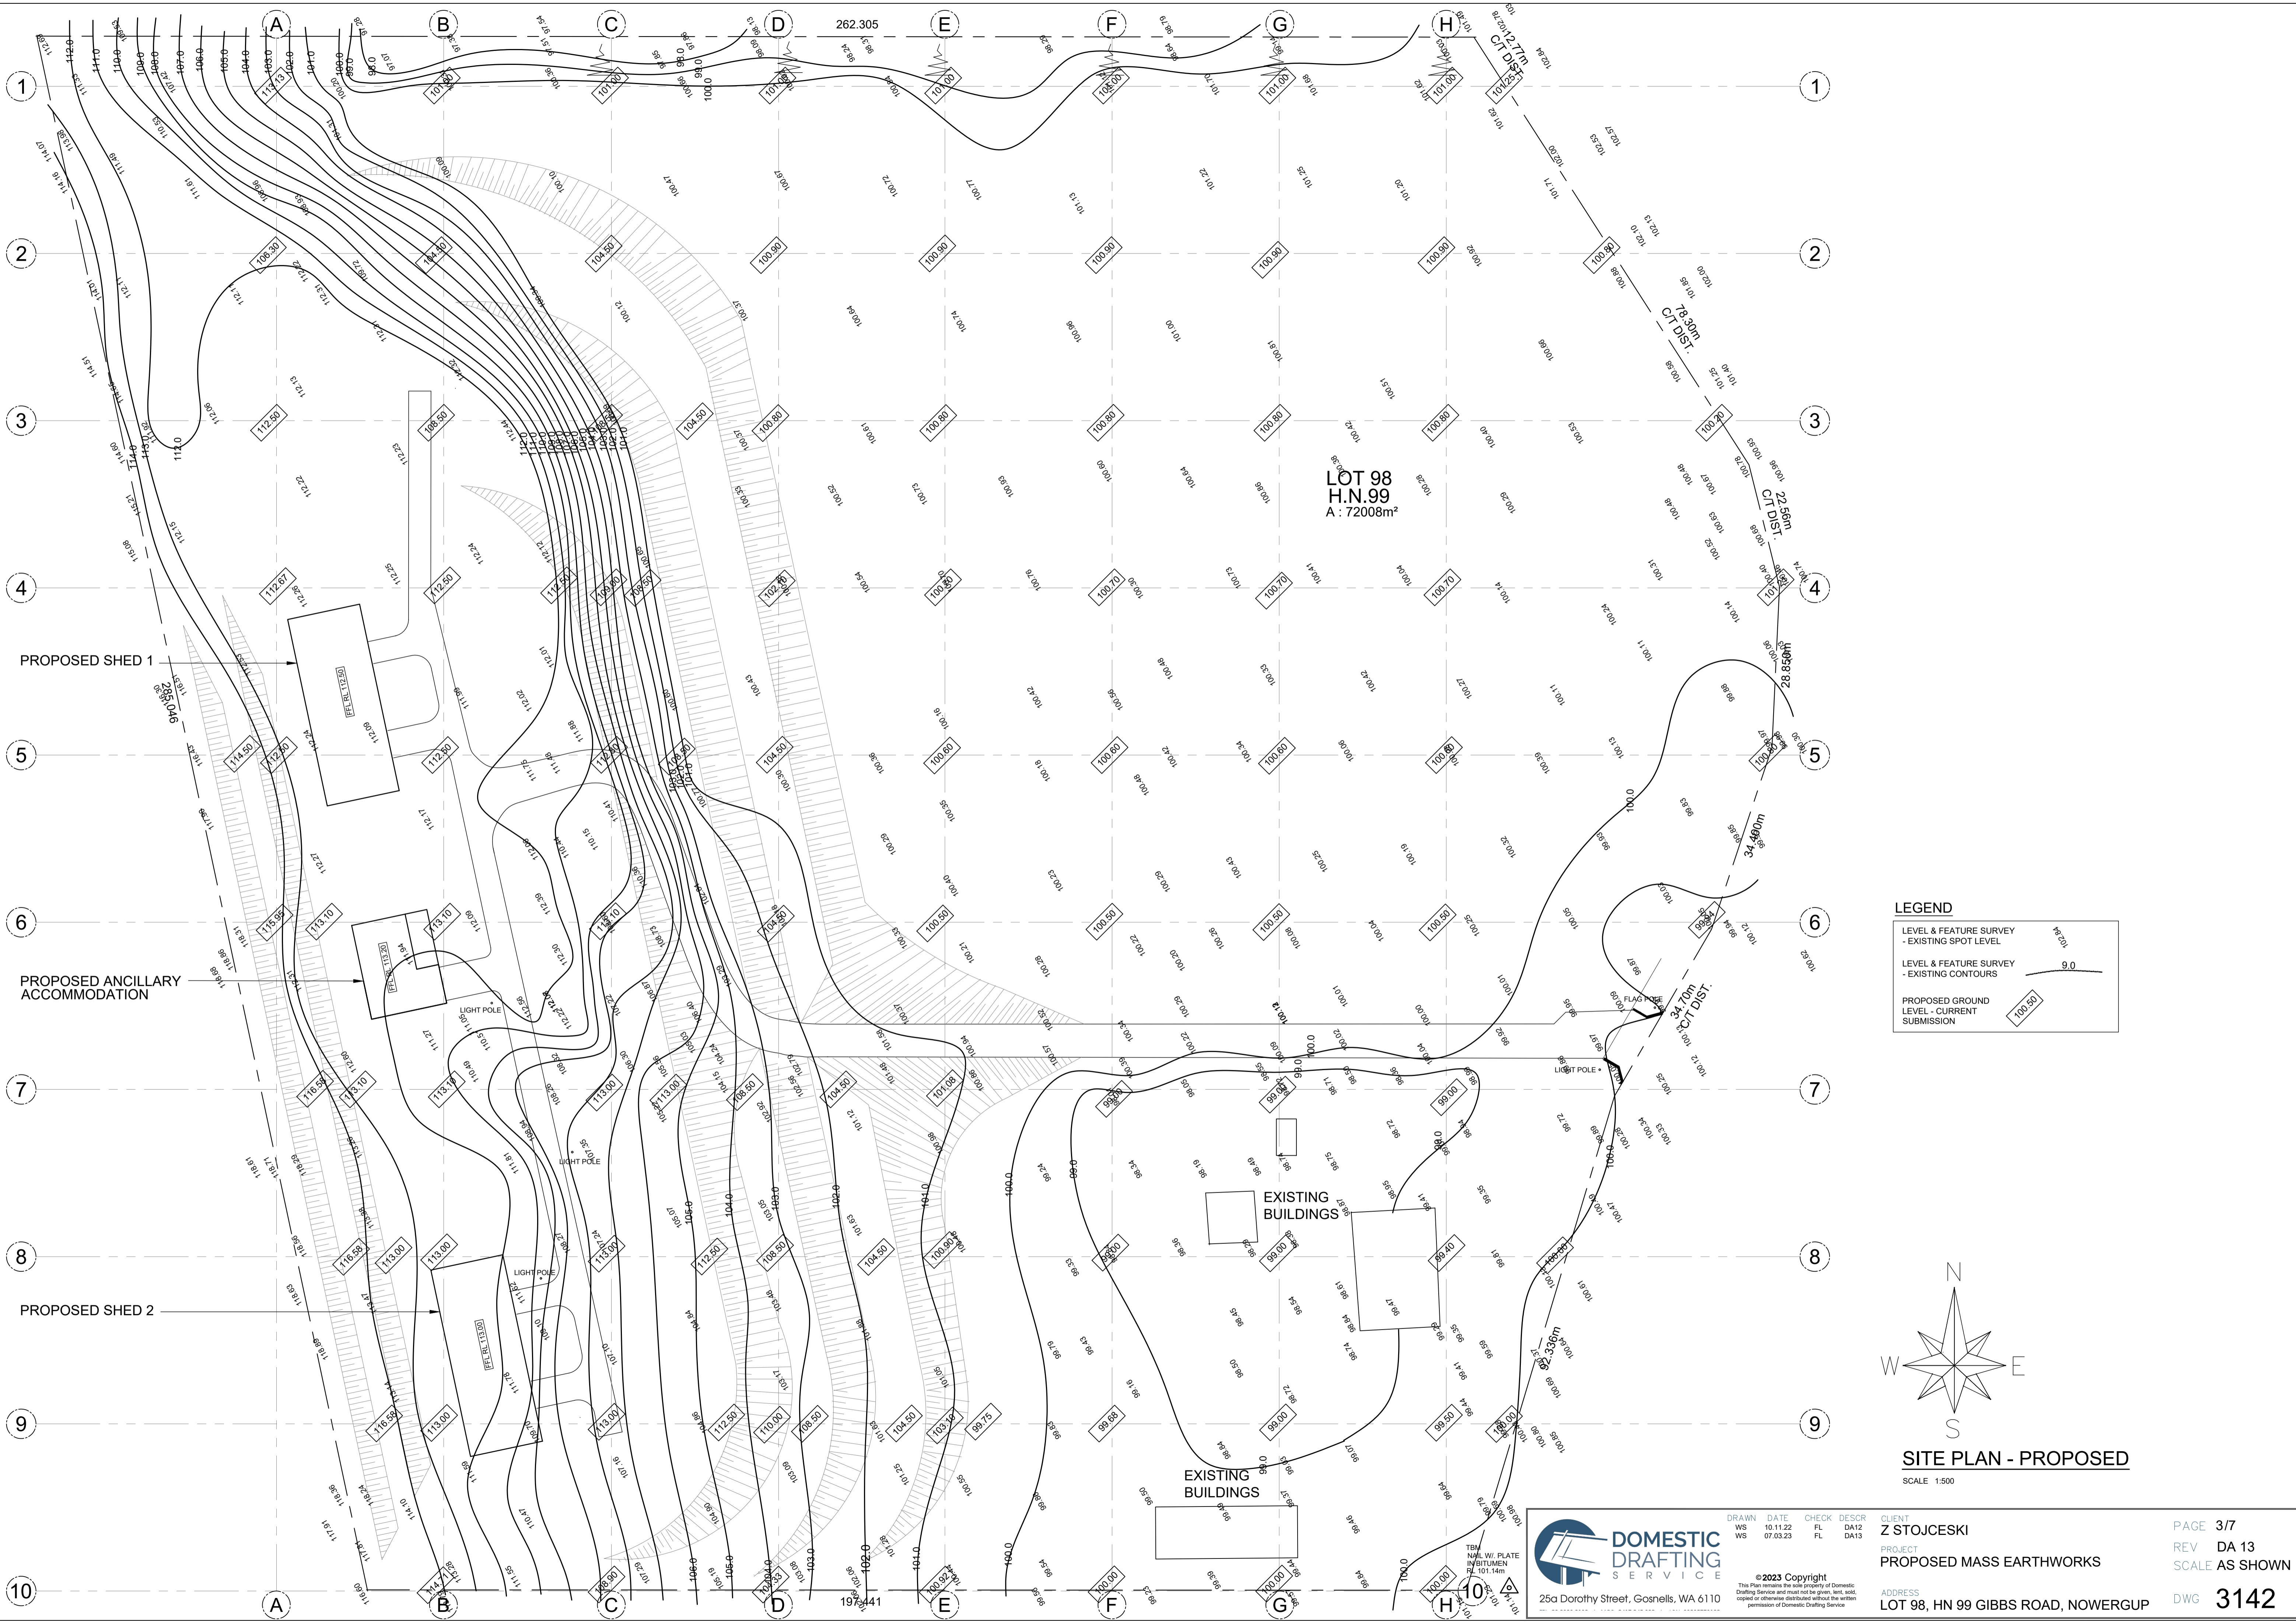

LEGEND

- LEVEL & FEATURE SURVEY - EXISTING SPOT LEVEL
- LEVEL & FEATURE SURVEY - EXISTING CONTOURS
- PROPOSED GROUND LEVEL - CURRENT SUBMISSION

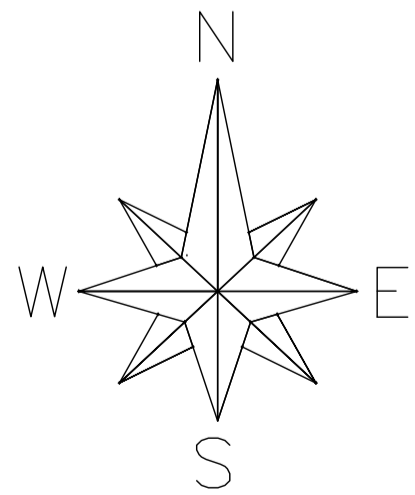

SITE PLAN - PROPOSED
SCALE 1:500


DOMESTIC DRAFTING SERVICE
25a Dorothy Street, Gosnells, WA 6110

DRAWN: WS 10.11.22
DATE: FL DA12
CHECK: WS 07.03.23
DESCR: FL DA13

CLIENT: Z STOJCESKI
PROJECT: PROPOSED MASS EARTHWORKS
ADDRESS: LOT 98, HN 99 GIBBS ROAD, NOWERGUP

PAGE 3/7
REV DA 13
SCALE AS SHOWN
DWG 3142

© 2023 Copyright
This Plan remains the sole property of Domestic Drafting Service and must not be given, lent, sold, copied or otherwise distributed without the written permission of Domestic Drafting Service.

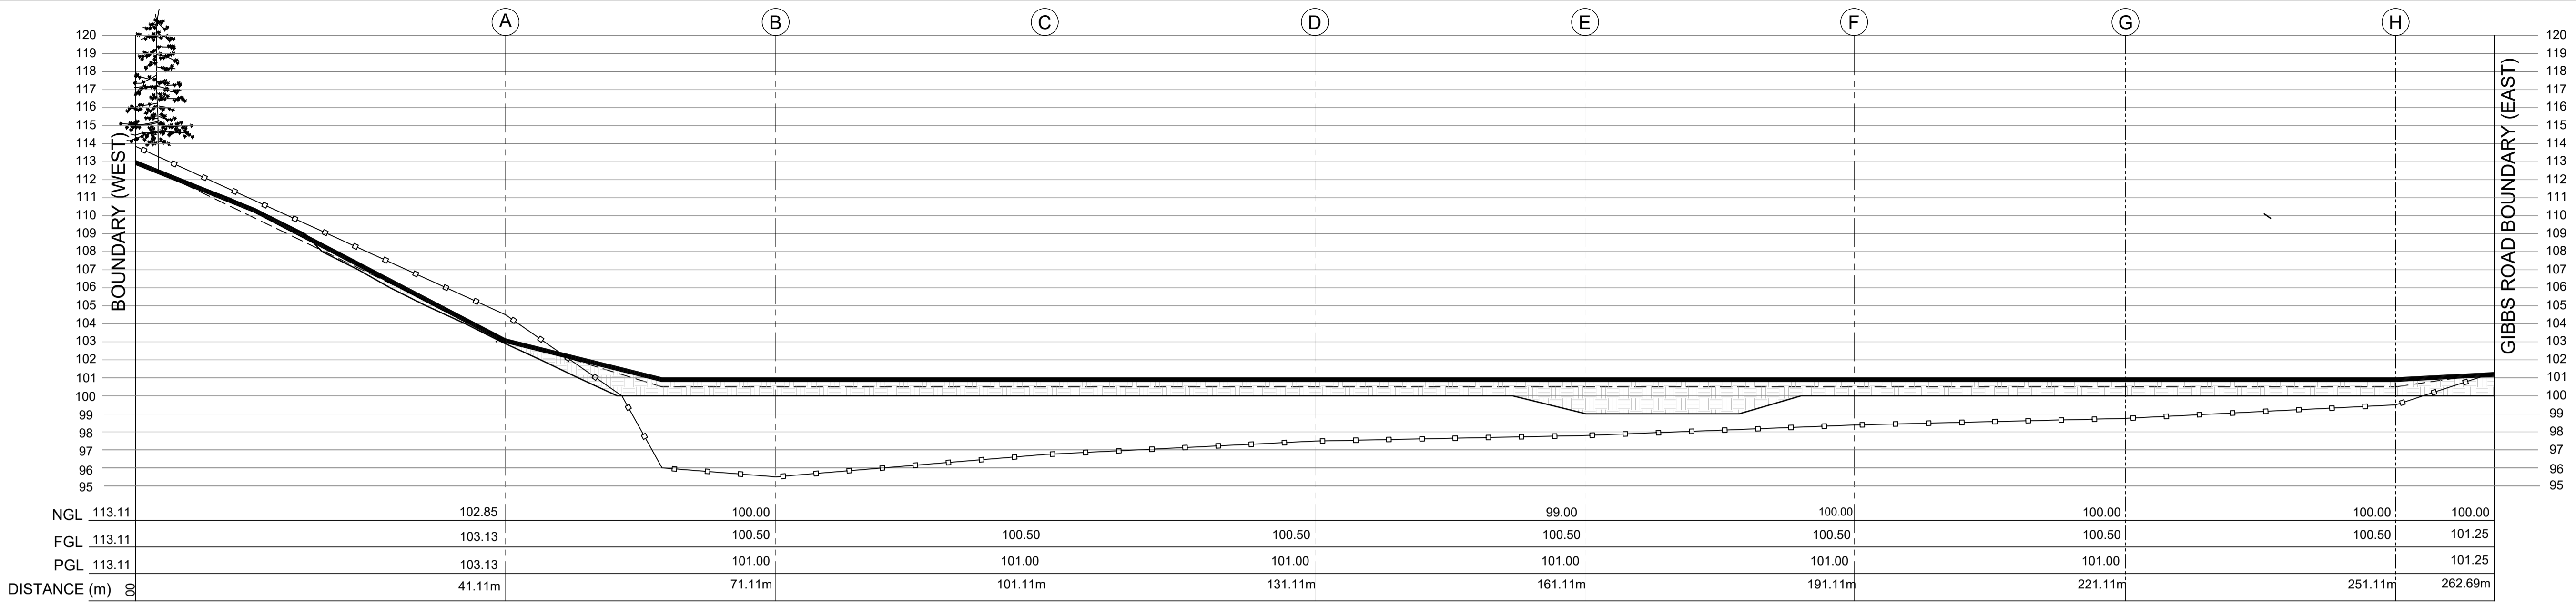


LEGEND

- N.G.L. (NATURAL - SURVEY 2014)
- N.G.L. (NATURAL - SURVEY 2023)
- F.G.L. (FINISHED - PREVIOUS D.A.)
- P.G.L. (PROPOSED - CURRENT SUBMISSION)
- EXTENT OF PROPOSED FILL


SECTION GRID 1

VERTICAL SCALE 1:200
HORIZONTAL SCALE 1:400

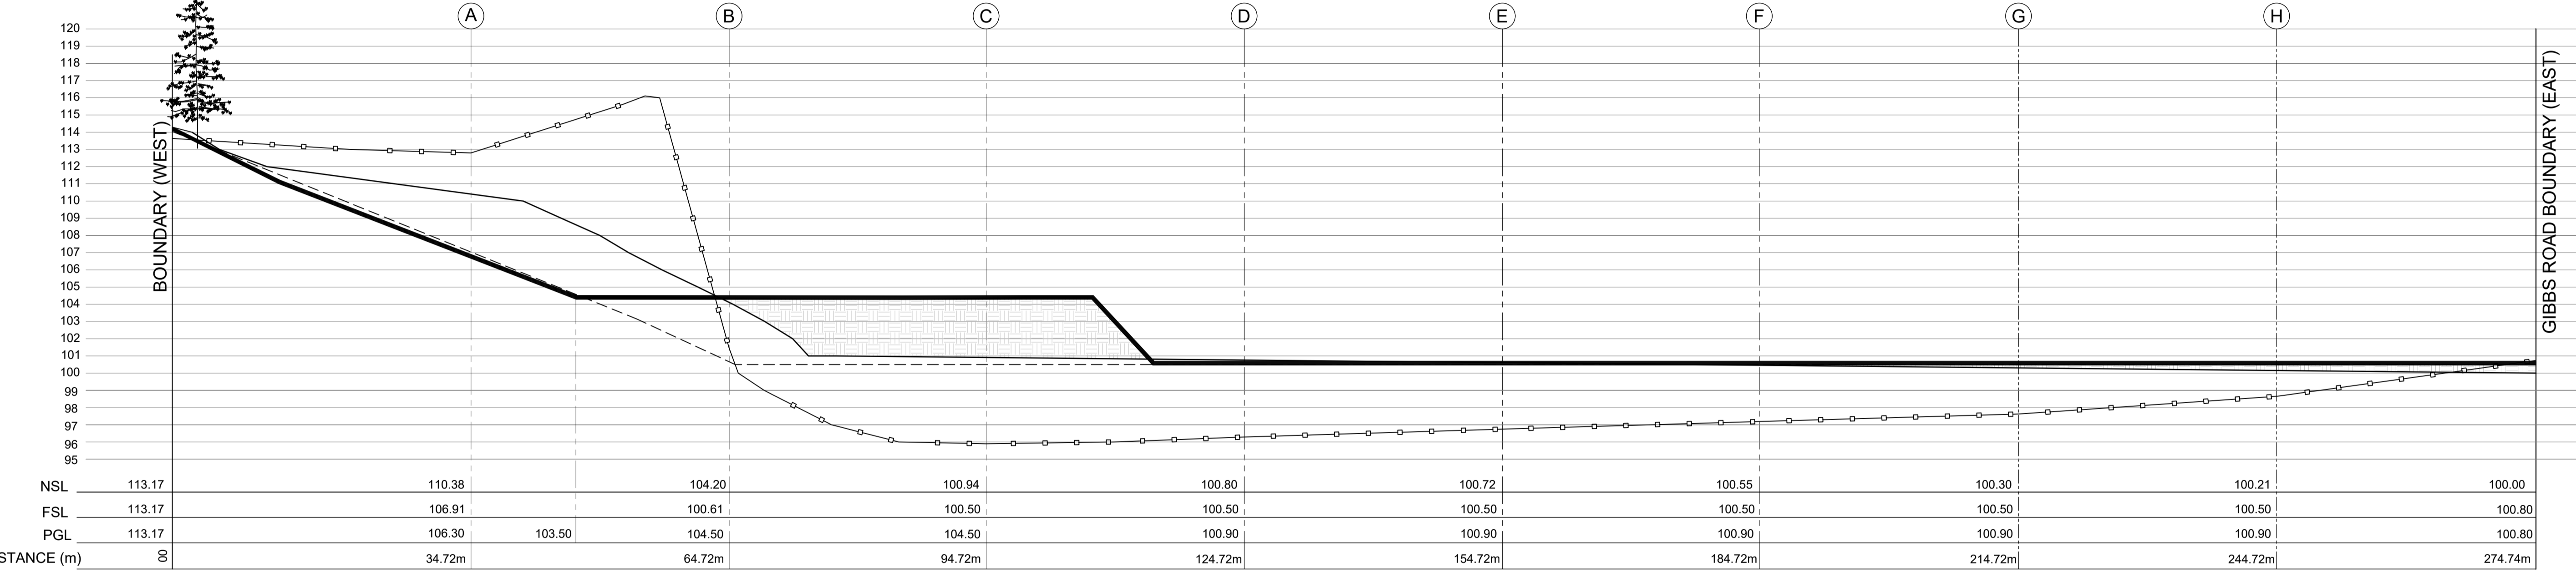

SECTION GRID 2

VERTICAL SCALE 1:200
HORIZONTAL SCALE 1:400

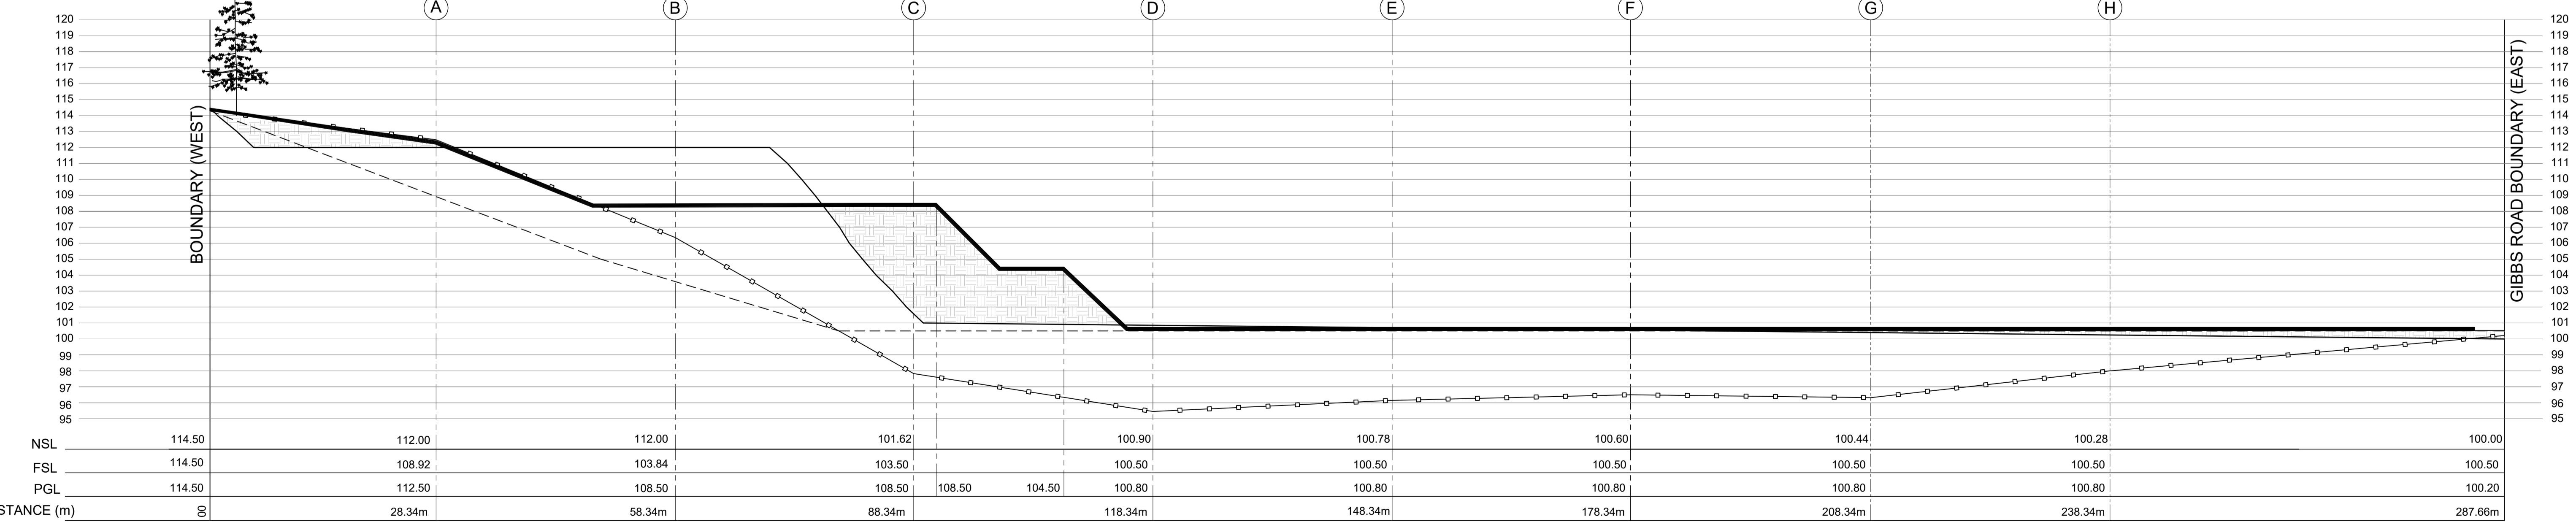

SECTION GRID 3


VERTICAL SCALE 1:200
HORIZONTAL SCALE 1:400

25a Dorothy Street, Gosnells, WA 6110

DRAWN: WS 10.11.22, WS 07.03.23
CHECK: FL DA12, FL DA13
DESCR: DA12, DA13
CLIENT: Z STOJCESKI
PROJECT: PROPOSED MASS EARTHWORKS
ADDRESS: LOT 98, HN 99 GIBBS ROAD, NOWERGUP


PAGE 4/7
REV DA 13
SCALE AS SHOWN
DWG 3142

© 2023 Copyright. This Plan remains the sole property of Domestic Drafting Service and must not be given, lent, sold, copied or otherwise distributed without the written permission of Domestic Drafting Service.

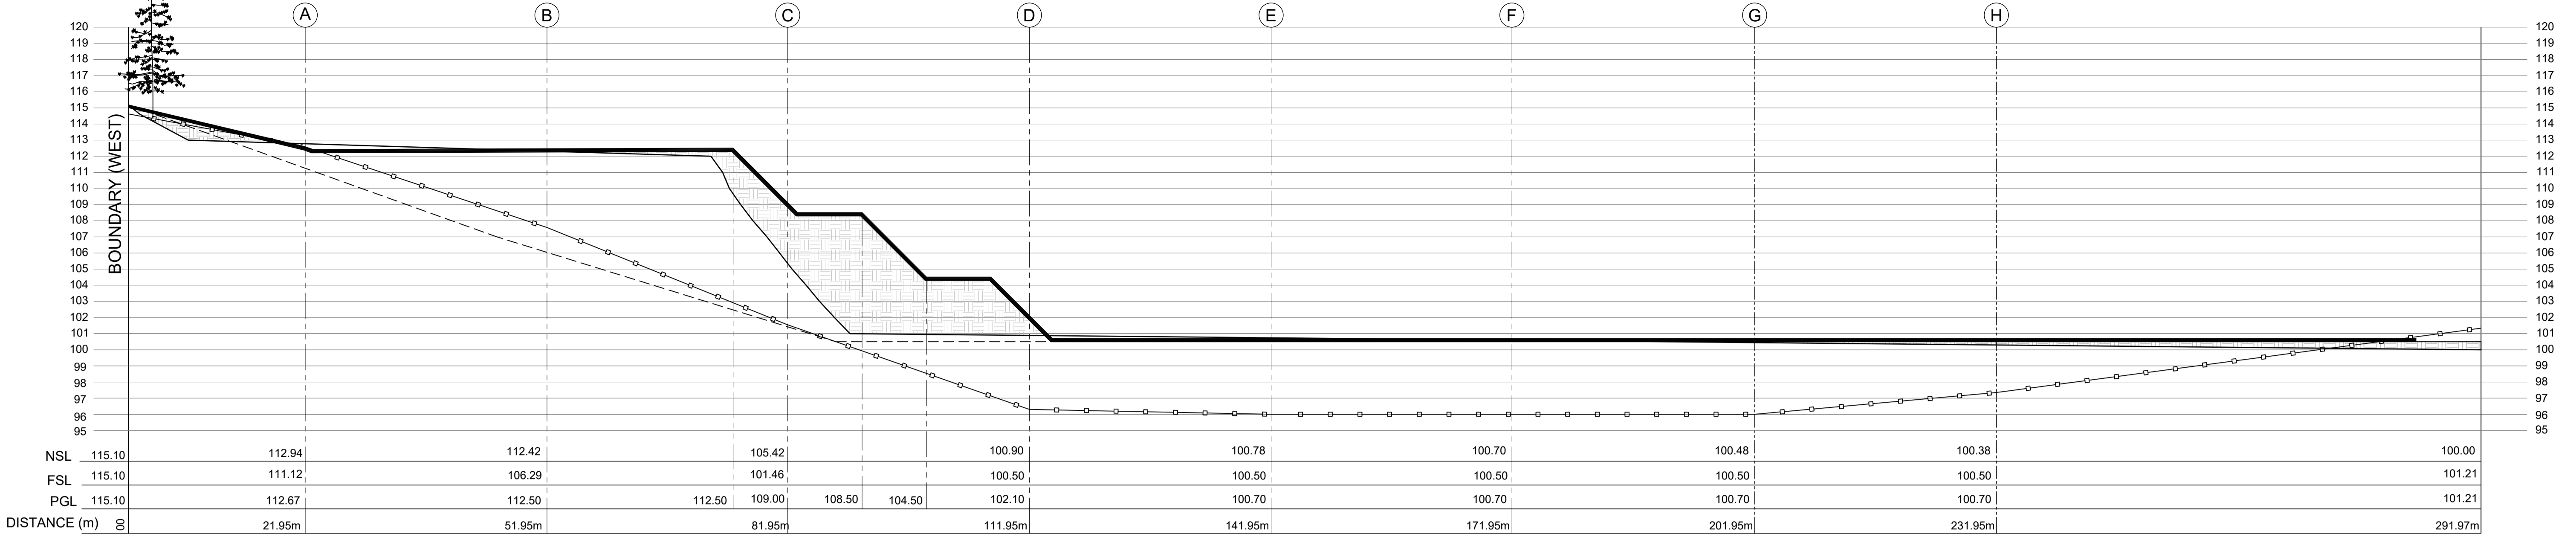


SECTION GRID 4

VERTICAL SCALE 1:200
HORIZONTAL SCALE 1:400

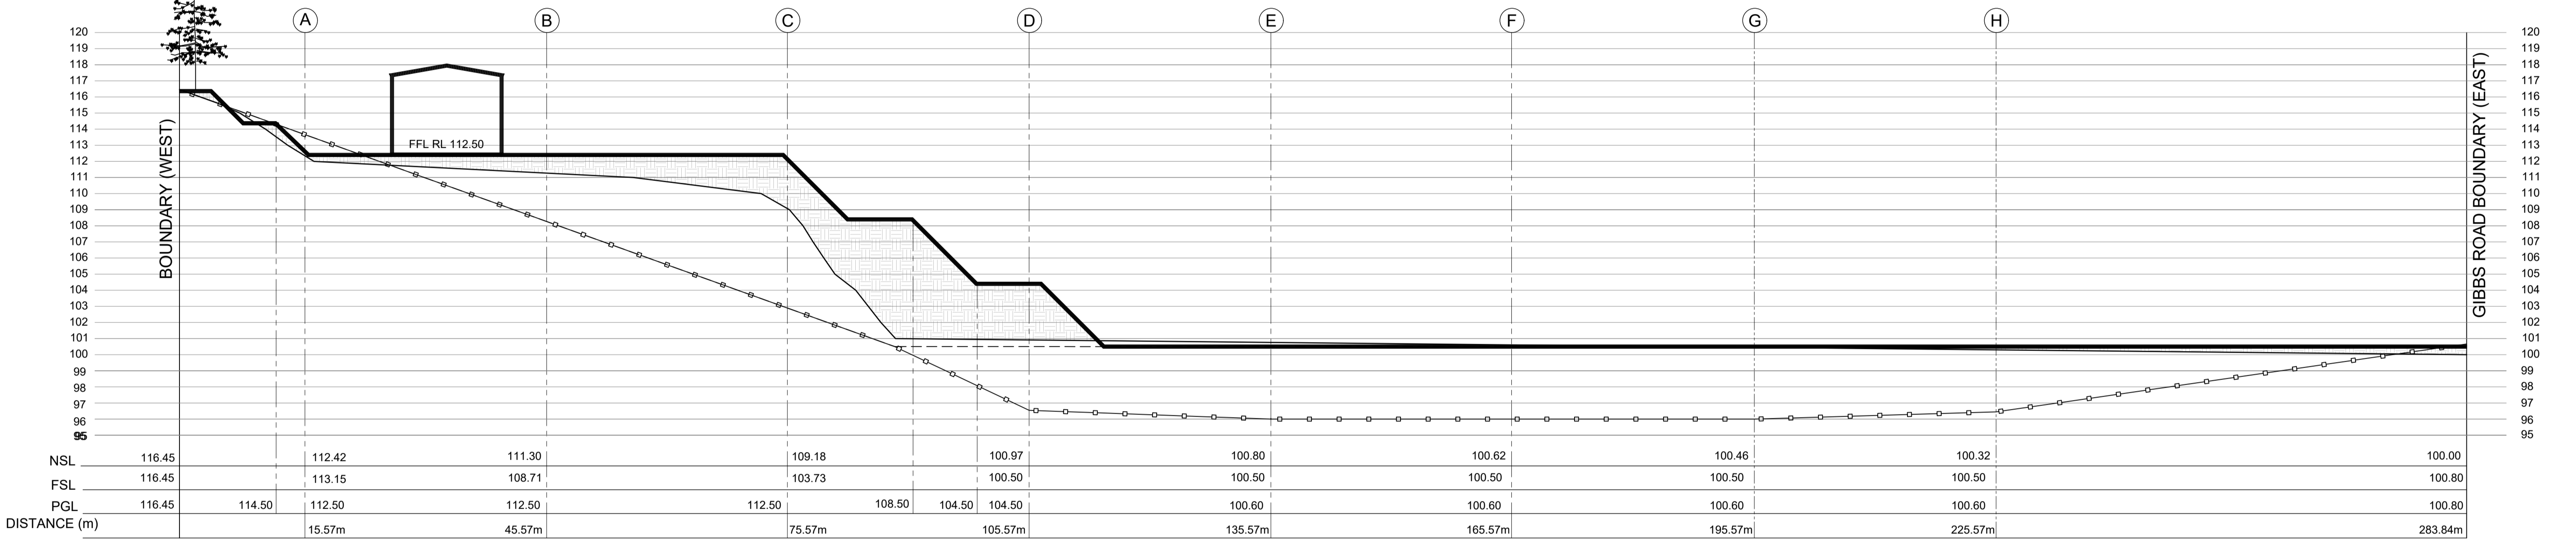

SECTION GRID 5

VERTICAL SCALE 1:200
HORIZONTAL SCALE 1:400

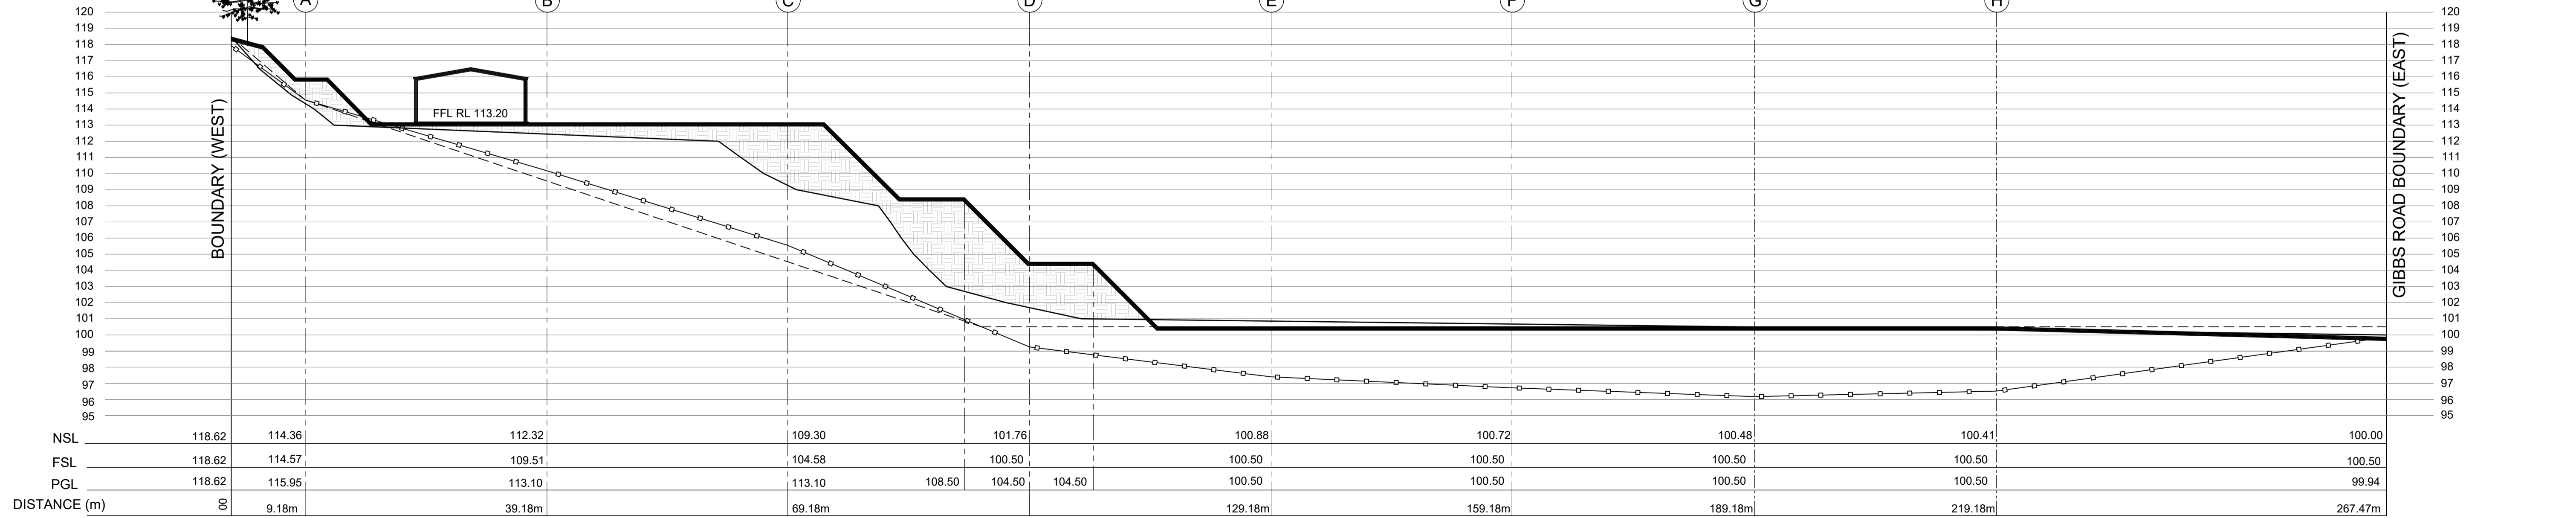

SECTION GRID 6

VERTICAL SCALE 1:200
HORIZONTAL SCALE 1:400

LEGEND

- N.G.L. (NATURAL - SURVEY 2014)
- N.G.L. (NATURAL - SURVEY 2023)
- F.G.L. (FINISHED - PREVIOUS D.A.)
- P.G.L. (PROPOSED - CURRENT (SUBMISSION))
- ▨ EXTENT OF PROPOSED FILL




DRAWN DATE CHECK DESCR
WS 10.11.22 FL DA12
WS 07.03.23 FL DA13

© 2023 Copyright
This Plan remains the sole property of Domestic Drafting Service and must not be copied, lent, sold, copied or otherwise distributed without the written permission of Domestic Drafting Service.

CLIENT Z STOJCESKI
PROJECT PROPOSED MASS EARTHWORKS
ADDRESS LOT 98, HN 99 GIBBS ROAD, NOWERGUP


PAGE 5/7
REV DA 13
SCALE AS SHOWN
DWG 3142

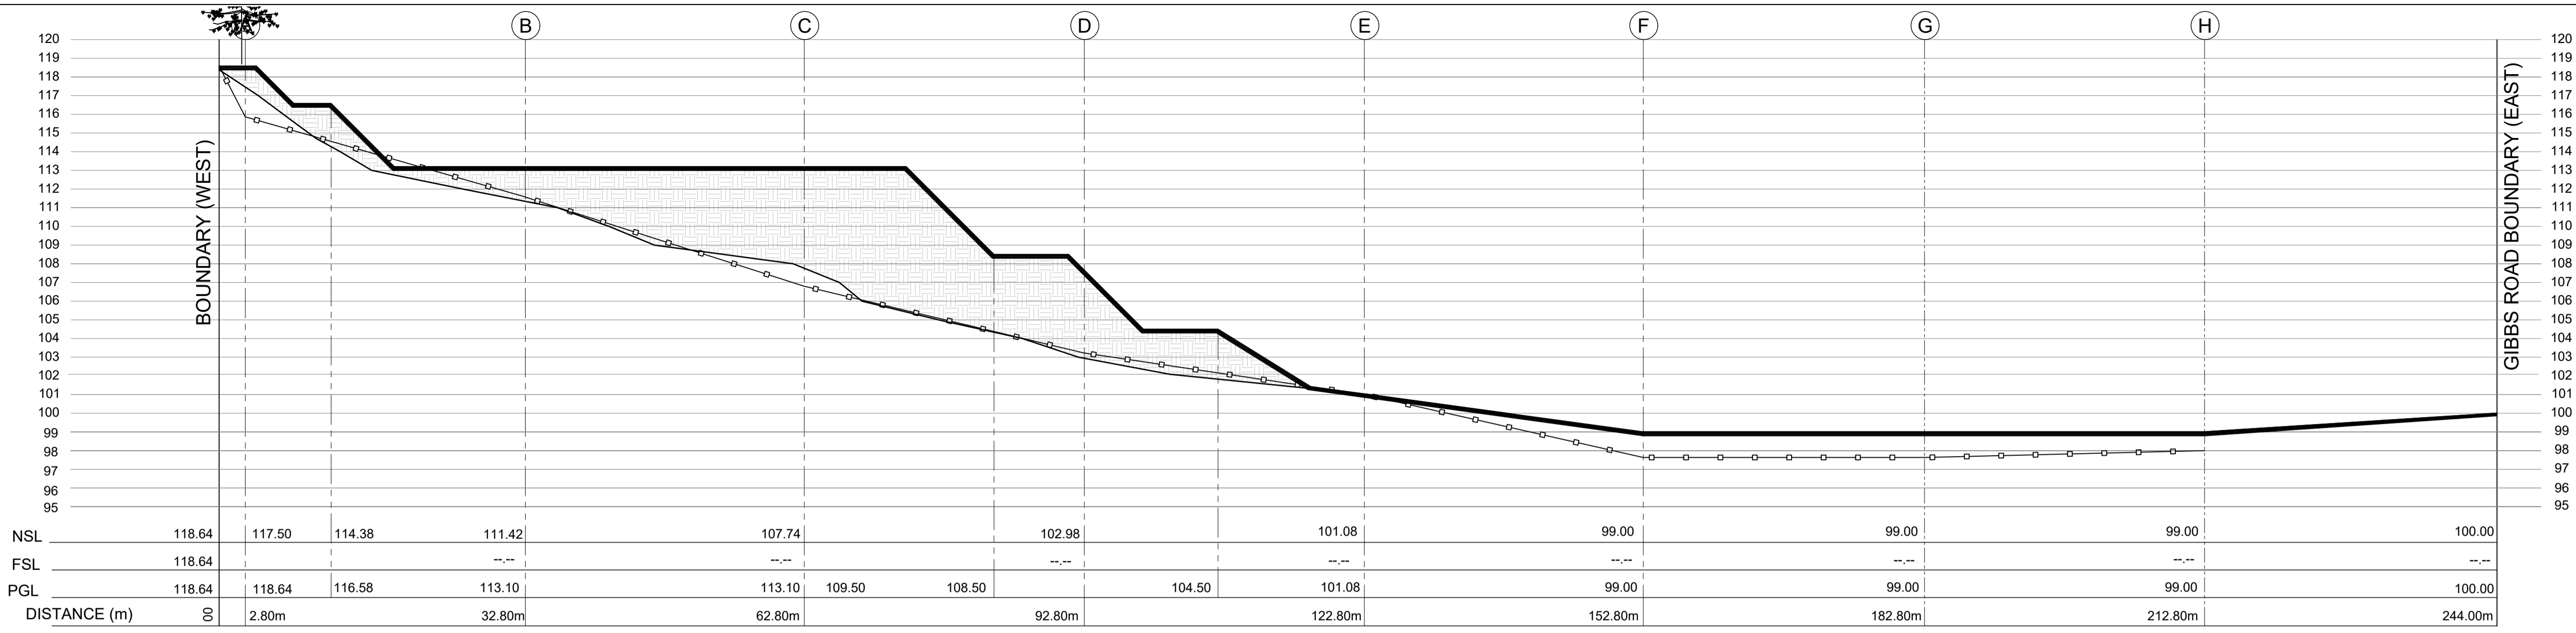


LEGEND

- N.G.L. (NATURAL - SURVEY 2014)
- N.G.L. (NATURAL - SURVEY 2023)
- F.G.L. (FINISHED - PREVIOUS D.A.)
- P.G.L. (PROPOSED - CURRENT SUBMISSION)
- EXTENT OF PROPOSED FILL

SECTION GRID 7

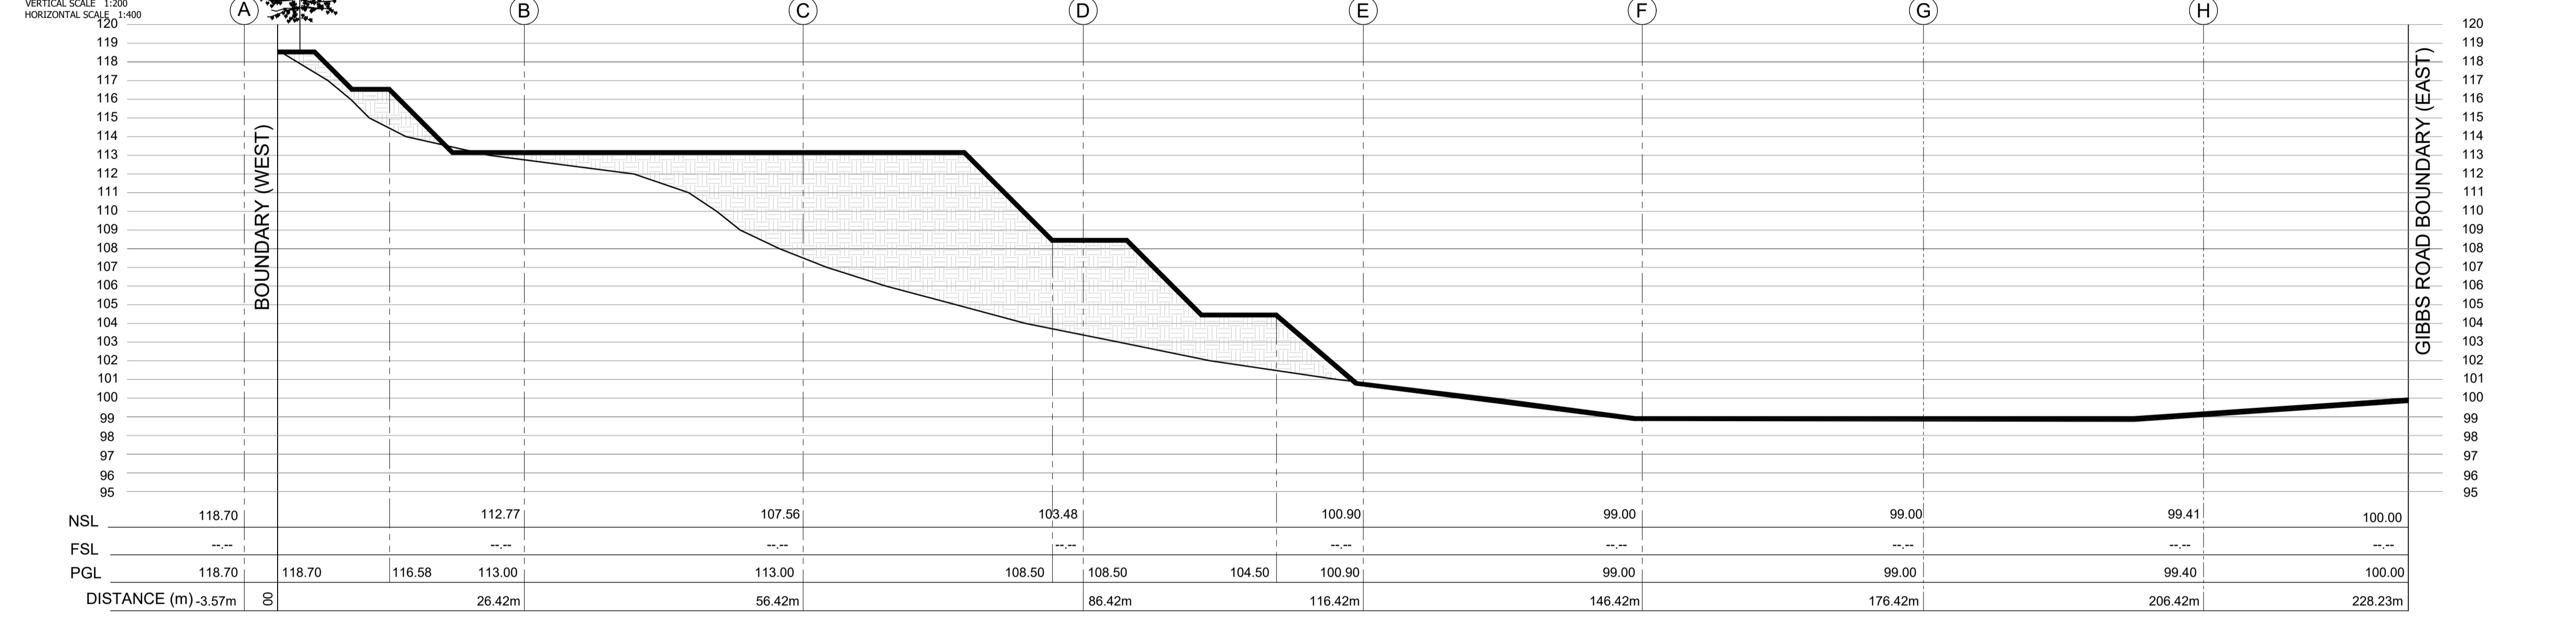

SECTION GRID 8

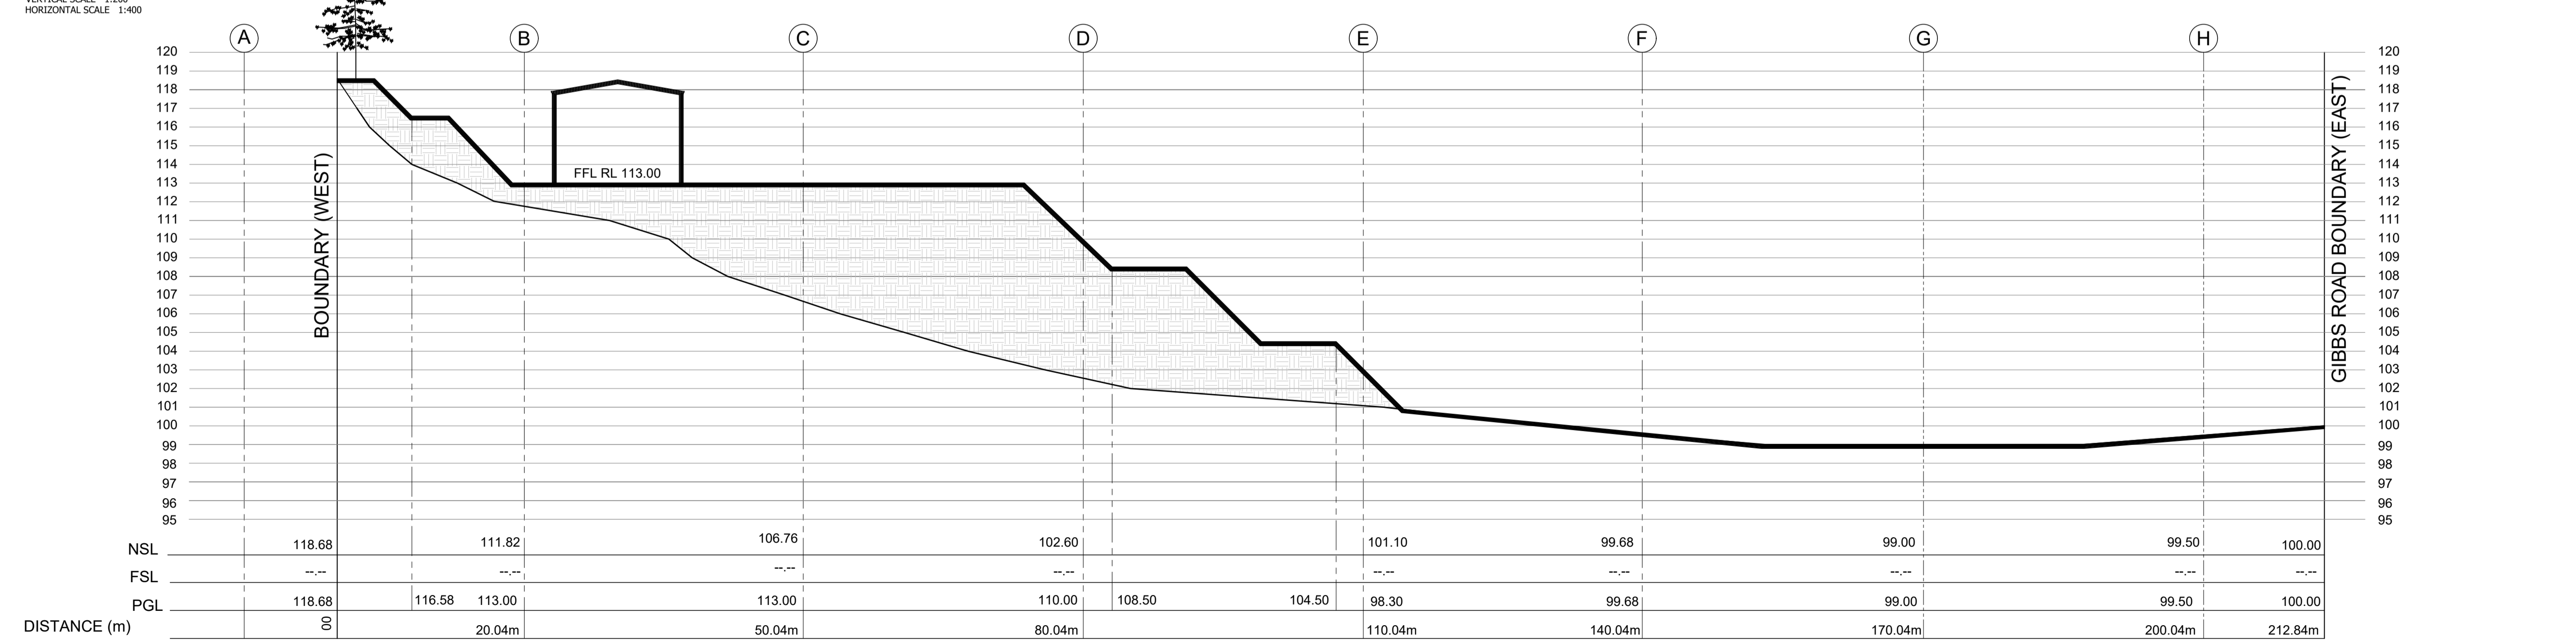

SECTION GRID 9



25a Dorothy Street, Gosnells, WA 6110

DRAWN: WS 10.11.22
 CHECK: FL 07.03.23


DESCR: DA12
 DA13

CLIENT: Z STOJCESKI
 PROJECT: PROPOSED MASS EARTHWORKS

ADDRESS: LOT 98, HN 99 GIBBS ROAD, NOWERGUP

PAGE 6/7
 REV DA 13
 SCALE AS SHOWN
 DWG 3142

© 2023 Copyright
 This Plan remains the sole property of Domestic Drafting Service and must not be given, lent, sold, copied or otherwise distributed without the written permission of Domestic Drafting Service.

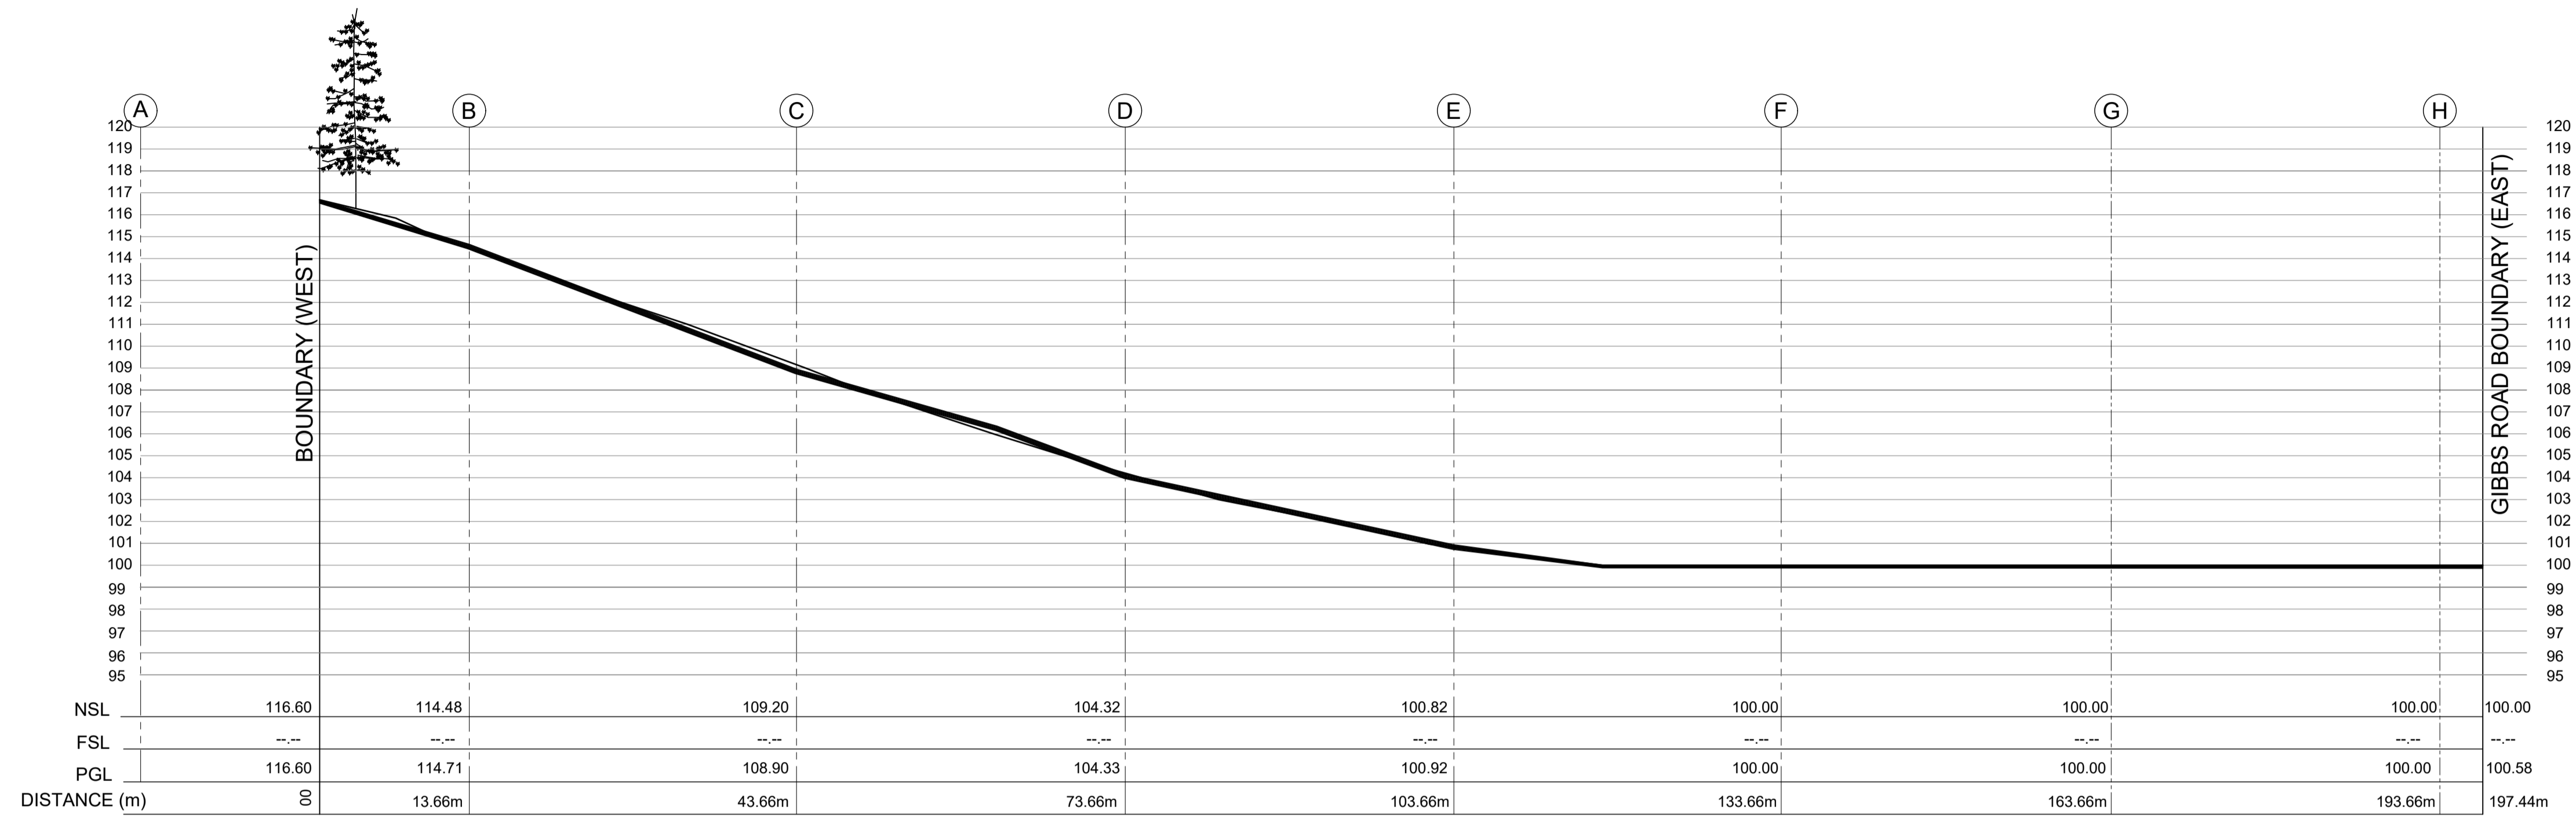

LEGEND

- N.G.L. (NATURAL - SURVEY 2014)
- N.G.L. (NATURAL - SURVEY 2023)
- - - F.G.L. (FINISHED - PREVIOUS D.A.)
- P.G.L. (PROPOSED - CURRENT SUBMISSION)
- ▨ EXTENT OF PROPOSED FILL

SECTION GRID 10

VERTICAL SCALE 1:200
HORIZONTAL SCALE 1:400