



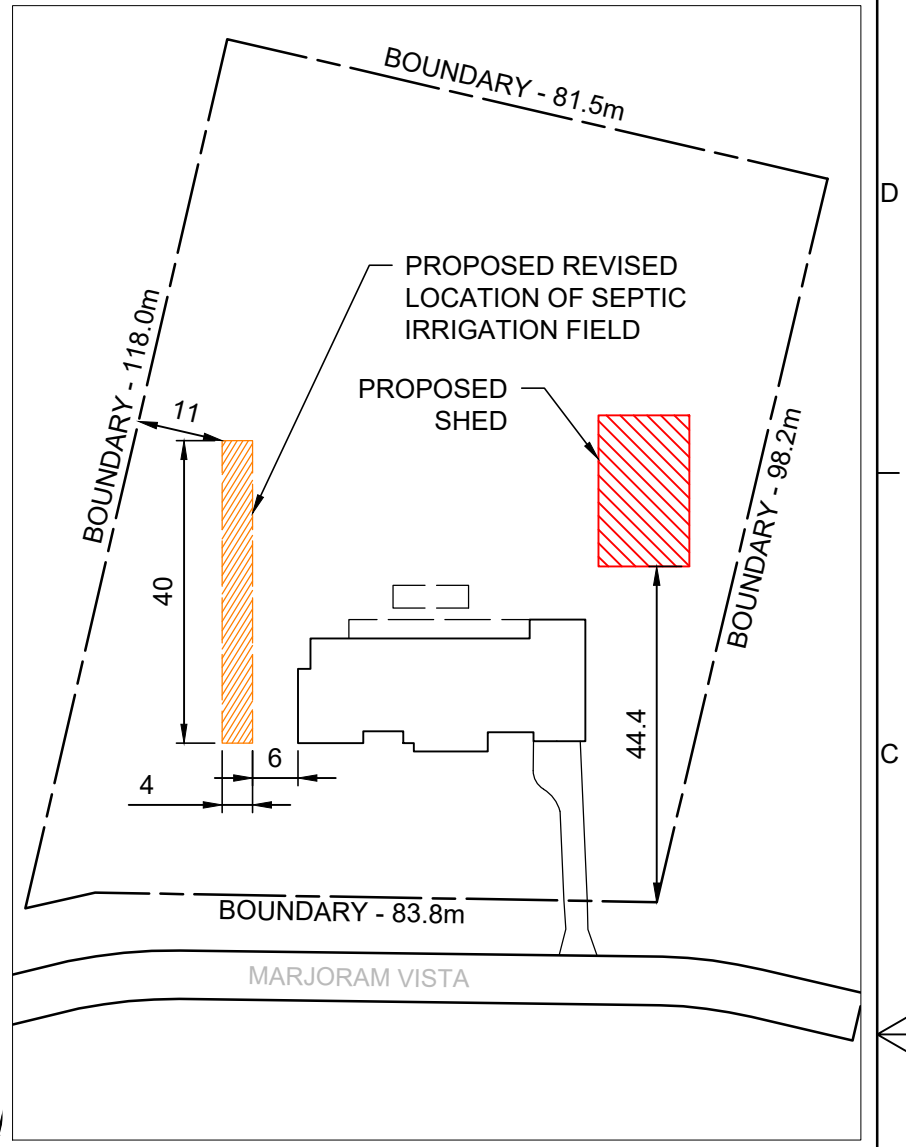

SITE AREA:

TOTAL AREA - 8687m ²	
EXISTING STRUCTURES - 530m ²	- 6%
HARD SURFACES - 87m ²	- 1%
GARDEN LAWN - 7830m ²	- 90%
PROPOSED STRUCTURE - 240m ²	- 3%

NOTE:
BOUNDARY IS INDICATIVE ONLY IT SHOULD NOT AND CANNOT BE USED AS A BASIS OF TRUE BOUNDARY LOCATION.

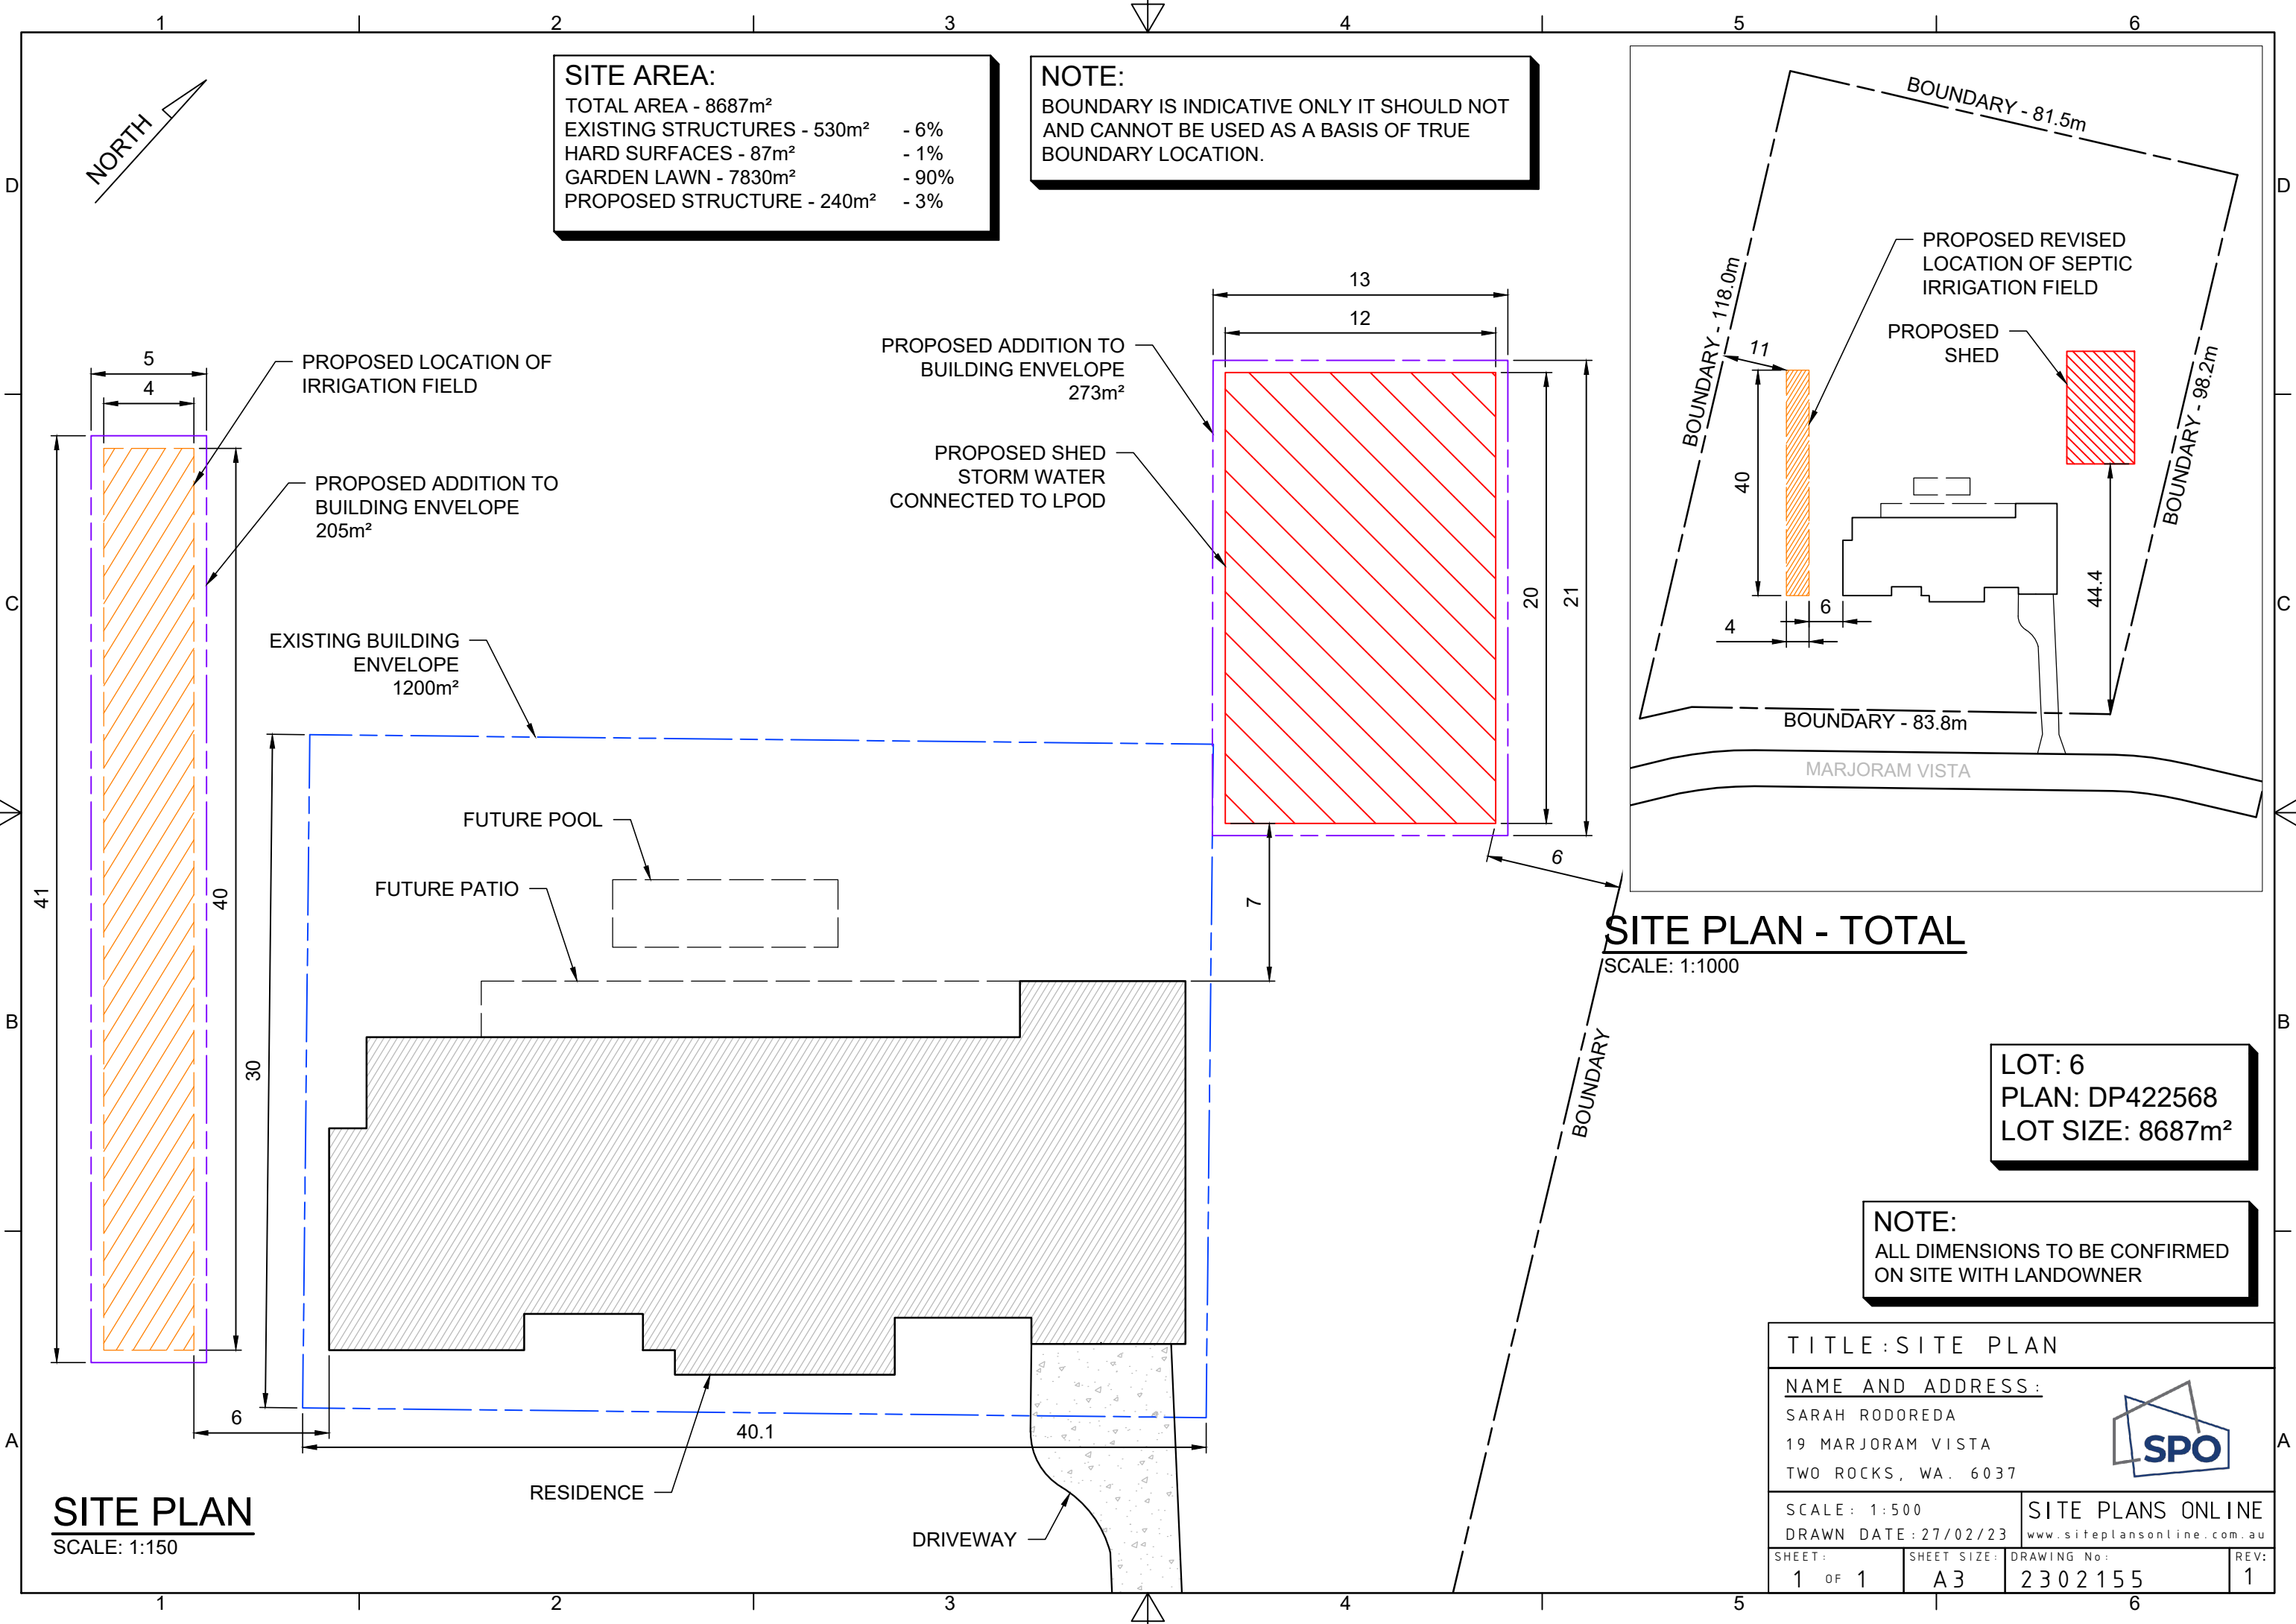

SITE PLAN - TOTAL

SCALE: 1:1000

LOT: 6
PLAN: DP422568
LOT SIZE: 8687m²

NOTE:
ALL DIMENSIONS TO BE CONFIRMED ON SITE WITH LANDOWNER

SITE PLAN
SCALE: 1:150

TITLE: SITE PLAN			
NAME AND ADDRESS:			
SARAH RODOREDA			
19 MARJORAM VISTA			
TWO ROCKS, WA. 6037			
SCALE: 1:500		SITE PLANS ONLINE	
DRAWN DATE: 27/02/23		www.siteplansonline.com.au	
SHEET:	SHEET SIZE:	DRAWING No:	REV:
1 OF 1	A3	2302155	1