

DATE OF ISSUE

06/03/23

DRAWING PACKAGE VERSION

1

GENERAL DRAWINGS

G1 | SITE AND LOCALITY PLANS

A

G2 | SITE SETOUT PLAN

A

G3 | SITE ELEVATION

A

LEASE DRAWINGS

L1 | LEASE PLAN

A

RADHAZ / EXCLUSION ZONE DRAWING

STRUCTURAL DRAWINGS

ELECTRICAL DRAWINGS

FITOUT ROOM DRAWINGS

REFERENCE DRAWINGS

DISTRIBUTION LIST

INDARA | INDARA REGIONAL PM

1



INDARA SITE NO: 3400948

JOINT VENTURE NO JP5020

SITE NUMBER 640244

YANCHEP GC-V

SUN CITY COUNTRY CLUB

144 ST ANDREWS DRIVE

YANCHEP, WA 6035


GREENFIELD eJV - INDARA

PRELIMINARY

DRAWING NO. **640244-00**



INDARA SITE 3400948

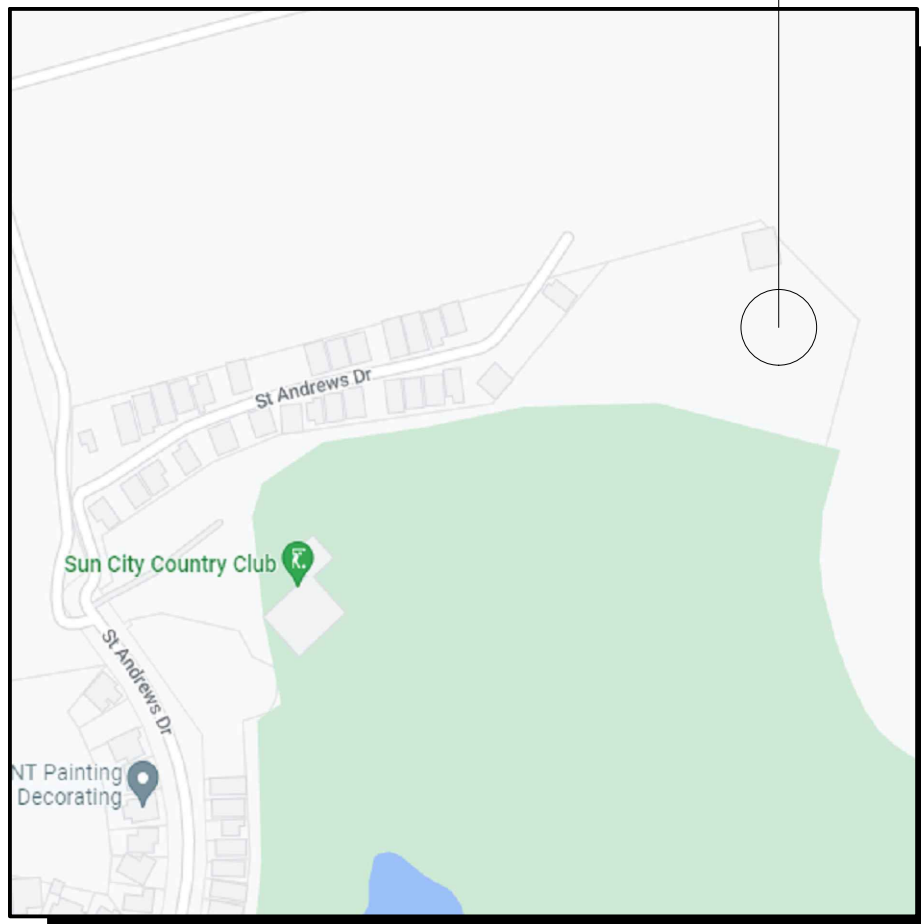


COPYRIGHT © GOOGLE MAPS

SITE LOCALITY PLAN

NOT TO SCALE

RFNSA NUMBER: 6035003	
SITE NAME	SITE ID
YANCHEP GC-V	640244

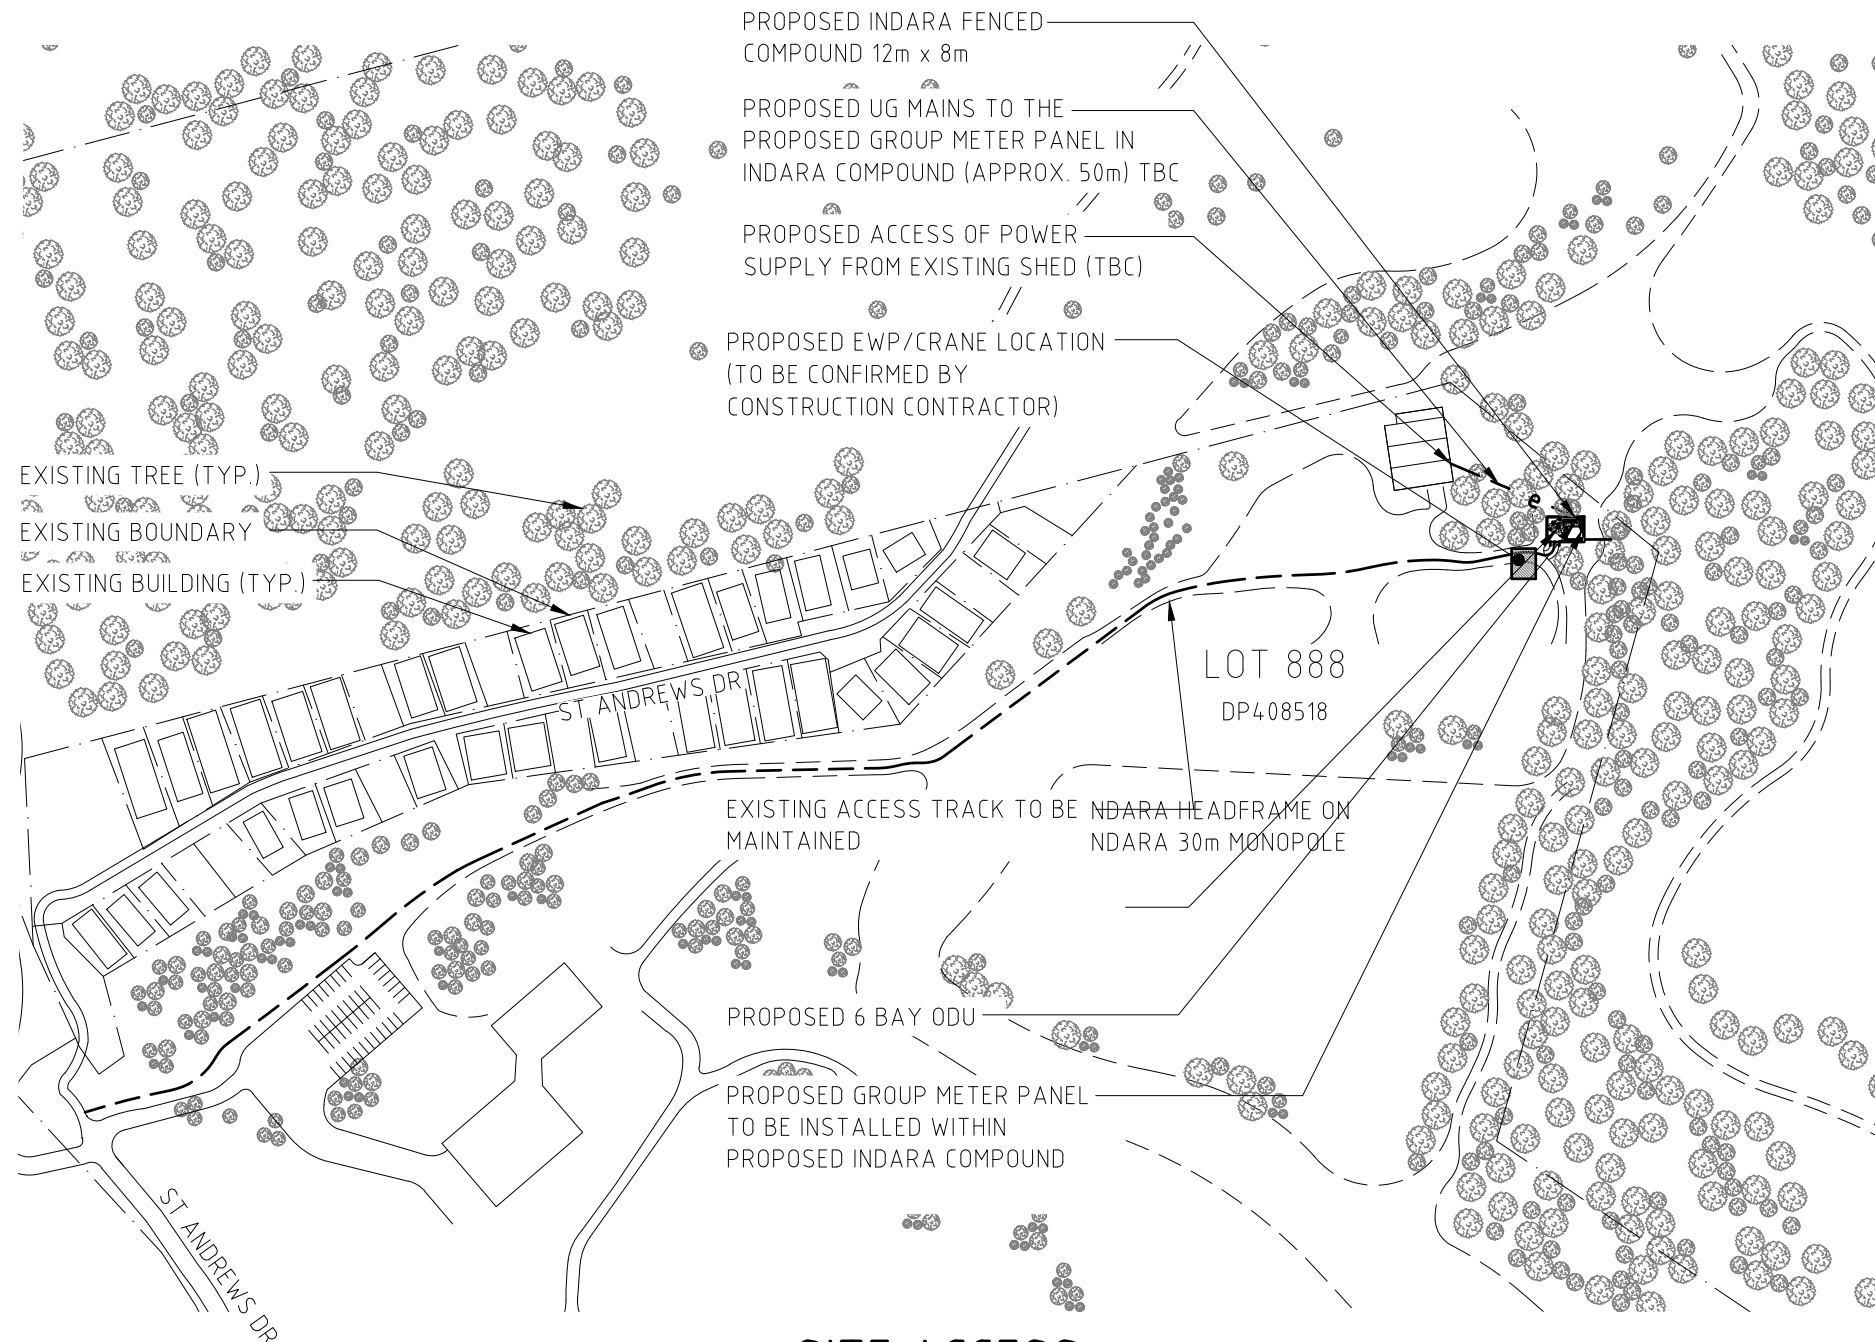

SITE ACCESS

SCALE 1:2500

LEGEND

- PROPERTY BOUNDARY
- - - e - - - PROPOSED UNDERGROUND POWER
- . - . - . - . PROPOSED INDARA LEASE AREA

NOTES:

1. EXISTING SURFACE SOIL TO BE LEVELED.
2. EXISTING TREES TO BE REMOVED/TRIMMED TO INSTALL THE PROPOSED ODU AND MONOPOLE.
3. U/G SERVICE CHECK TO BE DONE TO DETERMINE THE SERVICES IF PRESENT NEARBY.

REV	DATE	REVISION DESCRIPTION	VENDOR	DRAWN	DESIGNED	APPRD
A	06.03.23	PRELIMINARY (GREENFIELD EJV - INDARA)	INDARA	JM	NP	PM




SITE NUMBER 640244
YANCHEP GC-V
 SUN CITY COUNTRY CLUB
 144 ST ANDREWS DRIVE, YANCHEP, WA 6035

GREENFIELD eJV - INDARA
INDARA SITE No: 3400948

JOINT VENTURE NO: JP5020

TITLE SITE AND LOCALITY PLANS		
DRAWING STATUS PRELIMINARY	DRAWING No. 640244 - G1	REV A

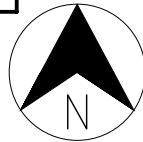


NOTES:

1. EXISTING SURFACE SOIL TO BE LEVELED.
2. EXISTING TREES TO BE REMOVED/TRIMMED TO INSTALL THE PROPOSED ODU AND MONOPOLE.
3. U/G SERVICE CHECK TO BE DONE TO DETERMINE THE SERVICES IF PRESENT NEARBY.

LEGEND:



DATUM POINT	GDA94 CO-ORDINATES		ZONE	GROUND LEVEL
●	EASTING	372 335	50	A.H.D RL. 34.00m EL 0.0m
	NORTHING	6 510 478		
	LATITUDE	-31.533576°		
	LONGITUDE	115.655230°		

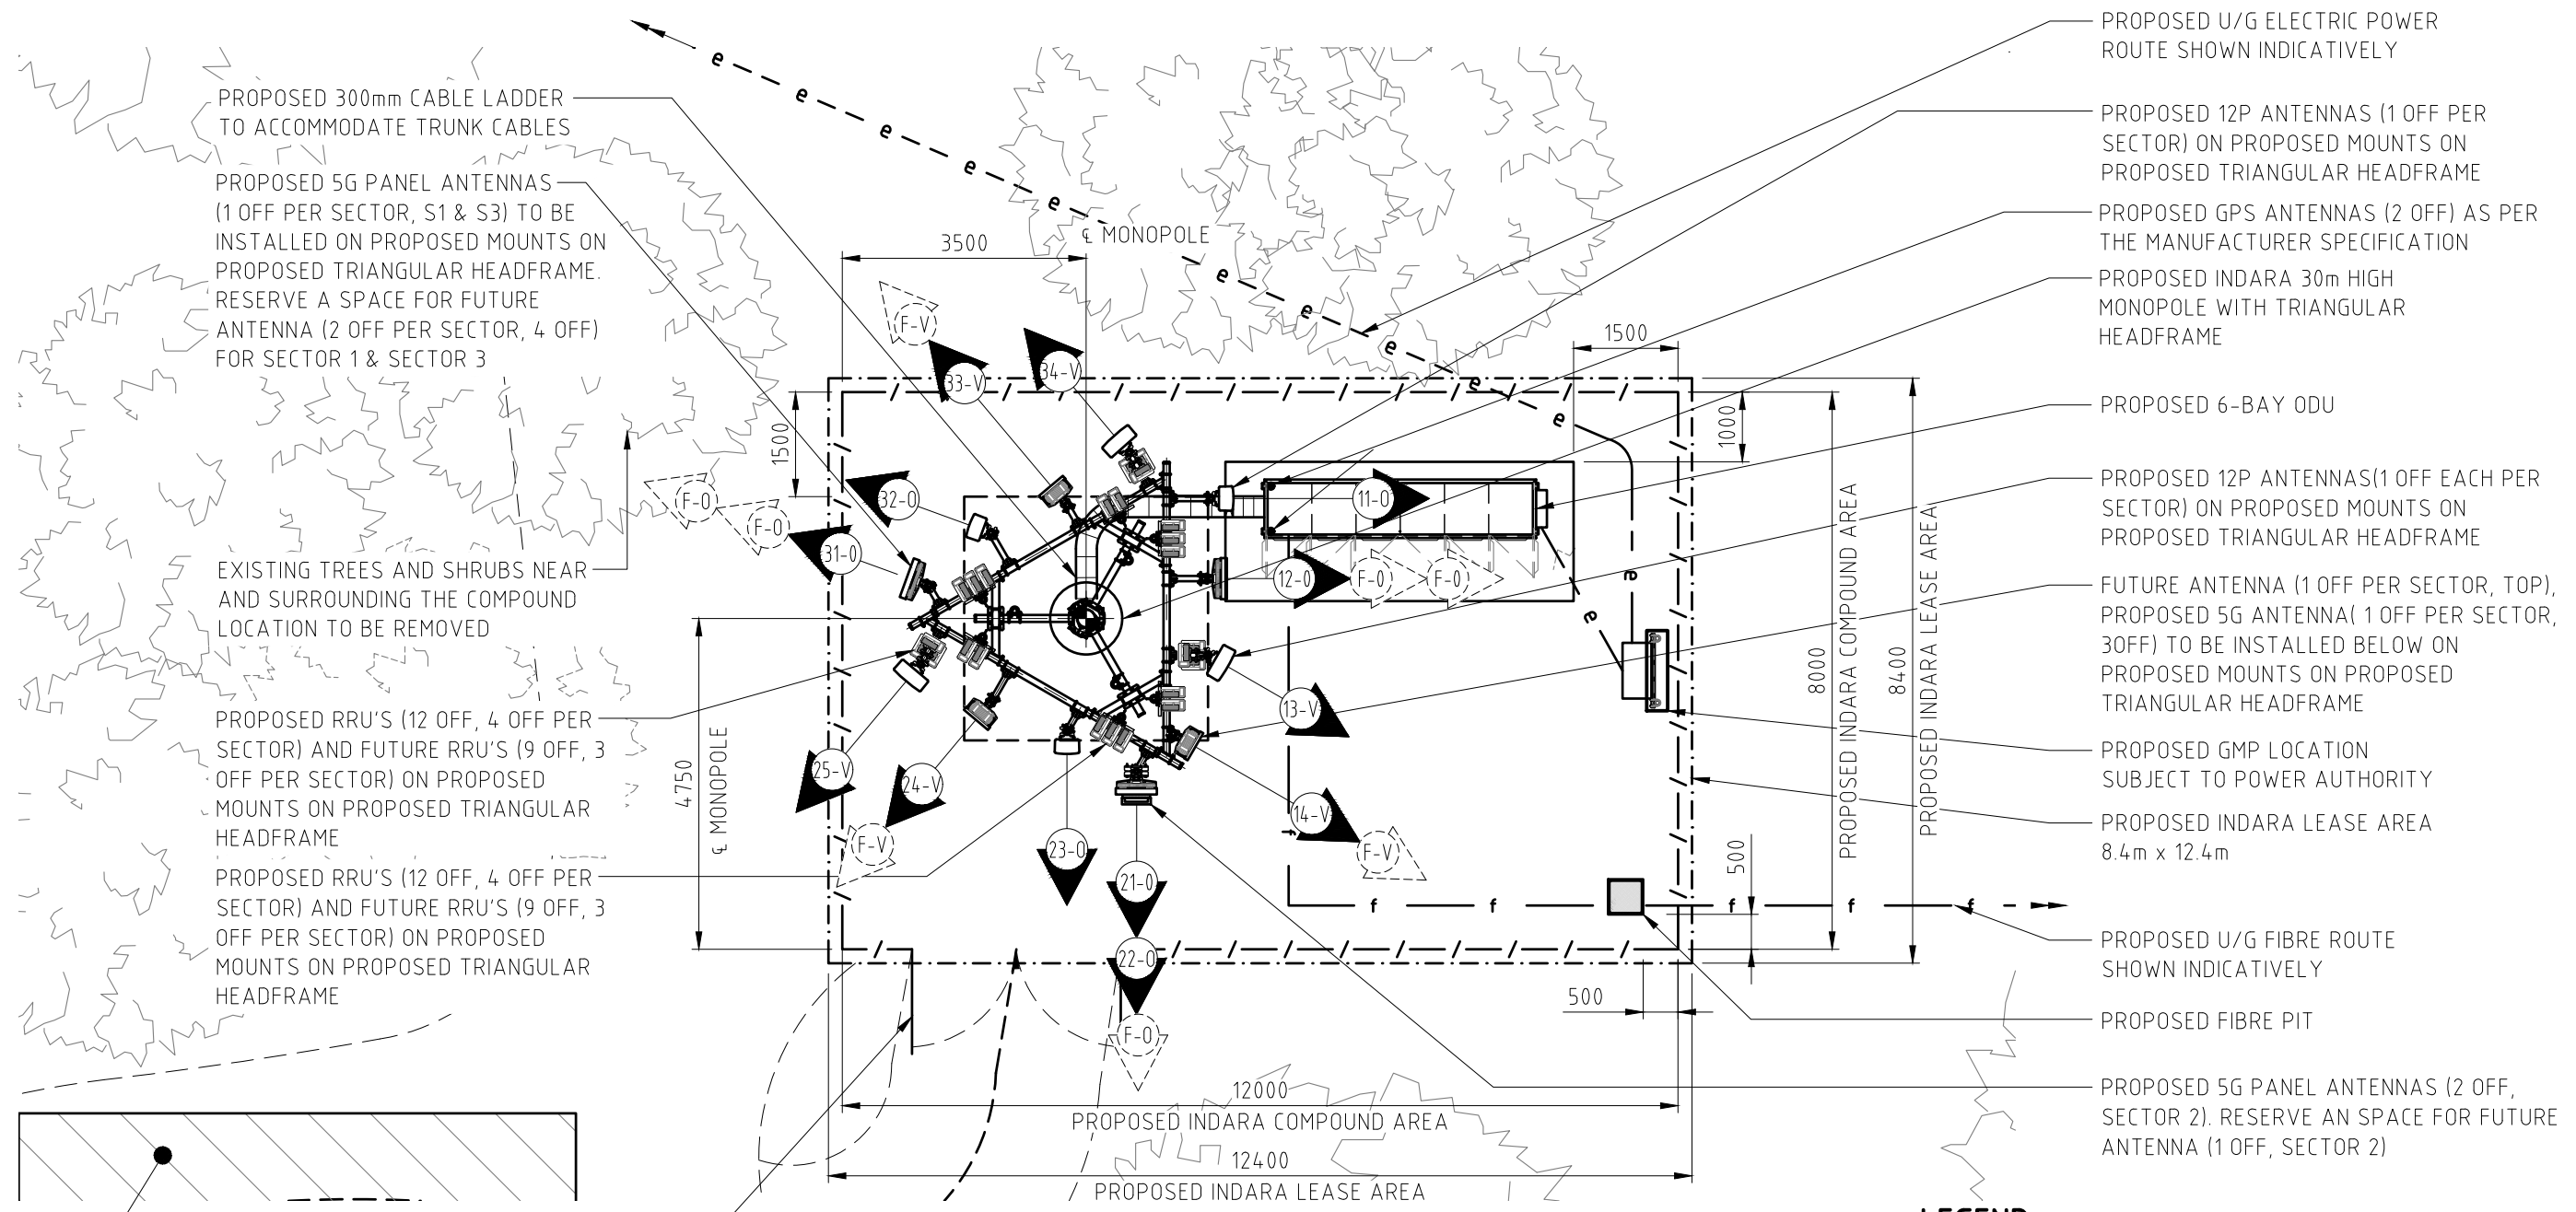

SITE SETOUT PLAN

SCALE 1:100

LEGEND

- — — — — EXISTING PROPERTY BOUNDARY
- / — — — — PROPOSED FENCE
- - - - - PROPOSED INDARA LEASE AREA
- f - f - PROPOSED FIBRE ROUTE
- - e - e - PROPOSED UNDERGROUND POWER

PROPOSED EWP / CRANE LOCATION (TO BE CONFIRMED BY CONSTRUCTION CONTRACTOR)

PROPOSED INDARA 12.0m x 8.0m COMPOUND CHAINLINK SECURITY FENCE WITH 3m DOUBLE GATE

JOINT VENTURE NO: JP5020

REV	DATE	REVISION DESCRIPTION	VENDOR	DRAWN	DESIGNED	APPRD
A	06.03.23	PRELIMINARY (GREENFIELD EJV - INDARA)	INDARA	JM	NP	PM



SITE NUMBER 640244
YANCHEP GC-V
SUN CITY COUNTRY CLUB
144 ST ANDREWS DRIVE, YANCHEP, WA 6035

GREENFIELD eJV - INDARA
INDARA SITE No: 3400948

TITLE		REV
SITE SETOUT PLAN		A
DRAWING STATUS	DRAWING No.	
PRELIMINARY	640244 - G2	

A3


LEGEND

- f — PROPOSED FIBRE ROUTE
- e — PROPOSED UNDERGROUND POWER

NOTES:

1. EXISTING SURFACE SOIL TO BE LEVELED.
2. U/G SERVICE CHECK TO BE DONE TO DETERMINE THE SERVICES IF PRESENT NEARBY.

- ▽ EL_33.20m
⊕ PROPOSED PANEL ANTENNAS (3 OFF)
- ▽ EL_32.30m
⊕ FUTURE PANEL ANTENNAS (3 OFF)
- ▽ EL_32.20m
⊕ PROPOSED PANEL ANTENNAS (1 OFF)
⊕ FUTURE PANEL ANTENNAS (2 OFF)
- ▽ EL_31.30m
⊕ PROPOSED PANEL ANTENNAS (6 OFF)
⊕ PROPOSED PANEL ANTENNAS (3 OFF)
- ▽ EL_30.70m
⊕ FUTURE PANEL ANTENNAS (3 OFF)
- ▽ EL_30.00m
TOP OF PROPOSED MONOPOLE

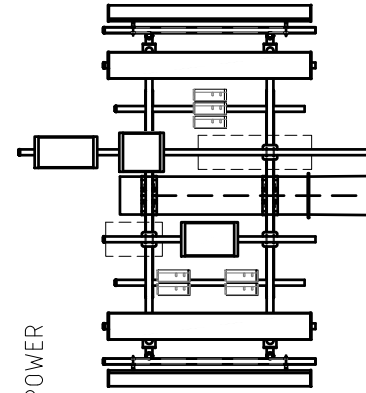

PROPOSED INDARA 30m HIGH MONOPOLE WITH TRIANGULAR HEADFRAME
 PROPOSED TRUNK CABLES (6 OFF) TO RUN INTERNAL TO MONOPOLE

PROPOSED INDARA 12.0m x 8.0m COMPOUND CHAINLINK SECURITY FENCE WITH 3m DOUBLE GATE

EXISTING TREES AND SHRUBS OVERHANGING BRANCHES TO BE TRIMMED

PROPOSED 300mm CABLE LADDER TO ACCOMMODATE TRUNK CABLES

PROPOSED GPS ANTENNAS (2 OFF) AS PER THE MANUFACTURER SPECIFICATION

PROPOSED 6-BAY ODU

PROPOSED GMP LOCATION SUBJECT TO POWER AUTHORITY

▽ EL_0.00m (RL 34.00m)
GROUND LEVEL

PROPOSED U/G FIBRE ROUTE SHOWN INDICATIVELY

PROPOSED U/G ELECTRIC POWER ROUTE SHOWN INDICATIVELY

SOUTH ELEVATION

SCALE 1:100

REV	DATE	REVISION DESCRIPTION	VENDOR	DRAWN	DESIGNED	APPRD
A	06.03.23	PRELIMINARY (GREENFIELD EJV - INDARA)	INDARA	JM	NP	PM



SITE NUMBER 640244
 YANCHEP GC-V
 SUN CITY COUNTRY CLUB
 144 ST ANDREWS DRIVE, YANCHEP, WA 6035

GREENFIELD eJV - INDARA
 INDARA SITE No: 3400948

JOINT VENTURE NO:		JP5020	
TITLE SITE ELEVATION			
DRAWING STATUS	DRAWING No.	REV	
PRELIMINARY	640244 - G3	A	



LEGEND:

- - - - - PROPOSED INDARA LEASE AREA
- — — — — EXISTING PROPERTY BOUNDARY

LEASE PLAN

SCALE 1:2000

				JOINT VENTURE NO: JP5020			
				TITLE LEASE PLAN			
				DRAWING STATUS PRELIMINARY		DRAWING No. 640244 - L1	
				REV A			

A	06.03.23	PRELIMINARY (GREENFIELD eJV - INDARA)	INDARA	JM	NP	PM
REV	DATE	REVISION DESCRIPTION	VENDOR	DRAWN	DESIGNED	APPRD

SITE NUMBER 640244
YANCHEP GC-V
SUN CITY COUNTRY CLUB
144 ST ANDREWS DRIVE, YANCHEP, WA 6035

GREENFIELD eJV - INDARA
INDARA SITE No: 3400948