




CLIENT NAME	PROJECT ADDRESS	SITE LAYOUT & DEMO PLANS				
		DWG No.	DATE	SCALE	REV	PAGE SIZE
HELEN SMITHSON-PATRICK	PROPOSED PATIO 32 CARBERRY SQUARE, CLARKSON, WA 6030	A101	11/07/23	As indicated	0	A1

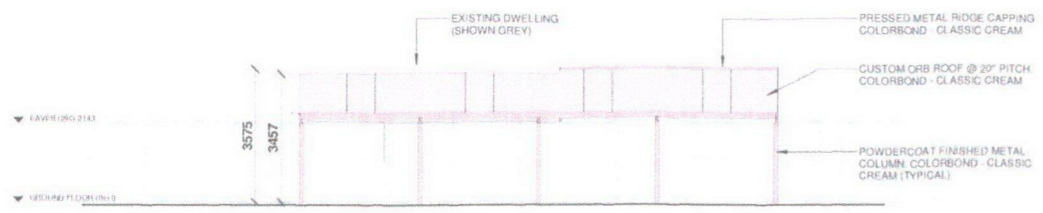


E1 NORTH ELEVATION  
A102 SCALE 1:100

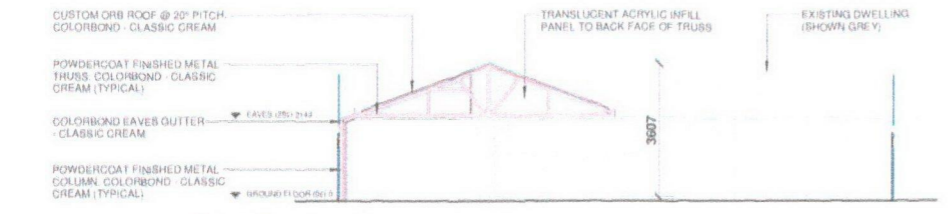


E2 WEST ELEVATION  
A102 SCALE 1:100

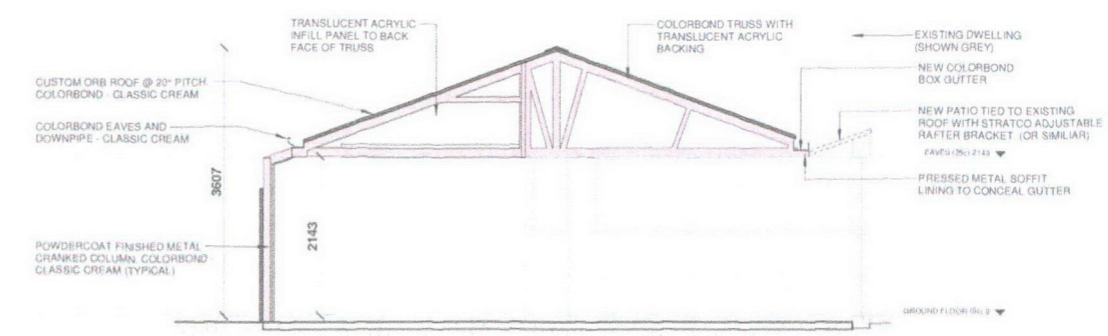





S1 SECTION A-A  
A102 SCALE 1:50

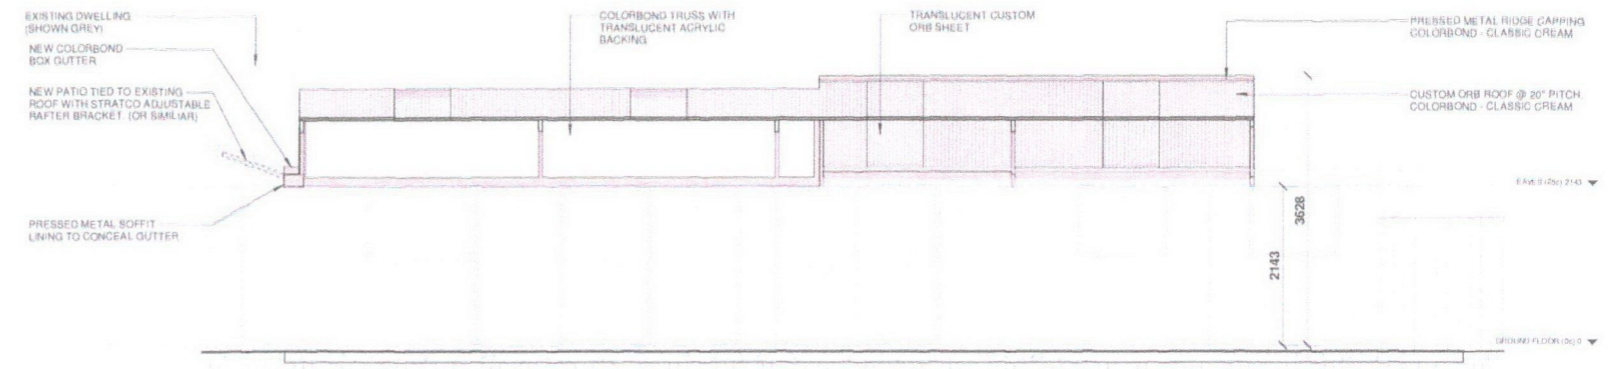

S2 SECTION B-B  
A102 SCALE 1:50

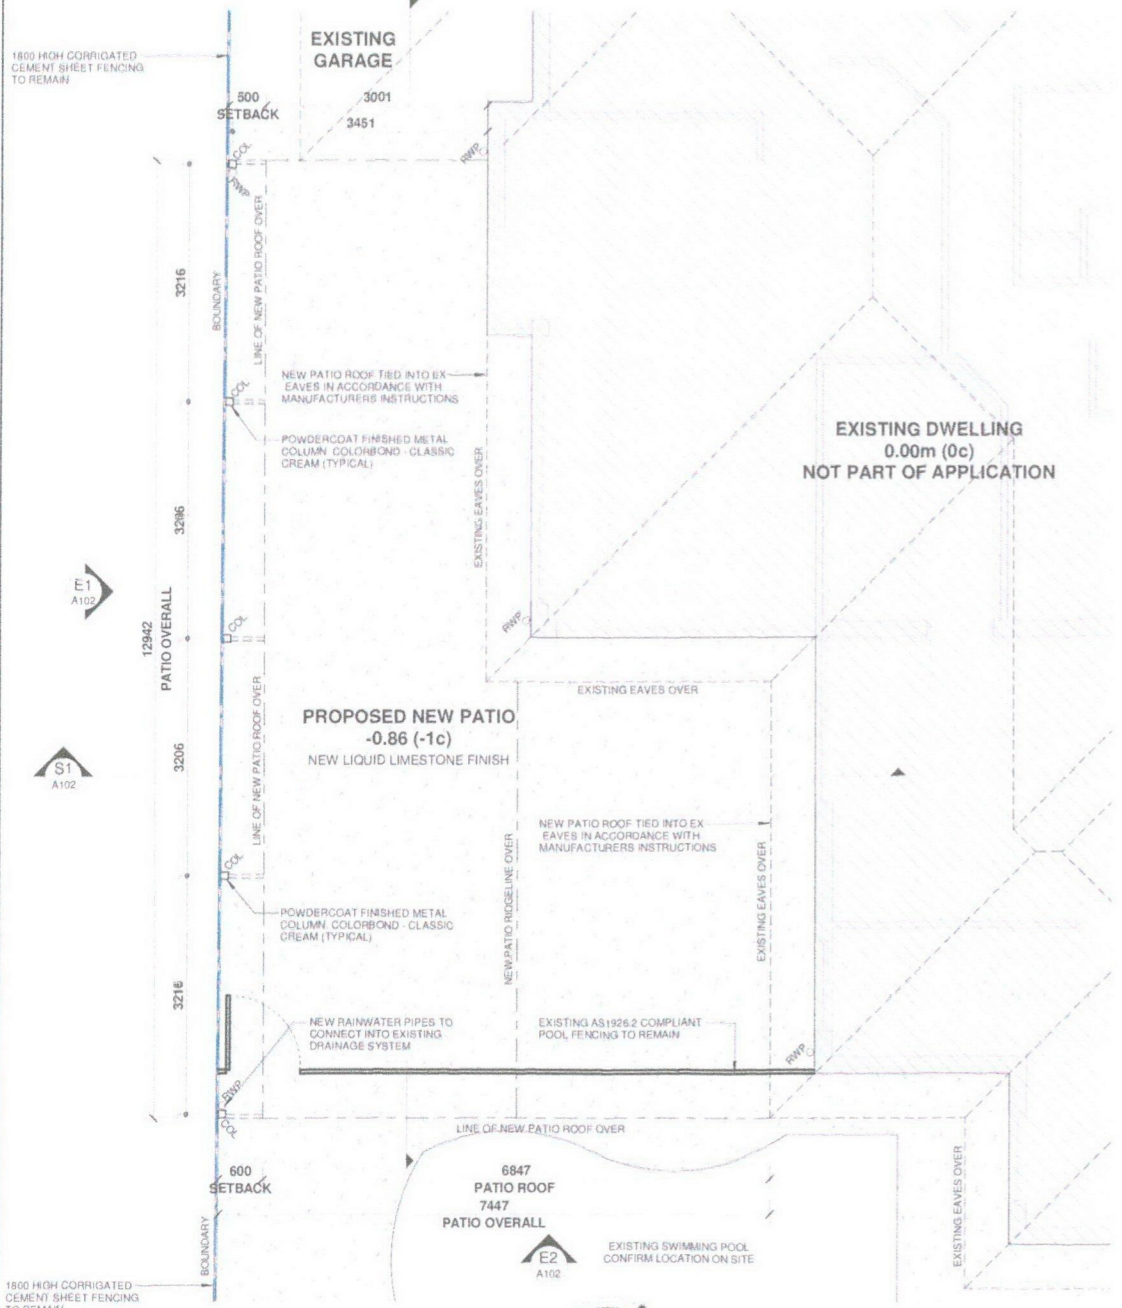

01 GROUND FLOOR (0c)  
A102 SCALE 1:50

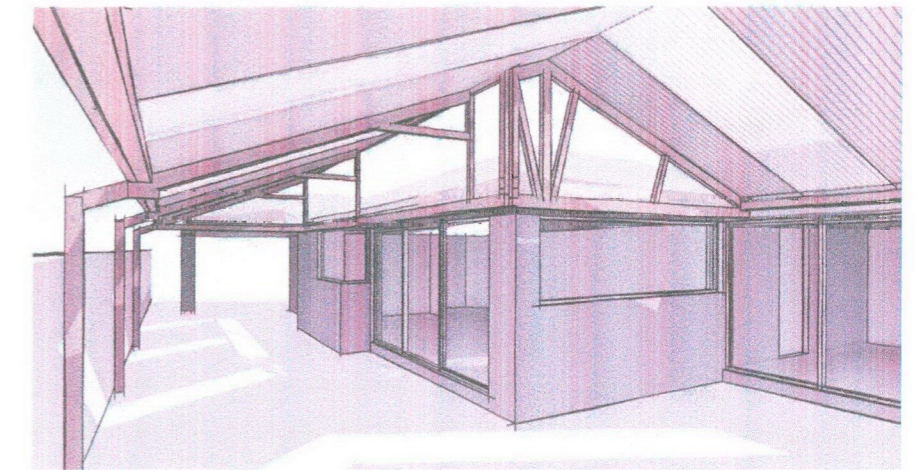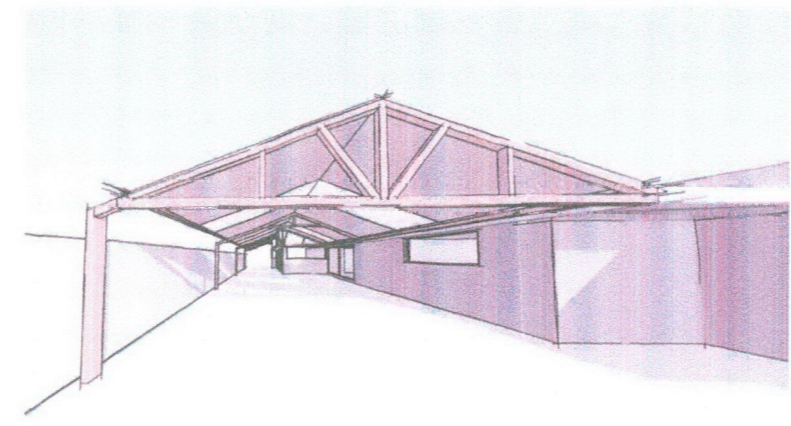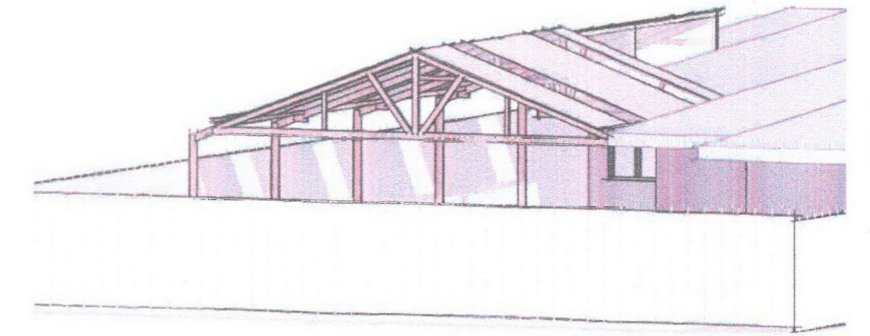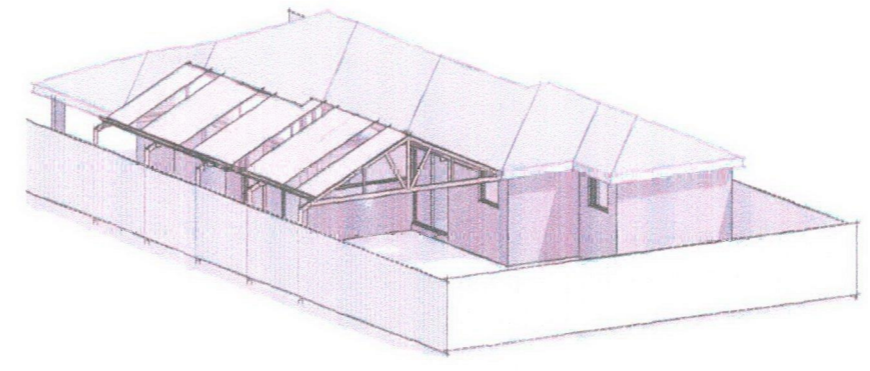

CLIENT NAME		PROJECT ADDRESS		PLAN, ELEVATIONS & SECTIONS				
HELEN SMITHSON-PATRICK		PROPOSED PATIO 32 CARBERRY SQUARE, CLARKSON, WA 6030		DWG No.	DATE	SCALE	REV	PAGE SIZE
				A102	09/07/23	As indicated	A	A1