

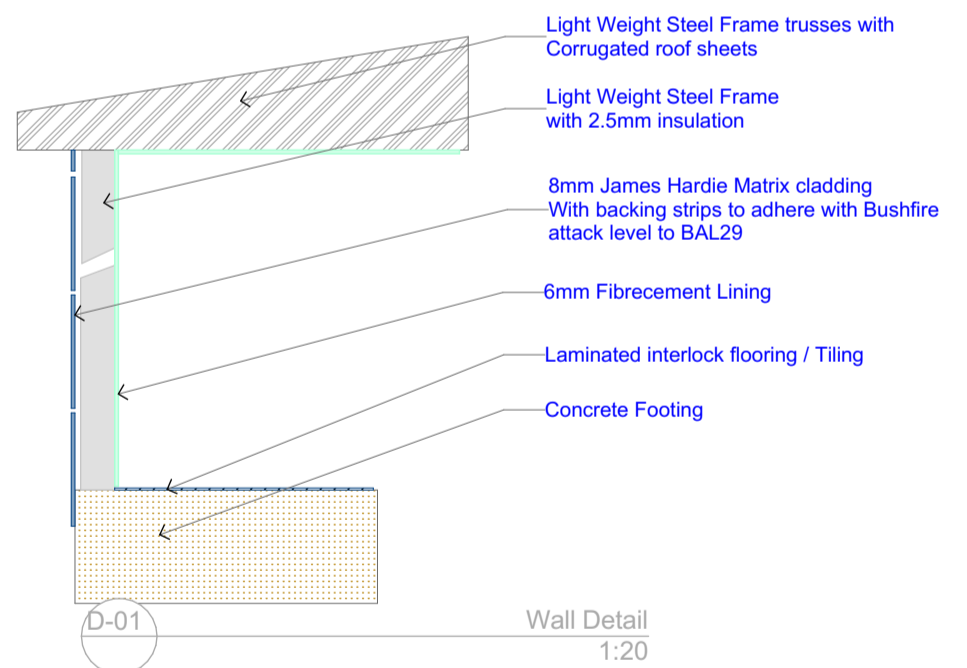


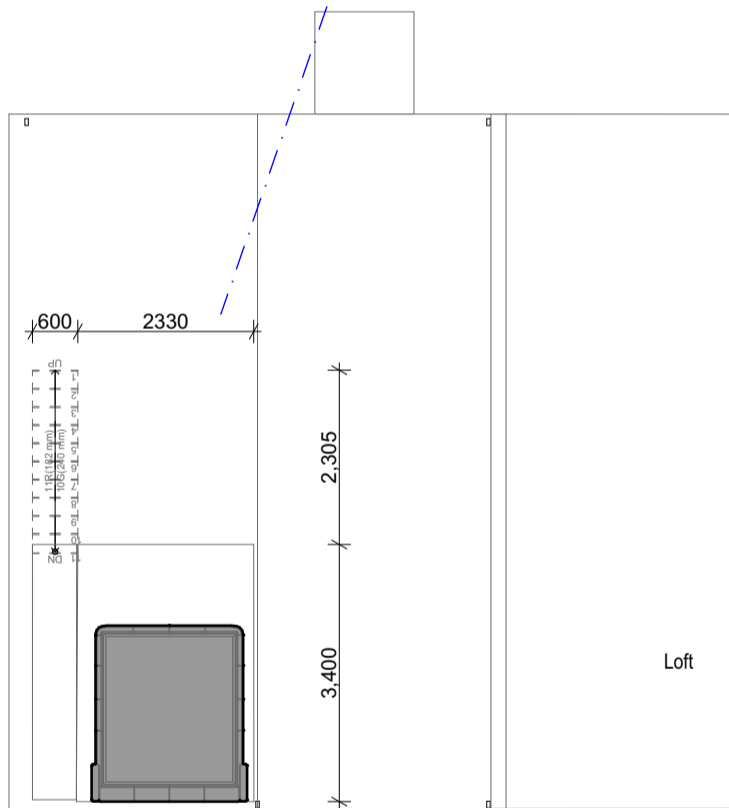


1.

Plan - Site
1:500

Izak Neuhoff Wanneroo neuhoff2@gmail.com	Drawing Name	Plan - Site
	Drawing Status	Version 2
PROJECT Decora Court	Drawing Scale	1:500
	Layout ID	Revision
	A001	

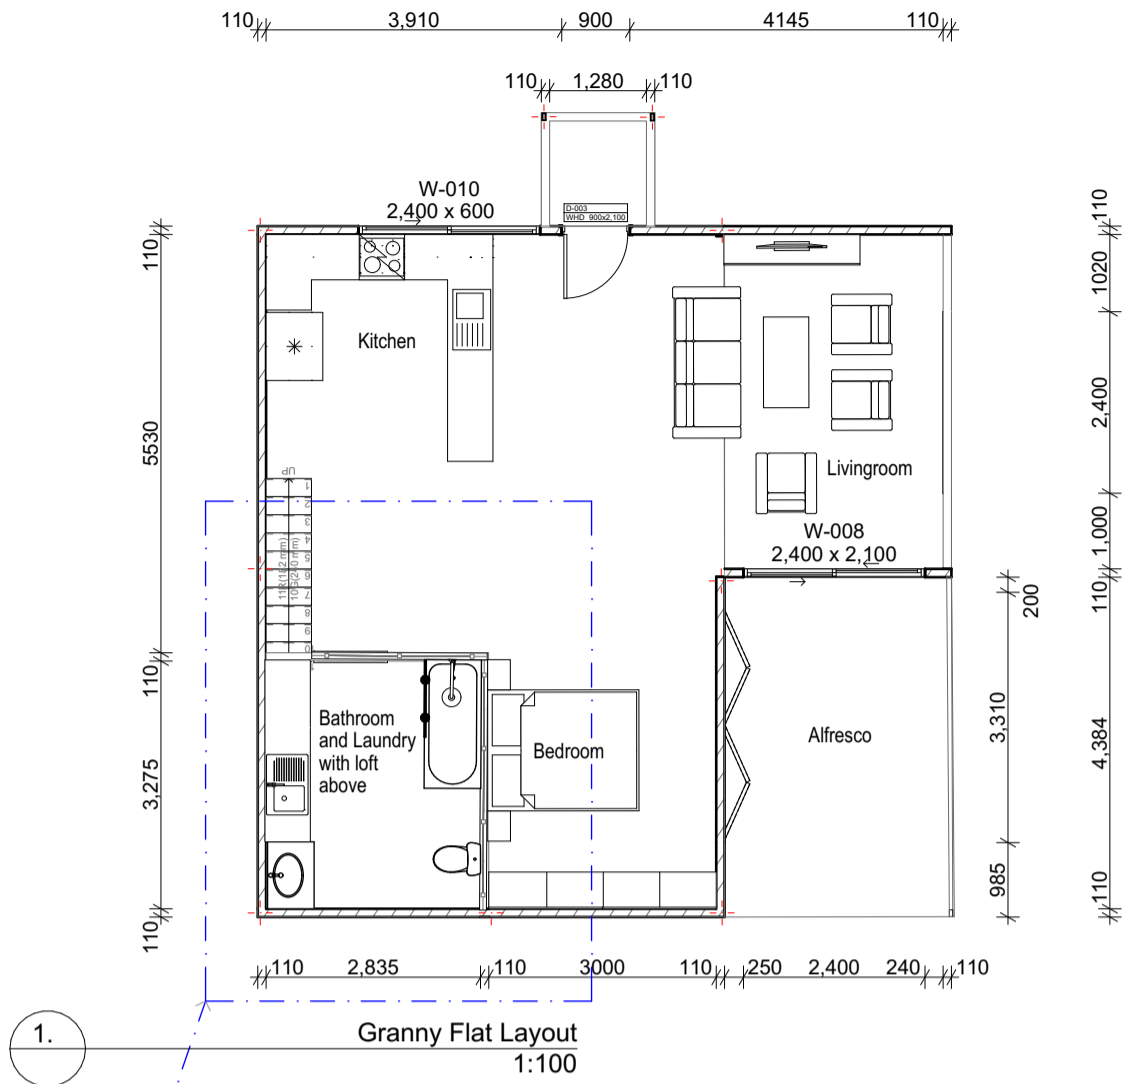


<p align="center">De Hoff Pty Ltd</p> <p>Izak Neuhoff Wanneroo neuhoff2@gmail.com</p>	<p>Drawing Name Granny Flat Layout, Loft, Wall Detail</p>
	<p>Drawing Status Version 1</p>
<p align="center">PROJECT Decora Court</p>	<p>Drawing Scale 1:100, 1:20</p>
	<p>Layout ID A004</p> <p align="right">Revision</p>

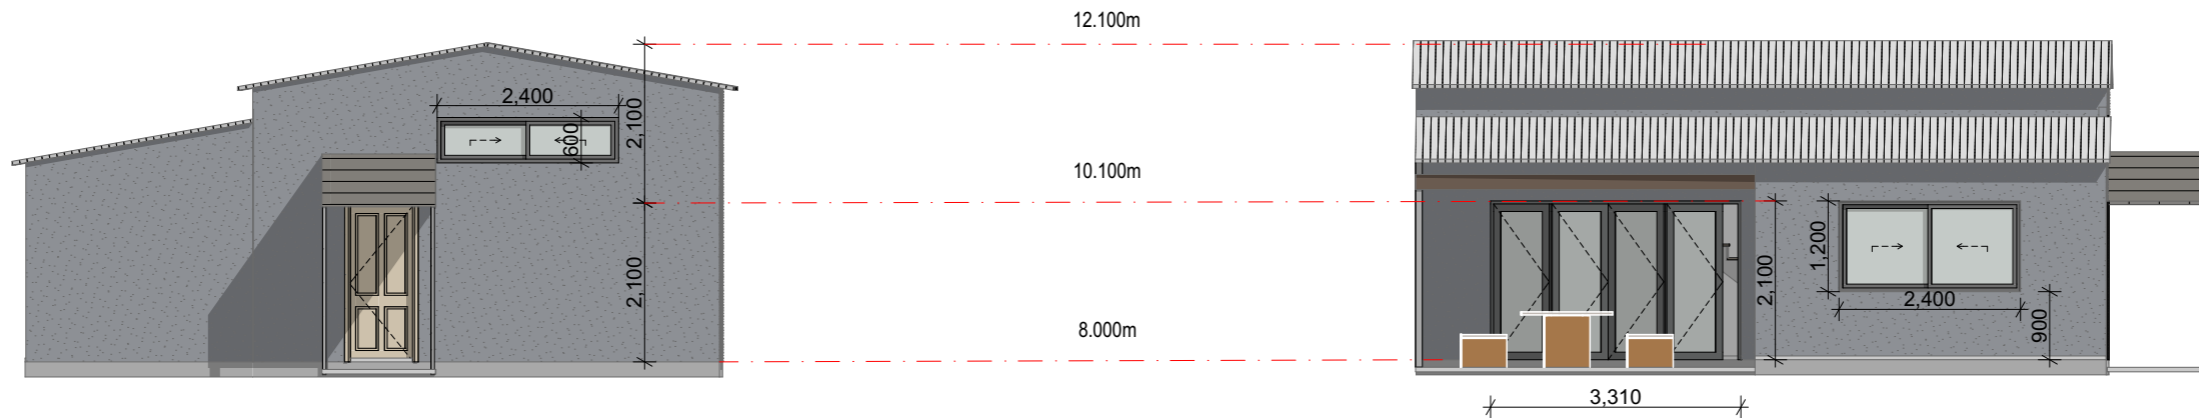

E-10 Granny Flat North Elevation
1:100

E-11 Granny Flat East Elevation
1:100

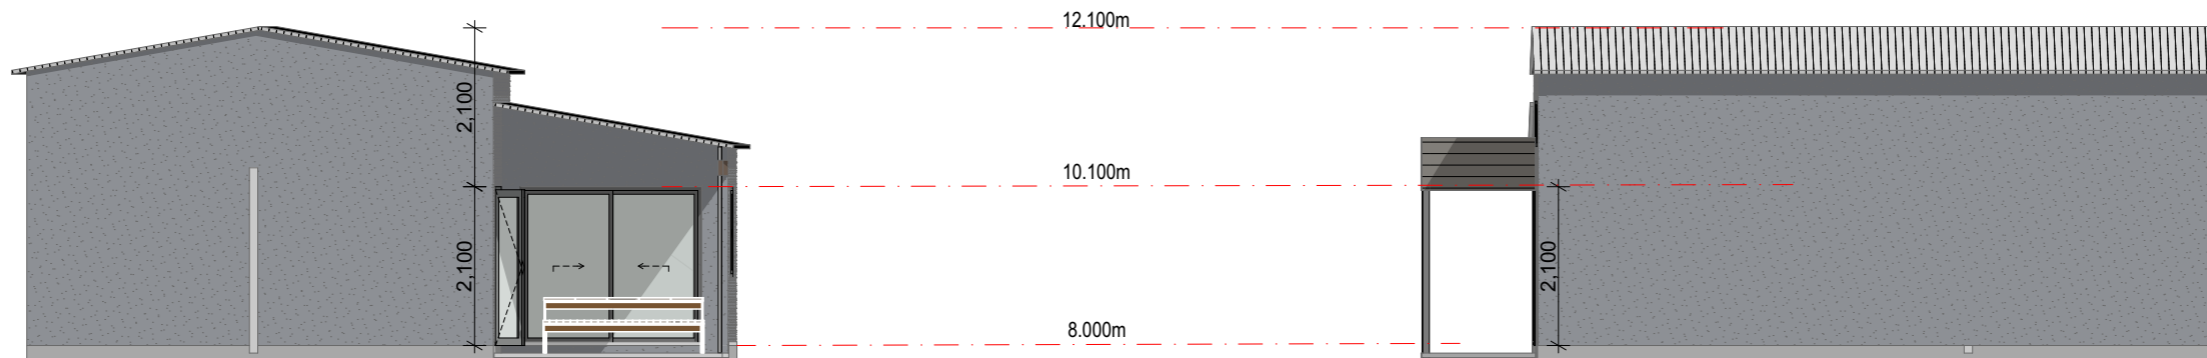

E-12 Granny Flat South Elevation
1:100

E-13 Grannyflat West Elevation
1:100

Izak Neuhoff Wanneroo neuhoff2@gmail.com	Drawing Name Granny Flat North Elevation, Granny Flat East Elevation, Granny Flat South Elevation, Grannyflat West Elevation	
	Drawing Status Version 2	
PROJECT Decora Court	Drawing Scale 1:100	
	Layout ID E002	Revision