



Plan Details	
Scale	1:200
FFL	-1cb lower than existing residence
Eave Height	2400mm
Ridge Height	2960mm
Roof Colour	Deep Ocean
Wall Colour	Deep Ocean

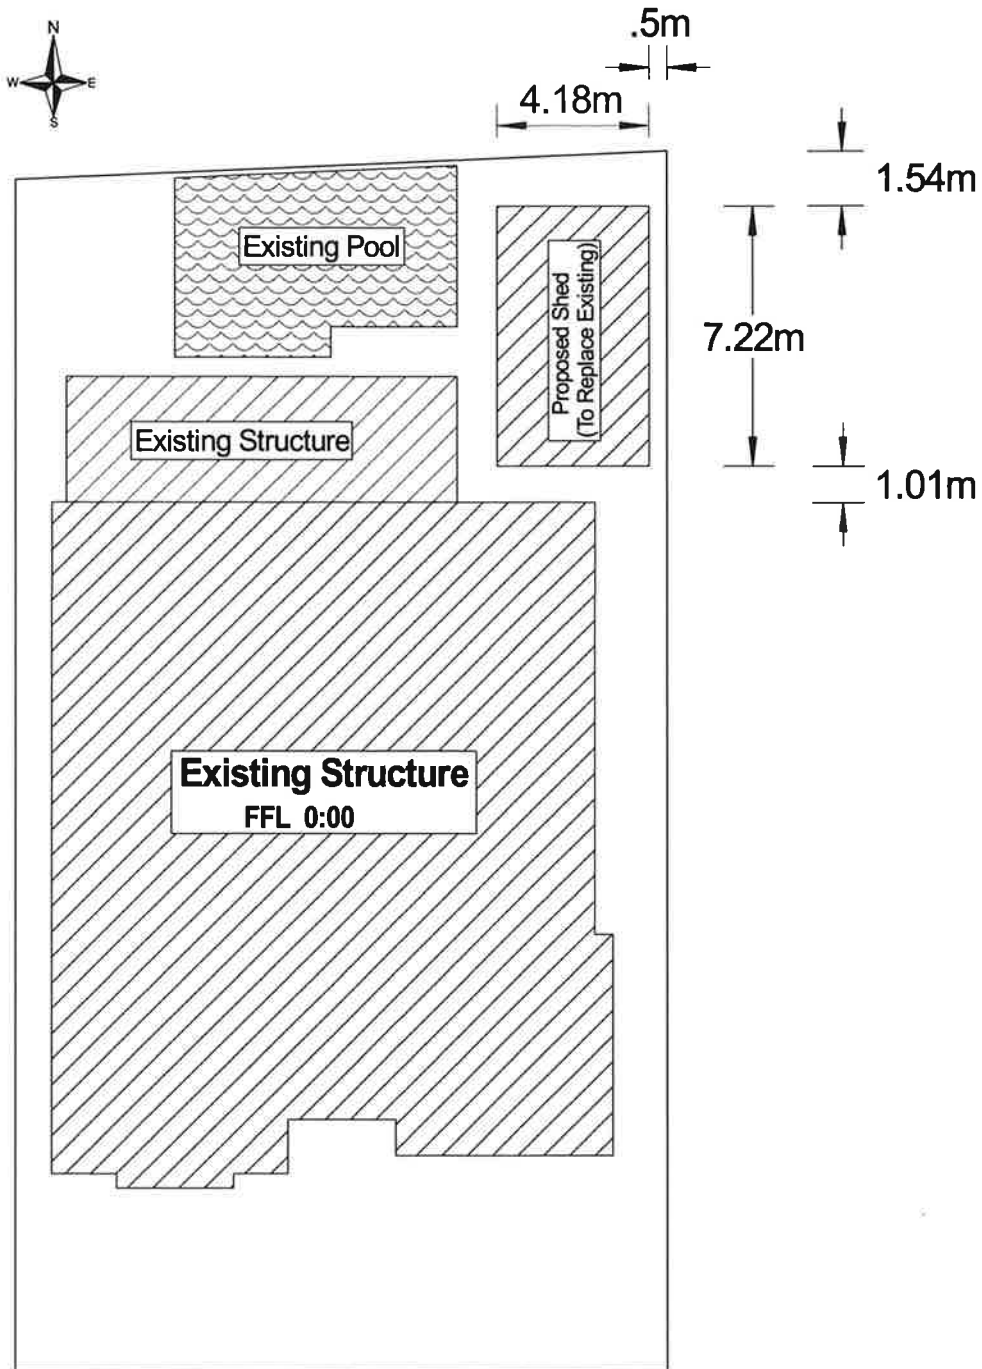


71 Brightlands Circuit, Carramar

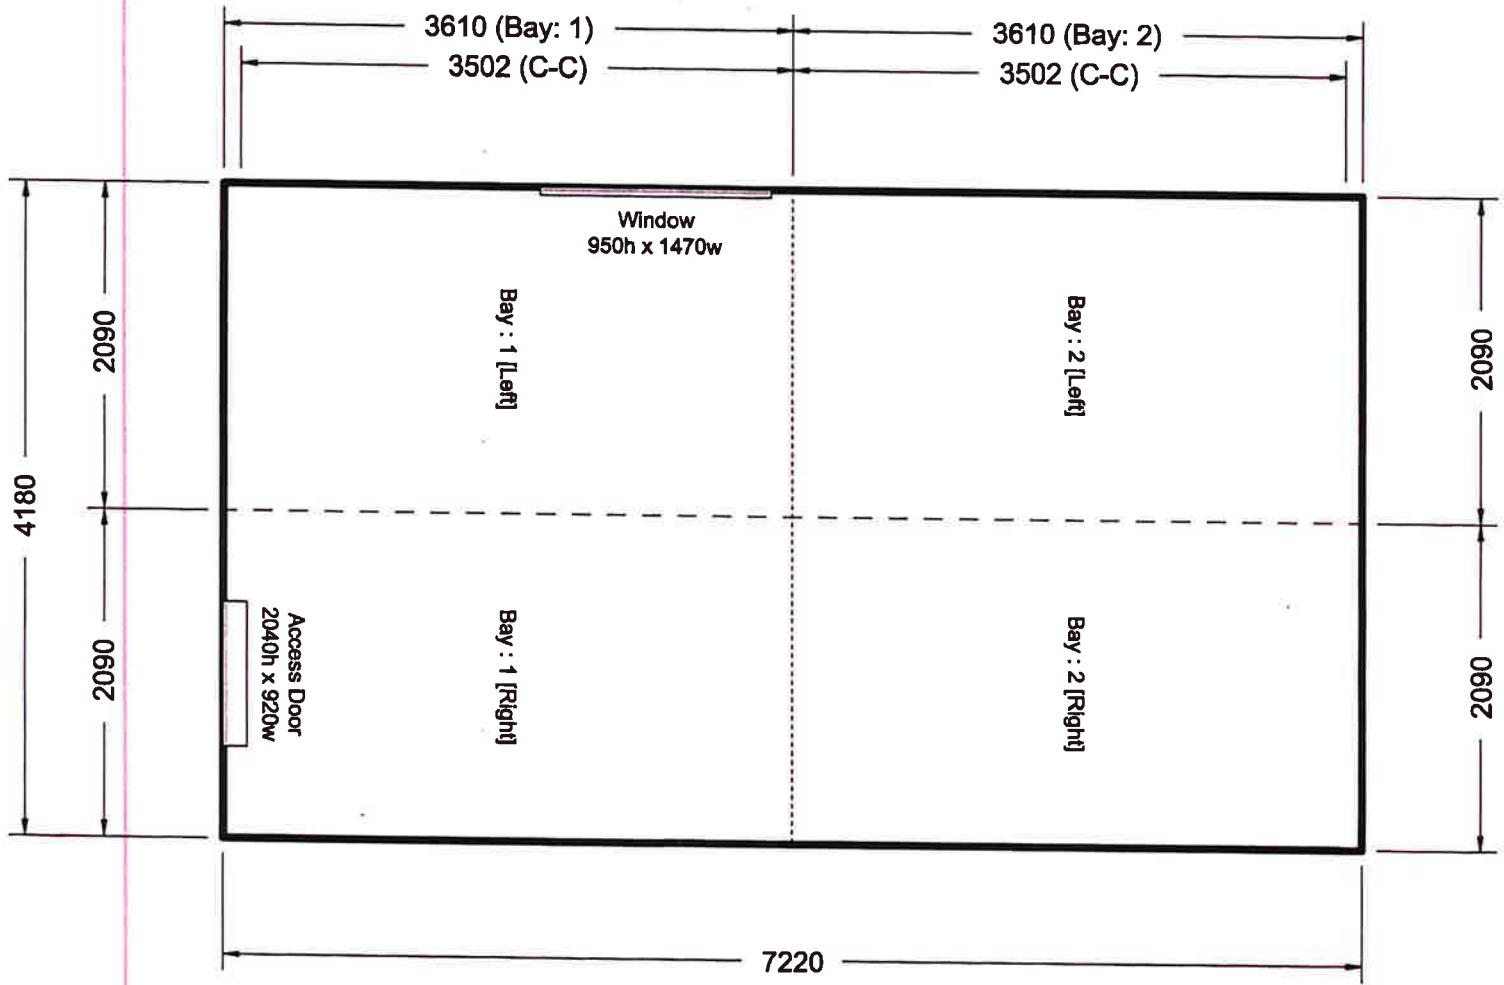


Plan Elevation

Drawing Title: Plan Elevations
 Scale: 1:43.156
 Date :01-12-2023 12:45:41

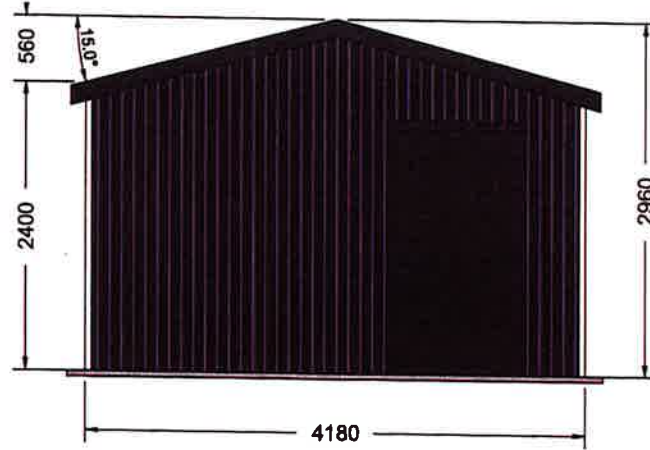


FRONT ELEVATION

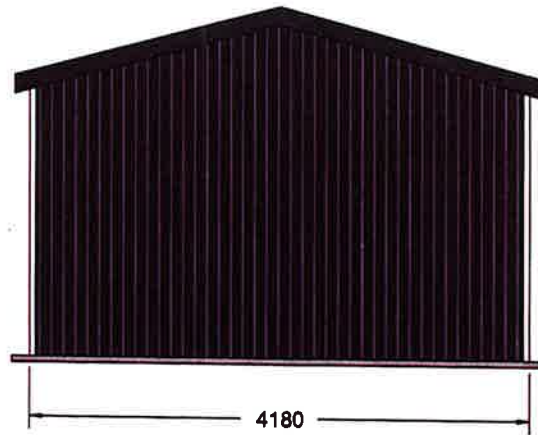


REAR ELEVATION

Drawing Title: End Elevations
Scale: 1:56.737
Date :01-12-2023 12:45:34

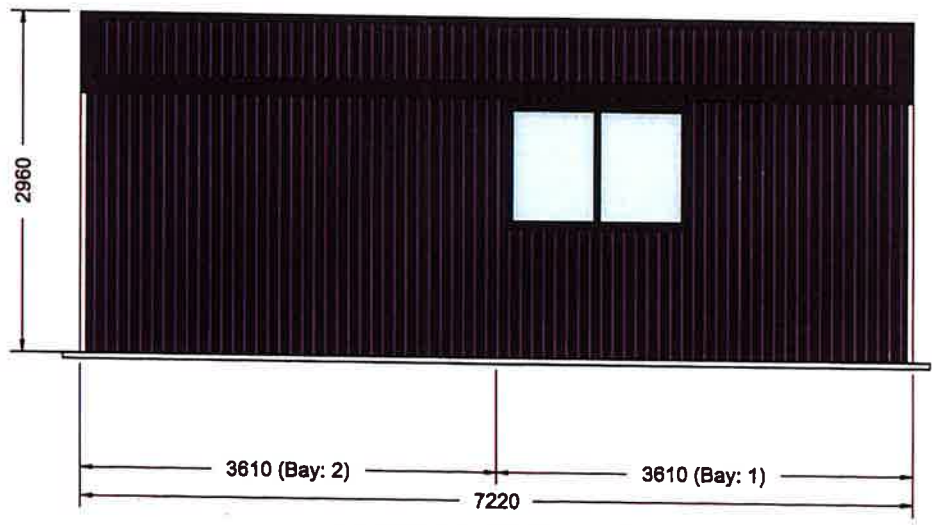

LEFT ELEVATION

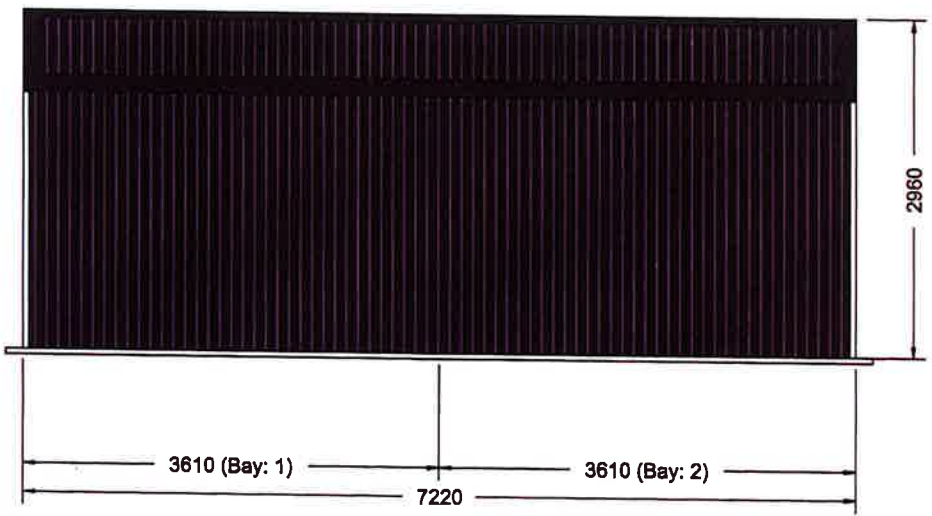

RIGHT ELEVATION

Drawing Title: Side Elevations
Scale: 1:58,946
Date :01-12-2023 12:45:38