

Kattamorda Pass

VERGE

23m

5510mm

700mm

6840mm

Proposed Shed

Existing Patio

1850mm

1220mm

Pool Fence

19m

Shed wall
120mm
from
boundary

POOL

Pool Fence

Existing Patio

Existing Patio


8.5m

VERGE

13m


VERGE


29m

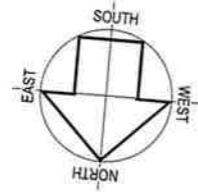

Colour: Woodland Grey
House 0 course
Shed -1 course
Flat site
No change to natural
ground level.


Date	15-12-2023
Scale	1:100 (A3)

 

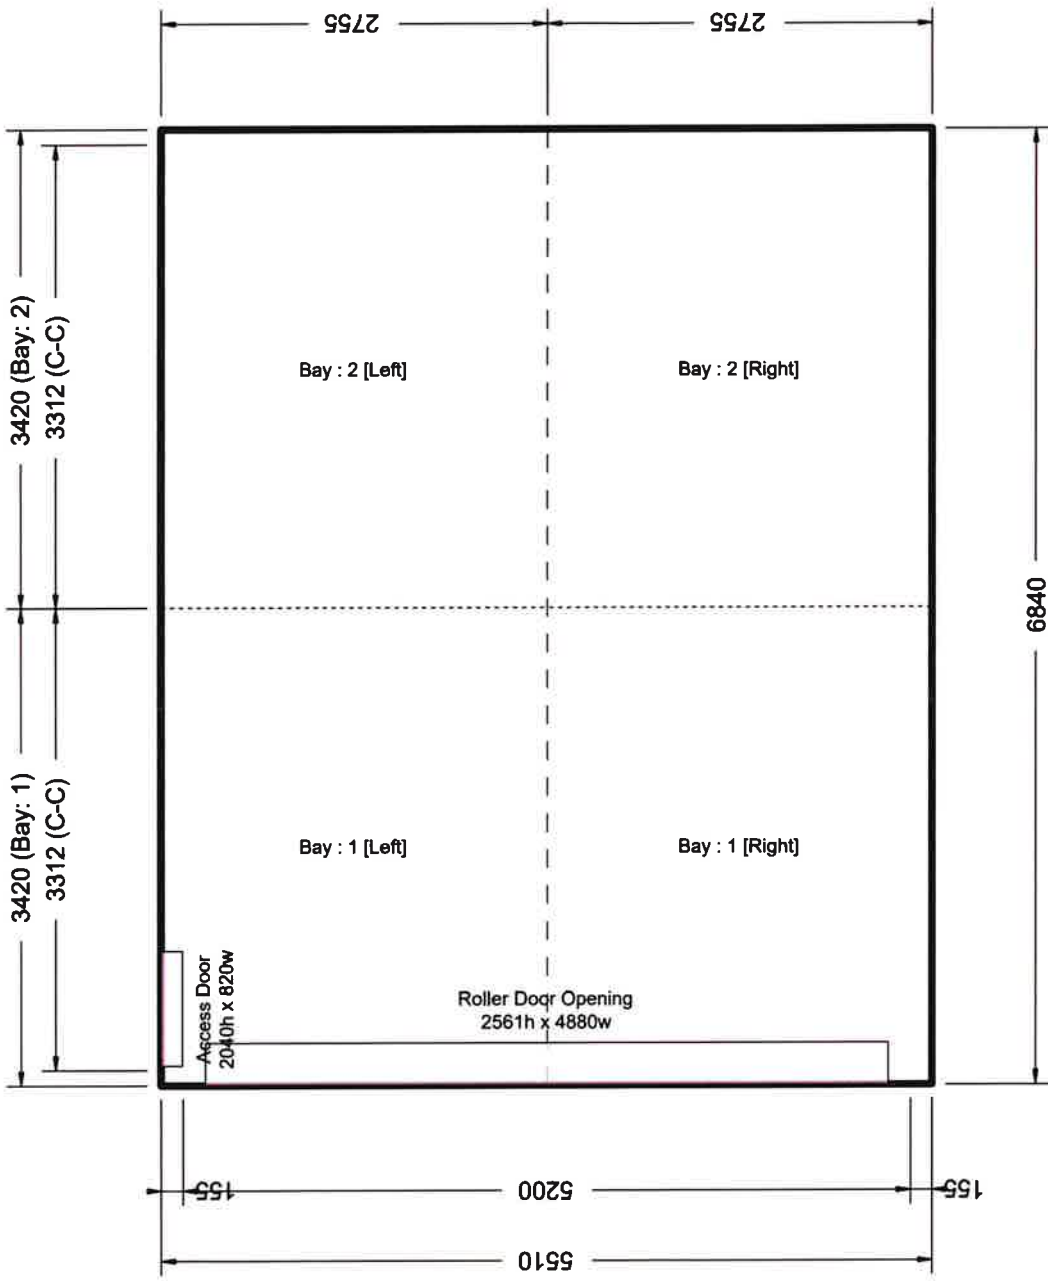


Plan Elevation

Drawing Title: Plan Elevations
 Scale: 1:49.640
 Date: 13-12-2023 12:08:23

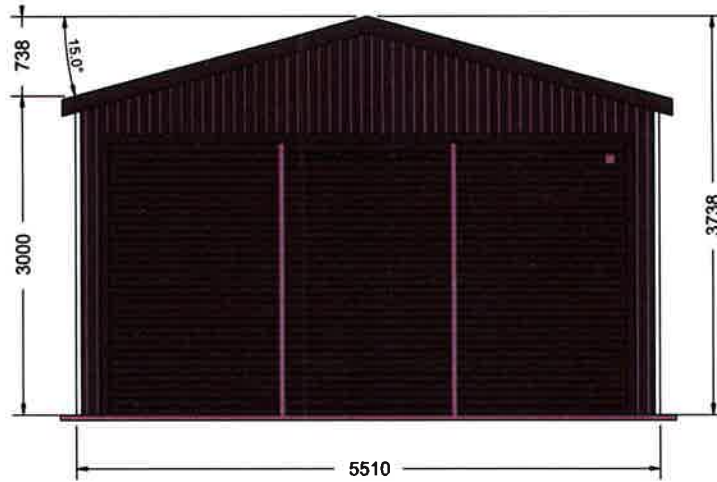


FRONT ELEVATION

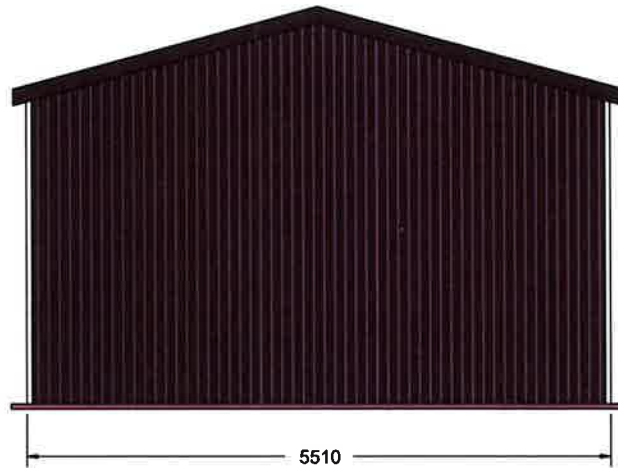


REAR ELEVATION

Drawing Title: End Elevations
Scale: 1:65.330
Date :13-12-2023 12:08:06

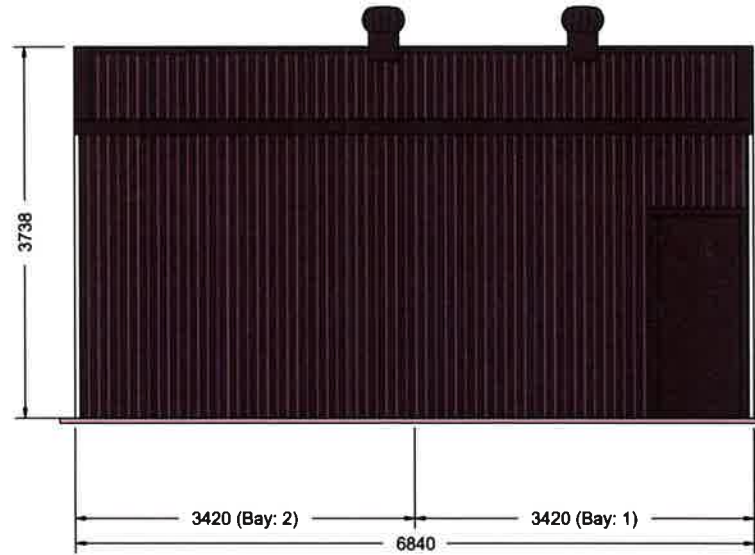

LEFT ELEVATION

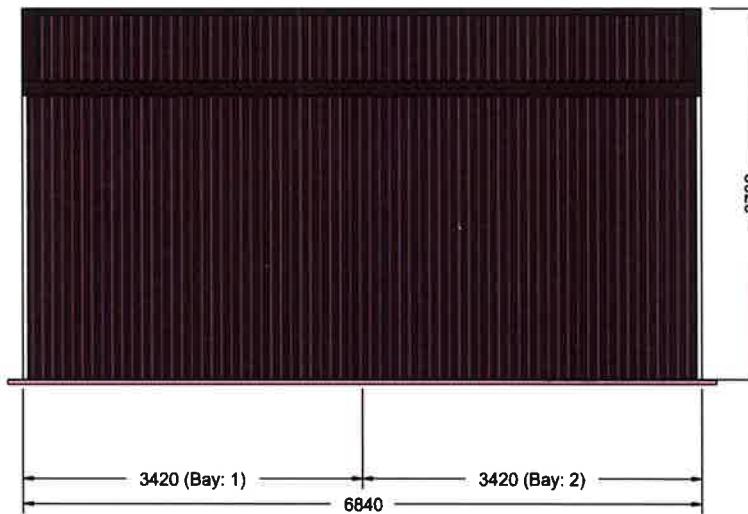

RIGHT ELEVATION

Drawing Title: Side Elevations
Scale: 1:69.775
Date :13-12-2023 12:08:15