

**SITE PLAN**  
SCALE 1 : 200


©COPYRIGHT

|  |                            |                |     |                |     |          |
|--|----------------------------|----------------|-----|----------------|-----|----------|
|  | PROJECT NAME:              | JOB NO:        | REV | DESCRIPTION    | DWN | DATE     |
|  | PERGOLA AND PATIO ADDITION | 5702           | A   | MODIFY PATIO 2 | DM  | 18/12/23 |
|  | DWG TITLE:                 | SCALE:         |     |                |     |          |
|  | SITE PLAN                  | AS NOTED AT A3 |     |                |     |          |
|  |                            | DRAWN:         |     |                |     |          |
|  |                            | DM             |     |                |     |          |

NOTE! DO NOT SCALE THIS DRAWING. IT IS THE BUILDER'S EXPRESS RESPONSIBILITY TO CHECK ALL SITE DIMENSIONS PRIOR TO FABRICATION OR COMMENCEMENT OF ANY WORK. ANY FORM OF REPRODUCTION OF THIS DRAWING IN FULL OR IN PART WITHOUT WRITTEN PERMISSION OF THE DESIGNER CONSTITUTES AN INFRINGEMENT OF COPYRIGHT.

NOTE! THE BUILDER/ CONTRACTOR IS TO ENSURE THAT THE SUPPORTING ELEMENTS TO WHICH THE PROPOSED STRUCTURE IS ATTACHING ARE STRUCTURALLY ADEQUATE, OR ADEQUATELY REINFORCED, TO WITHSTAND THE ADDITIONAL LOADS IMPOSED.

NOTE! ALL CONSTRUCTION TO BE IN ACCORDANCE WITH ALL ENGINEERS DETAILS, ALL RELEVANT AUSTRALIAN STANDARDS & THE BUILDING CODE OF AUSTRALIA

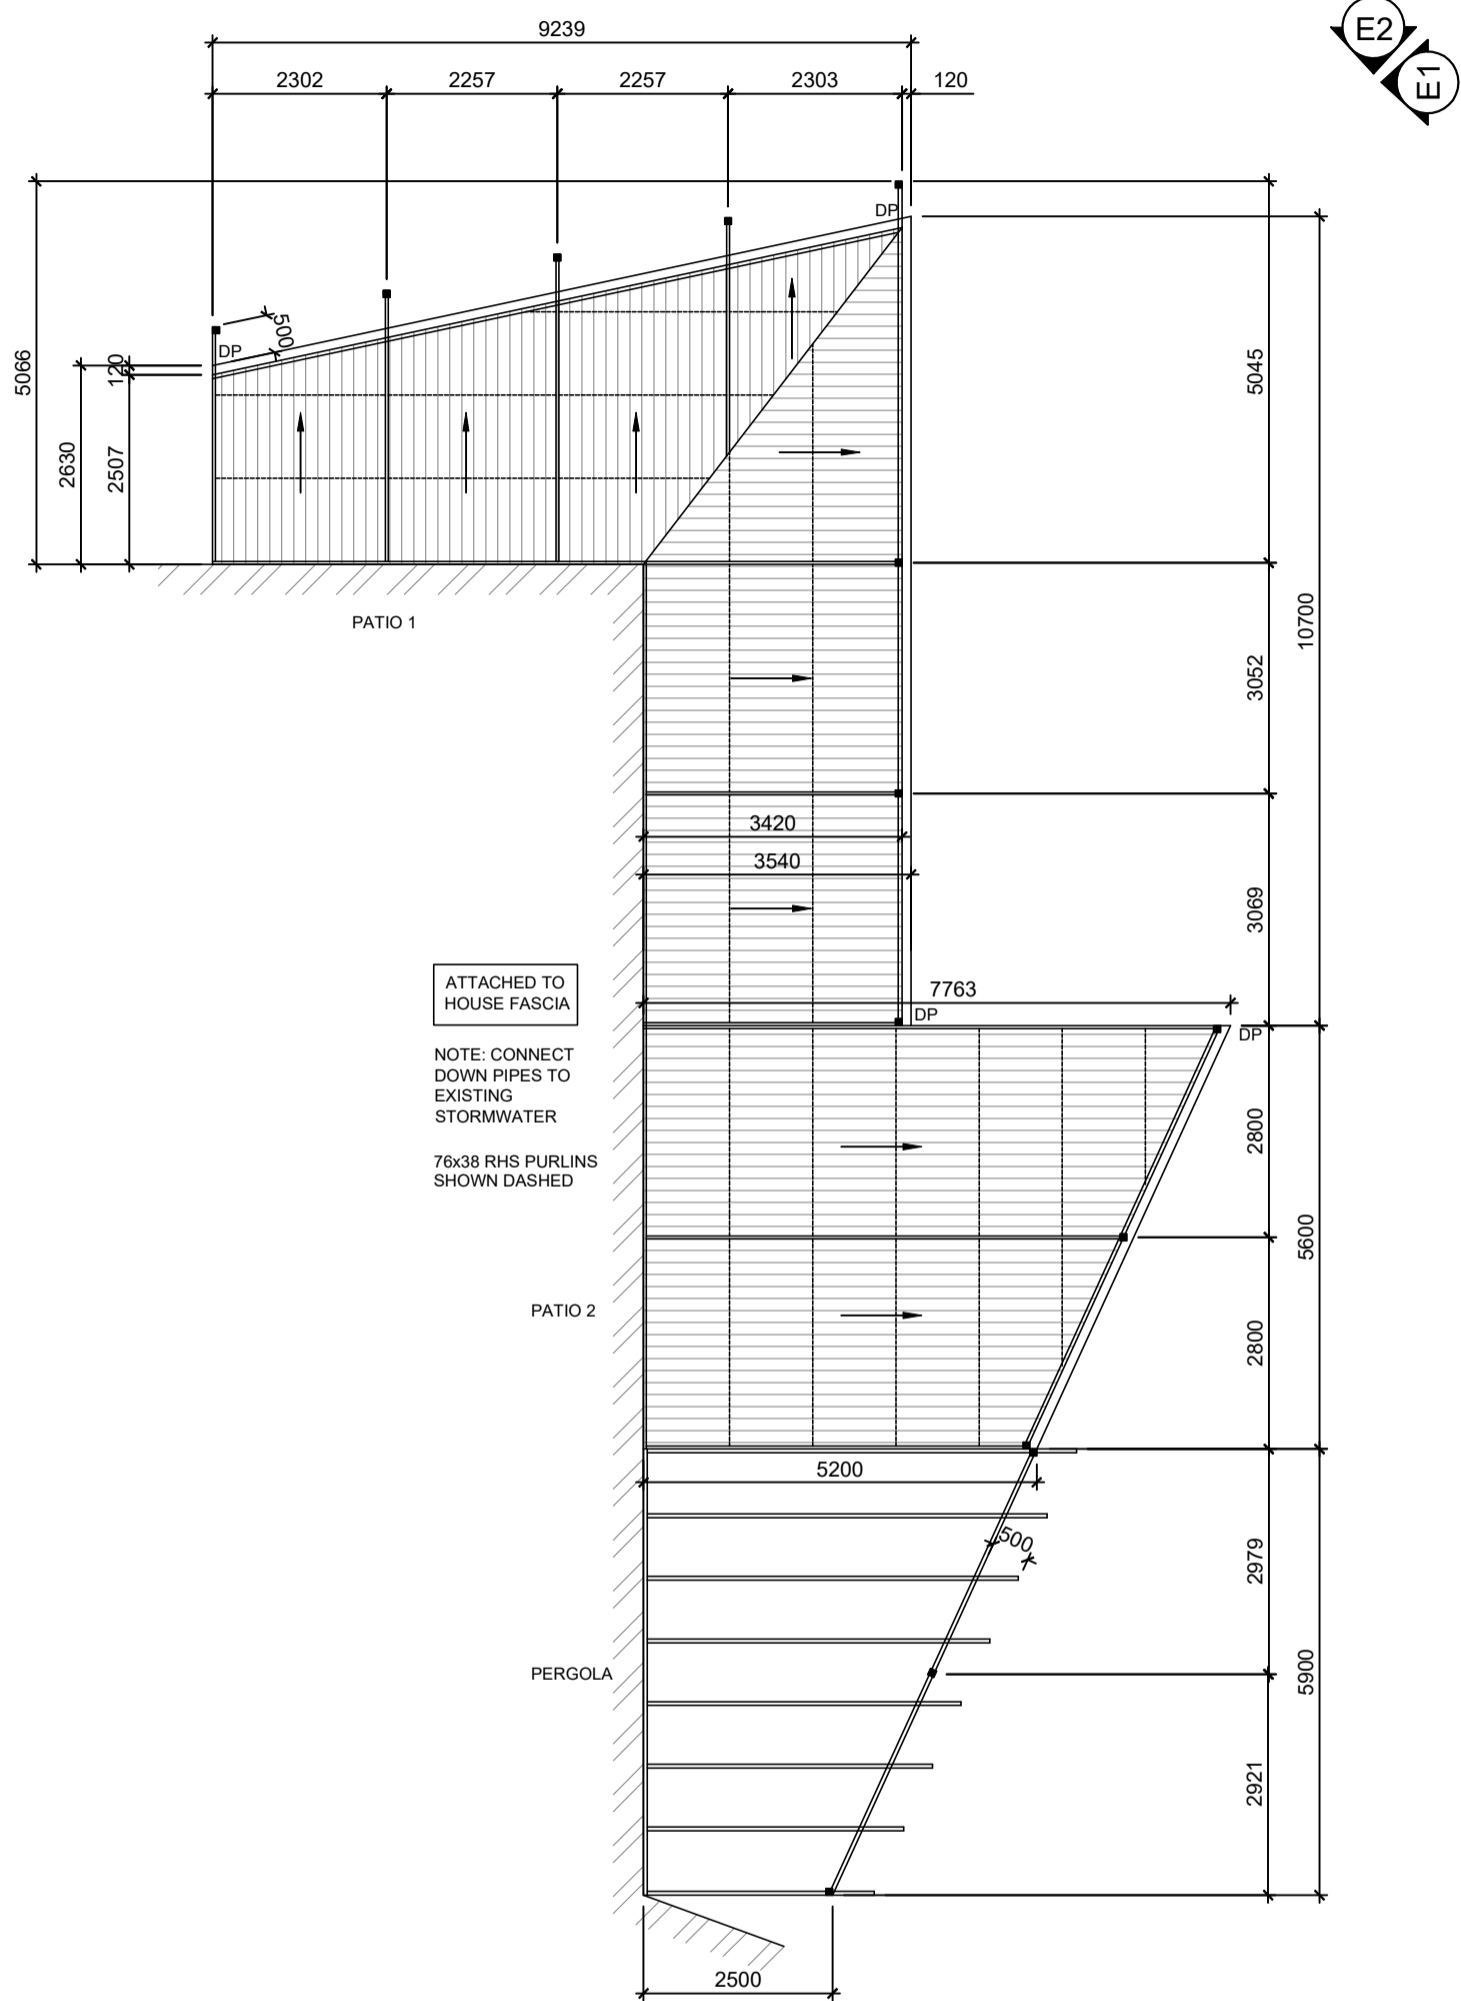

ATTACHED TO HOUSE FASCIA

NOTE: CONNECT DOWN PIPES TO EXISTING STORMWATER

76x38 RHS PURLINS SHOWN DASHED

**PROPOSED PATIO PLAN**


SCALE 1 : 100

|  |                          |                          |                               |           |                  |
|--|--------------------------|--------------------------|-------------------------------|-----------|------------------|
| PROJECT NAME:<br><b>PERGOLA AND PATIO ADDITION</b> | JOB NO:<br>5702          | REV<br>A                 | DESCRIPTION<br>MODIFY PATIO 2 | DWN<br>DM | DATE<br>18/12/23 |
|  | DWG TITLE:<br>FLOOR PLAN | SCALE:<br>AS NOTED AT A3 |                               |           |                  |
|  | DRAWN:<br>DM             |                          |                               |           |                  |

NOTE! DO NOT SCALE THIS DRAWING. IT IS THE BUILDER'S EXPRESS RESPONSIBILITY TO CHECK ALL SITE DIMENSIONS PRIOR TO FABRICATION OR COMMENCEMENT OF ANY WORK. ANY FORM OF REPRODUCTION OF THIS DRAWING IN FULL OR IN PART WITHOUT WRITTEN PERMISSION OF THE DESIGNER CONSTITUTES AN INFRINGEMENT OF COPYRIGHT.


NOTE! ALL CONSTRUCTION TO BE IN ACCORDANCE WITH ALL ENGINEERS DETAILS, ALL RELEVANT AUSTRALIAN STANDARDS & THE BUILDING CODE OF AUSTRALIA

NOTE! THE BUILDER/ CONTRACTOR IS TO ENSURE THAT THE SUPPORTING ELEMENTS TO WHICH THE PROPOSED STRUCTURE IS ATTACHING ARE STRUCTURALLY ADEQUATE, OR ADEQUATELY REINFORCED, TO WITHSTAND THE ADDITIONAL LOADS IMPOSED.

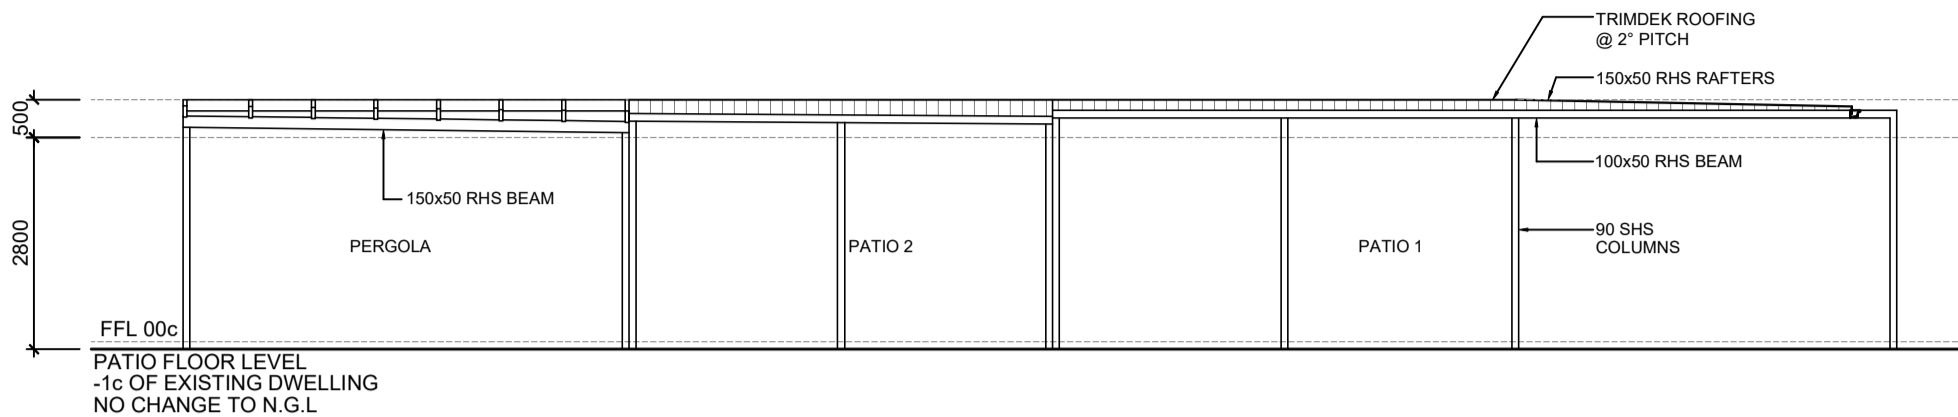


**ELEVATION 1**

SCALE 1 : 100

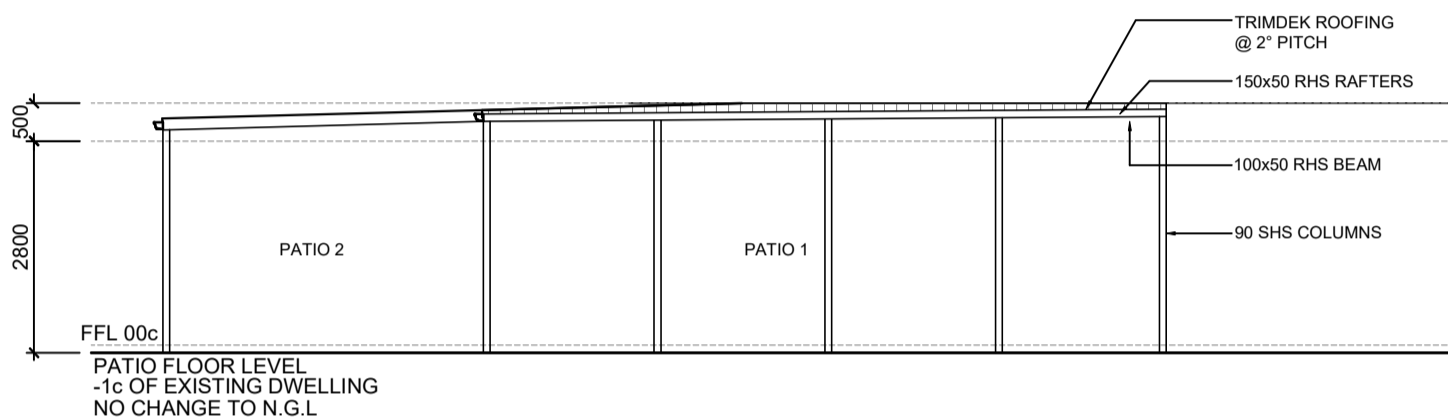


**ELEVATION 2**

SCALE 1 : 100

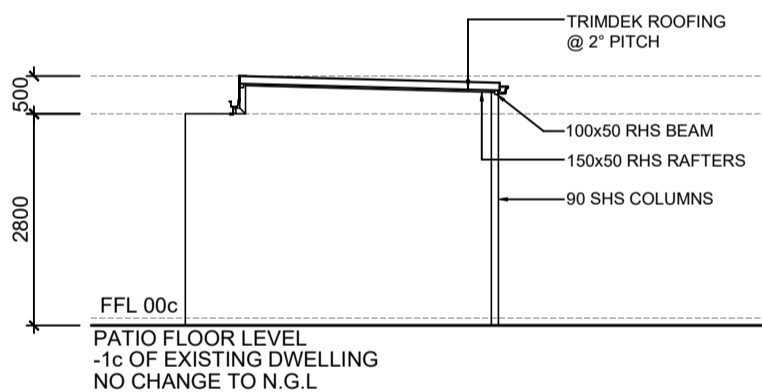


**PATIO 1 SIDE ELEVATION**

SCALE 1 : 100

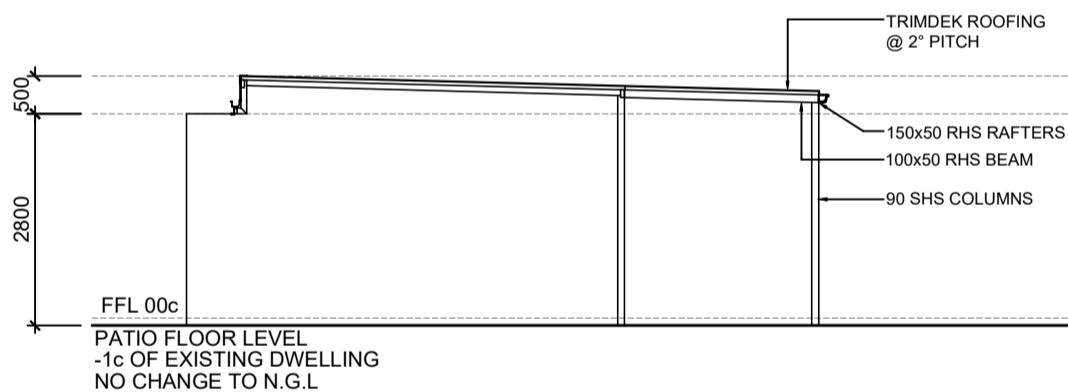

**PATIO 2 SIDE ELEVATION**

SCALE 1 : 100

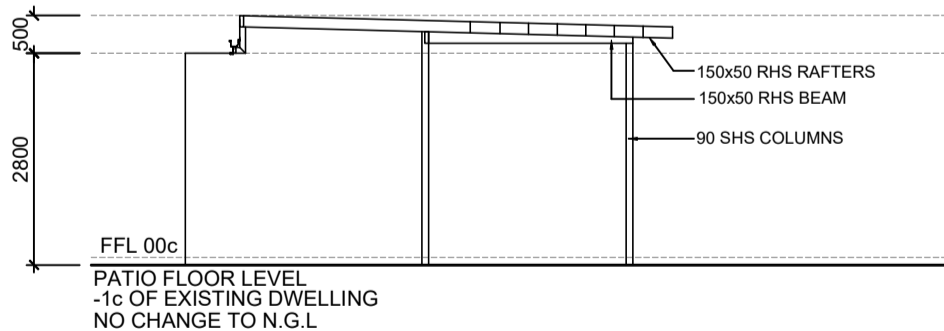

**PERGOLA SIDE ELEVATION**

SCALE 1 : 100

|  |                                 |                             |                               |           |                  |
|--|---------------------------------|-----------------------------|-------------------------------|-----------|------------------|
| PROJECT NAME:<br><b>PERGOLA AND<br/>PATIO ADDITION</b> | JOB NO:<br>5702                 | REV<br>A                    | DESCRIPTION<br>MODIFY PATIO 2 | DWN<br>DM | DATE<br>18/12/23 |
|  | DWG TITLE:<br><b>ELEVATIONS</b> | SCALE:<br>AS NOTED<br>AT A3 |                               |           |                  |
|  | DRAWN:<br>DM                    |                             |                               |           |                  |

NOTE! DO NOT SCALE THIS DRAWING. IT IS THE BUILDER'S EXPRESS RESPONSIBILITY TO CHECK ALL SITE DIMENSIONS PRIOR TO FABRICATION OR COMMENCEMENT OF ANY WORK. ANY FORM OF REPRODUCTION OF THIS DRAWING IN FULL OR IN PART WITHOUT WRITTEN PERMISSION OF THE DESIGNER CONSTITUTES AN INFRINGEMENT OF COPYRIGHT.

NOTE! ALL CONSTRUCTION TO BE IN ACCORDANCE WITH ALL ENGINEERS DETAILS, ALL RELEVANT AUSTRALIAN STANDARDS & THE BUILDING CODE OF AUSTRALIA

NOTE! THE BUILDER/ CONTRACTOR IS TO ENSURE THAT THE SUPPORTING ELEMENTS TO WHICH THE PROPOSED STRUCTURE IS ATTACHING ARE STRUCTURALLY ADEQUATE, OR ADEQUATELY REINFORCED, TO WITHSTAND THE ADDITIONAL LOADS IMPOSED.