



1:200

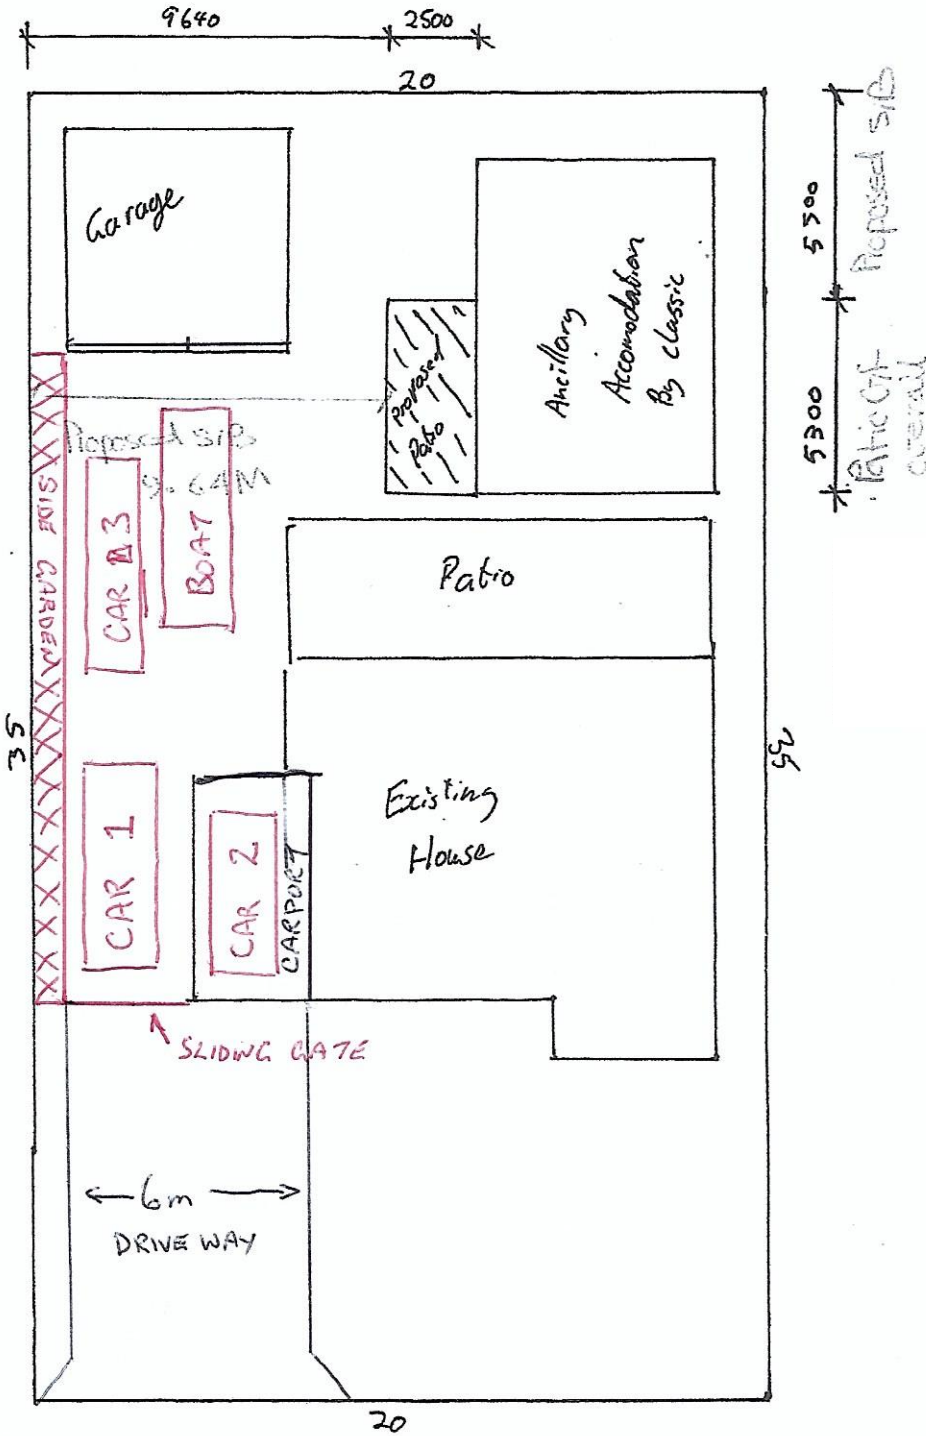

ALBERSBA CIRCLE

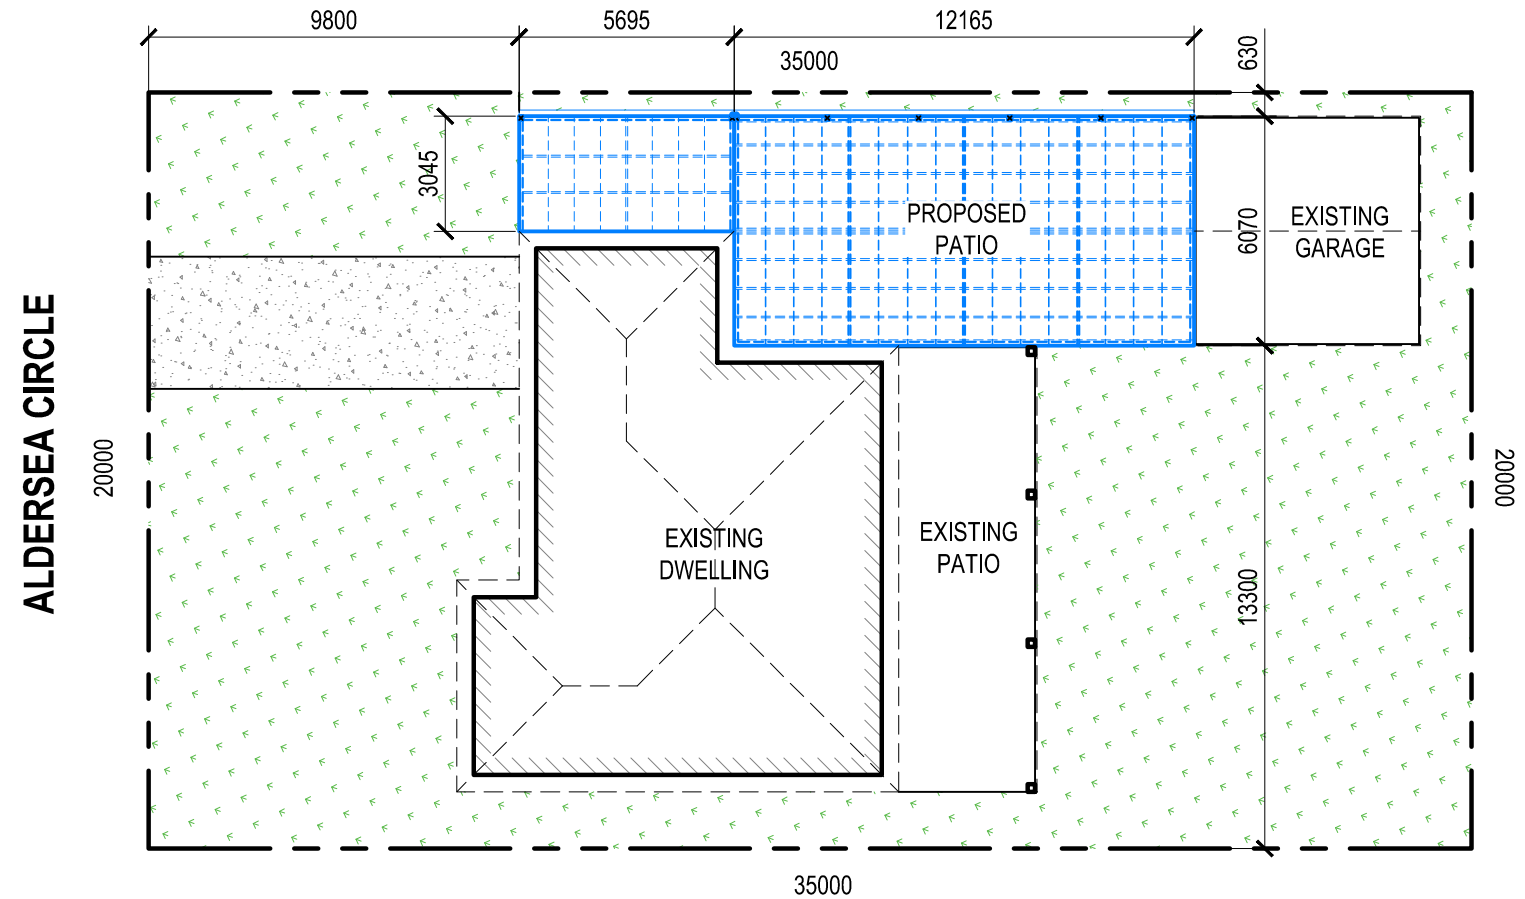


SITE ANALYSIS


TOTAL SITE AREA	700 m ²
EXISTING DWELLING	145.1 m ²
OTHER AREAS	79.5 m ²
TOTAL EXISTING IMPERVIOUS AREA	224.6 m ²
TOTAL AREA OF PROPOSED	91.2 m ²
TOTAL NEW IMPERVIOUS AREA	91.2 m ²
TOTAL PROPOSED IMPERVIOUS AREA (45.11%)	315.8 m ²
TOTAL PROPOSED LANDSCAPE AREA (54.89%)	384.2 m ²

**NOTE: NO EXCAVATION
OR SEDIMENT CONTROL
MEASURES REQUIRED**

DATE	AMENDMENT	ISSUE	PROPOSED	FOR
			PROPOSED PATIO	
			AT SITE ADDRESS	
			DRAWING	LOT No. PS
			SITE PLAN/SITE ANALISYS	1200 1066113
			DATE	SCALE
			04.10.2023	1:200
			PEOJECT No.	DRAWING No.
			---	----
				SHEET No.
				1 OF 3

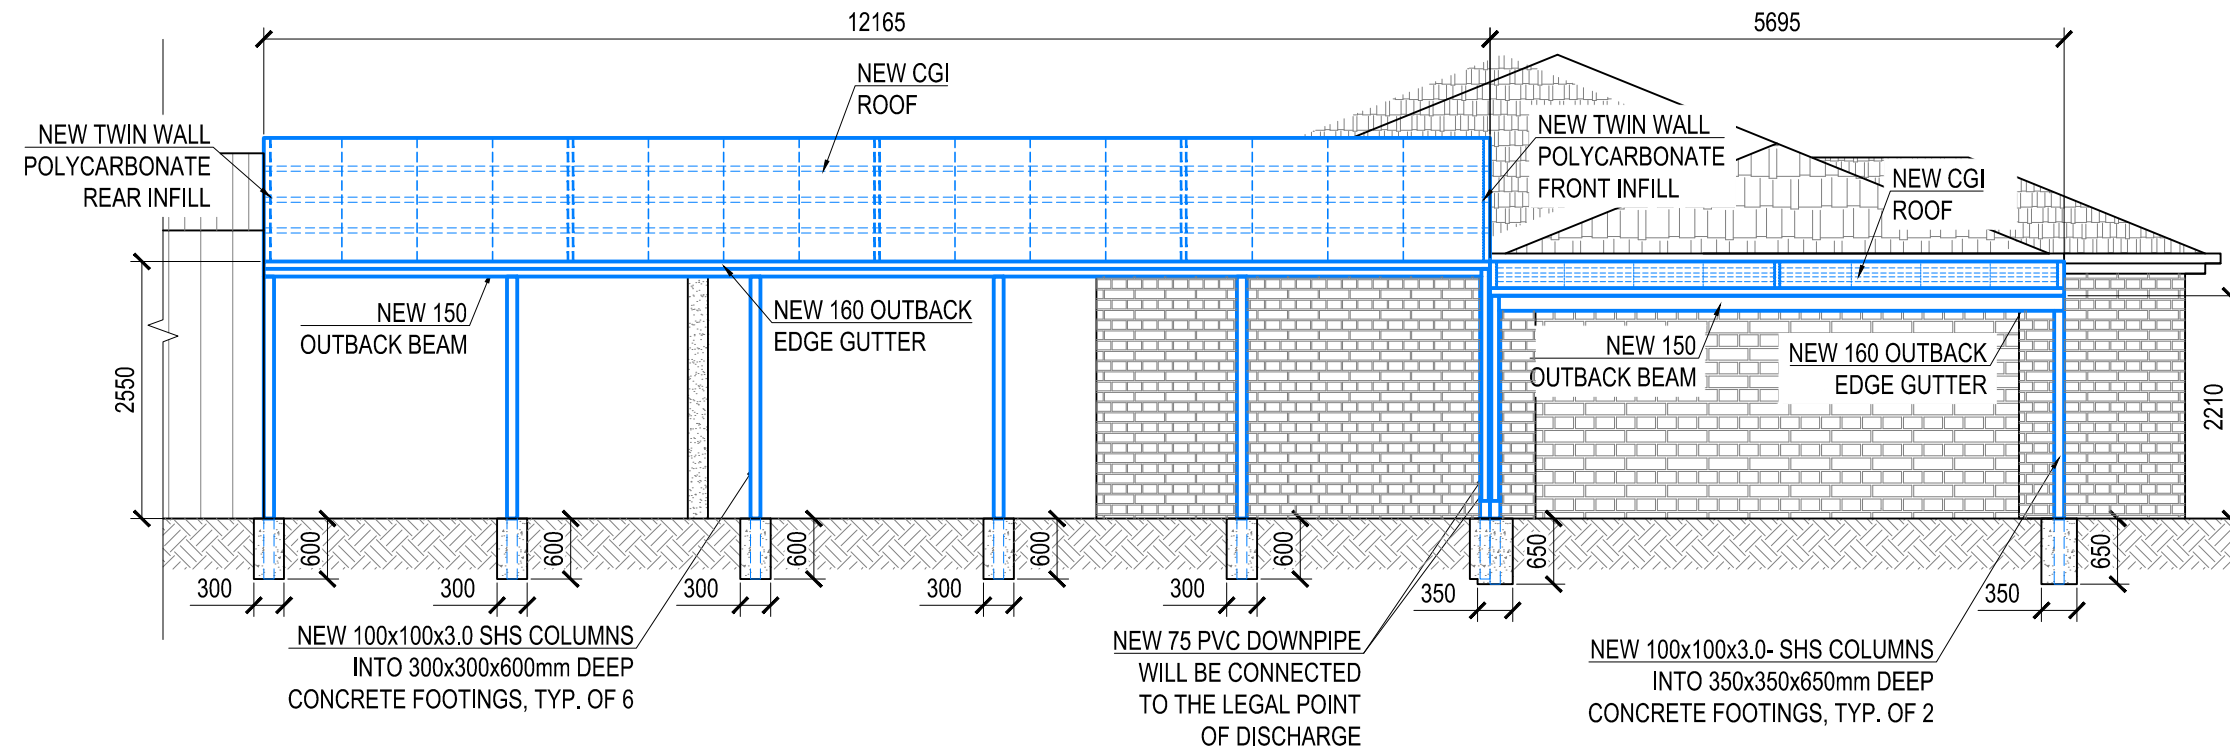

1 NORTH ELEVATION
Scale 1:75

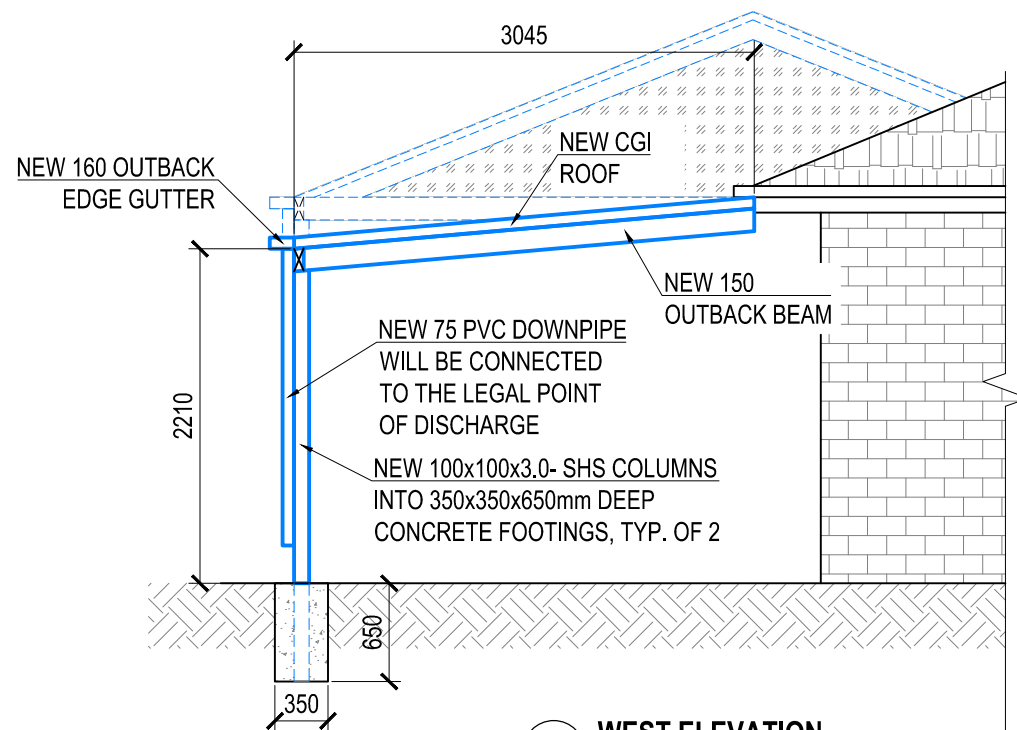

2 WEST ELEVATION
Scale 1:50

DATE	AMENDMENT	ISSUE	PROPOSED	FOR
			PROPOSED PATIO	
			AT SITE ADDRESS	
			DRAWING	LOT No.
			ELEVATIONS	1200
			DATE	PS
			04.10.2023	1066113
			SCALE	PROJECT No.
			1:75/1:50	---
			DRAWING No.	SHEET No.
			----	3 OF 3