

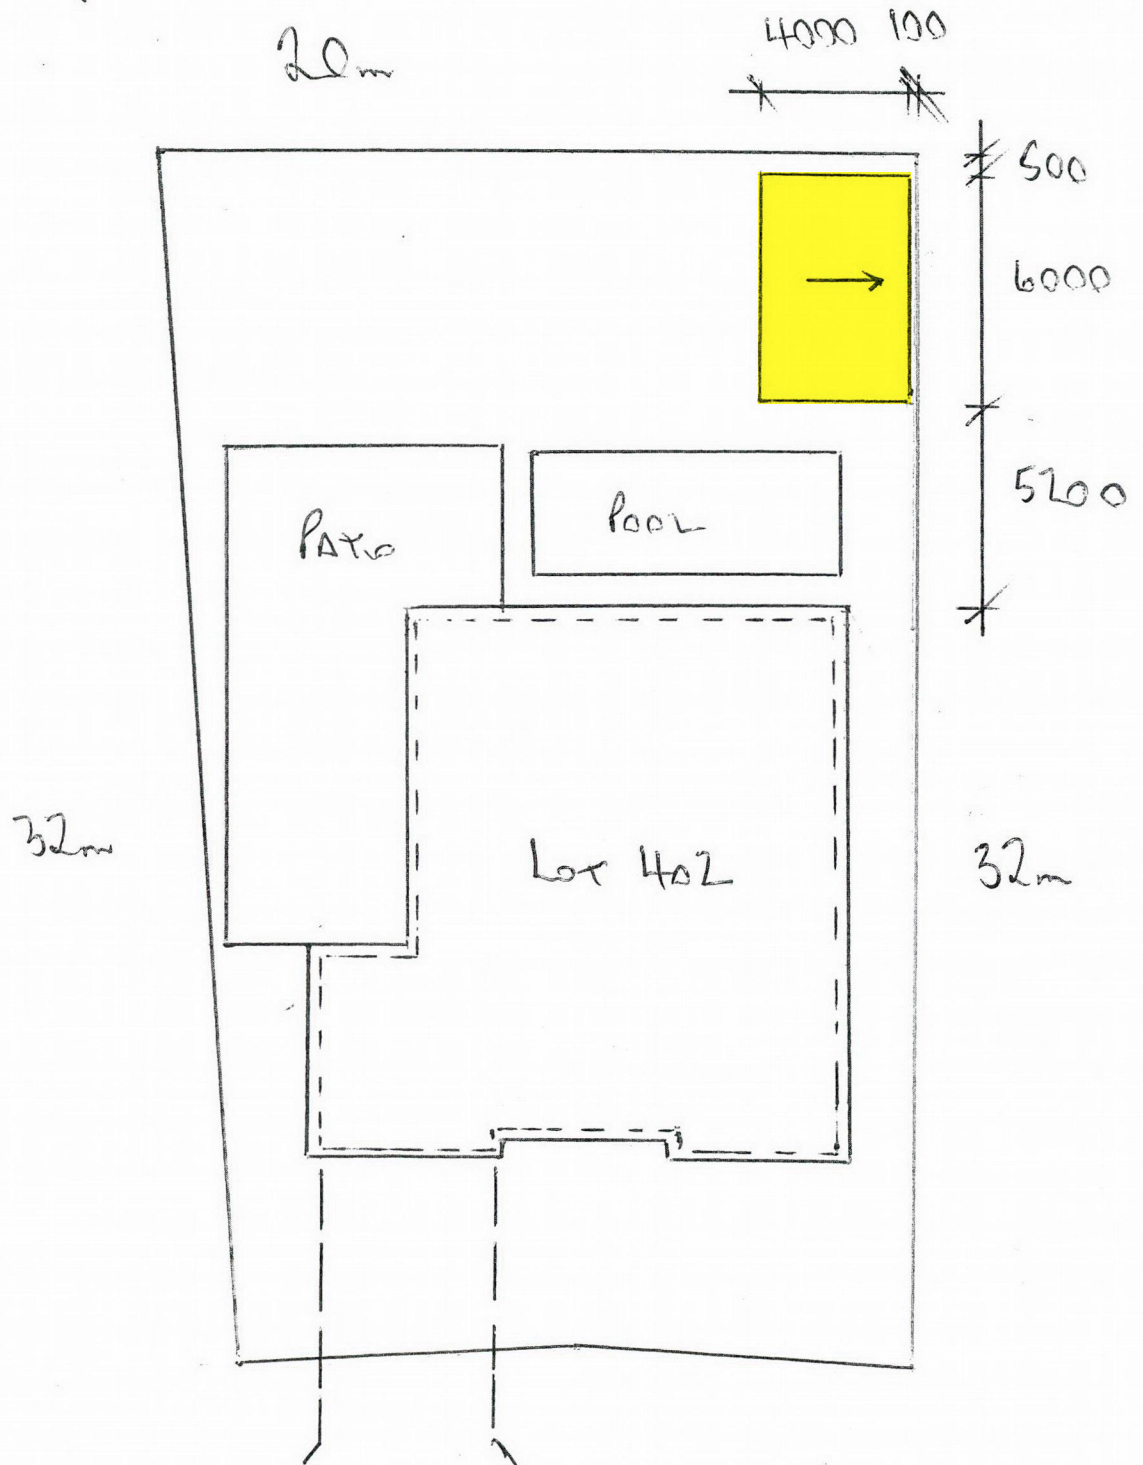


Proposed Site 6m x 4m x 3m  
for  
DANIEL MITCHELL & MICHELE RILEY  
of  
8 MOREE LANE QUINN'S ROCKS  
SCALE 1:200  
F.F.L AS EXISTING

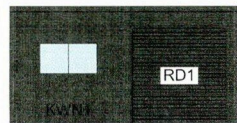


 Location of proposed outbuilding

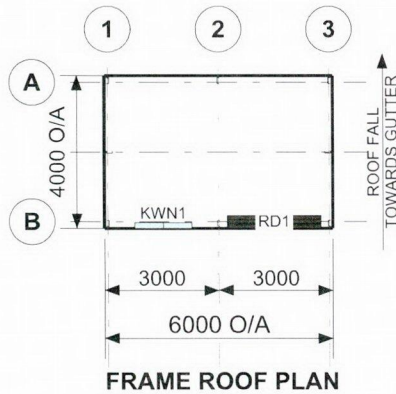


ELEVATION GRID B



ELEVATION GRID A

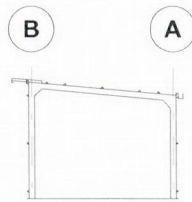

SECTION GRID 2

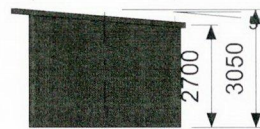

ELEVATION GRID 3



ELEVATION GRID 1

**CLADDING**

| ITEM     | PROFILE (min)    | FINISH | COLOUR |
|----------|------------------|--------|--------|
| ROOF     | TRIMDEK 0.42 BMT | CB     | WG     |
| WALLS    | TRIMDEK 0.35 BMT | CB     | WG     |
| CORNERS  | -                | CB     | WG     |
| BARGE    | -                | CB     | WG     |
| GUTTER   | SHEERLINE        | CB     | WG     |
| DOWNPIPE | 100x50           | CB     | WG     |

0.35bmt=0.40tct; 0.42bmt=0.47tct; 0.48bmt=0.53tct

**ACCESSORY SCHEDULE & LEGEND**

| QTY | MARK | DESCRIPTION                                                                  |
|-----|------|------------------------------------------------------------------------------|
| 1   | KWN1 | AMI - Reg A & B, 790x1505 CLR + FG Fly Screen, Window Kit (BDSP)             |
| 1   | RD1  | B&D, Firmadoor, R.D, "R1F-W/Lock", 2425 high x 2460 wide Clear Opening width |

ARCHITECTURAL DRAWING ONLY, NOT FOR CONSTRUCTION USE

CLIENT

**Daniel Mitchell**

SITE

**8 Moree Lane  
QUINNS ROCKS WA 6030**

BUILDING

**DELUXE SKILLION  
4000 SPAN x 2700/3050 EAVE x 6000 LONG**

TITLE

**FLOOR PLAN & ELEVATION**

|                         |                                      |                 |                    |
|-------------------------|--------------------------------------|-----------------|--------------------|
| SCALE<br>A4 SHEET 1:200 | DRAWING NUMBER<br><b>ELLN01-1952</b> | REV<br><b>A</b> | PAGE<br><b>1/1</b> |
|-------------------------|--------------------------------------|-----------------|--------------------|