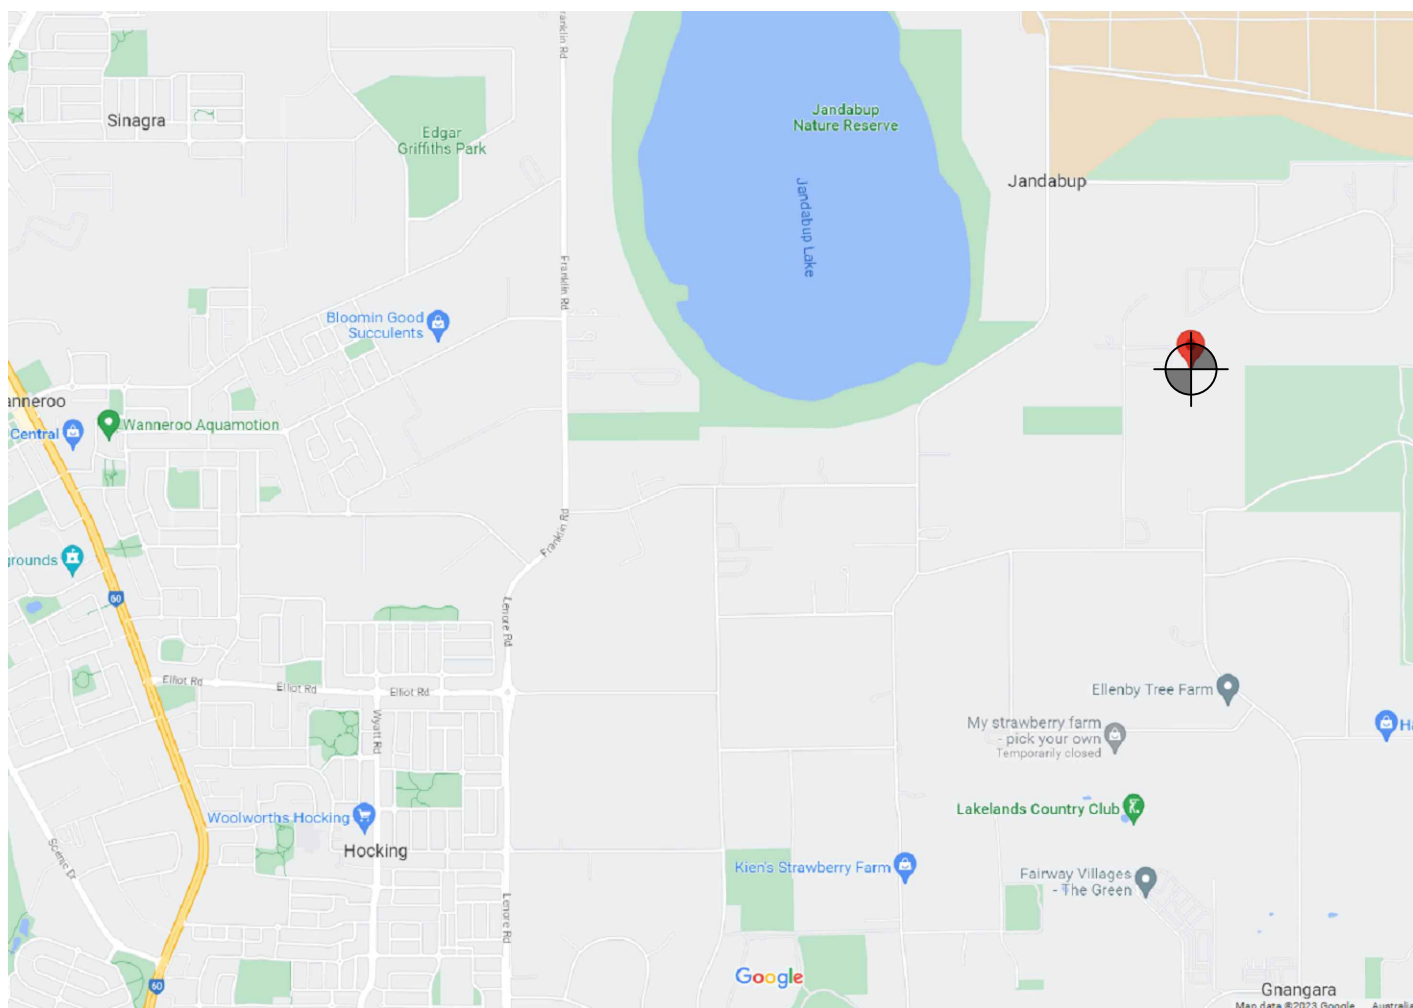


[illegible]

## LOCALITY PLAN

NOT TO SCALE

# JANDABUP

82 DAMIAN ROAD,  
JANDABUP,  
WA 6077

SITE ID: AW6077-001



City West Office Park  
Suite 3.02, Level 3, Building B  
33-35 Saunders Street, Pyrmont, NSW 2009  
[www.waveconn.com](http://www.waveconn.com)

FOR APPROVAL

DRAWING No.  
AW6077-001 - 00





PROPERTY BOUNDARY

PROPOSED SITE ACCESS

PROPOSED POWER  
ROUTE (TBC)

PROPOSED INSTALLATION  
AND LEASE AREA  
(HATCHED)

NOTES:  
1. PROPOSED POWER ROUTE SHOWN  
INDICATIVELY ONLY AND IS SUBJECT TO  
POWER AUTHORITY DESIGN & APPROVAL.




SITE PLAN

SCALE 1:2000

|     |            |                     |    |    |    |   |                                  |                               |                 |
|-----|------------|---------------------|----|----|----|---|----------------------------------|-------------------------------|-----------------|
| A-1 | 18.09.2023 | ISSUED FOR APPROVAL | EW | EW | MH | <br><small>City West Office Park<br/>Suite 3.02, Level 3, Building B<br/>33-35 Saunders Street, Pyrmont, NSW 2009<br/><a href="http://www.waveconn.com">www.waveconn.com</a></small> | TITLE : DRAFT SITE PLAN          |                               |                 |
|     |            |                     |    |    |    |   | DRAWING STATUS :<br>FOR APPROVAL | DRAWING No.<br>AW6077-001- P1 | REVISION<br>A-1 |

AW6077-001  
JANDABUP  
82 DAMIAN ROAD, JANDABUP, WA 6077


SCALE 1 : 2000 AT A3

 





| DATUM POINT | GDA94 COORDINATES |            |
|-------------|-------------------|------------|
|             | LATITUDE          | LONGITUDE  |
|             | -31.749522        | 115.860376 |

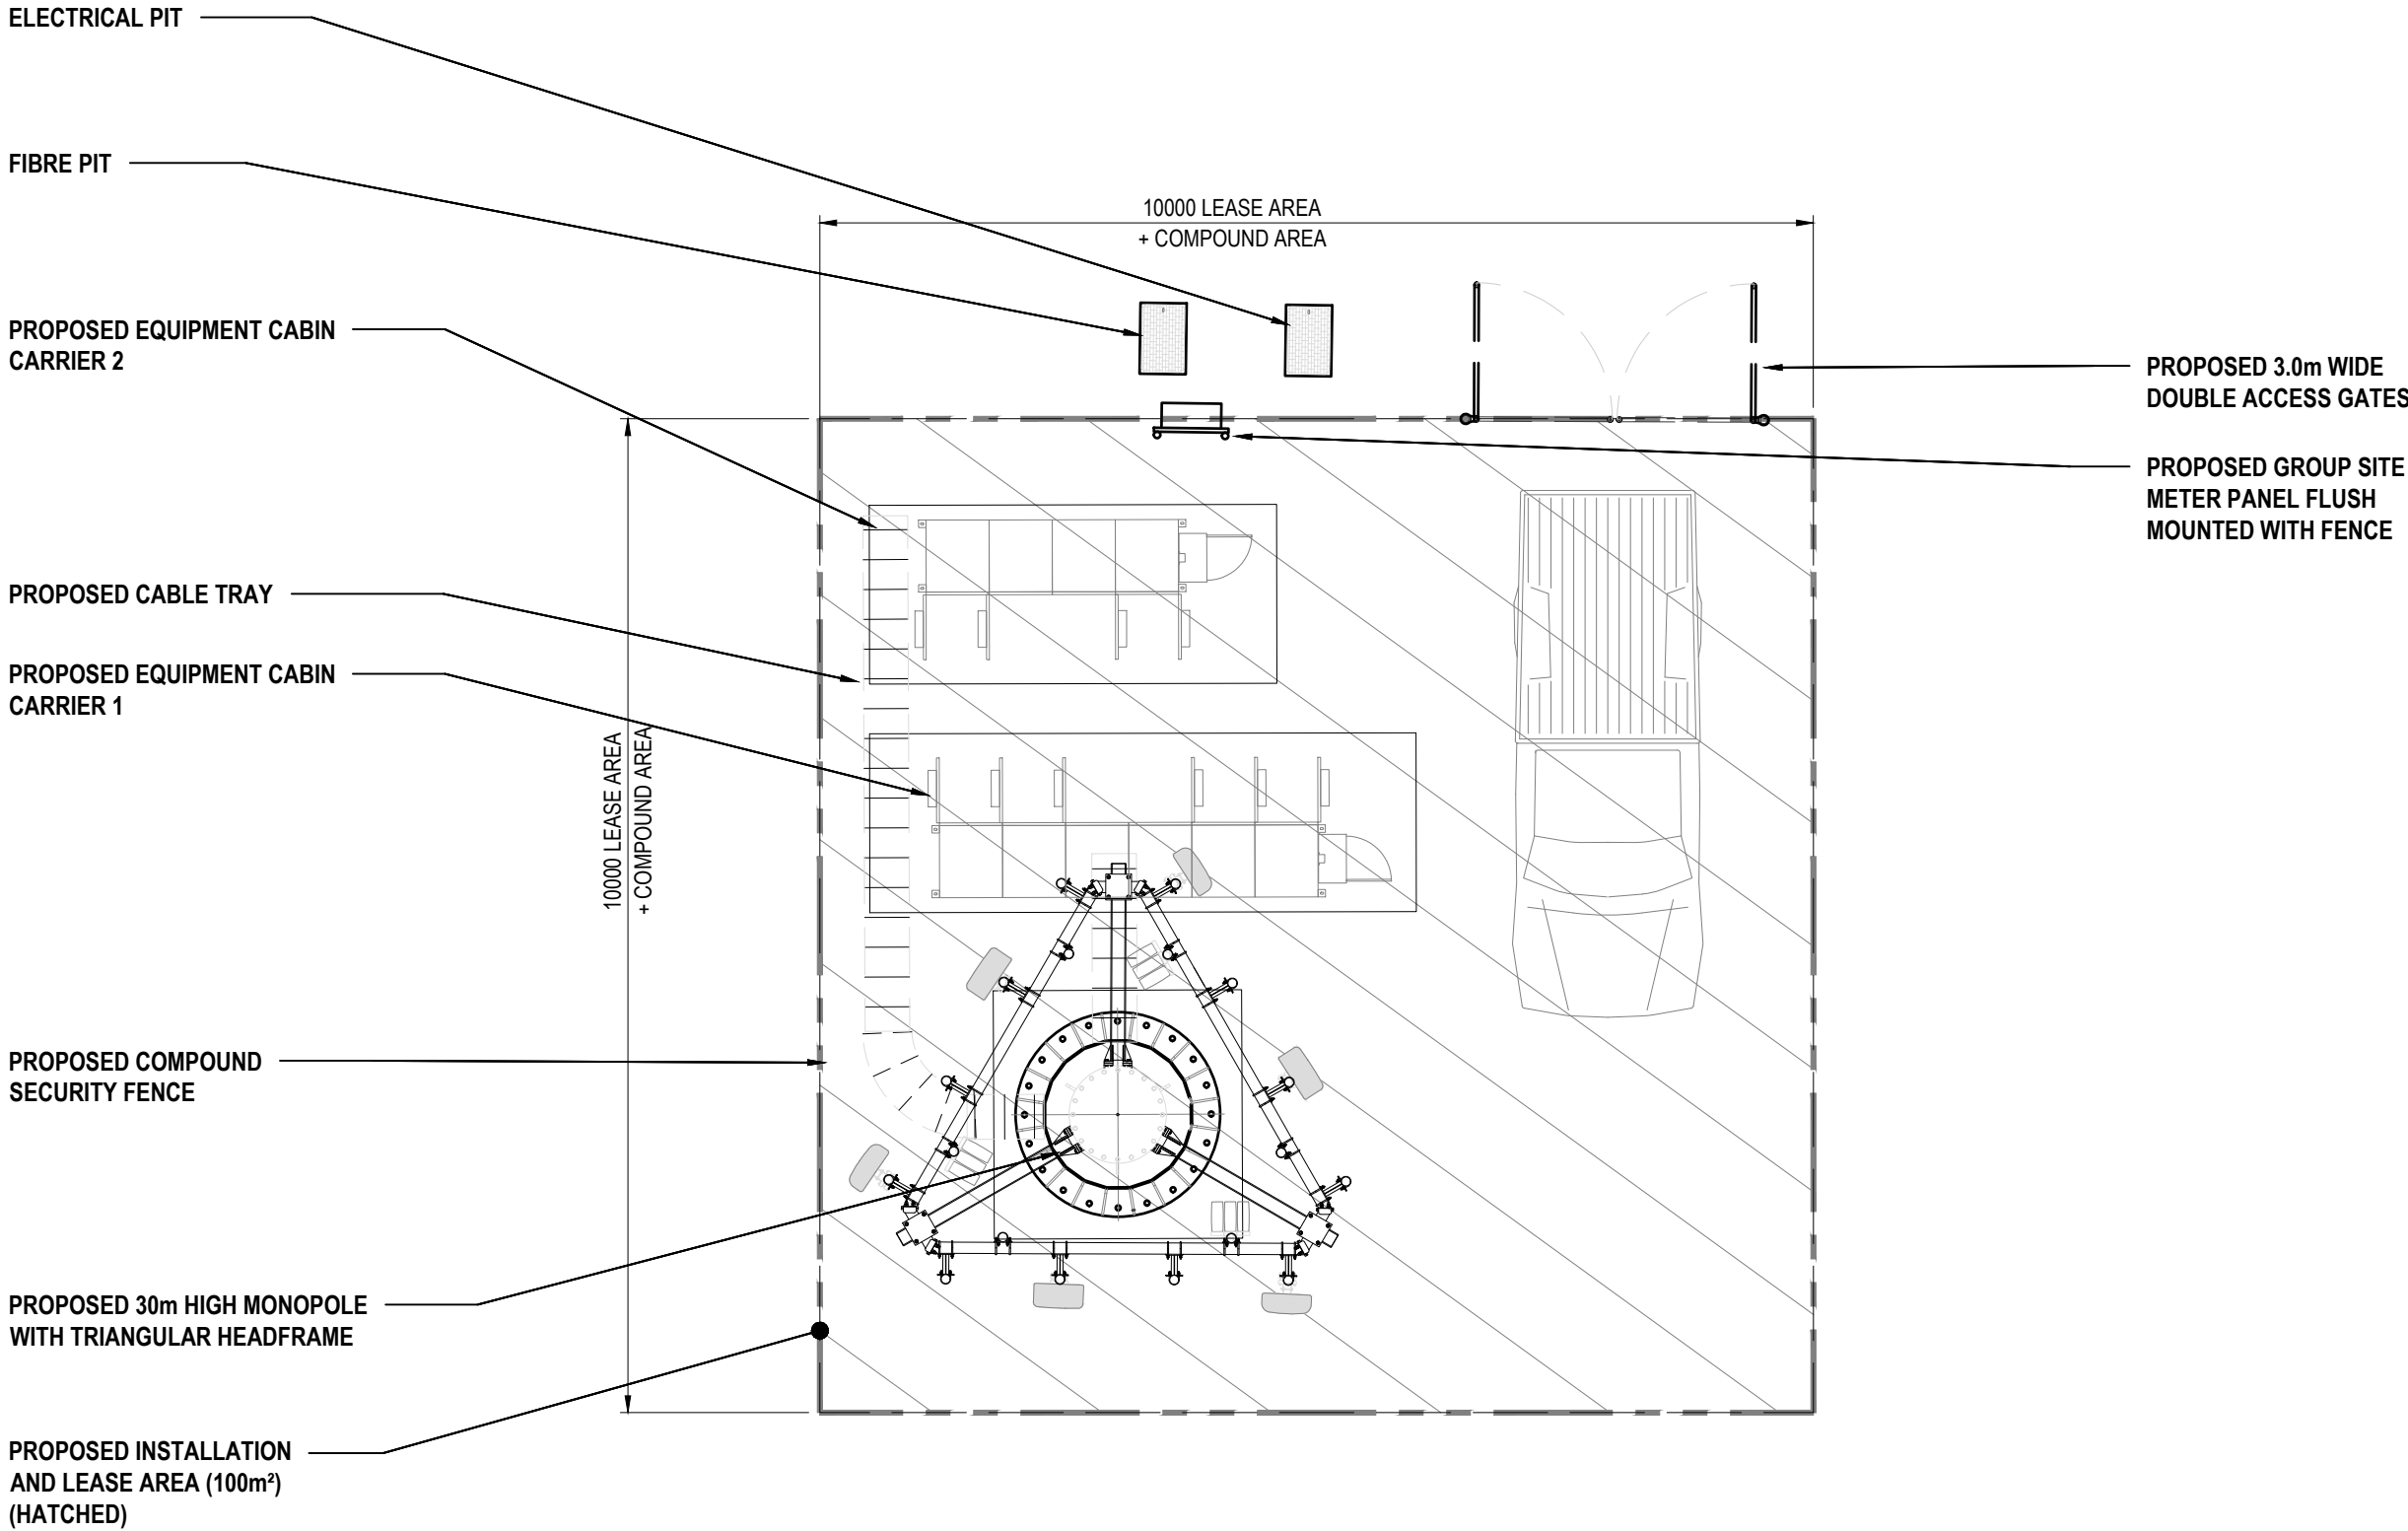



SITE SETOUT PLAN

SCALE 1:75

|     |            |                     |    |    |    |   |                                                             |                                  |                               |                 |
|-----|------------|---------------------|----|----|----|---|-------------------------------------------------------------|----------------------------------|-------------------------------|-----------------|
| A-1 | 18.09.2023 | ISSUED FOR APPROVAL | EW | EW | MH | <br><small>City West Office Park<br/>Suite 3.02, Level 3, Building B<br/>33-35 Saunders Street, Pyrmont, NSW 2009<br/><a href="http://www.waveconn.com">www.waveconn.com</a></small> | AW6077-001<br>JANDABUP<br>82 DAMIAN ROAD, JANDABUP, WA 6077 | TITLE : DRAFT SITE SETOUT PLAN   |                               |                 |
|     |            |                     |    |    |    |   |                                                             | DRAWING STATUS :<br>FOR APPROVAL | DRAWING No.<br>AW6077-001- P2 | REVISION<br>A-1 |

SCALE 1 : 75 AT A3

 

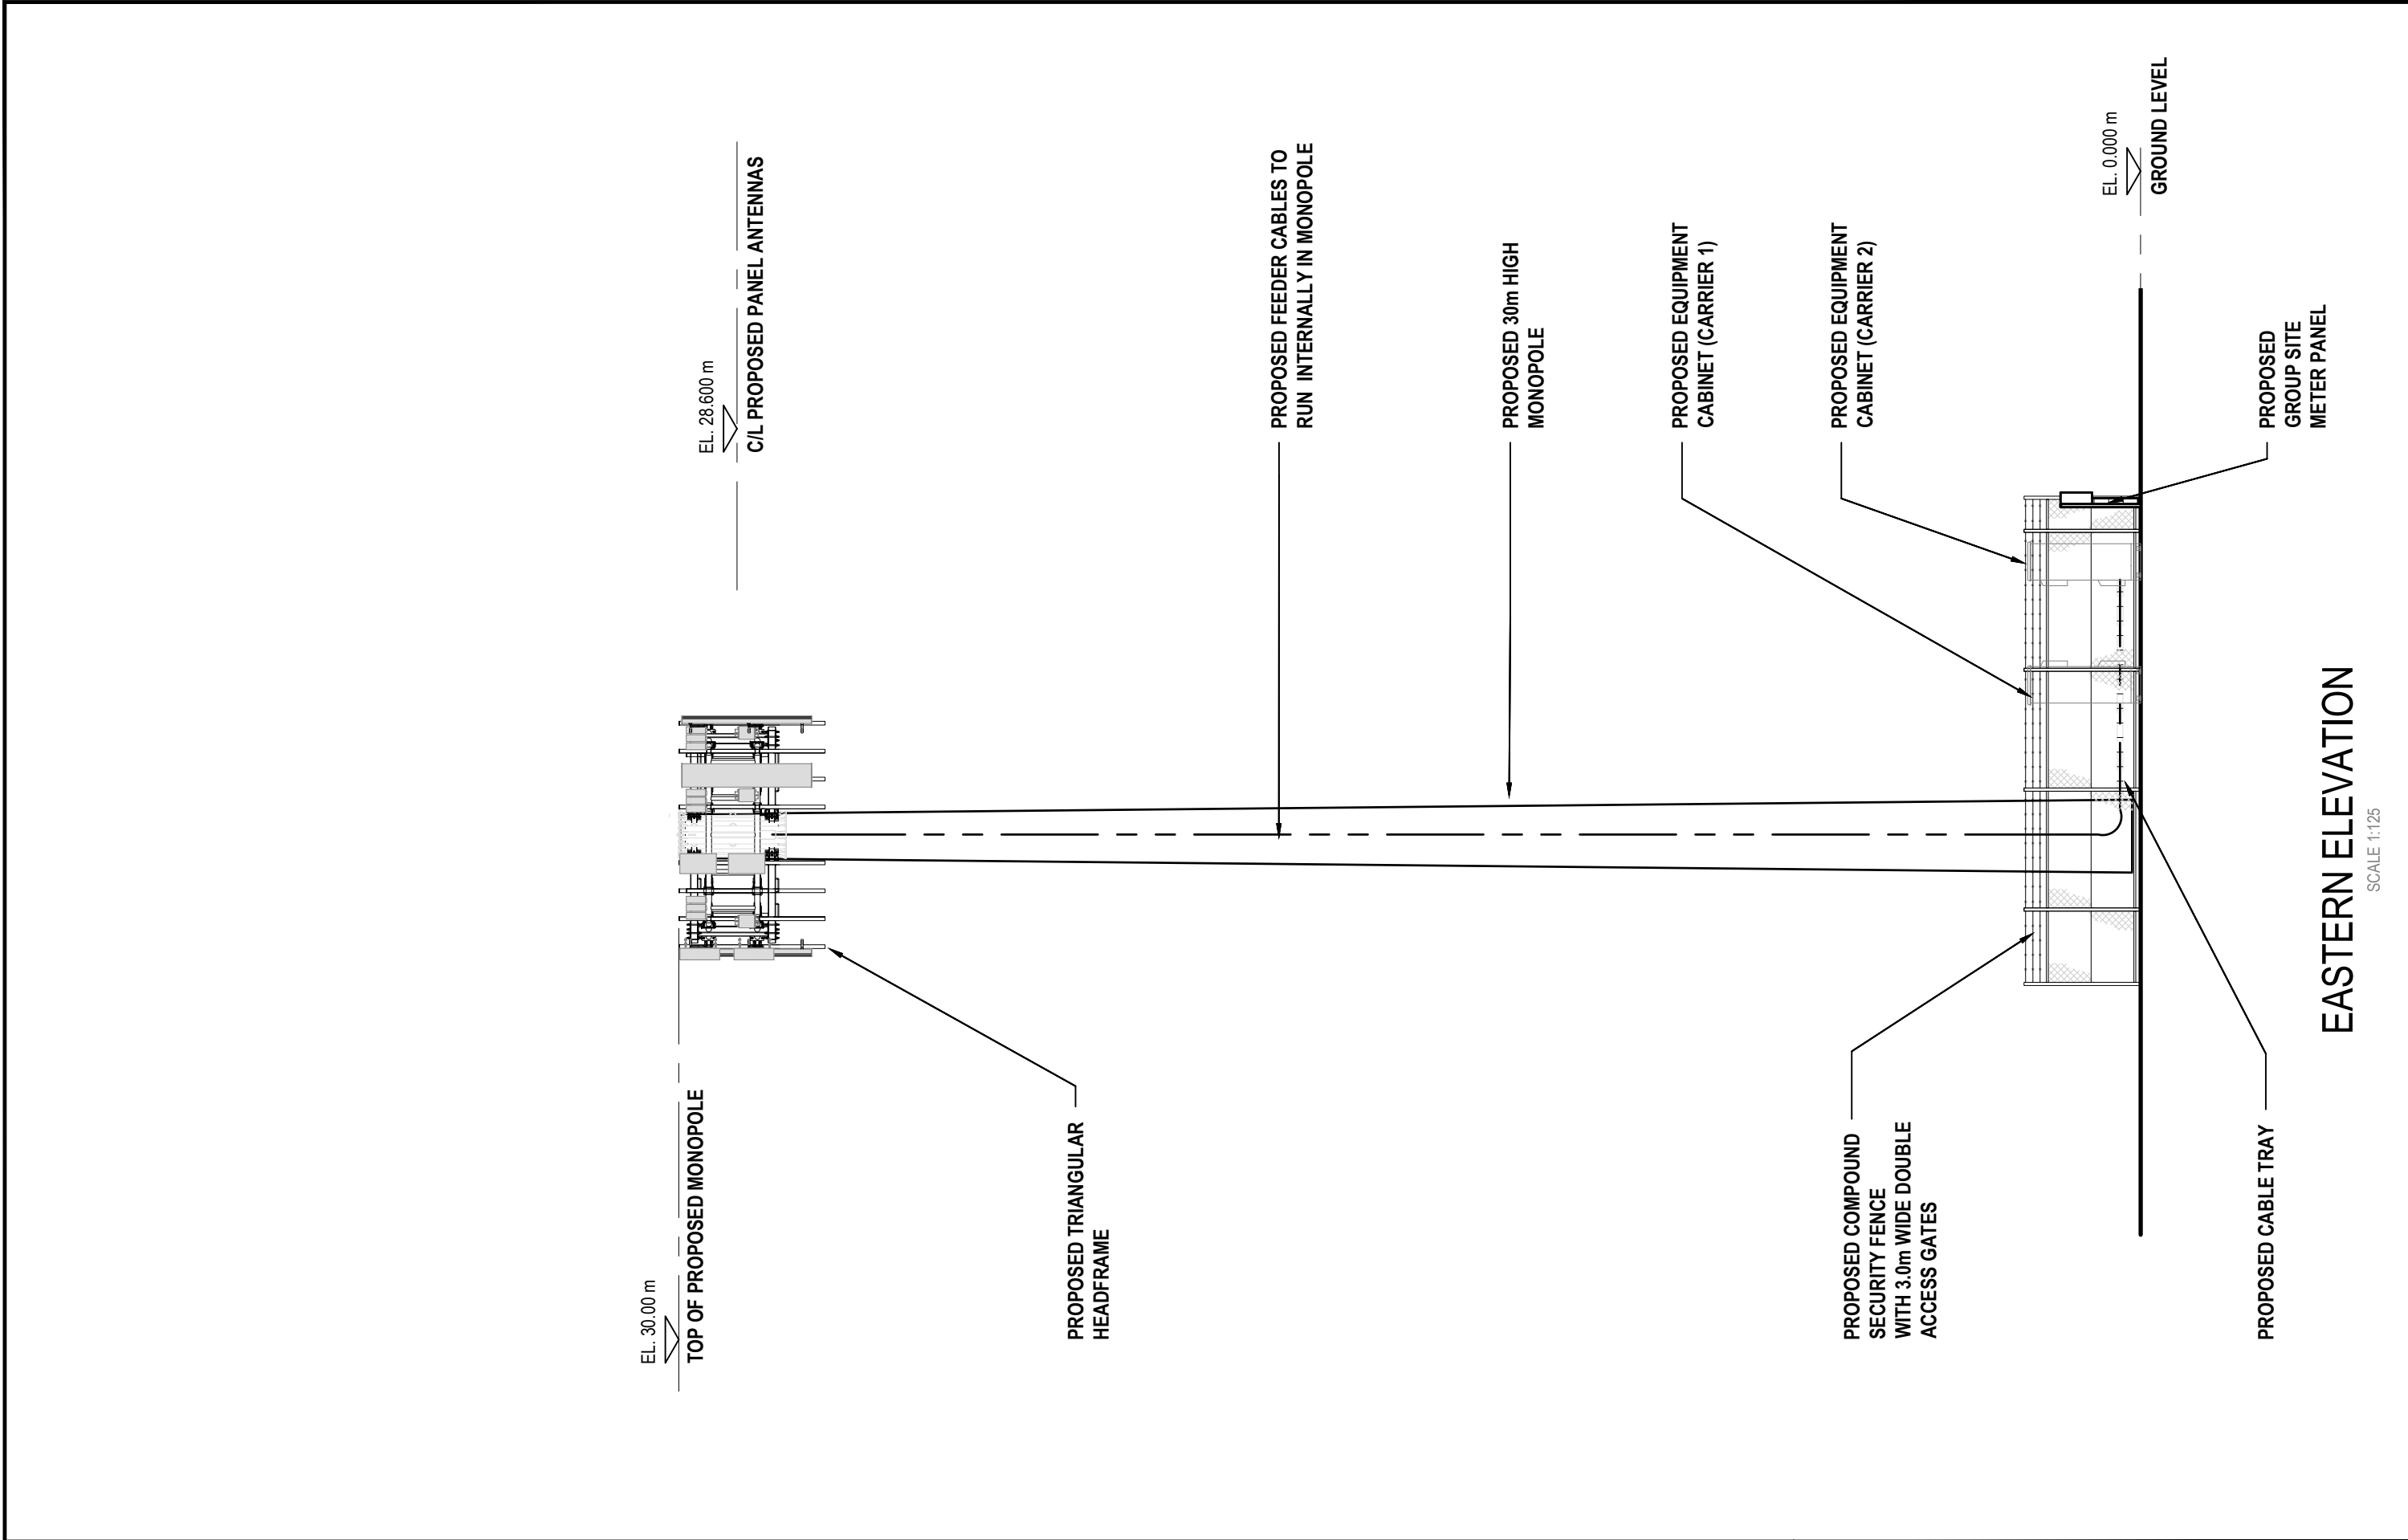

|          |            |                      |       |          |          |   |                                                                 |                                  |                                |                 |
|----------|------------|----------------------|-------|----------|----------|---|-----------------------------------------------------------------|----------------------------------|--------------------------------|-----------------|
|          |            |                      |       |          |          |                                                                            | AW6077-001<br>JANDABUP<br><br>82 DAMIAN ROAD, JANDABUP, WA 6077 | TITLE :<br>DRAFT SITE ELEVATION  |                                |                 |
| A-1      | 18.09.2023 | ISSUED FOR APPROVAL  | EW    | EW       | MH       | City West Office Park<br>Suite 3.02, Level 3, Building B<br>33-35 Saunders Street, Pyrmont, NSW 2009<br><a href="http://www.waveconn.com">www.waveconn.com</a> |                                                                 | DRAWING STATUS :<br>FOR APPROVAL | DRAWING No.<br>AW6077-001 - P3 | REVISION<br>A-1 |
| REVISION | DATE       | REVISION DESCRIPTION | DRAWN | DESIGNED | APPROVED |   |                                                                 |                                  |                                |                 |



## 82 Damian Road, JANDABUP – DA2024/418

Photomontage locations



Proposed Facility at  
82 Damian Road  
JANDABUP

## 82 Damian Road, JANDABUP — DA2024/418

Photomontages — View 1

(approximately 300 metres away)





## 82 Damian Road, JANDABUP — DA2024/418

Photomontages — View 2

(approximately 600 metres away)

