




SOUTH ELEVATIONS
1:100

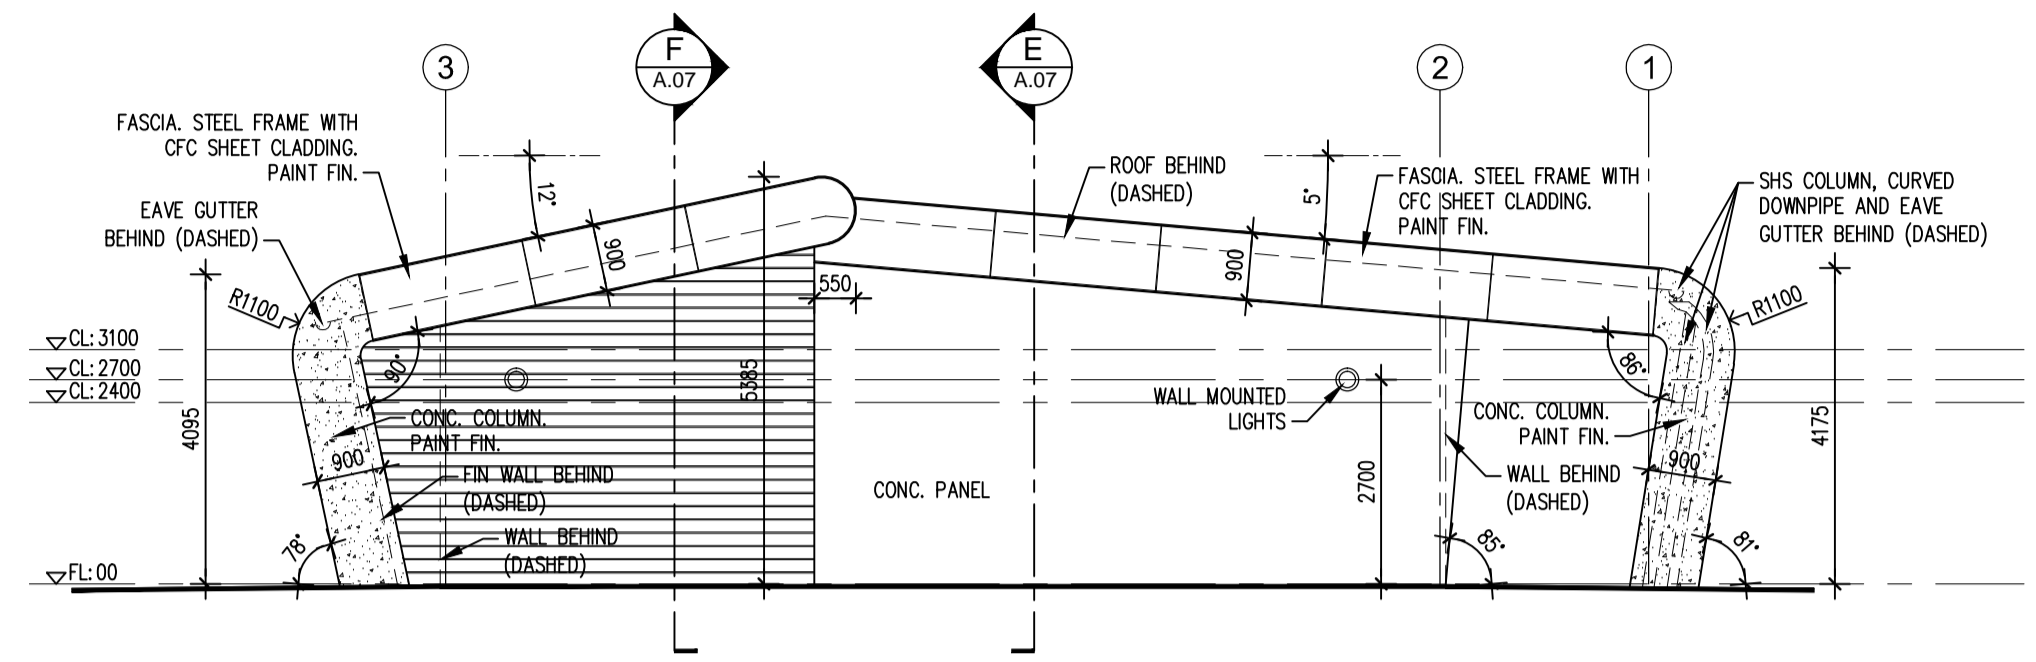

NORTH ELEVATIONS
1:100

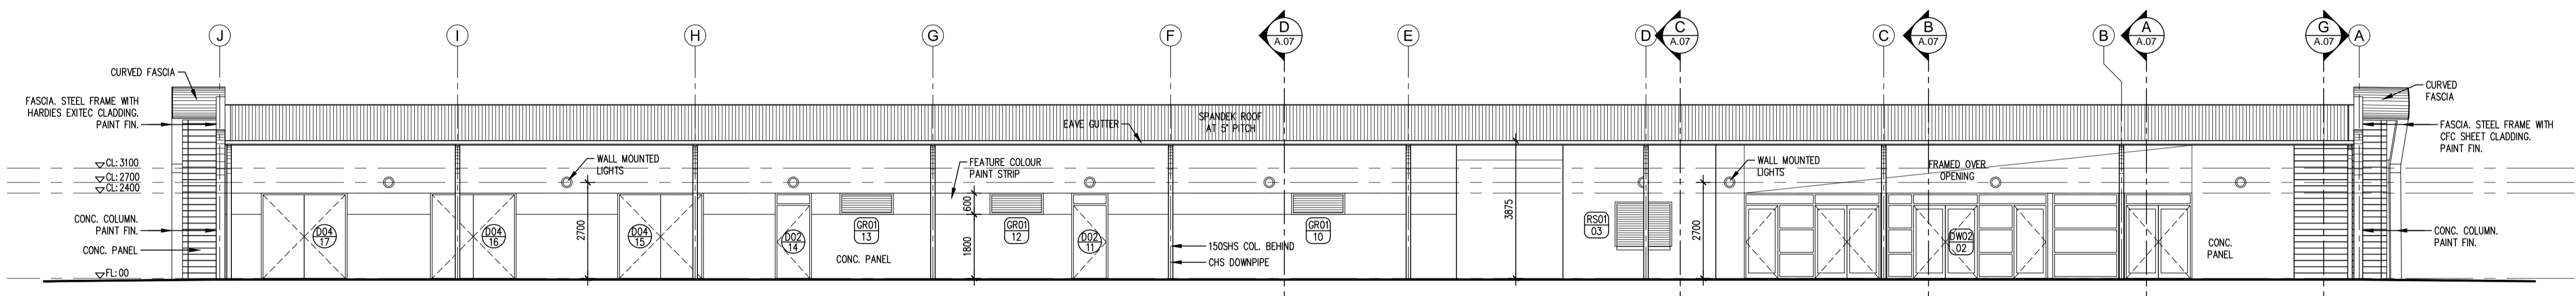

WEST ELEVATIONS
1:100

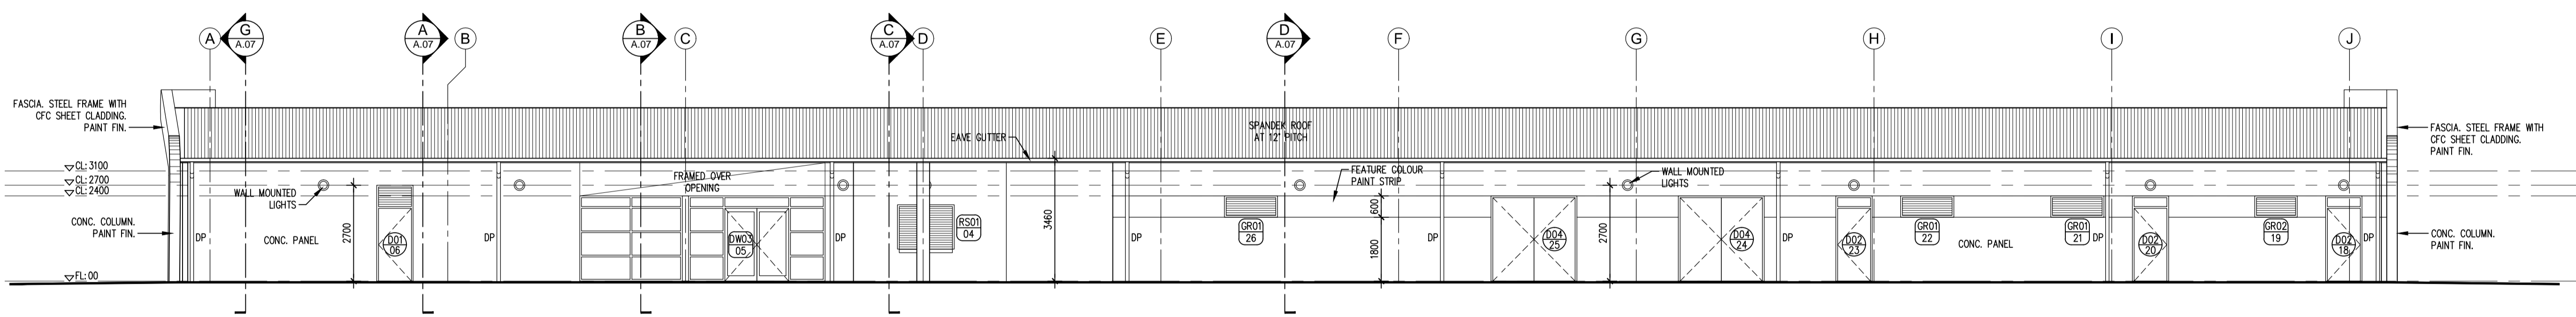

EAST ELEVATIONS
1:100

HOLTON CONNOR

ARCHITECTS & PLANNERS

56 THOMAS STREET, WEST PERTH
WESTERN AUSTRALIA 6005
Tel: 08 9322 2384 Fax: 08 9322 3235
Email: info@holltonconnor.com.au

DESIGNED	PP	CHECKED	TH
DRAWN	JB, PP	APPROVED	
SCALE	1:100	DATE	FEB 2016
JOB No.	1514	FILE NAME	1514-WAN_A06E5

CITY OF WANNEROO
INFRASTRUCTURE

YANCHEP ACTIVE OPEN SPACE
NEW AMENITIES BUILDING

YANCHEP
ELEVATIONS

No.	REVISION	BY	DATE	AUTH	No.	REVISION	BY	DATE	AUTH	SCALE:	AUTHORISED:	APPROVED:	FILE No.	DRAWING No.	SHEET	REVISION	ORIGINAL DRG. SIZE
0	ISSUED FOR TENDER	PP	03-10-16	JB						1:100	MANAGER INFRASTRUCTURE CAPITAL WORKS	DIRECTOR ASSETS	22677	3234 - A06 - 0	A1		
										DATUM:	MANAGER COMMUNITY FACILITIES		PR-2253				