


No.	REVISION	BY	DATE	AUTH
0	ISSUED	N.N	12/2006	
1	TITLE BLOCK CHANGED	N.N	02/2007	

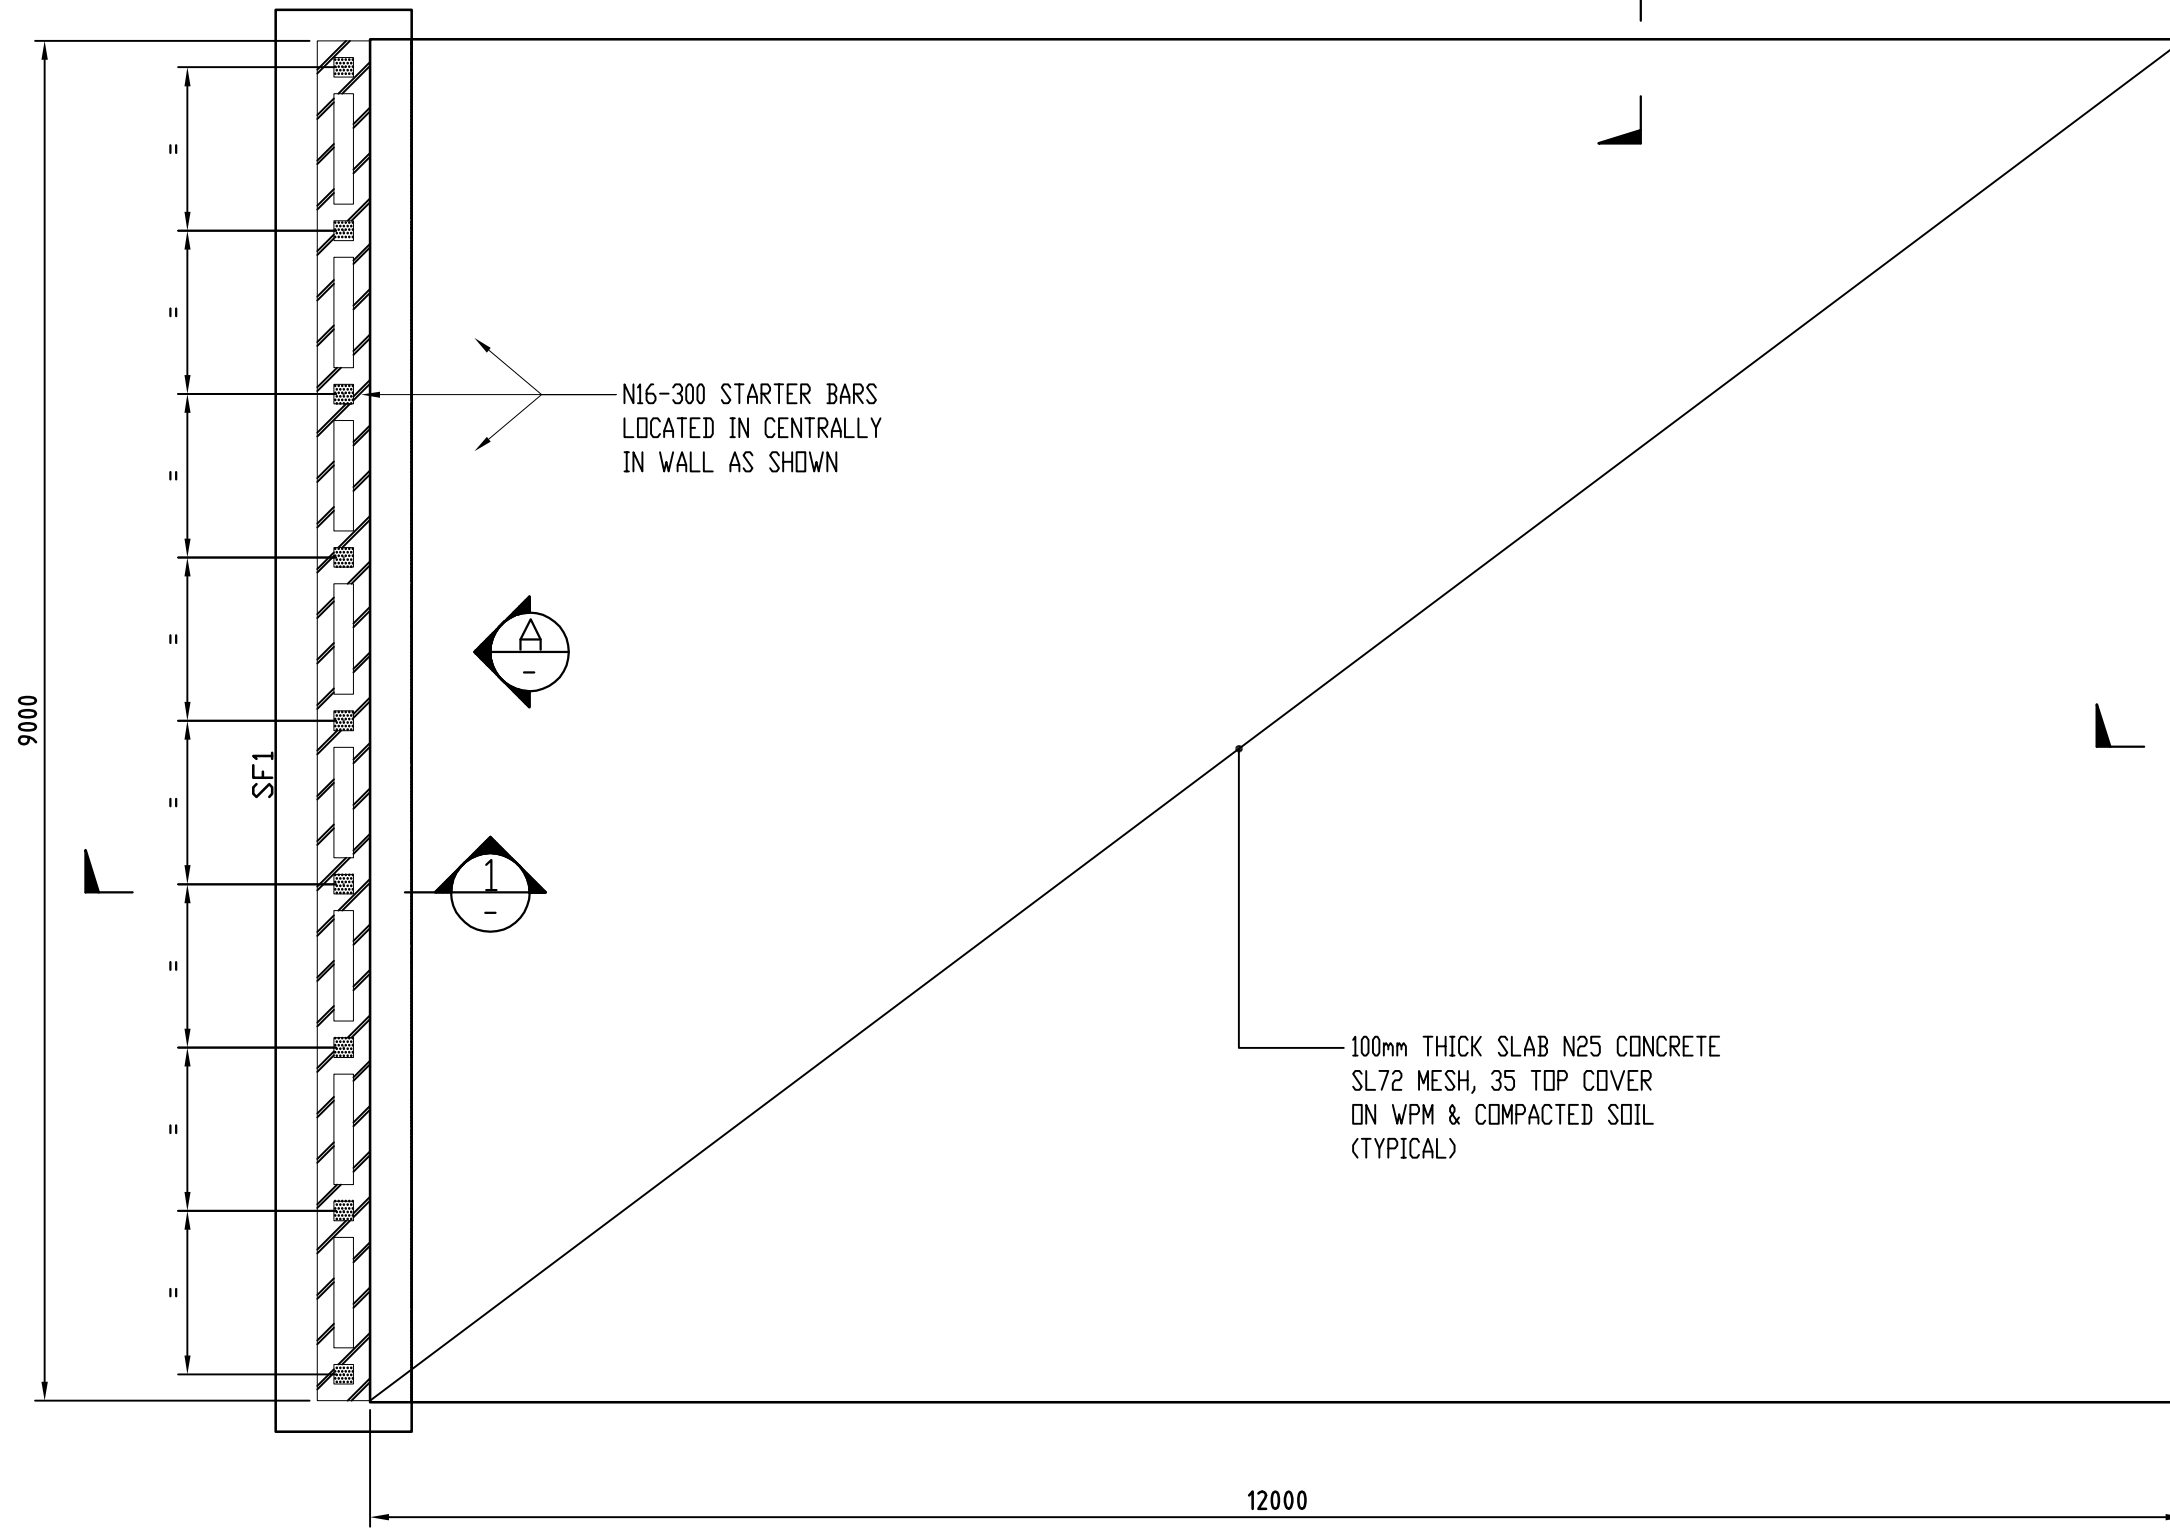

FOOTING AND SLAB ON GROUND PLAN 1:50


* SLAB ON GROUND TO BE 100mm THICK, N25 CONCRETE WITH SL72 MESH + 1-N12 EDGE BAR, 35 TOP COVER U.N.D. PLACED ON AN APPROVED MOISTURE PROOF MEMBRANE LAID ON COMPACTED SAND.

FOOTING SCHEDULE		
MARK	SIZE (L x B x D)	REINFORCEMENT
SF1	900 x 300	SL92 MESH, 60 BOTTOM & SIDE COVER

SCALE:	DATUM:	GRID:
	N/A	N/A
SURVEYED: N/A SURVEYOR	CHECKED: *M.BEST COORDINATOR PROJECTS DESIGN	12/01/2007
DESIGNED: TERPKOS & SANTILLO PTY LTD	AUTHORISED: *P.CALLEY MANAGER INFRASTRUCTURE PROJECTS	04/2005 12/01/2007
DRAWN: TERPKOS & SANTILLO PTY LTD	APPROVED: *D.BLAIR DIRECTOR INFRASTRUCTURE	04/2005 15/01/2007

SPORTING FACILITIES
 HIT-UP WALL
 FOOTING, SLAB ON GROUND AND WALL
 PLAN AND DETAILS

STANDARD
 SHEET 1 OF 3

		CITY OF WANNEROO INFRASTRUCTURE		
FILE No. N/A	DRAWING No.	SHEET	REVISION	ORIGINAL DRG. SIZE
PROJECT No. N/A	TS30-7-1			A3