


KEY LARGO DRIVE

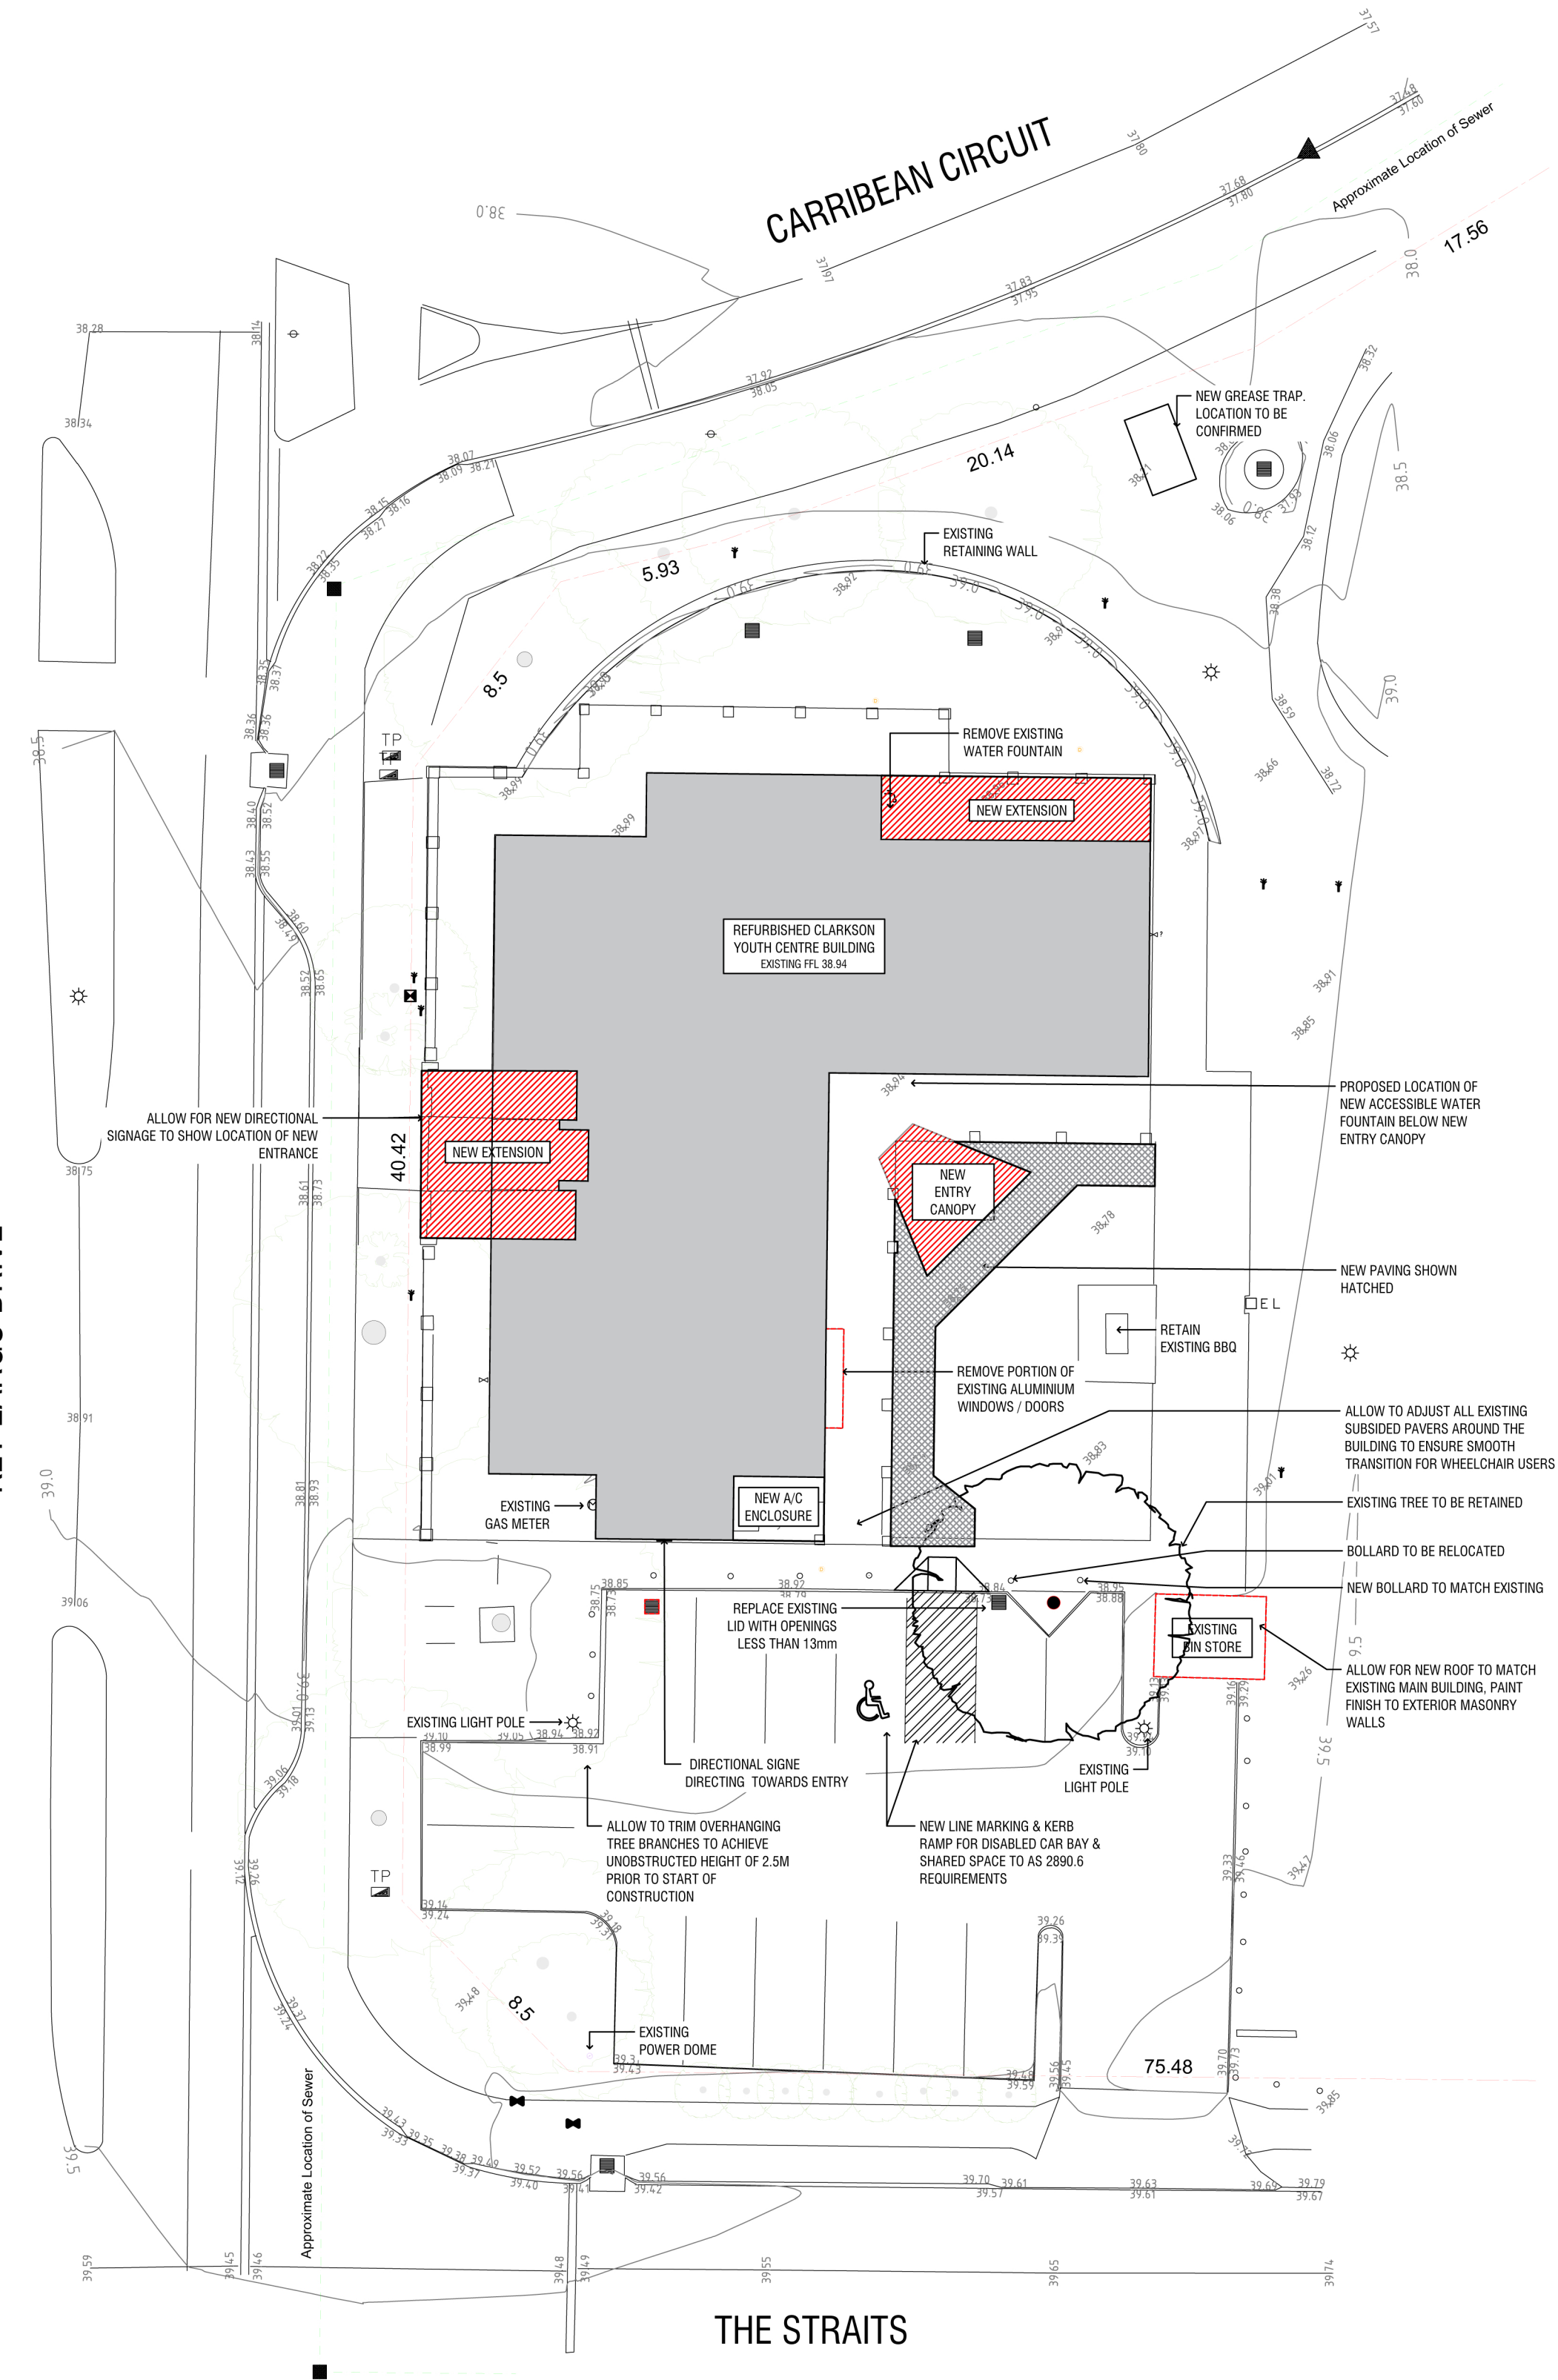

LEGEND:

PROPOSED SITE PLAN  
SCALE 1:200

- REFURBISHED BUILDING
- NEW ADDITIONS