


**ORIGINAL SCHEMATIC DESIGN**  
 GFA : 11,245m<sup>2</sup>  
 SPECTATOR SEATING ROOF: 590m<sup>2</sup>  
 OUTDOOR POOL AREA: 2760m<sup>2</sup>

**SCHEMATIC DESIGN - OPTION 2**  
 GFA : 10,990m<sup>2</sup>  
 SPECTATOR SEATING ROOF: 590m<sup>2</sup>  
 OUTDOOR POOL AREA: 2760m<sup>2</sup>

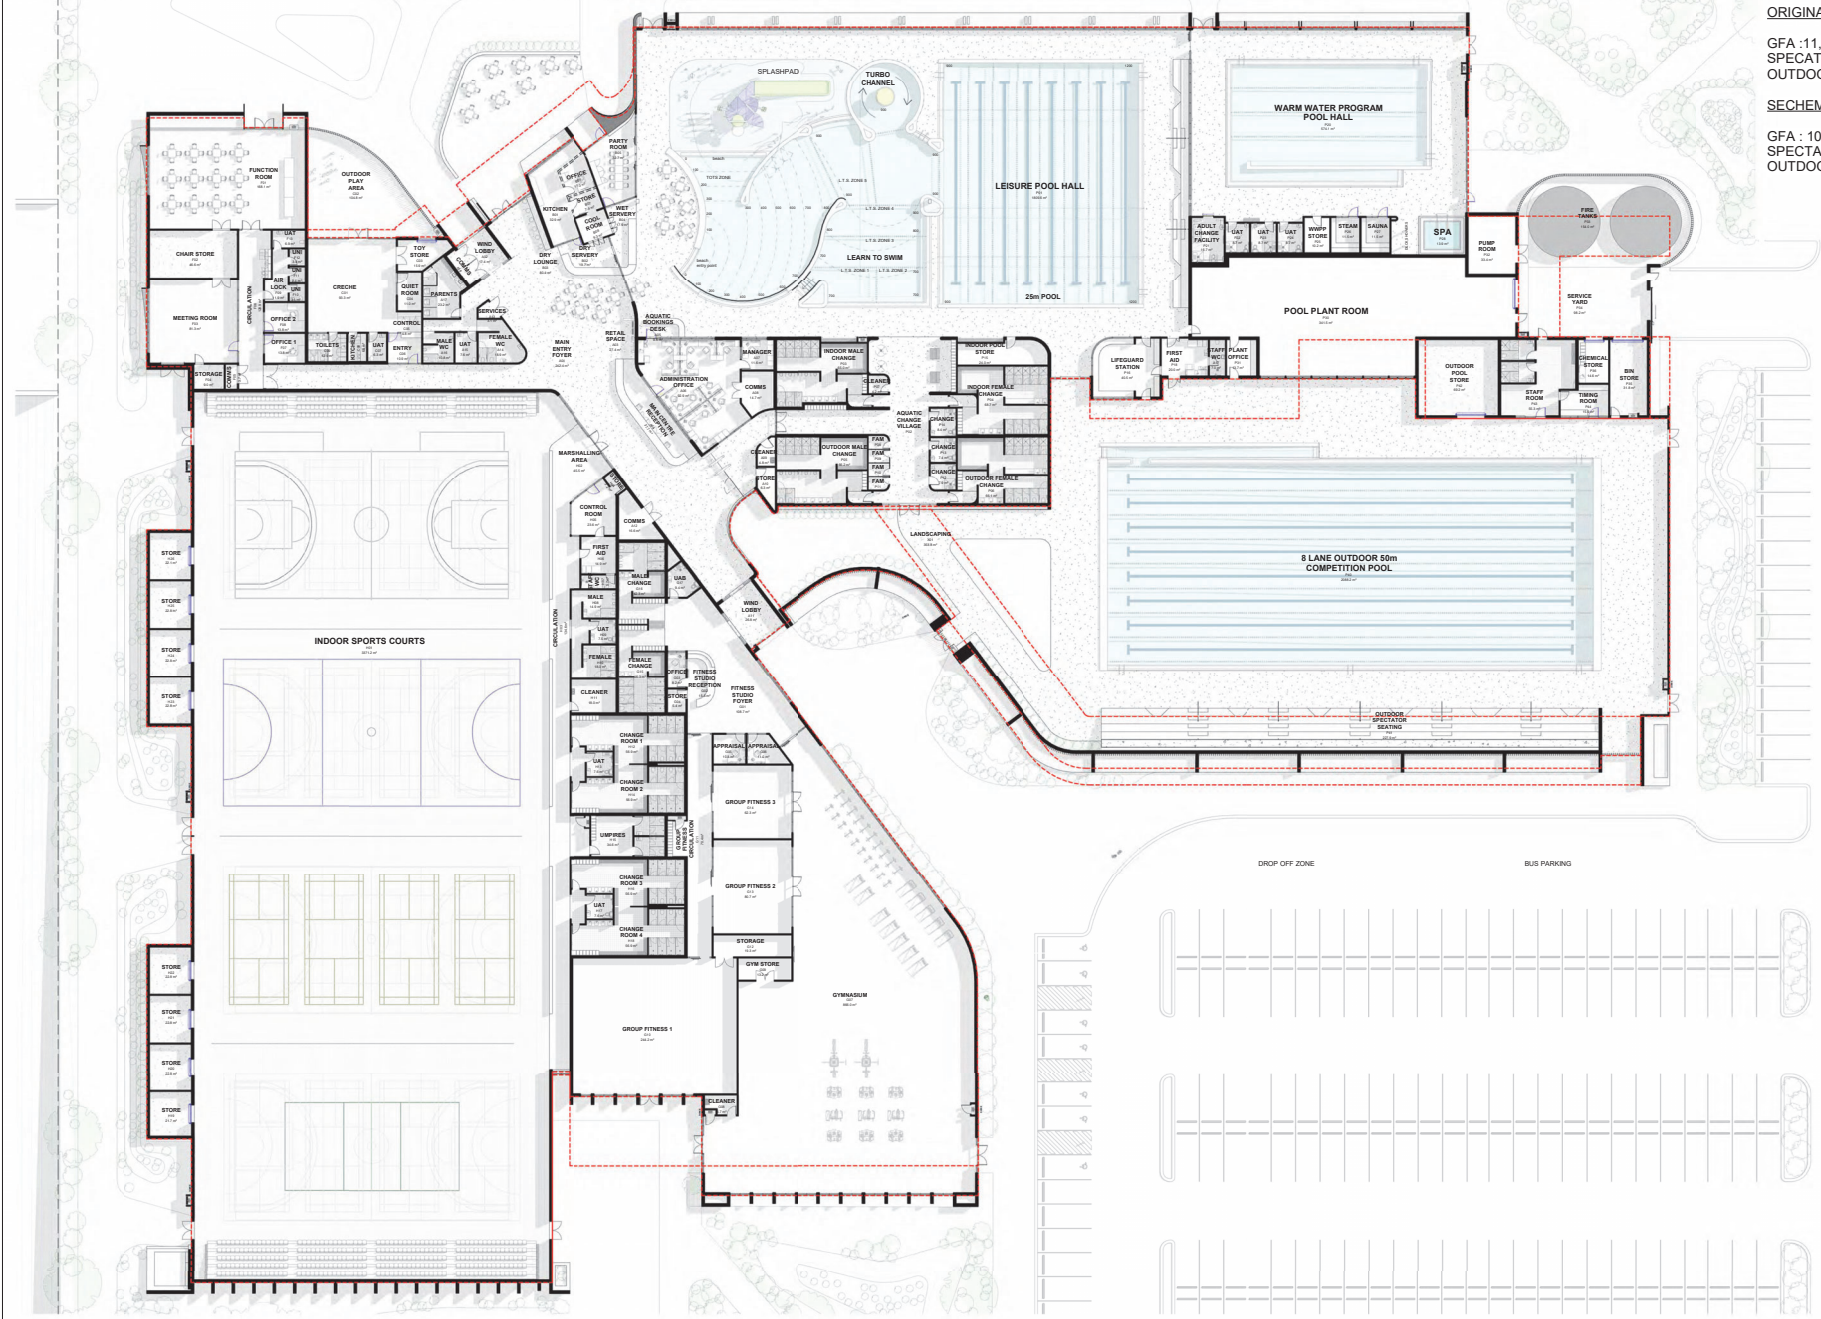

FLOOR PLAN  
 1: 250



ALKIMOS AQUATIC AND RECREATION CENTRE - OPTION 2  
 City of Wanneroo

FLOOR PLAN - OPTION 2

SCALE 1: 250 @ A1  
 DRAWN: SHD  
 CHECKED: SHD  
 JOB NO: p2204

SD02 1