


PHOTO 1

CONCEPT SUMMARY	
ITEM	VALUE/NOTE
COMPASSING WITHIN 15m	±0.000
SEALING DEPTH AT PLATFORM END	200mm
SEALING DEPTH AT RAMP END	200mm
SEALING DEPTH AT RAMP END	200mm

GENERAL ARRANGEMENT  
1:250

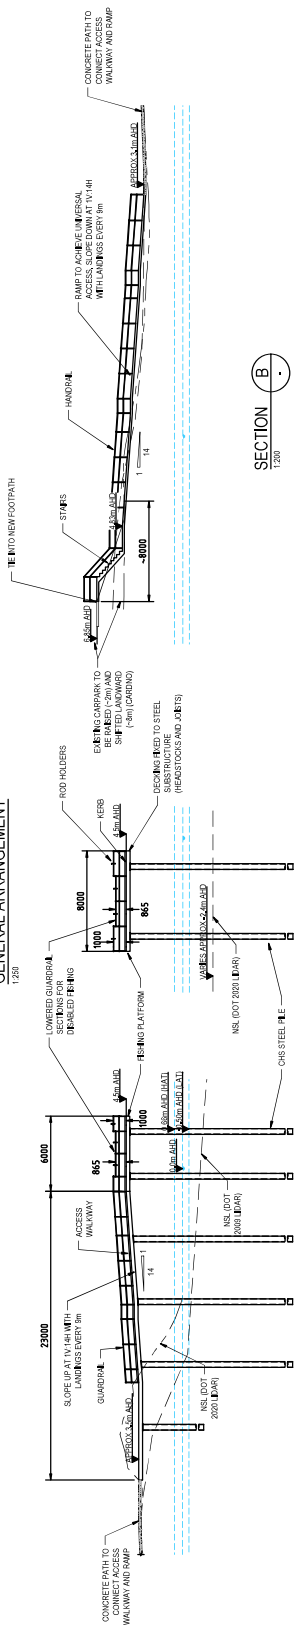

SECTION A  
1:200

FRONT ELEVATION  
1:200

SECTION B  
1:200

PRELIMINARY  
NOT FOR CONSTRUCTION

PROJECT <b>FISHING PLATFORM FEASIBILITY STUDY</b>	CLIENT <b>CITY OF WANNEROO</b>	DRAWN [REDACTED]	DESIGNED [REDACTED]	CHECKED [REDACTED]	APPROVED [REDACTED]	DRAWING TITLE <b>CONCEPT 1 - GROYNE 1</b>	PROJECT NUMBER J23001	DRAWING NUMBER D23001-02-01	REVISION A	DATE 01/01/2023
							ISSUE DESCRIPTION DEVELOP CONCEPT DESIGN FOR RAMP AND FOOTPATH SECTION	DATE 01/01/2023	REVISION A	
<p><b>WESTPEAK ENGINEERING</b> P. 0432 965 579 E. info@westpeakeng.com.au</p>							<p>PO BOX 512 MARGARET RIVER WA 6205 E. info@westpeakeng.com.au</p>			
<p>THE COMPANY HAS CONDUCTED VISUAL ANALYSIS OF THE PROPOSED DEVELOPMENT AND HAS PREPARED THIS DOCUMENT FOR THE CITY OF WANNEROO. THIS DOCUMENT IS FOR INFORMATION ONLY AND IS NOT TO BE USED FOR ANY OTHER PURPOSE. THE COMPANY ACCEPTS NO LIABILITY FOR ANY LOSS OR DAMAGE CAUSED BY THE USE OF THIS DOCUMENT. THE COMPANY IS NOT RESPONSIBLE FOR ANY LOSS OR DAMAGE CAUSED BY THE USE OF THIS DOCUMENT.</p>										