

Concept  
approved  
--/--/----

DA approved  
--/--/----

BL approved  
--/--/---

Printed  
3/22/2016

Mr G. Wood and Mrs K.  
Champion  
272 Old Yanchep Road  
Carabooda  
Yanchep Lavender Farm




Drawn By:


**concept to completion**



**PPCM**  
435 Vincent Street (west)  
West Leederville 6007  
Office: (08)9382 8511 Mobile:  
Email: charles@ppcm.com.au

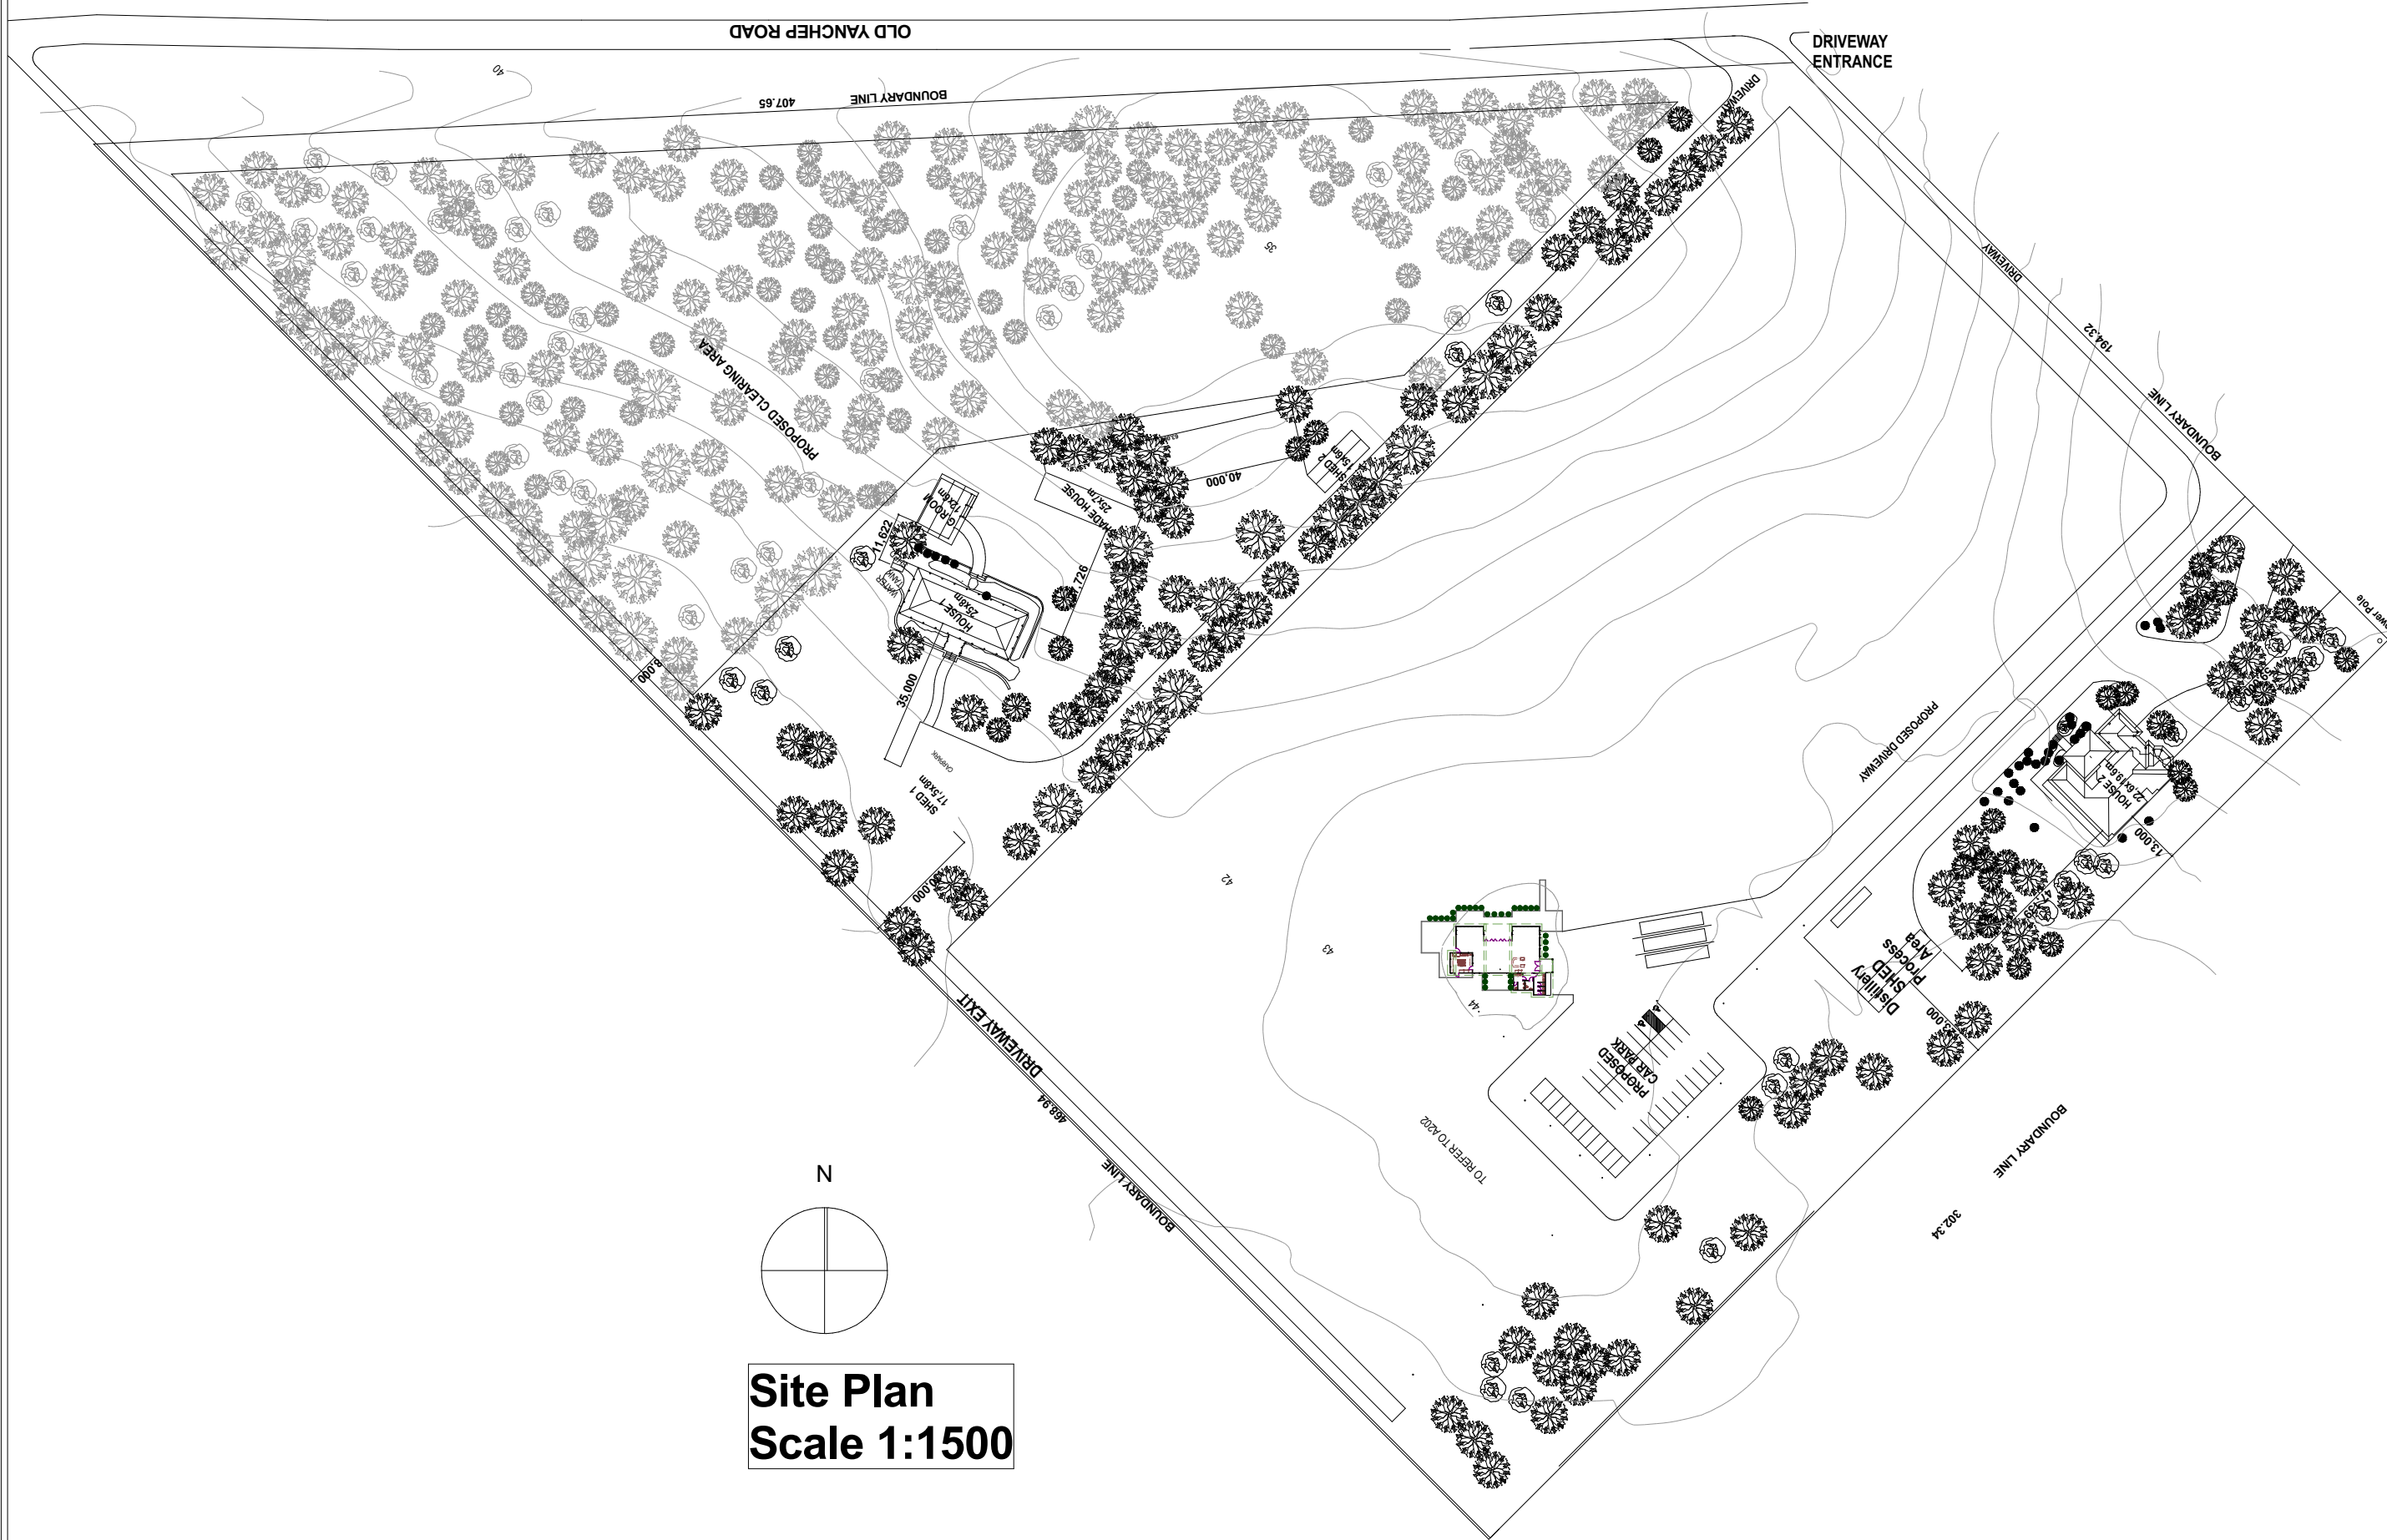

**Site Plan**  
**Scale 1:1500**

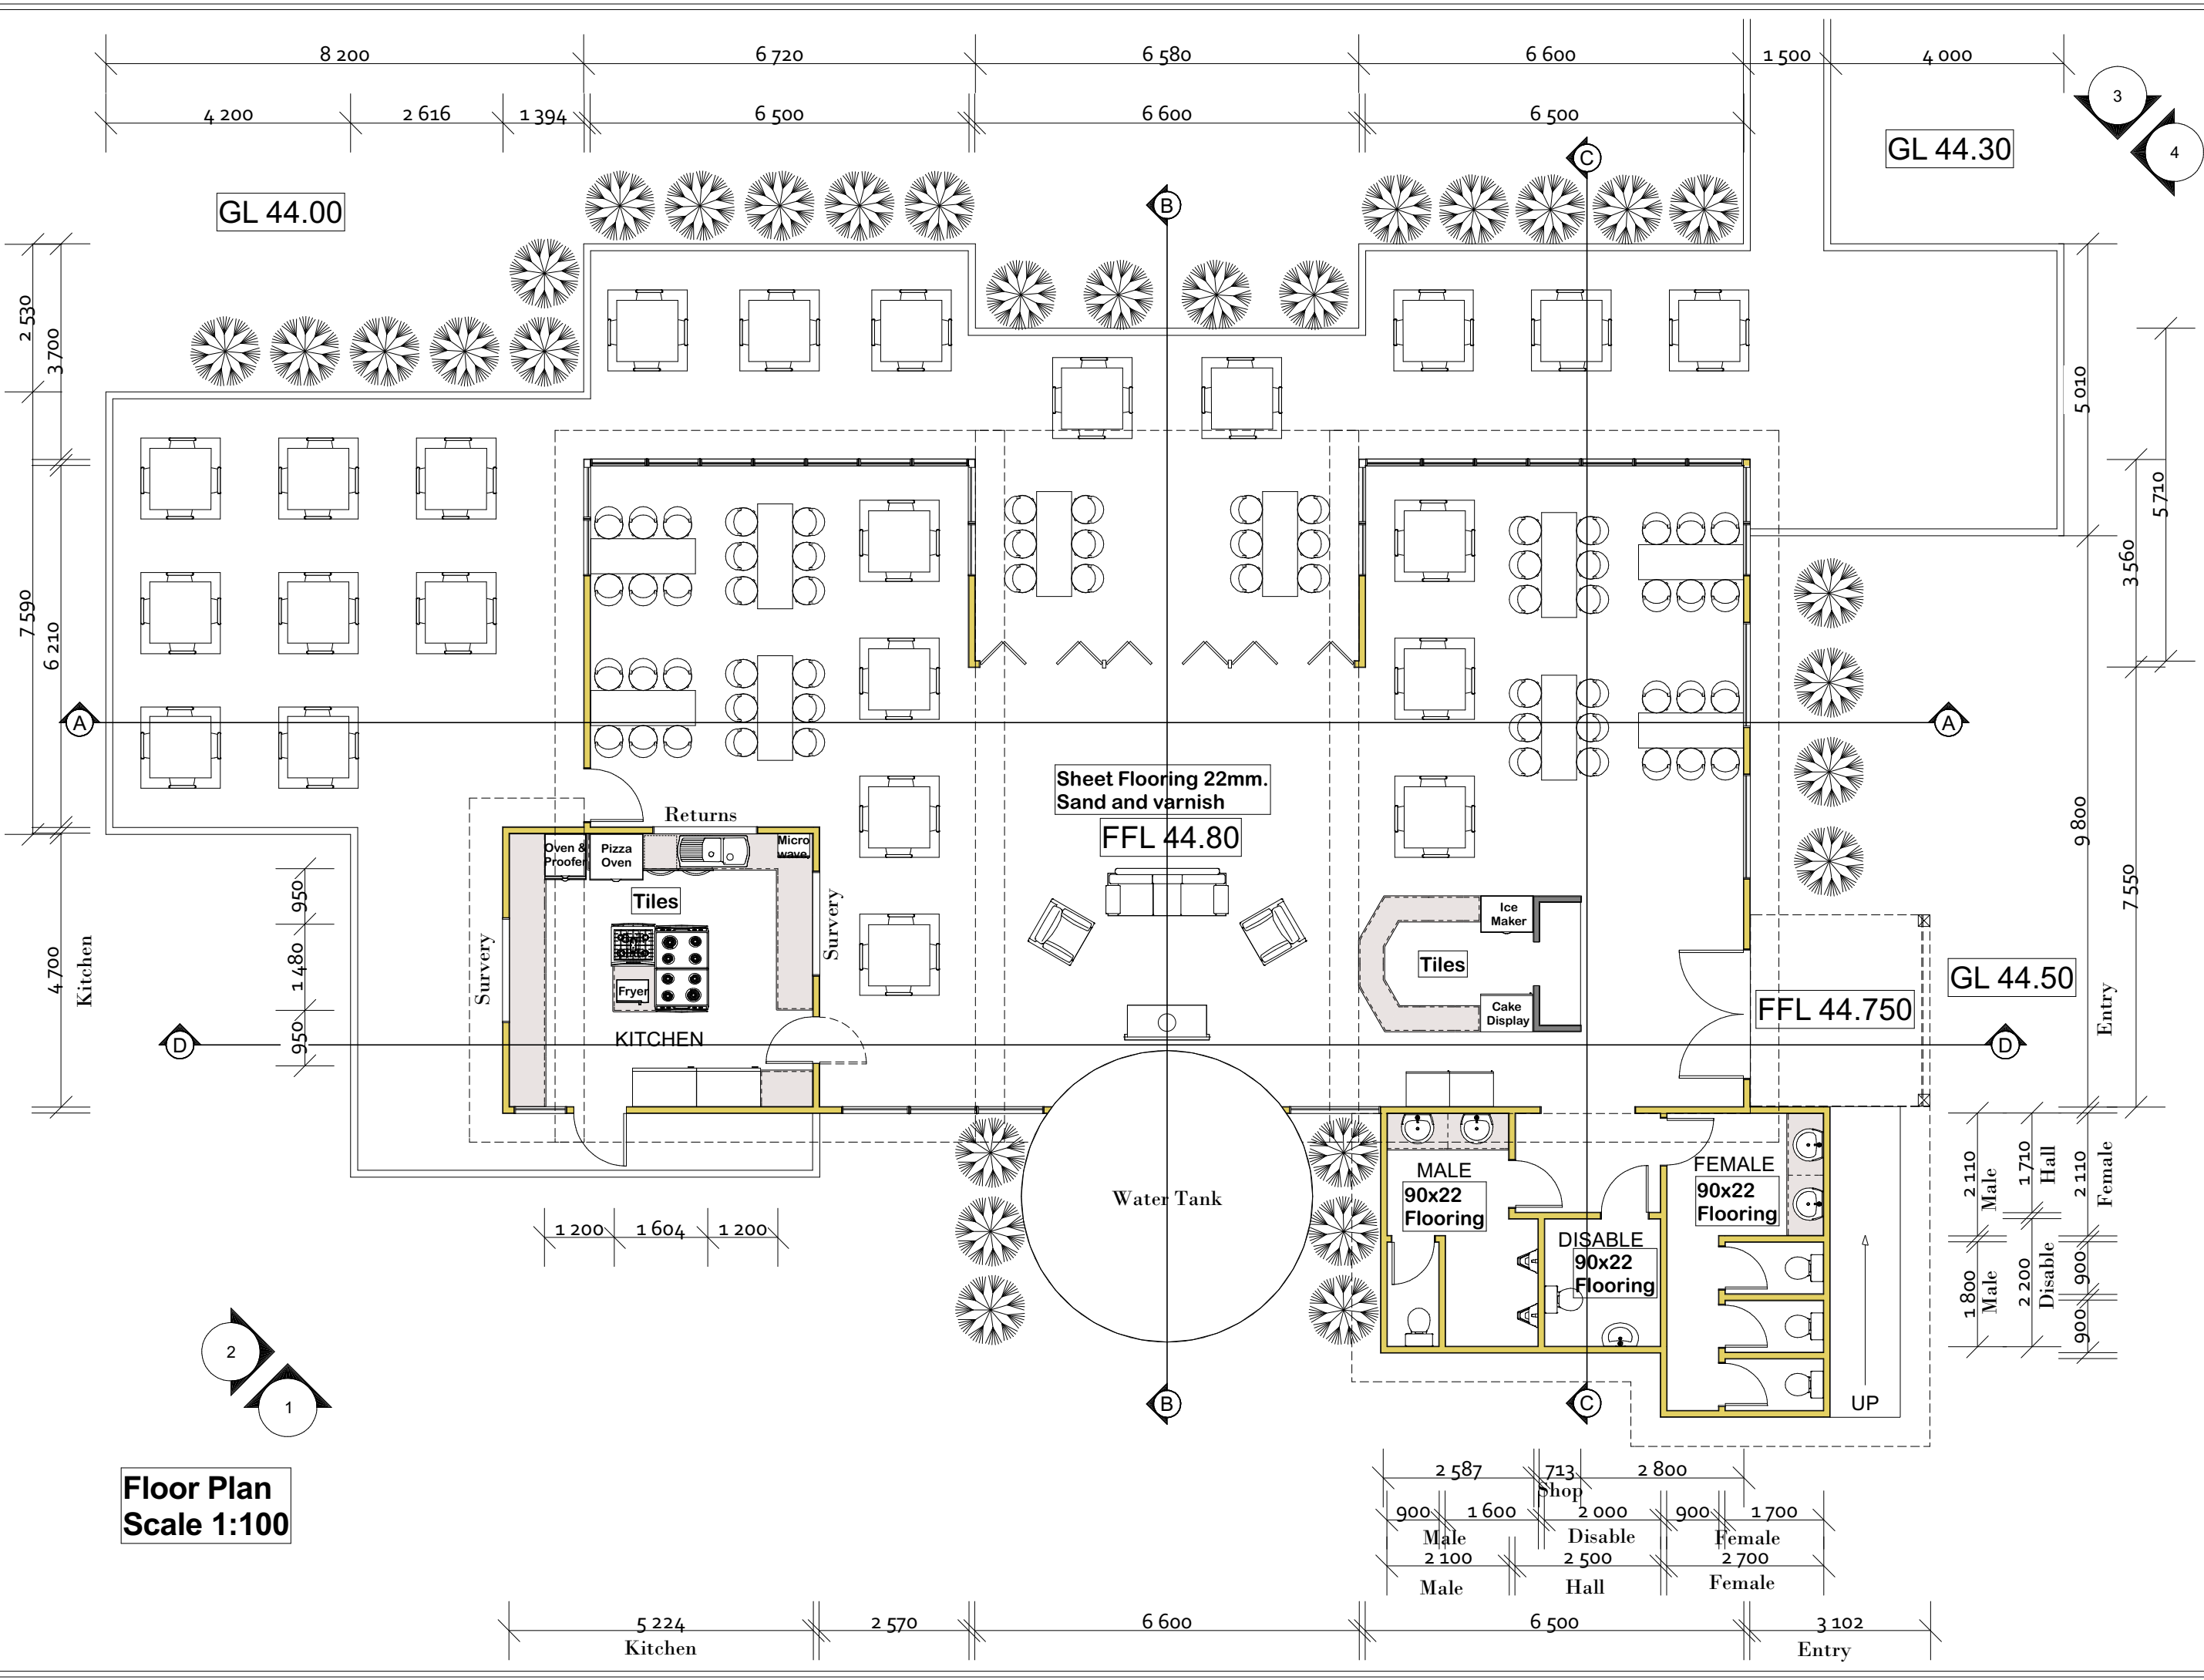

**Floor Plan**  
Scale 1:100

Sheet #  
**2 of 10**  
Ref # 31  
**A3**

Concept approved  
-/-/-

DA approved  
-/-/-

BL approved  
-/-/-

Printed  
3/22/2016

Mr G. Wood and Mrs K. Champion  
272 Old Yanchep Road  
Carabooda  
Yanchep Lavender Farm



Drawn By:


**concept to completion**




**PPCM**  
435 Vincent Street (west)  
West Leederville 6007  
Office: (08)9382 8511 Mobile: charles@ppcm.com.au  
Email: charles@ppcm.com.au

900	1 600	713 Shop	2 000	900	1 700
Male			Disable		Female
2 100			2 500		2 700
Male			Hall		Female


1 800	2 110
Male	Male
2 200	1 710
Disable	Hall
900	2 110
Female	Female

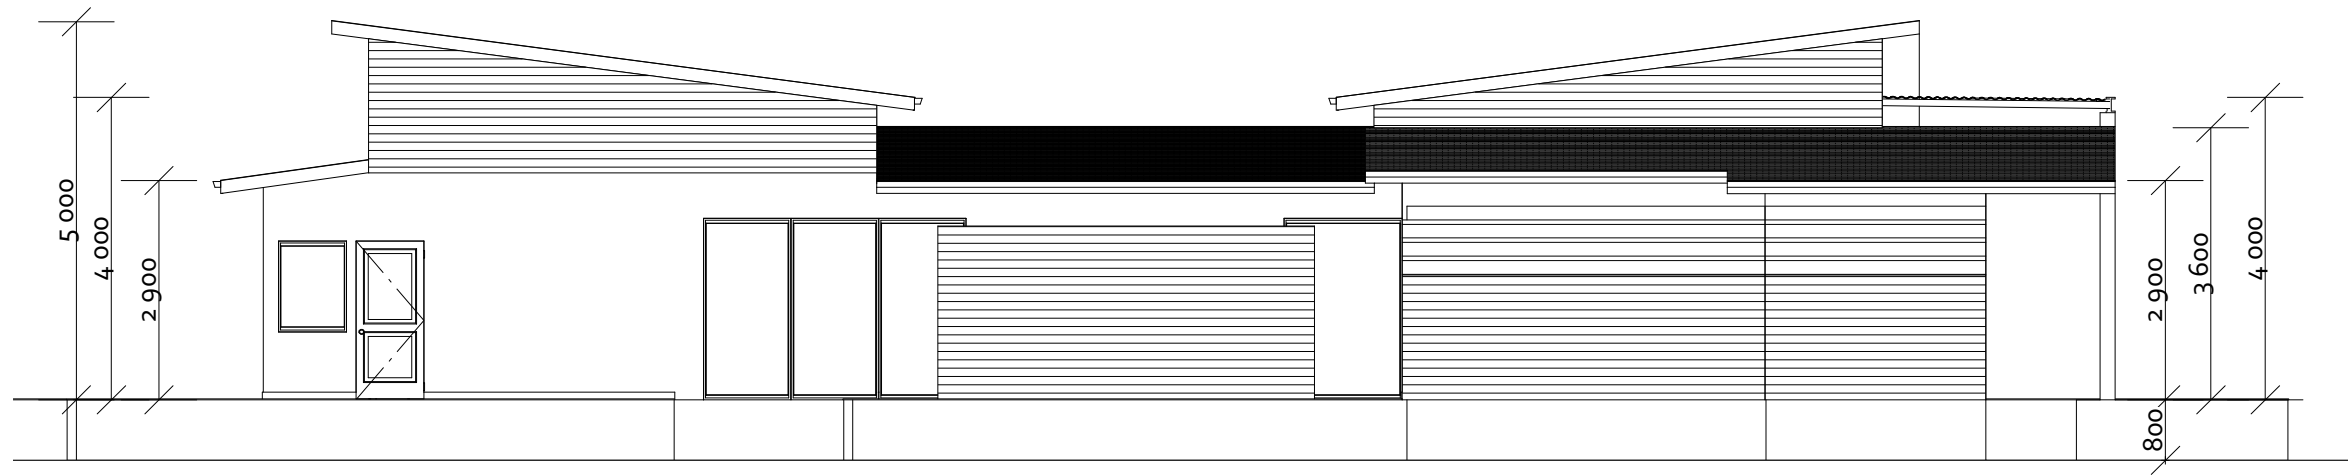


**Elevation 1**  
Scale 1:100

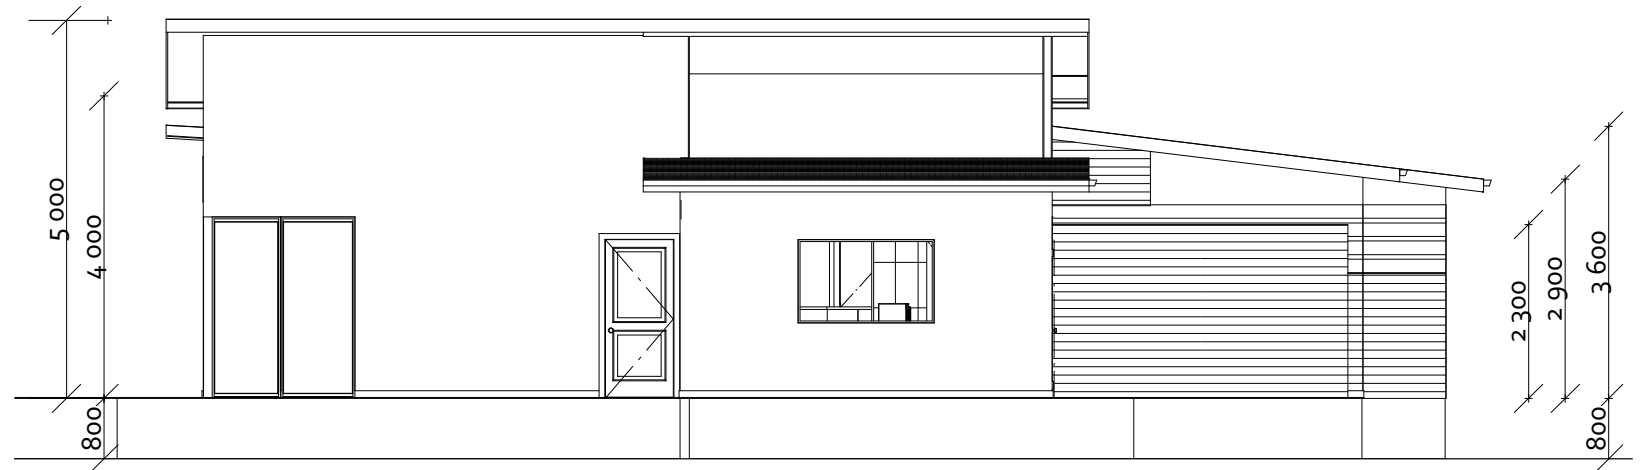

**Elevation 2**  
Scale 1:100

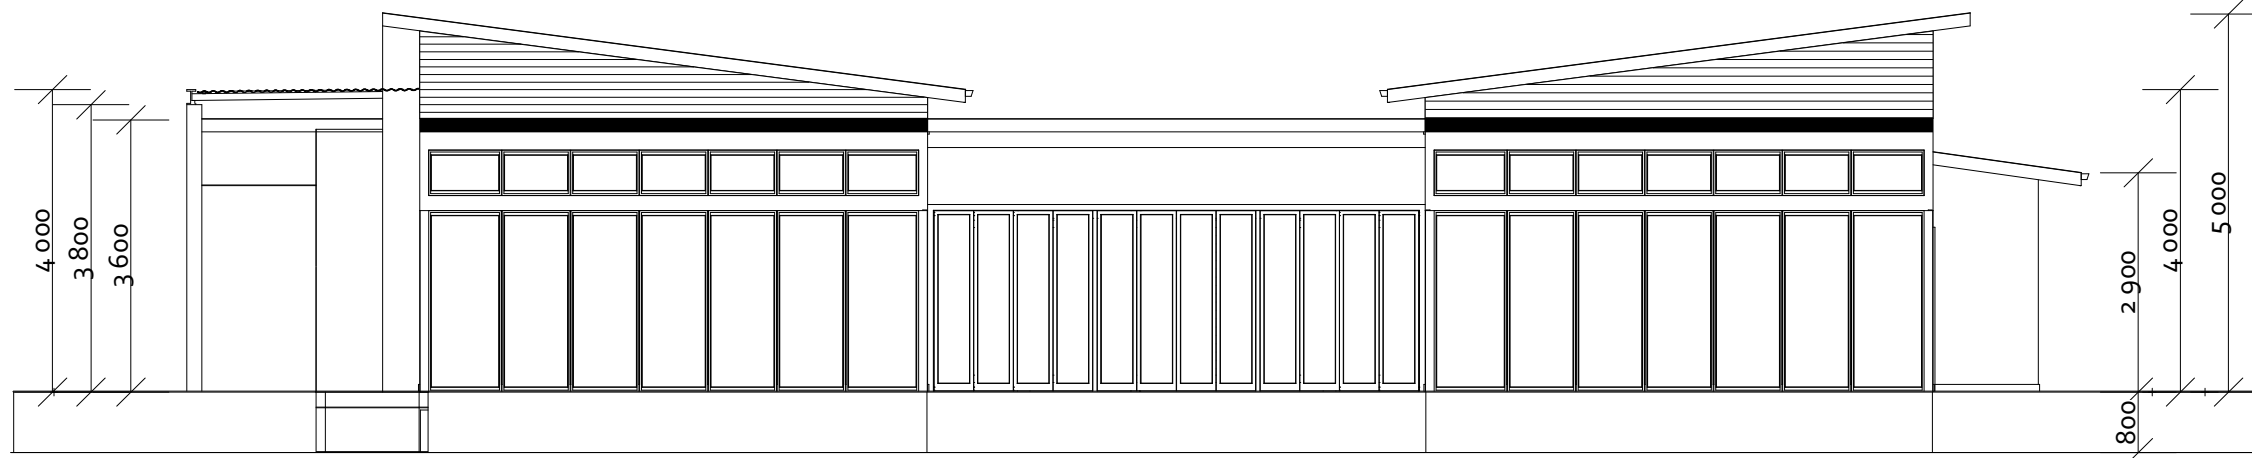

**Elevation 3**  
Scale 1:100

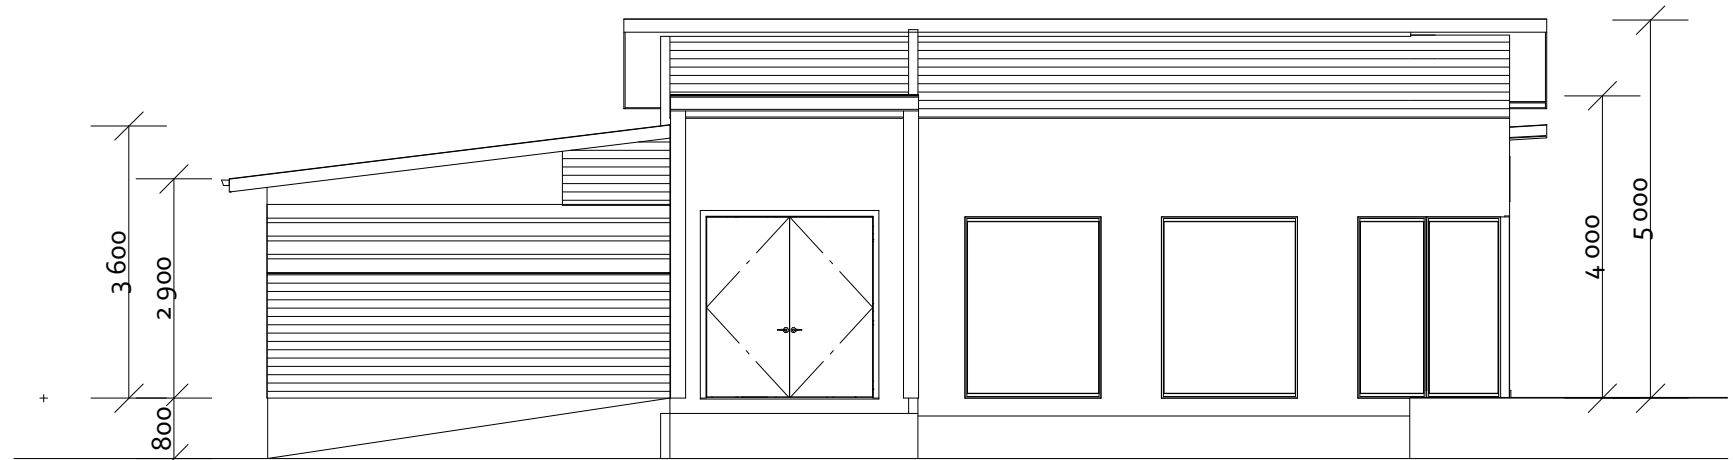

**Elevation 4**  
Scale 1:100

Sheet #  
**3 of 10**  
Ref # 31  
**A3**


Concept approved  
--/--/----

DA approved  
--/--/----

BL approved  
--/--/--

Printed  
3/22/2016

Mr G. Wood and Mrs K.  
Champion  
272 Old Yanchep Road  
Carabooda  
Yanchep Lavender Farm

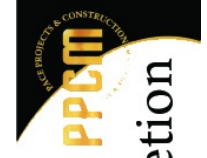


Drawn By:  
**concept to completion**



**PPCM**  
435 Vincent Street (west)  
West Leederville 6007  
Office: (08)9382 8511 Mobile:  
Email: charles@ppcm.com.au




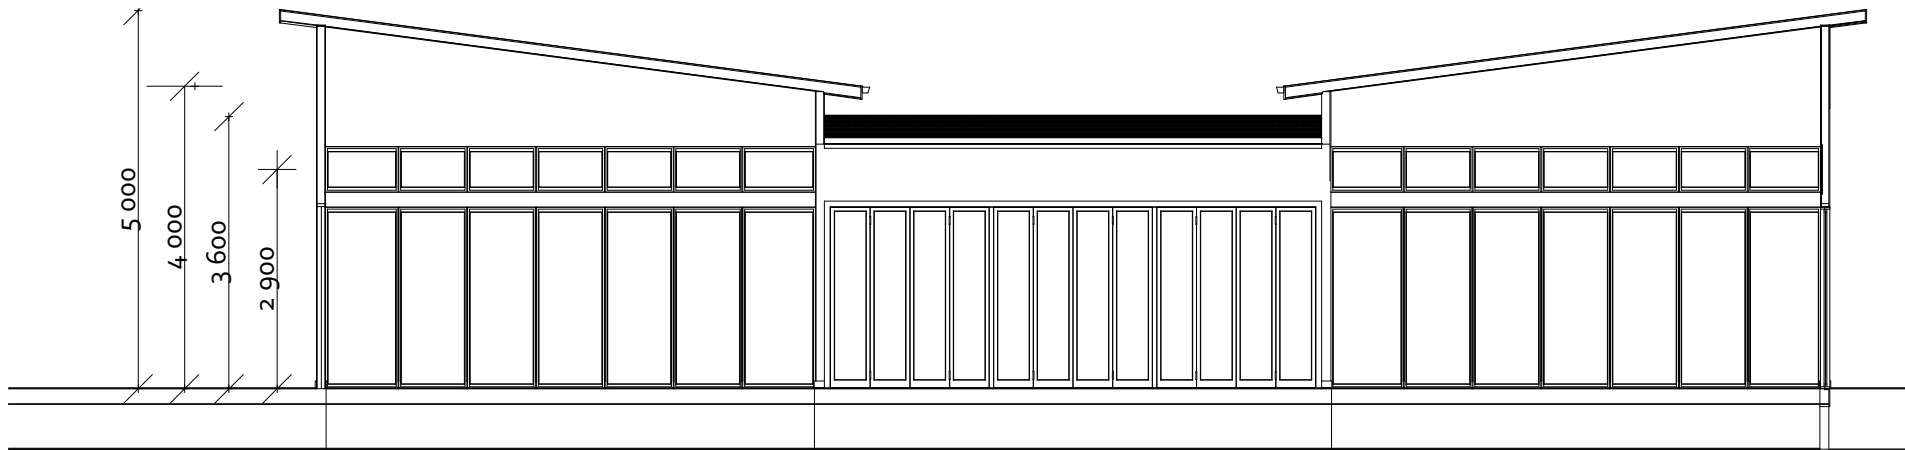


**Section A-A**  
Scale 1:100



**Section B-B**  
Scale 1:100

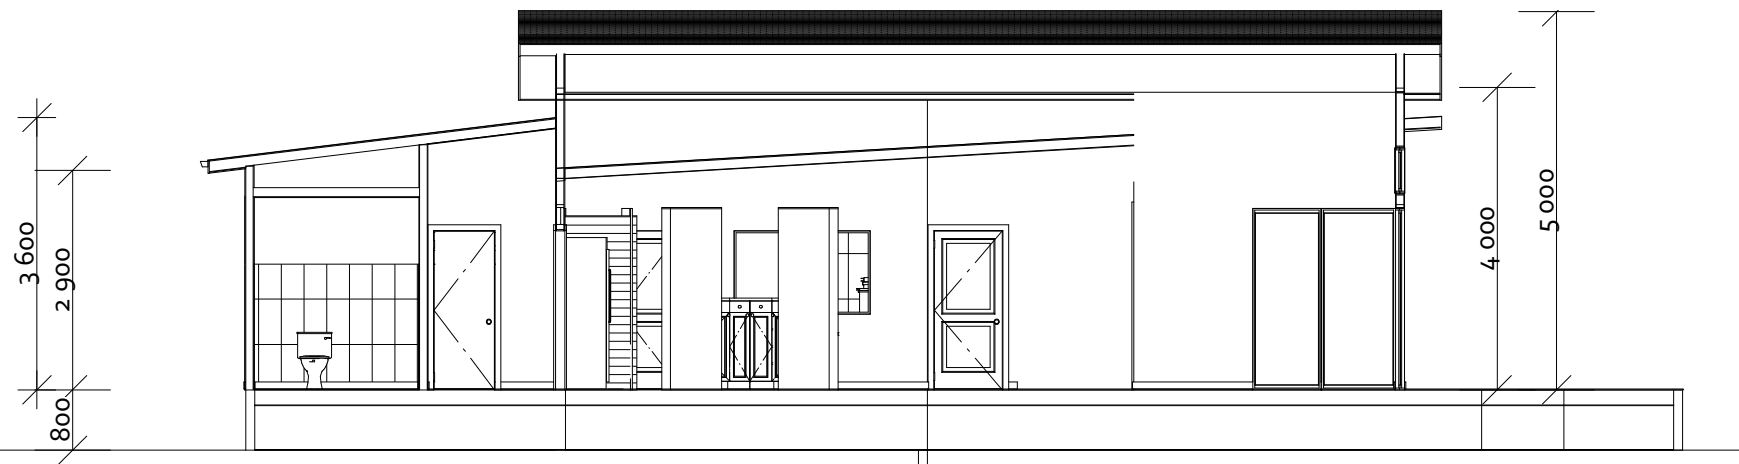

**Section C-C**  
Scale 1:100

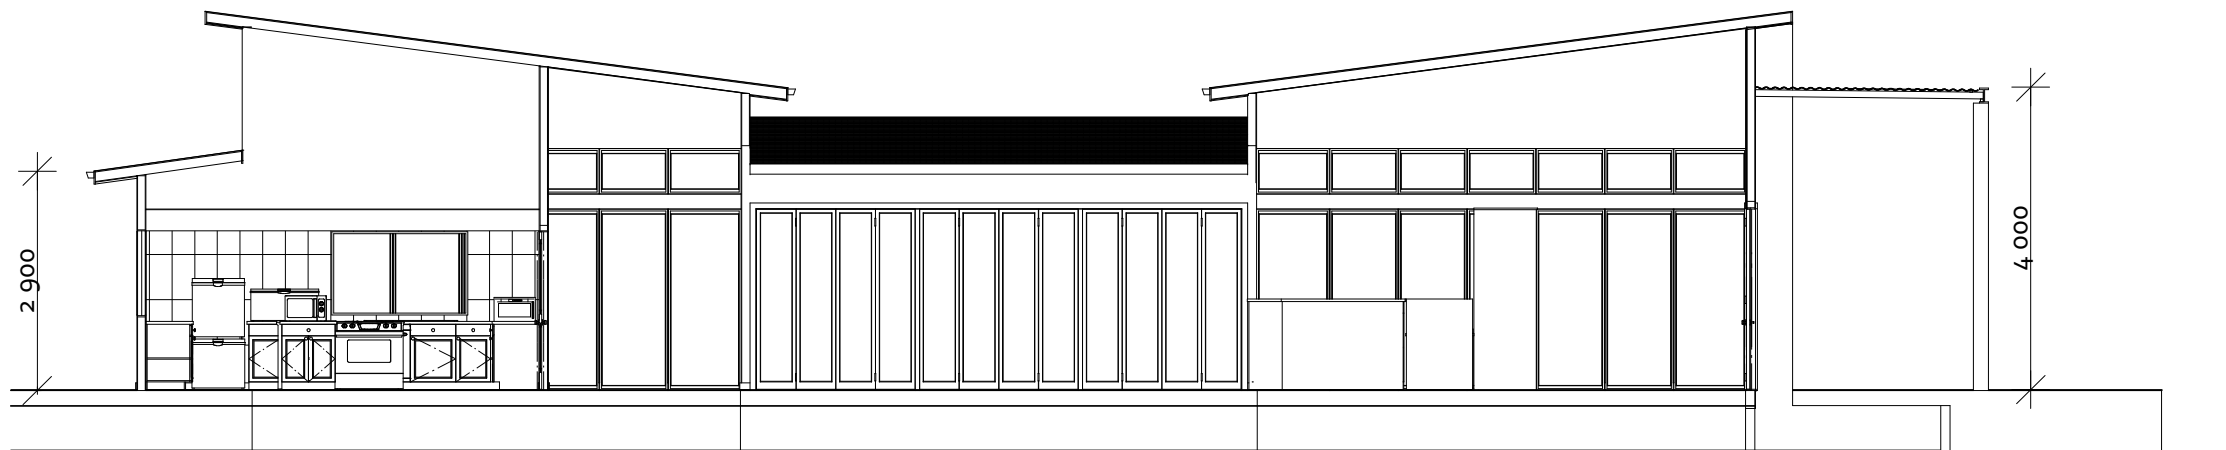

**Section D-D**  
Scale 1:100

Sheet #  
**4 of 10**  
Ref # 31  
**A3**


Concept  
approved  
--/--/----

DA approved  
--/--/----

BL approved  
--/--/--

Printed  
3/22/2016

Mr G. Wood and Mrs K.  
Champion  
272 Old Yanchep Road  
Carabooda  
Yanchep Lavender Farm

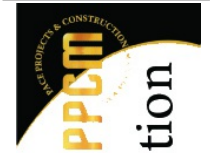

Drawn By:

**concept to completion**



**PPCM**  
435 Vincent Street (west)  
West Leederville 6007  
Office: (08)9382 8511 Mobile:  
Email: charles@ppcm.com.au

Concept approved  
 --/--/----

DA approved  
 --/--/----

BL approved  
 --/--/--

Printed  
 3/22/2016

Mr G. Wood and Mrs K.  
 Champion  
 272 Old Yanchep Road  
 Carabooda  
 Yanchep Lavender Farm




Drawn By:

**concept to completion**









**PPCM**  
 435 Vincent Street (west)  
 West Leederville 6007  
 Office: (08)9382 8511 Mobile:  
 Email: charles@ppcm.com.au

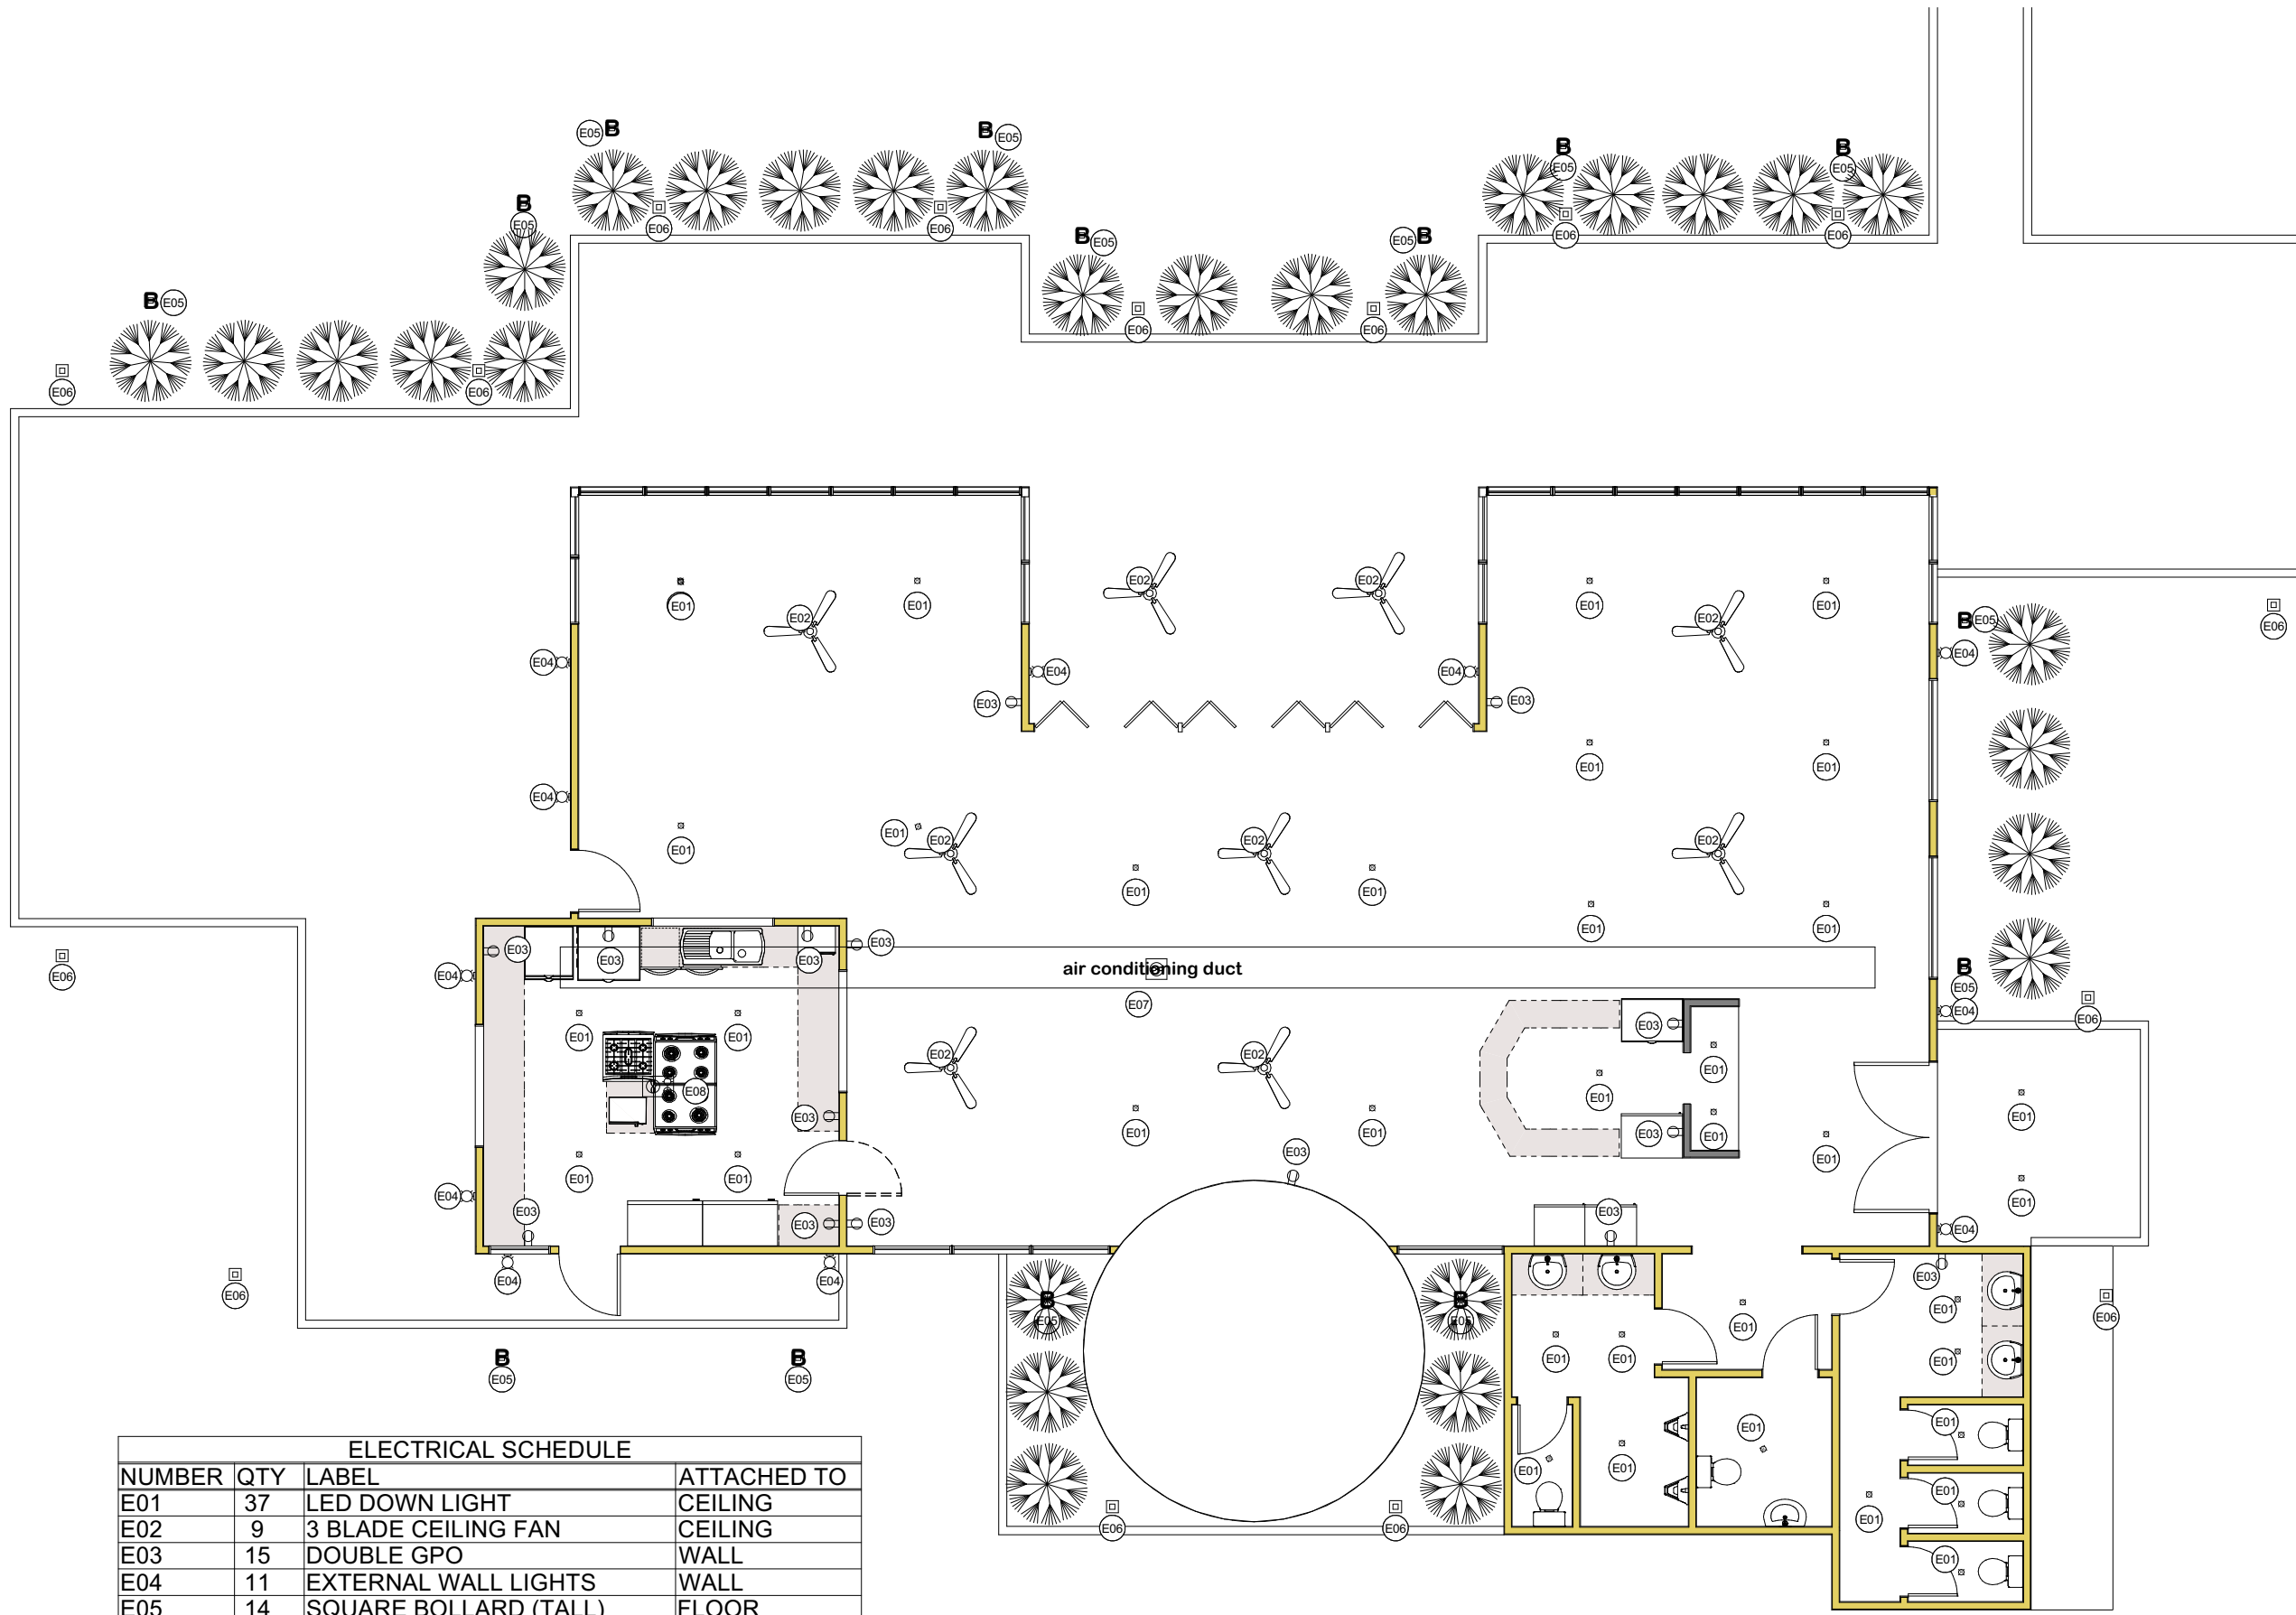


ELECTRICAL SCHEDULE			
NUMBER	QTY	LABEL	ATTACHED TO
E01	37	LED DOWN LIGHT	CEILING
E02	9	3 BLADE CEILING FAN	CEILING
E03	15	DOUBLE GPO	WALL
E04	11	EXTERNAL WALL LIGHTS	WALL
E05	14	SQUARE BOLLARD (TALL)	FLOOR
E06	15	SQUARE BOLLARD	FLOOR
E07	1	AIR CONDITIONUNG DUCT	CEILING
E08	1	DIRECT CONNECTION STOVE	CEILING

**Electrical Plan**  
 Scale 1:100

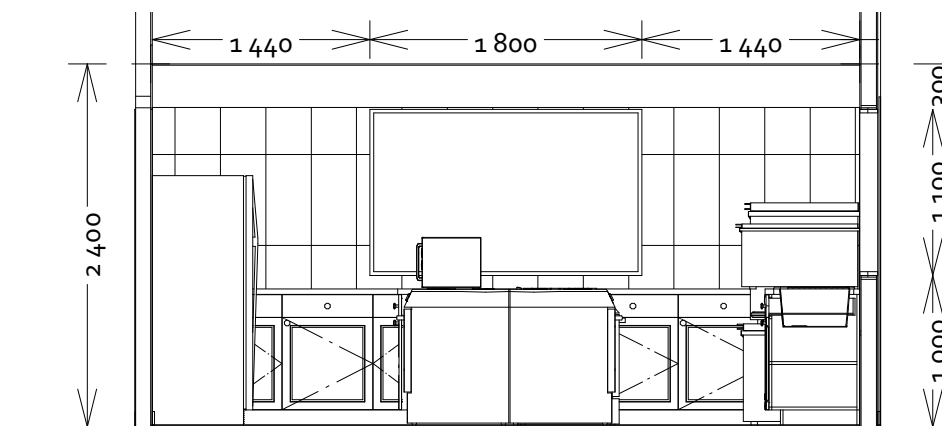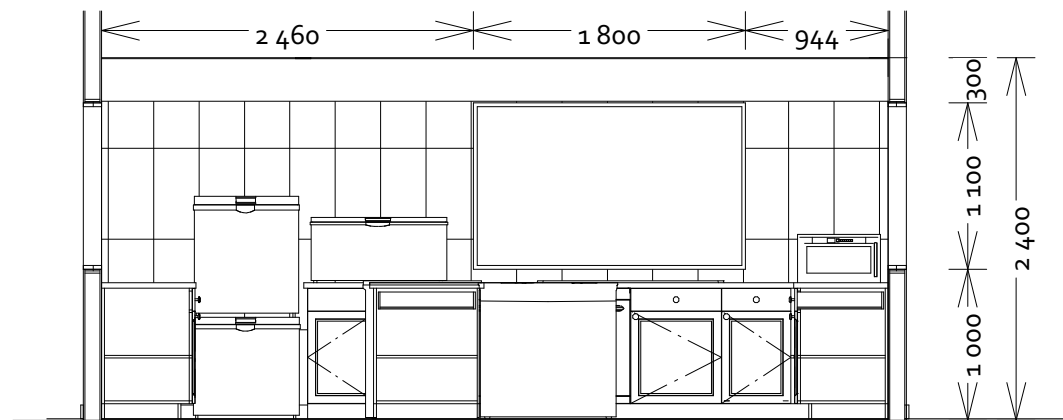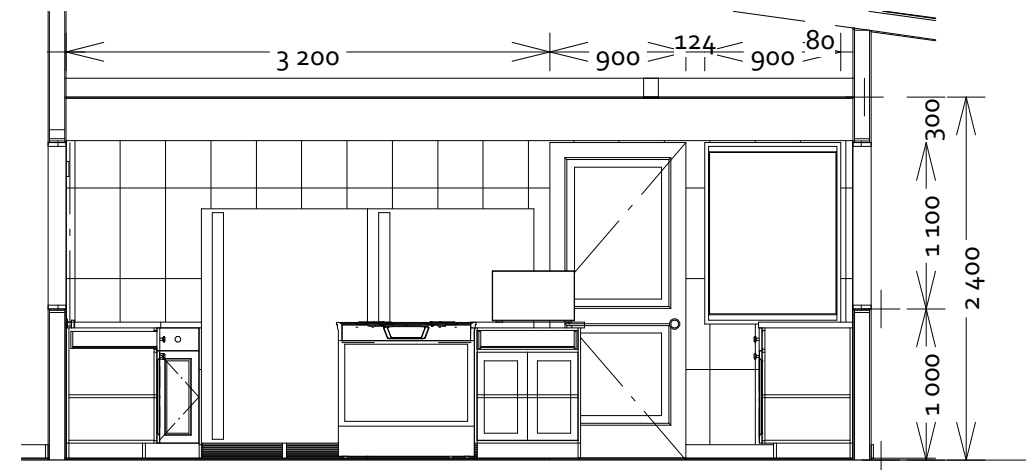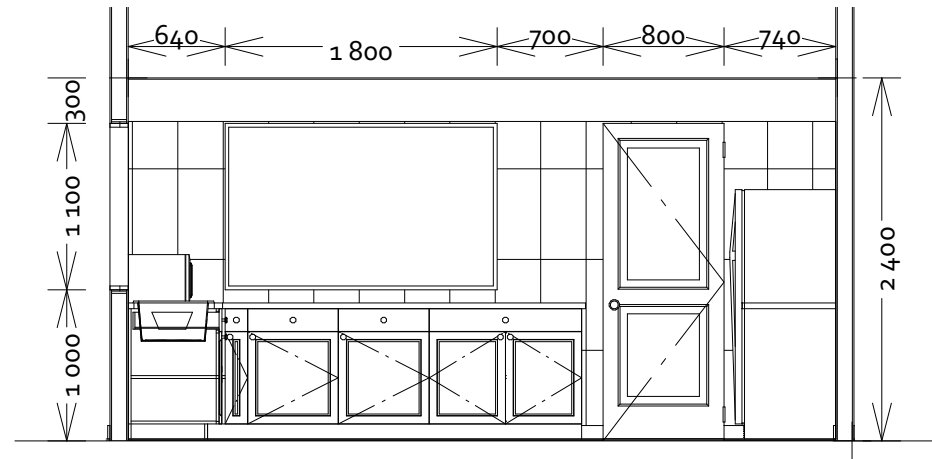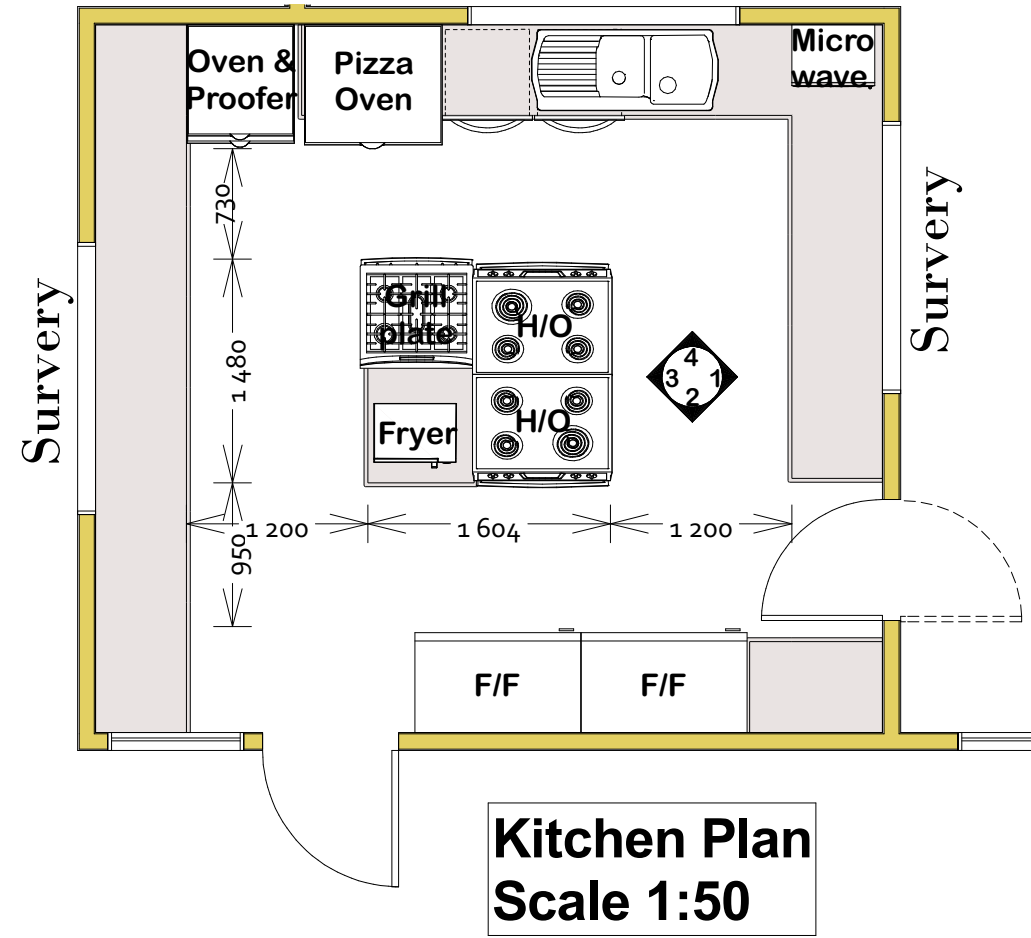


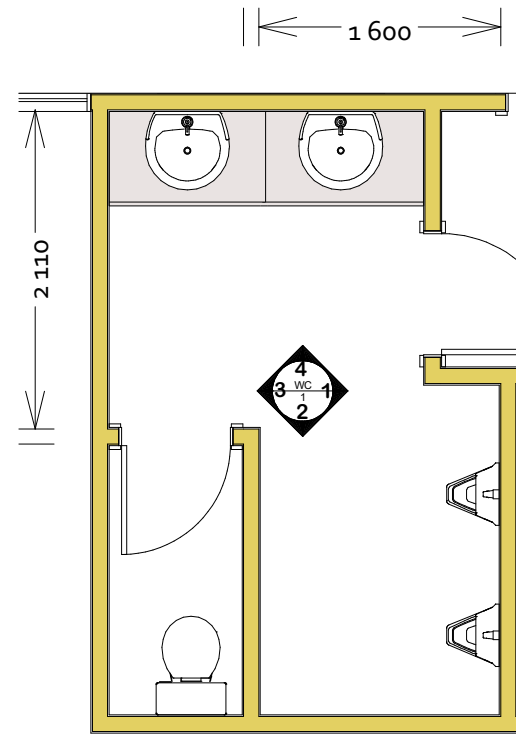


**Male Bath**  
Scale 1:50

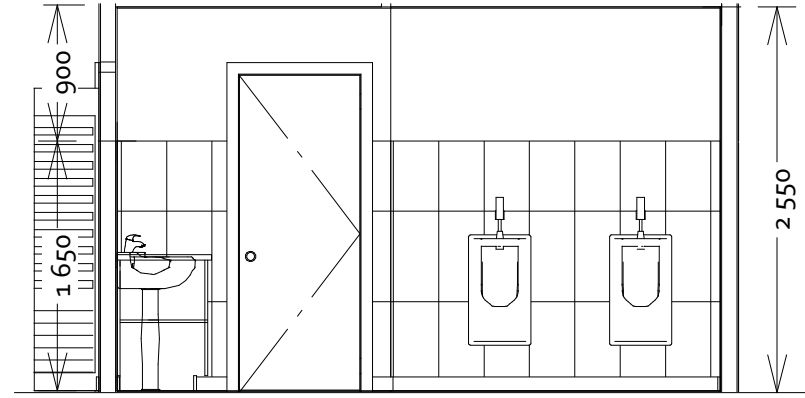


**WC1/Sec 01**  
Scale 1:50

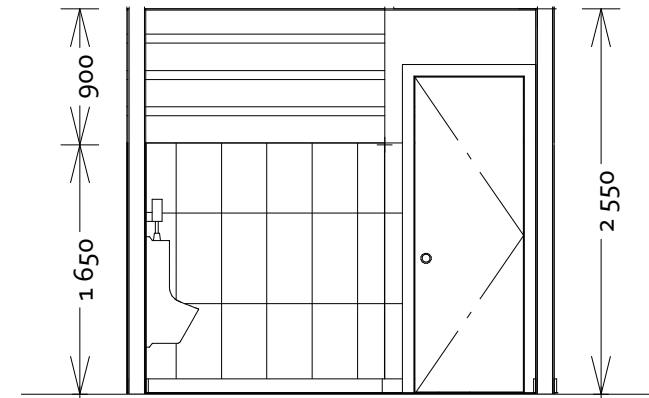


**WC1/Sec 02**  
Scale 1:50

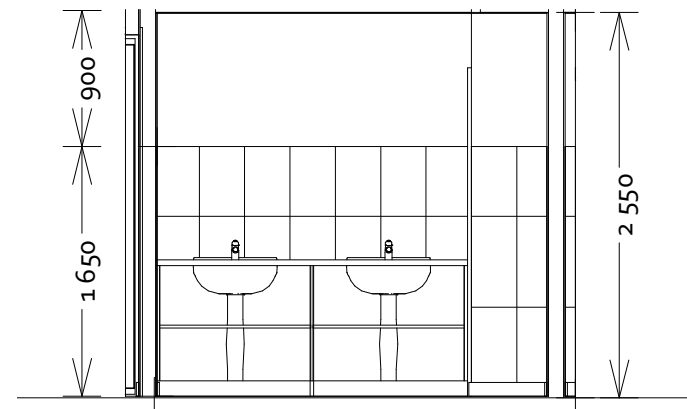


**WC1/Sec 04**  
Scale 1:50

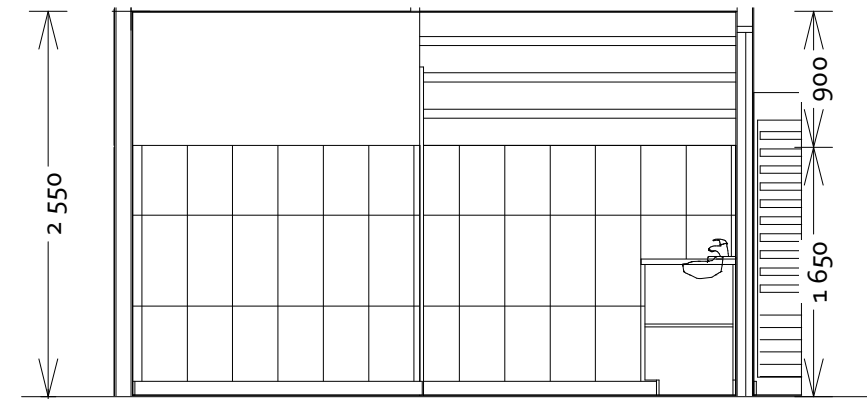


**WC1/Sec 03**  
Scale 1:50

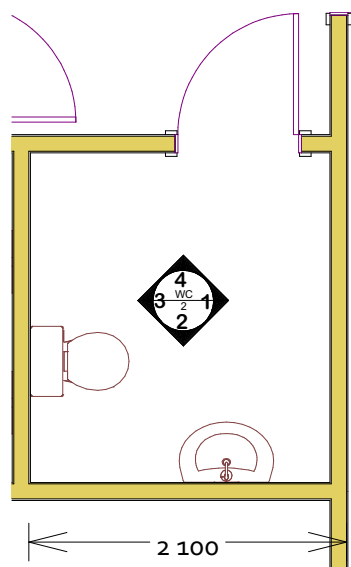


**Disable Bath**  
Scale 1:50

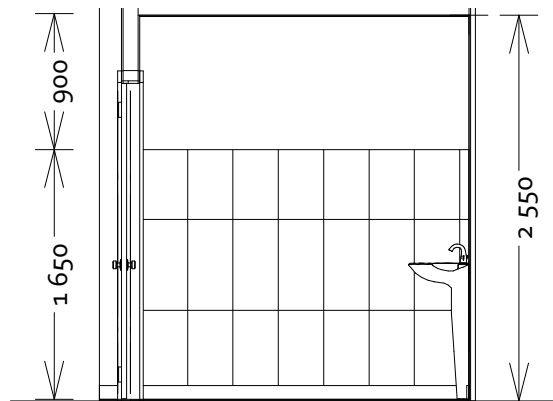


**WC2/Sec 01**  
Scale 1:50

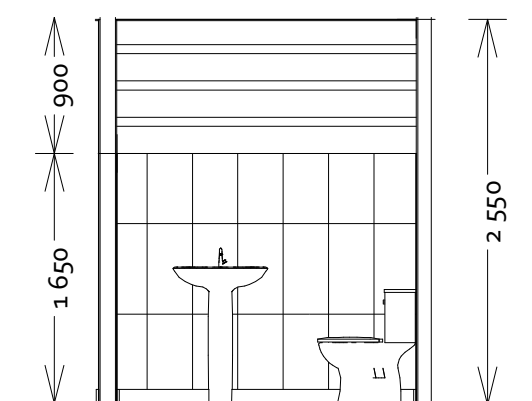


**WC2/Sec 02**  
Scale 1:50

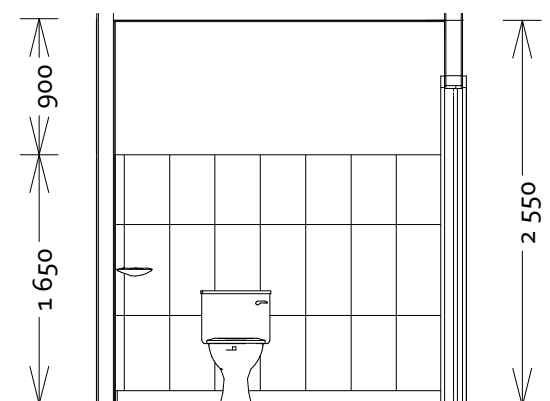


**WC2/Sec 03**  
Scale 1:50

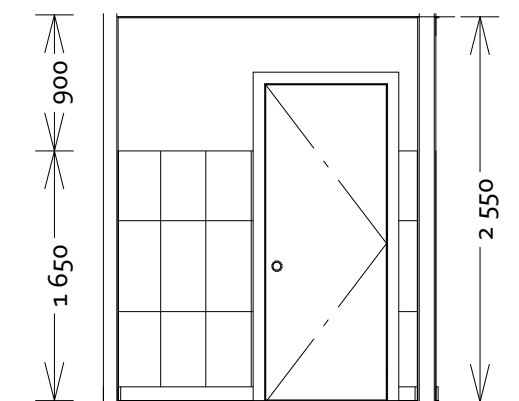


**WC2/Sec 04**  
Scale 1:50

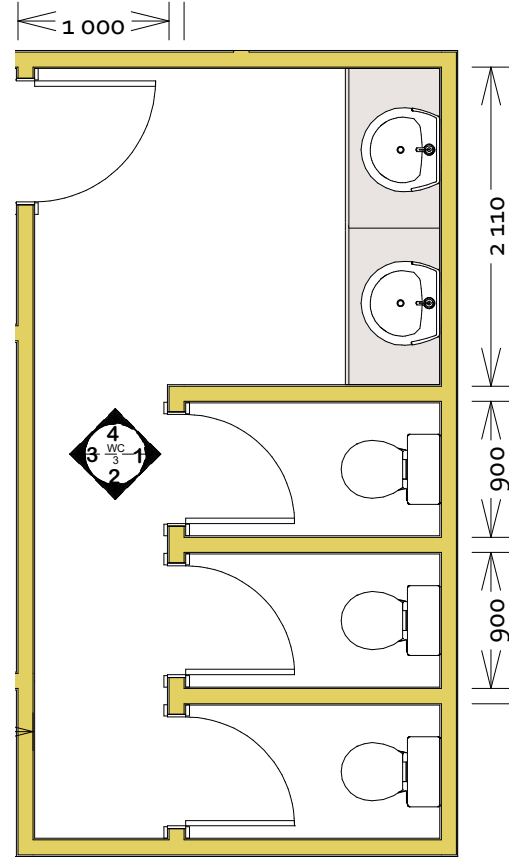


**Female Bath**  
Scale 1:50

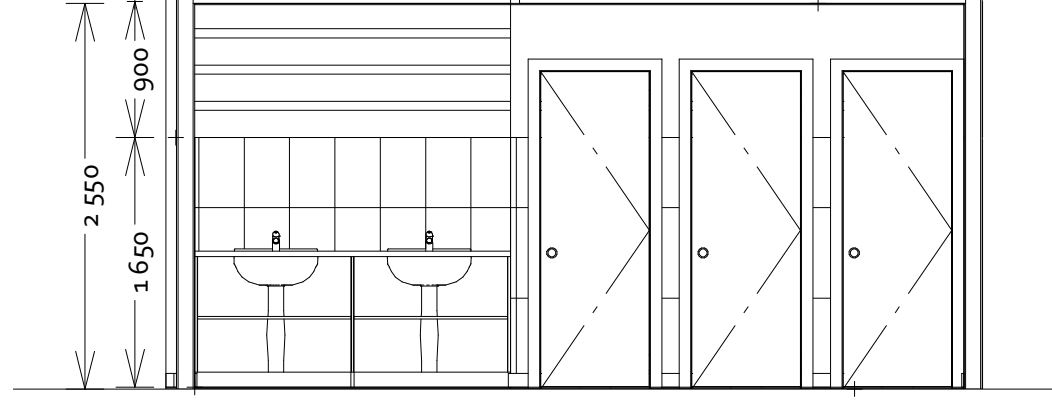


**WC3/Sec 01**  
Scale 1:50

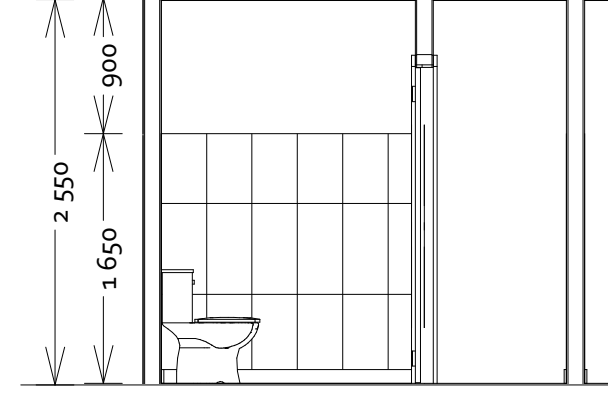

**WC3/Sec 02**  
Scale 1:50

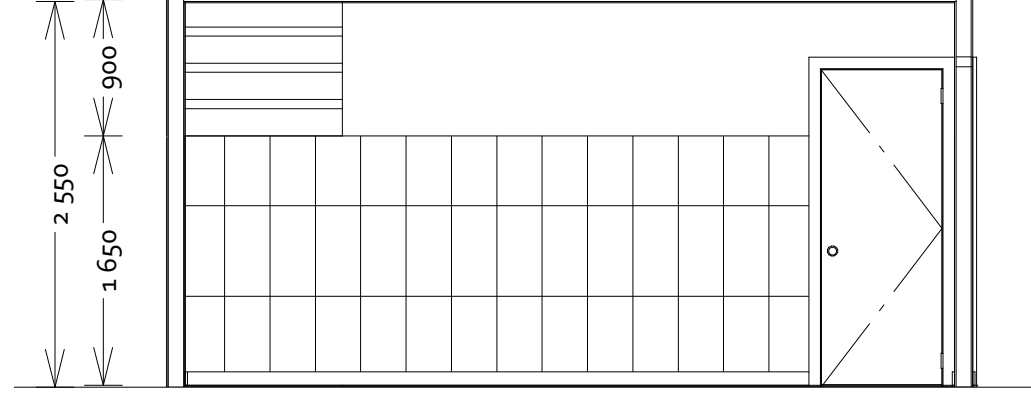

**WC3/Sec 03**  
Scale 1:50

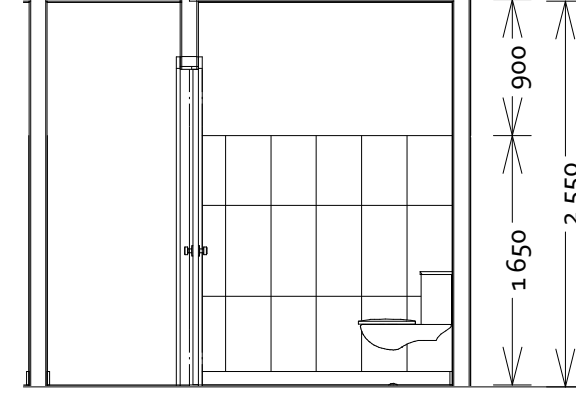

**WC3/Sec 04**  
Scale 1:50



-----  
 Concept approved  
 --/--/----  
 -----  
 DA approved  
 --/--/----  
 -----  
 BL approved  
 --/--/--

-----  
 Printed  
 3/22/2016

Mr G. Wood and Mrs K.  
 Champion  
 272 Old Yanchep Road  
 Carabooda  
 Yanchep Lavender Farm




Drawn By:


**concept to completion**




**PPCM**  
 435 Vincent Street (west)  
 West Leederville 6007  
 Office: (08)9382 8511 Mobile:  
 Email: charles@ppcm.com.au

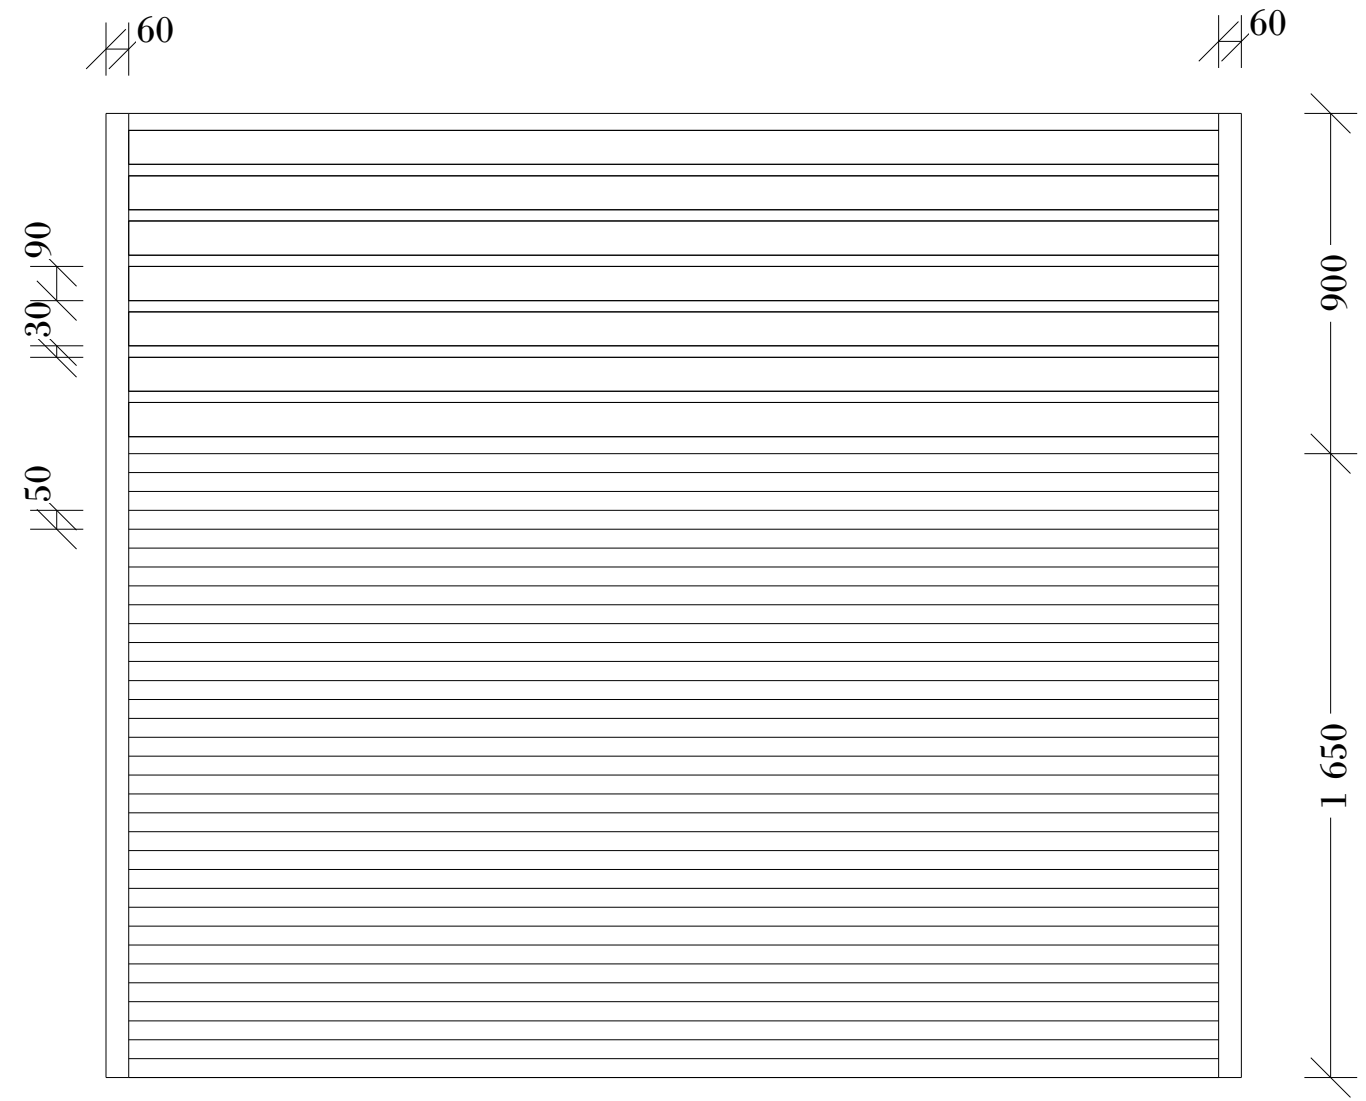


**Typical Wall Detail**  
 Scale 1:20

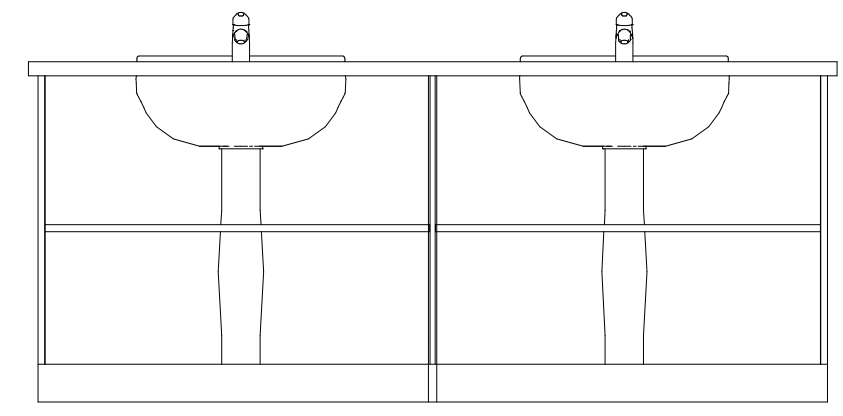


**Typical Bathroom**  
**Vanity & Shelves**  
 Scale 1:20

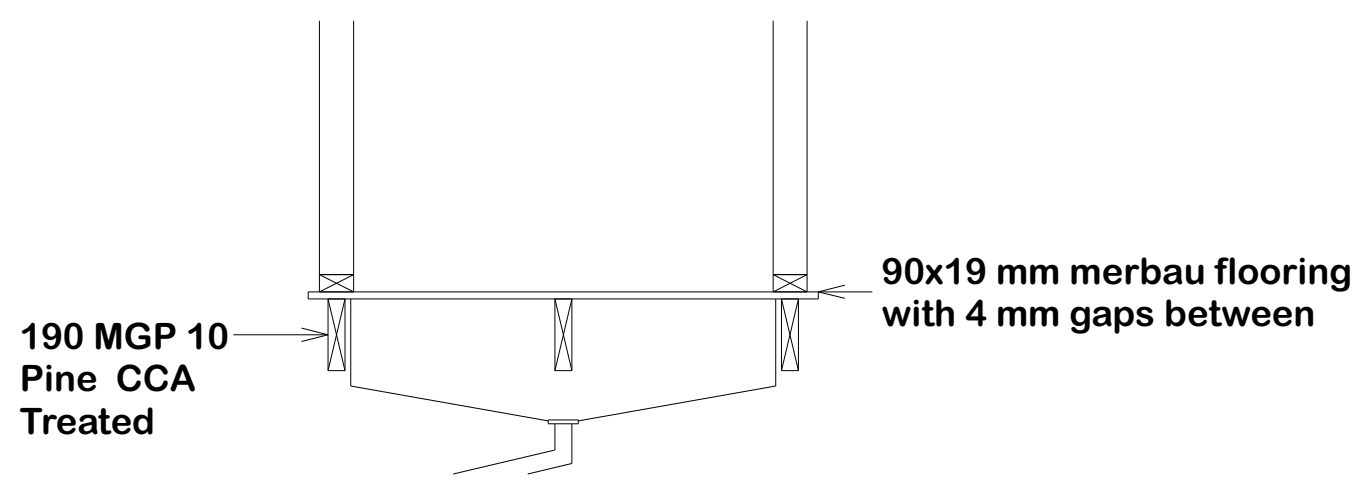

**Typical bathroom flooring**  
**Male, Female, Disable toilet**  
 Scale 1:20

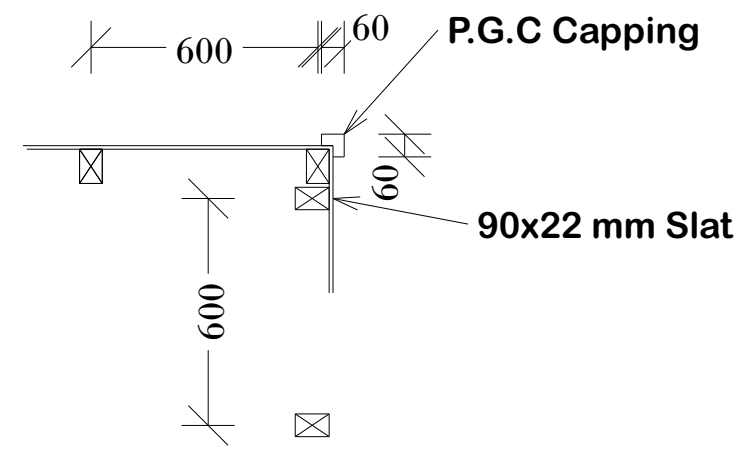

**Wall Detail**  
 Scale 1:20

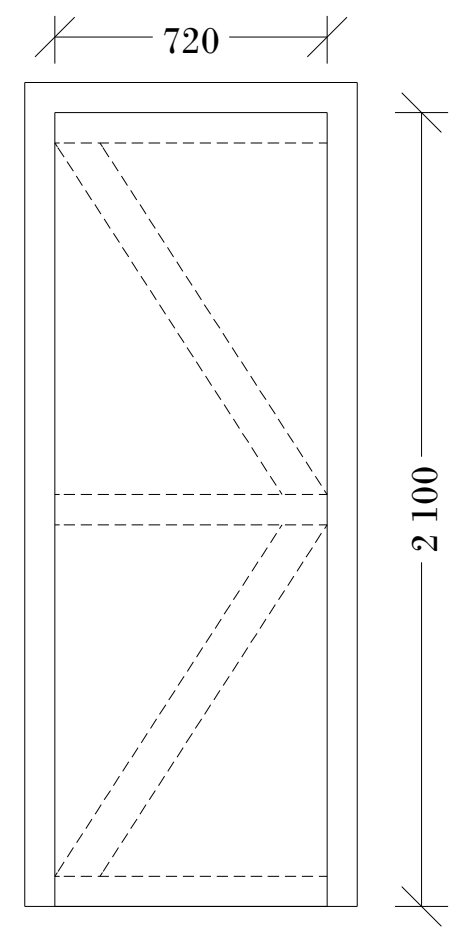

**Typical WC Doors**  
 Scale 1:20

