




FRONT ELEVATION 1:100

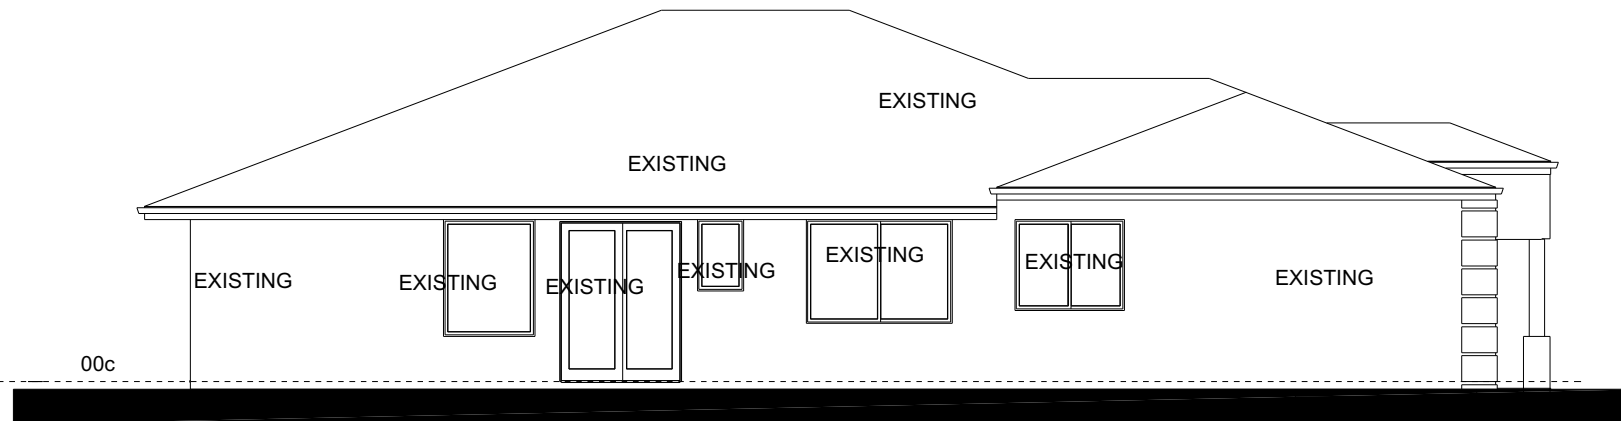

LEFT ELEVATION 1:100

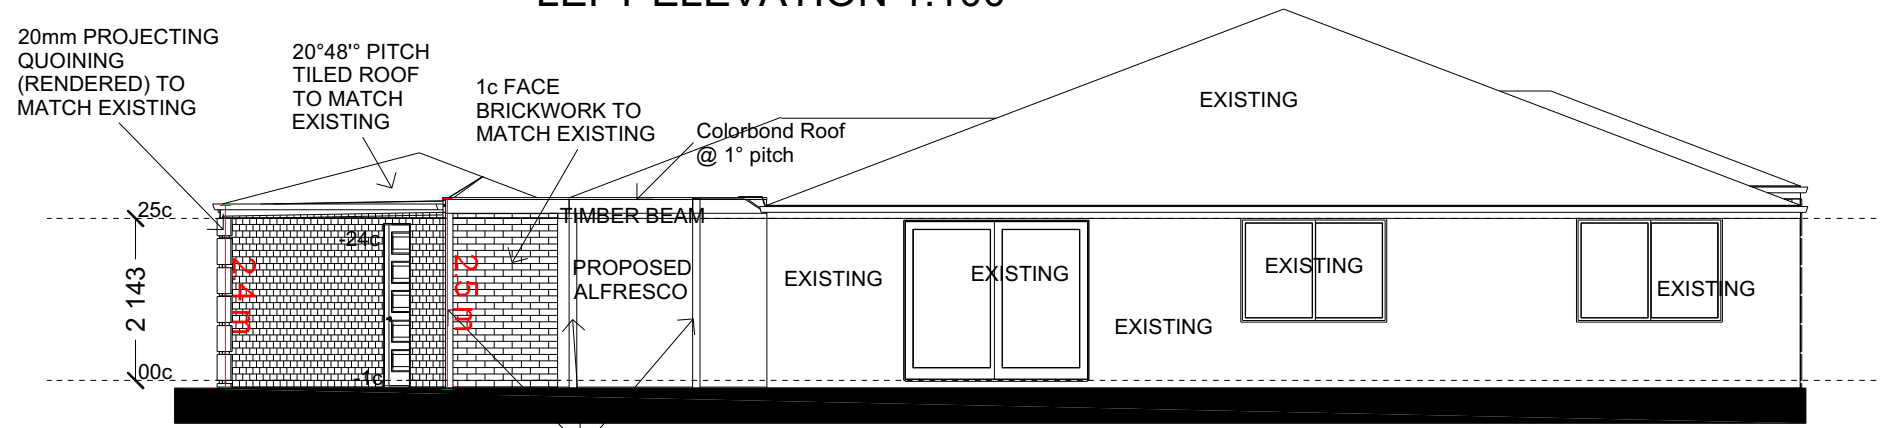

BACK ELEVATION 1:100

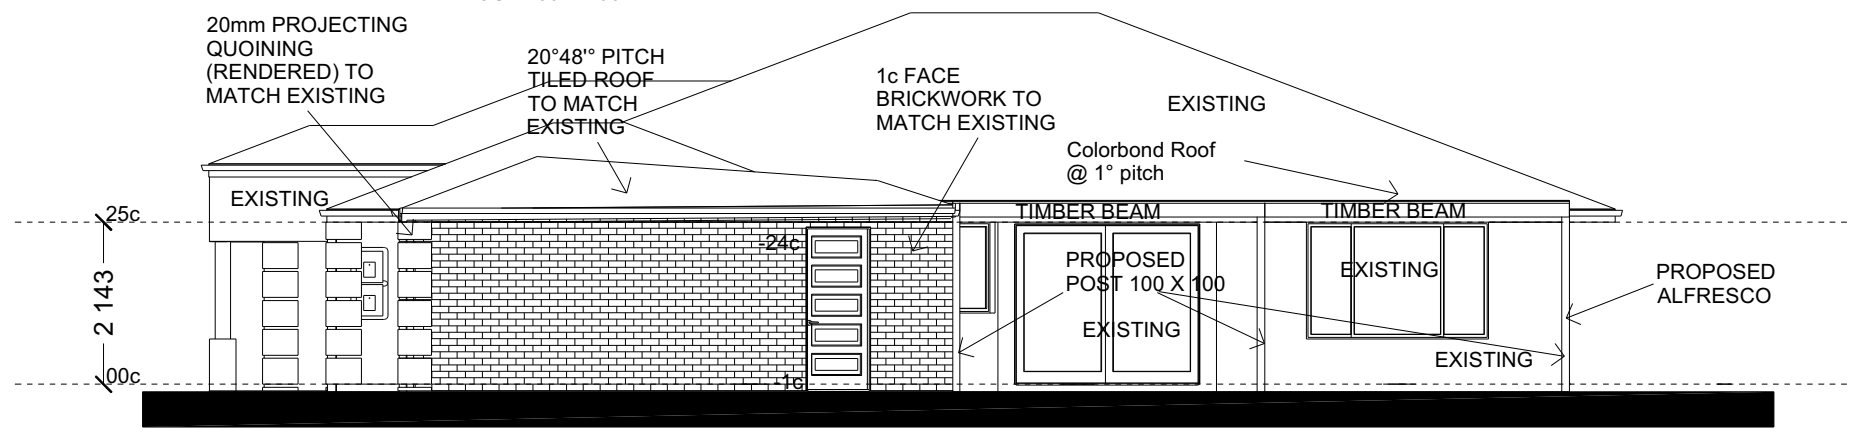

RIGHT ELEVATION 1:100



- COPYRIGHT -
 CLIENT ACKNOWLEDGES THAT ALL DOCUMENTATION PREPARED IS SUBJECT TO COPYRIGHT AND REMAINS THE SOLE PROPERTY OF TRENDSTYLE DESIGN AND IS MADE AVAILABLE TO THE CLIENT FOR THE SOLE PURPOSE OF CONSTRUCTION AT THE SITE ADDRESS.
 ANY OTHER USE OF THE DOCUMENTATION IS TO BE ONLY WITH THE WRITTEN PERMISSION OF TRENDSTYLE DESIGN.
 FULL LICENCE TO USE THE DOCUMENTATION IS GIVEN UPON FULL PAYMENT OF ALL FEES


PROPOSED ADDITION FOR
 COMPLETE COMMERCIAL PROJECTS
 7 Marin Parade Mindarie

Start Date:
 18/08/2019
 Last Print Date:
 07/04/2020
 Drawn By:
 JL

REVISION NUMBER
2 = CHANGES AS PER SHIRE REQUEST.

Sheet #
2

NOTE:
ALL DRAWINGS ARE SUBJECT TO SHIRE/DEVELOPER APPROVAL!
 ANY INCONSISTENCIES IN RELATION TO THE RESIDENTIAL DESIGN CODES OF WESTERN AUSTRALIA & OR SHIRE/DEVELOPER POLICIES HAVE BEEN DRAWN TO THE ATTENTION OF THE CLIENT AND IS "SUBJECT TO SHIRE/DEVELOPER APPROVAL"
 and any changes made on them after prints are made will be done at the owner's and / or builder's expense and responsibility.

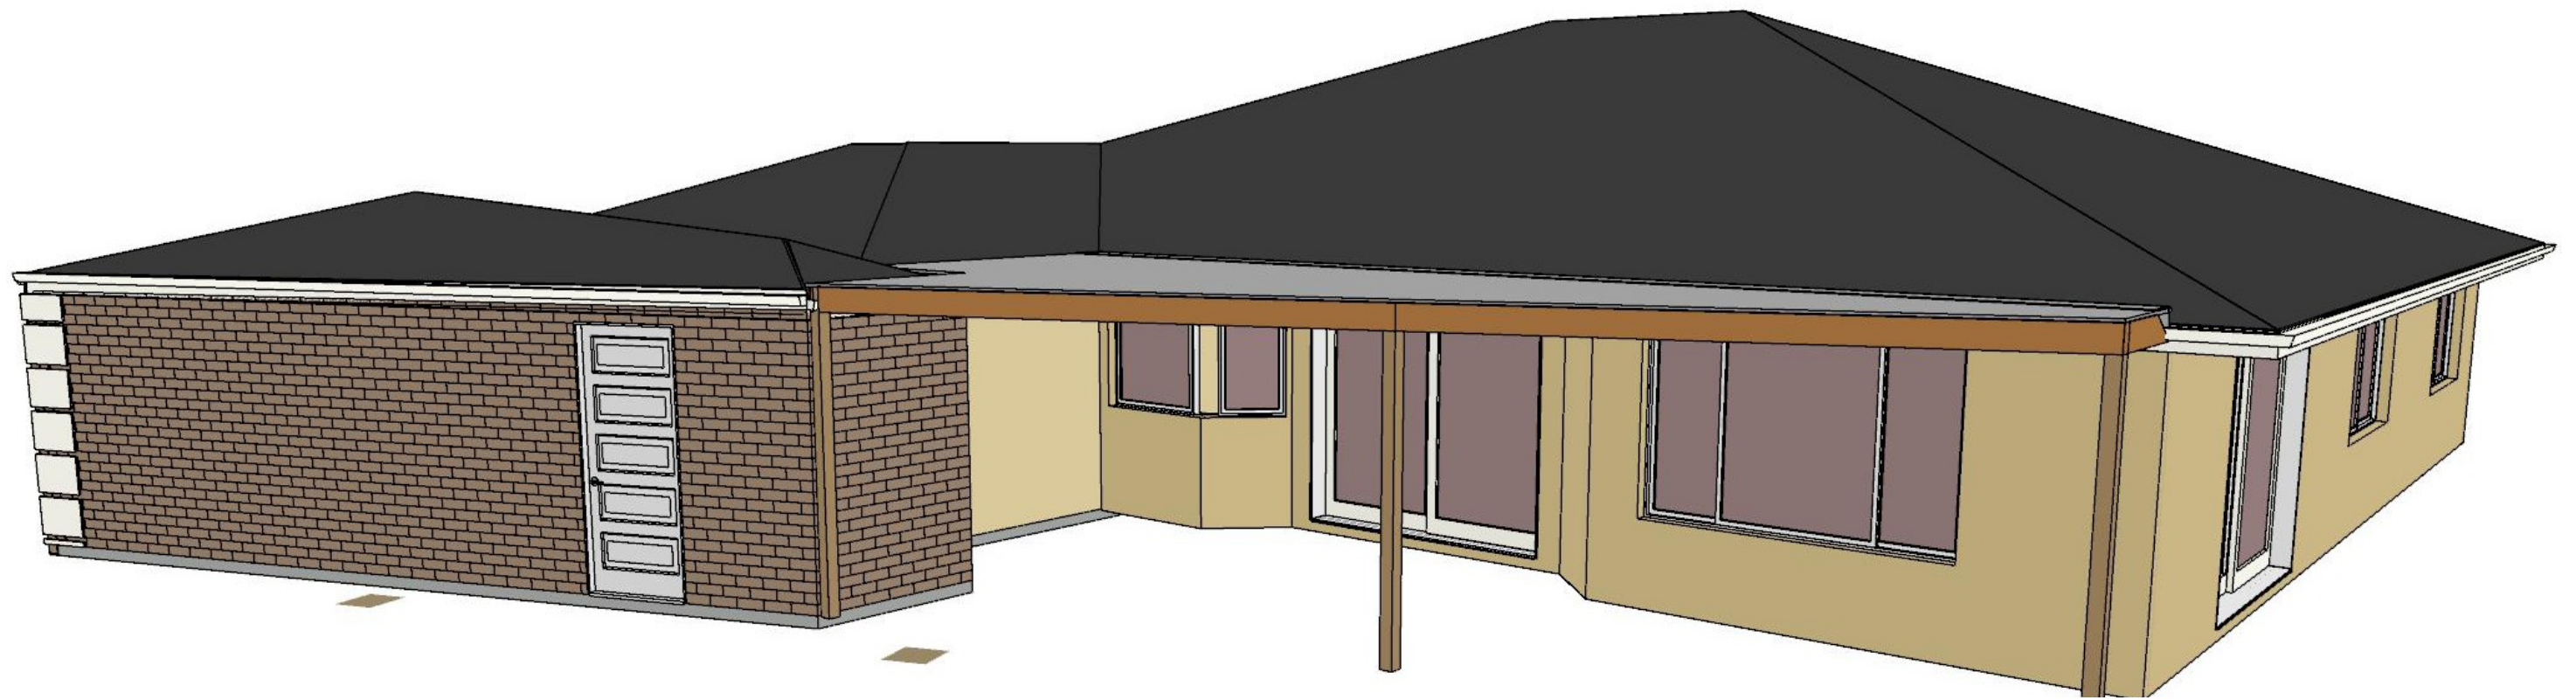

3D IMAGE