



REVISED
21/4/2022

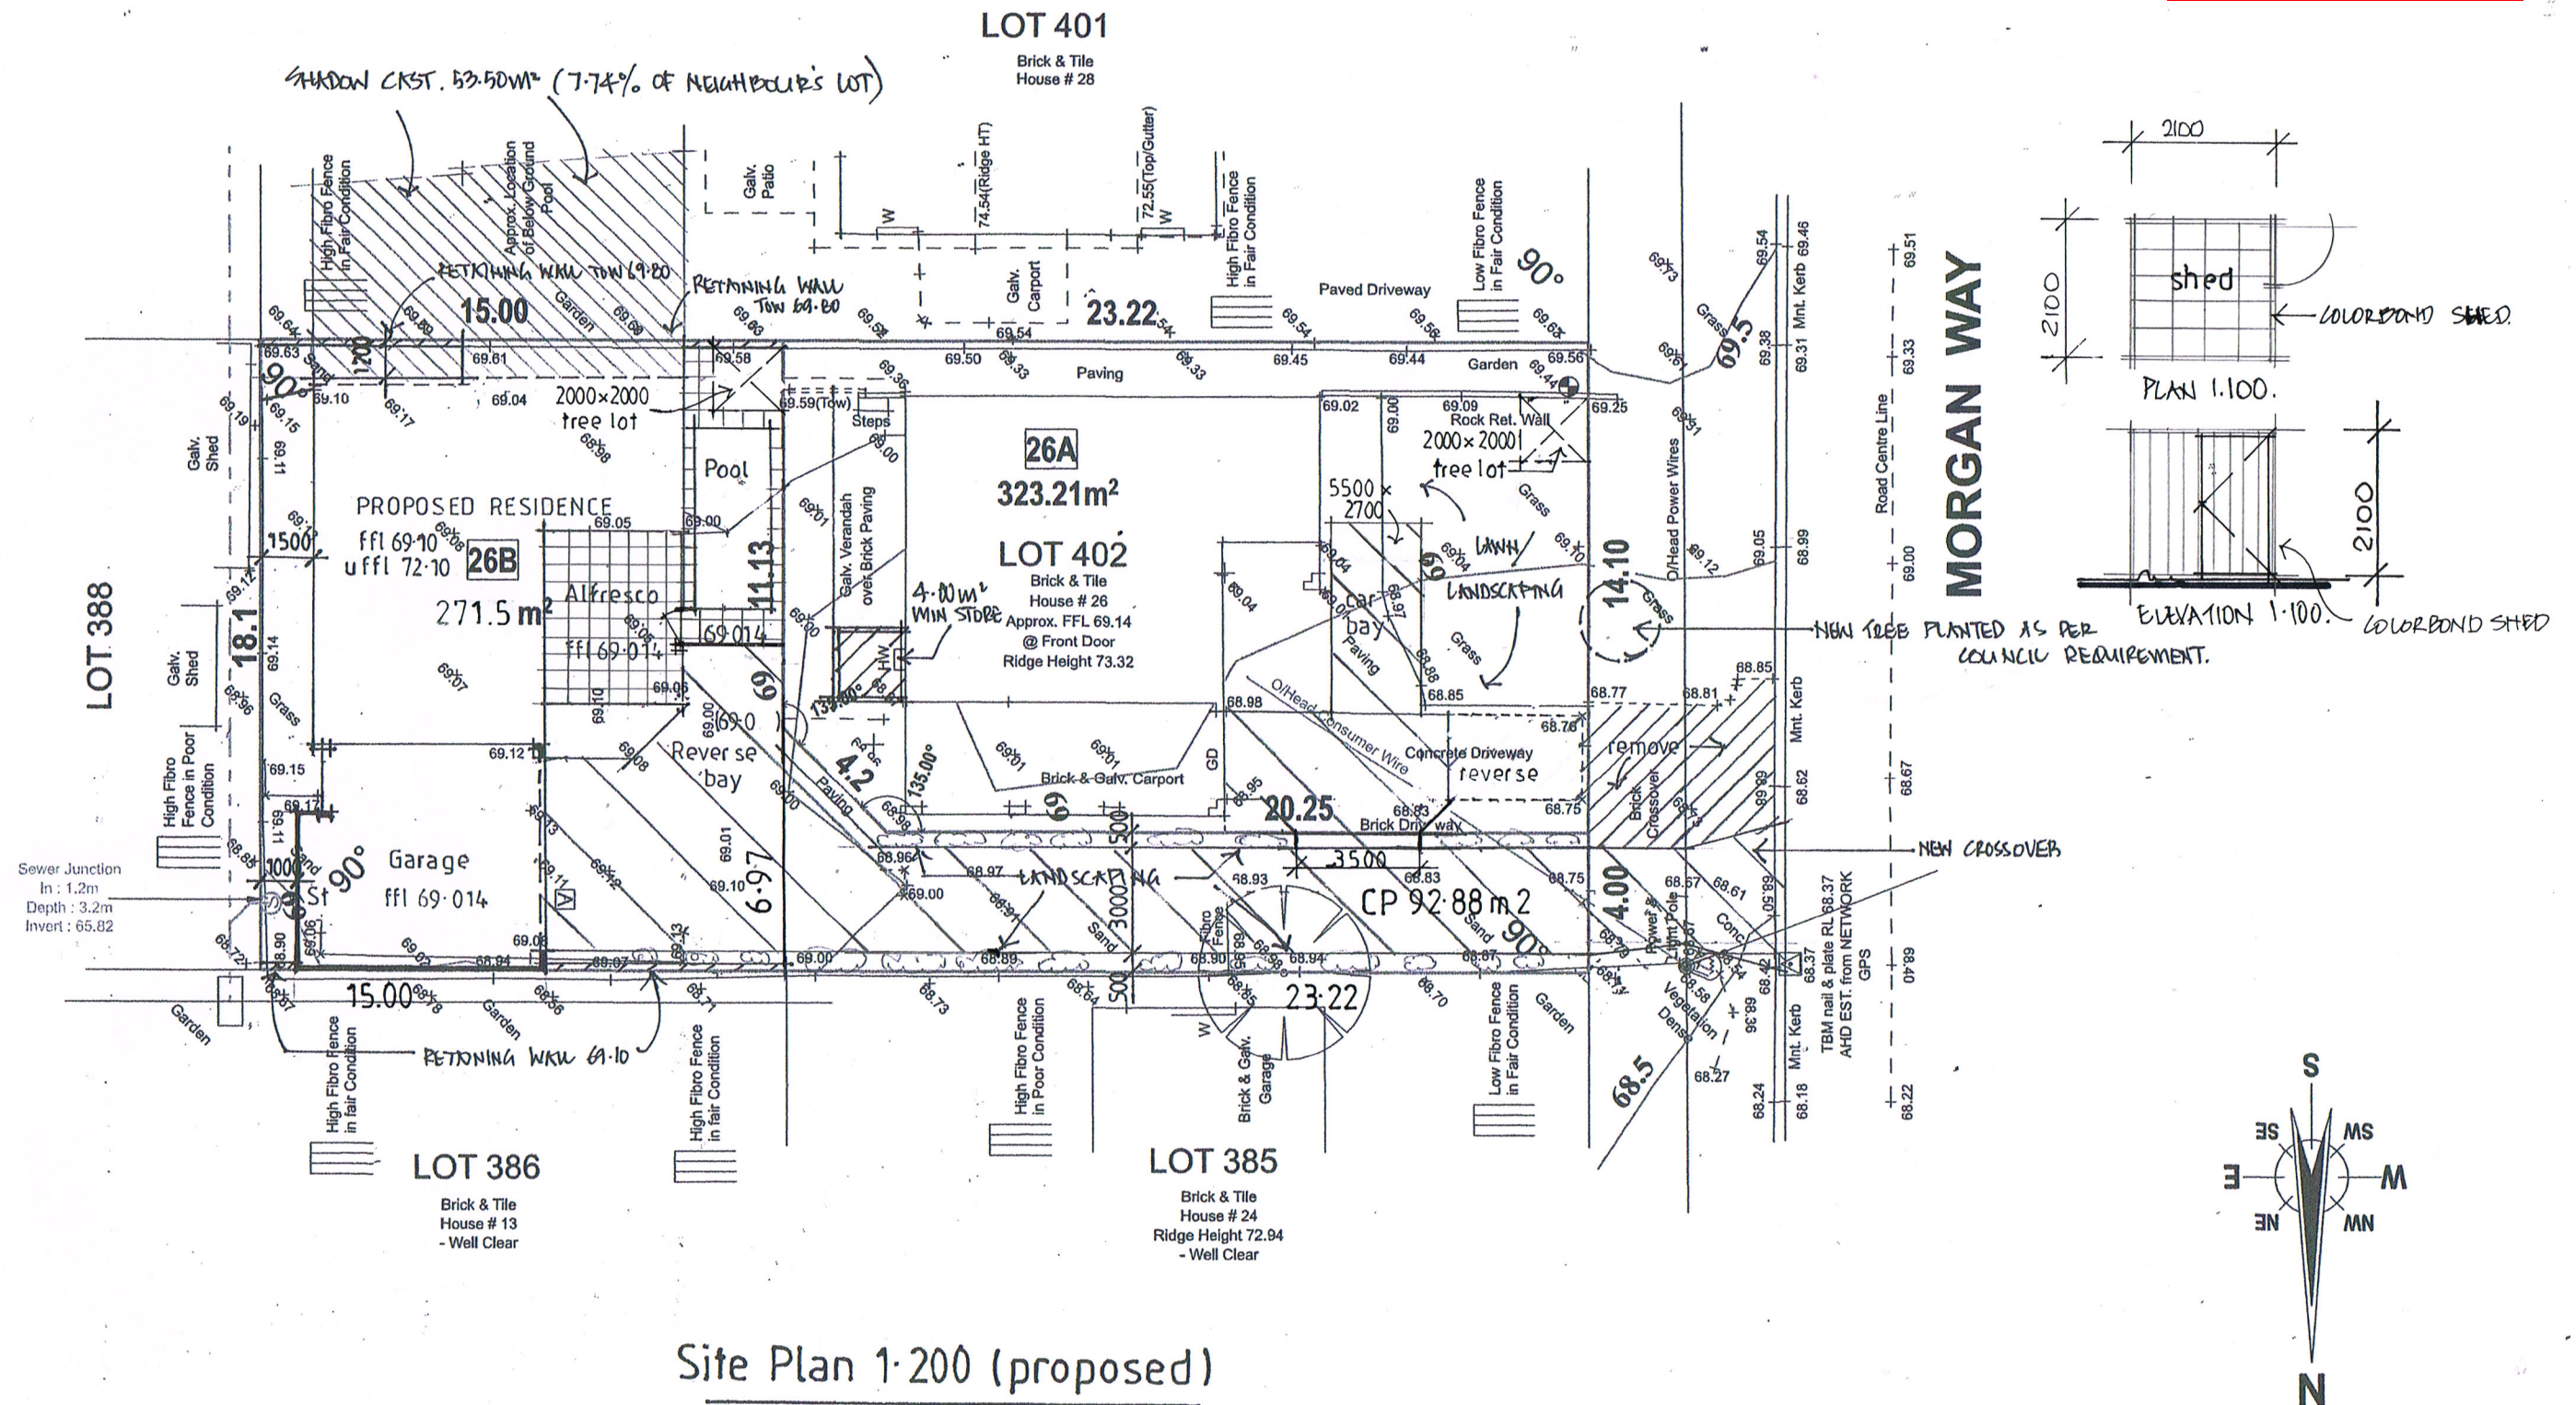

Site Plan 1-200 (proposed)

APRIL 2022. ACTION/INNOVATIVE.

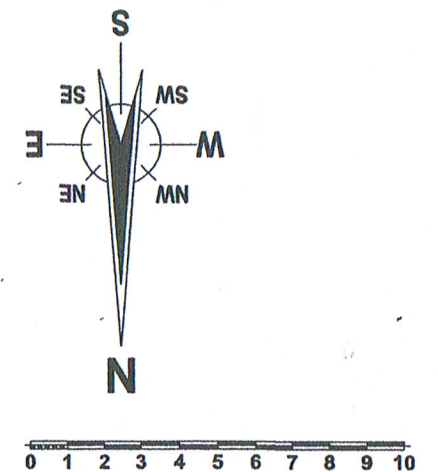

SUBDIVISION PLAN
Scale 1:200

Perth Office:
Unit 1/310 Lord St, Highgate
WA 6003
Albany Office:
338 Middleton Loop, Albany
WA 6330

PH: 9227 0500
FAX: 9443 1444

PH: 9842 1157
FAX: 9842 5157
admin@cbdd.com
www.cbdd.com.a


COPYRIGHT: ©
THIS DRAWING IS COPYRIGHT
AND THE PROPERTY OF
CONCEPT BUILDING DESIGN.
IT MUST NOT BE RETAINED,
COPIED OR USED WITHOUT
THE AUTHORITY OF CONCEPT
BUILDING DESIGN.

Project:
Lot 402 (#26B) Morgan Way,
Girrawheen #Contact City
Client:
Robert Trajkovski

C	05/07/19	ISSUED FOR COMMENTS	CLIENT
D	16/07/19	ISSUED FOR COMMENTS	CLIENT
Rev.	Date	Description	Issued To

Drawn: KH	Date: 16/7/19	Drawing Number: A03 of A10	Job No.: CP-333-19
Checked: XX	Scale: AS SHOWN		Stage / Revision: DD-D

REVISED
21/4/2022

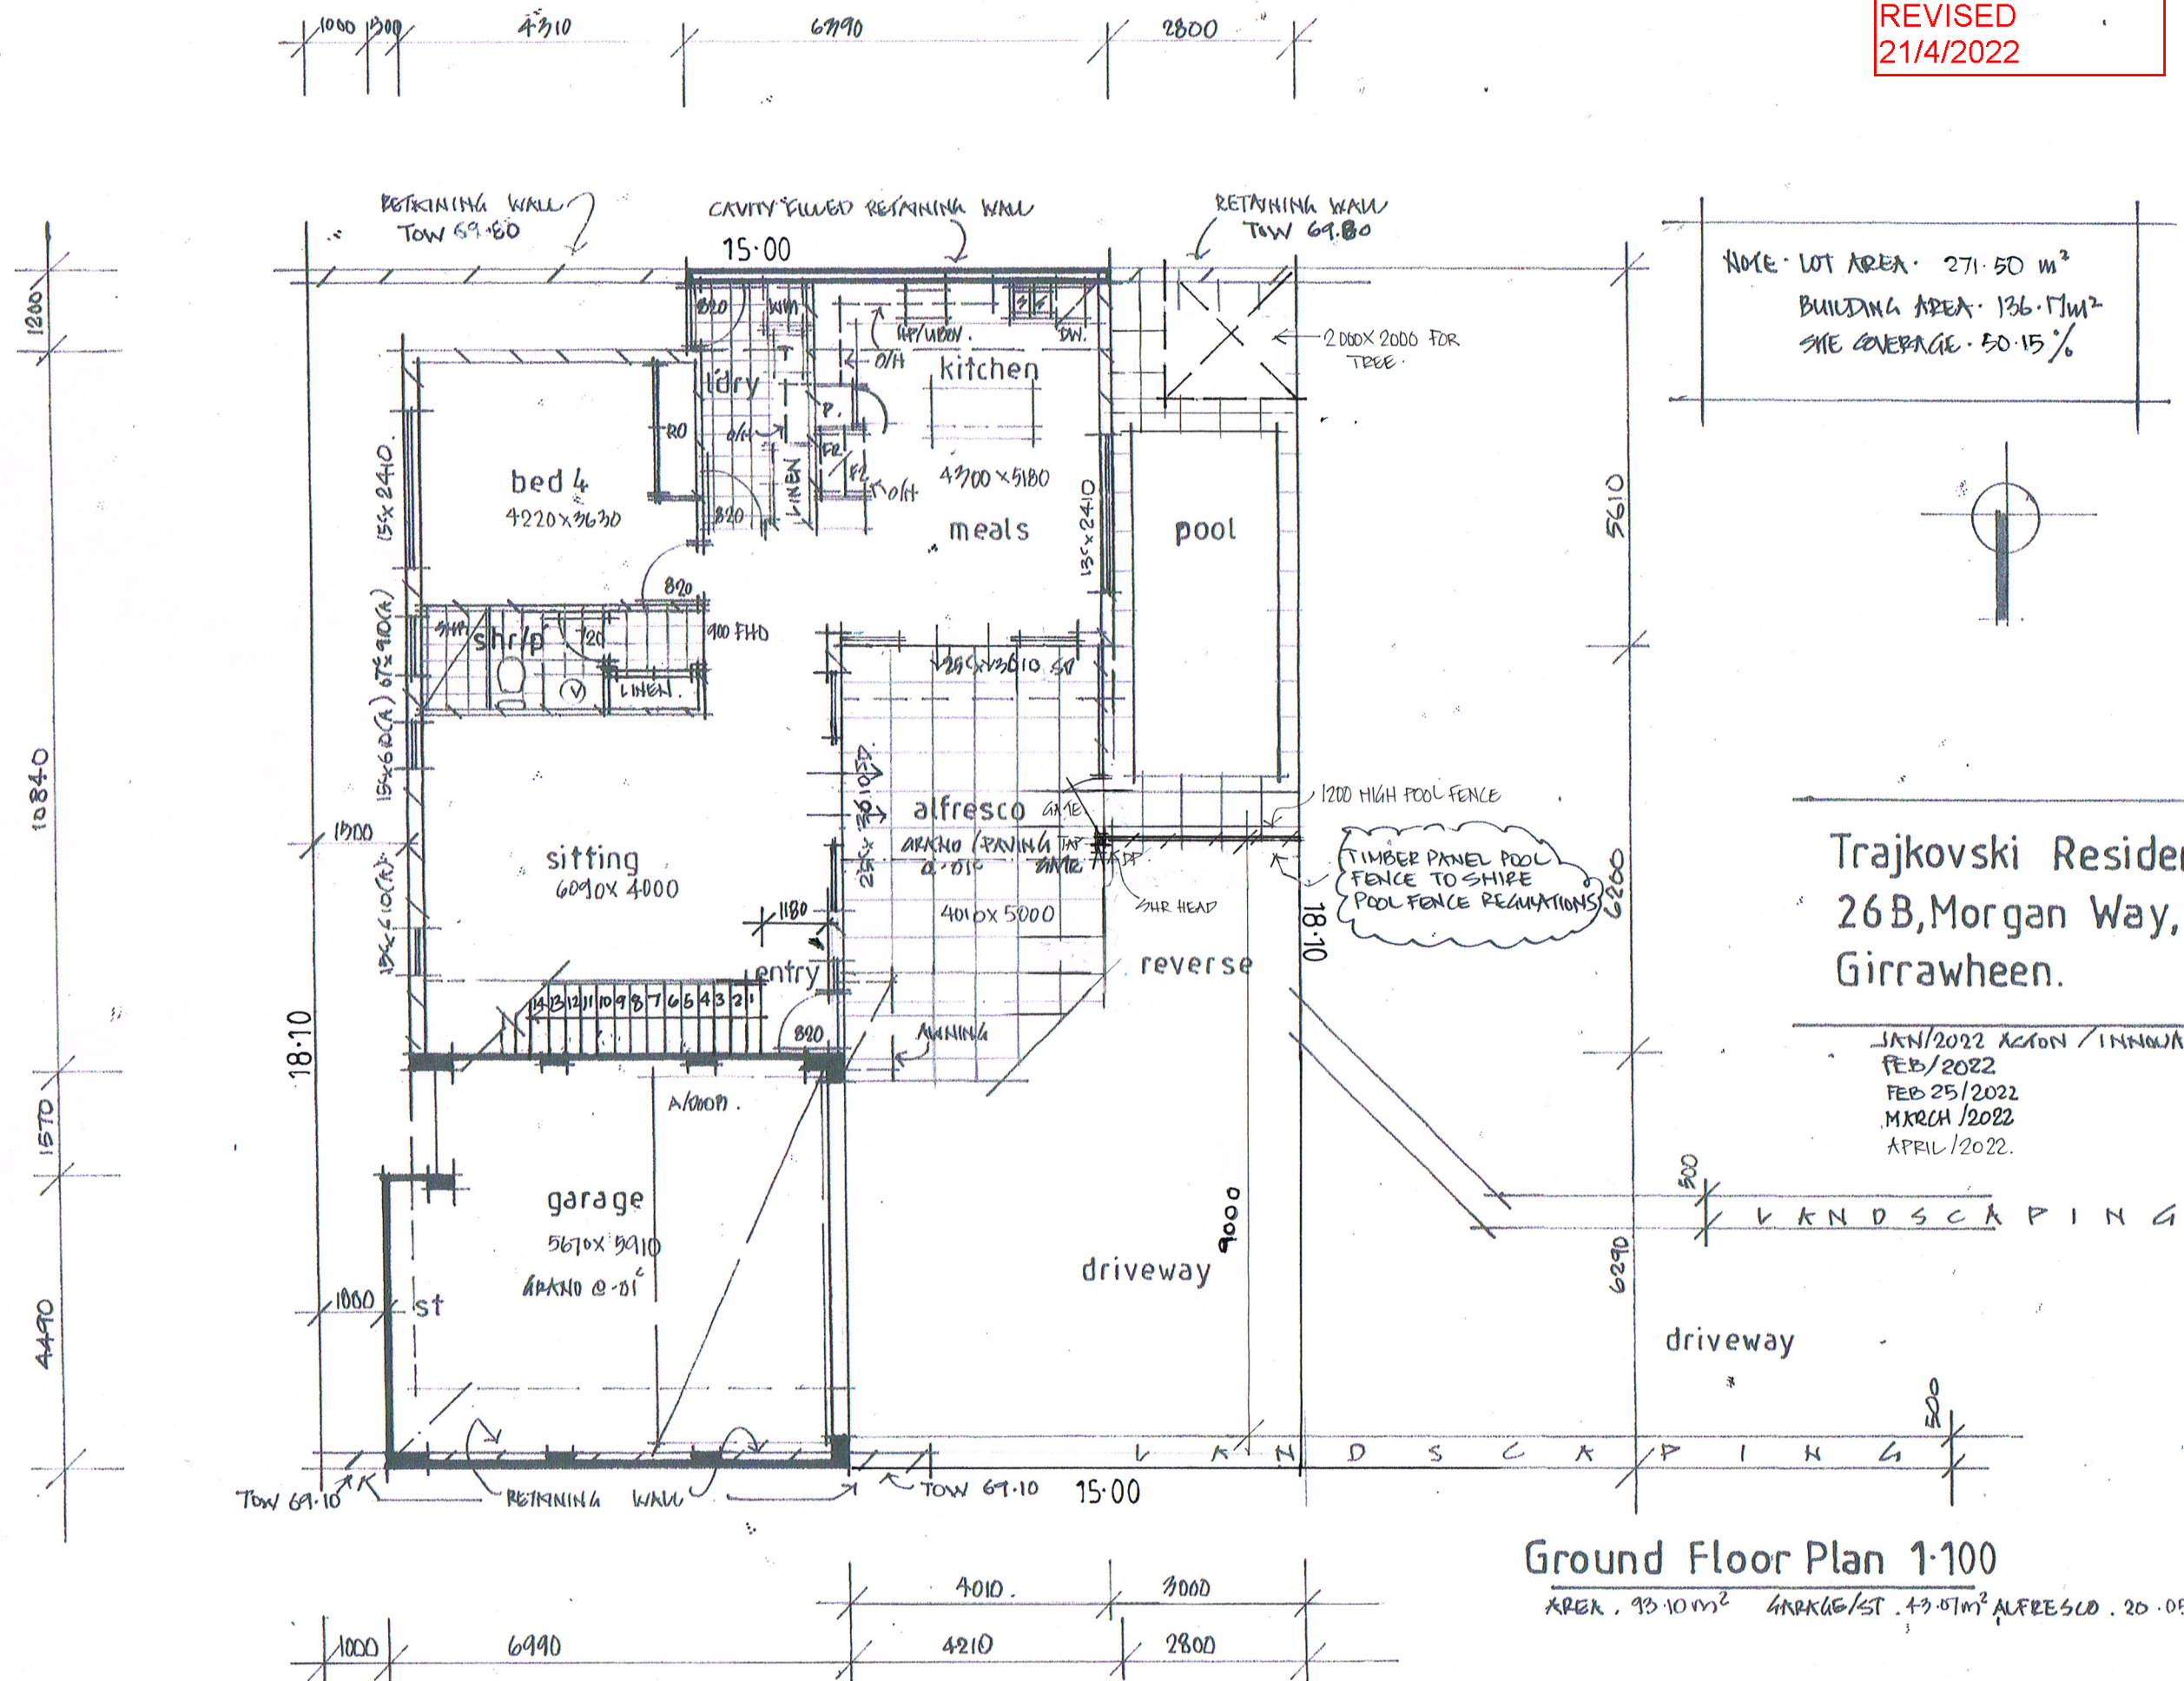

Trajkovski Residence,
26B, Morgan Way,
Girrawheen.


JAN/2022 ACTION / INNOVATIVE
FEB/2022
FEB 25/2022
MARCH /2022
APRIL /2022.

V K N D S C A P I N G.

Ground Floor Plan 1-100

AREA, 93.10 m² GRASSE/ST. 43.87 m² ALFRESCO. 20.05 m²

REVISED
21/4/2022

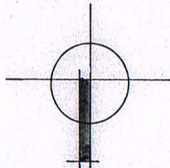


Trajkovski Residence,
26B, Morgan Way,
Girrawheen.


JAN/2022 ACTION/ INNOVATIVE.
FEB/2022 ACTION/ INNOVATIVE
APRIL/2022

Upper Floor Plan 1-100

AREA: 122.91 m^2

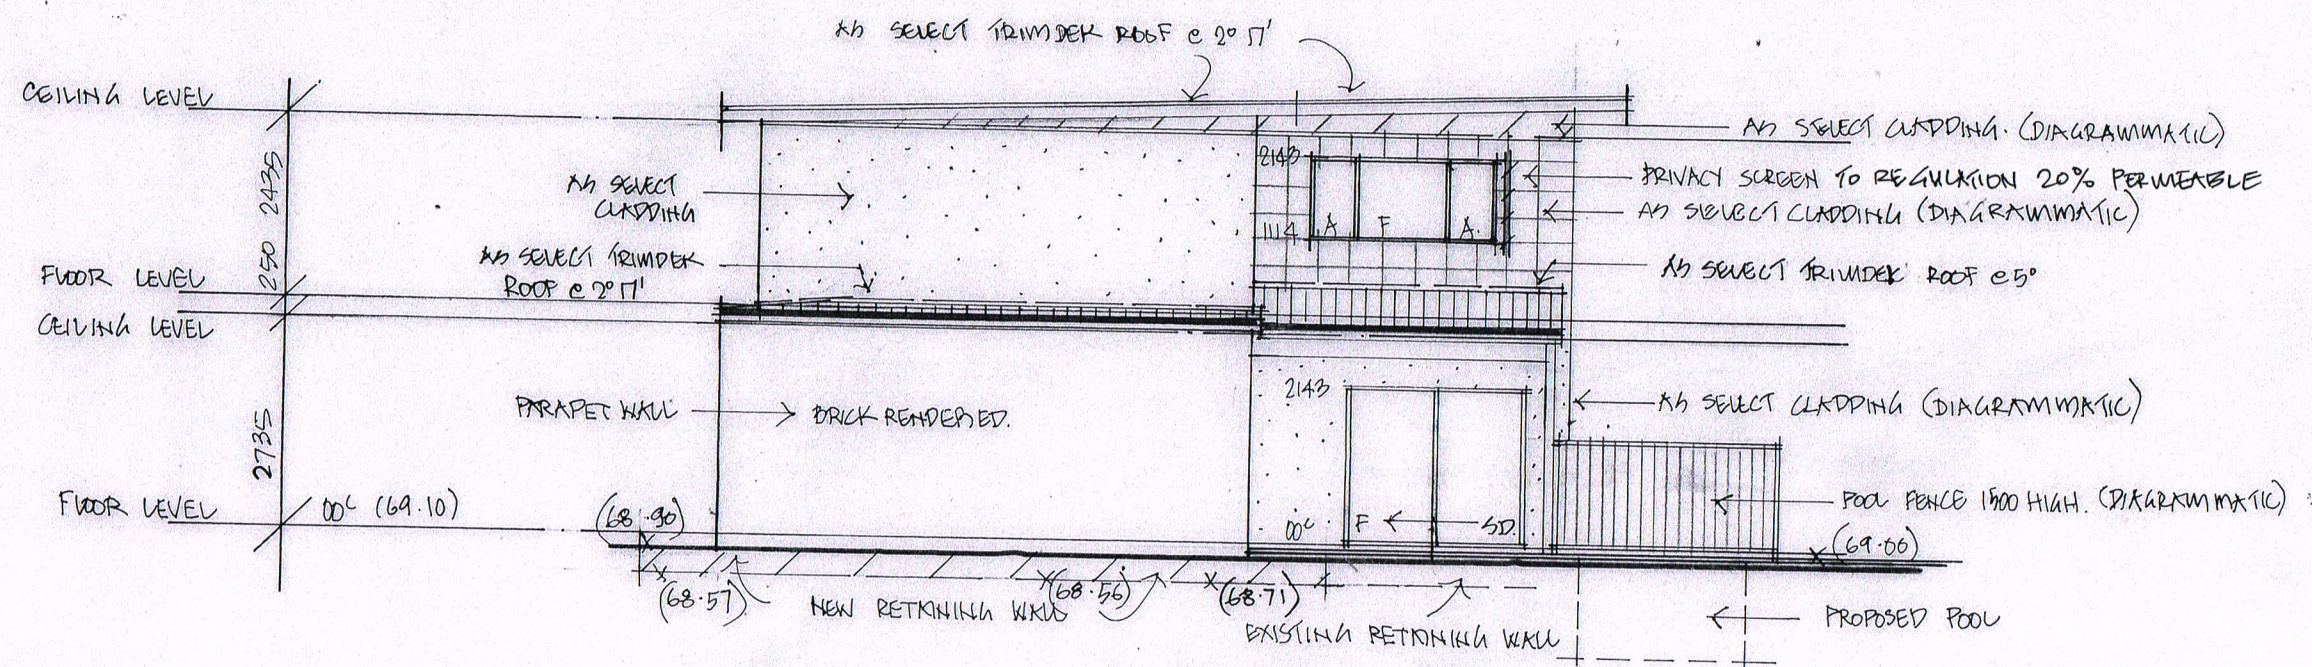



Elevation 1-100

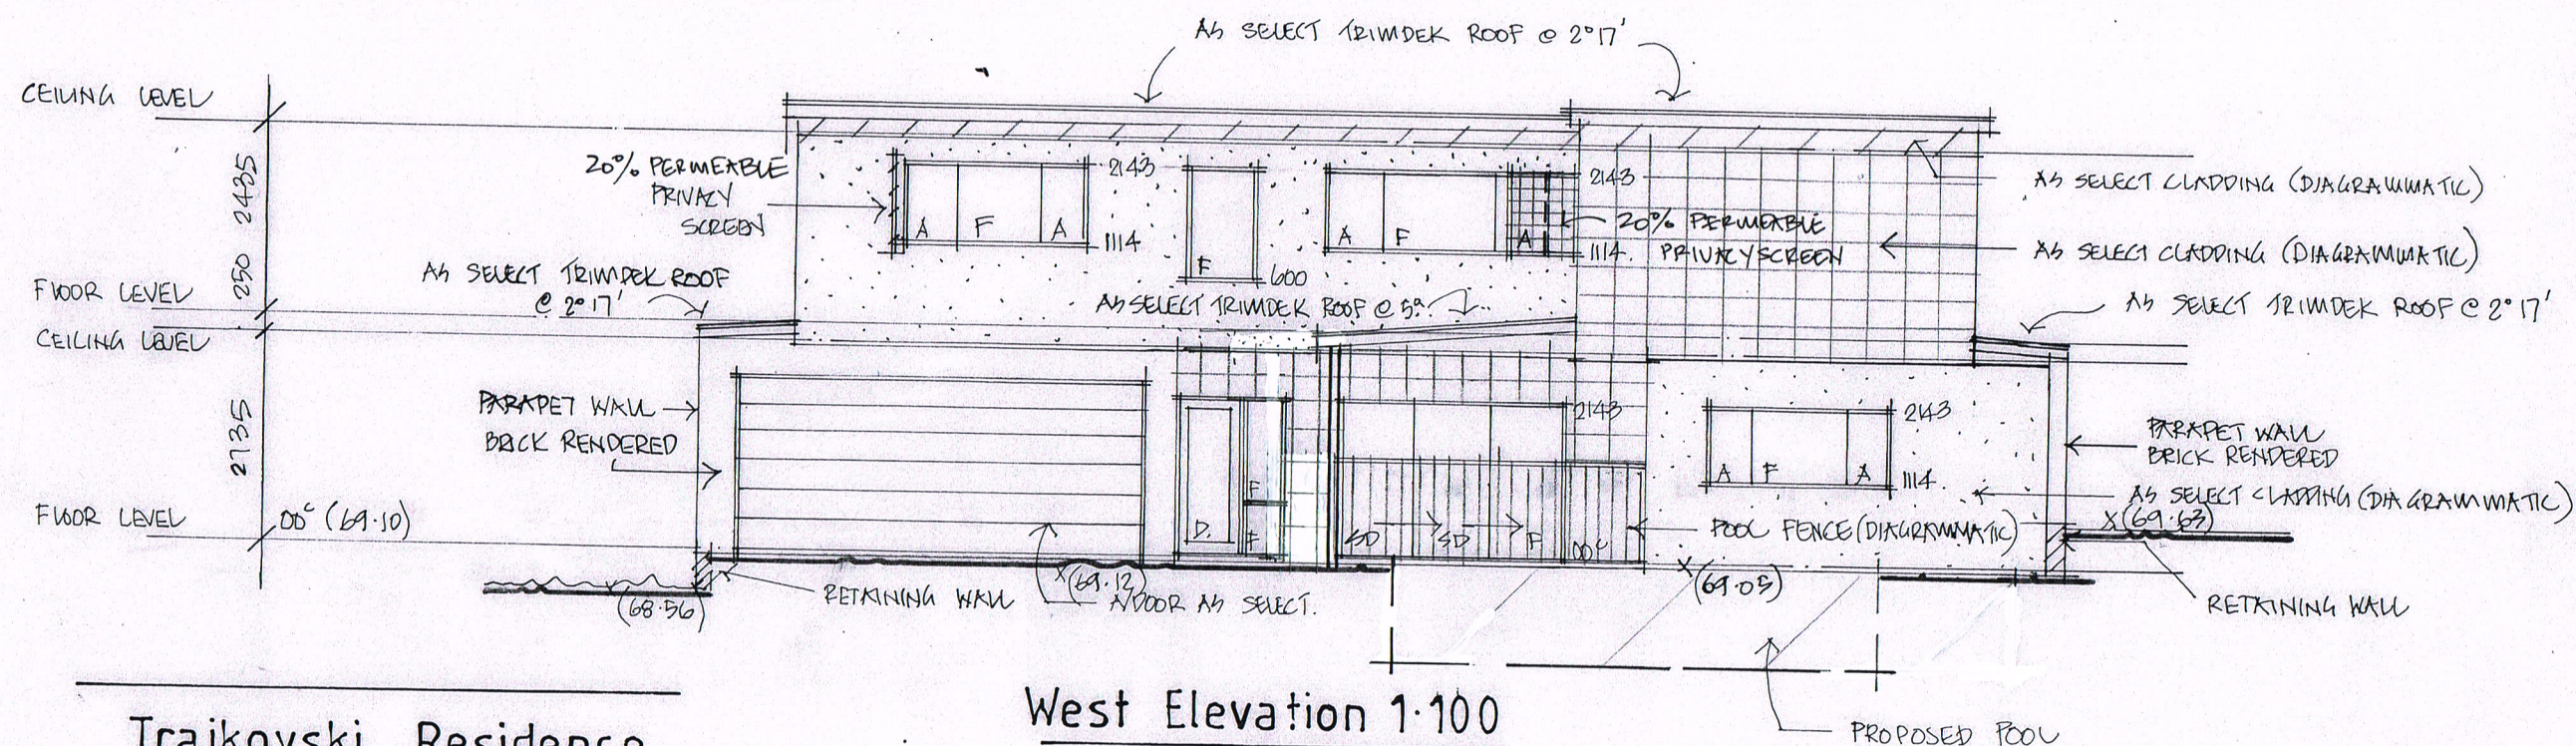

West Elevation 1-100

Trajkovski Residence,
28B, Morgan Way,
Girrawheen.

REVISED
21/4/2022

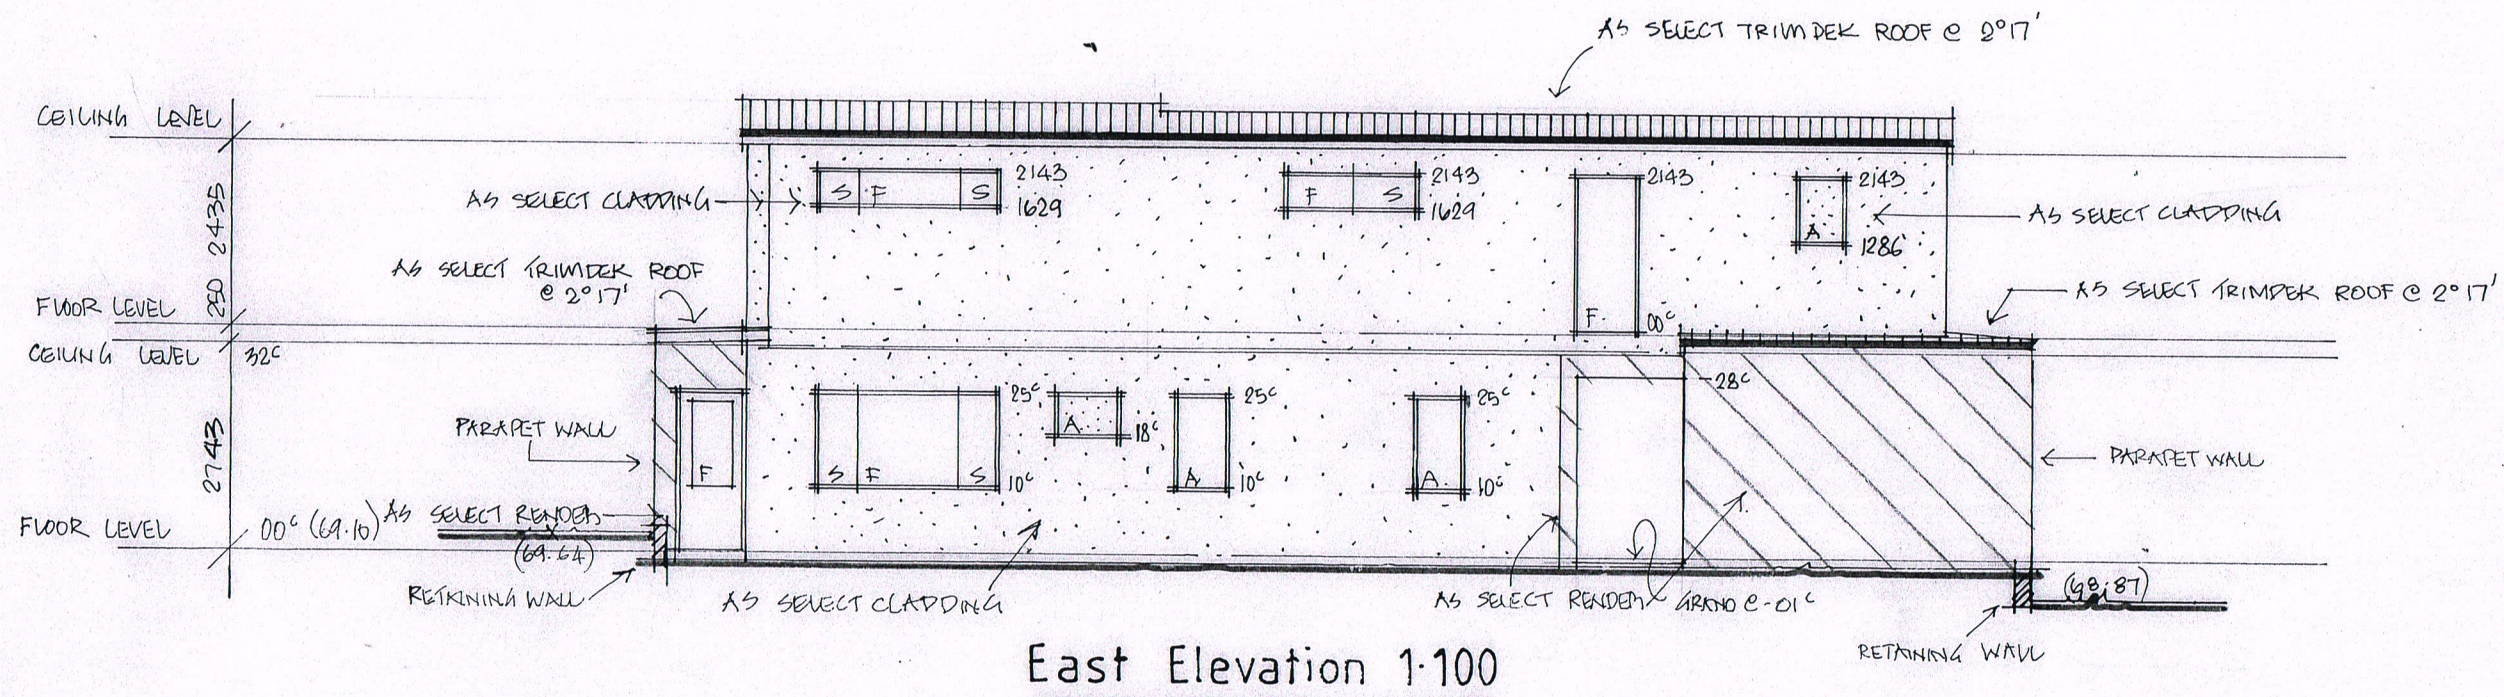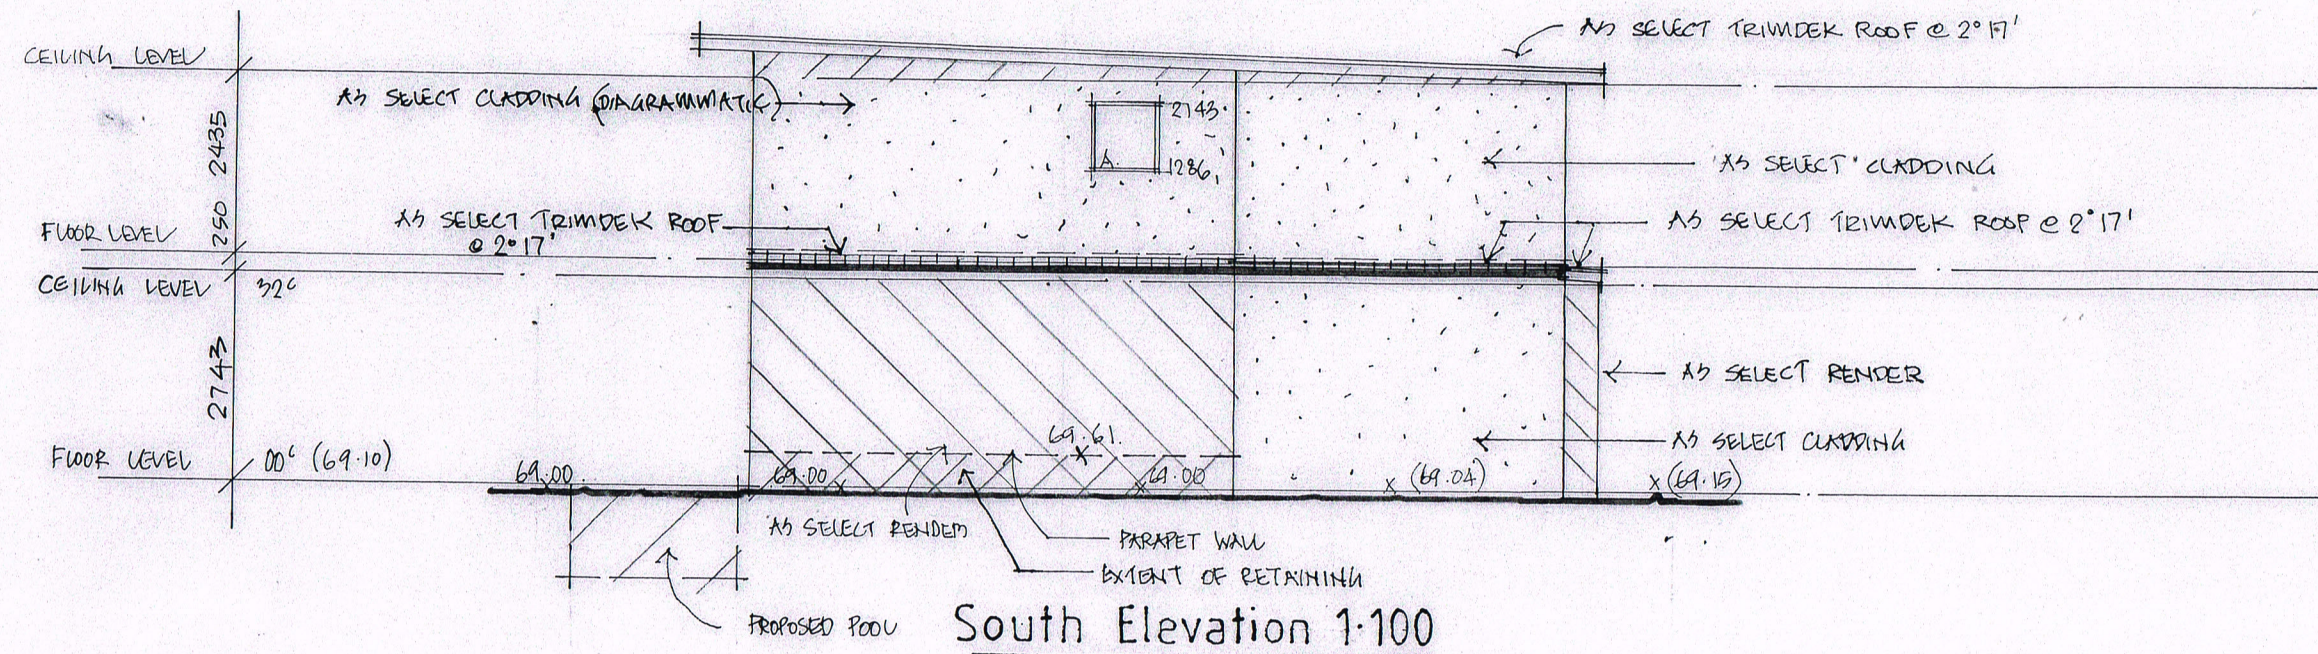

Trajkovski Residence,
28B, Morgan Way,
Girrawheen.

APRIL 2022.
FEB. 2022. ACTION/INNOVATIVE.